

PLANT SCHEDULE PERIMETER AREA

TREES	QTY	BOTANICAL NAME / COMMON NAME	SIZE
ACE STA	4	Acer miyabei 'State Street' / Miyabei Maple	2.5" dbh, BB
GLE INE	5	Gleditsia triacanthos var. inermis 'Skycole' TM / Skyline Thornless Honey Locust	2.5" dbh, BB
PYR CLE	2	Pyrus calleryana 'Cleveland Select'	2.5" dbh, BB
TIL LIN	3	Tilia americana / American Linden	2.5" dbh, BB

SHRUBS	QTY	BOTANICAL NAME / COMMON NAME	SIZE
BER NAN	6	Berberis thunbergii 'Nana' / Crimson Pygmy Barberry	3 gal
EUO ALA	5	Euonymus alatus 'Compactus' / Compact Burning Bush/Dwarf Burning Bush	3' Ht
EUO ODO	6	Euonymus alatus 'Odom' TM / Little Moses Dwarf Burning Bush	3' Ht
PER LIT	6	Perovskia atriplicifolia 'Little Spire' TM / Little Spire Russian Sage	3 gal
PHY CEN	16	Physocarpus opulifolius 'Center Glow' / Center Glow Ninebark	3' Ht
SPI ANT	3	Spiraea x bumalda 'Anthony Waterer' / Anthony Waterer Spirea	5 gal
SYR MIS	14	Syringa patula 'Miss Kim' / Miss Kim Lilac	3' Ht
VIB ARR	18	Viburnum dentatum 'Rastzam' / Raspberry Tart Viburnum	3' Ht
VIB CO3	8	Viburnum opulus 'Compactum' / Compact European Cranberrybush	5 gal
WEI S14	5	Weigela florida 'Spilled Wine' / Spilled Wine Weigela	3 gal

EVERGREEN SHRUBS	QTY	BOTANICAL NAME / COMMON NAME	SIZE
JUN SAR	6	Juniperus chinensis sargentii / Sargent Juniper	18" sprd, BB
JUN PFI	6	Juniperus chinensis 'Kallays Compact' / Kallay Compact Pfitzer Juniper	18" sprd, BB
JUN SE2	15	Juniperus chinensis 'Sea Green' / Sea Green Juniper	24" sprd, BB
THU EM2	9	Thuja occidentalis 'Emerald' / Emerald Arborvitae	5' Ht-Evg

GRASSES	QTY	BOTANICAL NAME / COMMON NAME	SIZE
CAL ARU	41	Calamagrostis arundinacea 'Karl Foerster' / Foerster's Feather Grass	3 gal
MIS PU2	18	Miscanthus sinensis 'Purpureascens' / Flame Grass	5 gal

SHRUB AREAS	QTY	BOTANICAL NAME / COMMON NAME	SIZE	SPACING
RHU GR2	19	Rhus aromatica 'Gro-Low' / Gro-Low Fragrant Sumac	3 gal	30" o.c.
ROS PI2	52	Rosa acicularis 'Pink Meidiland' / Pink Shrub Rose	3 gal	30" o.c.

GRND COVER/PERENNIALS	QTY	BOTANICAL NAME / COMMON NAME	SIZE	SPACING
ACH MOO	19	Achillea x 'Moonshine' / Moonshine Yarrow	1 gal	18" o.c.
ALL TAN	195	Allium tanguticum 'Summer Beauty' / Summer Beauty Globe Lily	1 gal	18" o.c.
CAL LES	12	Calamintha nepeta ssp. nepeta / Lesser Calamintha	1 gal	30" o.c.
HEM ORO	214	Hemerocallis hybrid 'Stella de Oro' / Stella de Oro Daylily	1 gal	18" o.c.
MIX ALL	270	Mix Spor-Allium / Prairie Dropseed-Summer Beauty Allium	1 gal	24" o.c.

RUD FUL	QTY	BOTANICAL NAME / COMMON NAME	SIZE	SPACING
RUD FUL	12	Rudbeckia fulgida 'Goldsturm' / Goldsturm Black-eyed Susan	1 gal	30" o.c.

SOD/SEEDED TUR SEE	QTY	BOTANICAL NAME / COMMON NAME	SIZE	SPACING
TUR SEE	5,036 sf	Turf Seed / See Specifications	seed (sq.ft.)	

NOTE:

- OWNER SHALL INSTALL AN IRRIGATION SYSTEM UNDER SEPARATE CONTRACT, FOR WATERING OF LANDSCAPE BEDS AND TURF.
- THE OWNER OF THE PREMISES SHALL BE RESPONSIBLE FOR THE MAINTENANCE, REPAIR, AND REPLACEMENT OF ALL LANDSCAPING MATERIALS AND BARRIERS.
- LANDSCAPE CONTRACTOR SHALL SHIFT TREE PLANTINGS AS NECESSARY, WHILE ADHERING TO THE DESIGN INTENT, TO MAXIMIZE DISTANCE FROM UTILITIES.
- REFER TO SHEET L2.0 FOR BUILDING AREA PLANTING SCHEDULE.

PRELIMINARY NOT FOR
CONSTRUCTION
8/19/2016

PROJECT

NEW DENTAL BUILDING
LOT 8 ROMEVILLE CROSSINGS
ROMEVILLE, ILLINOIS 60446
FOR
PROFESSIONAL RESOURCE DEVELOPMENT INC


PROJECT NUMBER | 915036

ISSUE

REVISED SITE PLAN 8-19-2016

DESCRIPTION


PROPOSED LANDSCAPE PLAN

 

TORCH ARCHITECTURE INC
27 W JEFFERSON AVE STE 200 NAPERVILLE IL 60540
P 630 420 1900 TORCHARCHITECTURE.COM

RT & A Ruettiger, Tonelli & Associates, Inc.
Surveyors • Engineers • Planners • Landscape Architects • GIS Consultants
129 CAPITA DRIVE - SHOREWOOD, ILLINOIS 60404
PH. (815) 744-6600 FAX (815) 744-0101
website: www.ruettigertonnelli.com
LATEST R.T. & A. REVISION: 8-19-2016
FIELD BOOK & PAGE: BY OTHERS
R.T. & A. Dwg. No.: 315-0464-L1

L 1.0

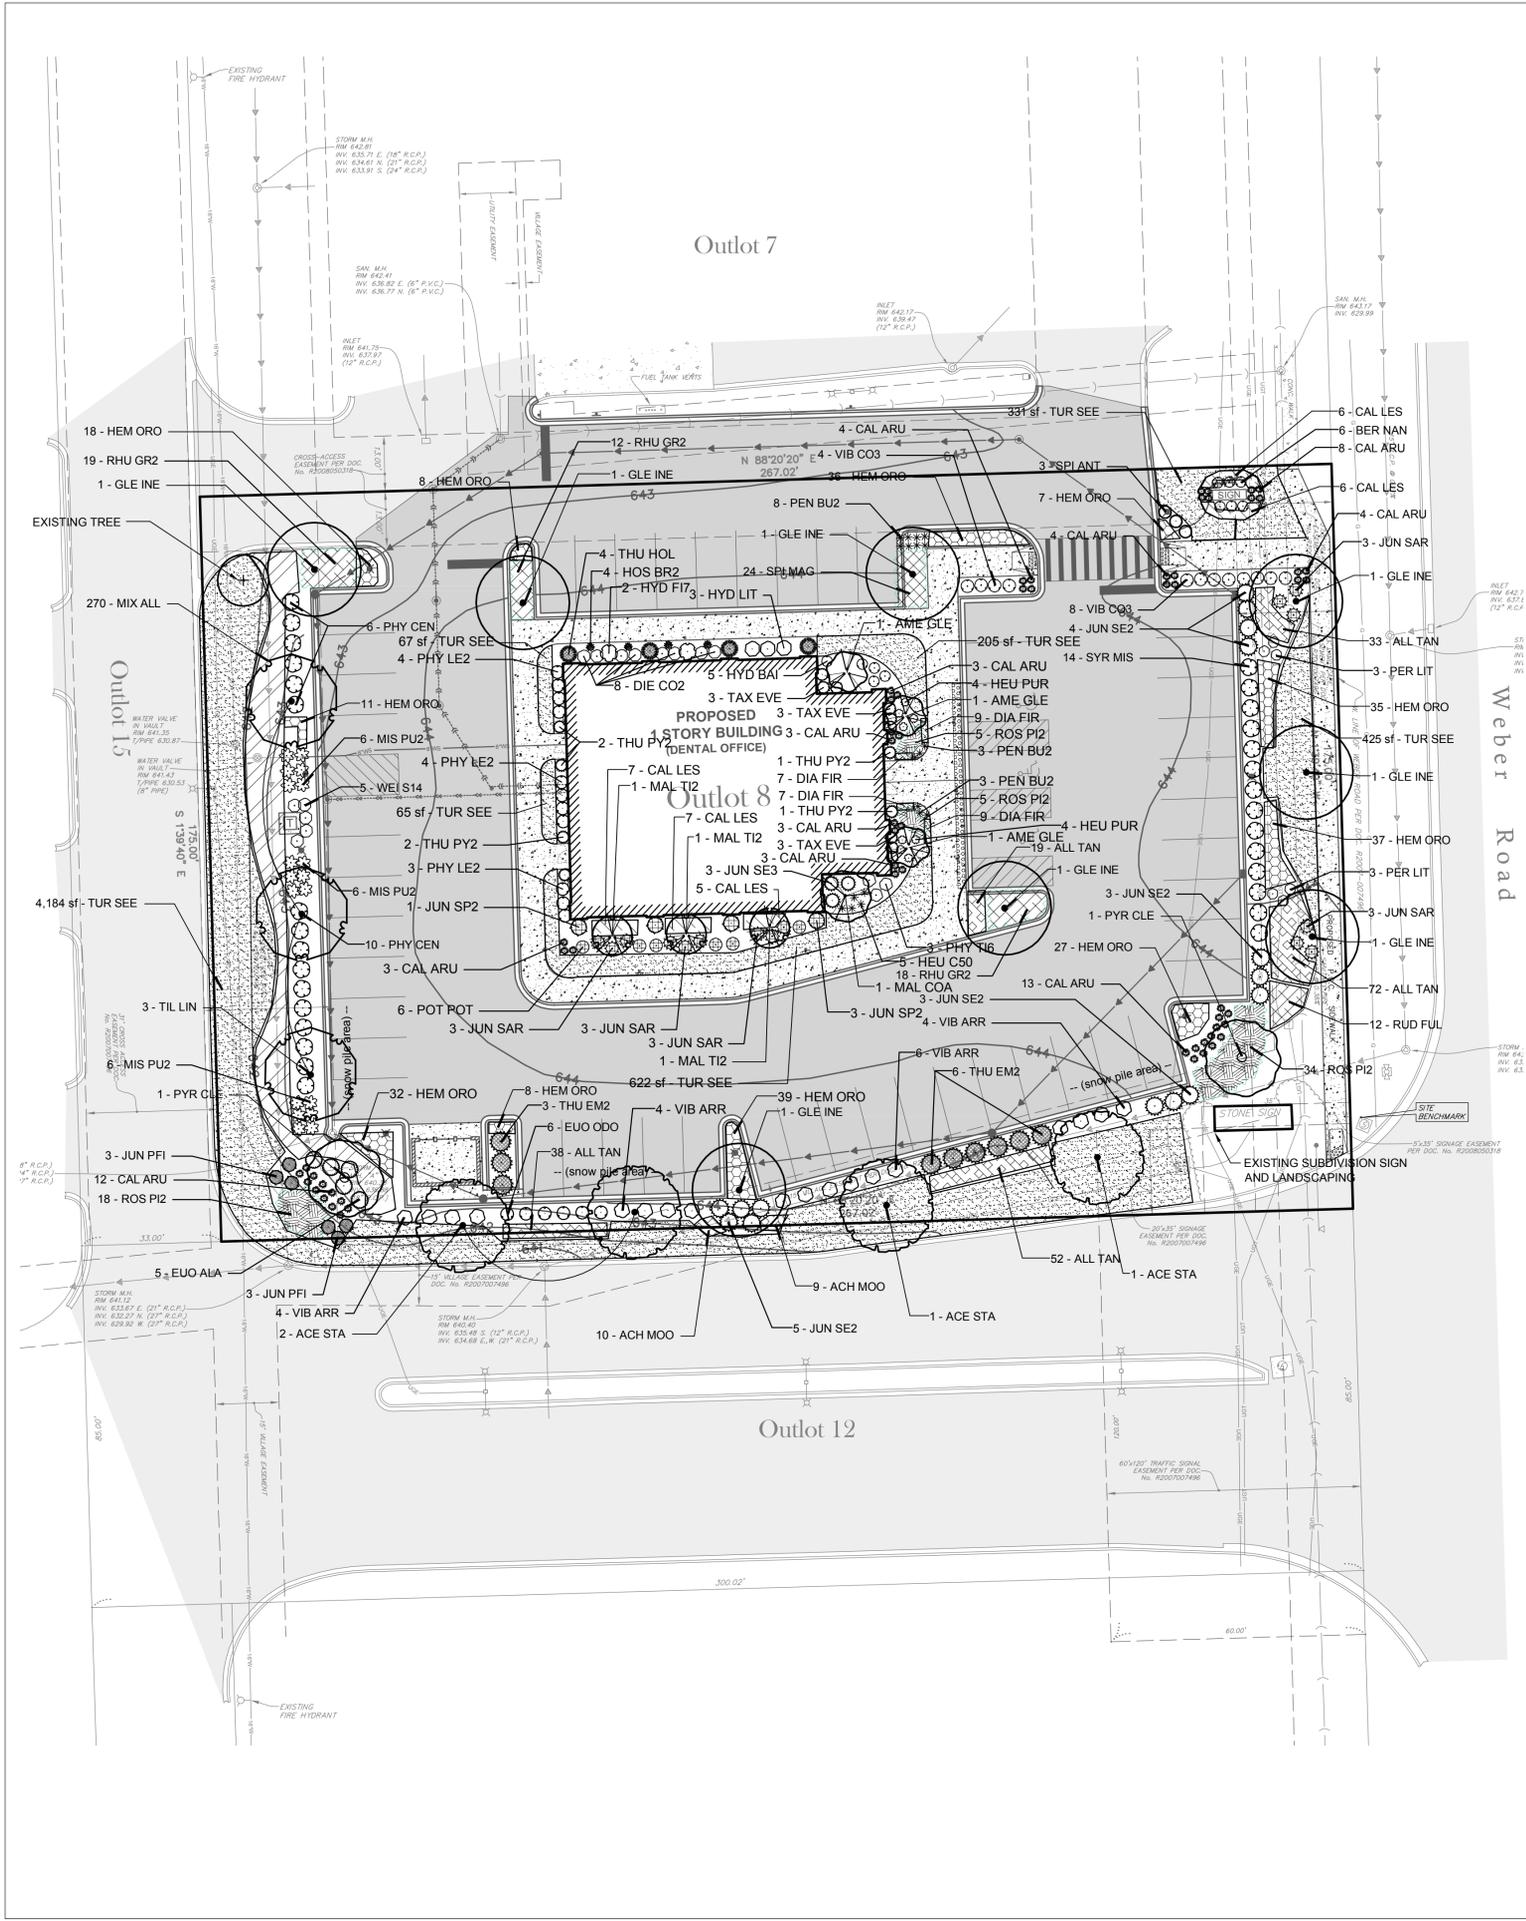

N:\Torch\2016\0464\Landscaping\Plan_Sch1 - Overall Office Schematic.dwg, Layout: 8/19/2016 11:57:53 AM, ipaper

