


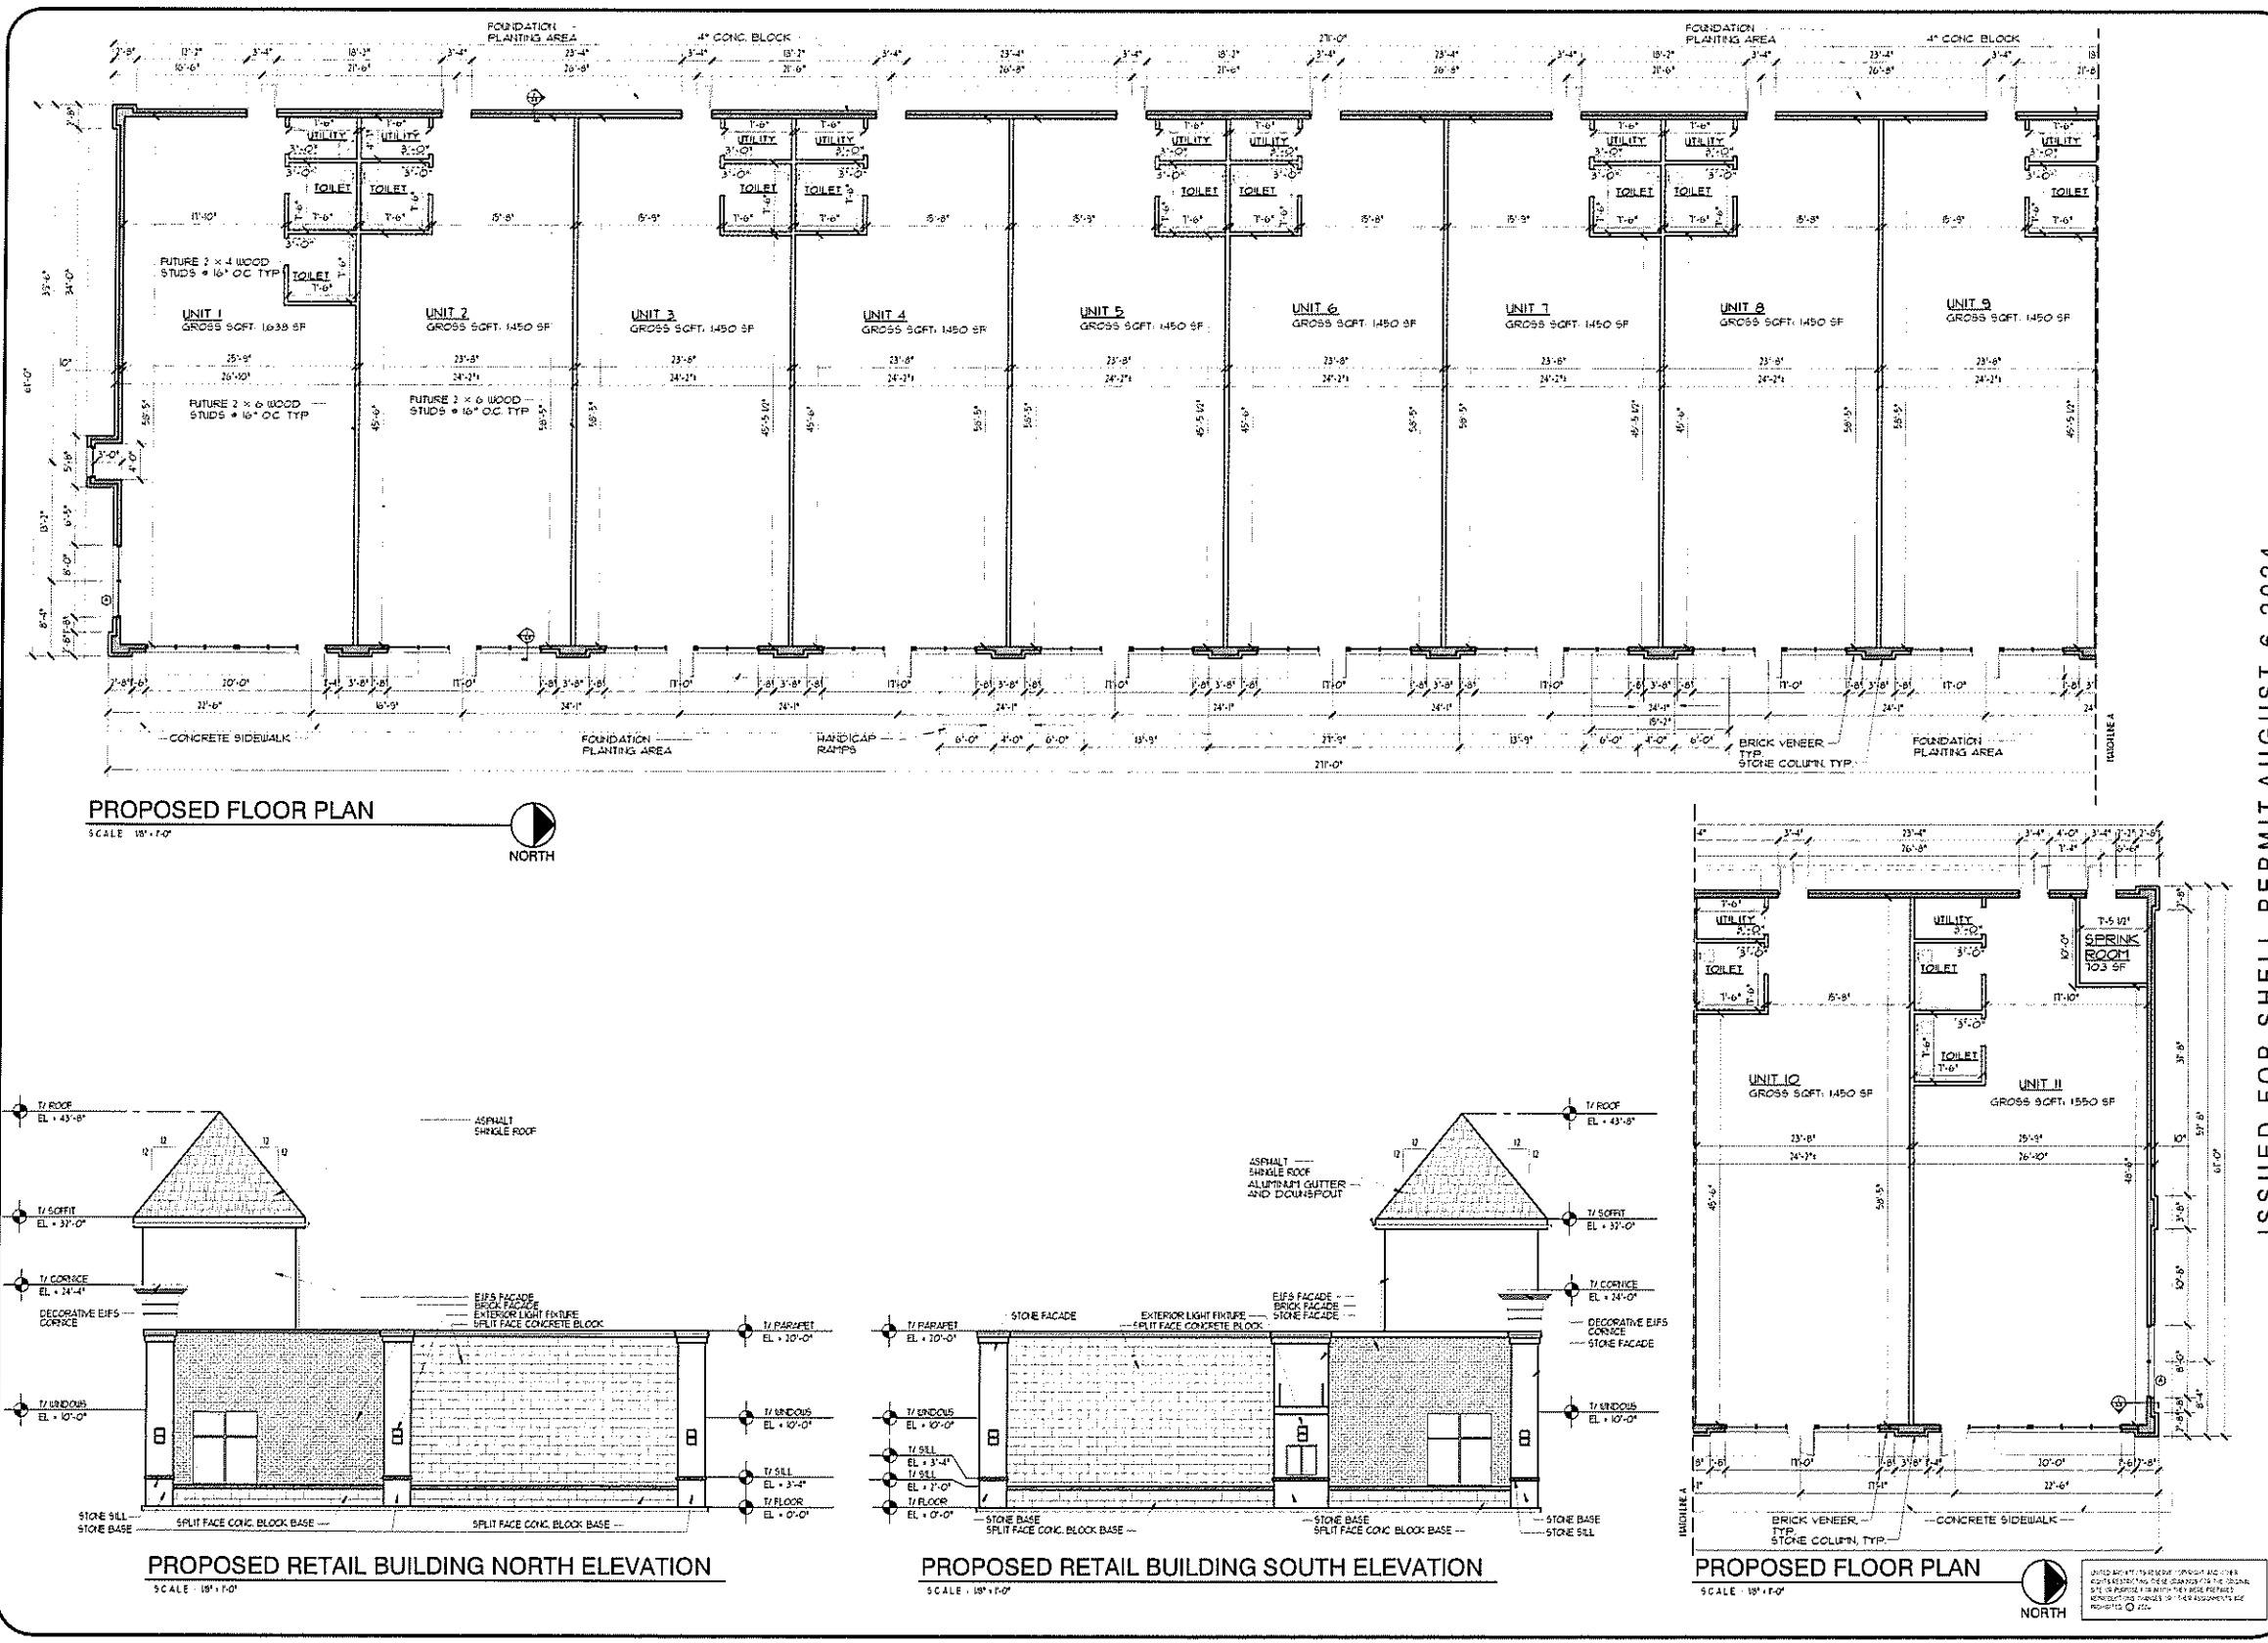






ISSUED FOR SHELL PERMIT AUGUST 6, 2024




REVISION NO.	DATE	REMARKS

PROPOSED RETAIL BUILDING
NOBLE ILLINOIS LLC
486 / 490 / 494 NORTH WEBER RD, ROMEVILLE, ILLINOIS


DRAWN BY: N.D.	SHEET A-1
CHECKED BY: BOB GEBEL	
DATE: AUGUST 6, 2024	
PROJECT NO: 25-C18	
TITLE: PROPOSED FLOOR PLAN & ELEVATIONS	

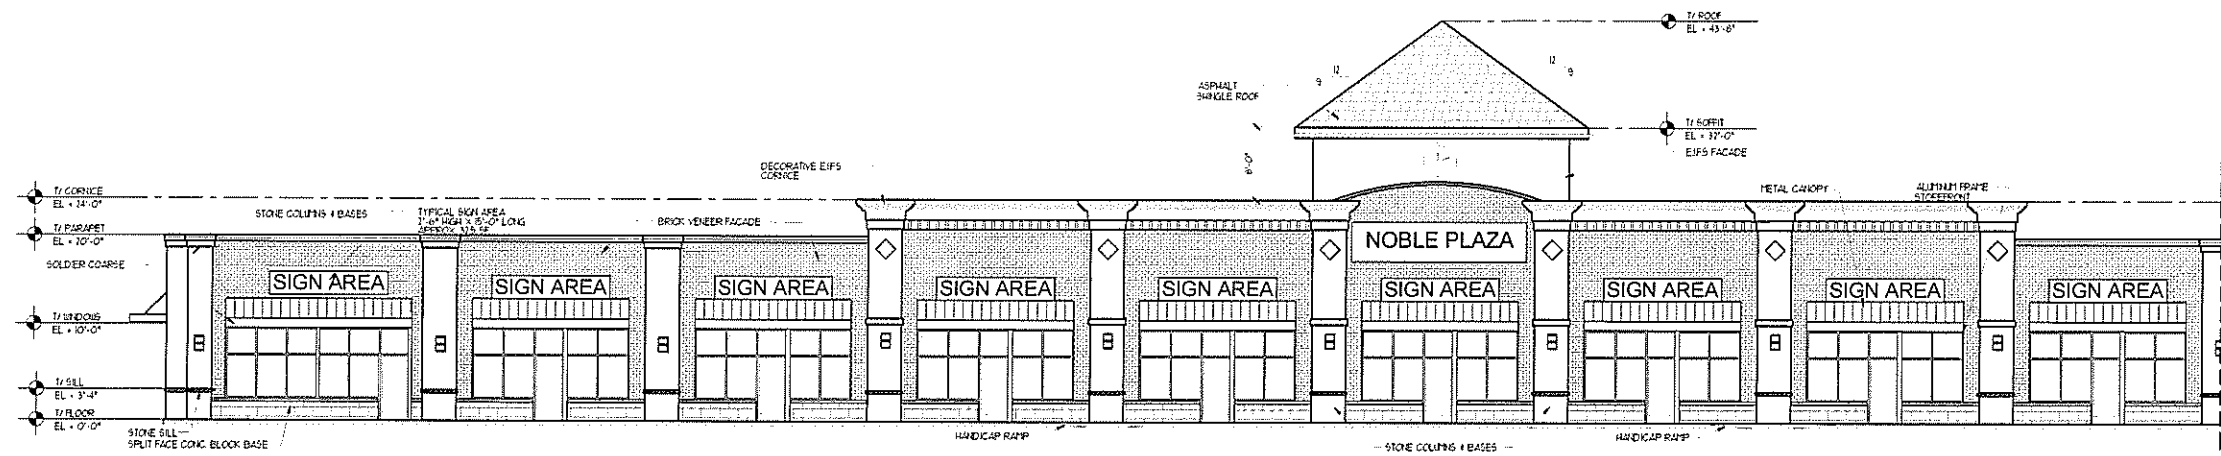


PROPOSED RETAIL BUILDING EAST ELEVATION
SCALE: 1/8" = 1'-0"

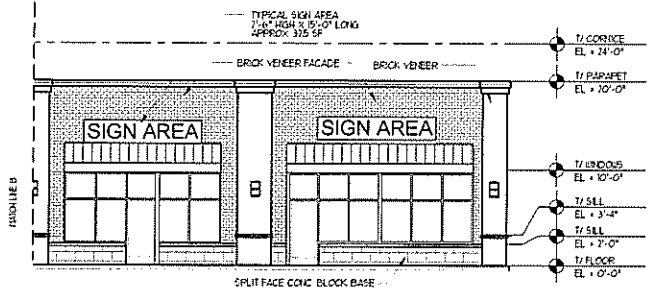

PROPOSED RETAIL BUILDING EAST ELEVATION
SCALE: 1/8" = 1'-0"

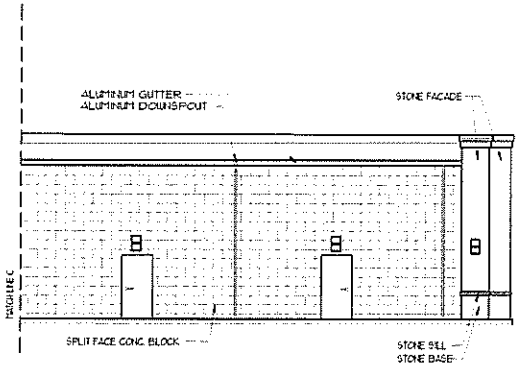


PROPOSED RETAIL BUILDING WEST ELEVATION
SCALE: 1/8" = 1'-0"

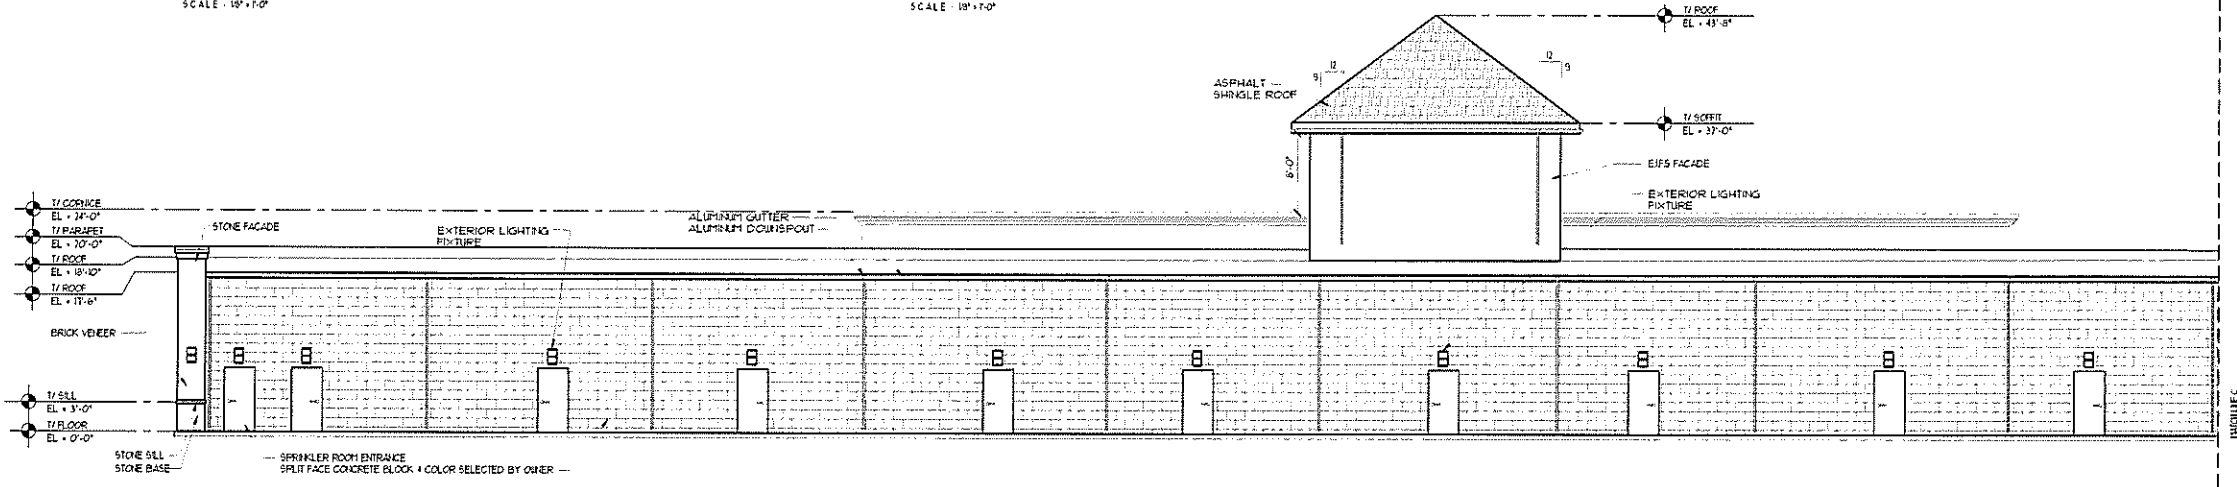

PROPOSED RETAIL BUILDING WEST ELEVATION
SCALE: 1/8" = 1'-0"

THIS DOCUMENT IS THE PROPERTY OF UNITED ARCHITECTS, INC. AND IS NOT TO BE REPRODUCED OR TRANSMITTED IN ANY FORM OR BY ANY MEANS, ELECTRONIC OR MECHANICAL, WITHOUT PERMISSION IN WRITING FROM UNITED ARCHITECTS, INC. ANY UNAUTHORIZED REPRODUCTION OR TRANSMISSION IS PROHIBITED.


ISSUED FOR SHELL PERMIT AUGUST 6, 2024

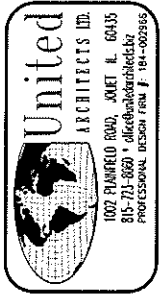


REVISION NO.	DATE	REMARKS

PROPOSED RETAIL BUILDING
NOBLE ILLINOIS LLC
486 / 490 / 494 NORTH WEBER RD, ROMEVILLE, ILLINOIS

DRAWN BY: N.D.	CHECKED BY: BOB GEBEL
DATE: AUGUST 6, 2024	PROJECT NO: 23-CB
TITLE: PROPOSED ELEVATIONS	
SHEET A-2	

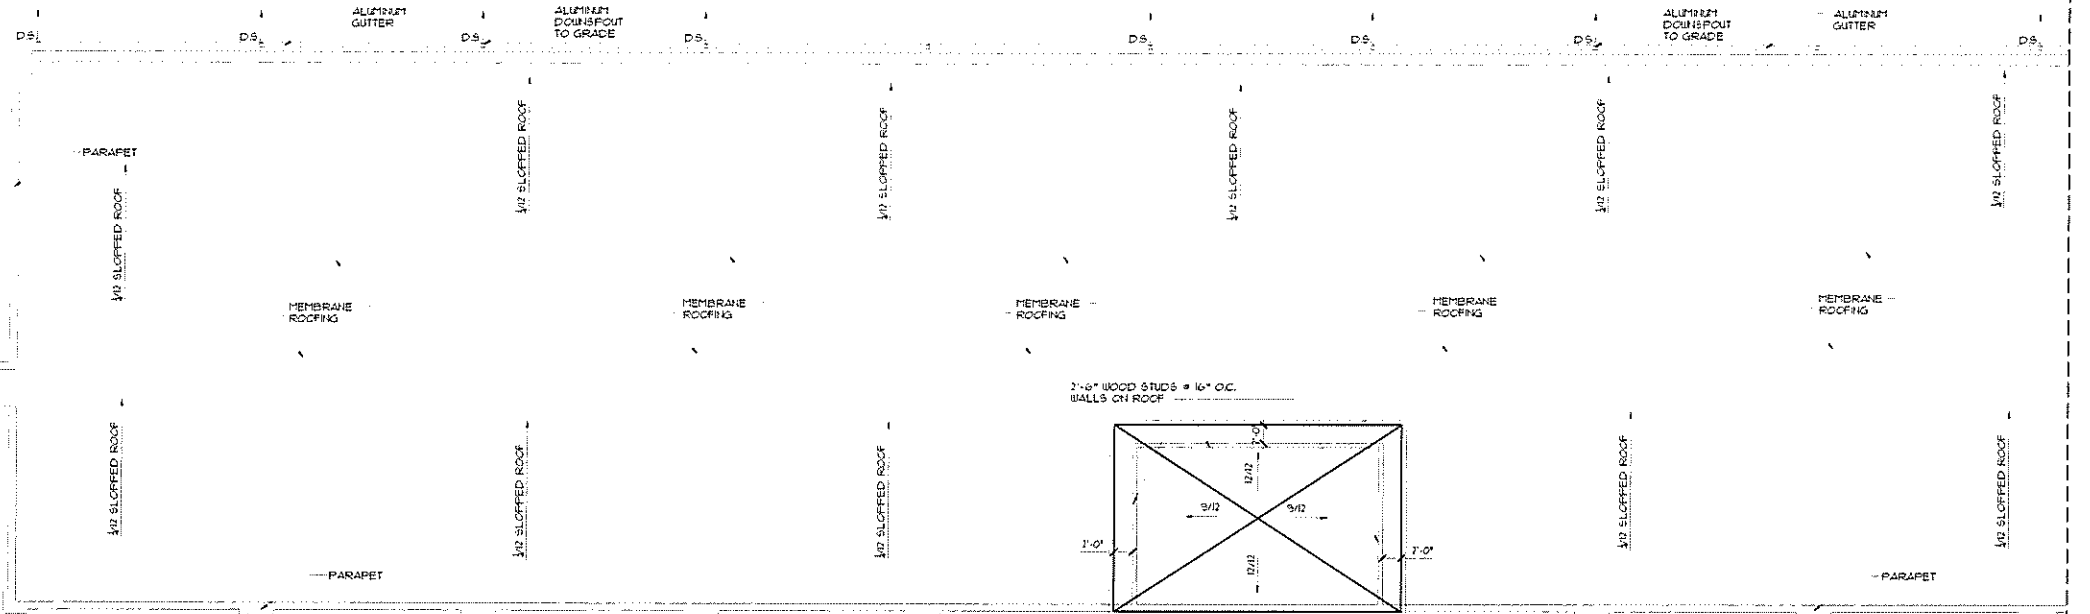

PROPOSED FLOOR PLAN
SCALE: 1/8\"/>

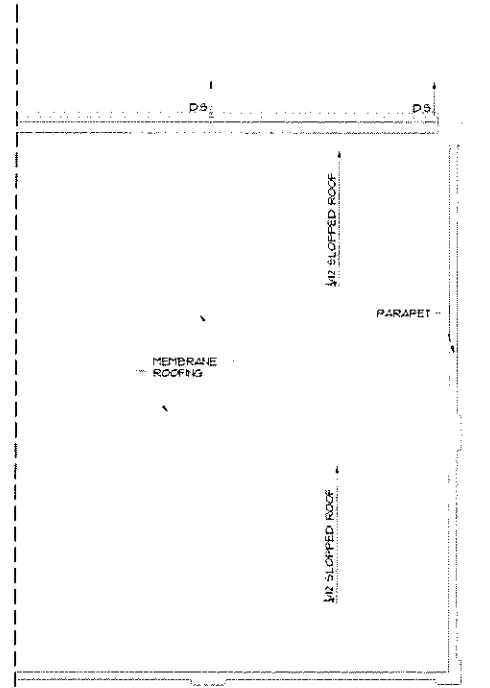

PROPOSED FLOOR PLAN
SCALE: 1/8\"/>

UNITED ARCHITECTS, INC. IS A REGISTERED PROFESSIONAL SERVICE PROVIDER. ANY REVISIONS TO THIS PLAN MUST BE APPROVED BY THE ARCHITECT. 

ISSUED FOR SHELL PERMIT AUGUST 6, 2024





REVISION NO.	DATE	REMARKS

PROPOSED RETAIL BUILDING
NOBLE ILLINOIS LLC
486 / 490 / 494 NORTH WEBER RD, ROMEVILLE, ILLINOIS

DRAWN BY: N.D.
CHECKED BY: BOB CEBEL
DATE: AUGUST 6, 2024
PROJECT NO: 23-C18
TITLE: PROPOSED ROOF PLAN

SHEET
A-3

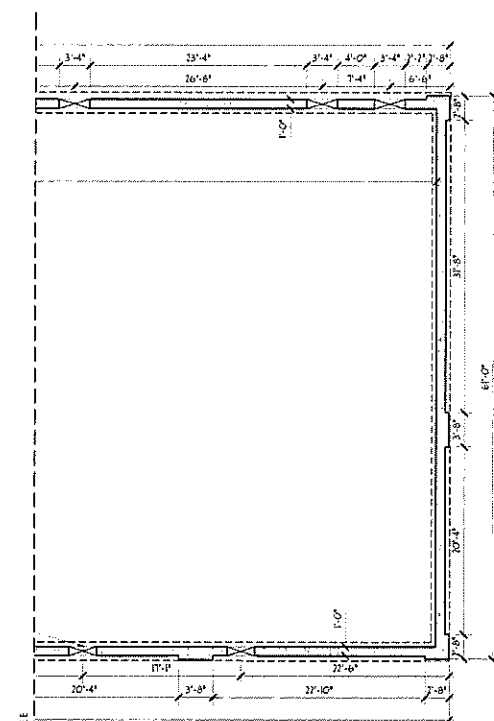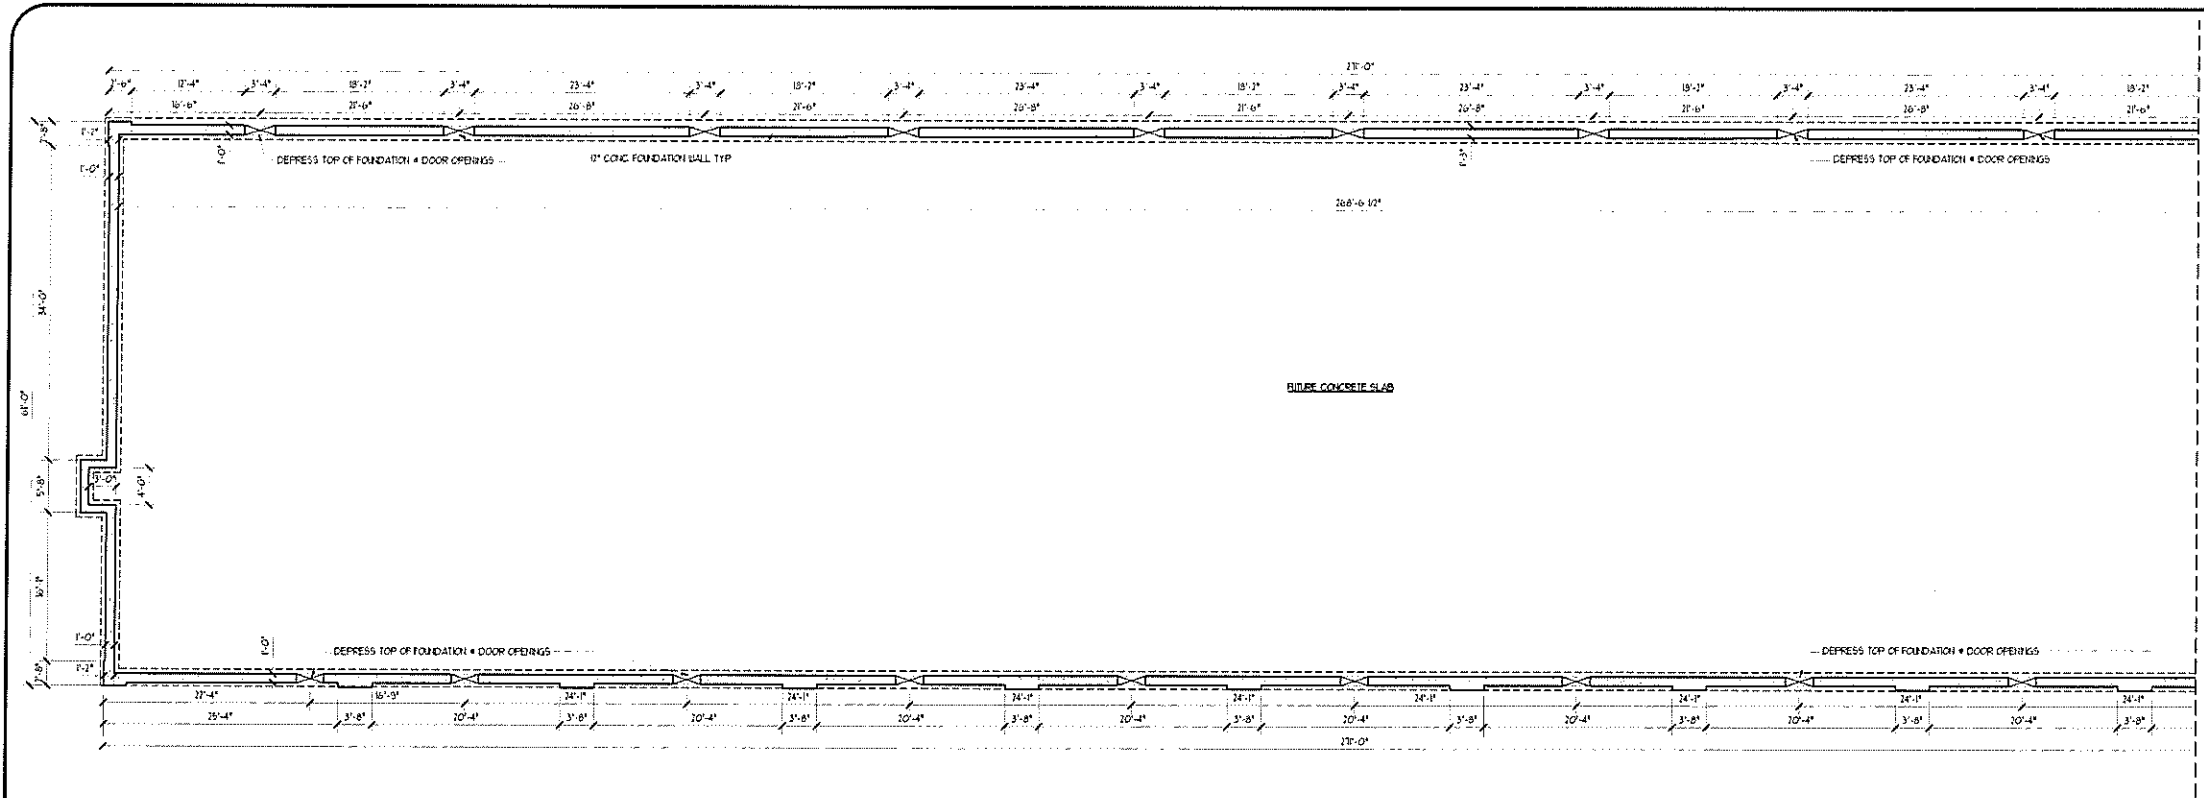

ISSUED FOR SHELL PERMIT AUGUST 6, 2024

United
ARCHITECTS LTD.

1002 PLAINFIELD ROAD, SUITE 110, 60435
815-723-9000 • office building projects by
PROFESSIONAL DESIGN FIRM # JPA-000966

[illegible]




PROPOSED RETAIL BUILDING

NOBLE ILLINOIS LLC

486 / 490 / 494 NORTH WEBER RD, ROMEVILLE, ILLINOIS

DRAWN BY: N.D
CHECKED BY: BOB GEBEL
DATE: AUGUST 6, 2024
PROJECT NO. 23-C16
TITLE: PROP FOUNDATION PLAN

SHEET
A-4

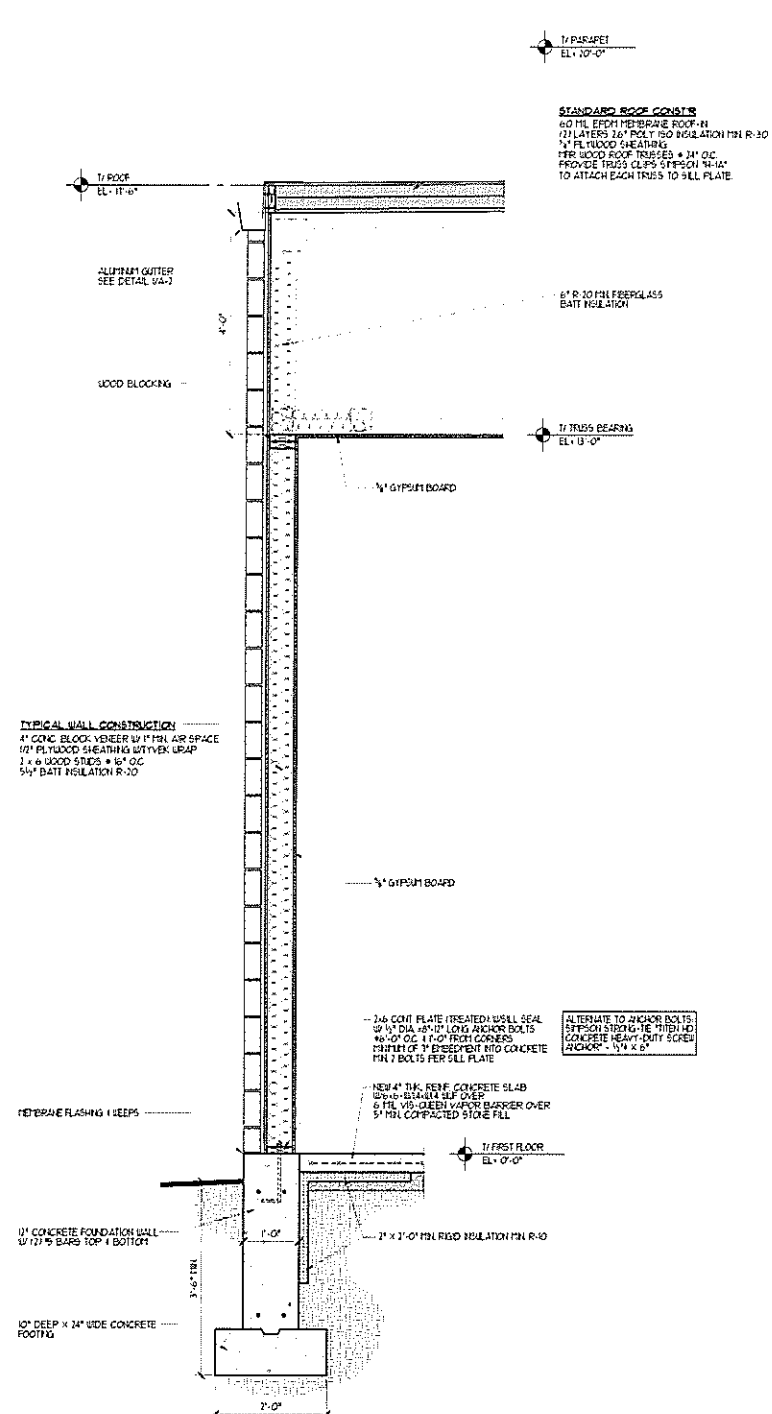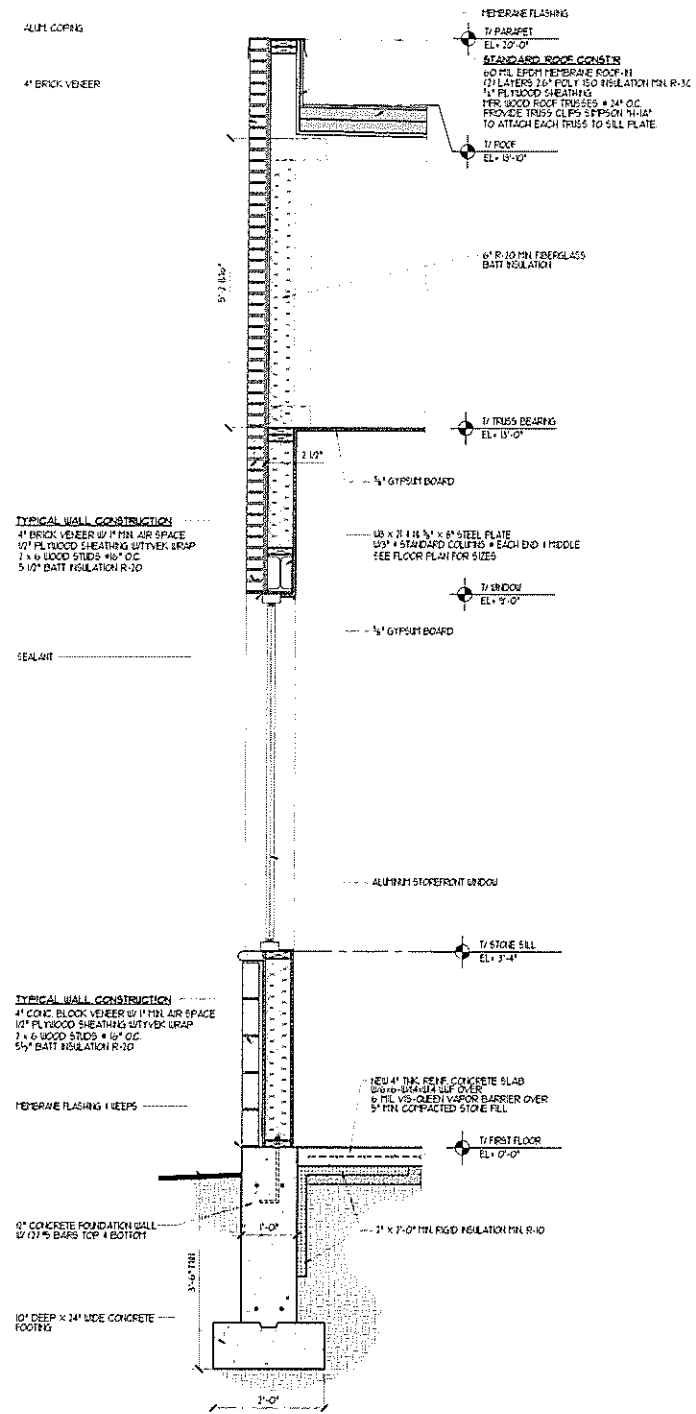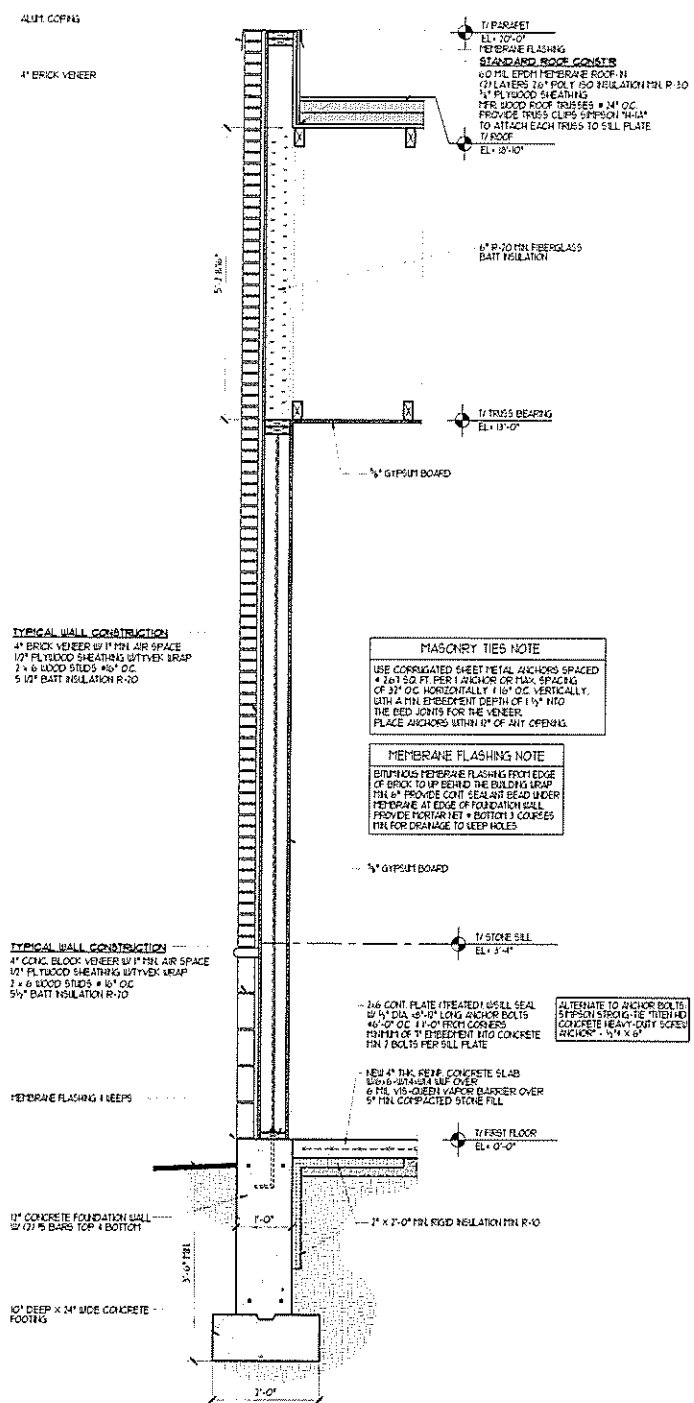

ISSUED FOR SHELL PERMIT AUGUST 6, 2024




REVISION NO	DATE	REMARKS
-------------	------	---------


PROPOSED RETAIL BUILDING

DRAWN BY: N.D.
CHECKED BY: BOB GEBEL
DATE: AUGUST 6, 2024
PROJECT NO. 23-C16
TITLE: PROP. WALL SECTIONS

SHEET
A-5

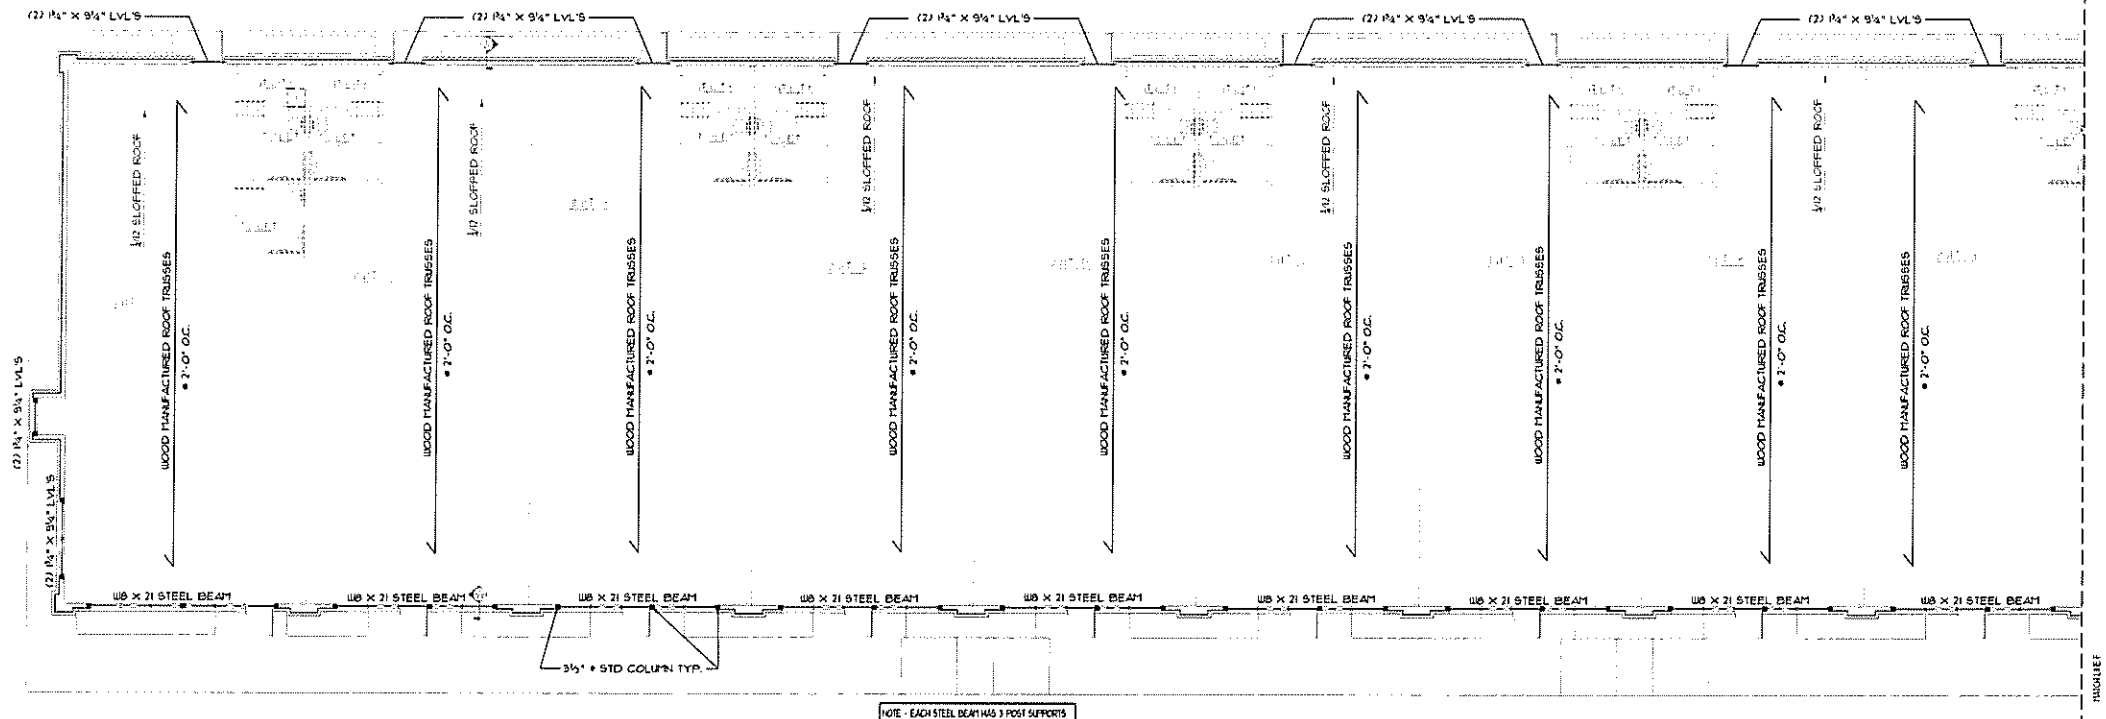

PROPOSED ROOF FRAMING PLAN
SCALE: 1/8" = 1'-0"

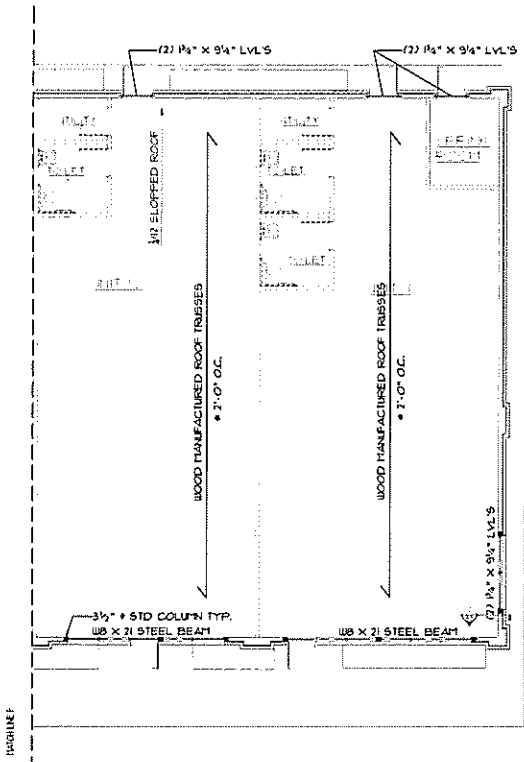

PROPOSED FLOOR PLAN
SCALE: 1/8" = 1'-0"


UNITED ARCHITECTS INC.
1002 PLUMFIELD ROAD, SUITE 111, GAITHERSBURG, MD 20878
410-243-8800
www.unitedarchitects.com

ISSUED FOR SHELL PERMIT AUGUST 6, 2024


PROPOSED RETAIL BUILDING
NOBLE ILLINOIS LLC
486 / 490 / 494 NORTH WEBER RD, ROMEIOVILLE, ILLINOIS

DRAWN BY: N.D.
CHECKED BY: BOB GEREL
DATE: AUGUST 6, 2024
PROJECT NO: 23-C18
TITLE: PROPOSED ROOF PLAN
SHEET A-6




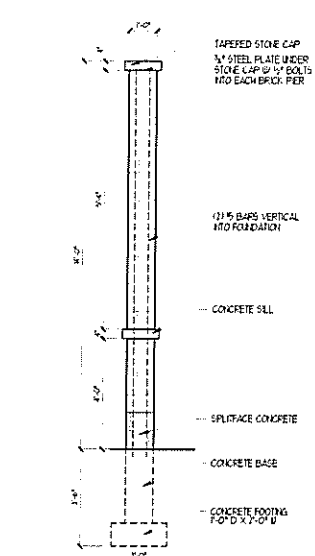


OPT 1: SIDE SIGN ELEV.
SCALE: 1/4"=1'-0"

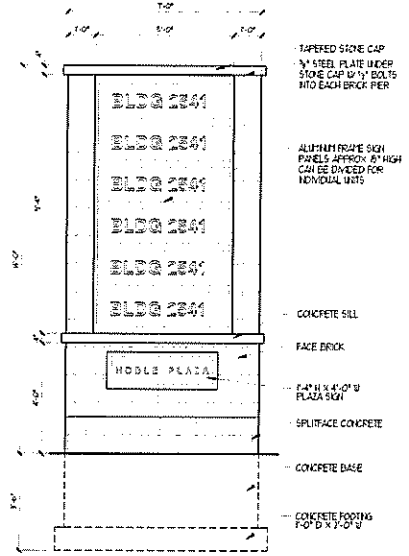


OPT 1: FRONT & REAR SIGN ELEV.
SCALE: 1/4"=1'-0"

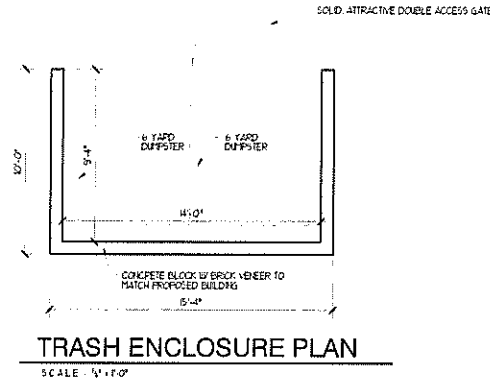


TRASH ENCLOSURE PLAN
SCALE: 1/4"=1'-0"

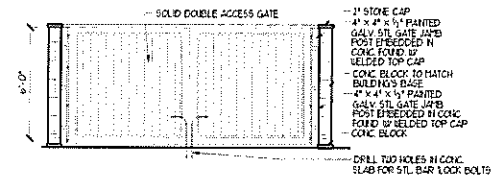


TRASH ENCLOSURE FRONT ELEVATION
SCALE: 1/4"=1'-0"

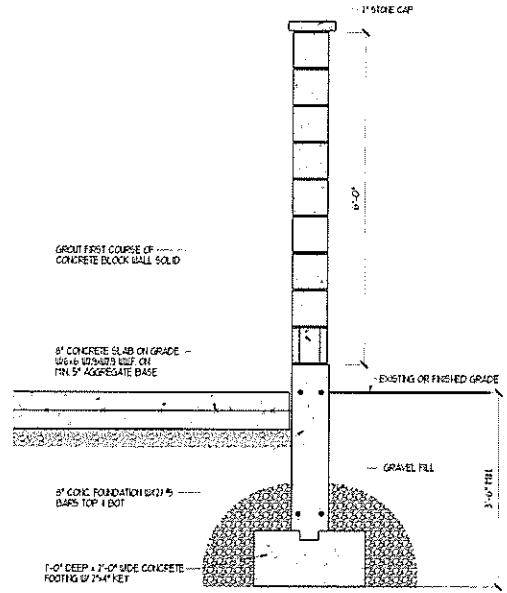


TRASH ENCLOSURE WALL SECTION
SCALE: 1/4"=1'-0"

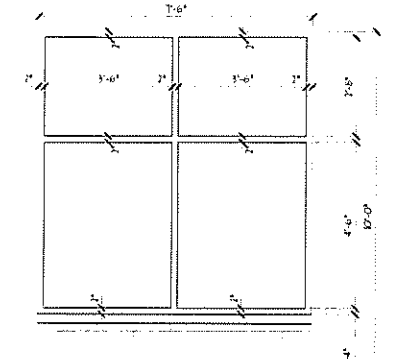


SIDE WINDOW ELEVATION
SCALE: 1/4"=1'-0"

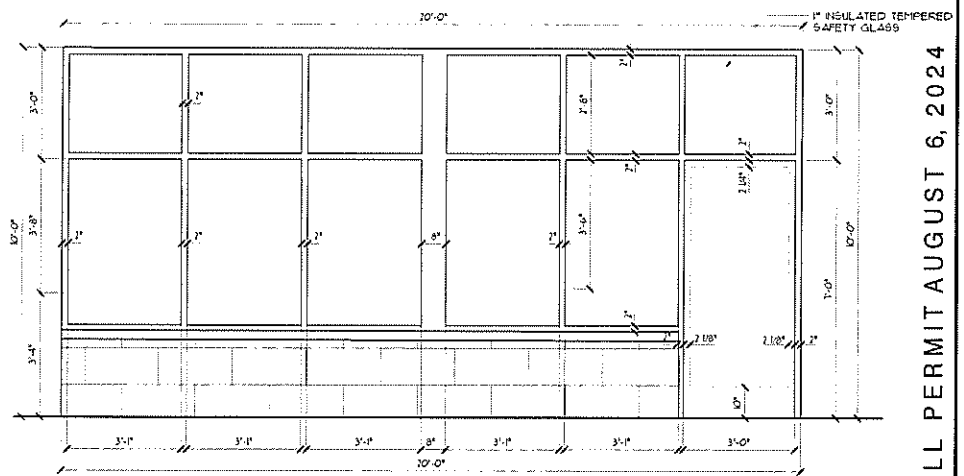


UNIT 1 STOREFRONT ELEVATION
SCALE: 1/4"=1'-0"

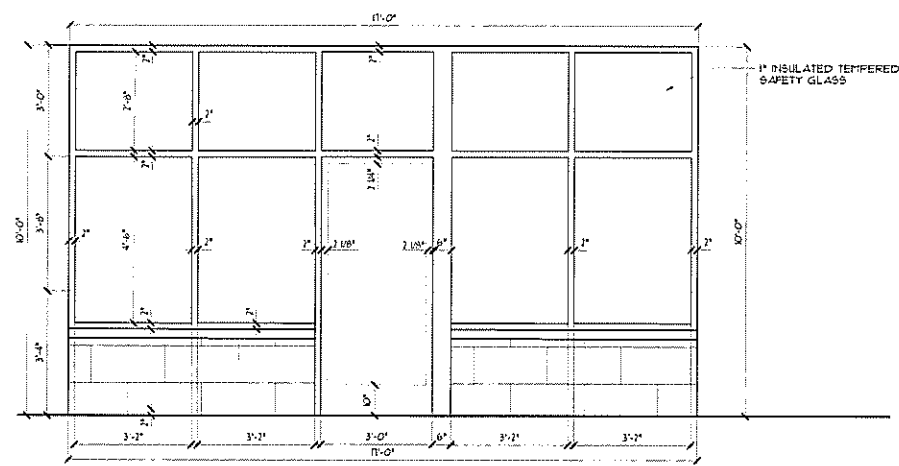

UNIT 2 STOREFRONT ELEVATION
SCALE: 1/4"=1'-0"

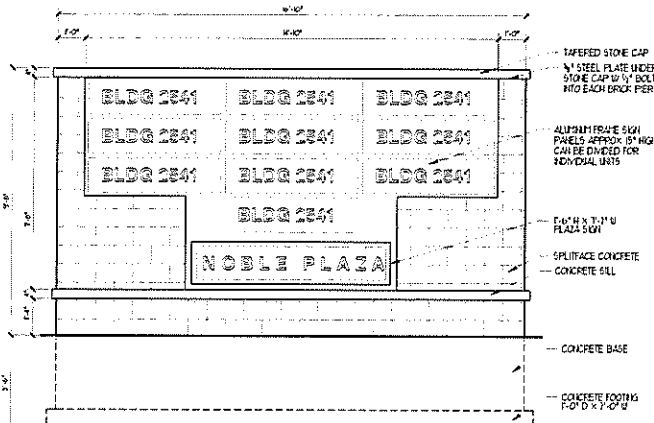

OPT 2: FRONT & REAR SIGN ELEV.
SCALE: 1/4"=1'-0"

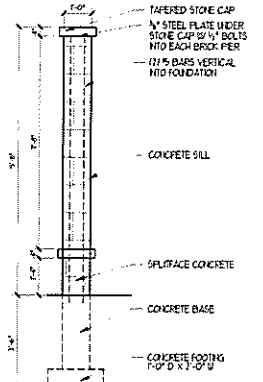

OPT 2: SIDE SIGN ELEV.
SCALE: 1/4"=1'-0"

ISSUED FOR SHELL PERMIT AUGUST 6, 2024



REVISION NO.	DATE	REMARKS

PROPOSED RETAIL BUILDING
NOBLE ILLINOIS LLC
486 / 490 / 494 NORTH WEBER RD, ROMEVILLE, ILLINOIS

DRAWN BY: N.D.	CHECKED BY: BOB GEBEL
DATE: AUGUST 6, 2024	PROJECT NO: 23-CB
TITLE: STOREFRONT WINDOW ELEVATIONS	
SHEET A-7	

UNITED ARCHITECTS LTD. RELEASE, COPYRIGHT AND OTHER RIGHTS RESPECTED HEREUNDER BY THE ORIGINAL SITE OR PRODUCED BY A QUALITY ARCHITECTURAL FIRM. ANY REPRODUCTION OR MODIFICATION OF THESE DOCUMENTS ARE PROHIBITED BY LAW.