
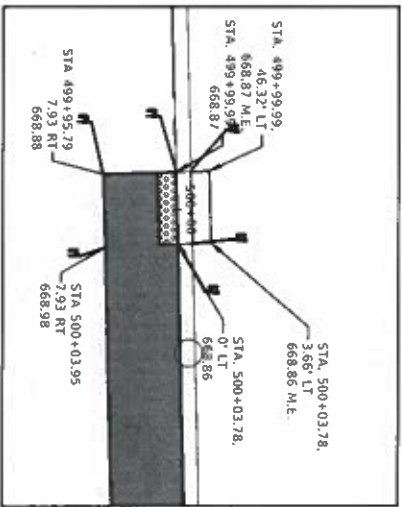
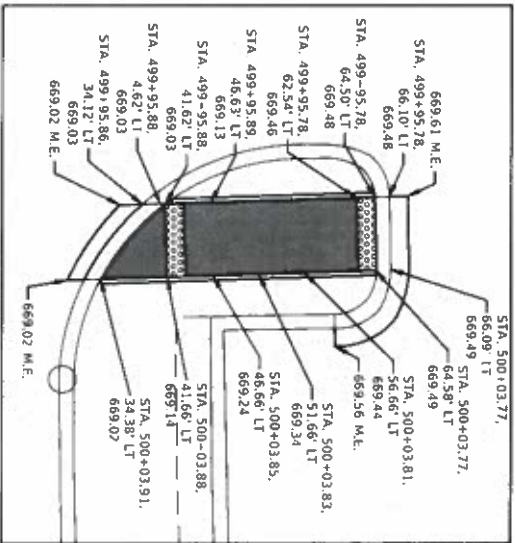


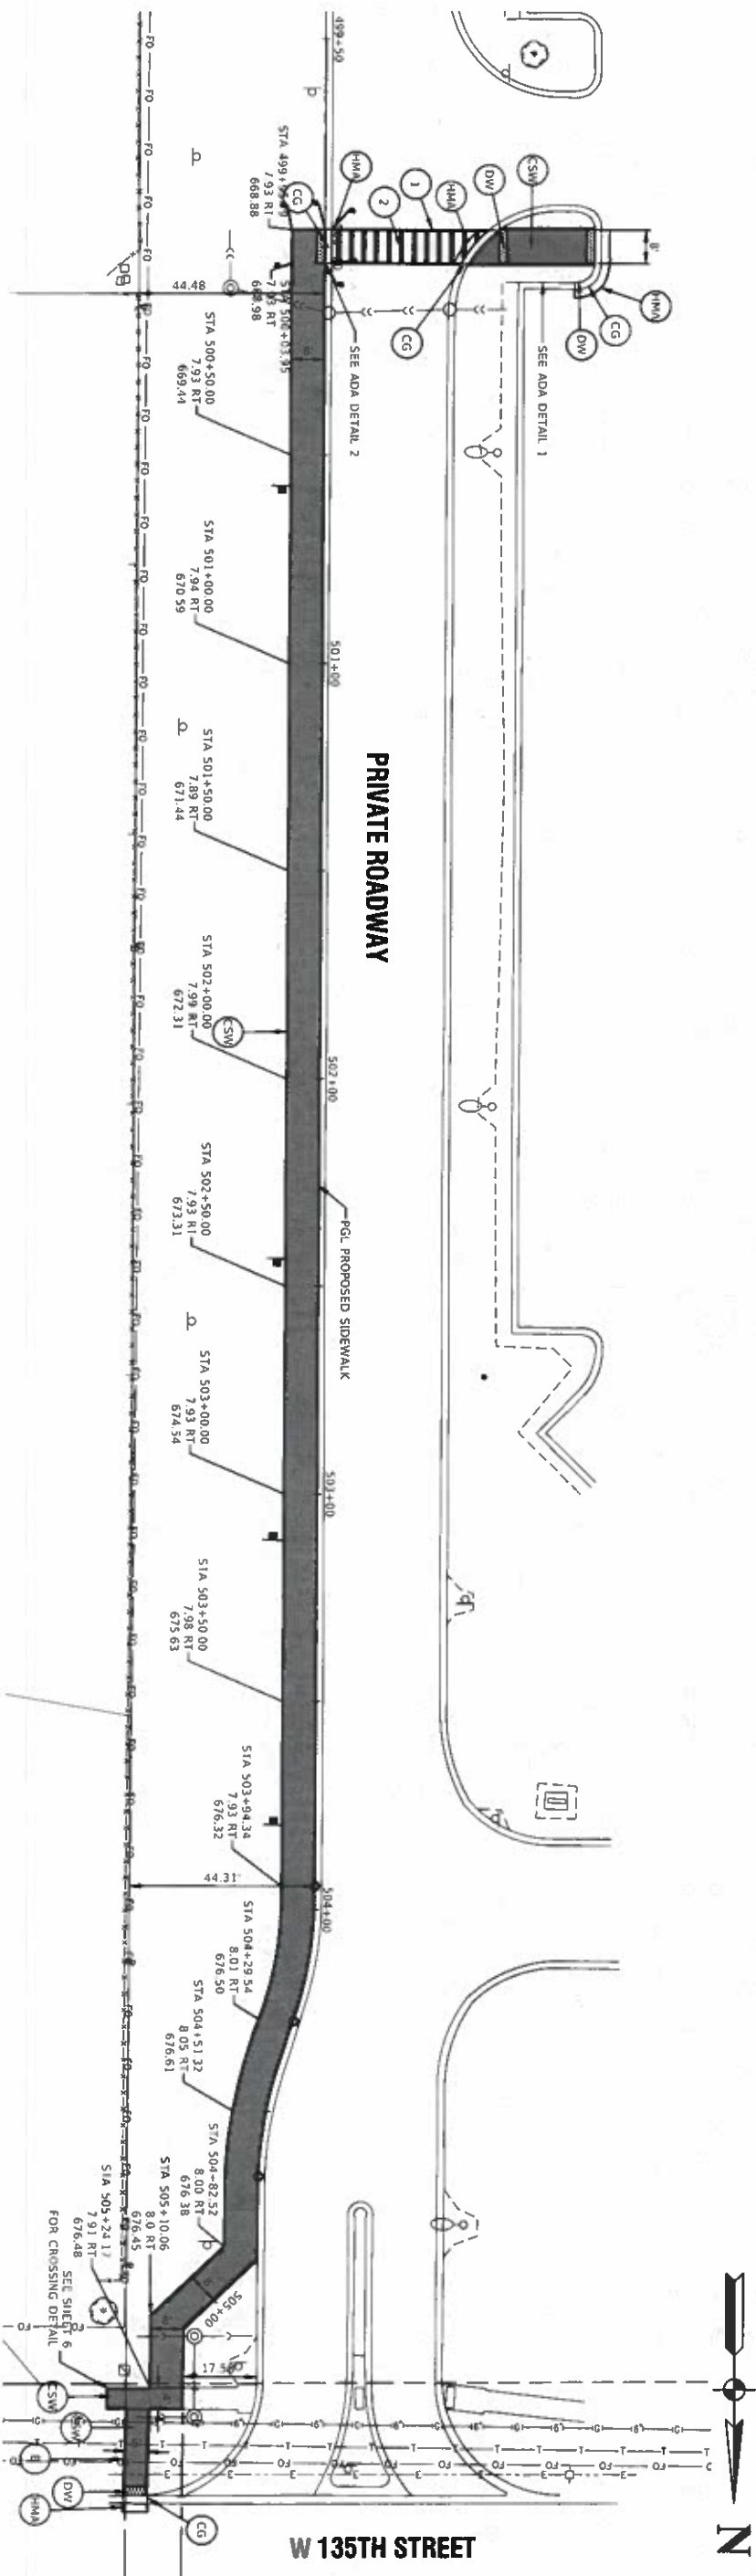

- LEGEND**
- B BARRIER SIDE CURB
 - CG COMBINATION CURB AND GUTTER REPLACEMENT
 - HMA AGGREGATE BASE COURSE, TYPE B, 4"
 - CSW PORTLAND CEMENT CONCRETE SIDEWALK, 5 INCH
 - DW AGGREGATE BASE COURSE, TYPE B, 4"
 - 1 THERMOPLASTIC PAVEMENT MARKING - LINE 1 (WHITE)
 - 2 THERMOPLASTIC PAVEMENT MARKING - LINE 2 (WHITE)
 - RELOCATED SIGN

NOTES

1. SIGNS TO BE REMOVED AND RELOCATED SHALL BE RELOCATED FROM THEIR EXISTING POSITION. 2. FEET 21' FROM THE PROPOSED EDGE OF SIDEWALK.



DATE	09/28/2026	DESIGNED	JG	REVISED	-
SCALE	H:1"=80' V:1"=2'	CHECKED	-	REVISED	-
PROJECT NO	25-R0003	DRAWN	MED	REVISED	-
FILE NAME	25R0003-PLAN-01-RELOCATED	CHECKED	AG	REVISED	-



JOLIET JUNIOR COLLEGE SIDEWALK AND 135TH STREET
PEDESTRIAN CROSSING
PLAN AND PROFILE

VILLAGE
of
ROMEYVILLE

SHEET NO.
5 of 7

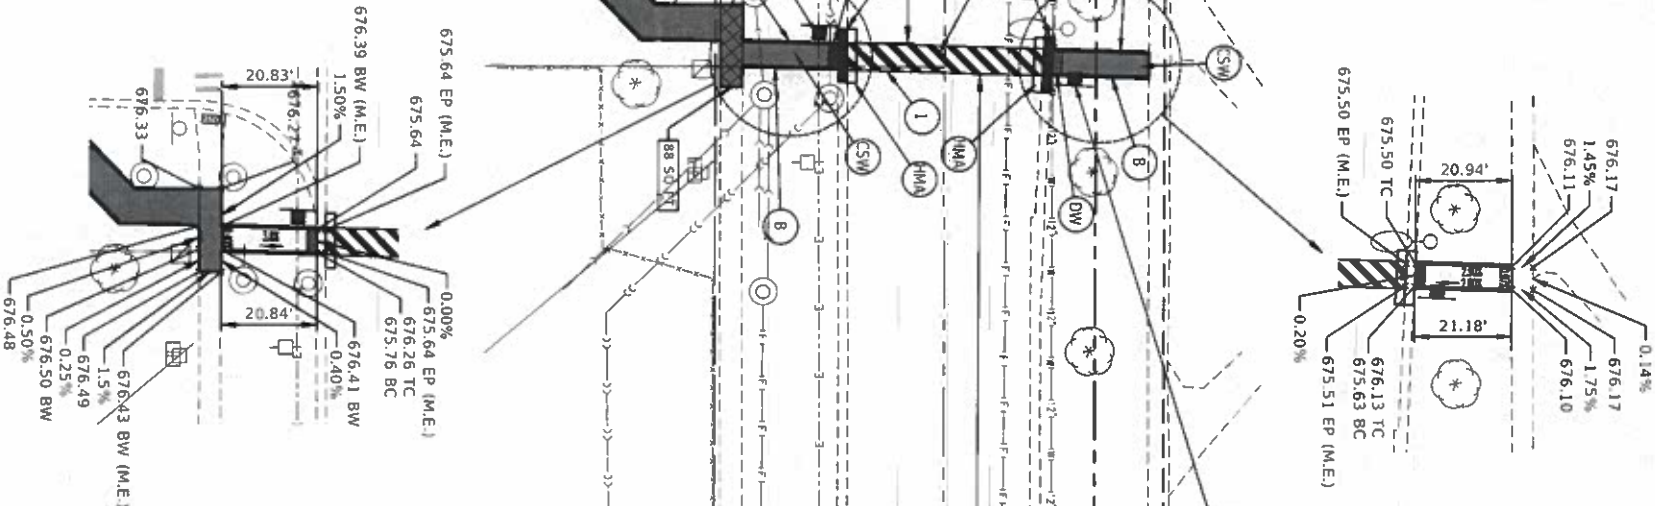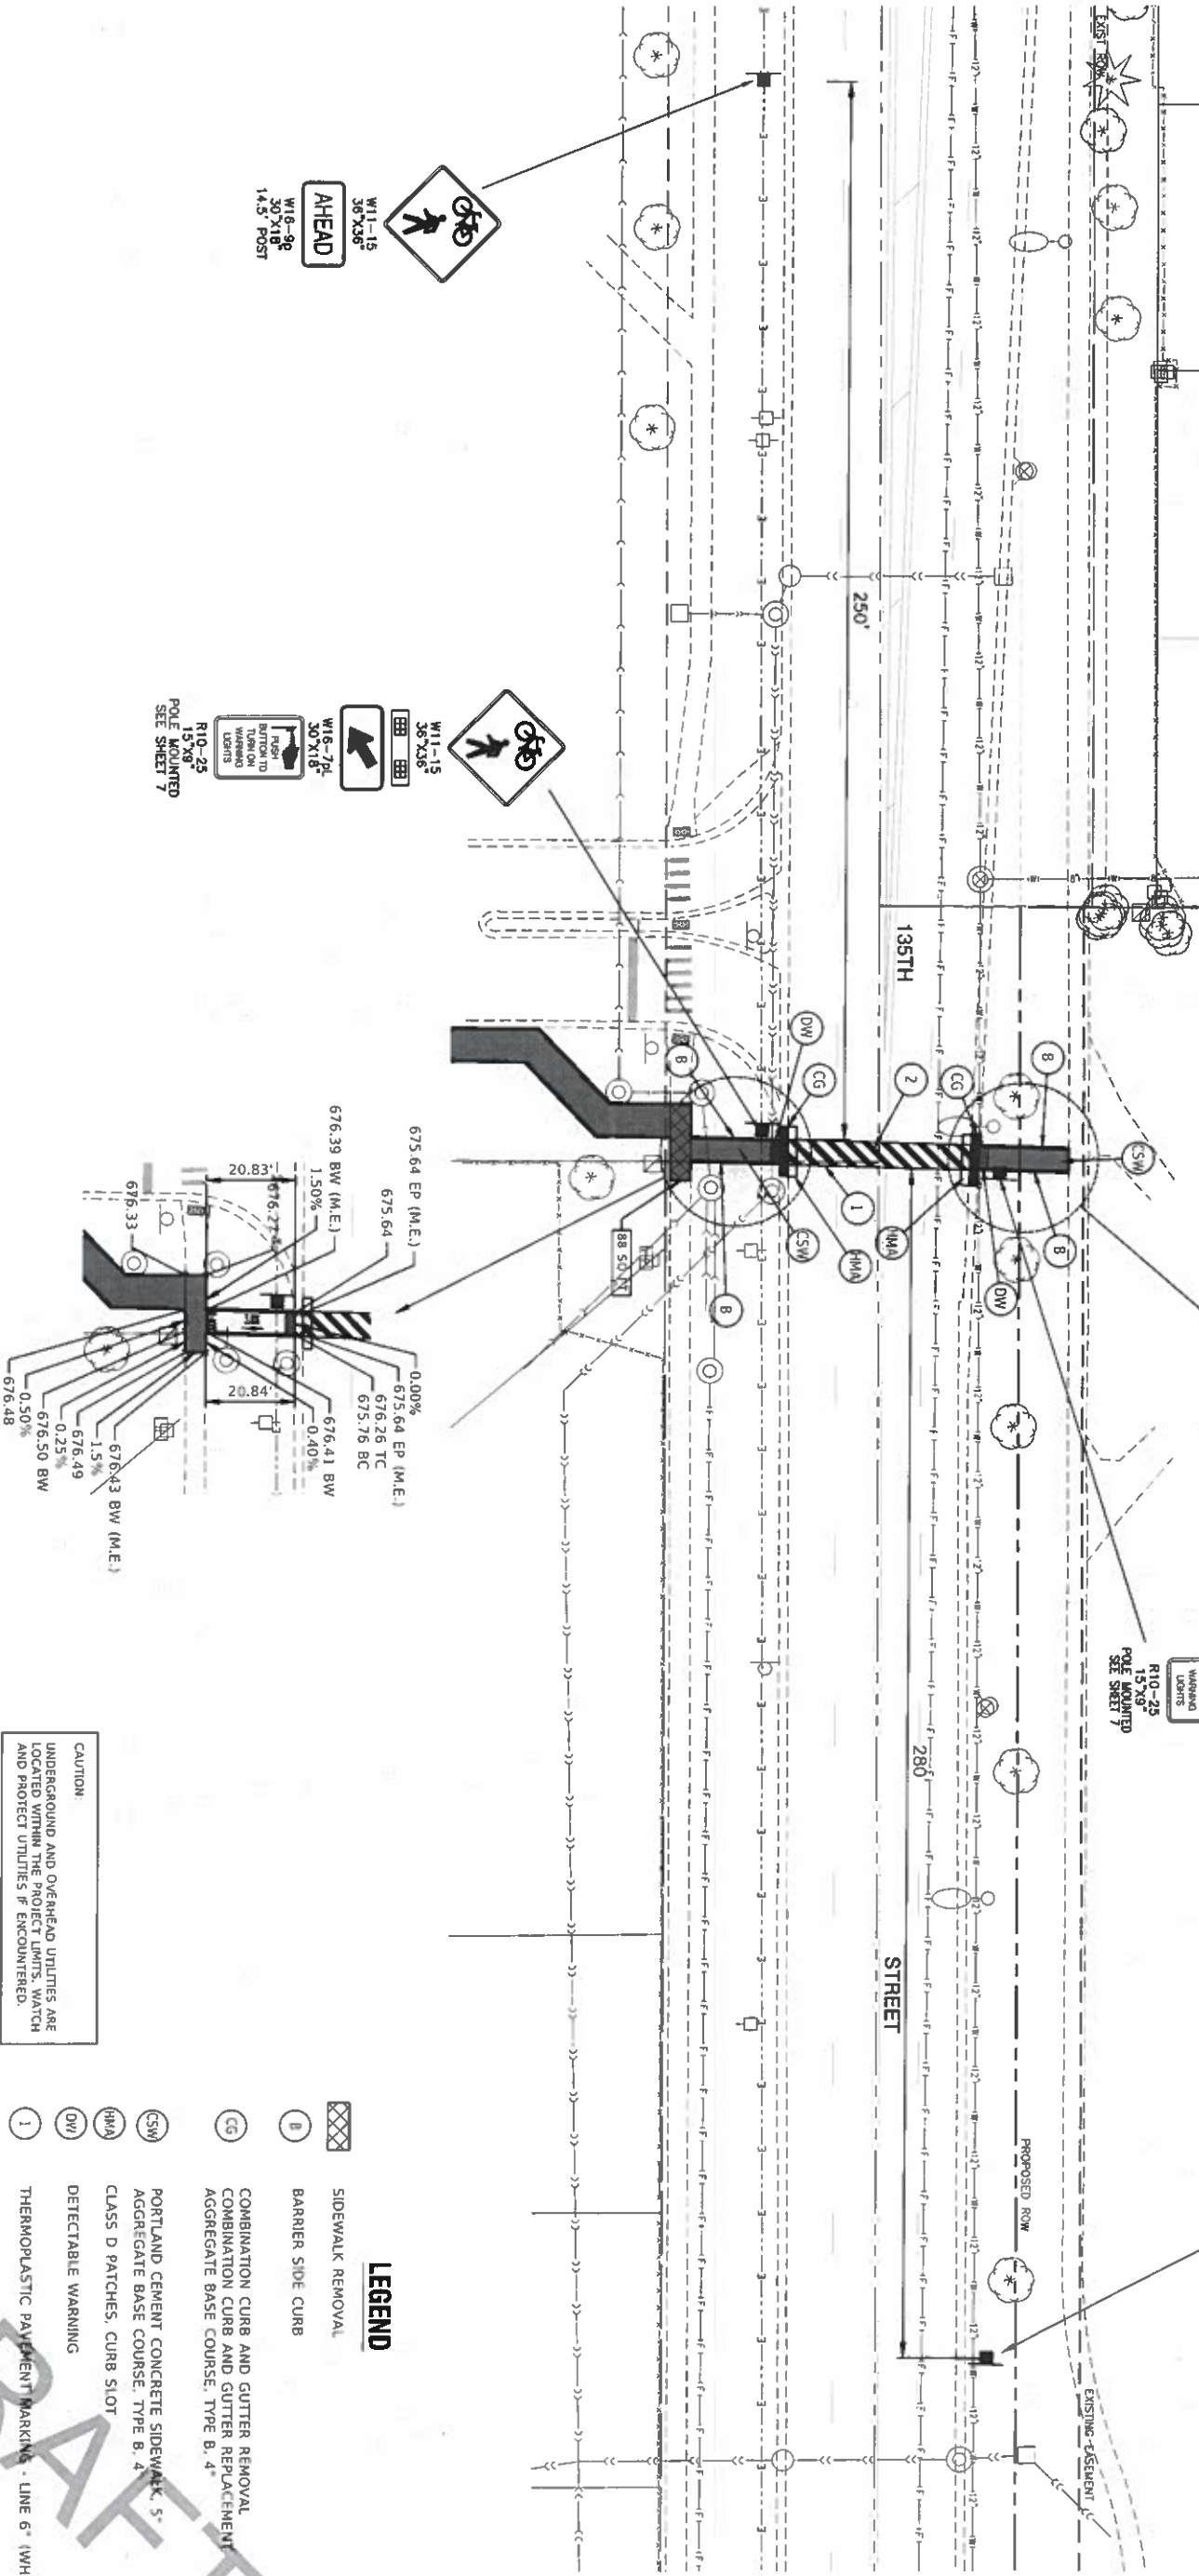

CAUTION
UNDERGROUND AND OVERHEAD UTILITIES ARE
LOCATED WITHIN THE PROJECT LIMITS. WATCH
AND PROTECT UTILITIES IF ENCOUNTERED.

- LEGEND**
- SIDEWALK REMOVAL
 - BARRIER SIDE CURB
 - COMBINATION CURB AND GUTTER REMOVAL
 - COMBINATION CURB AND GUTTER REPLACEMENT
 -
 -
 -
 - CLASS D PATCHES, CURB SLOT
 - DETECTABLE WARNING
 -
 -

DATE	-	05/28/2026	DESIGNED	-	JD	REVISION	-
SCALE	-	1"=20'	CHECKED	-	###	REVISION	-
PROJECT NO.	-	25-R0065	DRAWN	-	LL MED	REVISION	-
FILE NAME	-	25R0065-PLAN-02-P01	CHECKED	-	AG	REVISION	-



JOLIET JUNIOR COLLEGE SIDEWALK AND 135TH STREET
PEDESTRIAN CROSSING
PEDESTRIAN CROSSING PLAN

VILLAGE
of
ROMEYVILLE

SHEET NO.
6 of 7