


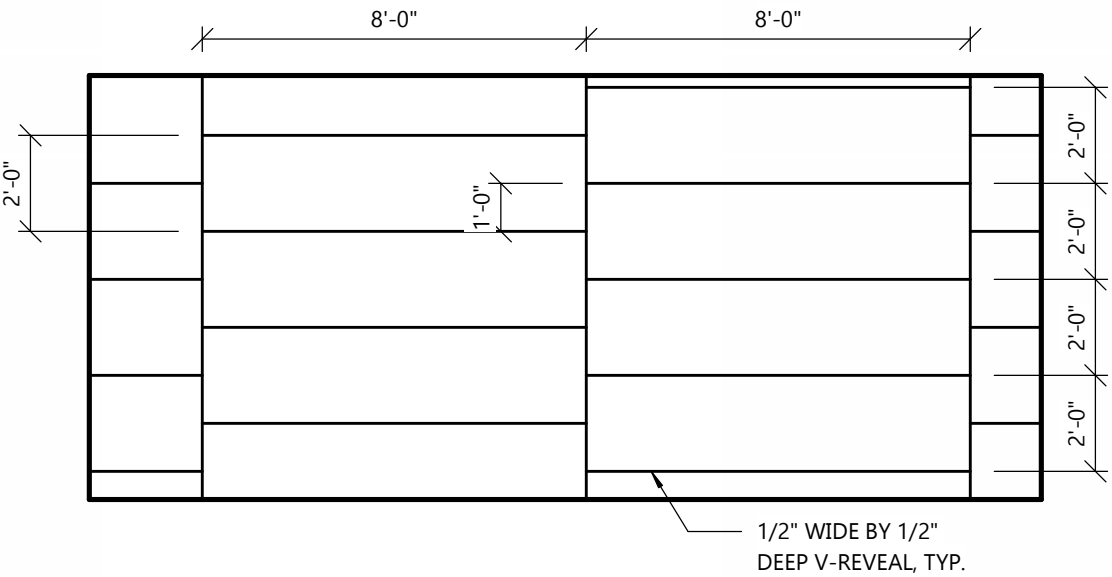

3
AZ.0
EIFS PATTERN
SCALE: 1/4" = 1'-0"

GENERAL NOTES

- ALL HVAC UNITS TO BE SCREENED BY PARAPETS.
- COORDINATE FINAL SIGNAGE BLOCKING AND SIGNAGE REQUIREMENTS WITH SIGNAGE VENDOR.

VAPOR RETARDER

1. MANUFACTURER: CERTAINTED "MEMBRAN"
2. MEMBRANE VAPOR RETARDER TO BE INSTALLED ON INSIDE FACE OF INSULATION
3. INSTALL PER MANUFACTURERS RECOMMENDATIONS
4. INSTALLATION SHALL COMPLY WITH LOCAL AND STATE CODES

KEYNOTES

14. MANUFACTURED CANOPY. SEE SPECIFICATIONS ON A1.2 FOR ADDITIONAL INFORMATION. SEE STRUCTURAL FOR BLOCKING REQUIREMENTS.
18. PAINT DOORS, FIXTURE, AND EQUIPMENT TO MATCH FINISH MATERIAL BEHIND, DOORS, FIXTURE, LADDER, AND EQUIPMENT.
19. SIGNAGE SHOWN FOR REFERENCE ONLY. COORDINATE INTERIOR AND EXTERIOR SIGNAGE LOCATIONS WITH SIGNAGE SUPPLIER AND PROVIDE BLOCKING AS REQUIRED.
20. SEE SHEET A1.2 FOR DOWNSPOUT SPEC AND COLOR

EXTERIOR MATERIAL KEY

- THIN BRICK**
MFR: GLEN-GERY
STYLE: EXTRUDED
TEXTURE: SMOOTH
COLOR: ASPEN WHITE (GROUT COLOR: G-501)
- WOOD LOOK ALUMINUM SIDING & SOFFIT (LONGBOARD)**
PRODUCT: LONGBOARD 6" V-GROOVE SIDING PANEL
MATERIAL: HEAVY GAUGE ALUMINUM
COLOR: DARK NATIONAL WALNUT
SEE T1.2 FOR NATIONAL VENDOR CONTACT INFORMATION
- EIFS**
MFR: STOTHELM C1
TEXTURE: SANDBLAST (SEE DETAIL ON SHEET FOR REVEALS)
COLOR: PAINTED SW6767 AQUARIUM
- METAL STRUCTURE**
COLOR: PAINTED SW7674 PEPPERCORN
- METAL COPING**
MATERIAL: PAC CLAD 24 GAUGE STEEL
COLOR: CHARCOAL
- VINYL SCREEN**
PATTERN: WAVE GRAPHIC
FRAME AND SIGNAGE PROVIDED BY SIGNAGE VENDOR
COLOR: WHITE/GRAY
- EIFS**
MFR: STOTHELM C1
TEXTURE: SANDBLAST (SEE DETAIL ON SHEET FOR REVEALS)
COLOR: PAINTED SW7567 NATURAL TAN


EXTERIOR WALL TYPE LEGEND

- EXTERIOR WALL TYPE
E1
- GENERAL NOTES**
- SEE EXTERIOR MATERIAL KEY FOR ALL EXTERIOR FINISHES
 - SEE INTERIOR FINISH SCHEDULE FOR ALL INTERIOR FINISH
 - NOT ALL WALL TYPES WILL BE USED ON ALL PROJECTS
- E1 EIFS (TYP. WOOD STUD CONSTRUCTION)**
- EIFS INSTALLED PER MFR SPECIFICATIONS *
 - 1" RIGID INSUL (U.N.O.) AND INTEG. DRAINAGE PLANE *
 - LIQUID APPLIED AIR/MOISTURE BARRIER *
 - WOOD SHEATHING
 - 2X6 WOOD STUD (U.N.O.) @ 16" O.C. W/ R -21 BATT INSUL.
 - VAPOR RETARDER
 - 5/8" GYPSUM BOARD
- E2 LONGBOARD (TYP. WOOD STUD CONST.)**
- LONGBOARD 6" V-GROOVE SIDING PANEL *
 - LIQUID APPLIED AIR/MOISTURE BARRIER *
 - WOOD SHEATHING
 - 2X6 WOOD STUD (U.N.O.) @ 16" O.C. W/ R -21 BATT INSUL.
 - VAPOR RETARDER
 - 5/8" GYPSUM BOARD
- E3 THIN BRICK (TYP. WOOD STUD CONST.)**
- THIN BRICK VENEER *
 - SCRATCH COAT *
 - LIQUID APPLIED AIR/MOISTURE BARRIER *
 - WOOD SHEATHING
 - 2X6 WOOD STUD (U.N.O.) @ 16" O.C. W/ R -21 BATT INSUL.
 - VAPOR RETARDER
 - 5/8" GYPSUM BOARD



FRONT ELEVATION

SCALE: 3/16" = 1'-0"

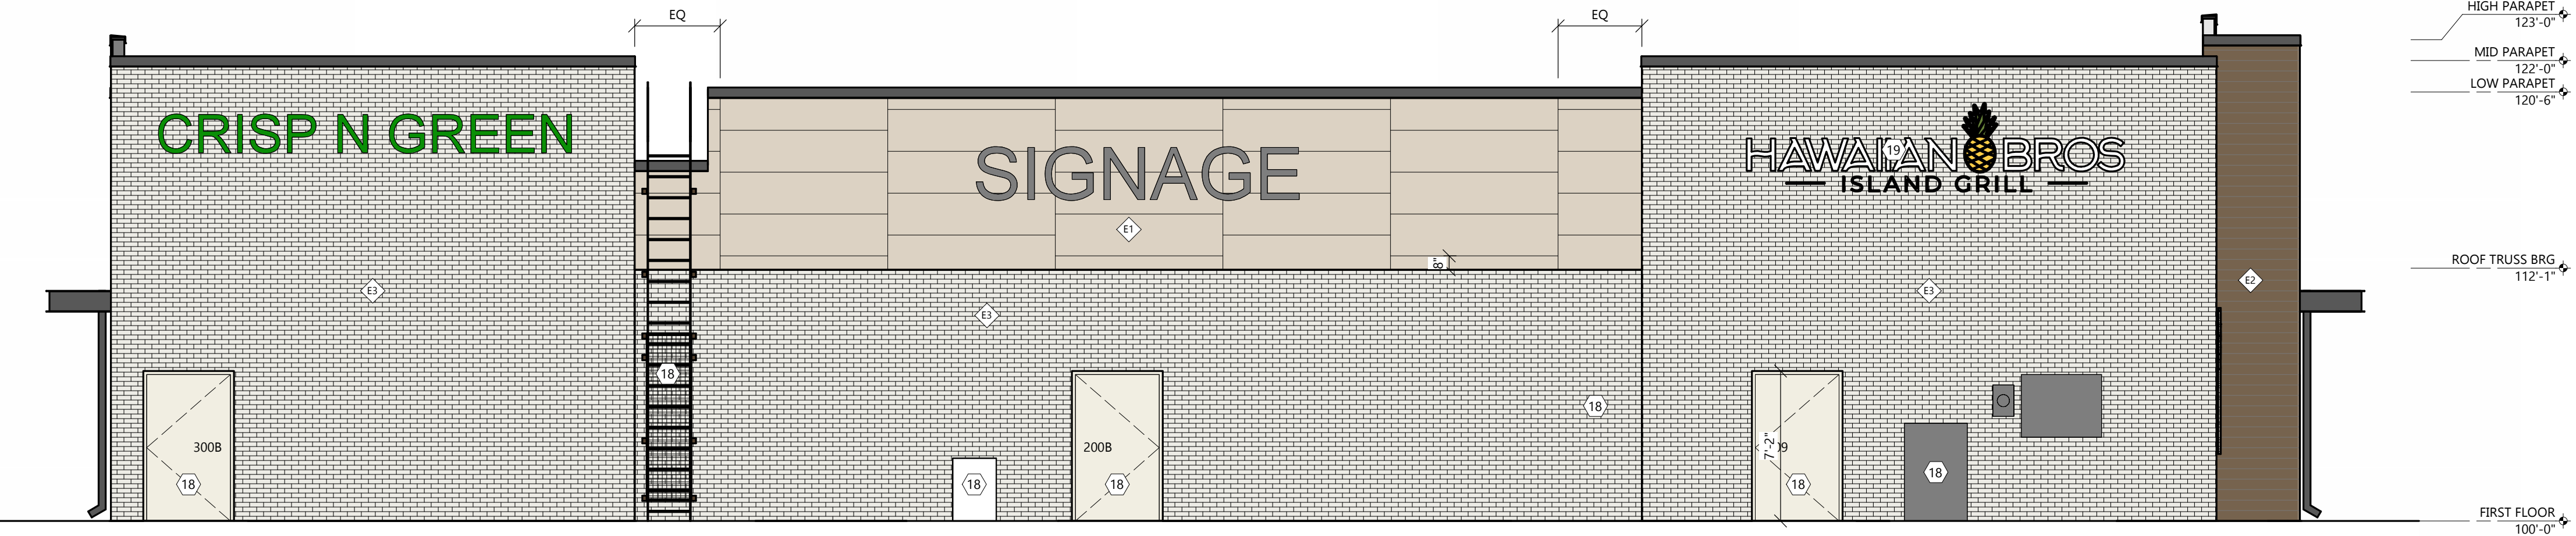

REAR ELEVATION

SCALE: 3/16" = 1'-0"

PROJECT INFORMATION

PROPOSED MULTI-TENANT BUILDING FOR:
OM GROUP - HAWAIIAN BROS - STR:123
677 - 681 N WEBER RD. • ROMEIOVILLE, IL 60446

PROFESSIONAL SEAL

SHEET DATES

ISSUED FOR CONSTRUCTION
IFC AUG. 27, 2025
AD1 OCT. 15, 2025

JOB NUMBER

250145300

SHEET NUMBER

A2.0

- ALL HVAC UNITS TO BE SCREENED BY PARAPETS.
- COORDINATE FINAL SIGNAGE BLOCKING AND SIGNAGE REQUIREMENTS WITH SIGNAGE VENDOR.

1. MANUFACTURER: CERTAINTEED 'MEMBRAIN'
2. MEMBRANE VAPOR RETARDER TO BE INSTALLED ON INSIDE FACE OF INSULATION
3. INSTALL PER MANUFACTURERS RECOMMENDATIONS
4. INSTALLATION SHALL COMPLY WITH LOCAL AND STATE CODES

14 MANUFACTURED CANOPY. SEE SPECIFICATIONS ON A1.2 FOR
ADDITIONAL INFORMATION. SEE STRUCTURAL FOR BLOCKING
REQUIREMENTS.

19 SIGNAGE SHOWN FOR REFERENCE ONLY. COORDINATE
INTERIOR AND EXTERIOR SIGNAGE LOCATIONS WITH
SIGNAGE SUPPLIER AND PROVIDE BLOCKING AS REQUIRED.

20 SEE SHEET A1.2 FOR DOWNSPOUT SPEC AND COLOR

	THIN BRICK MFR: GLEN-GERY STYLE: EXTRUDED TEXTURE: SMOOTH COLOR: ASPEN WHITE (GROUT COLOR: G-501)
	WOOD LOOK ALUMINUM SIDING & SOFFIT (LONGBOARD PRODUCTIONS) MFR: LONGBOARD P - V-GROOVE SIDING PANEL MATERIAL: HEAVY GAUGE ALUMINUM COLOR: DARK NATIONAL WALNUT SEE 11.2 FOR NATIONAL VENDOR CONTACT INFORMATION
	EBS MFR: STOTHERM CI TEXTURE: SANDBLAST (SEE DETAIL ON SHEET FOR REVEALS) COLOR: PAINTED SW6767 AQUARIUM
	METAL STRUCTURE COLOR: PAINTED SW7674 PEPPERCORN
	METAL COPING MATERIAL: PAC CLAD 24 GAUGE STEEL COLOR: CHARCOAL
	VYNIL SCREEN PATTERN: WAVE GRAPHIC FRAME AND SIGNAGE PROVIDED BY SIGNAGE VENDOR COLOR: WHITE/GRAY
	EBS MFR: STOTHERM CI TEXTURE: SANDBLAST (SEE DETAIL ON SHEET FOR REVEALS) COLOR: PAINTED SW5767 NATURAL TAN

EXTERIOR WALL TYPE —

- SEE EXTERIOR MATERIAL KEY FOR ALL EXTERIOR FINISHES
- SEE INTERIOR FINISH SCHEDULE FOR ALL INTERIOR FINISHES
- NOT ALL WALL TYPES WILL BE USED ON ALL PROJECTS

• EIFS INSTALLED PER MFR SPECIFICATIONS *
 • 1" RIGID INSUL. (U.N.O.) AND INTEG. DRAINAGE PLANE *
 • LIQUID APPLIED AIR/MOISTURE BARRIER *
 • WOOD SHEATHING
 • 2X6 WOOD STUD (U.N.O.) @ 16" O.C. W/ R-21 BATT INSUL.
 • VAPOR RETARDER
 • 5/8" GYPSUM BOARD

Diagram illustrating the wall assembly components and their specifications:

- LONGBOARD 6" V-GROOVE SIDING PANEL *
- LIQUID APPLIED AIR/MOISTURE BARRIER *
- WOOD SHEATHING
- 2X6 WOOD STUD (U.N.O.) @ 16" O.C. W/ R-21 BATT INSUL.
- VAPOR RETARDER
- 5/8" GYPSUM BOARD

• THIN BRICK VENEER *

• SCRATCH COAT *


• LIQUID APPLIED AIR/MOISTURE BARRIER *

• WOOD SHEATHING


• 2X6 WOOD STUD (U.N.O.) @ 16" O.C. W/ R - 21 BATT INSUL.

• VAPOR RETARDER

• 5/8" GYPSUM BOARD

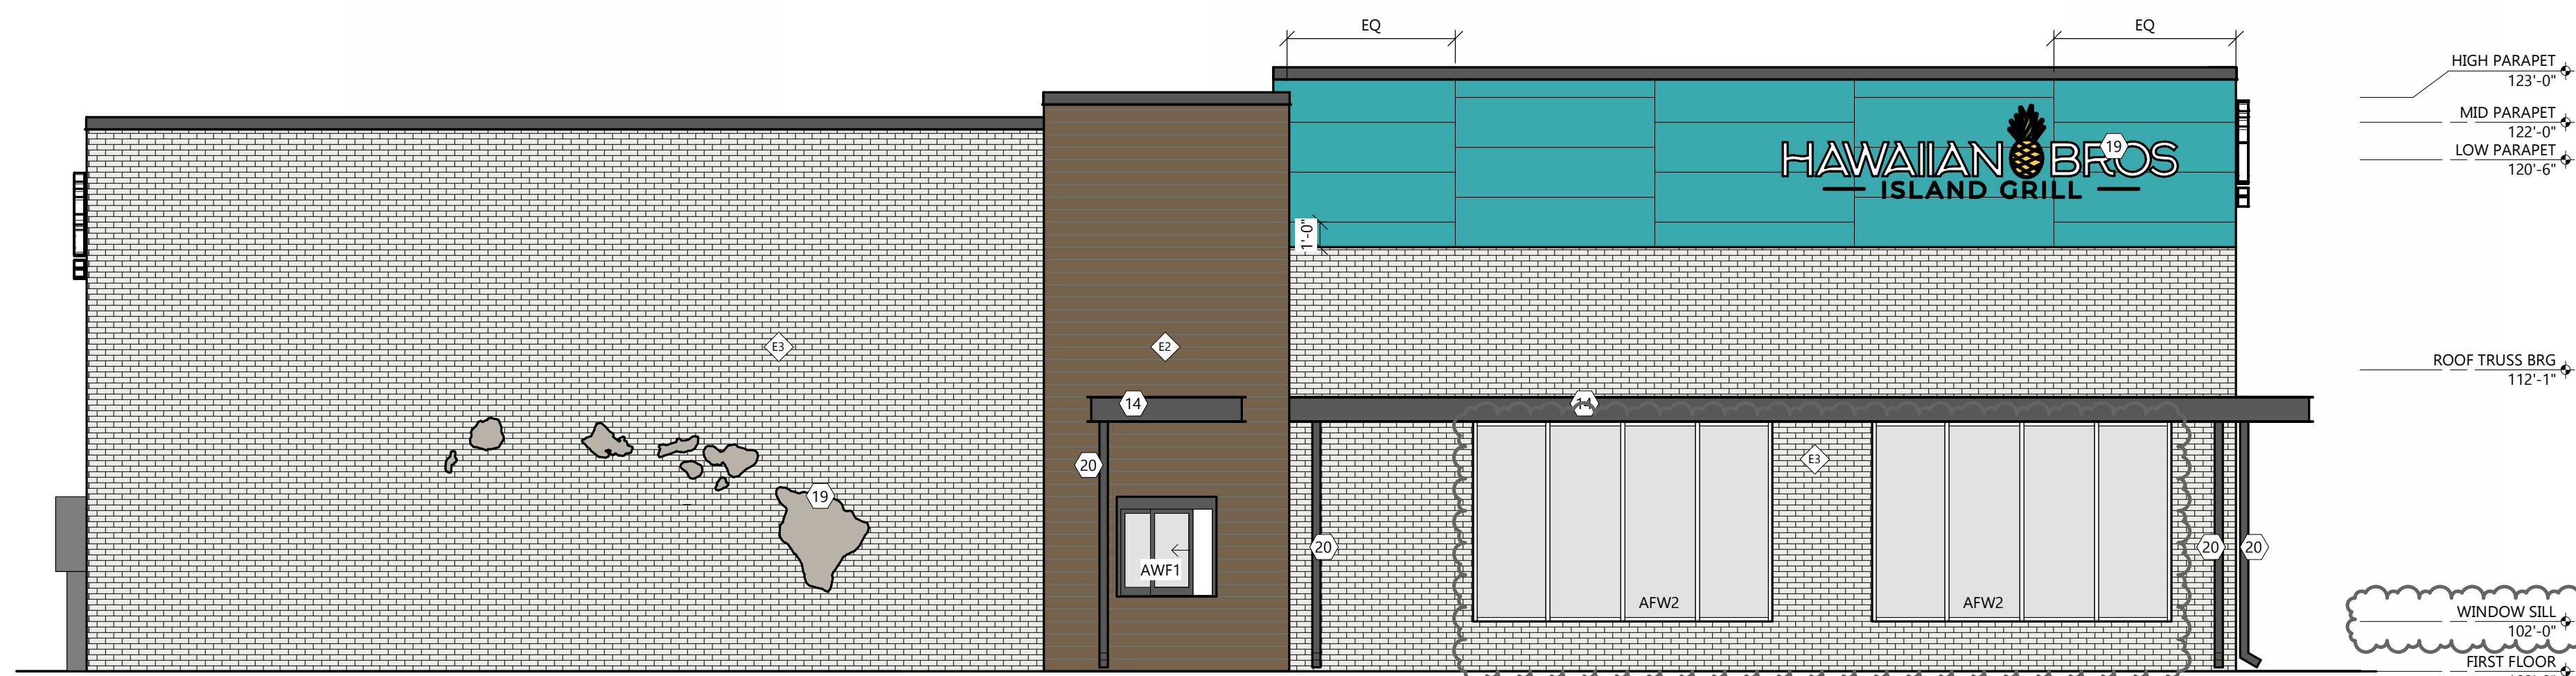

SCALE: 3/16" = 1'-0"

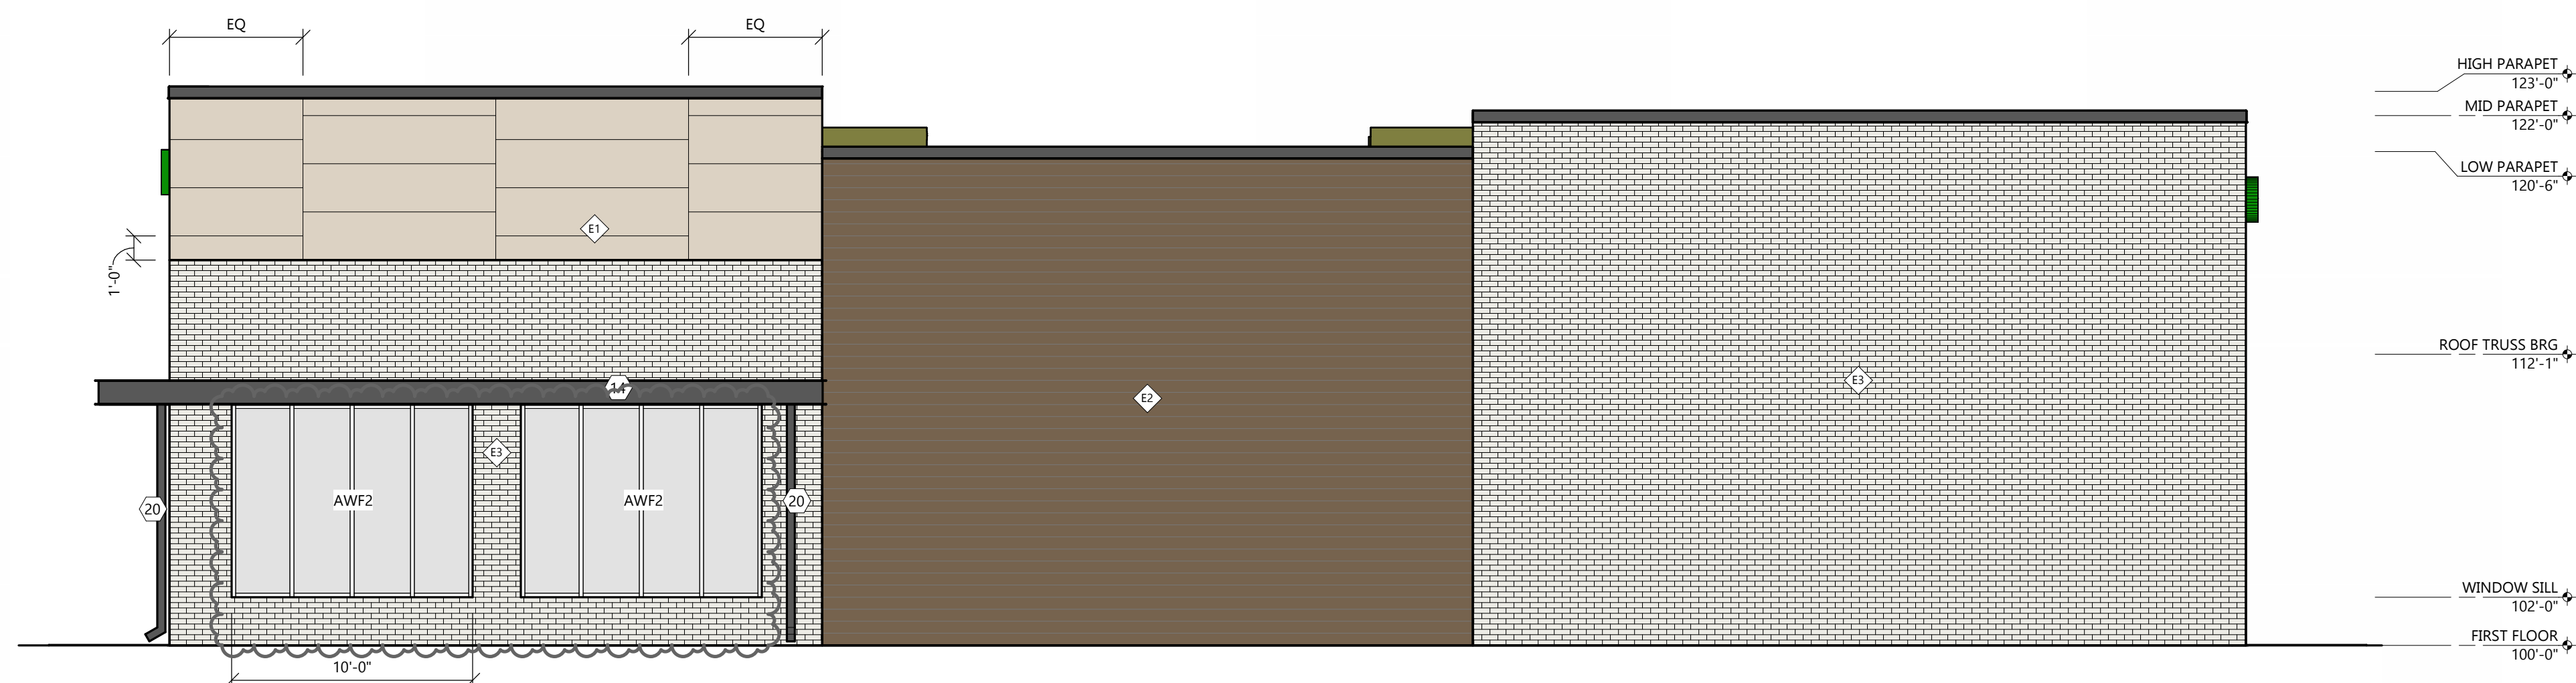

SCALE: 3/16" = 1'-0"



