

PROPOSED FLOOR PLAN

SCALE 3/16" = 1'-0"

MD Commercial Services Inc.

Commercial Building/ Design & Build/ Consulting
Chicago/ New York Tel: 312-366-2177

SEAL:

PROJECT NAME:
PLAZA - ROMEVILLE , IL

PROJECT ADDRESS:
41°36'42.7"N 88°07'26.3"W

REVISION	DESCRIPTION	DATE
1	FIRST DRAFT	12-01-25

DRAWN BY J.N

CHECKED BY M.D

ISSUE DATE 12-01-2025


PROJ. NO

SHEET TILE :


PROPOSED FLOOR PLAN

SHEET

A1.0

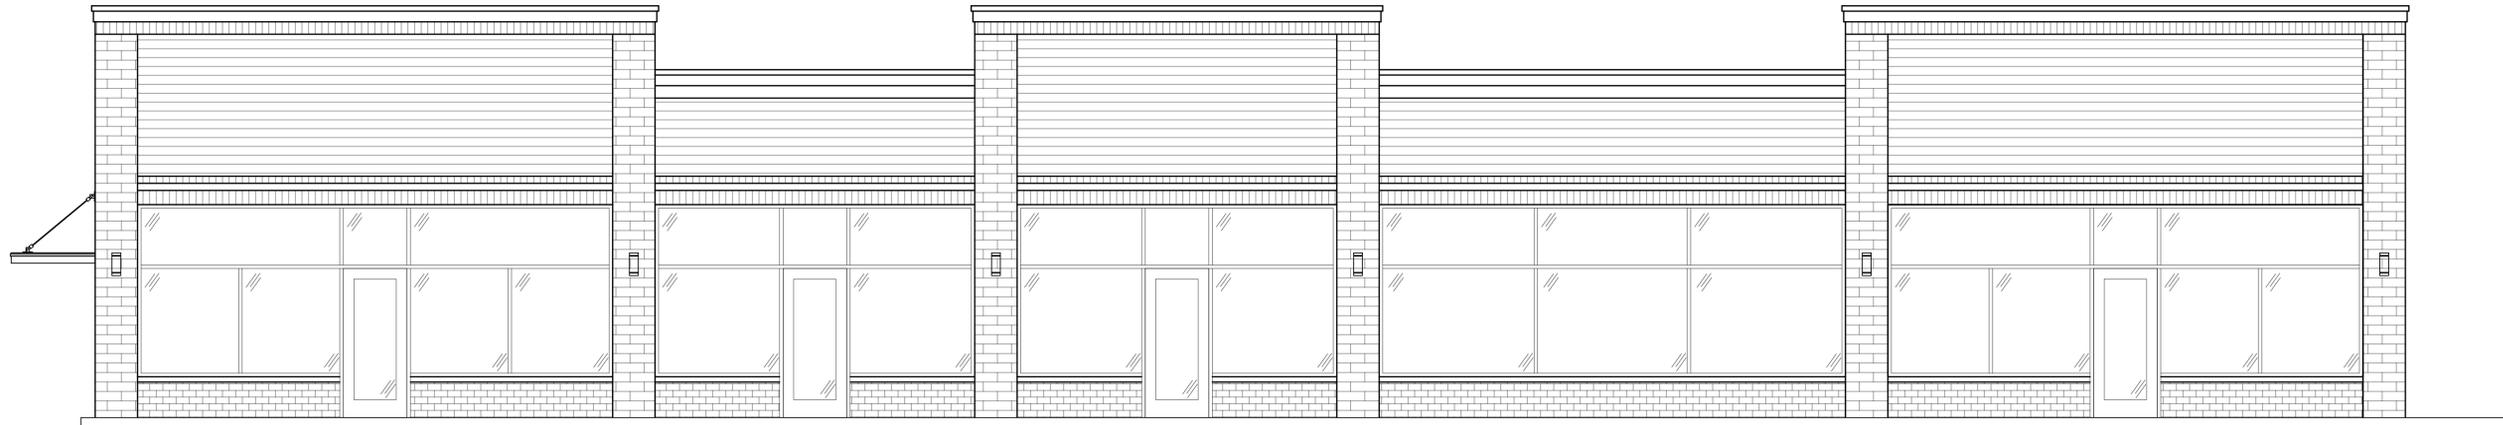

PROPOSED EAST ELEVATION PLAN
SCALE 1/4" = 1'-0"

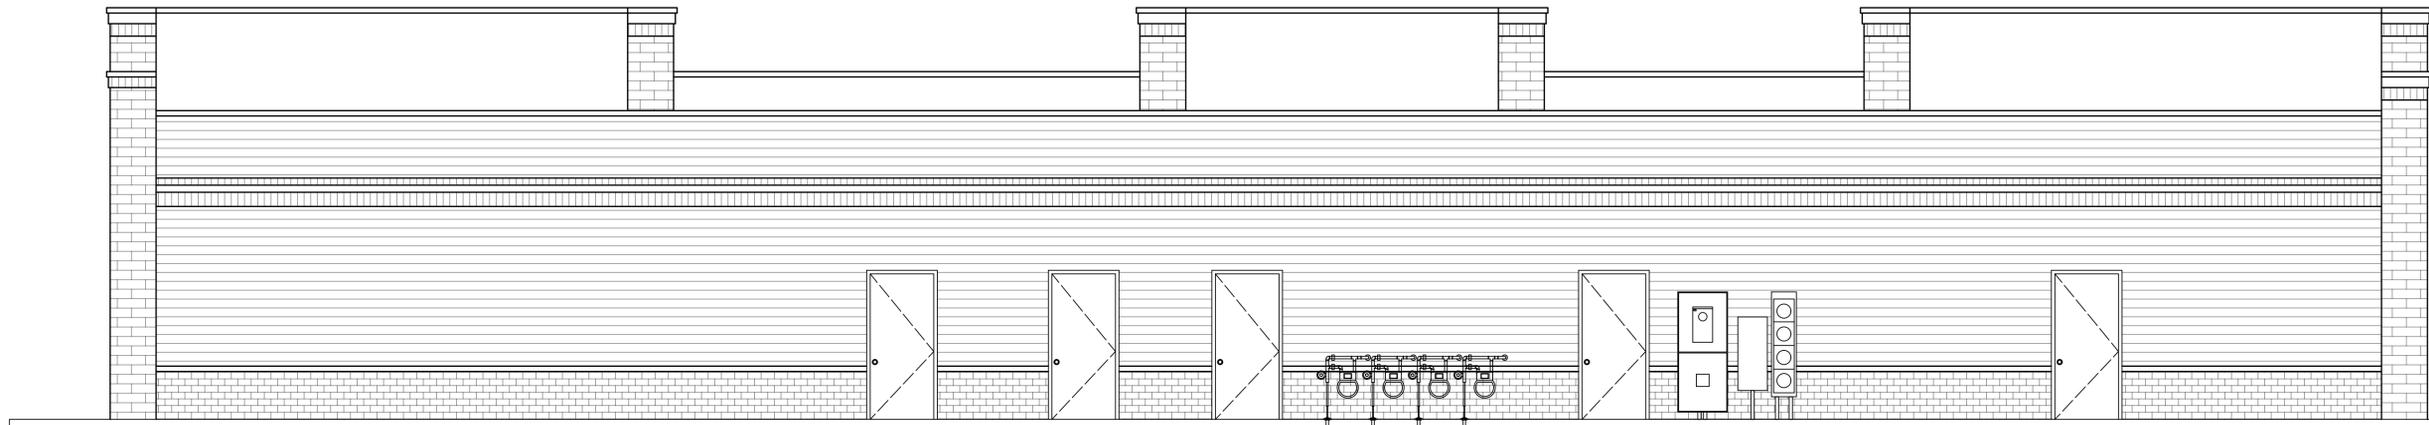

PROPOSED WEST ELEVATION PLAN
SCALE 1/4" = 1'-0"

MD Commercial Services Inc.

Commercial Building/ Design & Build/ Consulting
Chicago/ New York Tel: 312-366-2177

SEAL:

PROJECT NAME:
PLAZA - ROMEVILLE , IL

PROJECT ADDRESS:
41°36'42.7"N 88°07'26.3"W

REVISION	DESCRIPTION	DATE
1	FIRST DRAFT	12-01-25

DRAWN BY J.N

CHECKED BY M.D

ISSUE DATE 12-01-2025

PROJ. NO

SHEET TILE :

PROPOSED ELEVATION
PLAN


SHEET

A1.1



PROPOSED SOUTH ELEVATION PLAN

SCALE 3/8" = 1'-0"

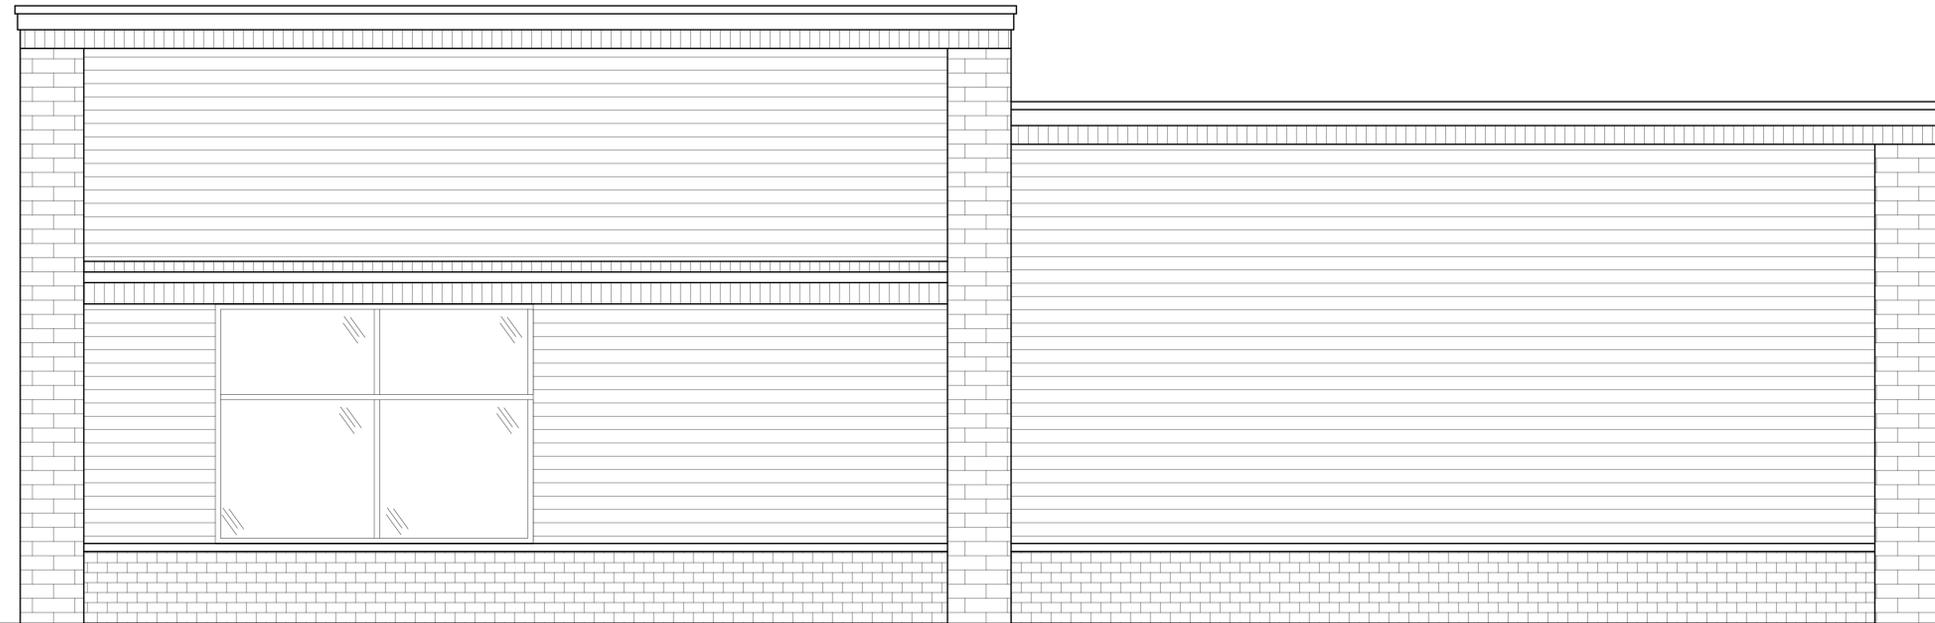

PROPOSED NORTH ELEVATION PLAN

SCALE 3/8" = 1'-0"

MD Commercial Services Inc.

Commercial Building/ Design & Build/ Consulting
Chicago/ New York Tel: 312-366-2177

SEAL:

PROJECT NAME:
PLAZA - ROMEVILLE , IL

PROJECT ADDRESS:
41°36'42.7"N 88°07'26.3"W

REVISION	DESCRIPTION	DATE
1	FIRST DRAFT	12-01-25

DRAWN BY J.N

CHECKED BY M.D

ISSUE DATE 12-01-2025

PROJ. NO

SHEET TILE :

PROPOSED ELEVATION
PLAN

SHEET

A1.2