



- NOTES:
1. ALL DIMENSIONS SHOWN ARE TO BACK OF CURB UNLESS OTHERWISE NOTED.
 2. BUILDING DIMENSIONS ARE TO OUTSIDE FACE OF BUILDING UNLESS OTHERWISE NOTED.
 3. ALL CURB AND GUTTER SHALL BE B6.12 UNLESS OTHERWISE NOTED.




CONCEPT SITE PLAN ROMEOVILLE TRUCK WASH ROMEOVILLE LOT 3 ILLINOIS		PROJECT NO.: 13159-AL-S04.3	ORIGINAL ISSUE DATE: 06-01-18	REVISIONS
		PROJECT MANAGER: JRB	NO. 1 DATE 06-15-18	DESCRIPTION SITE PLAN REVISION
7325 Janes Avenue Woodridge, IL 60517 630.724.9200 phone www.v3co.com		DESIGNED BY: SAK	DRAWN BY: BJD	NO. 1 DATE 06-15-18
		DRAWING NO. C3.0		

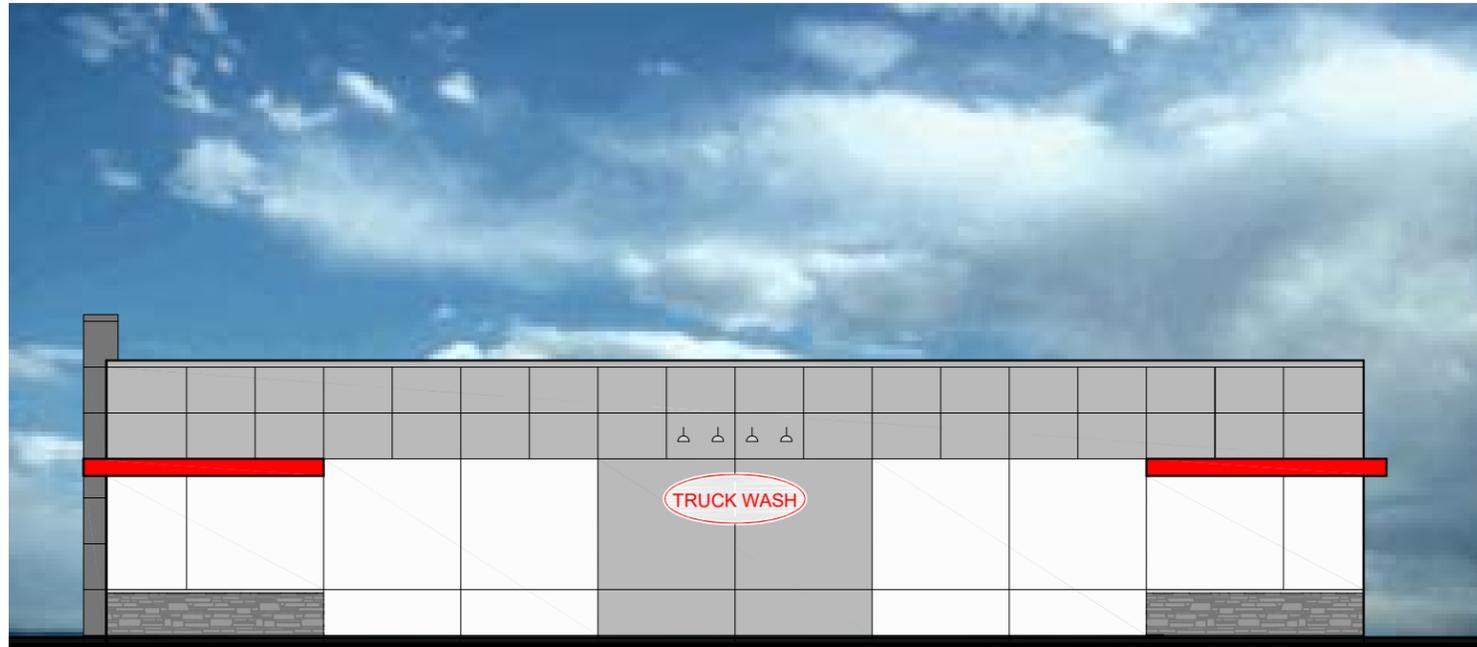


WEST ELEVATION
SCALE: 1/16" = 1'-0"

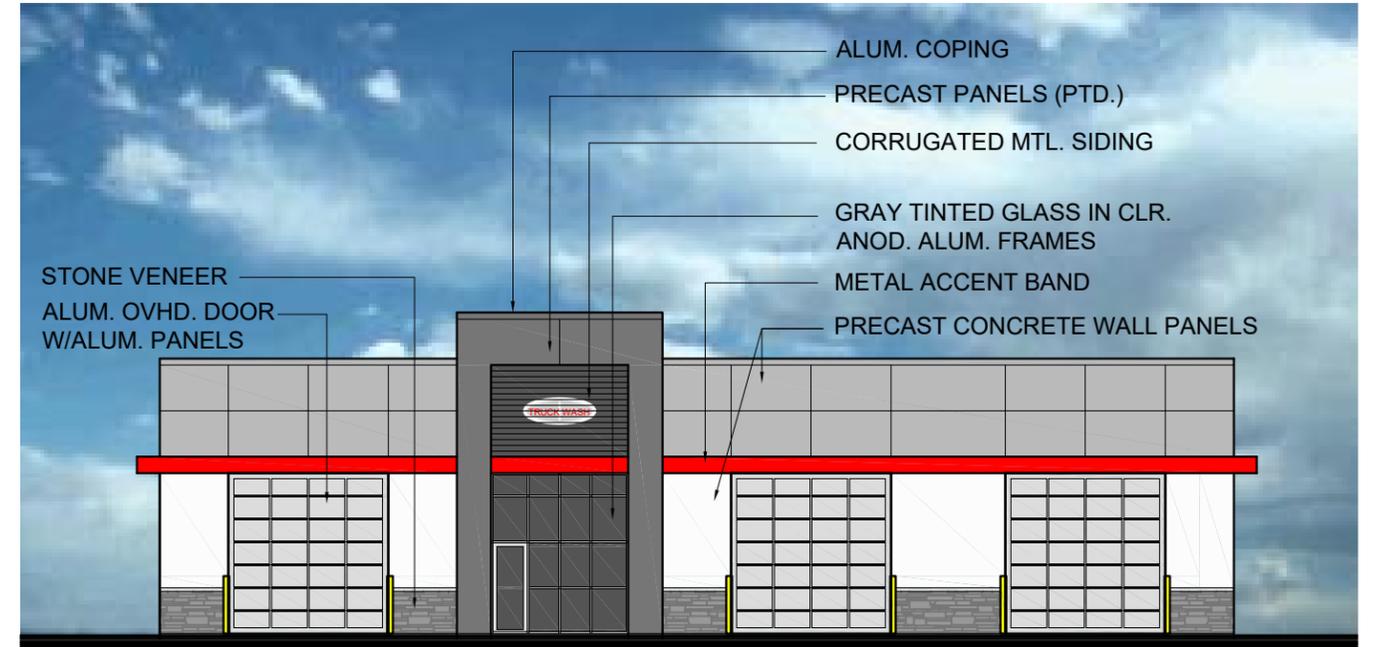

NORTH ELEVATION
SCALE: 1/16" = 1'-0"

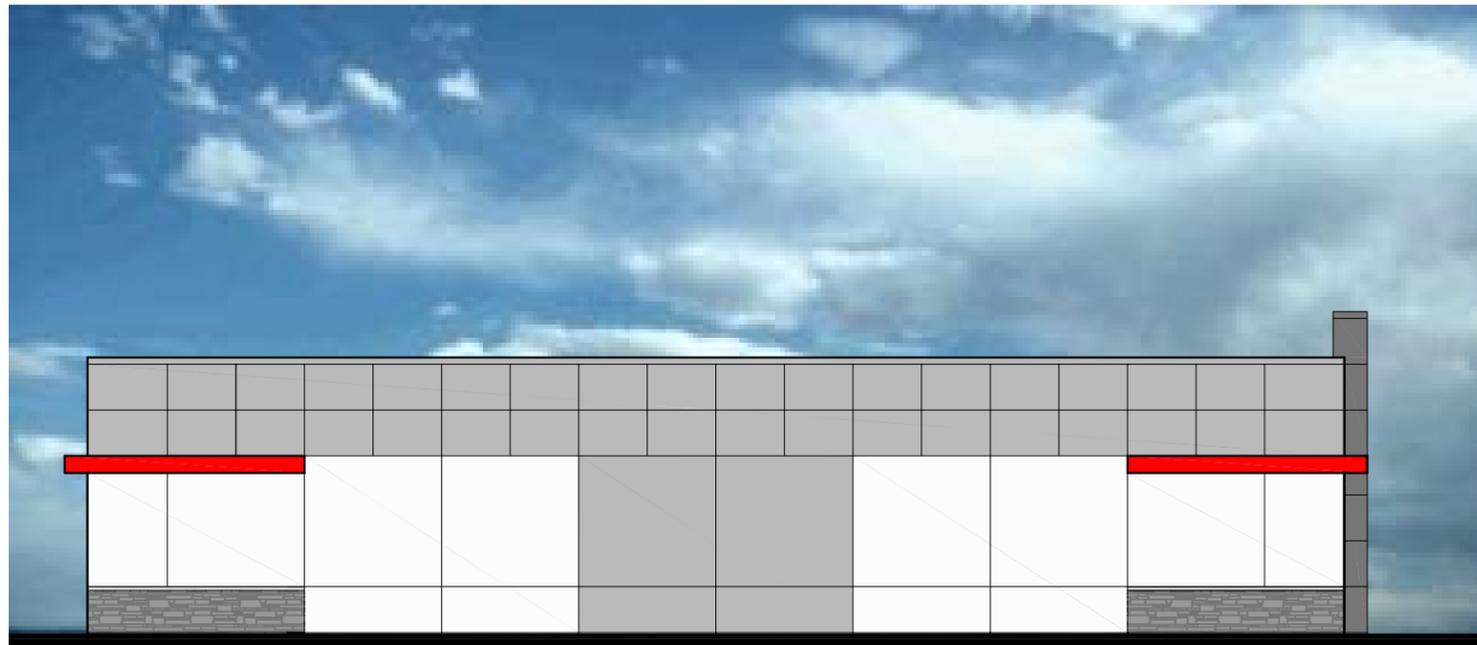

EAST ELEVATION
SCALE: 1/16" = 1'-0"

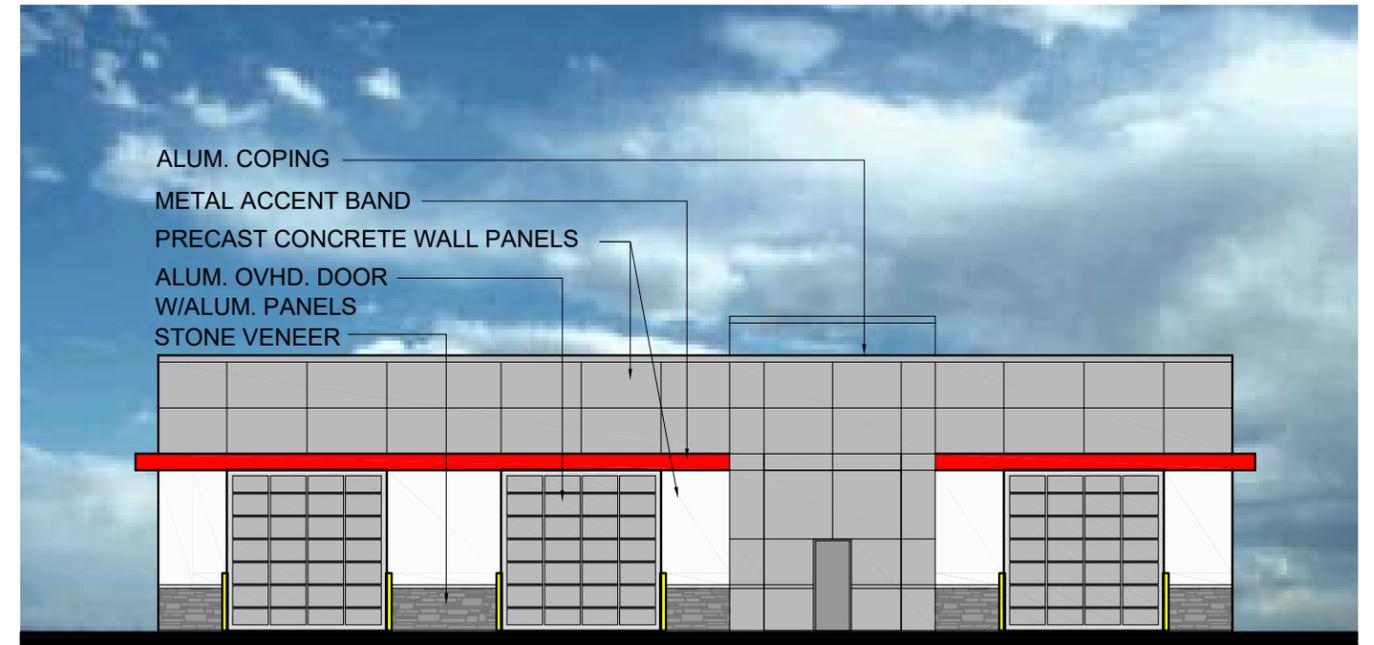


SOUTH ELEVATION
SCALE: 1/16" = 1'-0"




A+M ARCHITECTS, LLC
1142 Rose Road
Lake Zurich, Illinois 60047
TEL: 847.726.9517
FAX: 847.726.9516

TRUCK WASH
Route 53 and Joliet Road
Romeoville, Illinois

BUILDING ELEVATIONS
SCALE: 1/16" = 1'-0"

 


Date: 05/30/18
Dwg: 18-029
Drawn by: SGM
©2018 A+M Architects

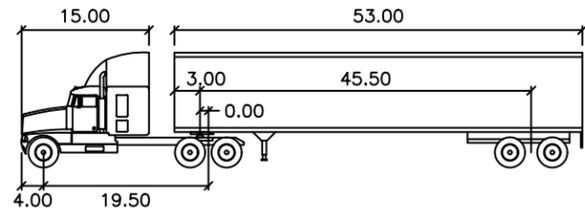

WB-67

	feet		
Tractor Width	: 8.00	Lock to Lock Time	: 6.0
Trailer Width	: 8.50	Steering Angle	: 28.4
Tractor Track	: 8.00	Articulating Angle	: 75.0
Trailer Track	: 8.50		

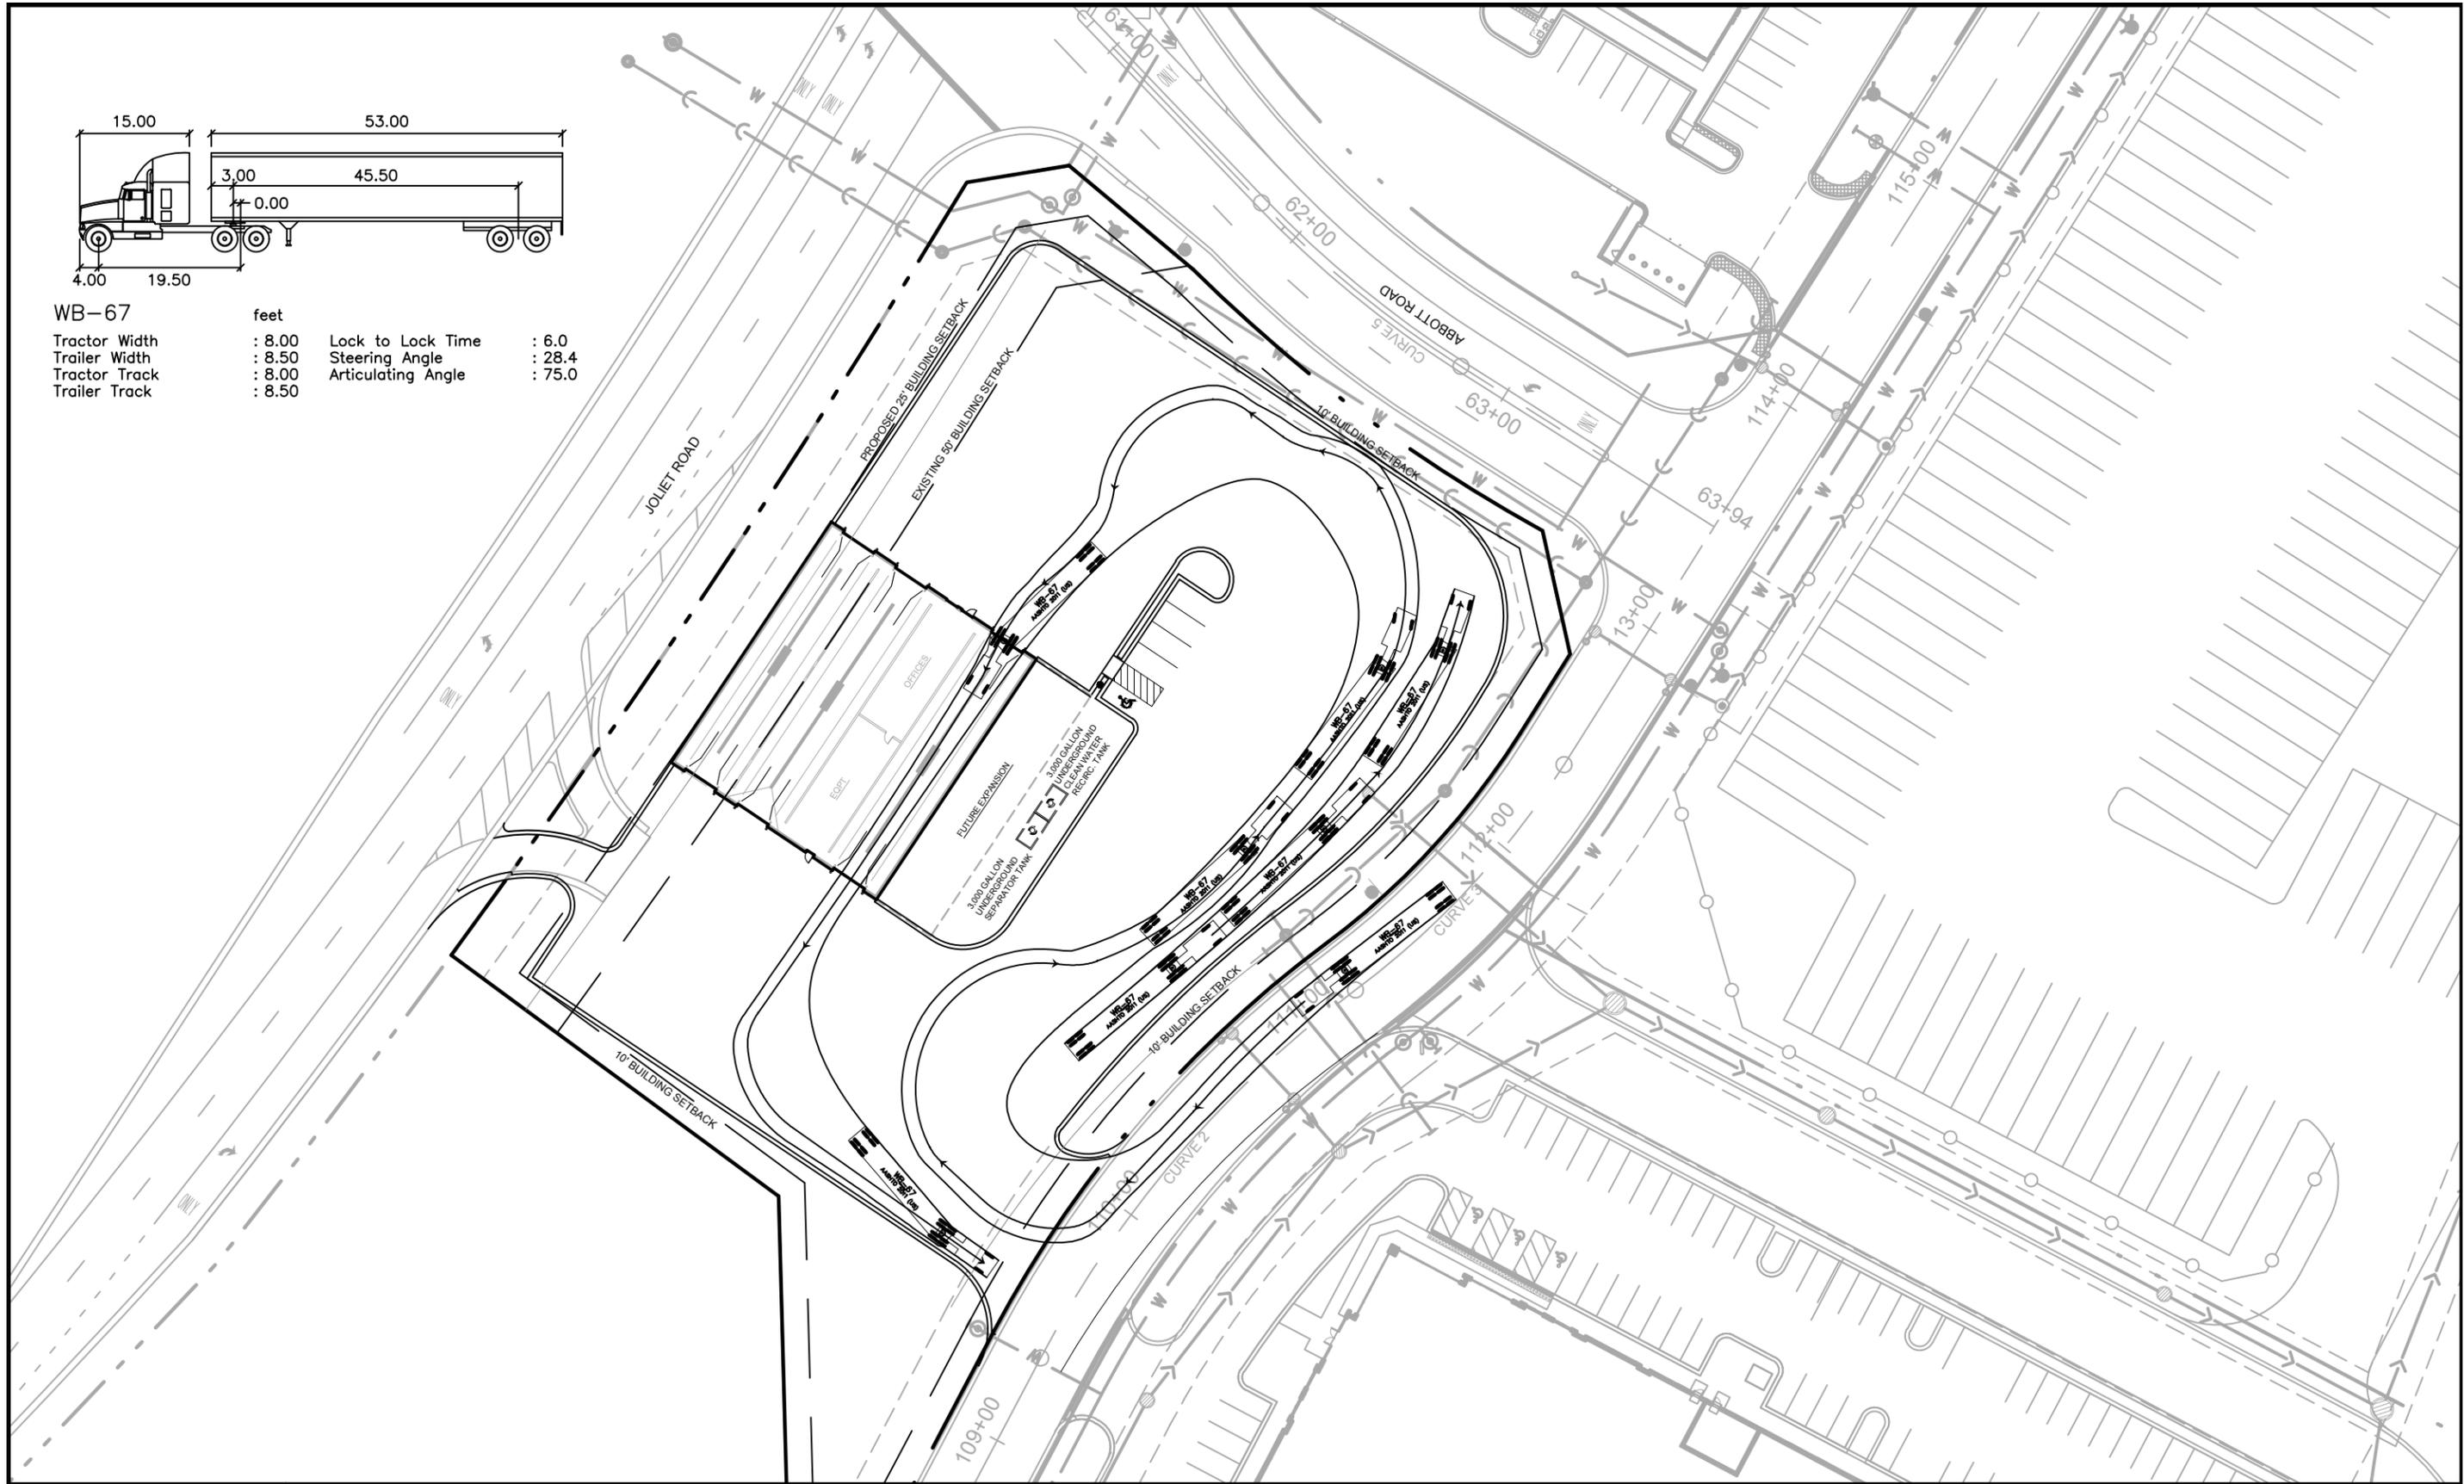

7325 Janes Avenue
Woodridge, IL 60517
630.724.9200 phone
www.v3co.com

ROMEOVILLE TRUCK WASH

ROMEOVILLE

LOT 3

ILLINOIS


FIRST BAY TRUCK ROUTE



0 30 60


SCALE: 1"=60'

DATE: 05-30-18

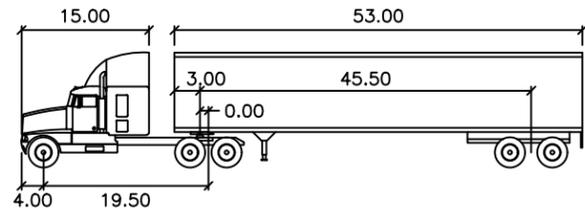

WB-67

	feet	
Tractor Width	: 8.00	Lock to Lock Time : 6.0
Trailer Width	: 8.50	Steering Angle : 28.4
Tractor Track	: 8.00	Articulating Angle : 75.0
Trailer Track	: 8.50	

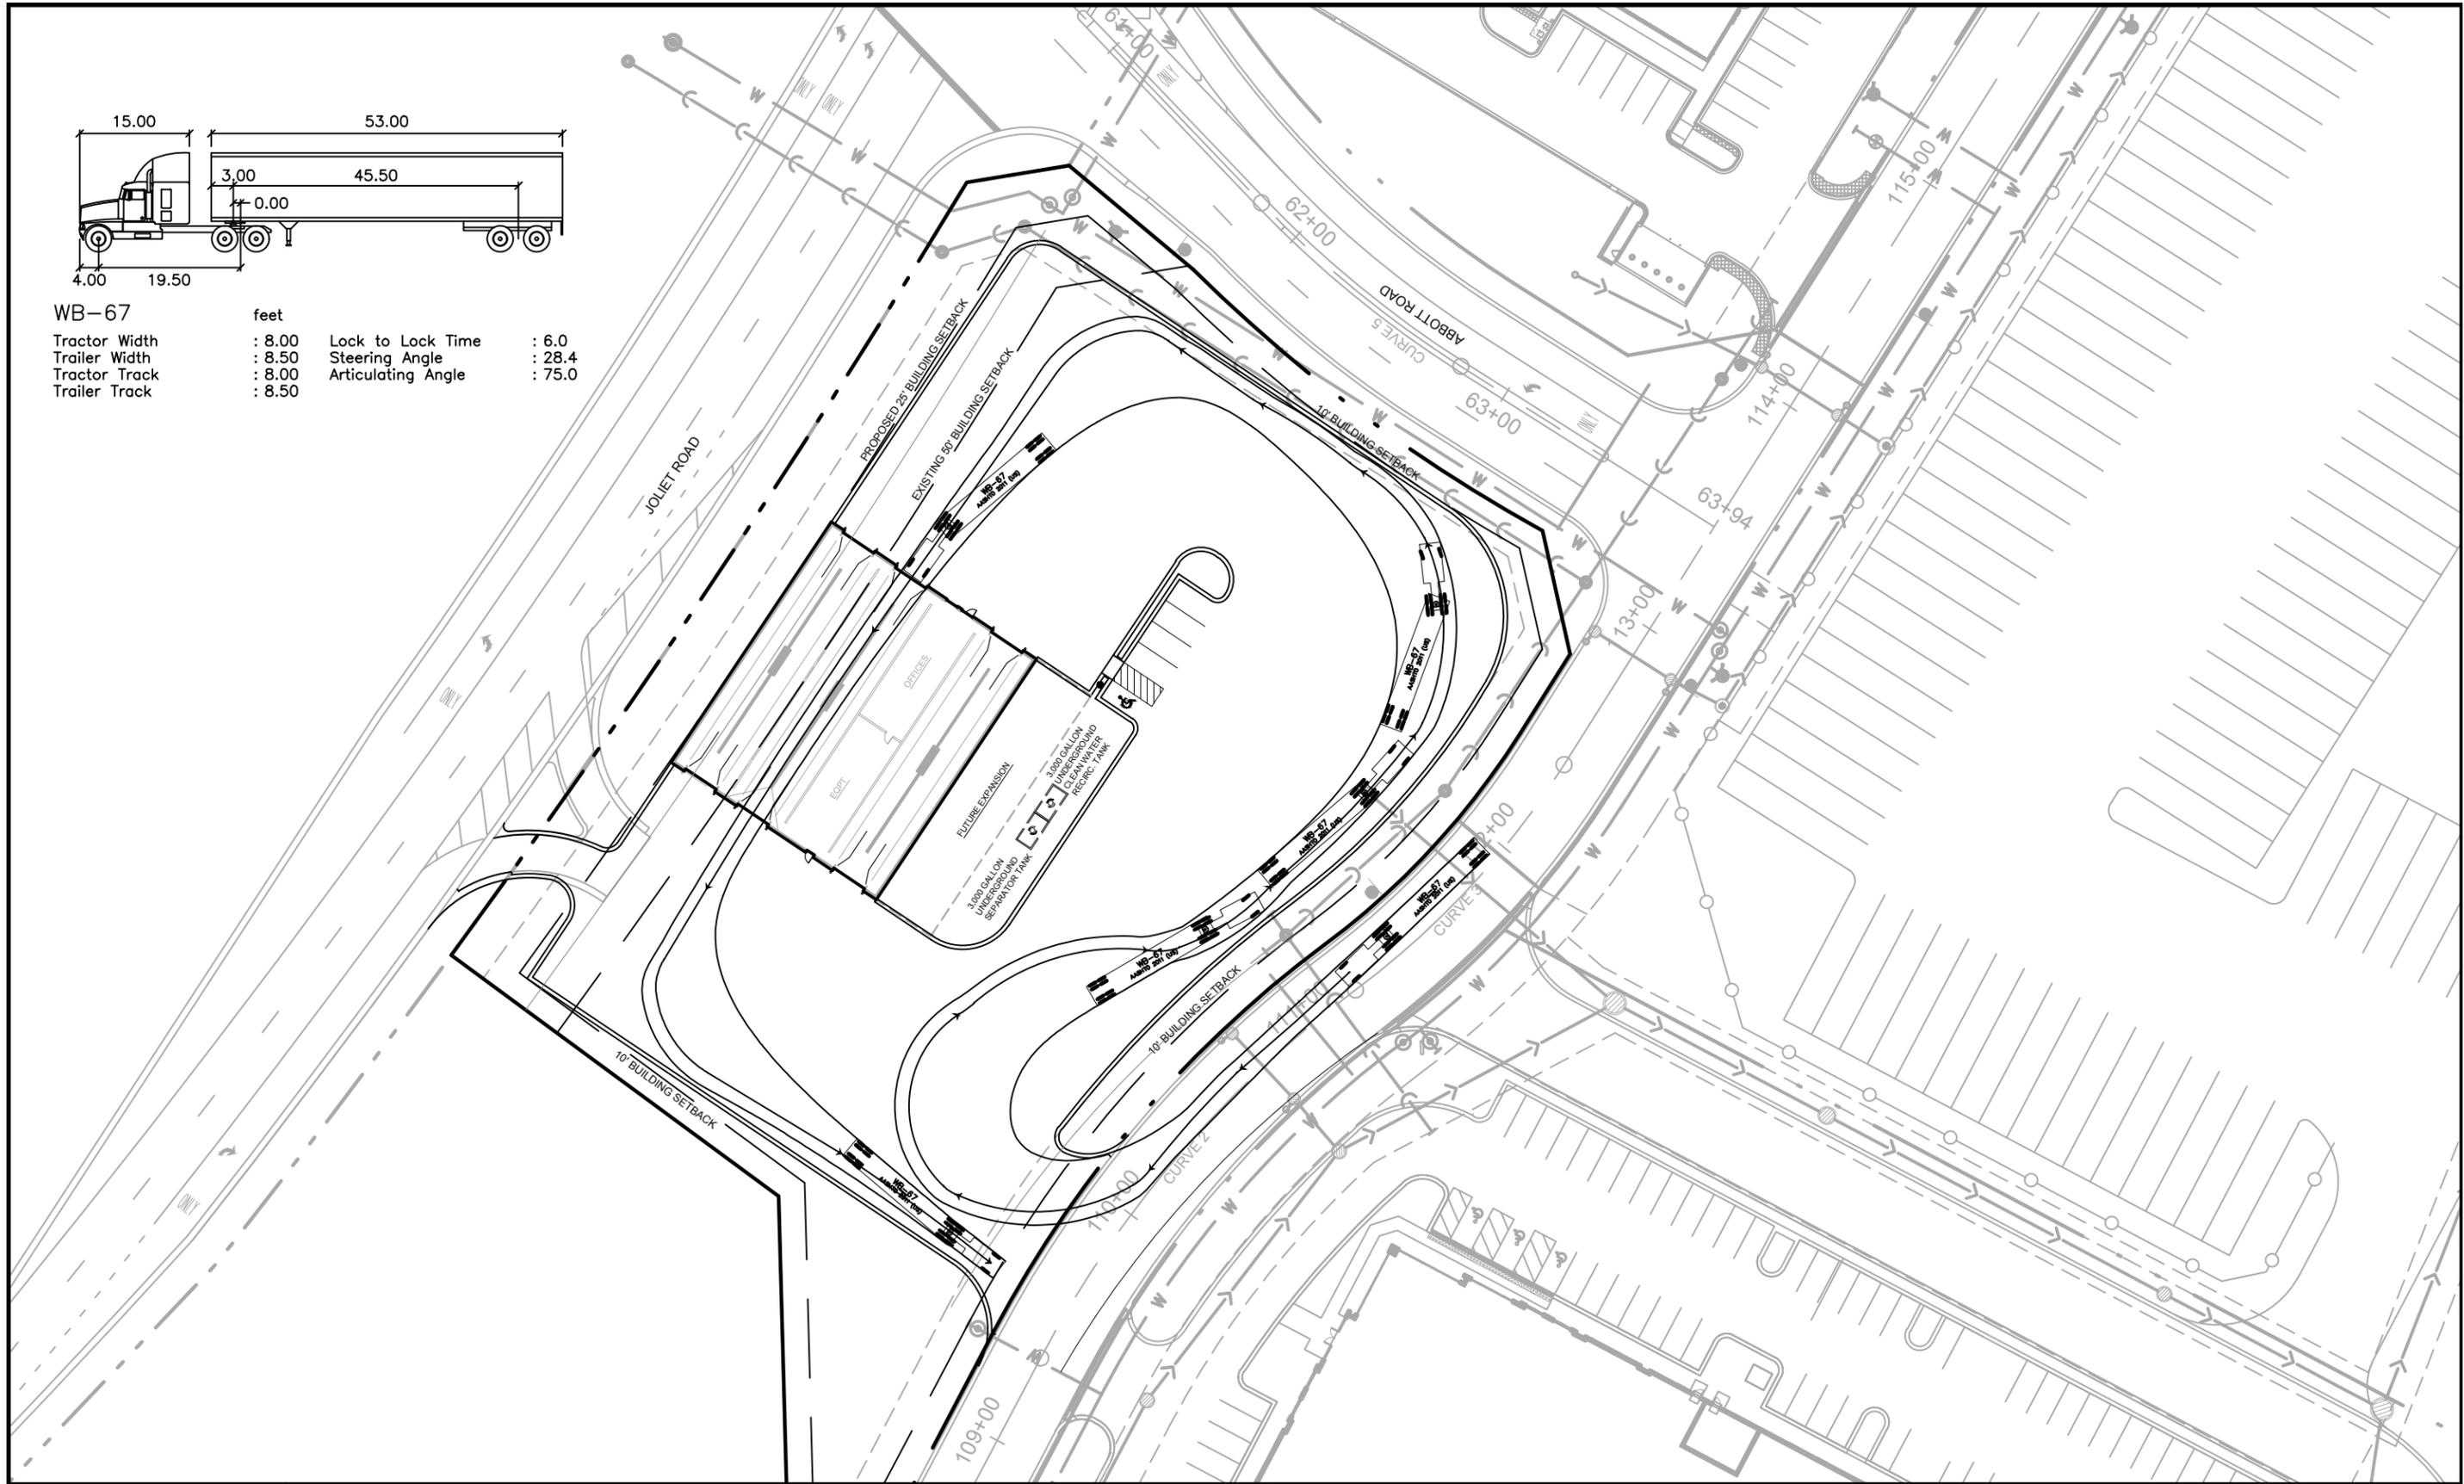


ROMEOVILLE TRUCK WASH

ROMEOVILLE

LOT 3


ILLINOIS

SECOND BAY TRUCK ROUTE

 


SCALE: 1"=60'

DATE: 05-30-18

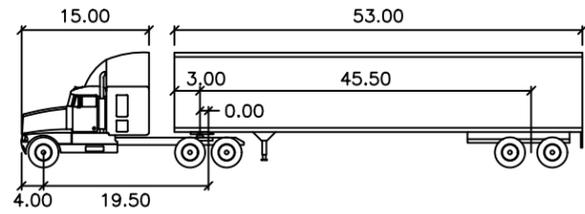

WB-67	feet		
Tractor Width	: 8.00	Lock to Lock Time	: 6.0
Trailer Width	: 8.50	Steering Angle	: 28.4
Tractor Track	: 8.00	Articulating Angle	: 75.0
Trailer Track	: 8.50		

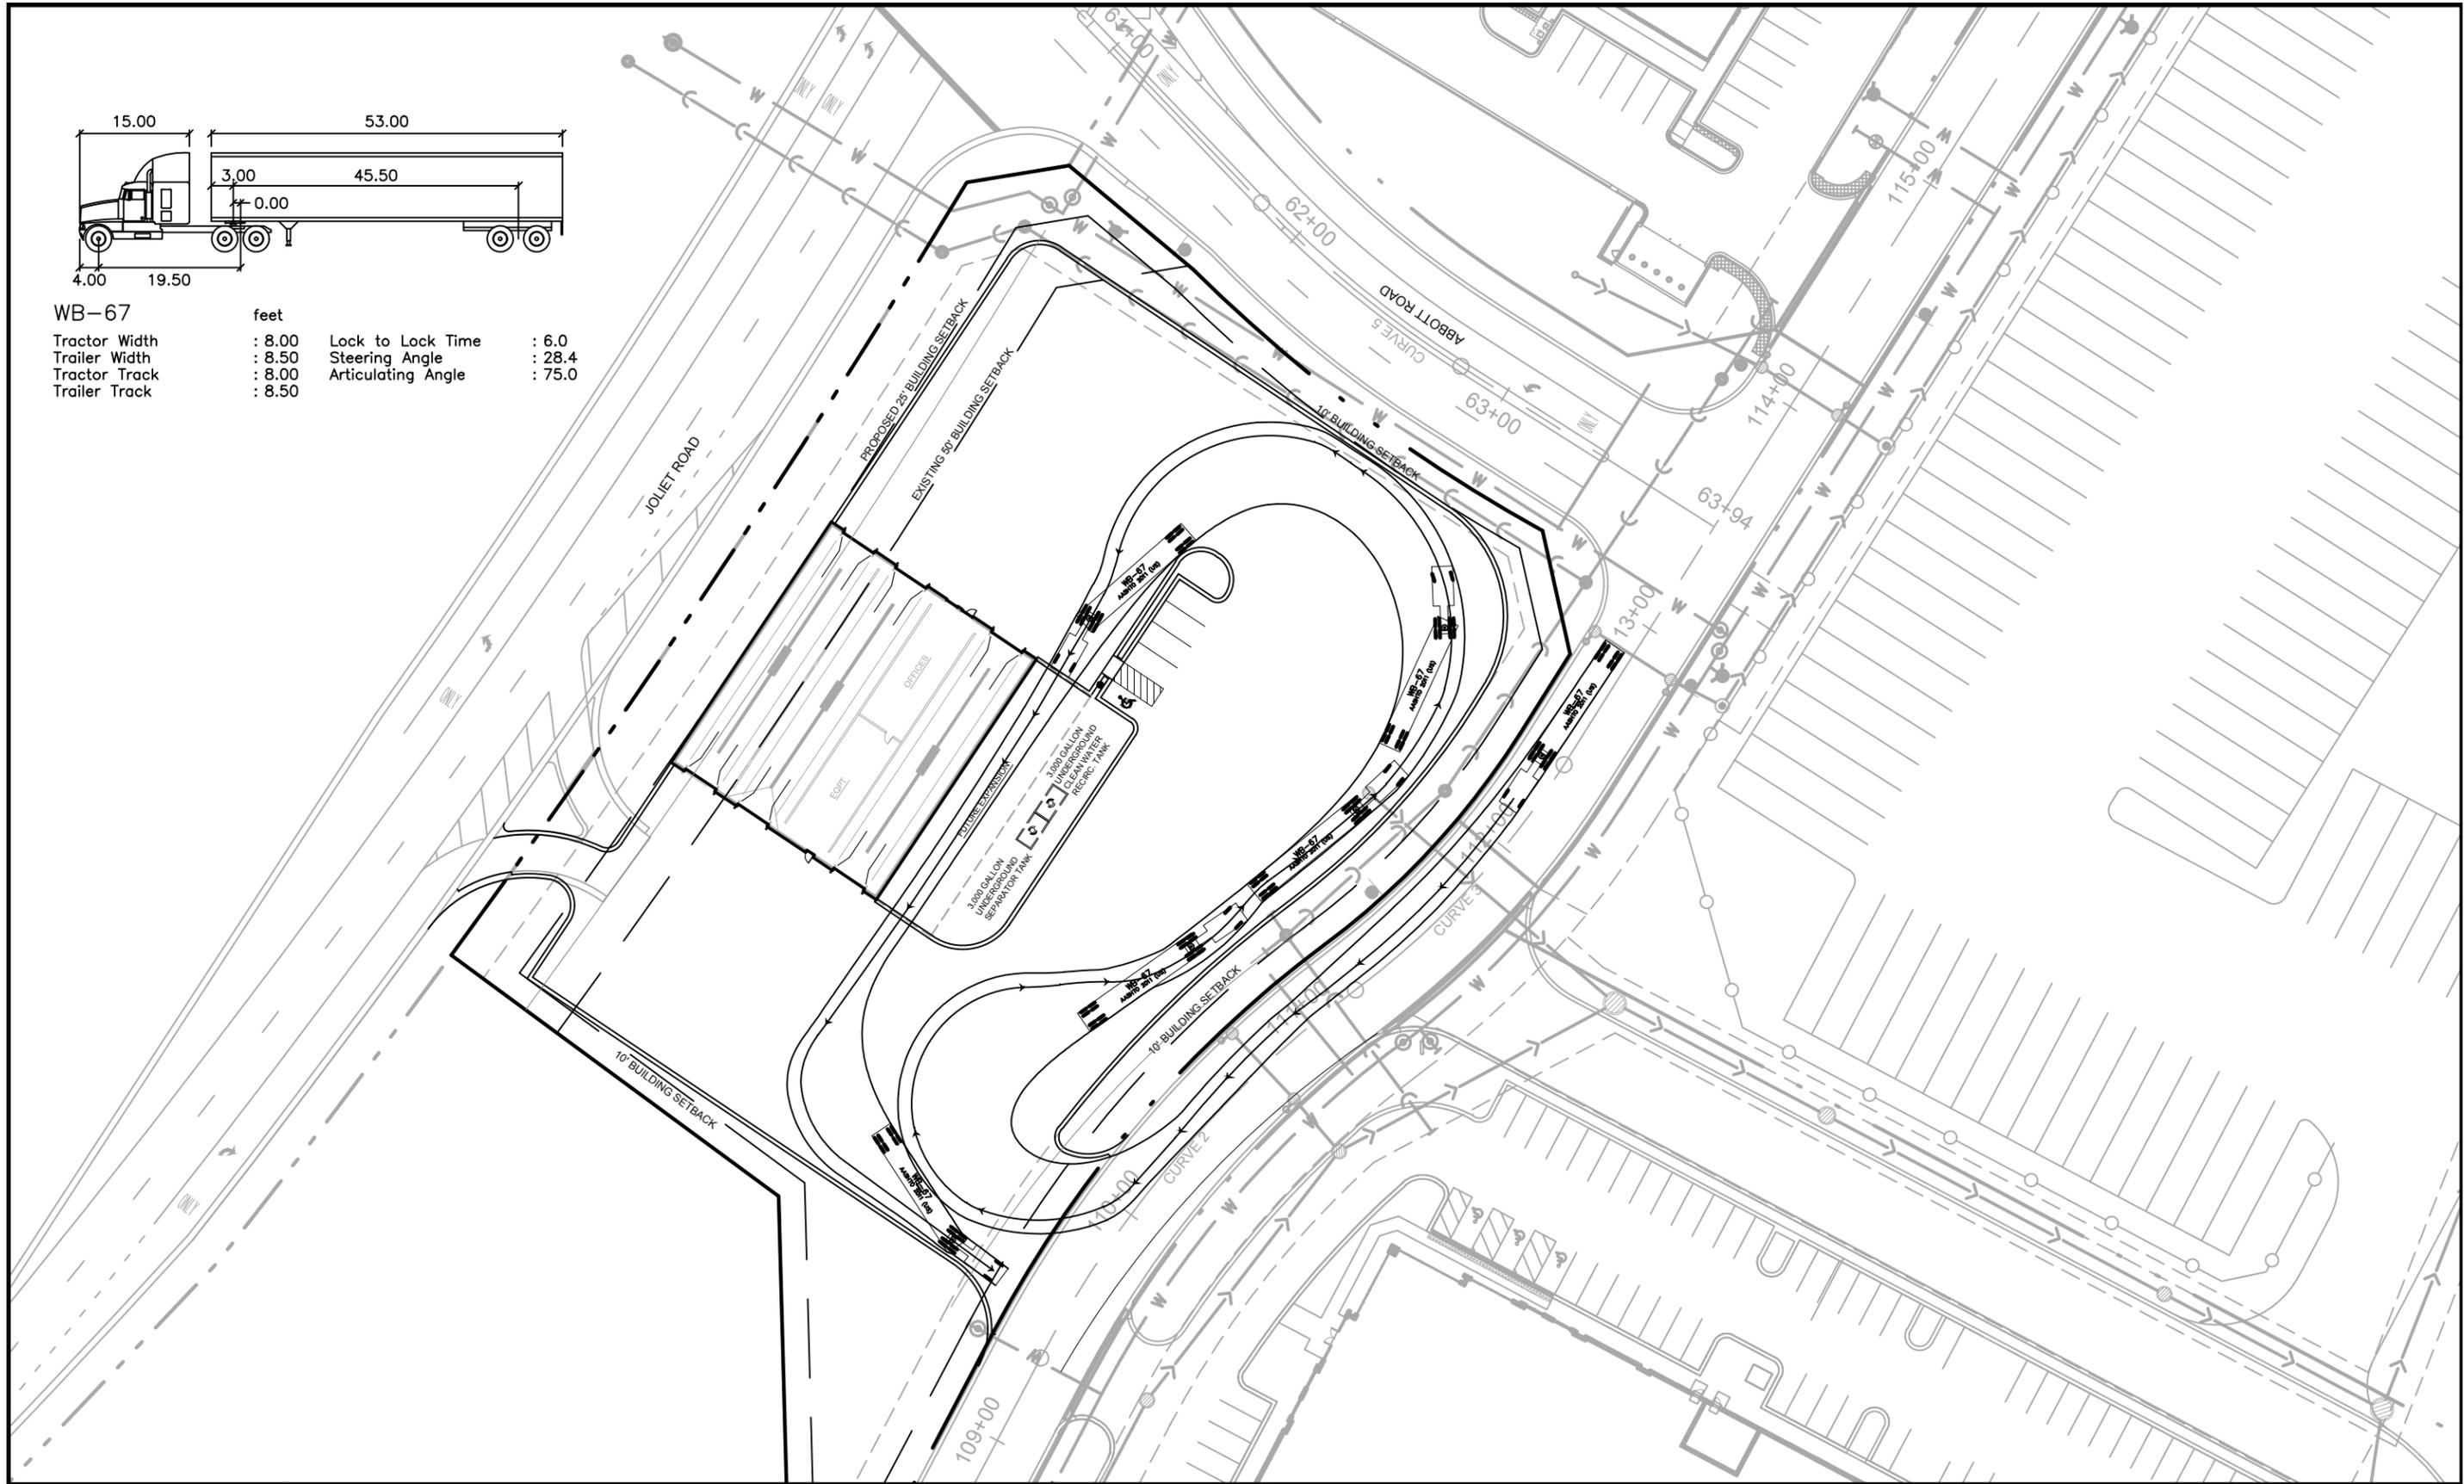


ROMEOVILLE TRUCK WASH

ROMEOVILLE

LOT 3

ILLINOIS

FUTURE BAY TRUCK ROUTE

 

SCALE: 1"=60'

DATE: 05-30-18