


S:\Darien\Village of Romeoville\190168 Police and K9 Memorial\01\11 Drawings\02 CD\L2.00 SITE PLAN.dwg Iremitz Aug 08, 2019 1:56:33 pm

Wight © Copyright 2019 All rights reserved. No part of these documents may be reproduced, stored, or transmitted in any form or by any means, electronic, mechanical, photocopying, recording or otherwise, without the prior written consent of Wight.

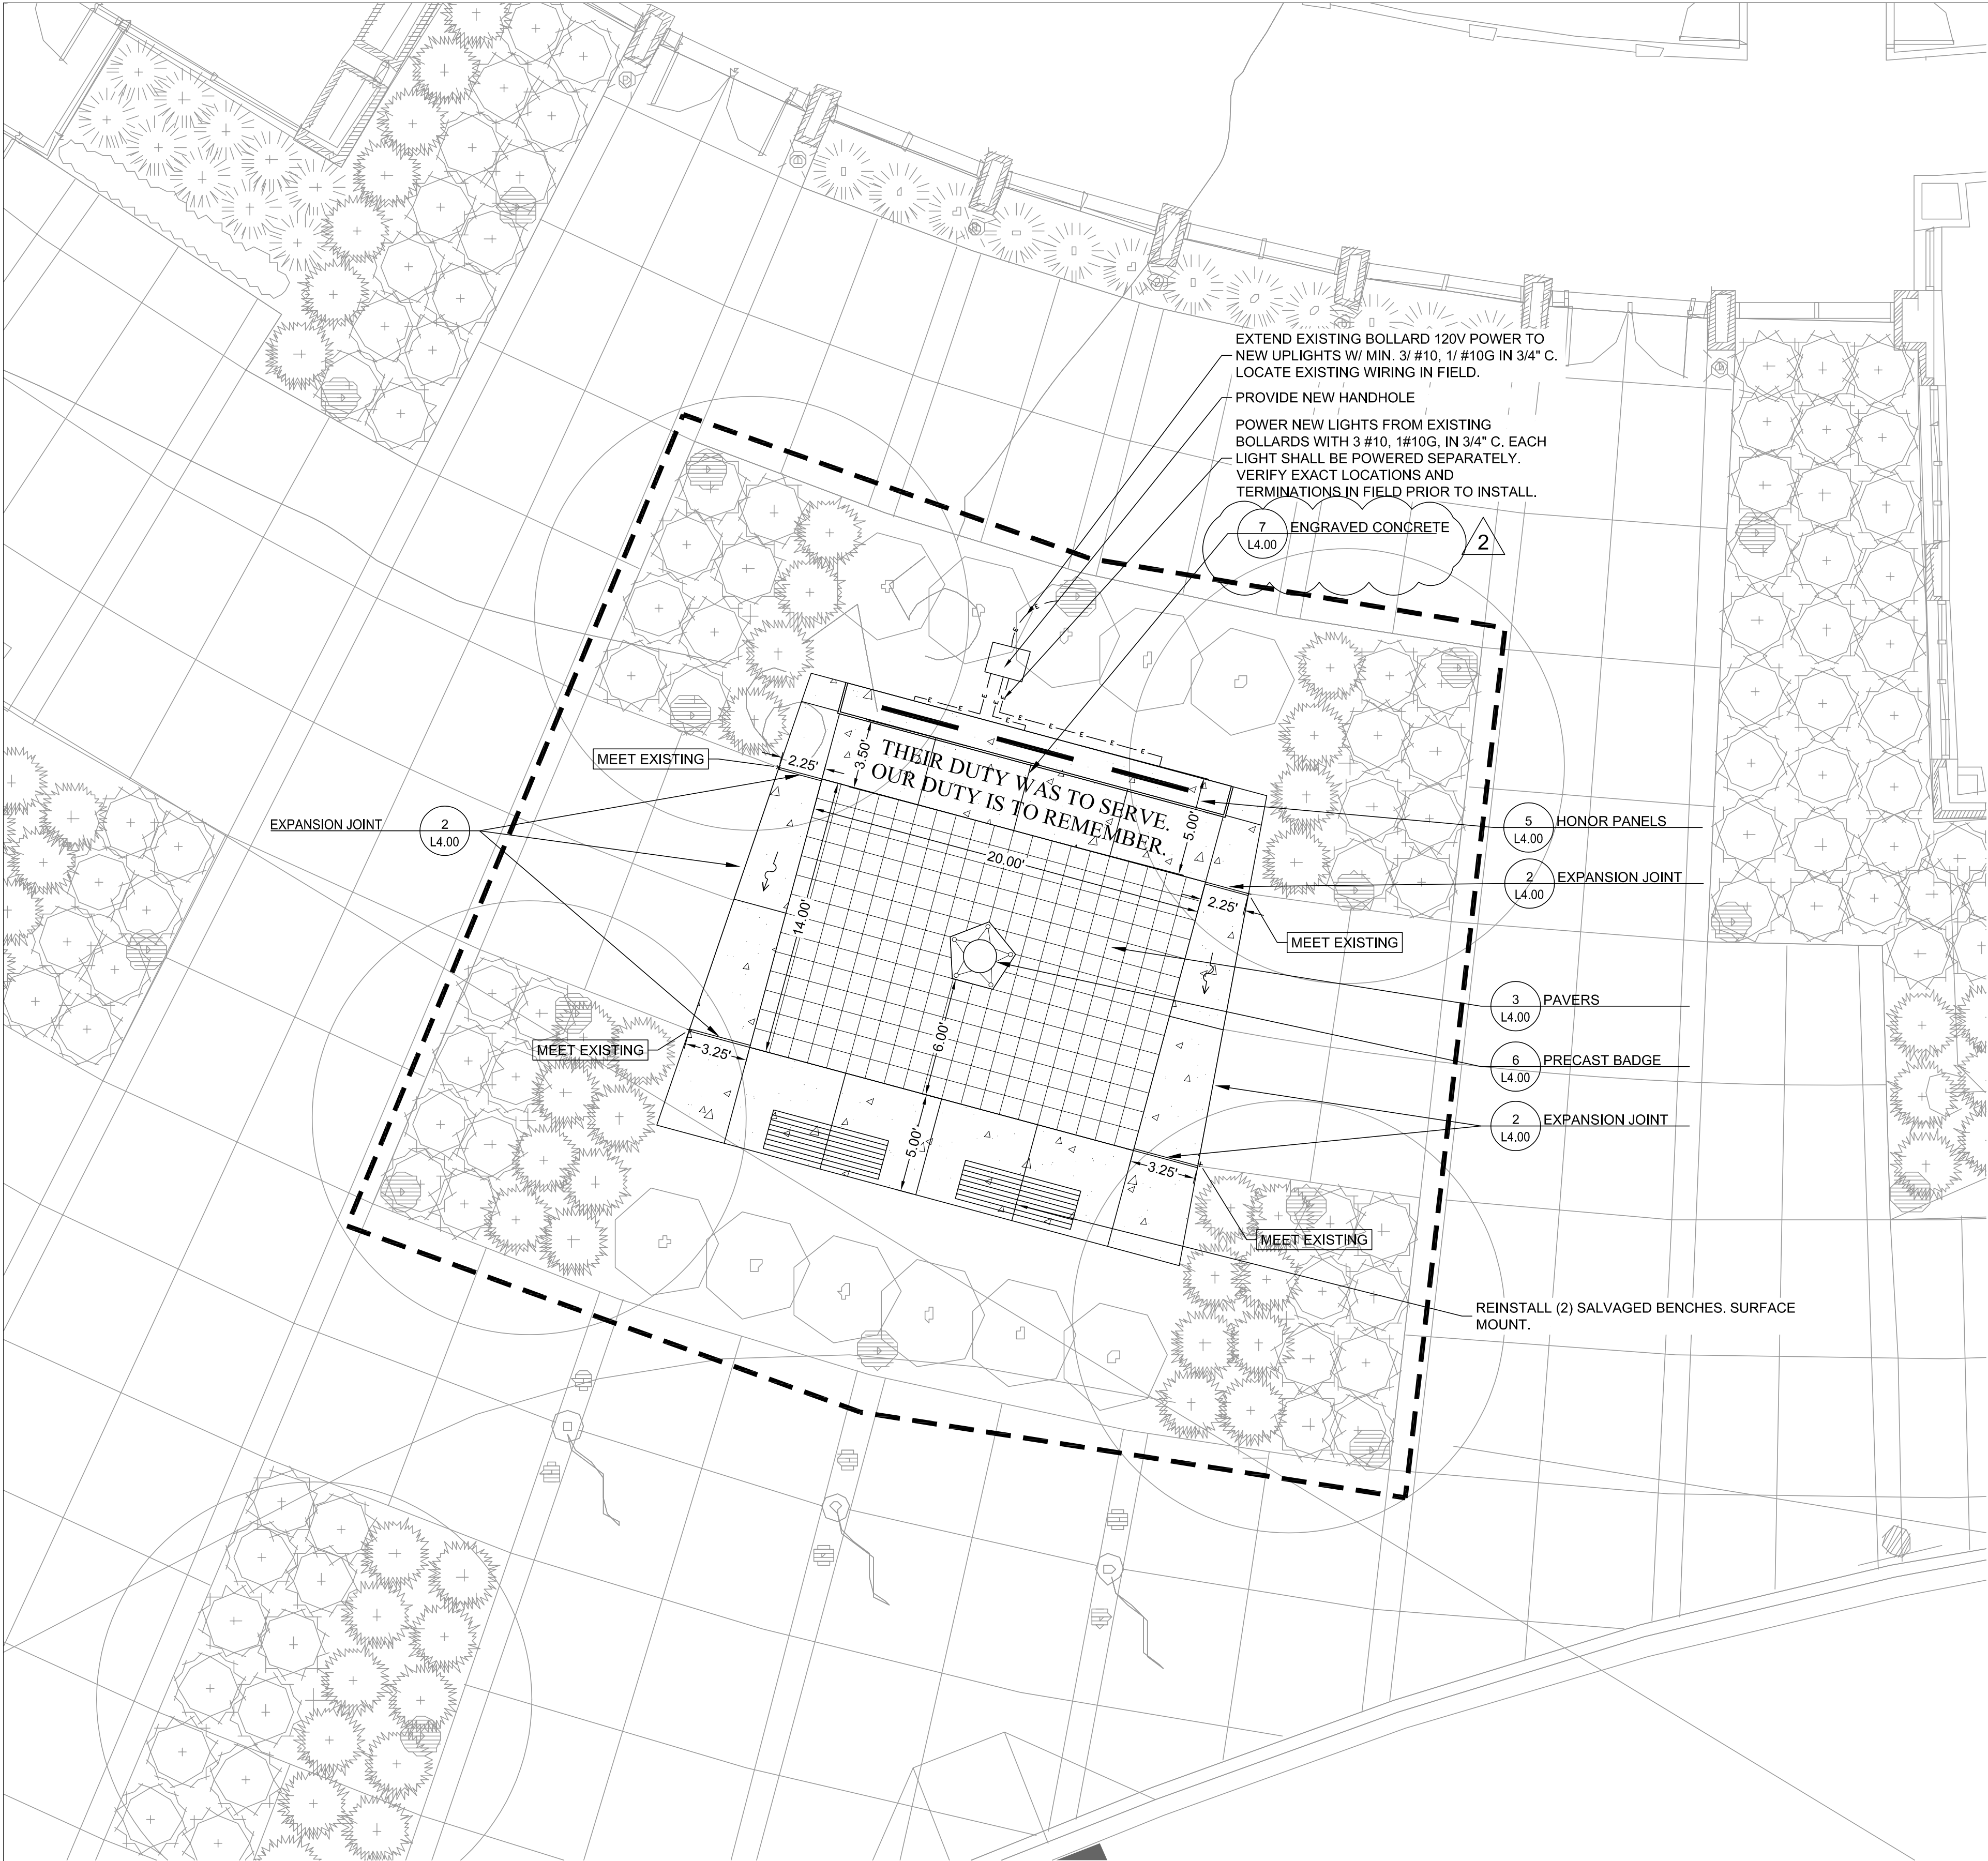

LEGEND

PCC PAVEMENT

CONTROL JOINT

PROJECT LIMITS

LAYOUT AND MATERIALS NOTES

- ALL LAYOUT FOR SITE IMPROVEMENTS SHALL BE COMPLETED BY A PROFESSIONAL LAND SURVEYOR HIRED BY THE CONTRACTOR. LAYOUT SHALL BE COMPLETED USING THE ELECTRONIC CAD FILES PROVIDED BY THE ENGINEER. NO ADDITIONAL PAYMENT WILL BE MADE FOR ADJUSTMENT NECESSARY TO CONSTRUCT THE WORK AS DRAWN.
- CONTRACTOR SHALL OBTAIN APPROVAL OF LAYOUT FROM THE OWNER'S REPRESENTATIVE PRIOR TO CONSTRUCTION. NO ADDITIONAL PAYMENT SHALL BE MADE TO CORRECT WORK IF CONSTRUCTED INCORRECTLY PRIOR TO APPROVAL OF LAYOUT.
- CONTRACTOR IS RESPONSIBLE FOR MAINTAINING ALL LAYOUT MARKINGS. NO ADDITIONAL PAYMENT WILL BE MADE TO REPLACE MARKINGS.
- ALL DIMENSIONS, CURB RADII, AND ELEVATIONS REFER TO THE BACK OF CURB WHERE CURB SHOWN UNLESS OTHERWISE SHOWN. ALL WALL DIMENSIONS ARE TO THE FACE OF WALL UNLESS OTHERWISE SHOWN. ALL PAVEMENT DIMENSIONS ARE TO THE EDGE OF PAVEMENT UNLESS OTHERWISE SHOWN. COORDINATES ARE TO THE BACK OF CURB, CENTER OF STRUCTURE, OR AS SHOWN.
- ALL RADII SHALL BE SMOOTH AND CONTINUOUS AND NOT SEGMENTED. CONTRACTOR TO PROVIDE STAKES A MINIMUM OF EVERY 10 FEET WHERE RADIUS POINTS ARE NOT ACCESSIBLE.
- ADJUSTMENTS TO STAKE LOCATIONS DUE TO DISCREPANCIES BETWEEN COORDINATES AND DIMENSIONS ARE CONSIDERED INCIDENTAL TO THE WORK.
- CONTRACTOR RESPONSIBLE TO TAKE DELIVERY, VERIFY CONDITION AND COMPLETENESS, ASSEMBLE AND INSTALL ALL MATERIALS AND FURNISHINGS PER MANUFACTURER'S INSTRUCTIONS.
- PLACE CONTROL AND EXPANSION JOINTS WHERE INDICATED ON PLANS AND DETAILS FOR CONCRETE WORK. WHERE JOINTS ARE NOT SHOWN, PLACE CONTROL JOINTS IN SPACING TO MATCH PAVEMENT WIDTH OR MAXIMUM OF 10 FEET ON CENTER. EXPANSION JOINTS SHALL BE A MAXIMUM OF 30 FEET ON CENTER AND BETWEEN ALL POURS AND EXISTING CONCRETE OR WALLS.
- ENGRAVED PAVERS TO BE RANDOMLY AND EVENLY DISTRIBUTED THROUGHOUT THE FIELD.

GRAPHIC SCALE

1 INCH = 5 FEET

Village of
Romeoville
Where Community Matters

1050 W. ROMEO RD.
ROMEOVILLE, IL 60446

Wight & Company
wightco.com

2500 North Frontage Road
Darien, IL 60561
P 630.969.7000
F 630.969.7979

	ADDENDUM 1	07-23-19
	ISSUED FOR BID	07-16-19
REV	DESCRIPTION	DATE

POLICE AND K-9
MEMORIAL

1050 W. ROMEO ROAD
ROMEOVILLE, IL 60446

LAYOUT AND
MATERIALS PLAN

Project Number:
190168
Drawn By:
RA
Sheet:

L2.00