



SOUTH ELEVATION

SCALE: 1" = 20'-0"

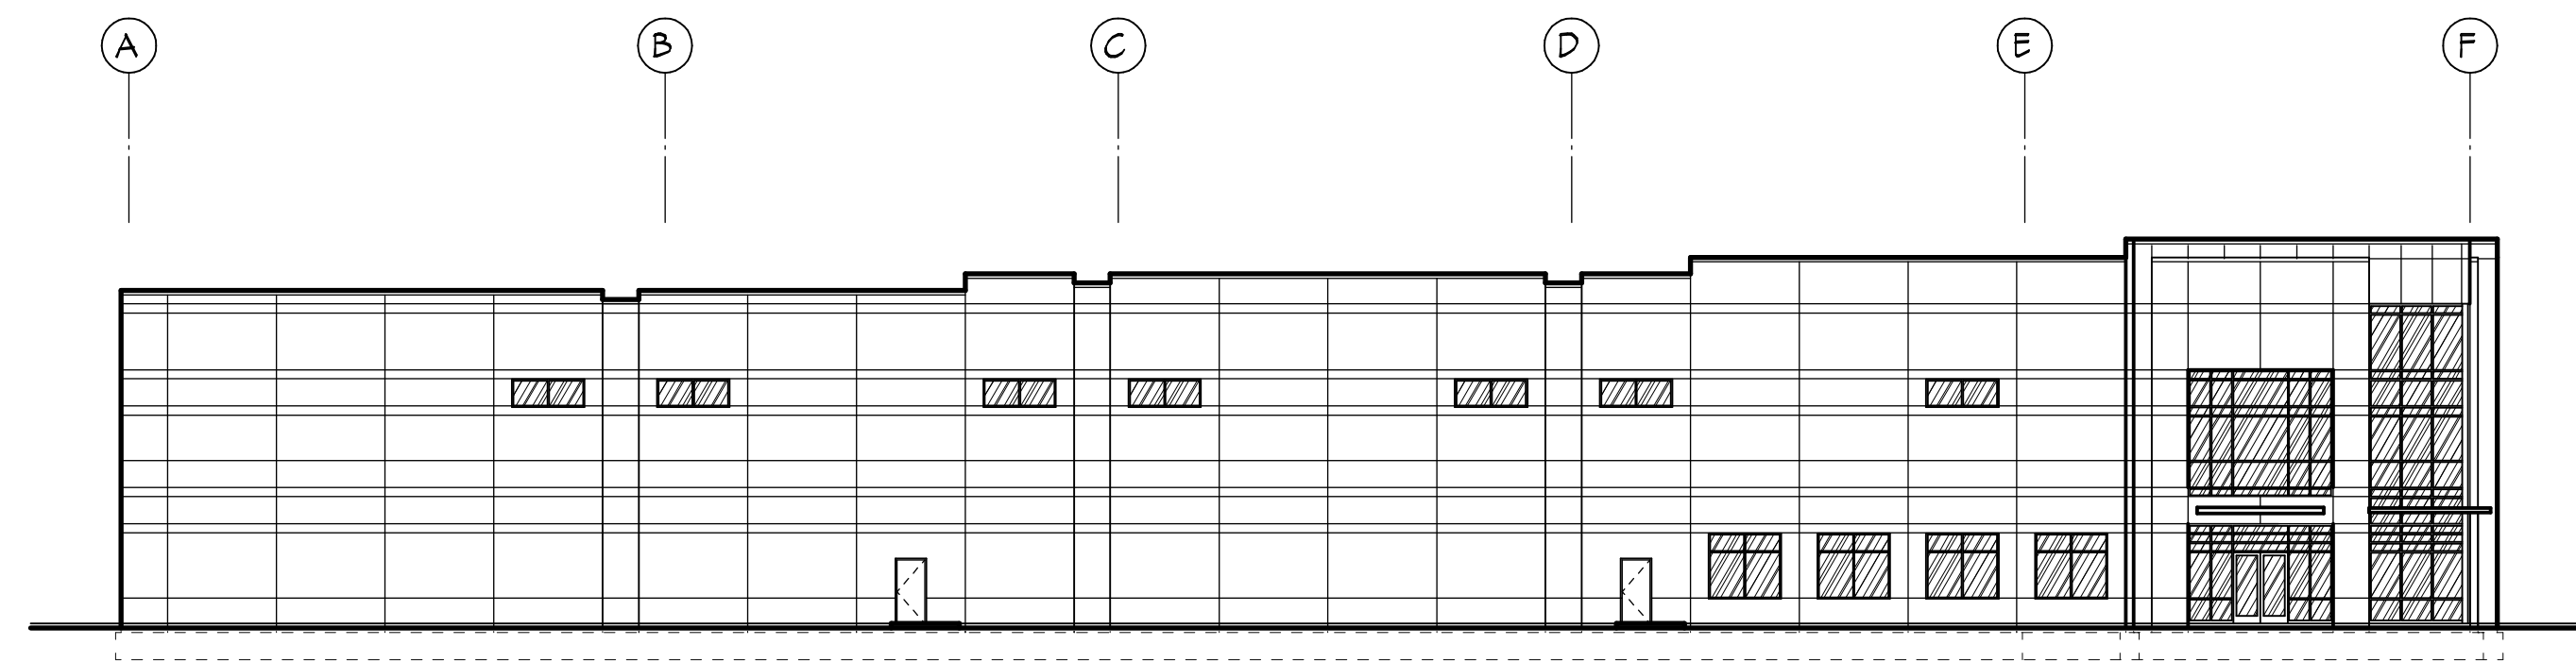


WEST ELEVATION

SCALE: 1" = 20'-0"

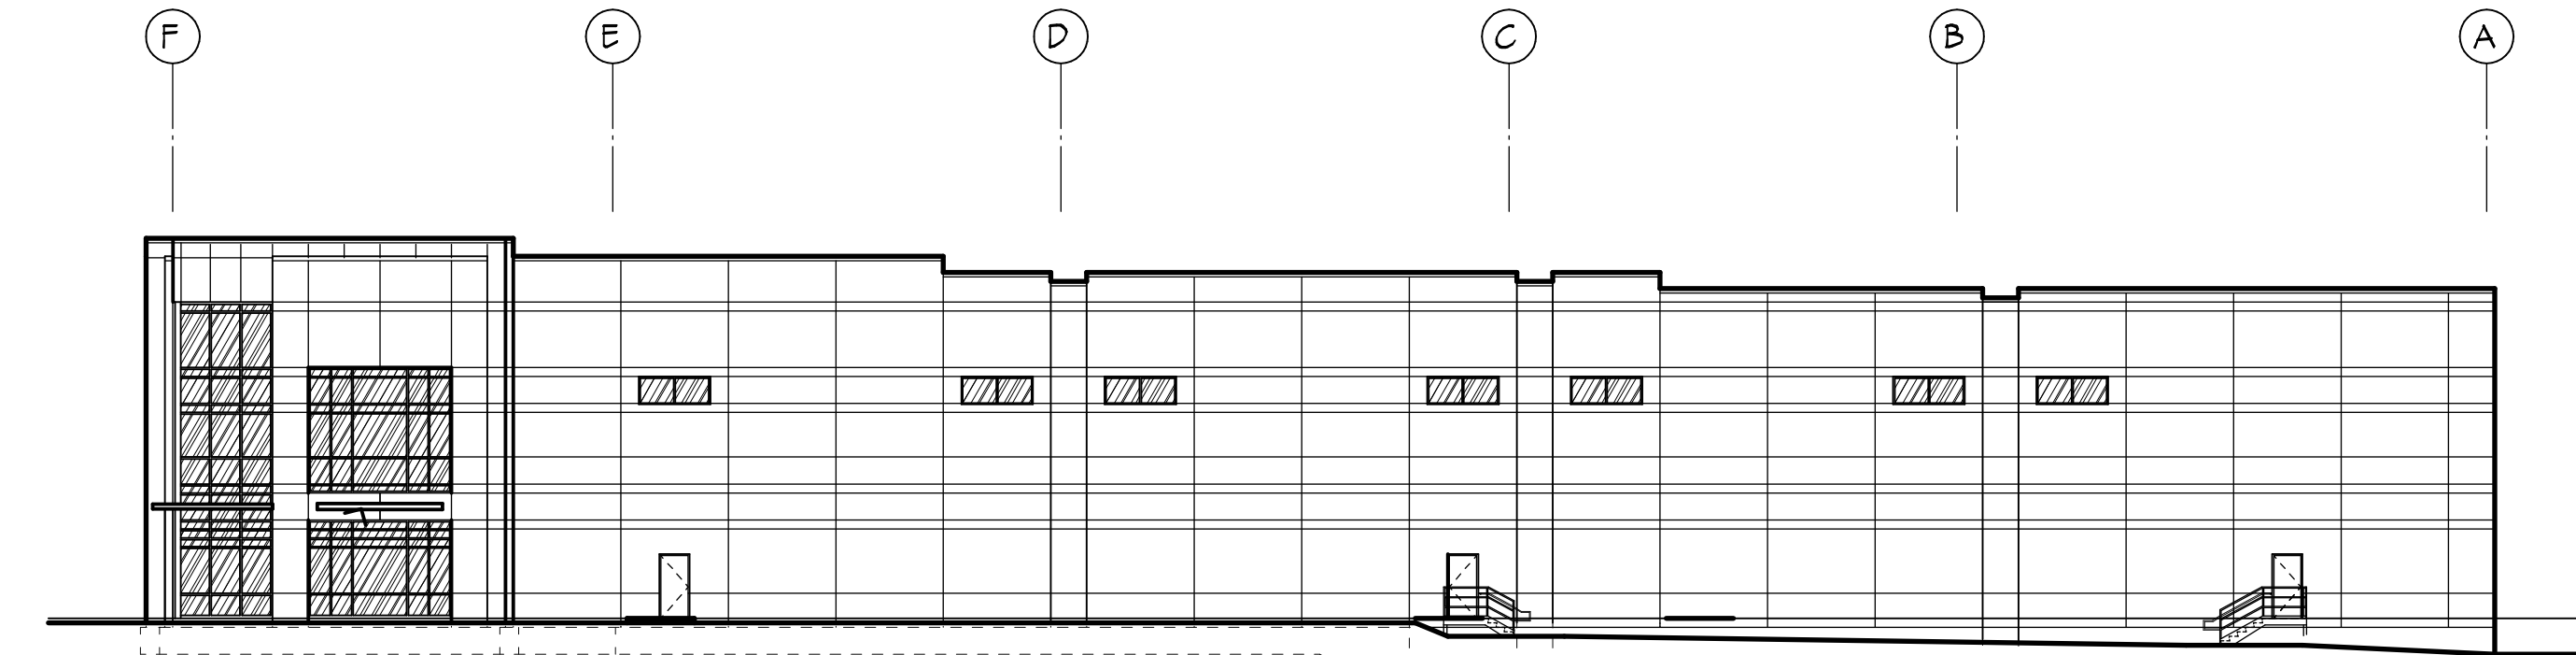




EAST ELEVATION


SCALE: 1" = 20'-0"

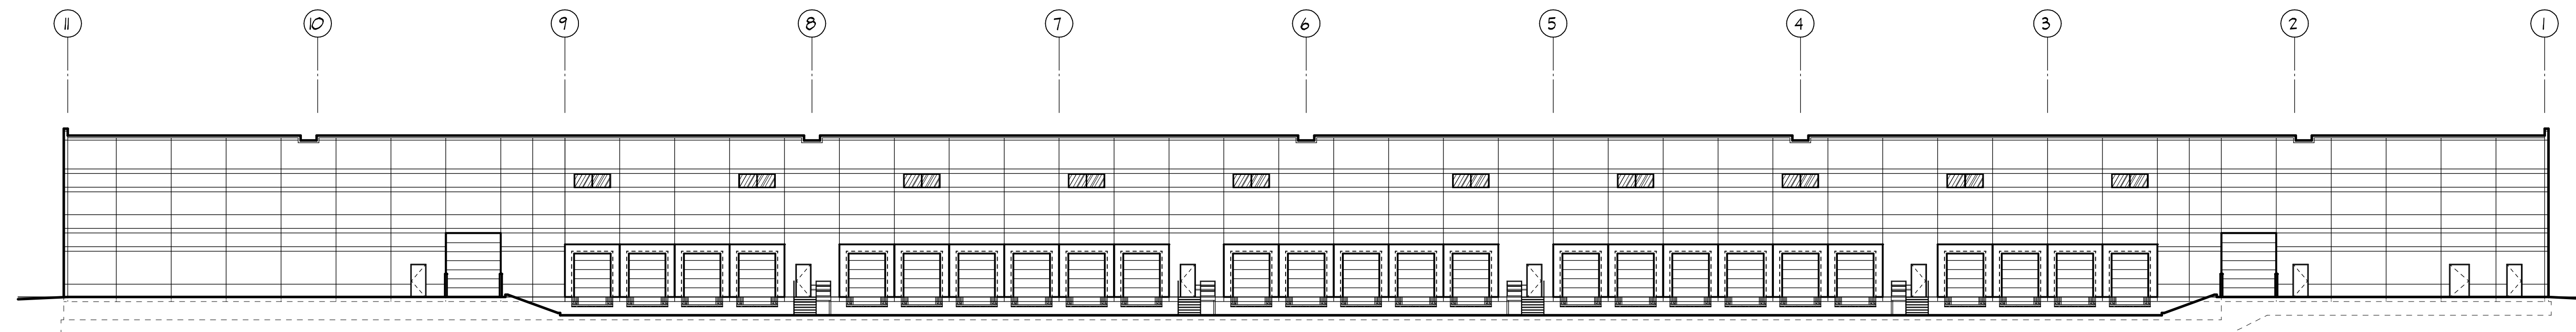

NORTH ELEVATION


SCALE: 1" = 20'-0"

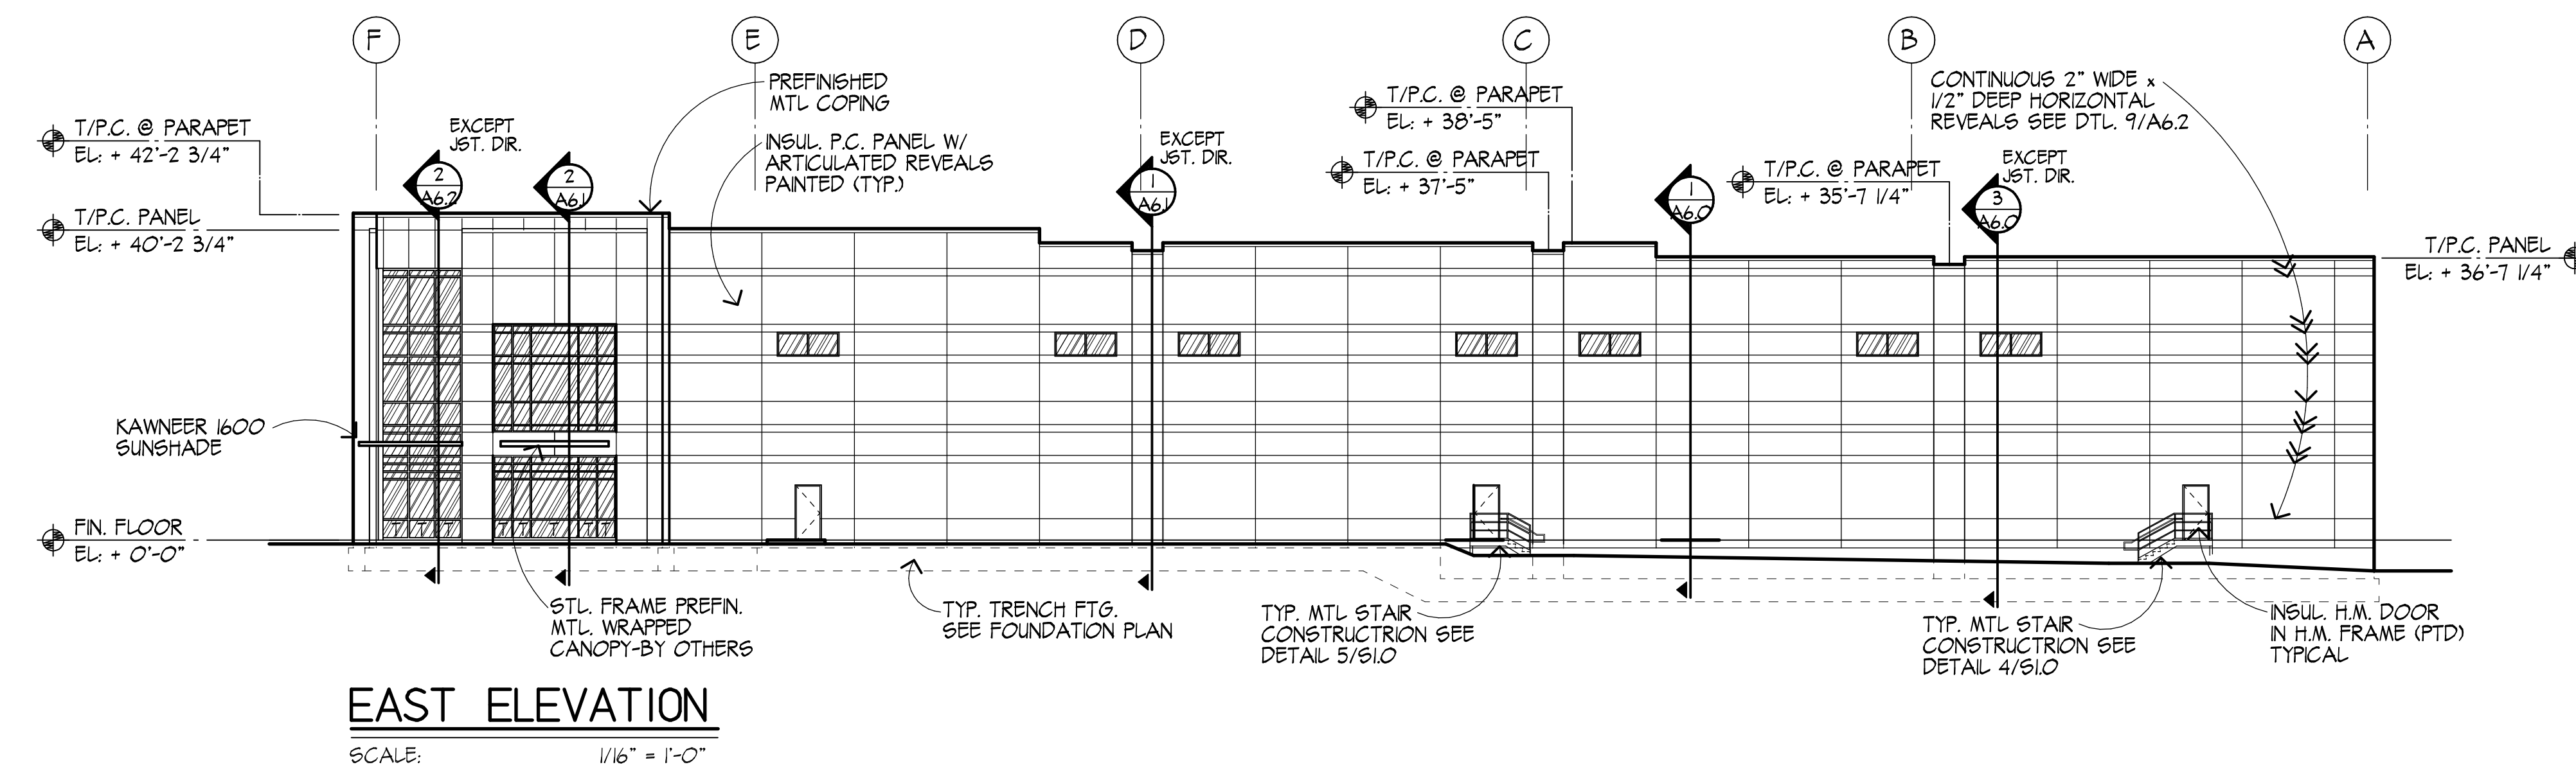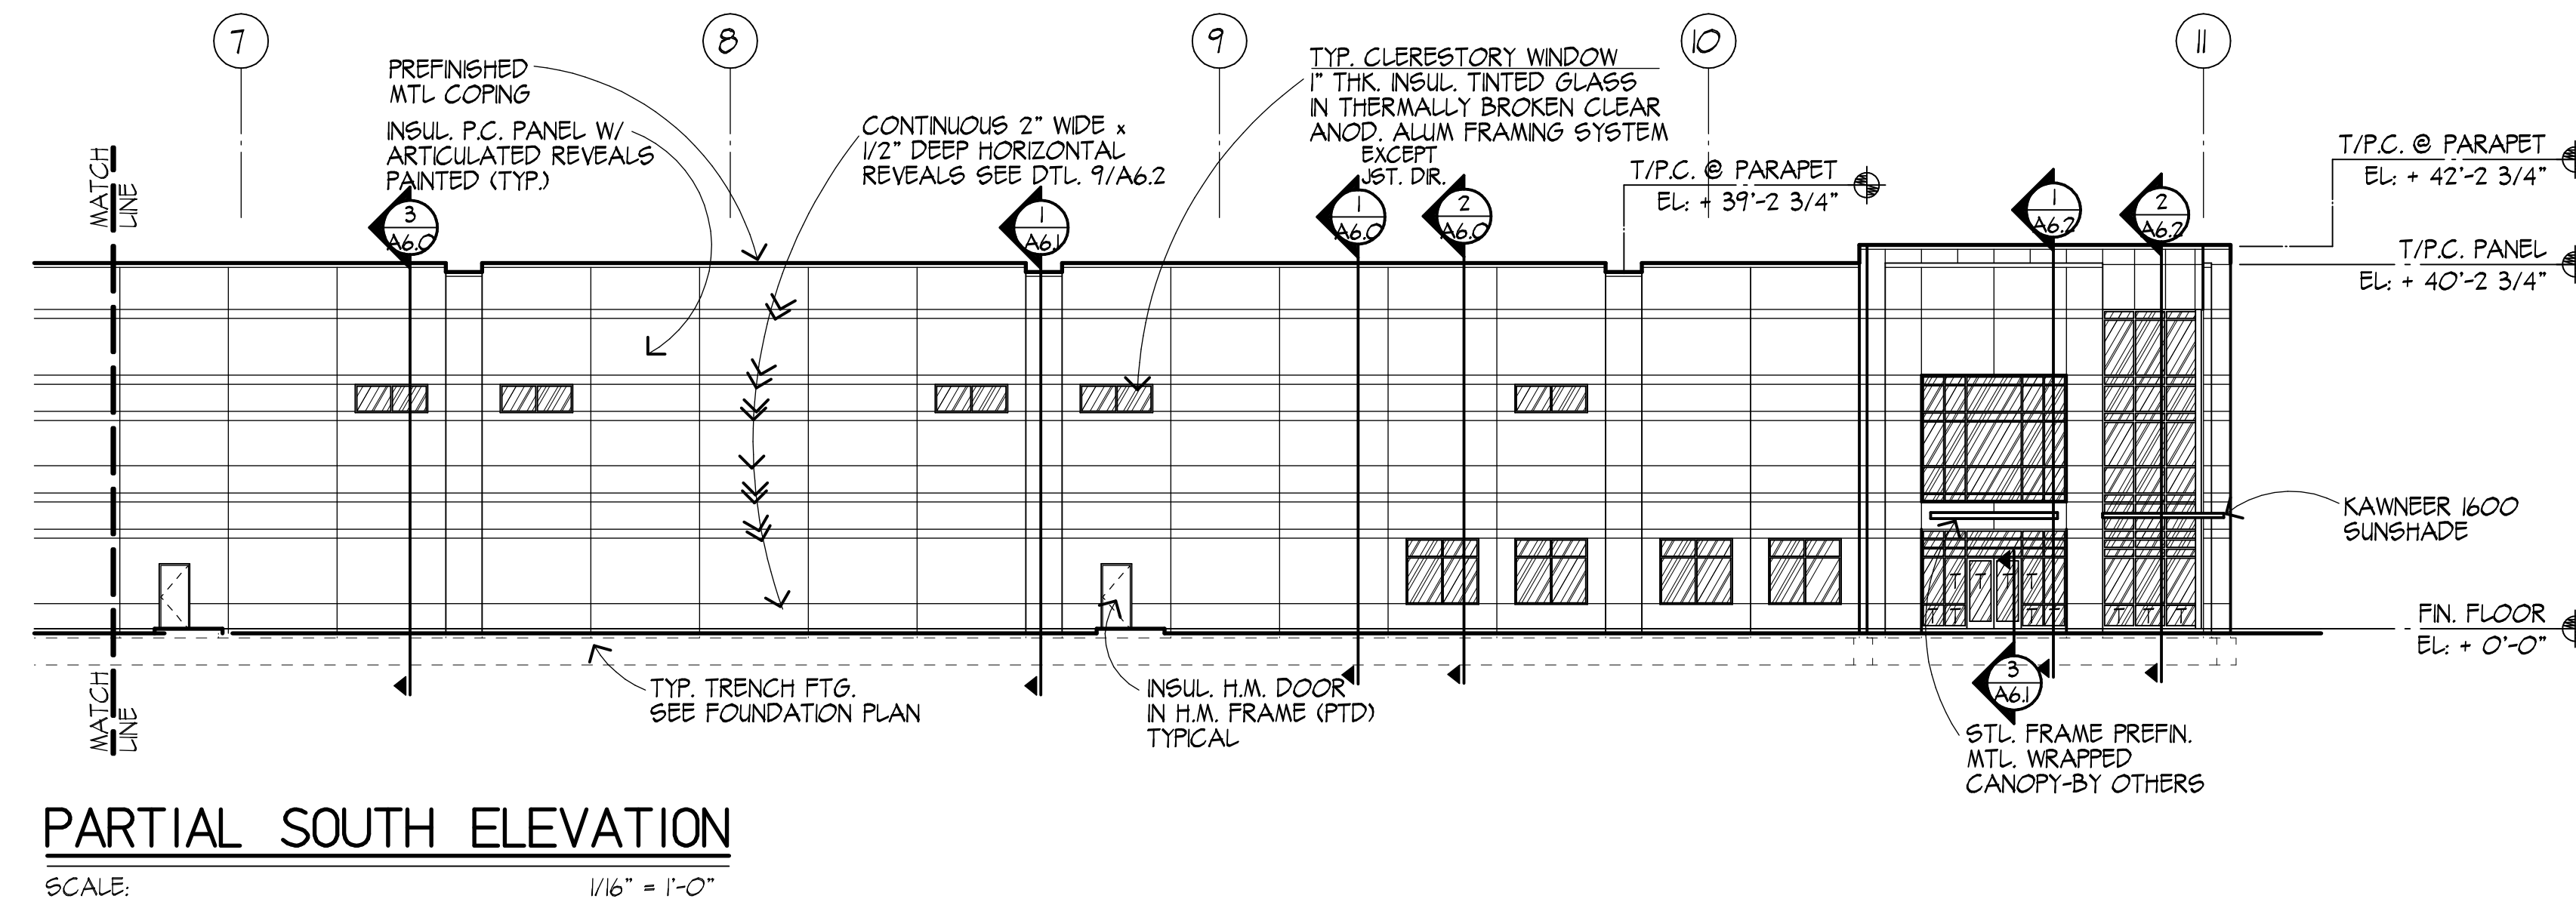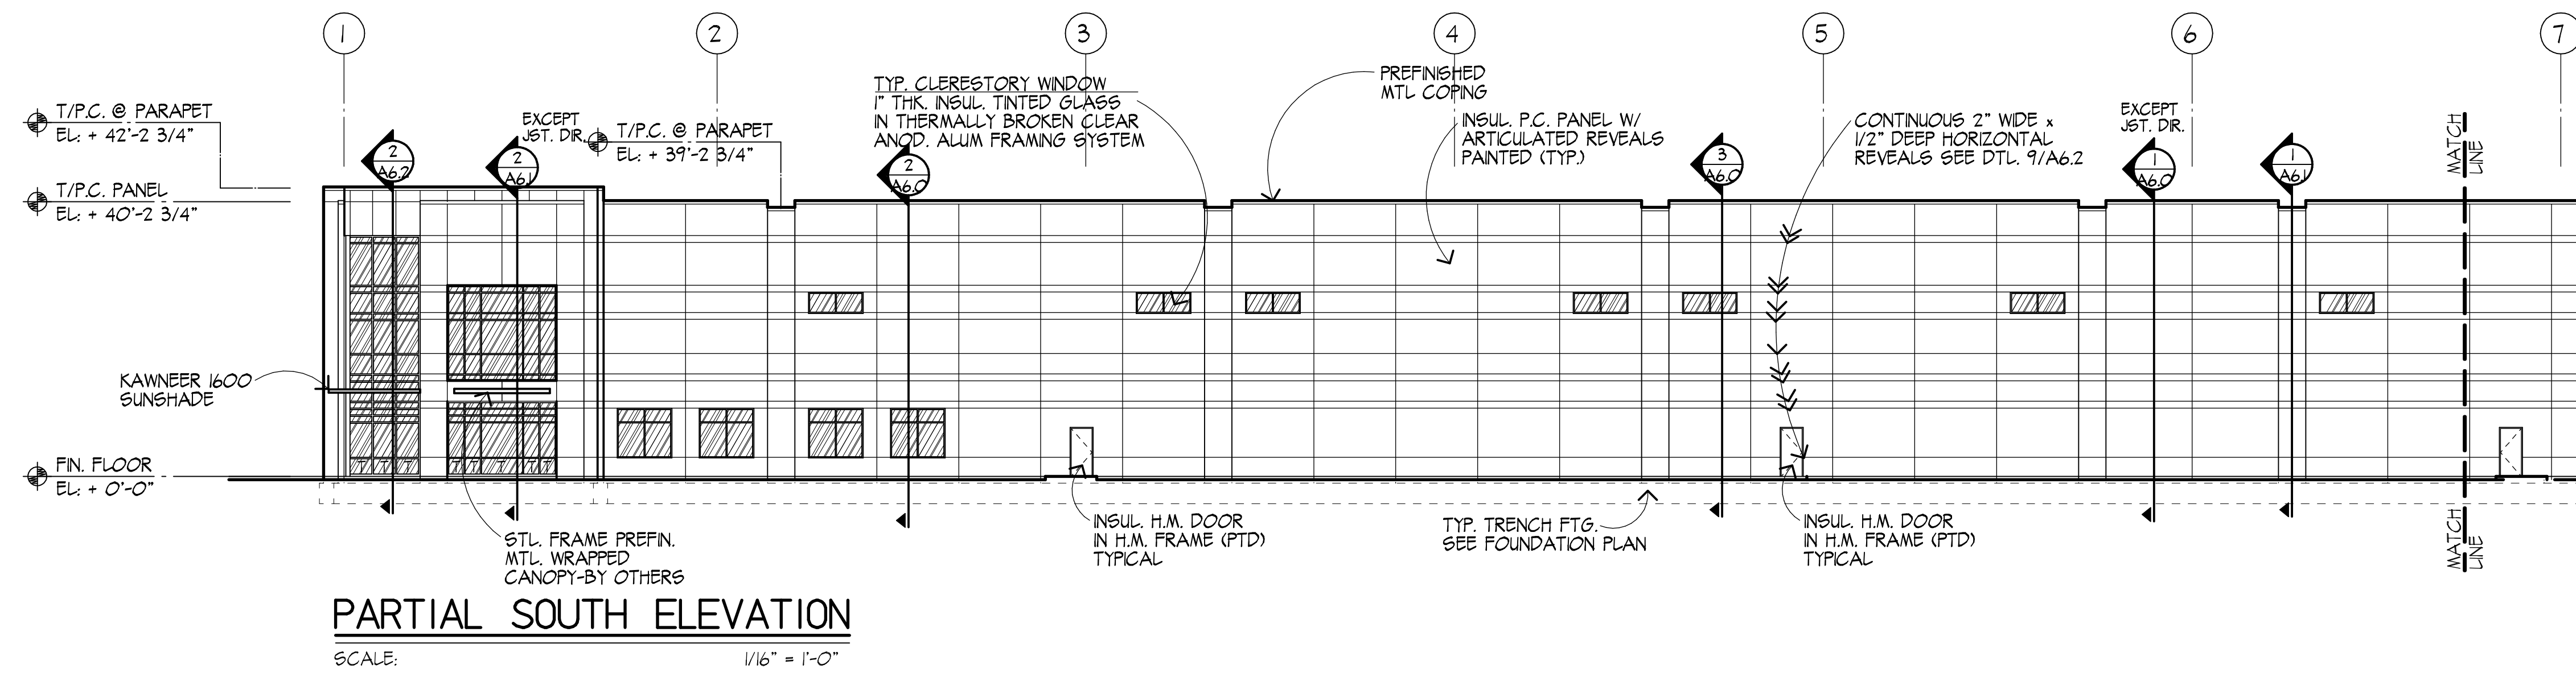

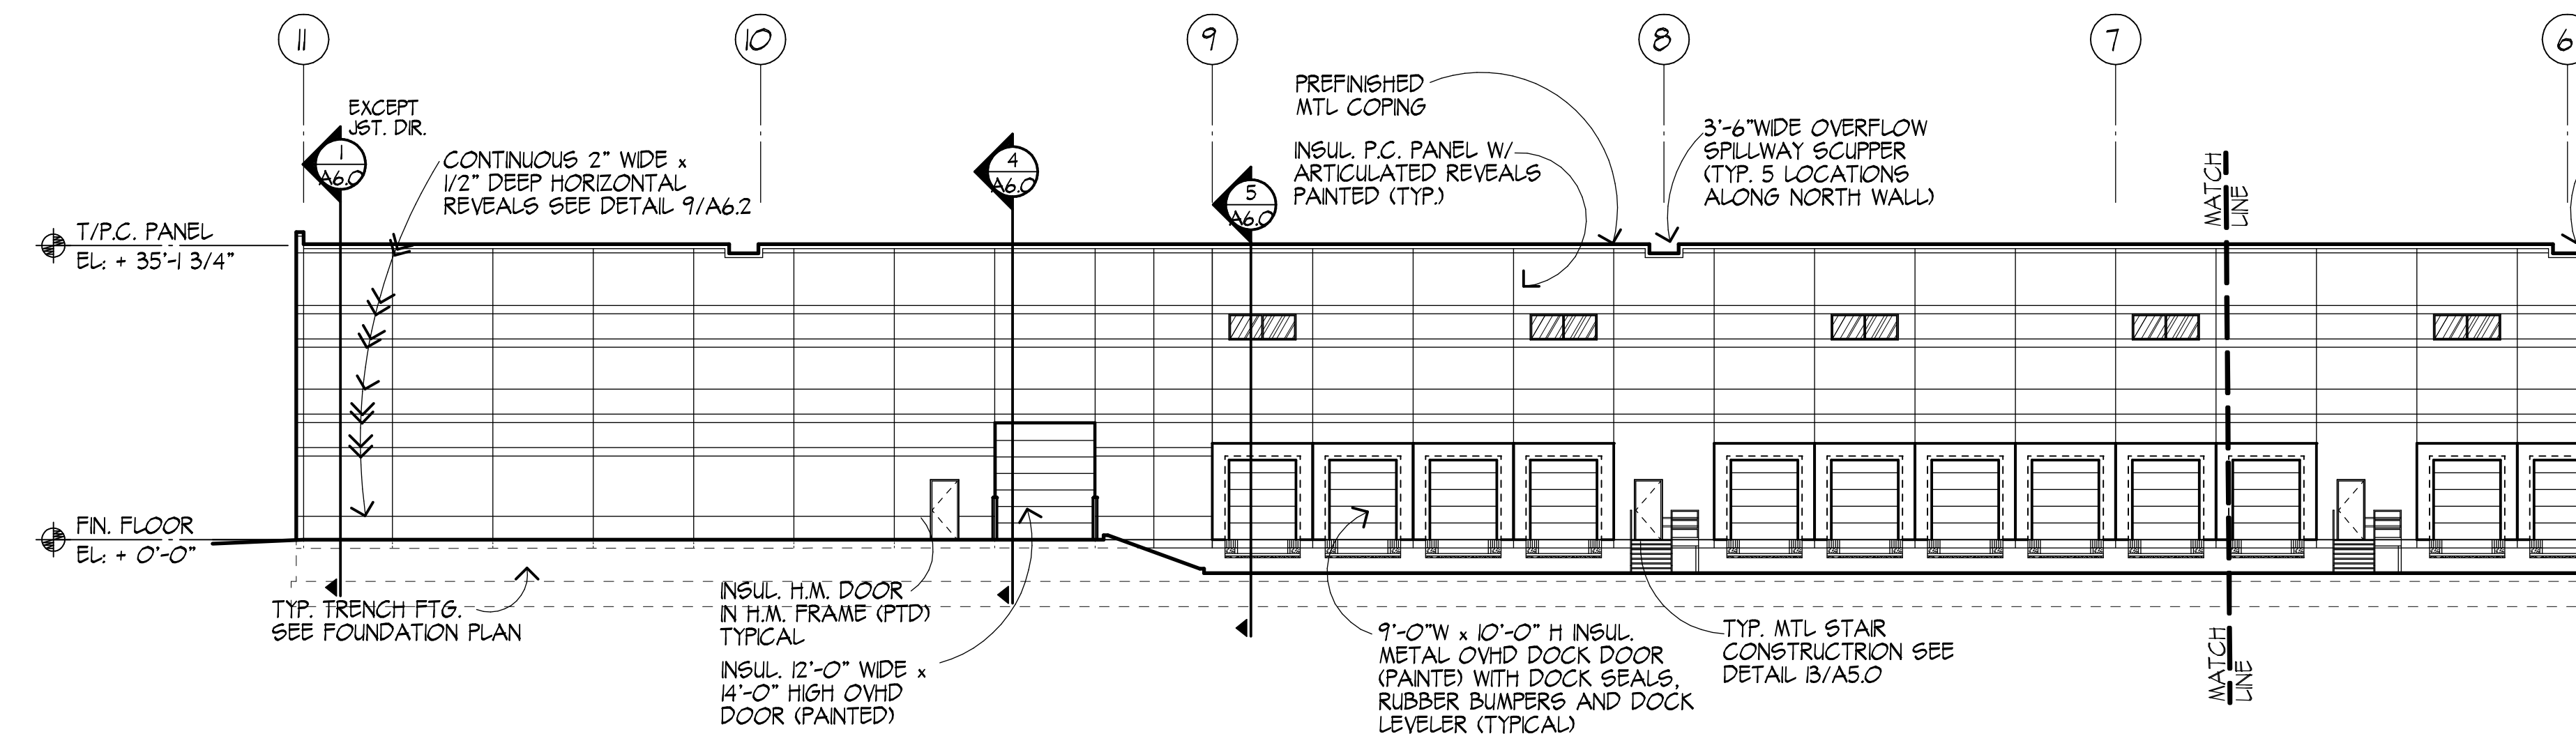


PARTIAL NORTH ELEVATION

SCALE: 1/16" = 1'-0"

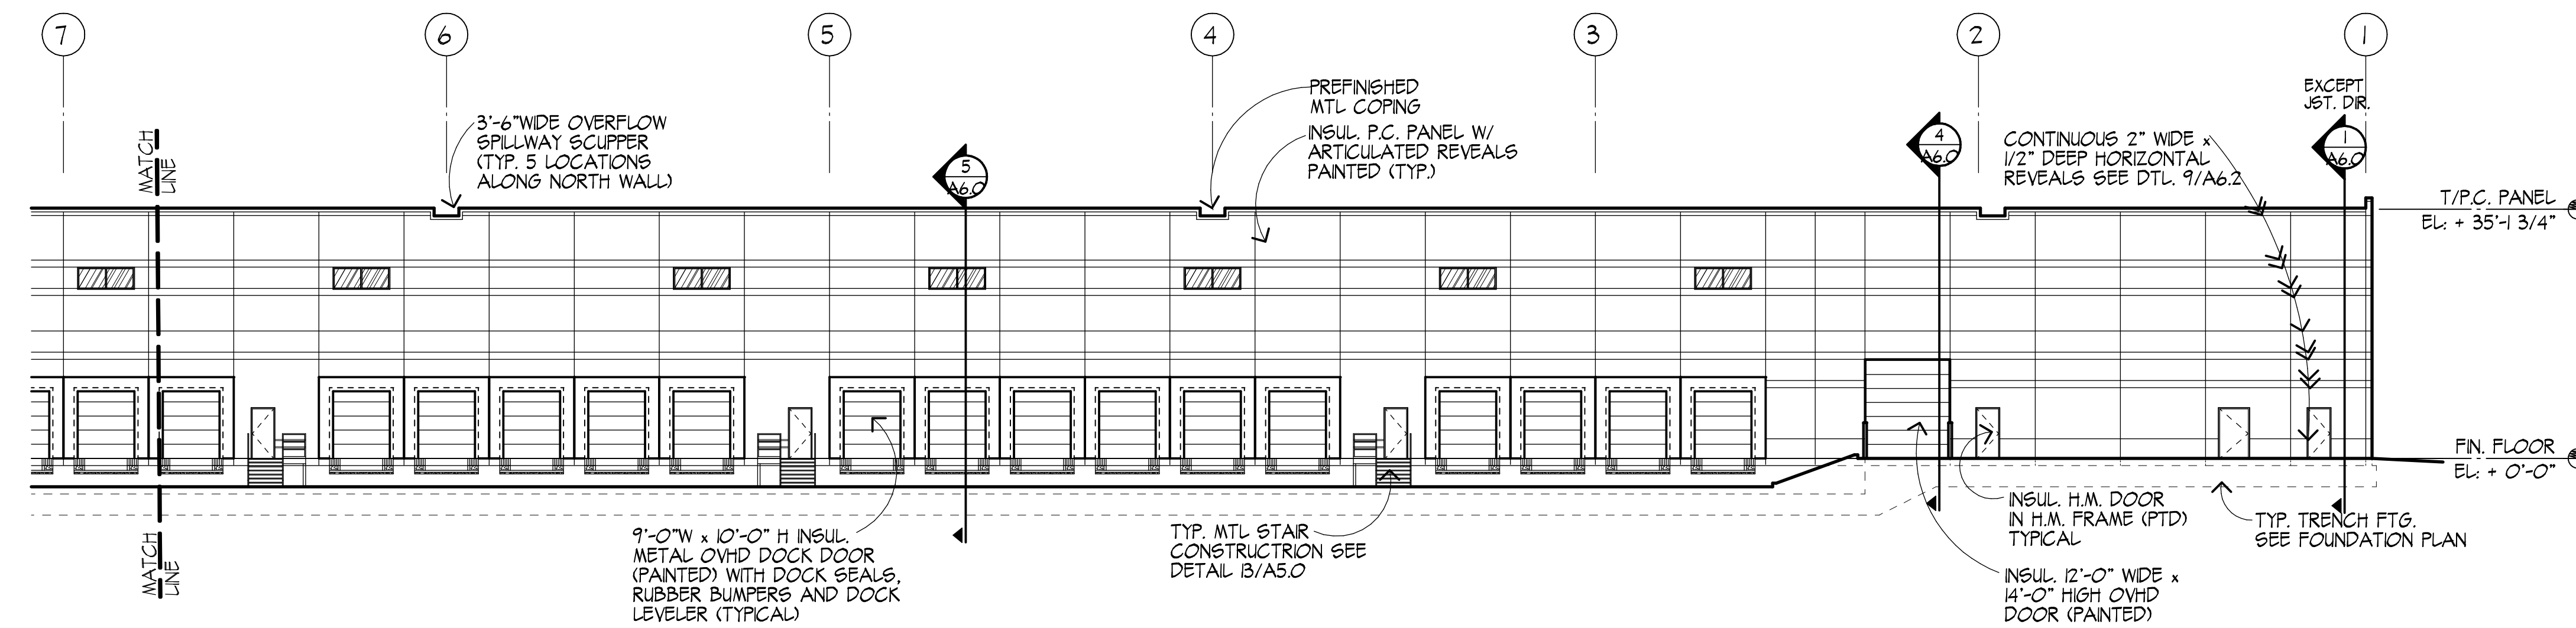

PARTIAL NORTH ELEVATION

SCALE: 1/16" = 1'-0"

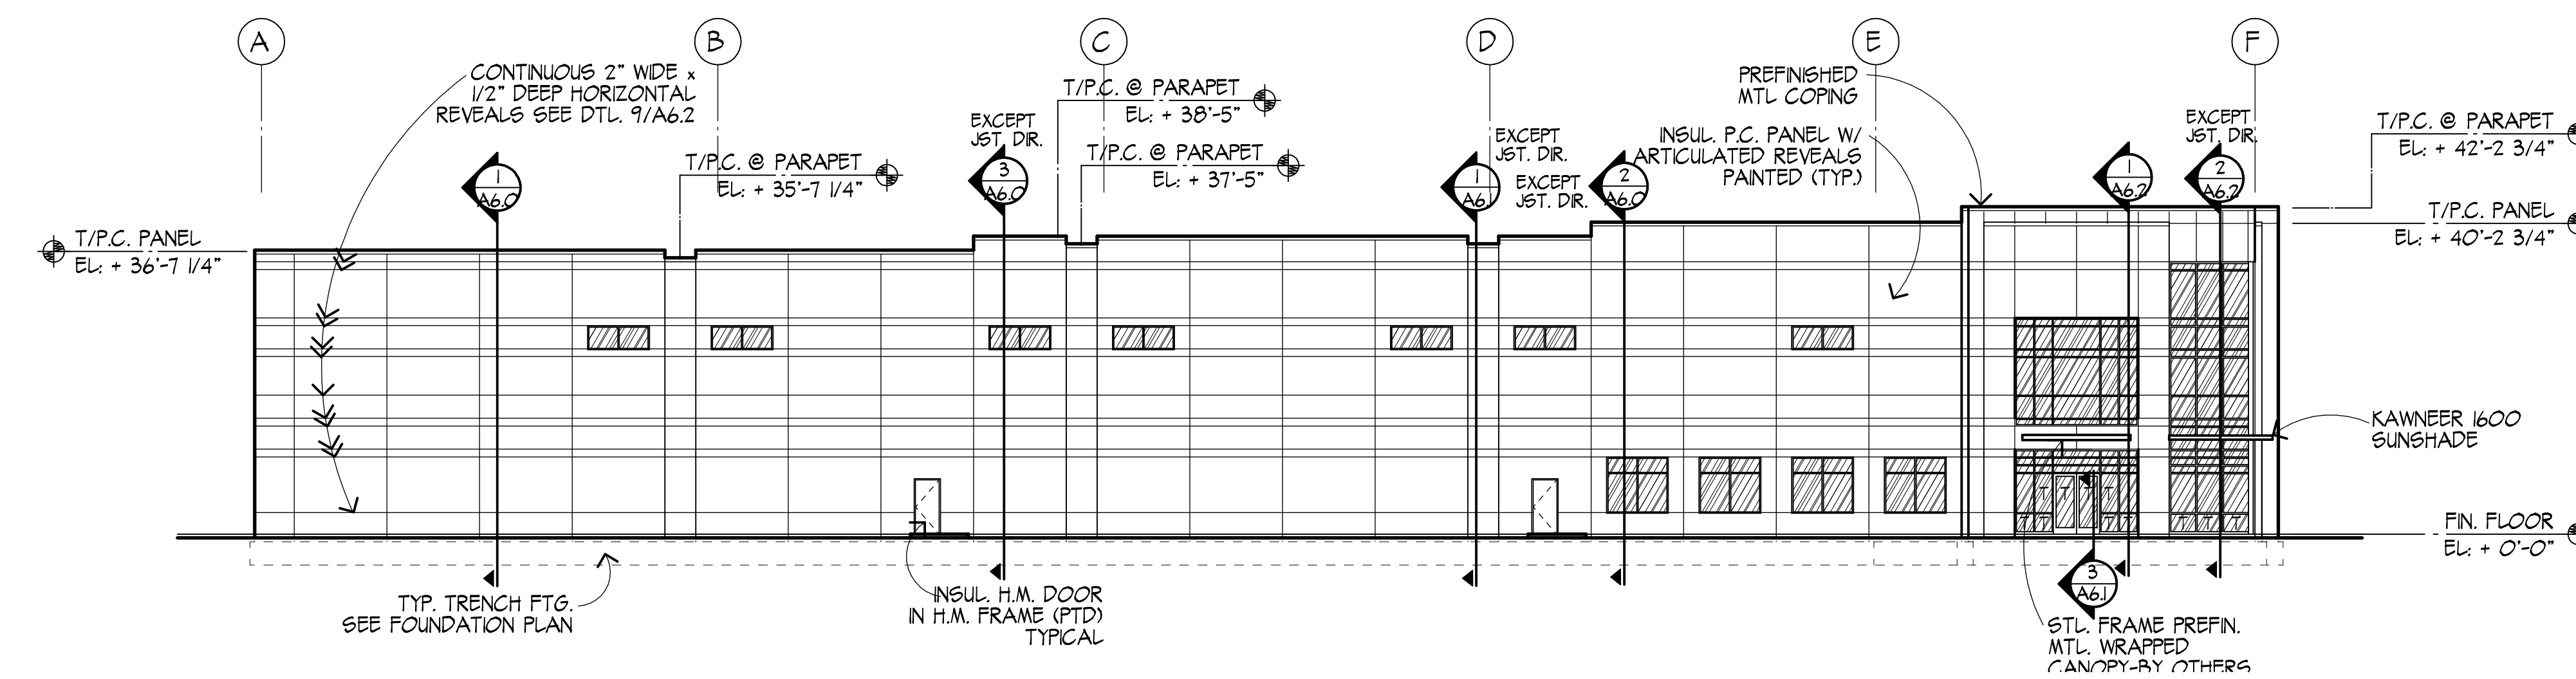

WEST ELEVATION

SCALE: 1/16" = 1'-0"