


8	1.18.17	GEN. REVISION
7	11.9.16	ISSUED FOR PERMIT/BID
6	9.16.16	PRELIMINARY REVIEW
5	8.30.16	PRELIMINARY REVIEW
4	8.19.16	PRELIMINARY REVIEW
3	7.22.16	PRELIMINARY REVIEW
2	7.6.16	PRELIMINARY REVIEW
1	6.28.16	PRELIMINARY REVIEW

NO.	DATE	DESCRIPTION
ISSUES		


DATE:	PROJECT NUMBER:
6.15.16	16435
DRAWN:	V2.07 93x148
S.G.P.	Expansion-SW

APPVD:	
P.S.M.	
SCALE:	A.202
AS NOTED	

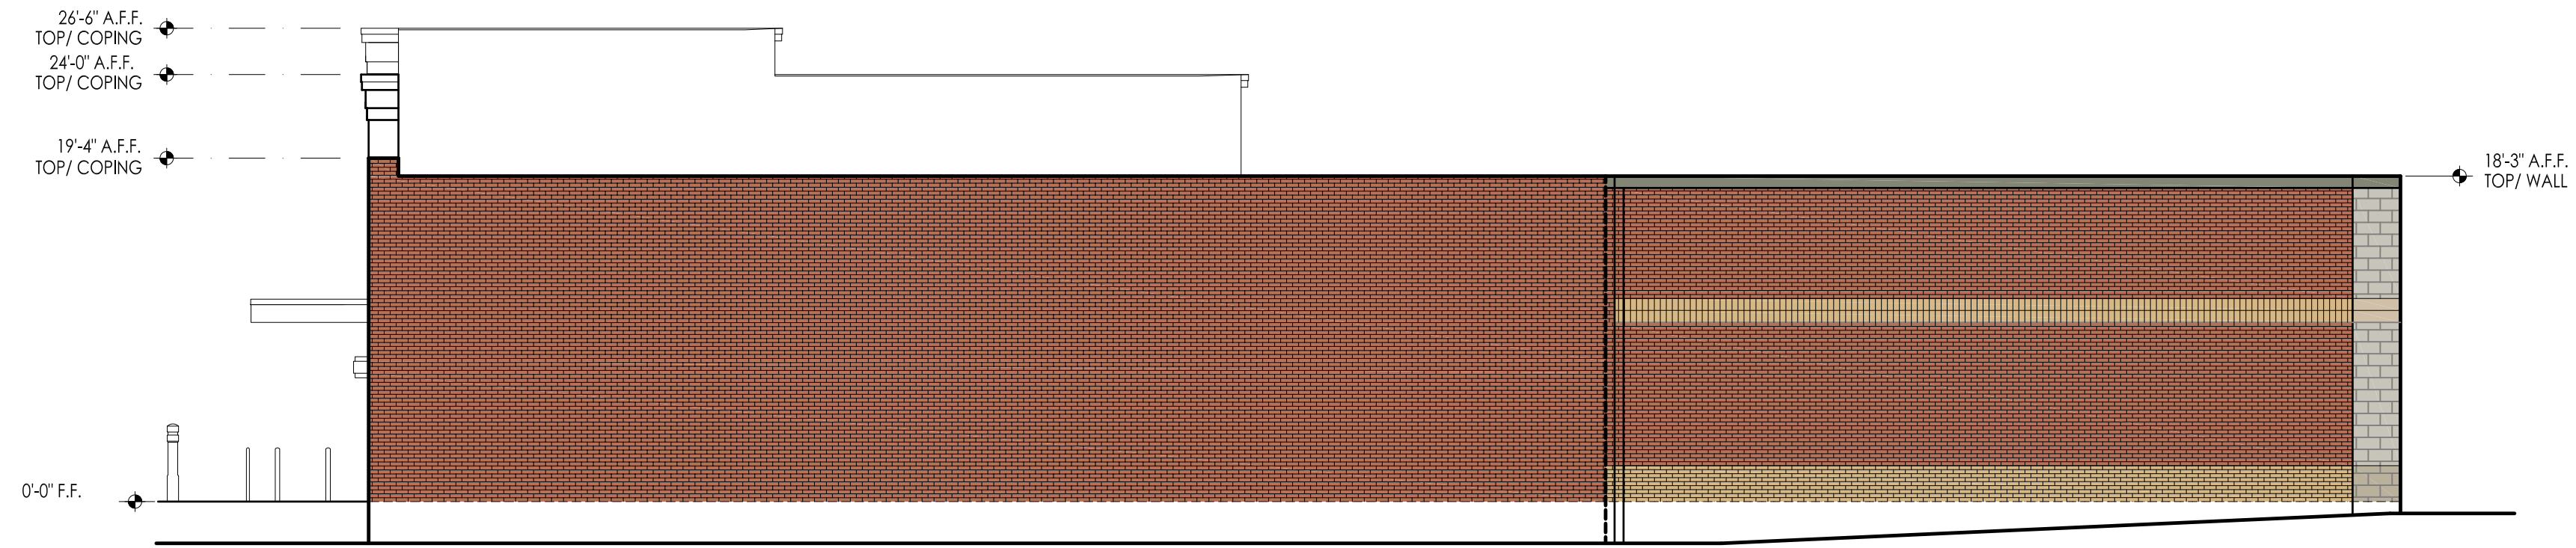


1 North Elevation

0 12 24
SCALE: 1/8" = 1'-0"

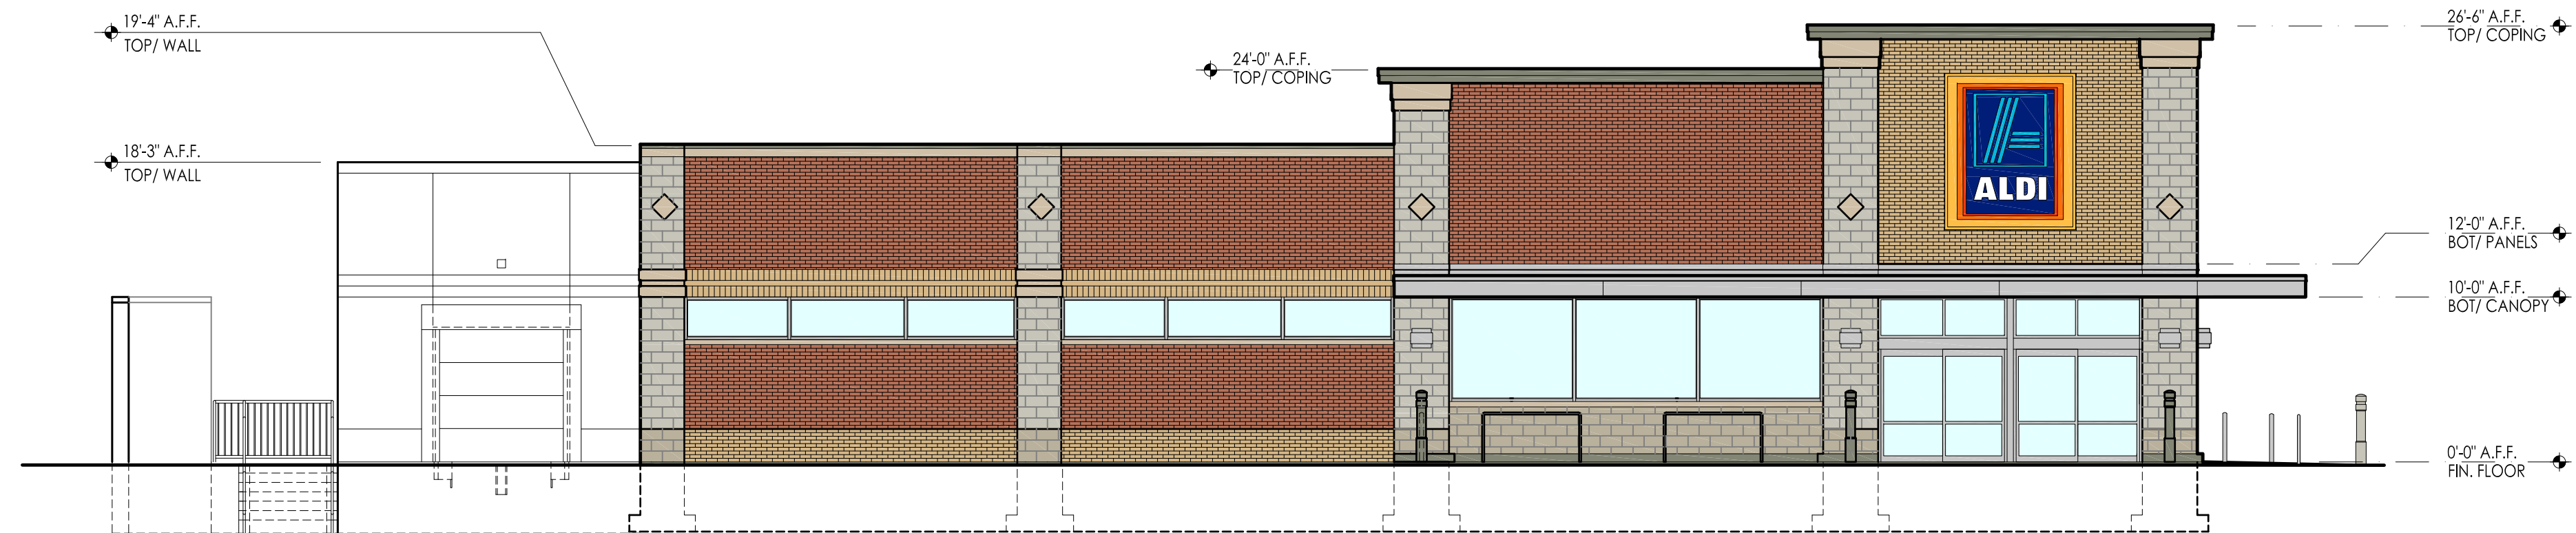


2 South Elevation

0 12 24
SCALE: 1/8" = 1'-0"

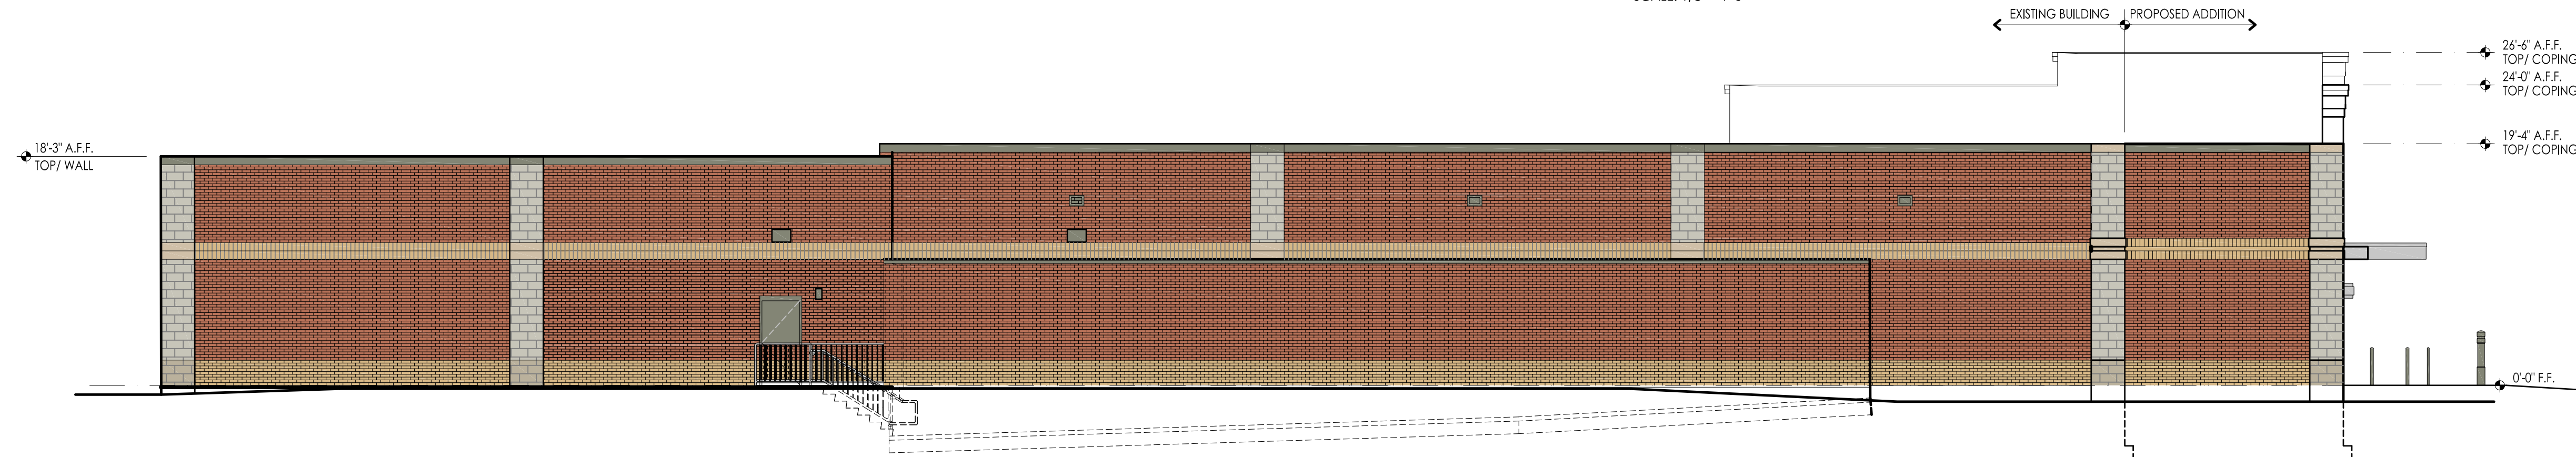

3 West Elevation

0 12 24
SCALE: 1/8" = 1'-0"

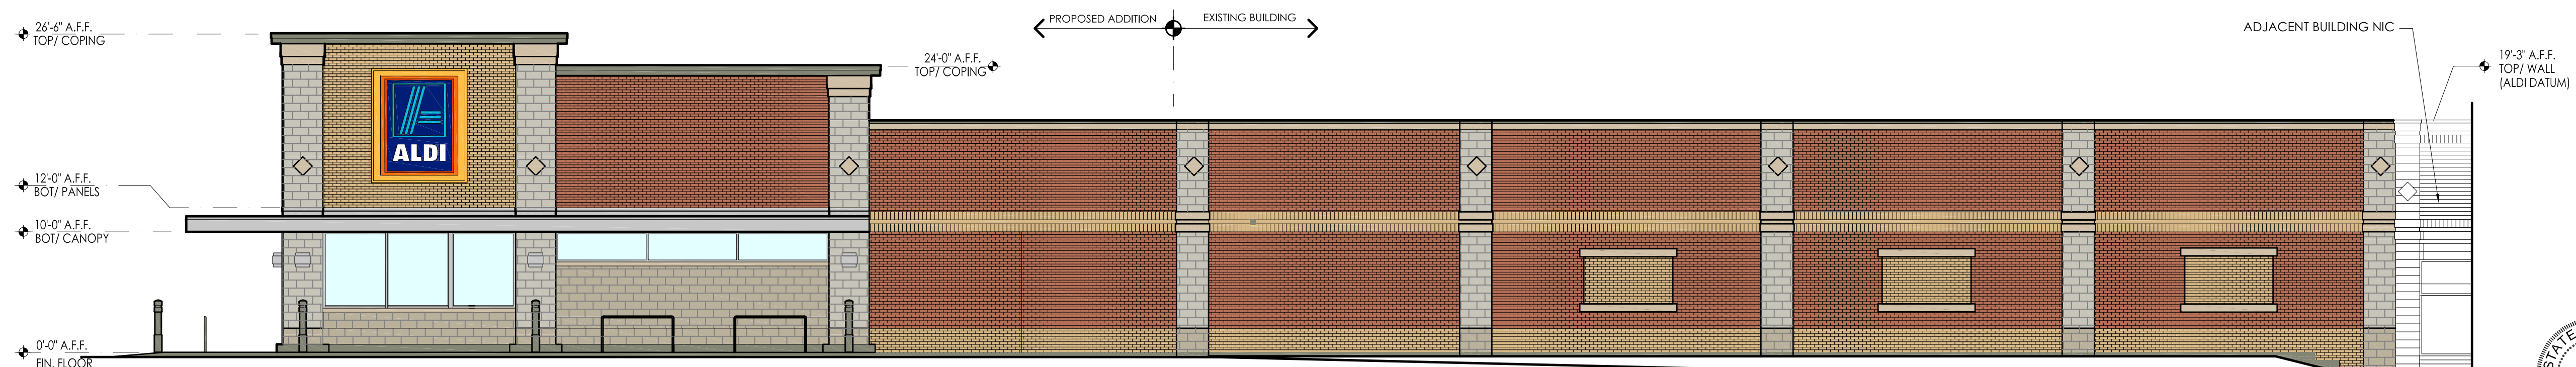

4 East Elevation

0 12 24
SCALE: 1/8" = 1'-0"

