


SCALE: N.T.S.

1



SCALE: N.T.S.

2

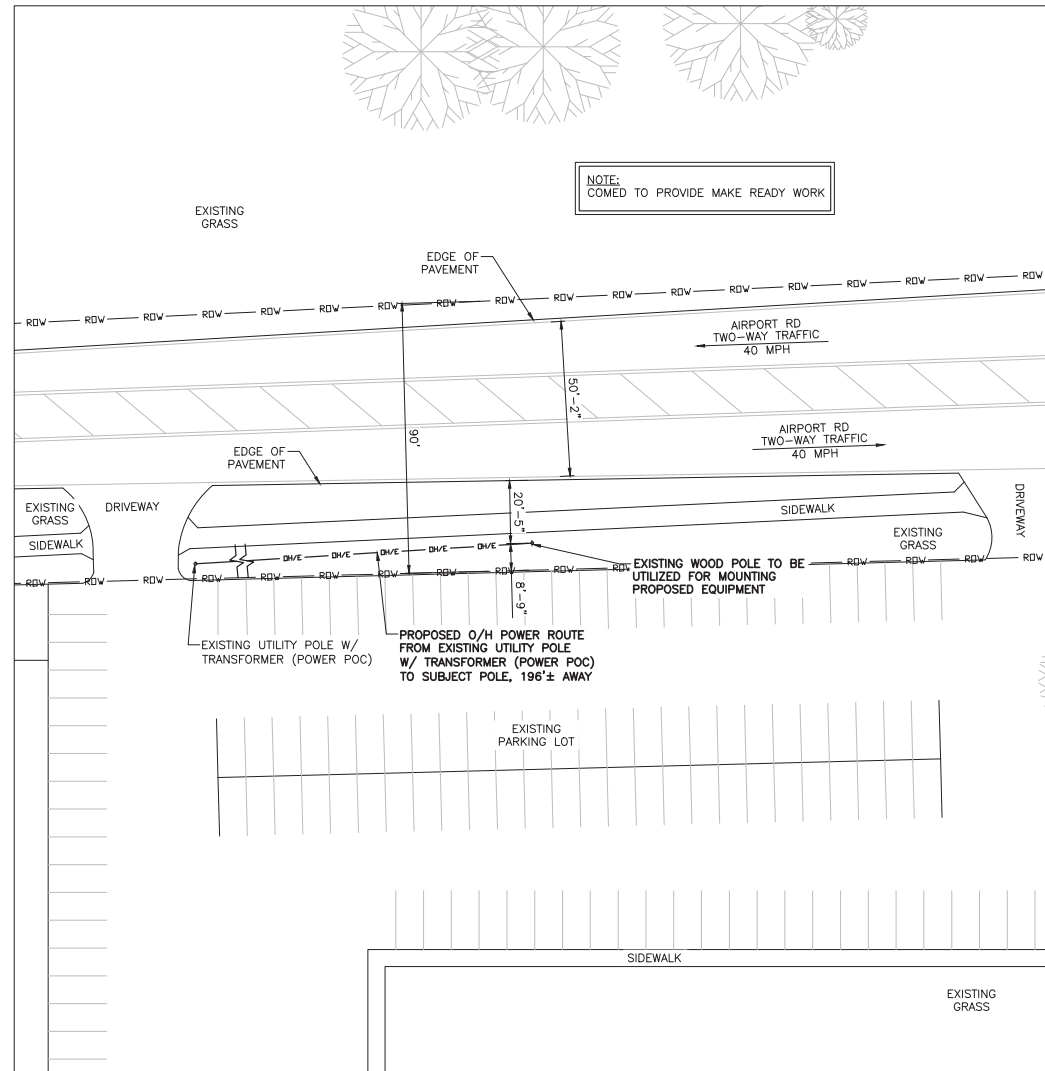


**NOTE:**  
THIS SITE PLAN WAS GENERATED WITHOUT THE USE OF A SURVEY. PROPERTY LINES, RIGHT-OF-WAYS, POWER & TELCO UTILITY POINT CONNECTIONS/ROUTES AND EASEMENTS SHOWN ON THESE PLANS ARE ESTIMATED. ALL ITEMS AND DIMENSIONS SHOULD BE VERIFIED IN THE FIELD.




SCALE: 1:20

3

 

A	12/01/10	FOR REVIEW
---	----------	------------

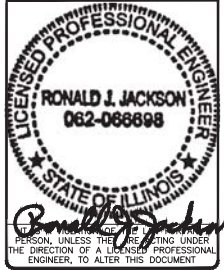


FOR  
CONSTRUCTION

CH90XSB06-C  
ROMEOVILLE, IL 60446  
EXISTING WOOD POLE

SHEET TITLE  
EXHIBIT PHOTO & SITE PLAN


SHEET NUMBER  
SP-1

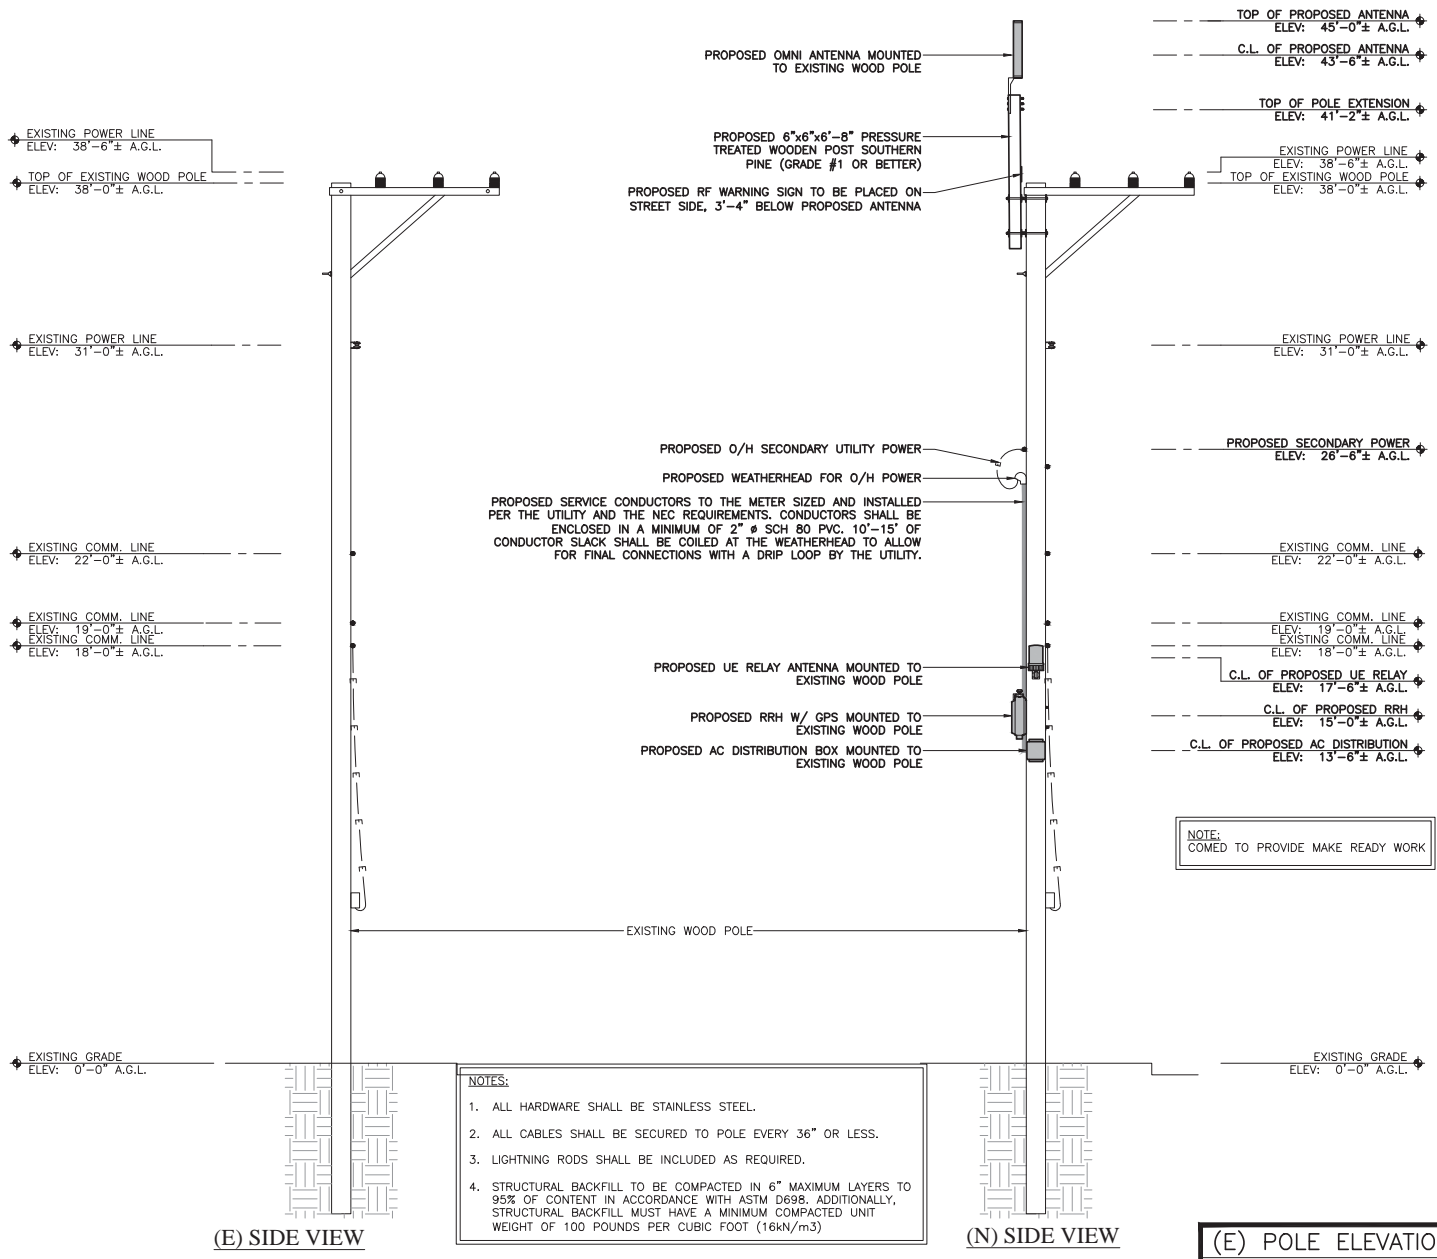

120 S. RIVERSIDE PLAZA, SUITE 1800  
CHICAGO, IL 60606

PROJECT NUMBER:	9ILB003380-C
DRAWN BY:	DI
CHECKED BY:	MDC

D	03/30/17	FINAL CD
B	03/27/17	COMED COMMENTS
A	12/01/16	FOR REVIEW

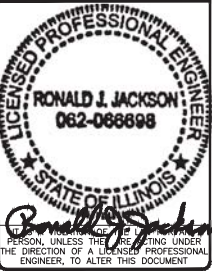

FOR  
CONSTRUCTION

CH90XSBO6-C  
ROMEDEVILLE, IL 60446  
EXISTING WOOD POLE

SHEET TITLE  
ELEVATIONS

SHEET NUMBER  
EV-1

**(E) POLE ELEVATIONS**  
SCALE: 3/8" = 1'-0"