


Legend:

- Existing IDOT Right-of-Way/ Property Lines
- Existing Tree Canopy
- Overhead Utilities
- Guardrail
- Traffic Light
- Site Photo View

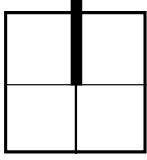

Site Analysis
Flyers Corridor
Romeoville, Illinois





NORTH

SCALE: 1"=200'


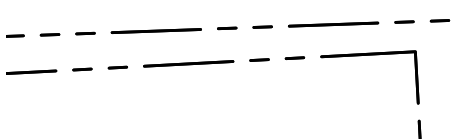






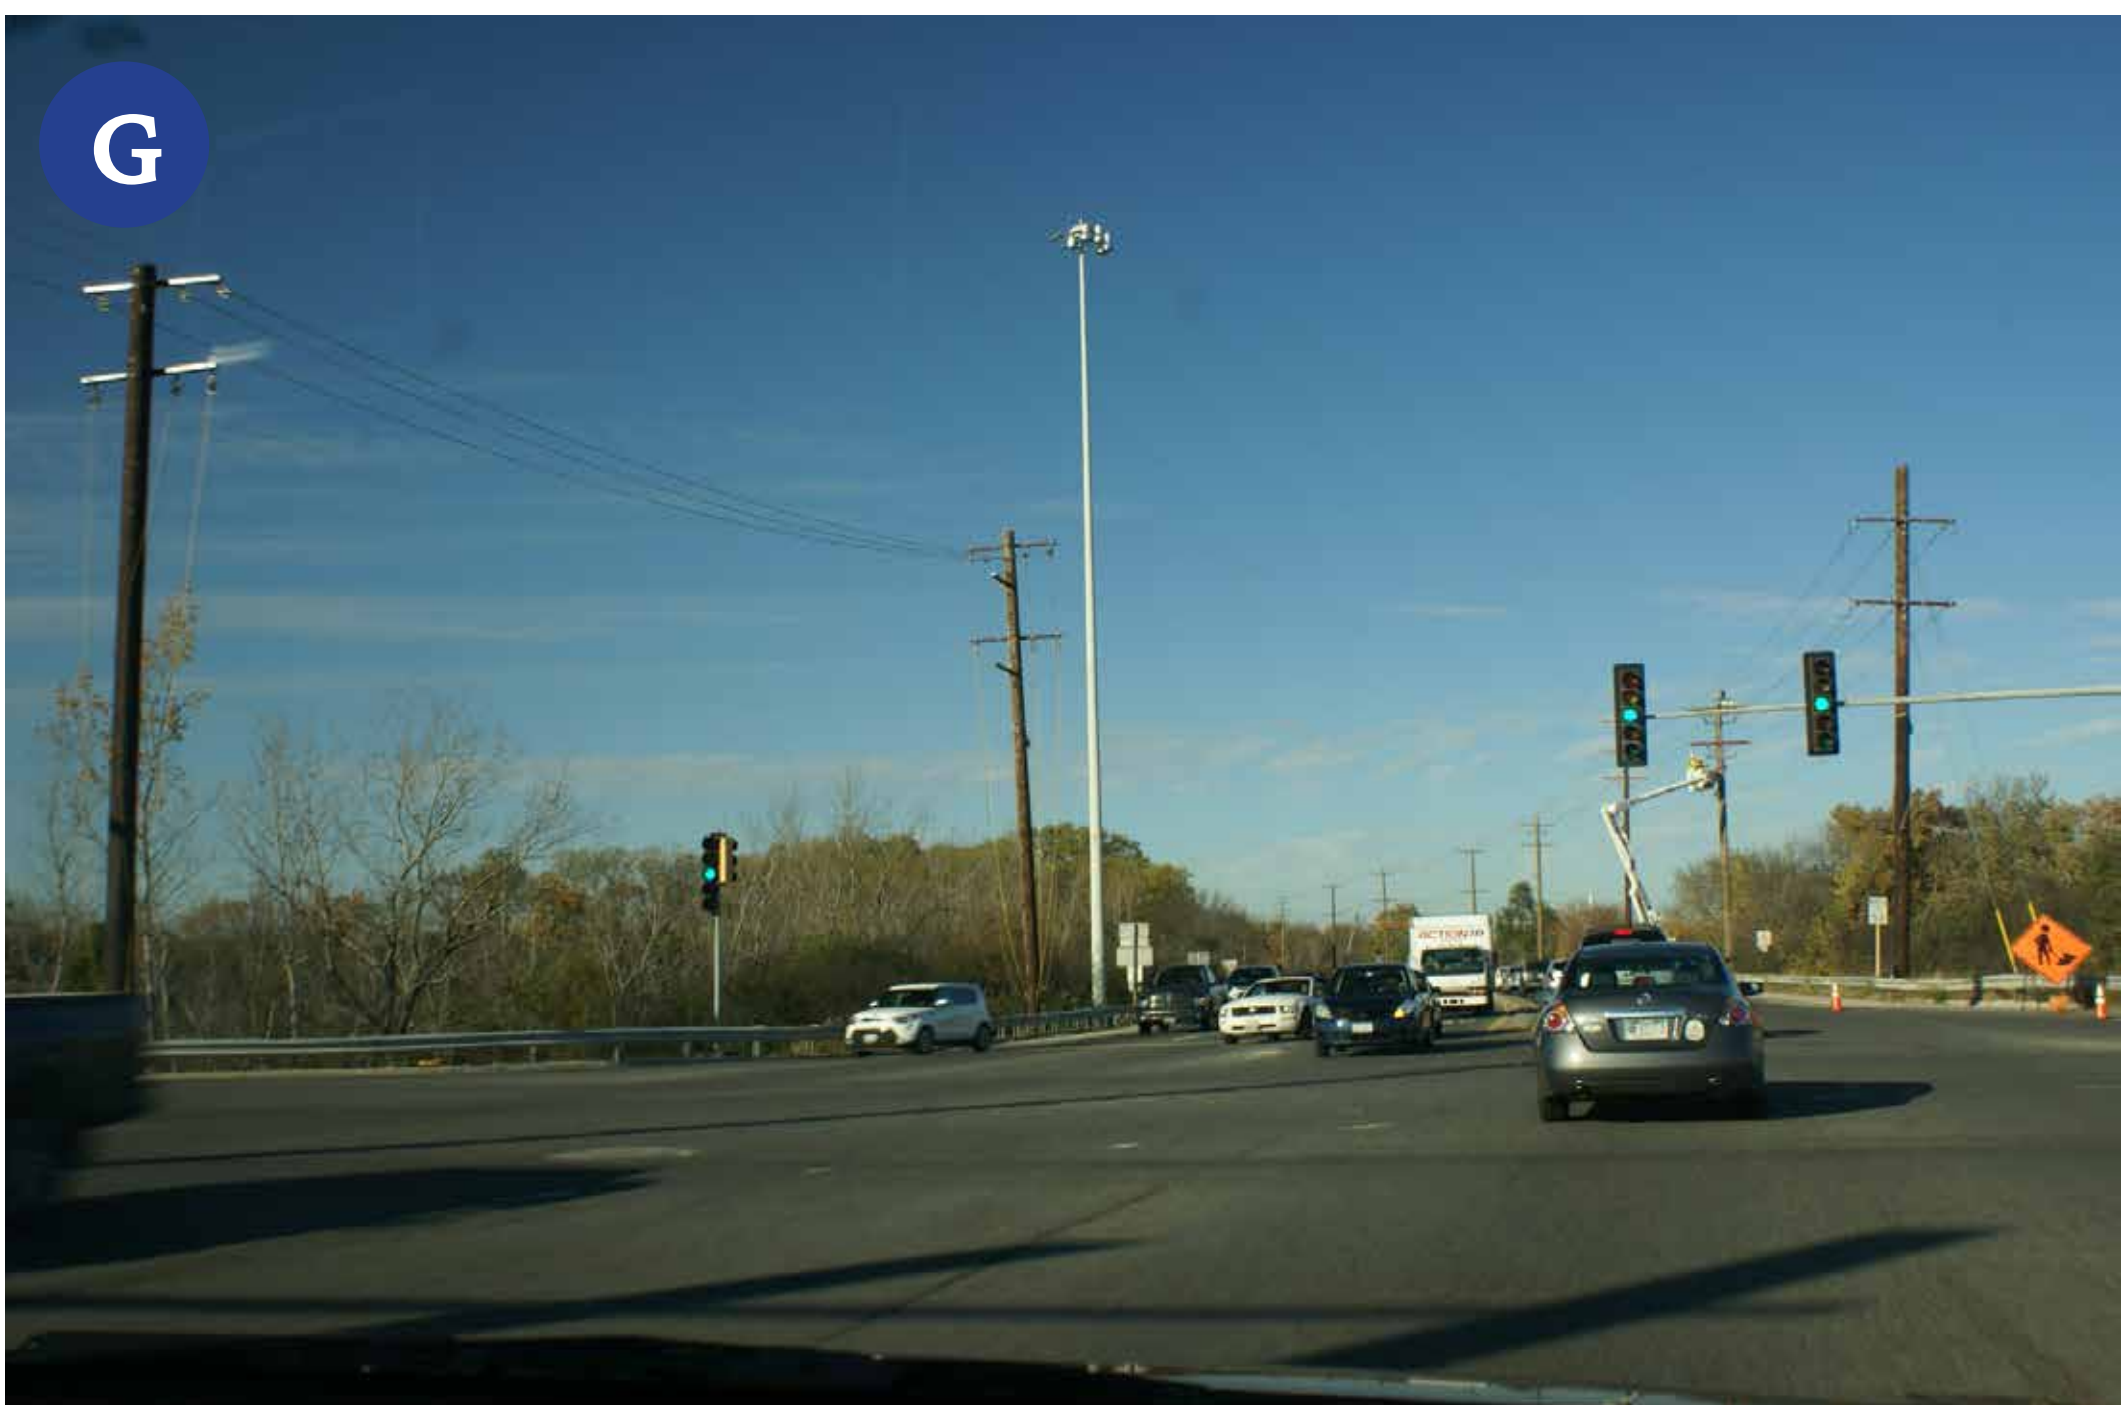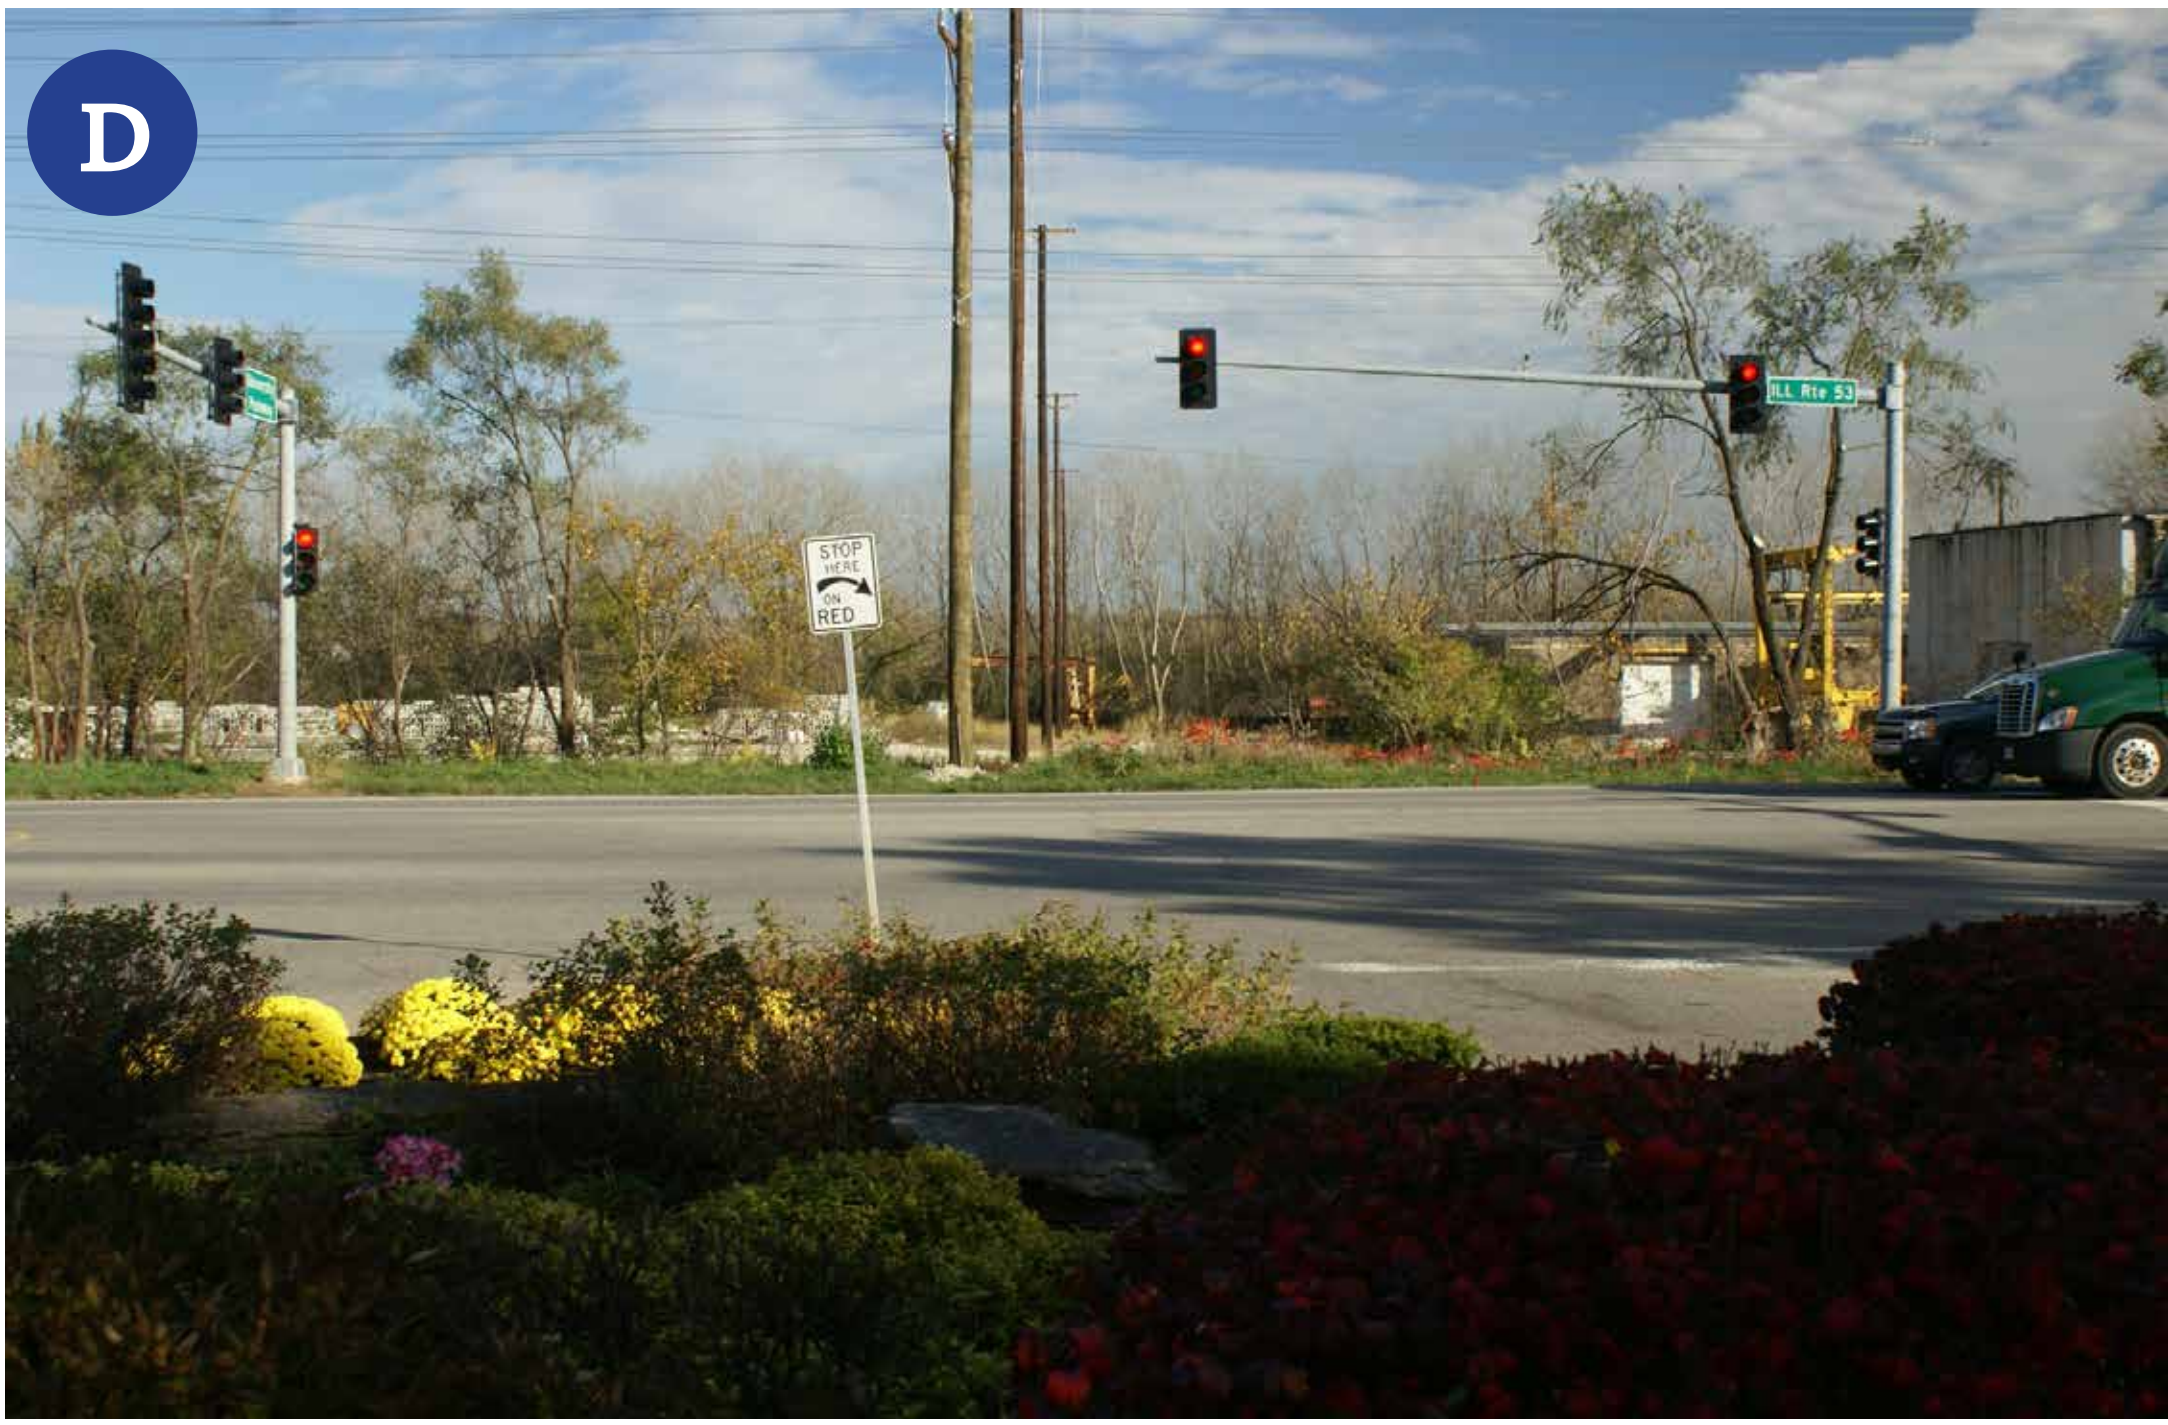




ISSUE DATE: February 15, 2017
All drawings are preliminary and subject to change.
© 2016 Hitchcock Design Group

PREPARED FOR:
Village of Romeoville
Lewis University





Legend:

- Area Limits
- Existing IDOT Right-of-Way/ Property Lines
- Street Lights/Banners
- Planted Median
- Area 1,2 and 4 Ornamental Landscape Improvements
- Area 5 Landscape Treatment and Concrete Screen Wall
- Area 6 Landscape Treatment
- Architectural Monument
- Message Sign Monument
- Upgrade Guardrail (Paint)

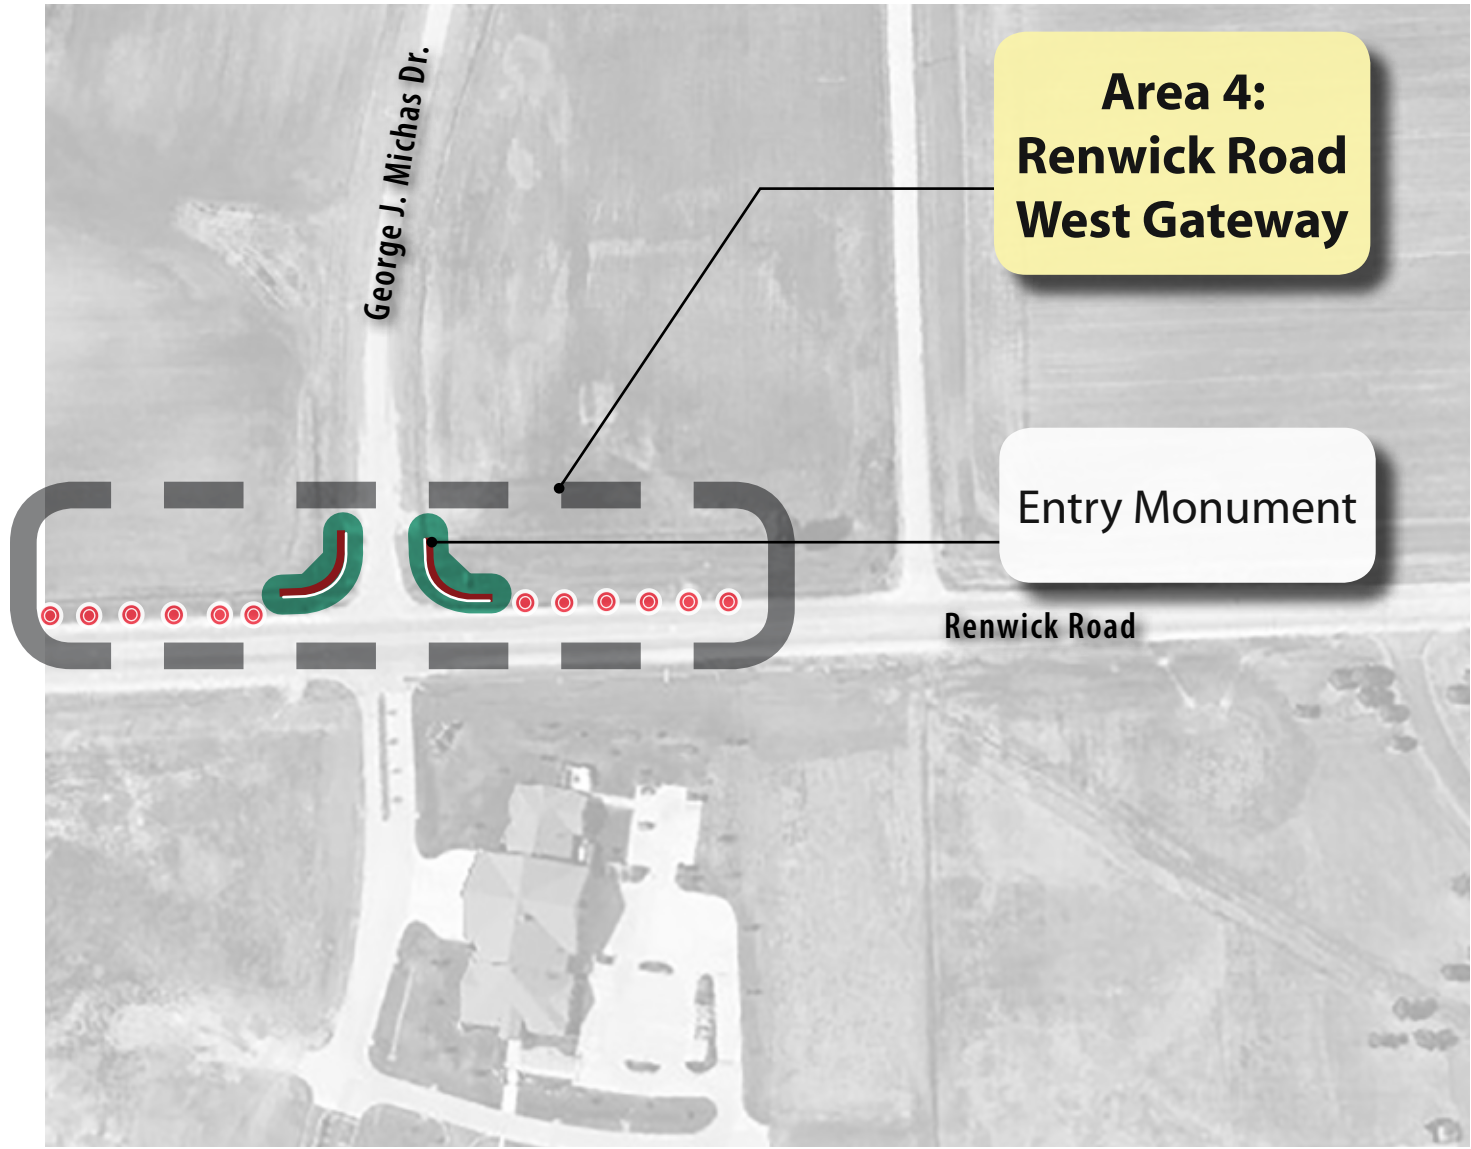


Site Plan
Flyers Corridor
Romeoville, Illinois

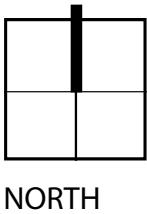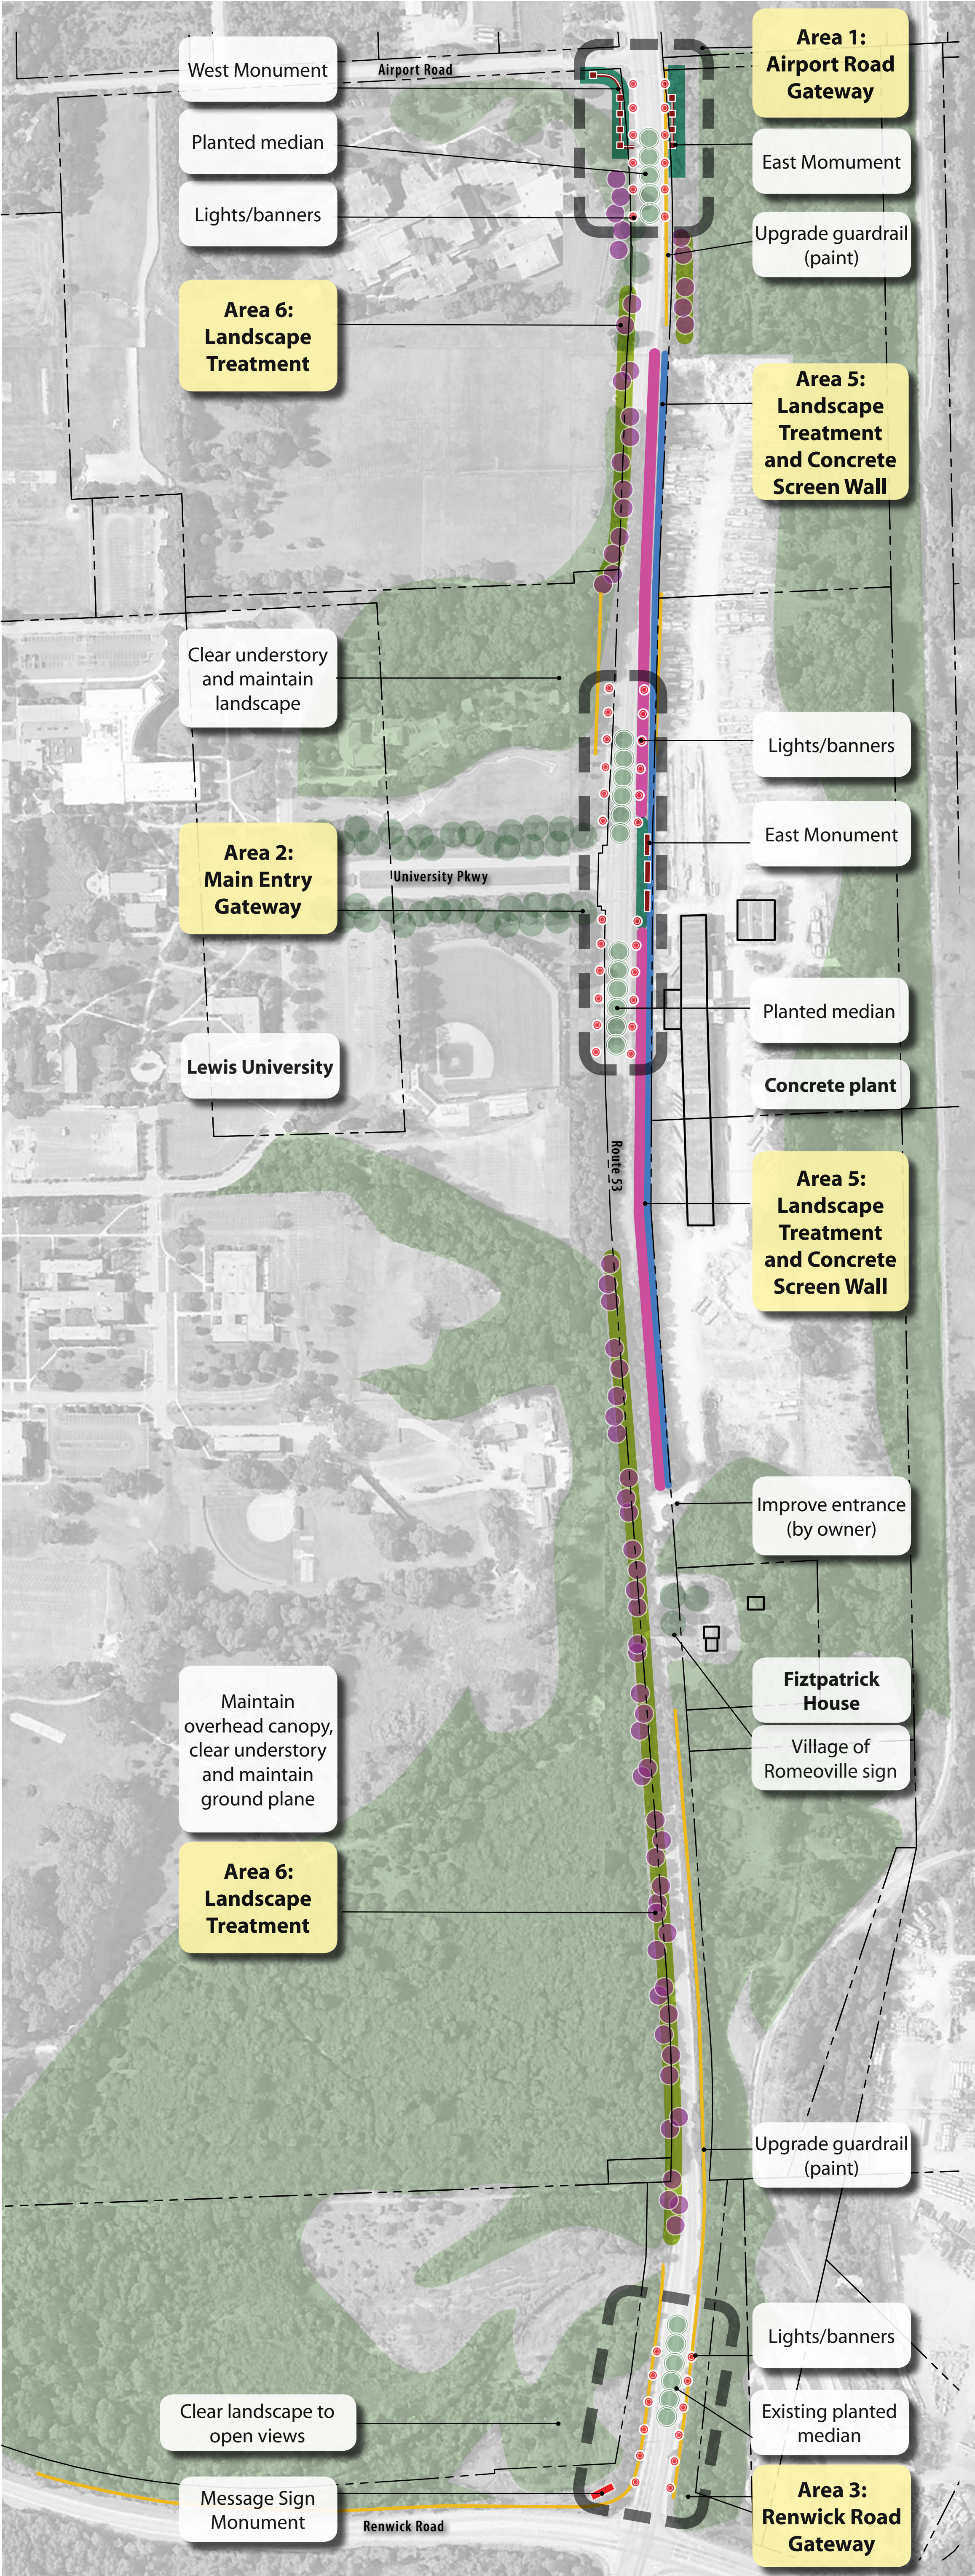

SCALE: 1"=200'

ISSUE DATE: February 15, 2017
All drawings are preliminary and subject to change.
© 2016 Hitchcock Design Group

PREPARED FOR:
Village of Romeoville
Lewis University

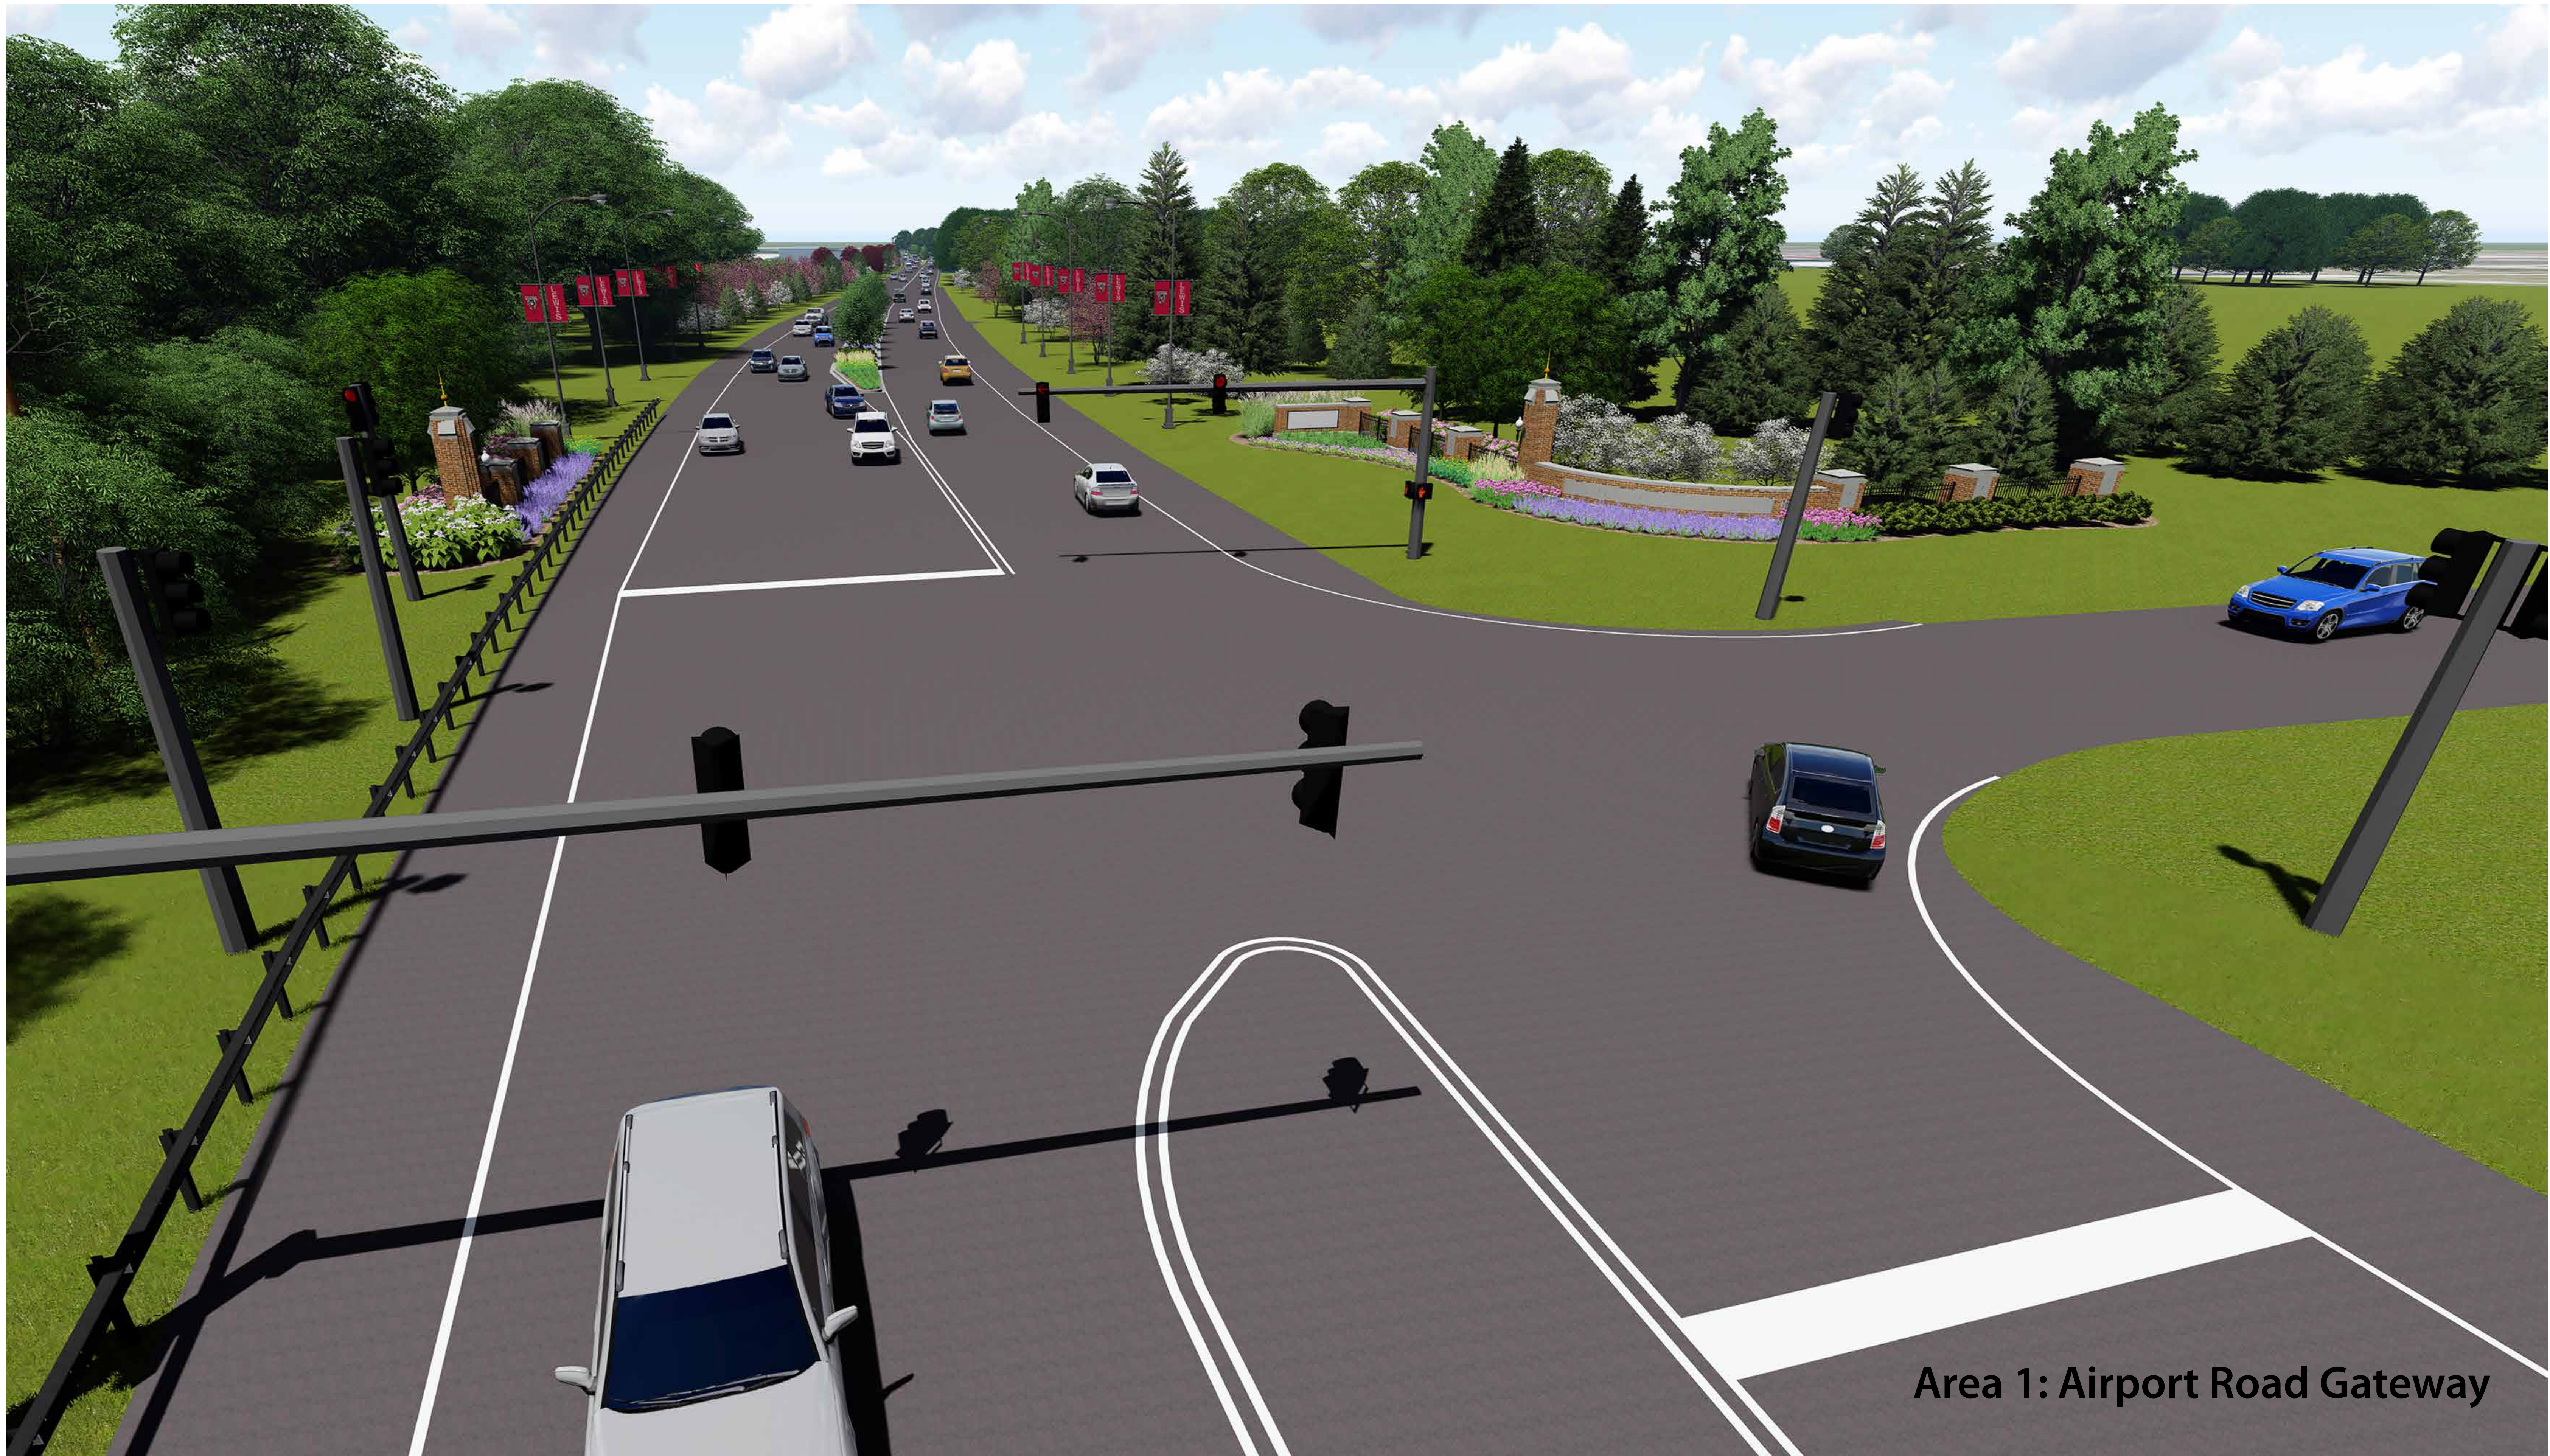

Area 1: Airport Road Gateway



Perspectives Flyers Corridor

Romeoville, Illinois

PREPARED FOR:
Village of
Romeoville
Lewis University

ISSUE DATE: February 15, 2017
All drawings are preliminary and subject to change.
© 2017 Hitchcock Design Group



Area 1: Airport Road Gateway - West Monument



Area 1: Airport Road Gateway - East Monument



Area 2: Main Entry Gateway



Area 2: Main Entry Gateway - East Monument



Area 2: Main Entry Gateway - Approach From South






Area 3: Renwick Road Gateway



Area 4: Renwick Road Gateway West



Area 4: Renwick Road Gateway West

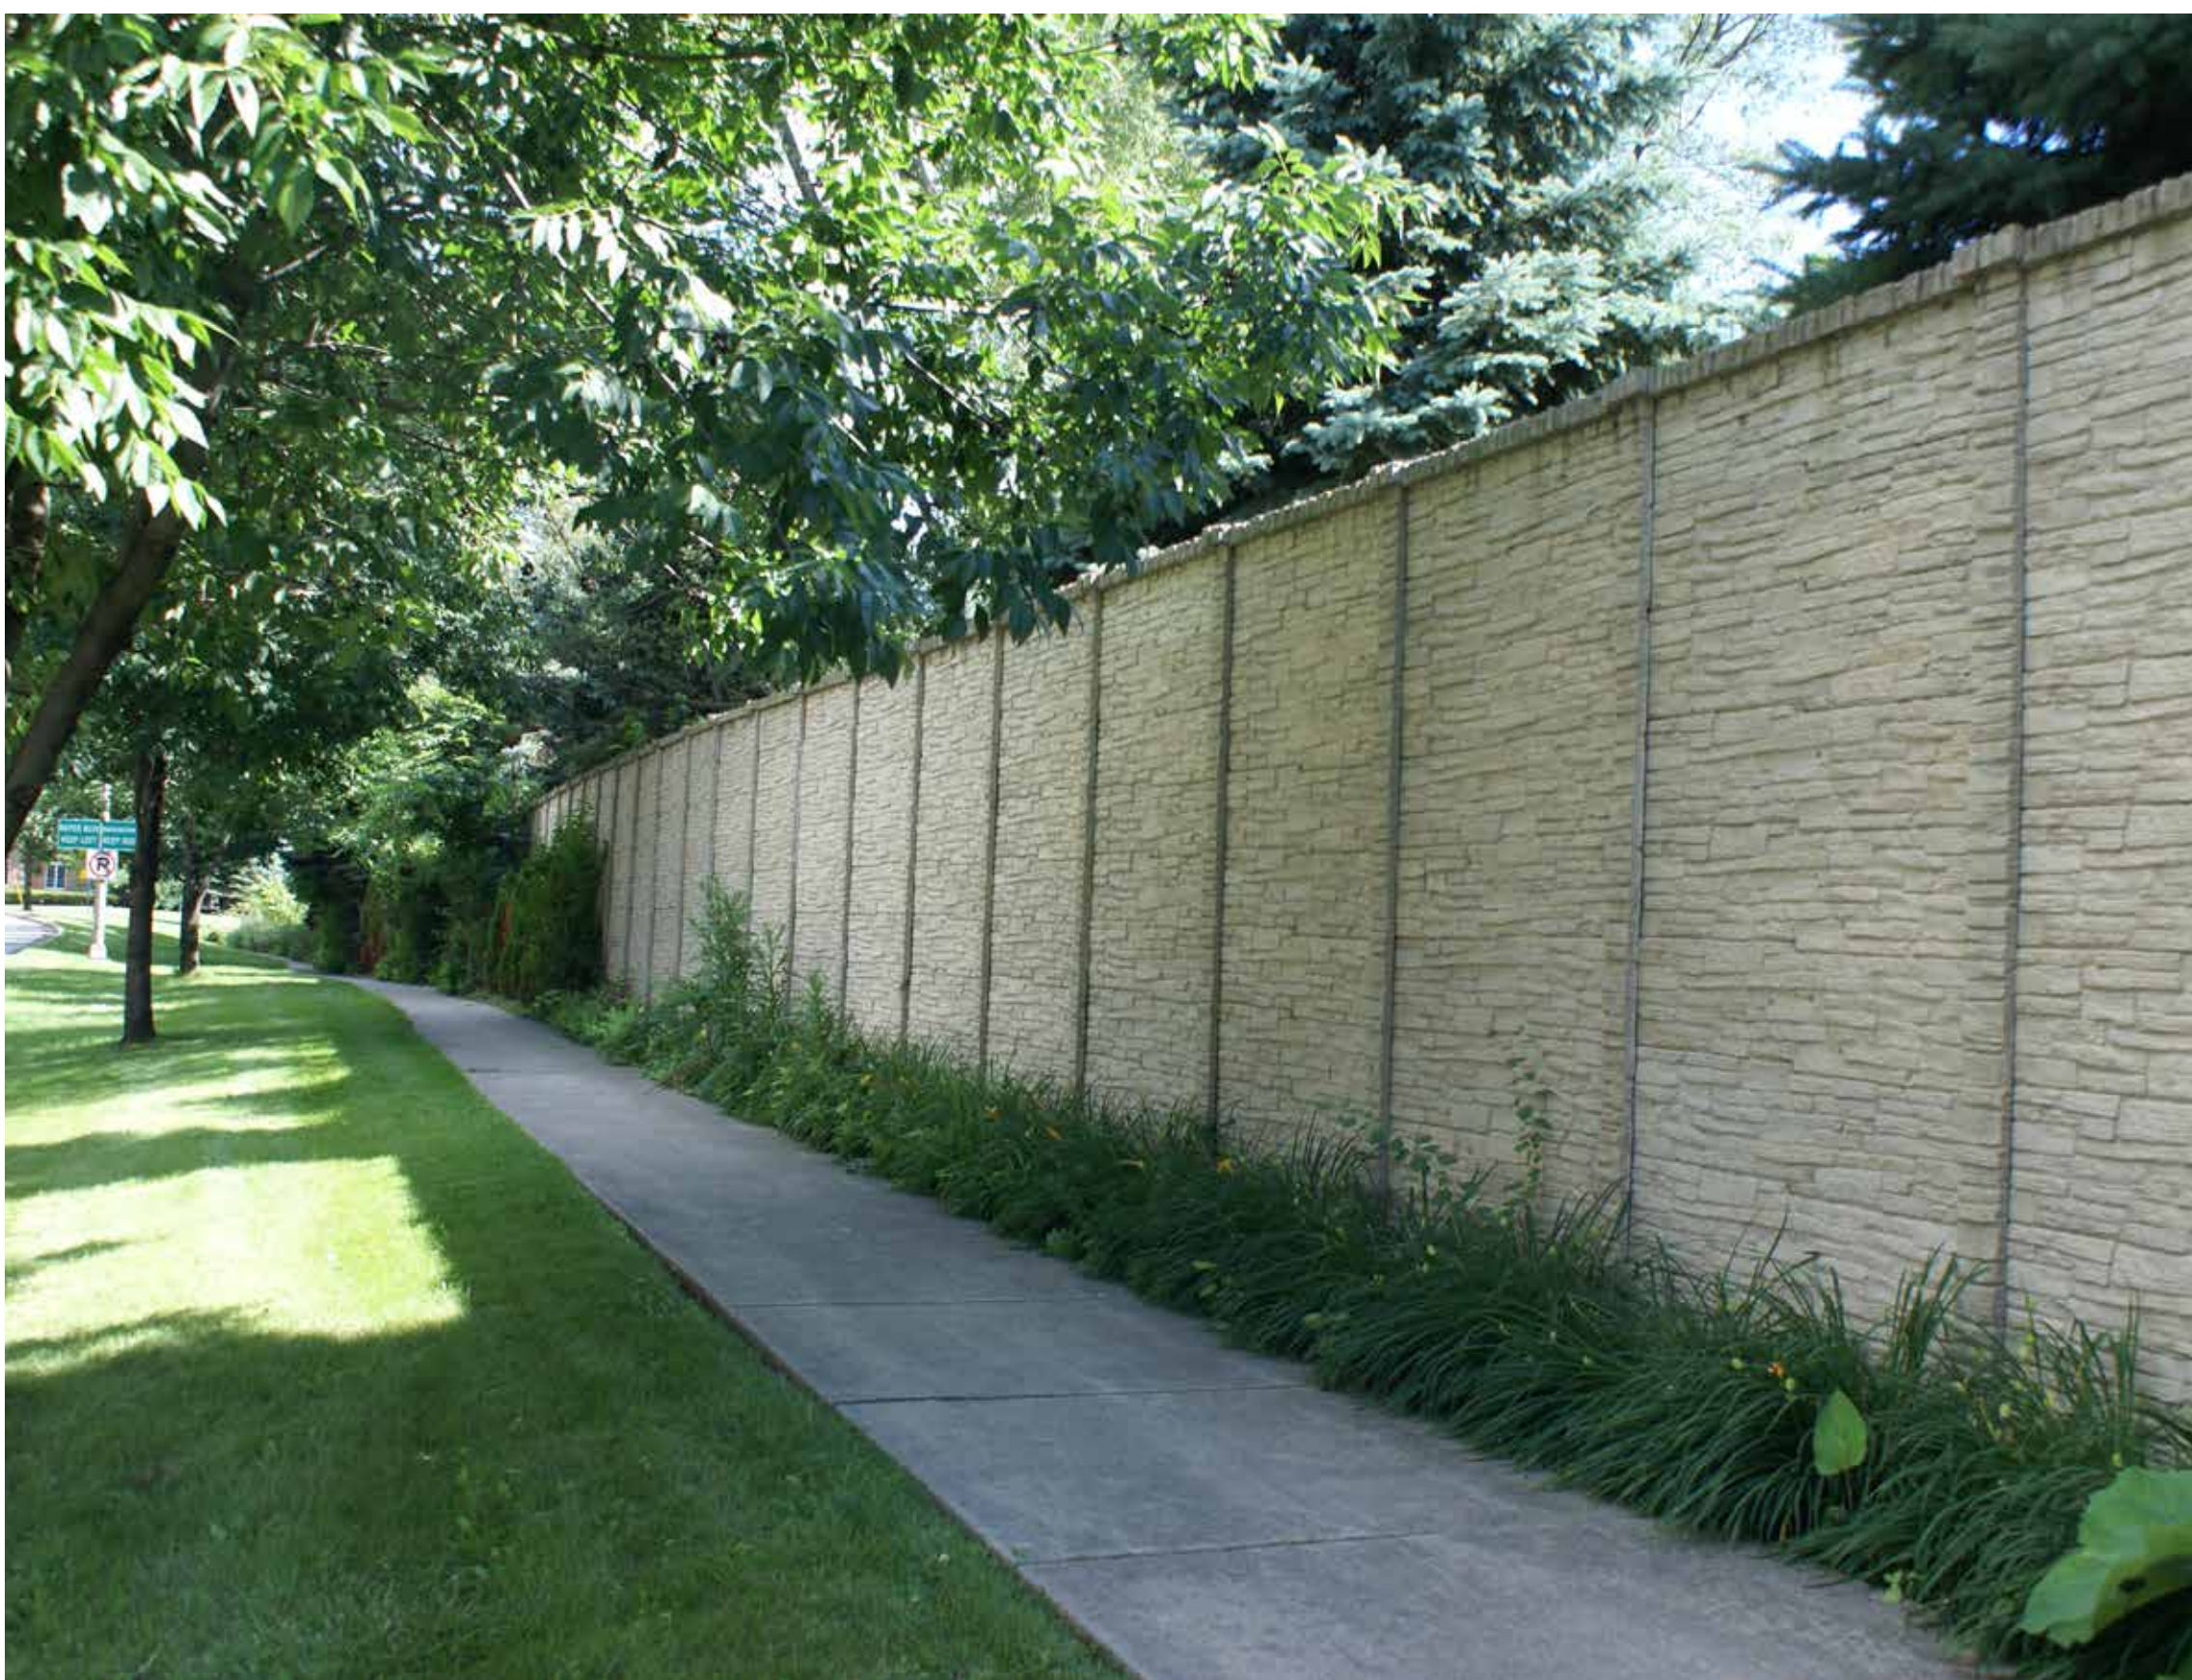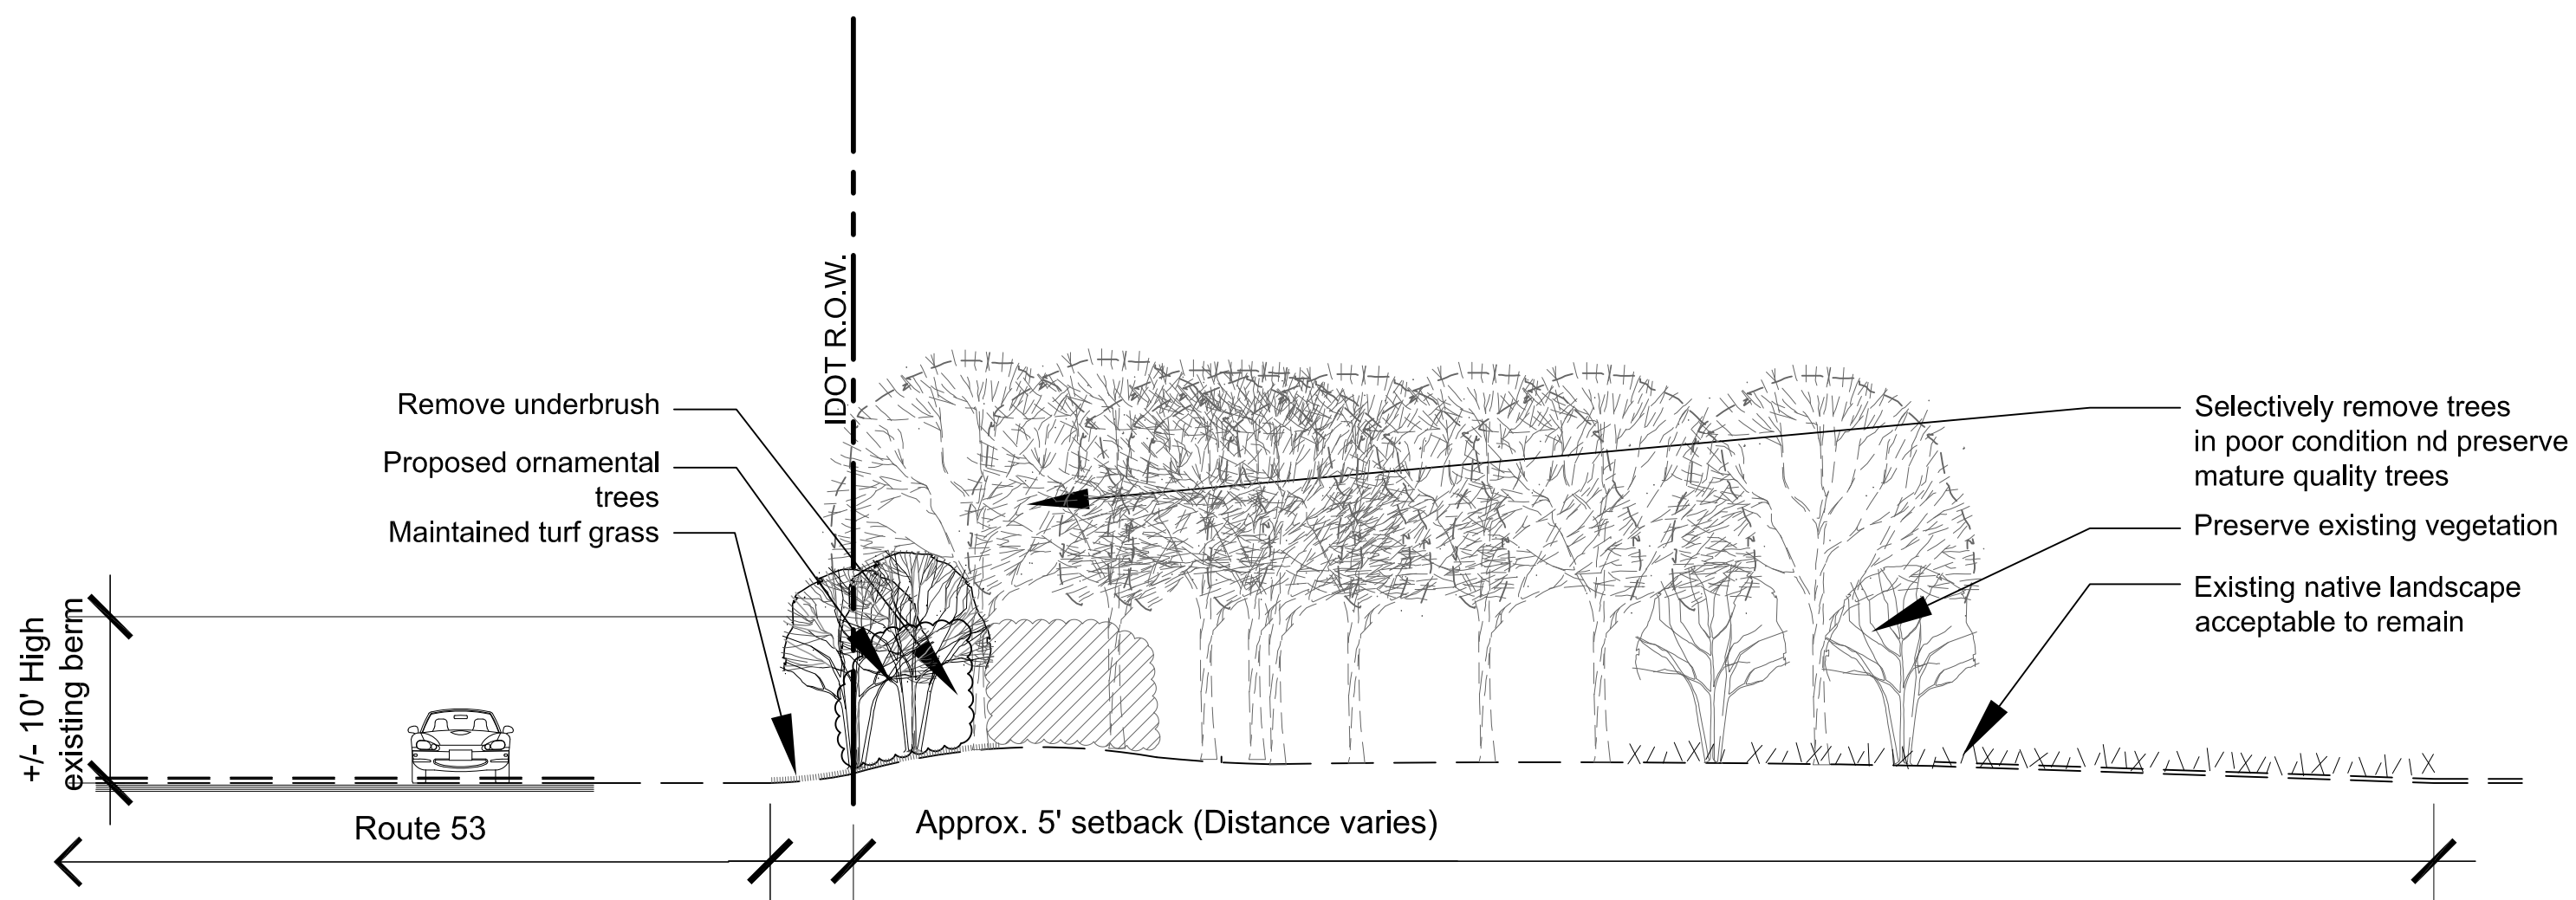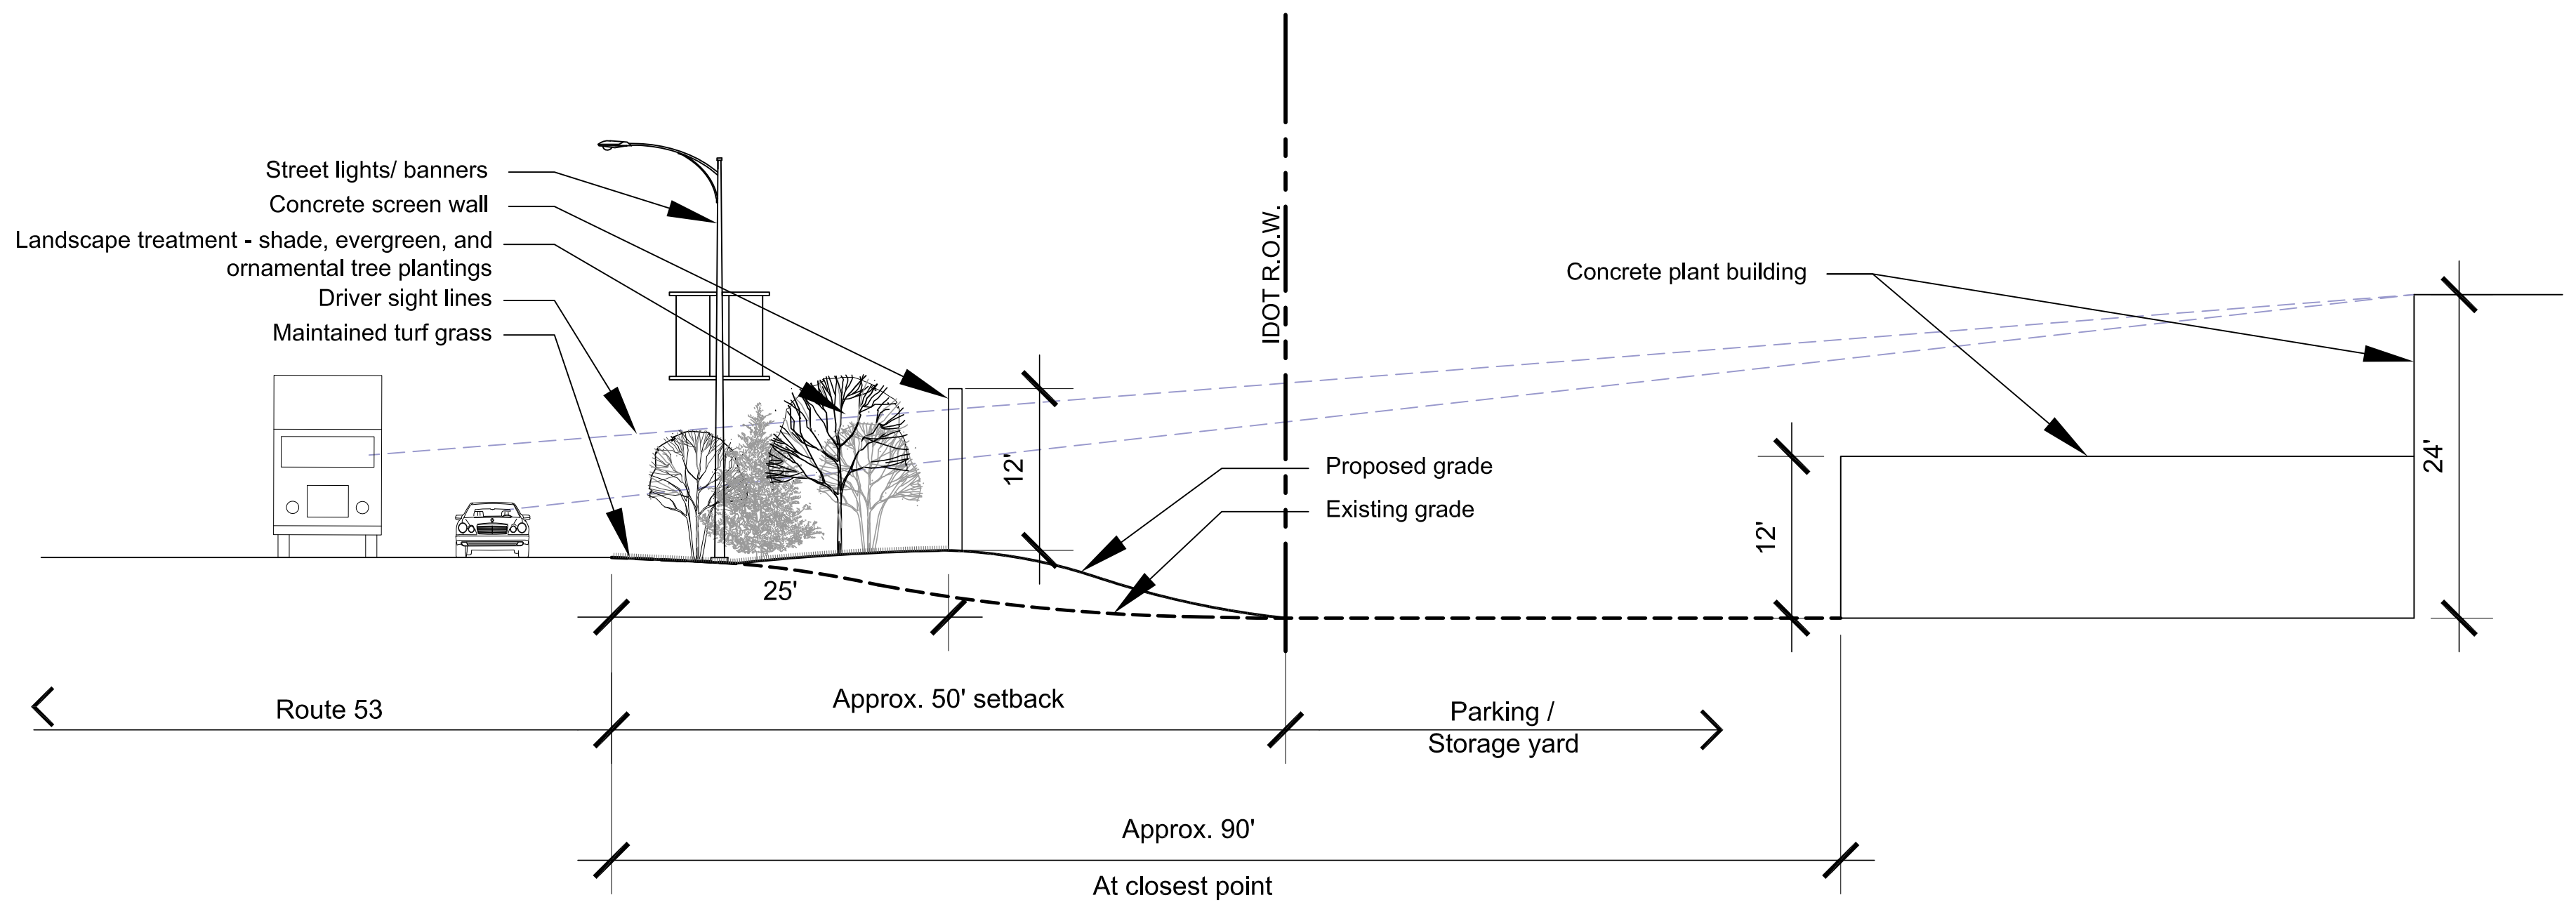

Area 5 - Concrete Screen Wall Options