

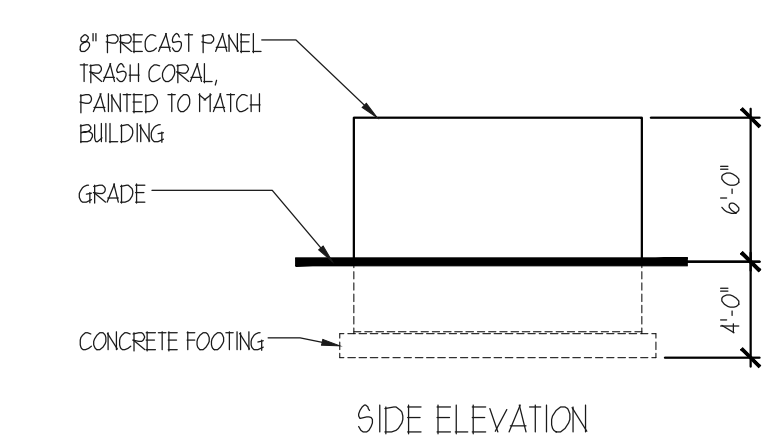


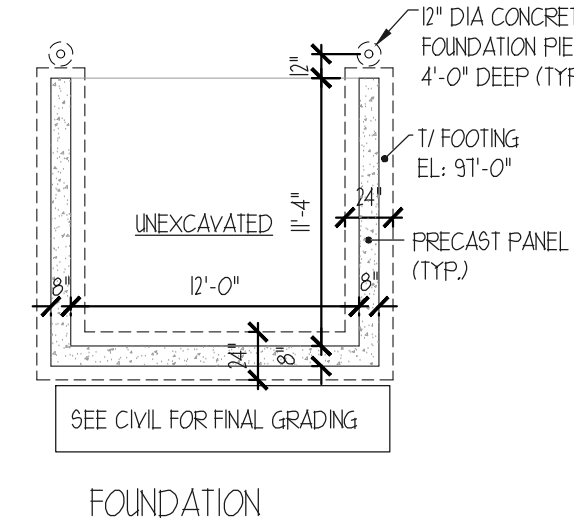


TRASH CORAL

SCALE 1/8" = 1'-0"

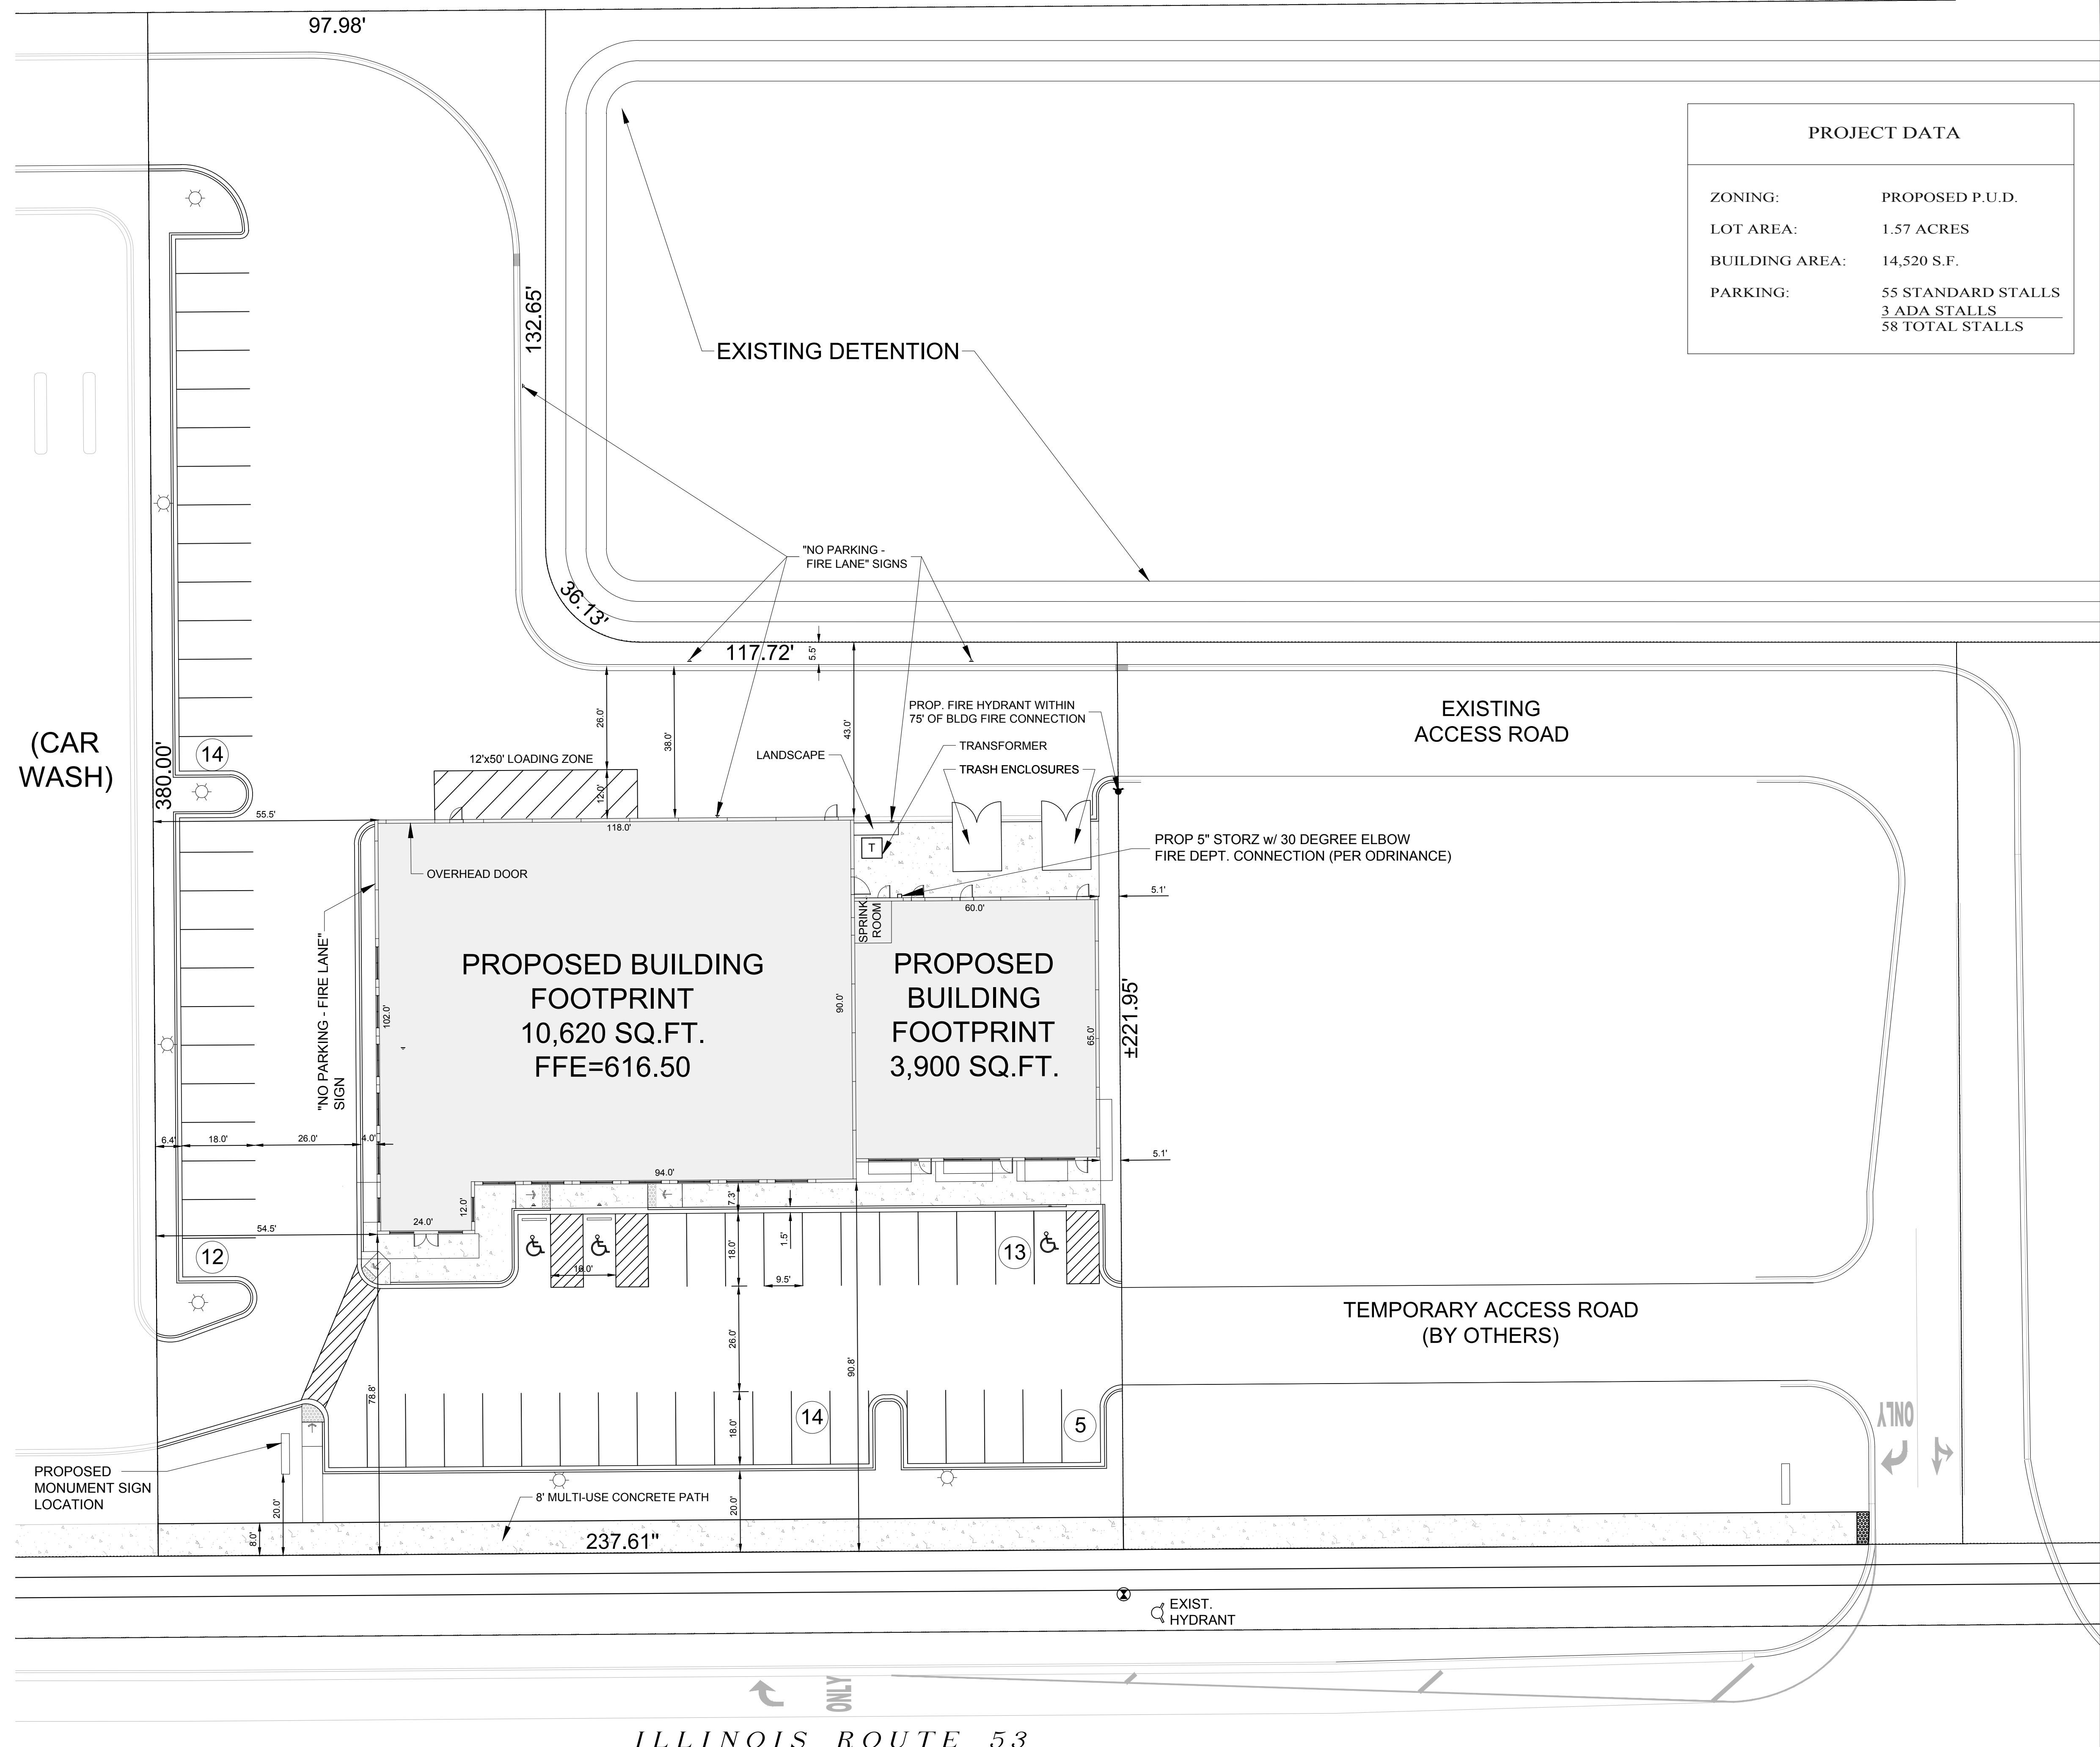

SITE PLAN

SCALE: 1" = 20'-0"

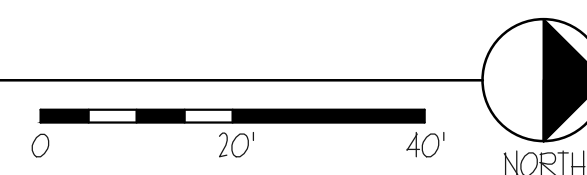

PROJECT DATA	
ZONING:	PROPOSED P.U.D.
LOT AREA:	1.57 ACRES
BUILDING AREA:	14,520 S.F.
PARKING:	55 STANDARD STALLS <u>3 ADA STALLS</u> 58 TOTAL STALLS

[illegible]

CARDINAL LIQUORS
ROUTE 53 & ROMEO ROAD
PO BOX 4000, ST. LOUIS, MO 63108

ROUTE 53 & ROMEO ROAD
ROMEOVILLE IL

CARDINAL WINE & SPIRITS
300 WEST IBERDSON STREET

3001 WEST JEFFERSON STREET

SITE PLAN


PROJECT NO: 17073 17073

SHEET NUMBER:


SP-1

LOT: scale: AS NOTED date: 01/31/18
COPYRIGHT 2018 arete design studio, llc
ALL RIGHTS RESERVED



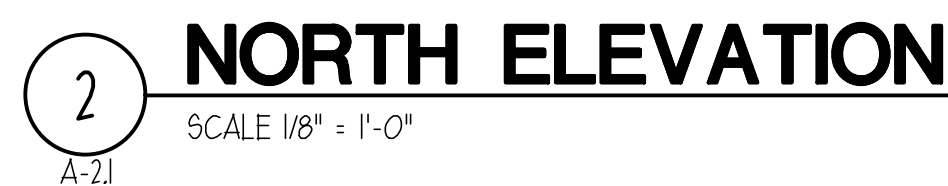

LOT: scale: AS NOTED date: 01/31/18
COPYRIGHT 2018 arete design studio, llc
ALL RIGHTS RESERVED

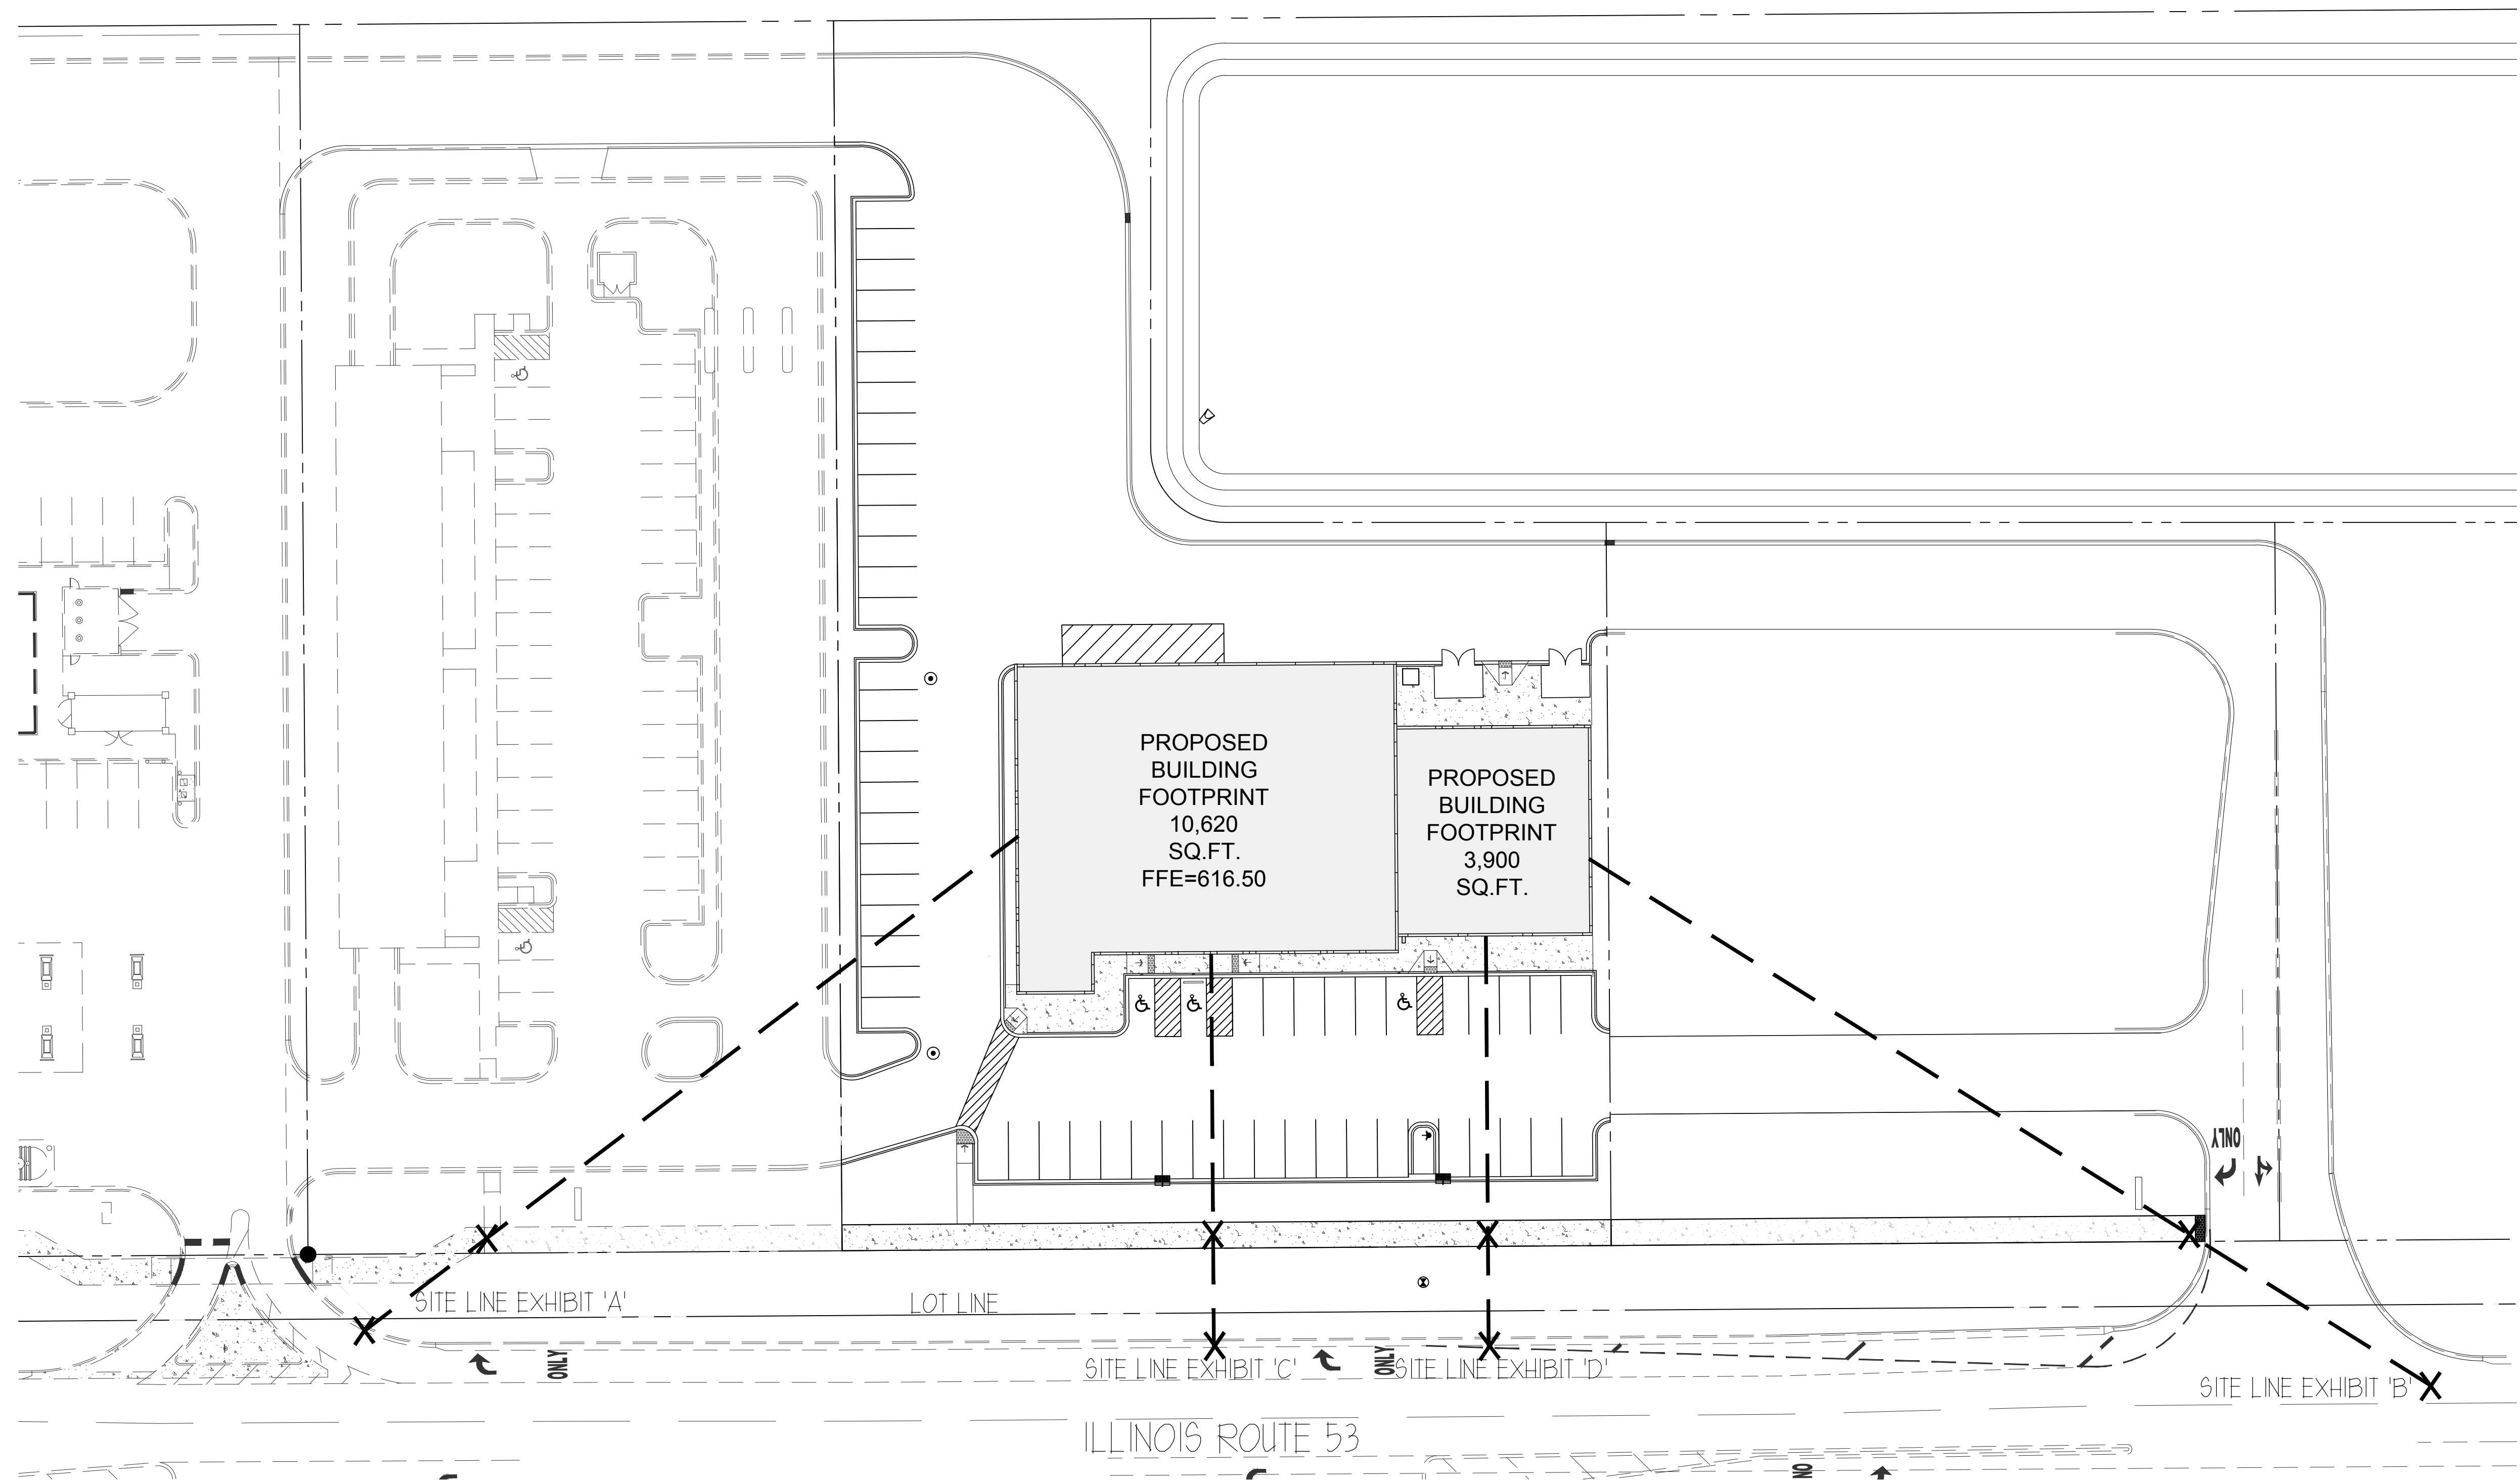

SITE LINE SITE PLAN EXHIBIT 'SP'
SCALE 1" = 30'-0"

EXHIBIT 'SP'

PROJECT #: 17073
DATE: 03/14/2017

©COPYRIGHT 2018 arete design studio, ltd.
ALL RIGHTS RESERVED

OWNER:

**CARDINAL WINE
& SPIRITS**

3001 W. JEFFERSON STREET
JOLIET, IL 60436

PROJECT:

**CARDINAL LIQUORS
PROPOSED RETAIL CENTER**

ROUTE 53 & W. ROMEO ROAD
ROMEOVILLE, IL



arete design studio ltd
architecture • planning • design

13543 West 185th Street, Mokena, Illinois 60448
815.485.7333
arete-ltd.com

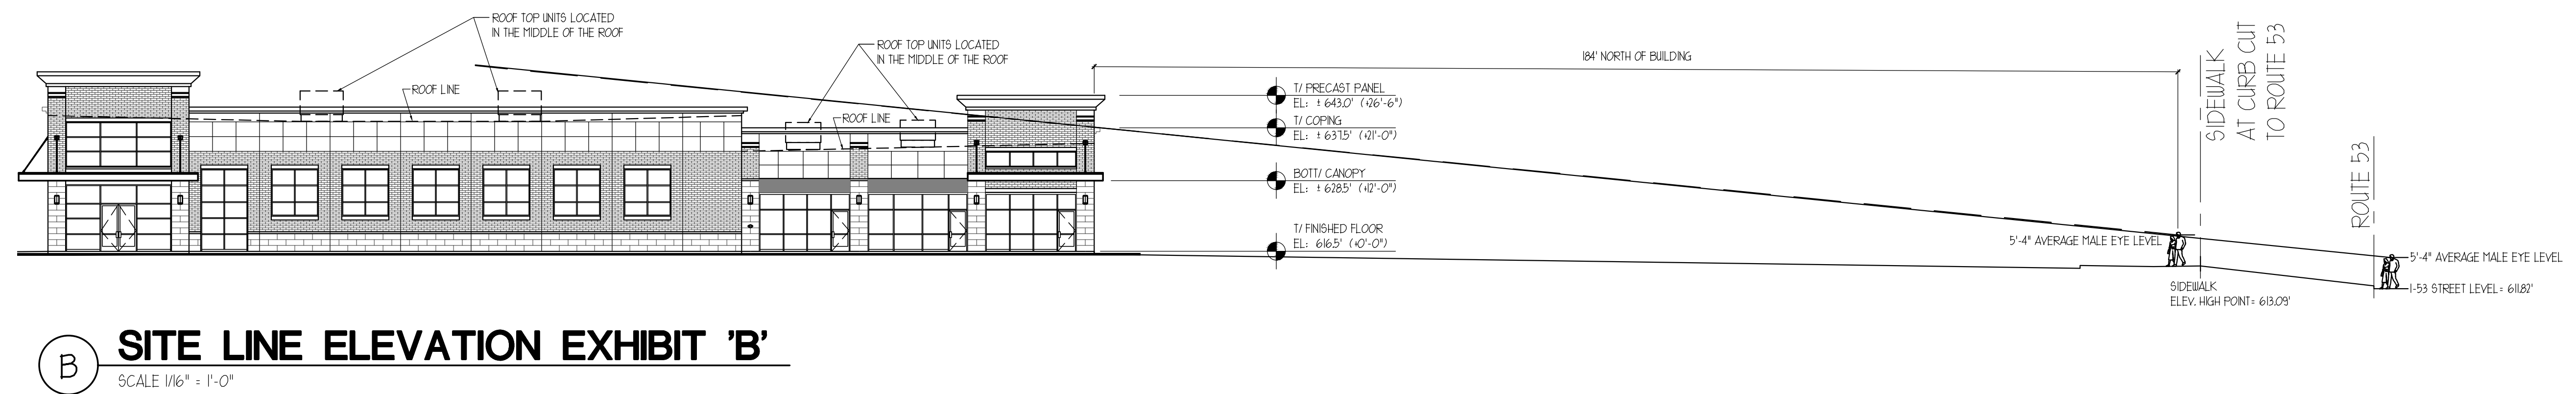
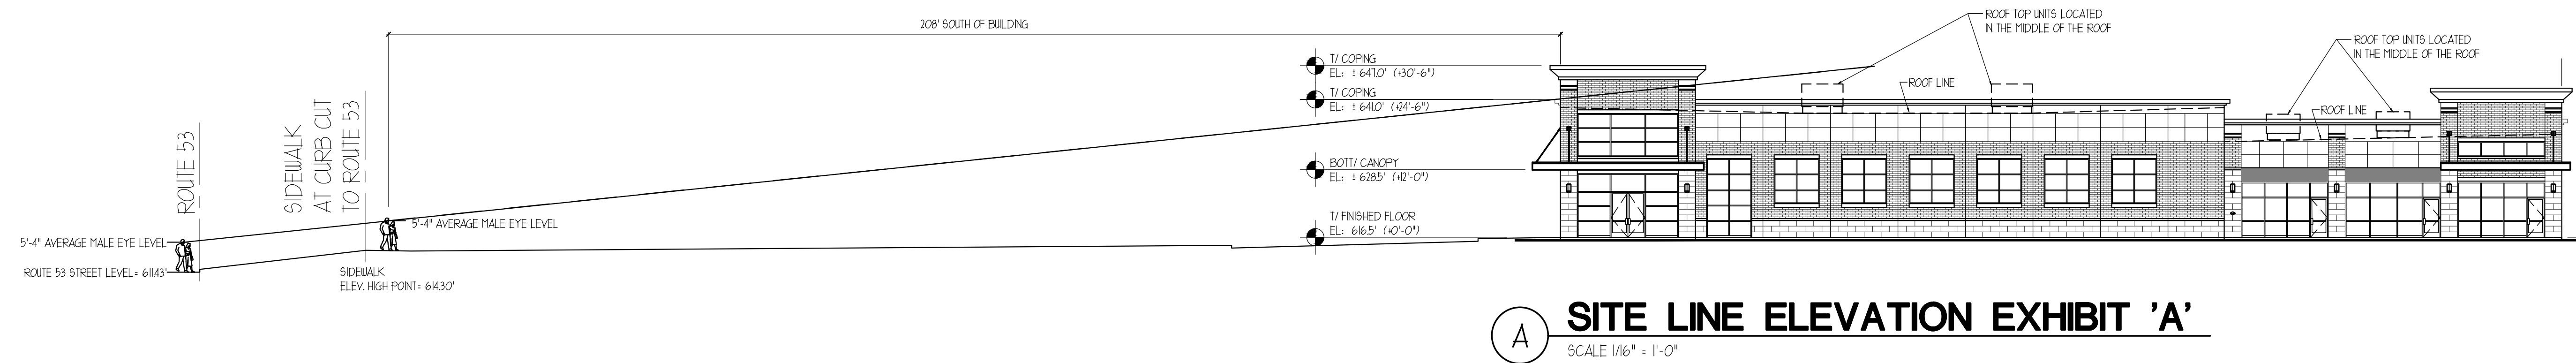


EXHIBIT 'A & B'

PROJECT #: 17073
DATE: 03/14/2017

©COPYRIGHT 2018 arete design studio, ltd.
ALL RIGHTS RESERVED

OWNER:

**CARDINAL WINE
& SPIRITS**

3001 W. JEFFERSON STREET
JOLIET, IL 60436

PROJECT:

**CARDINAL LIQUORS
PROPOSED RETAIL CENTER**

ROUTE 53 & W. ROMEO ROAD
ROMEOVILLE, IL



13543 West 185th Street, Mokena, Illinois 60448
815.485.7333
arete-ltd.com

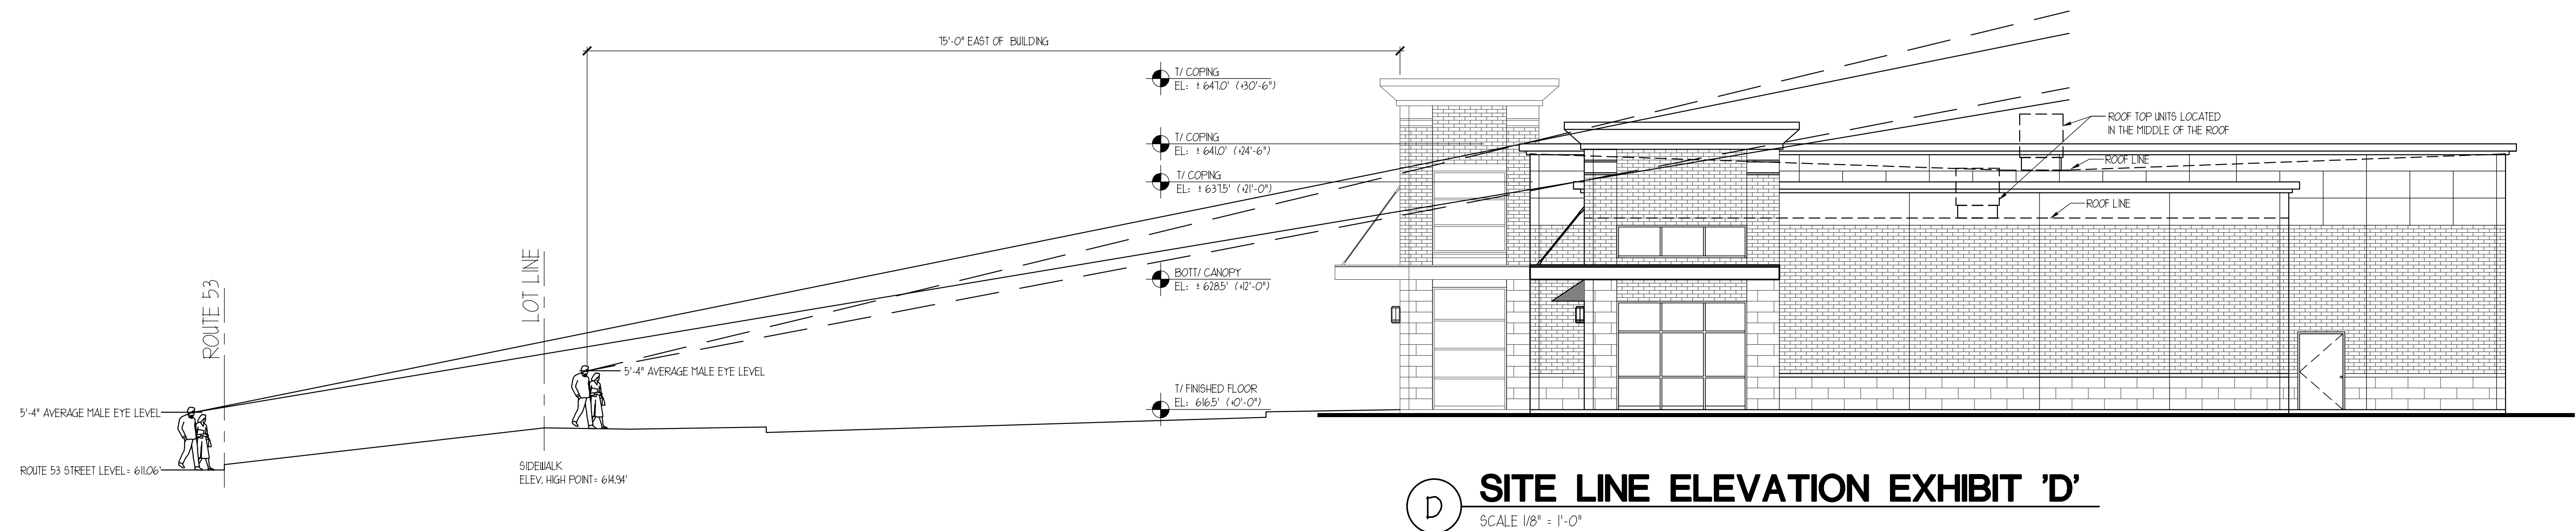
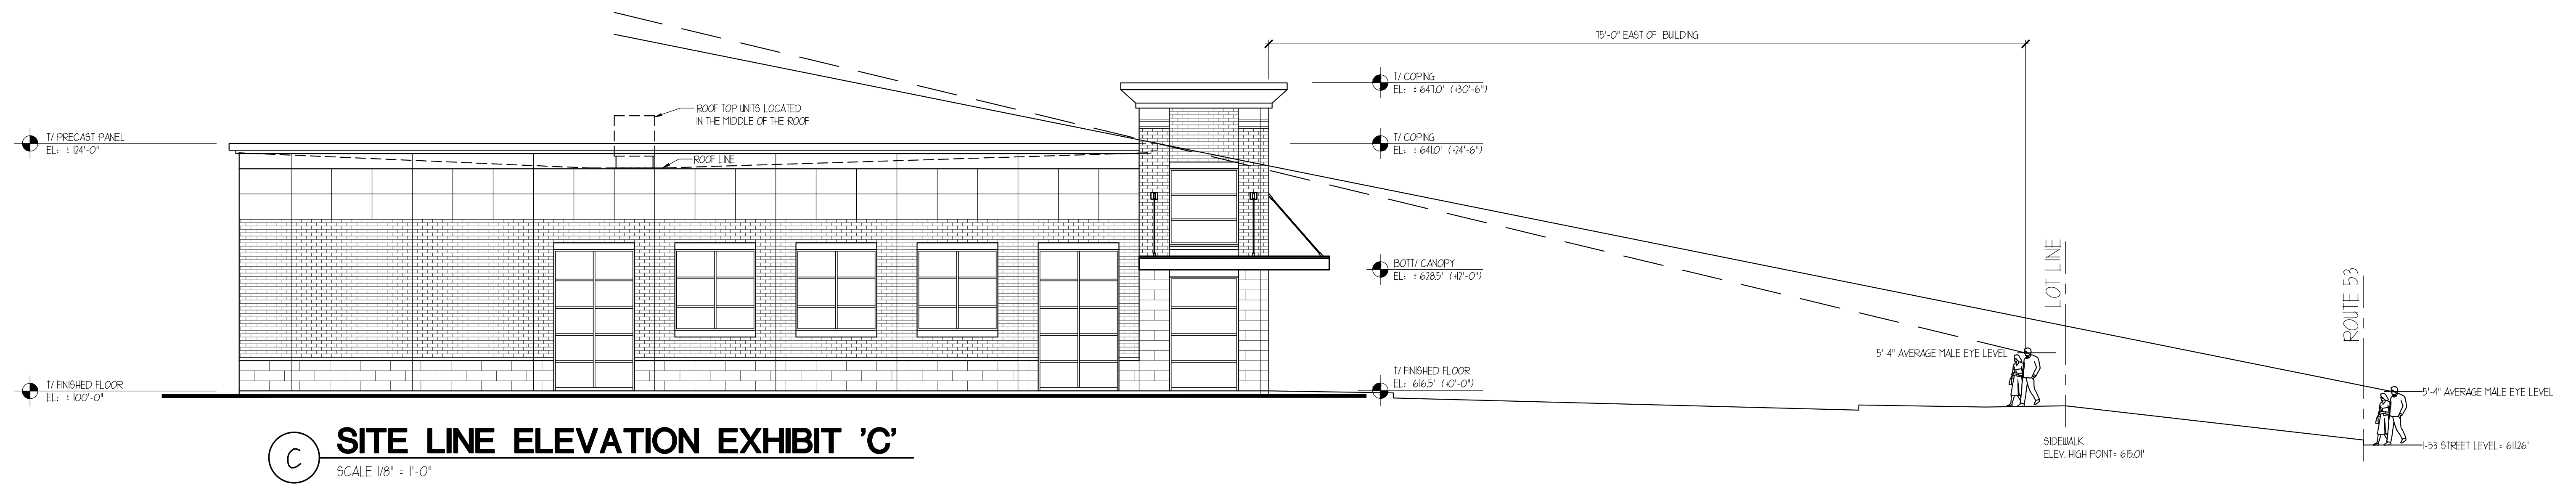


EXHIBIT 'C & D'


PROJECT #: 17073
DATE: 03/14/2017

©COPYRIGHT 2018 arete design studio, ltd.
ALL RIGHTS RESERVED

OWNER:
**CARDINAL WINE
& SPIRITS**
3001 W. JEFFERSON STREET
JOLIET, IL 60436

PROJECT:
CARDINAL LIQUORS
PROPOSED RETAIL CENTER
ROUTE 53 & W. ROMEO ROAD
ROMEOWILLE, IL

arete design studio ltd
architecture • planning • design
13543 West 185th Street, Mokena, Illinois 60448
815.485.7333
arete-ltd.com

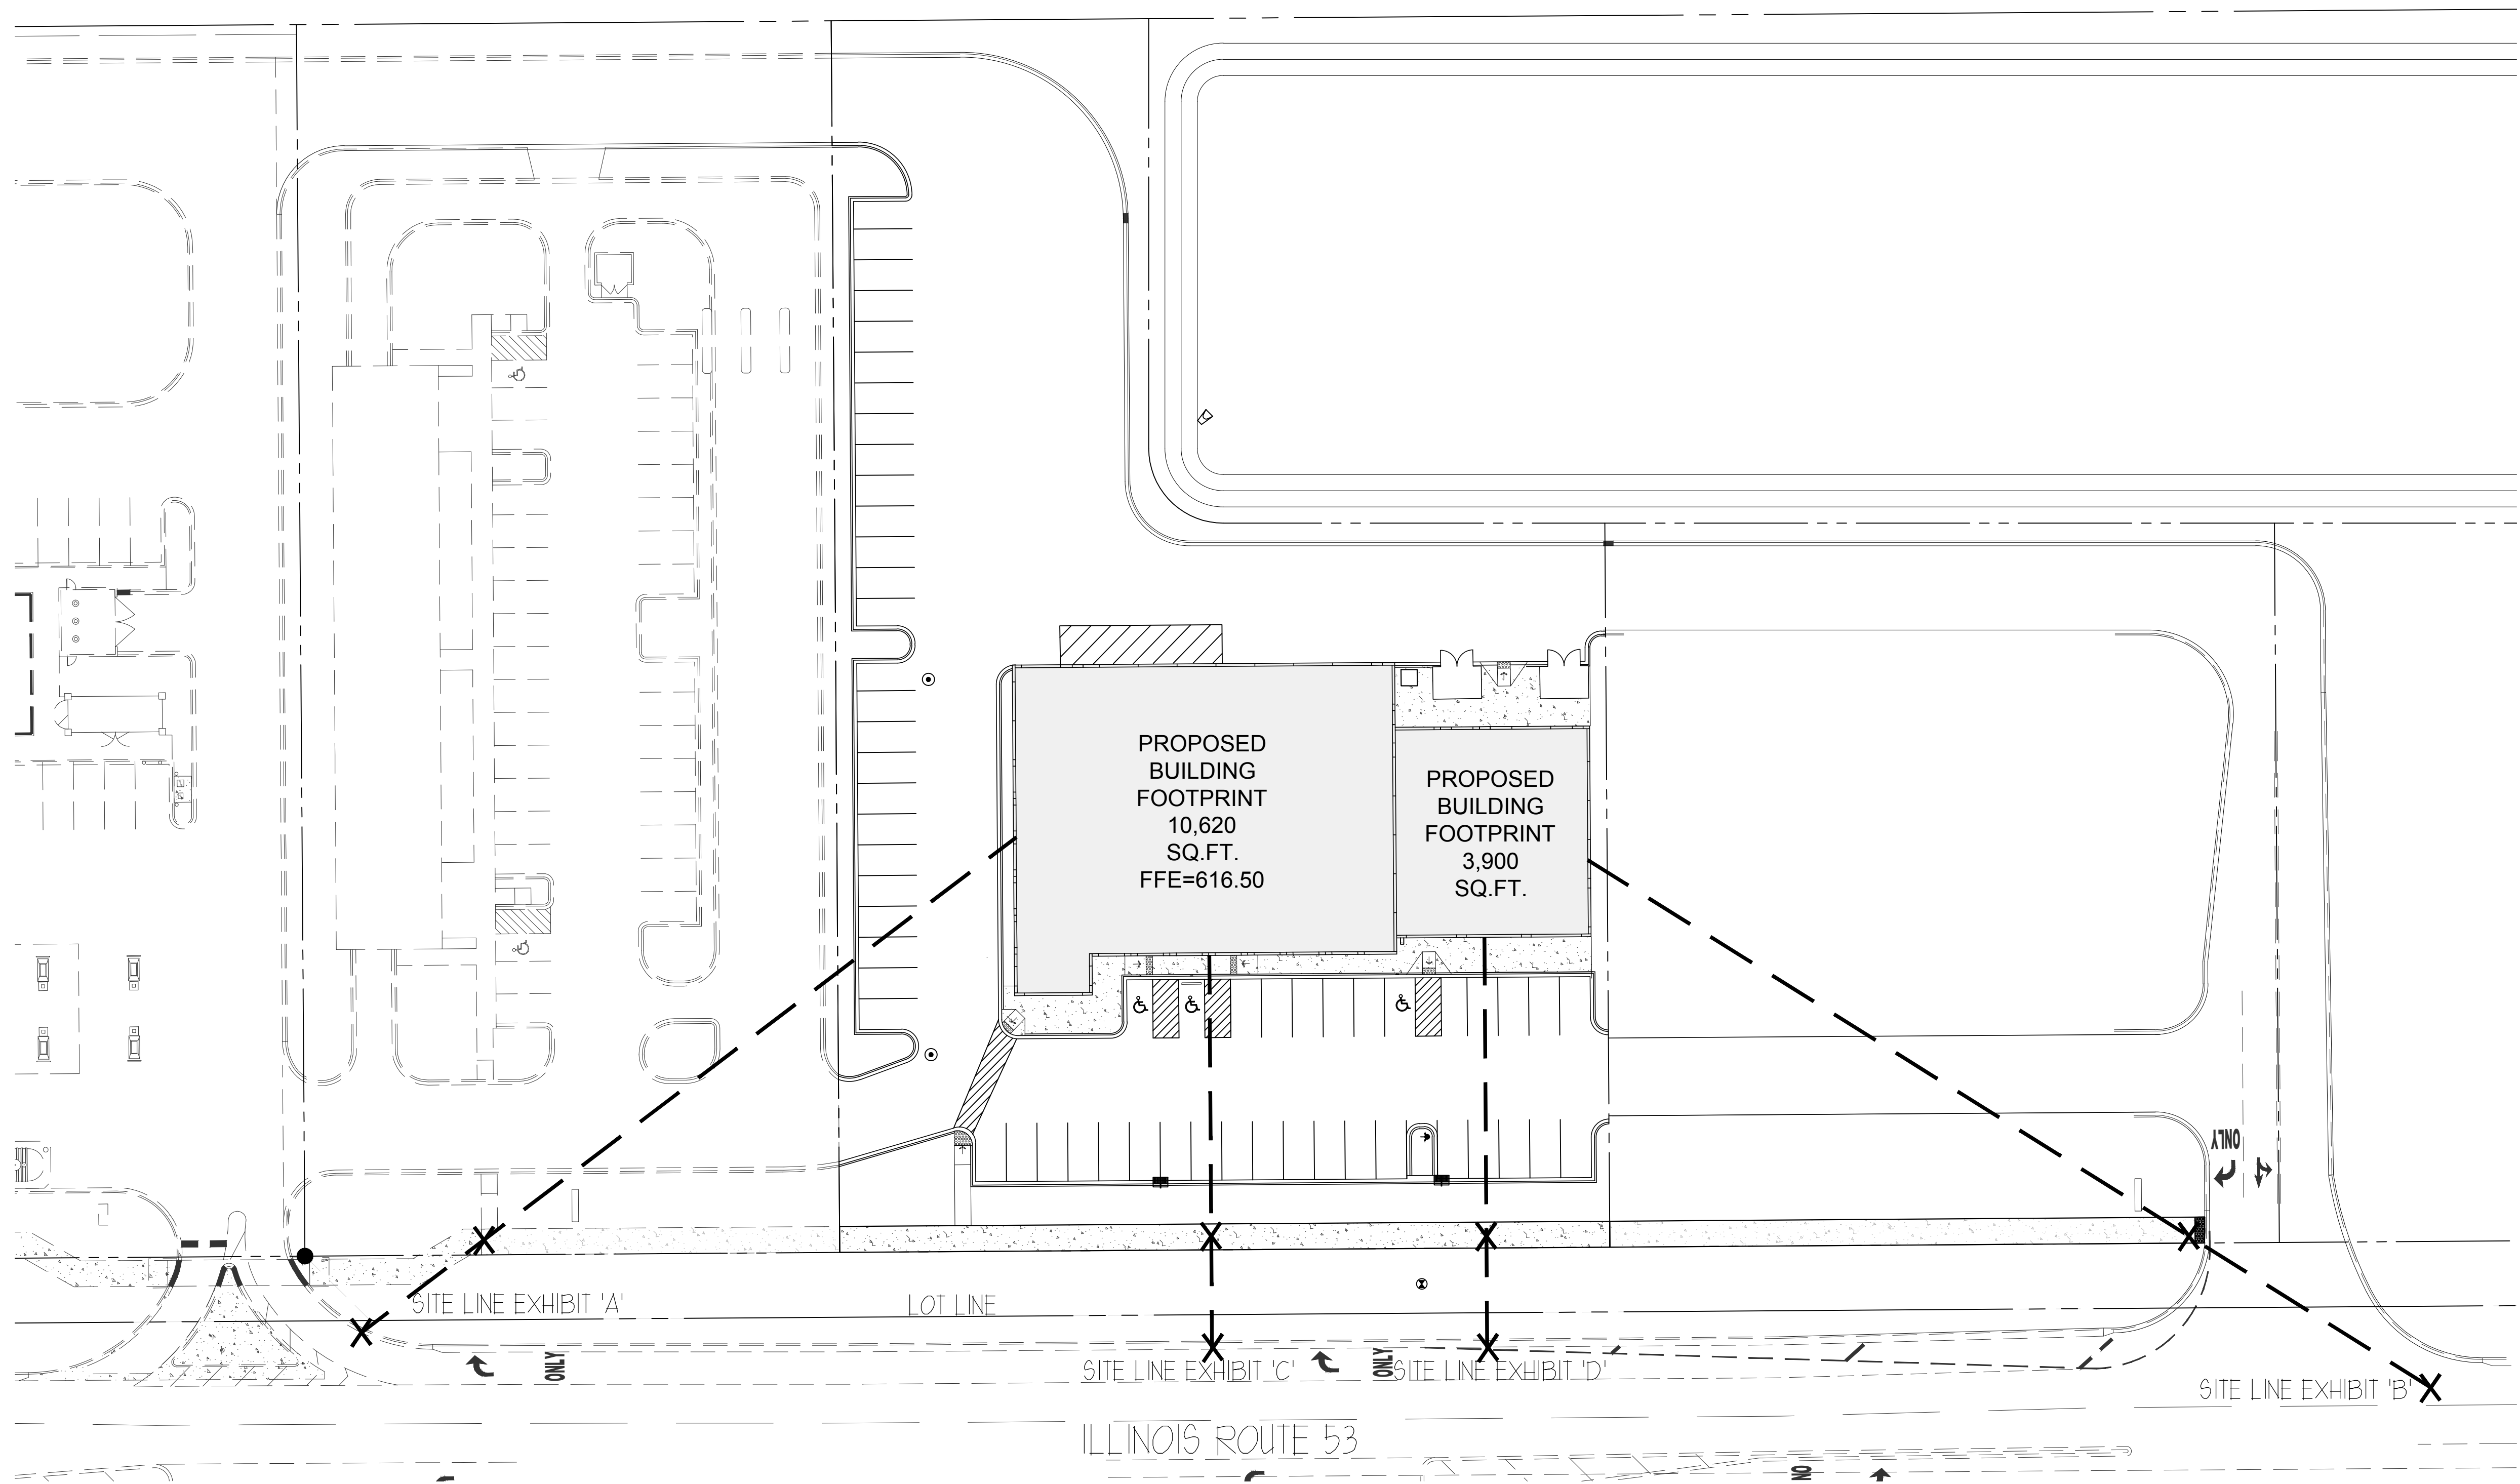

SITE LINE SITE PLAN EXHIBIT 'SP'
SCALE 1" = 30'-0"

EXHIBIT 'SP'

PROJECT #: 17073
DATE: 03/14/2017

©COPYRIGHT 2018 arete design studio, ltd.
ALL RIGHTS RESERVED

OWNER:

**CARDINAL WINE
& SPIRITS**
3001 W. JEFFERSON STREET
JOLIET, IL 60436

PROJECT:

**CARDINAL LIQUORS
PROPOSED RETAIL CENTER**
ROUTE 53 & W. ROMEO ROAD
ROMEOVILLE, IL



arete design studio ltd
architecture • planning • design

13543 West 185th Street, Mokena, Illinois 60448
815.485.7333
arete-ltd.com

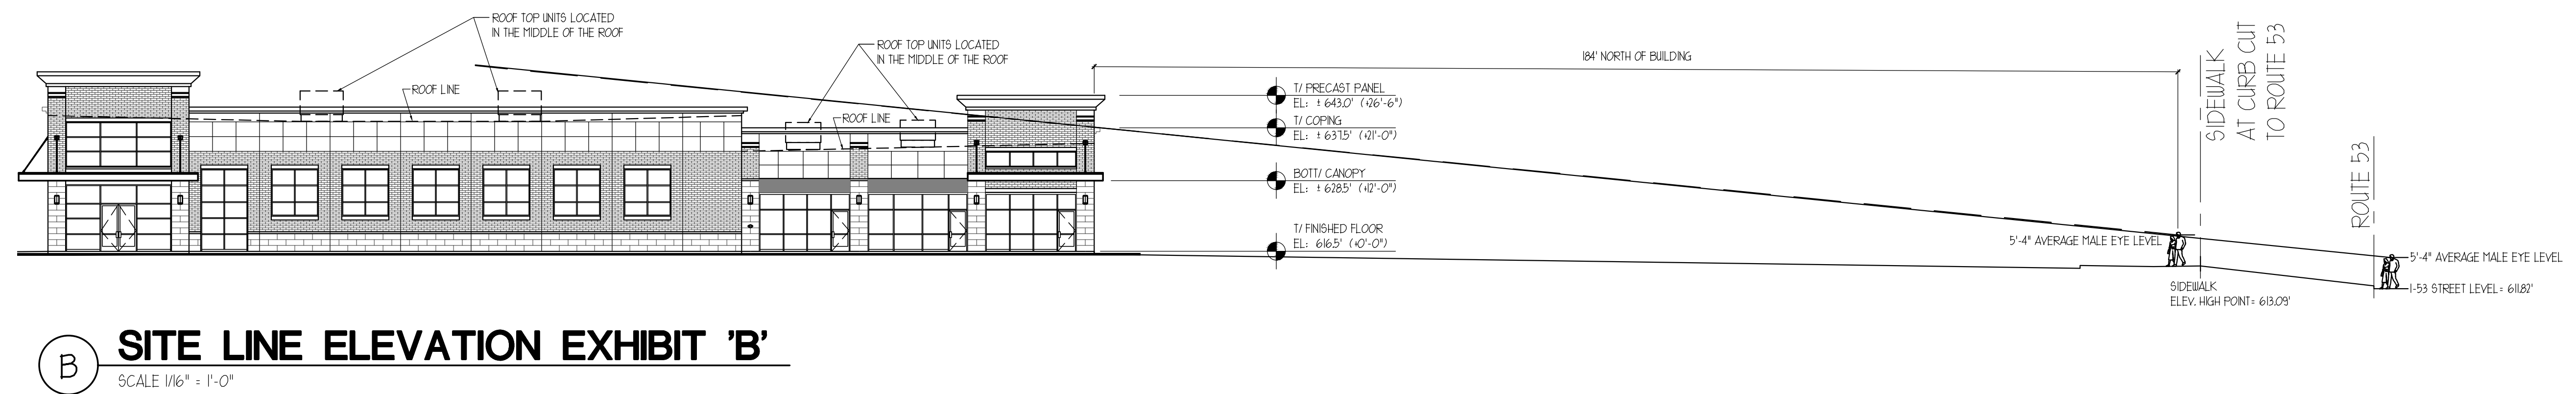
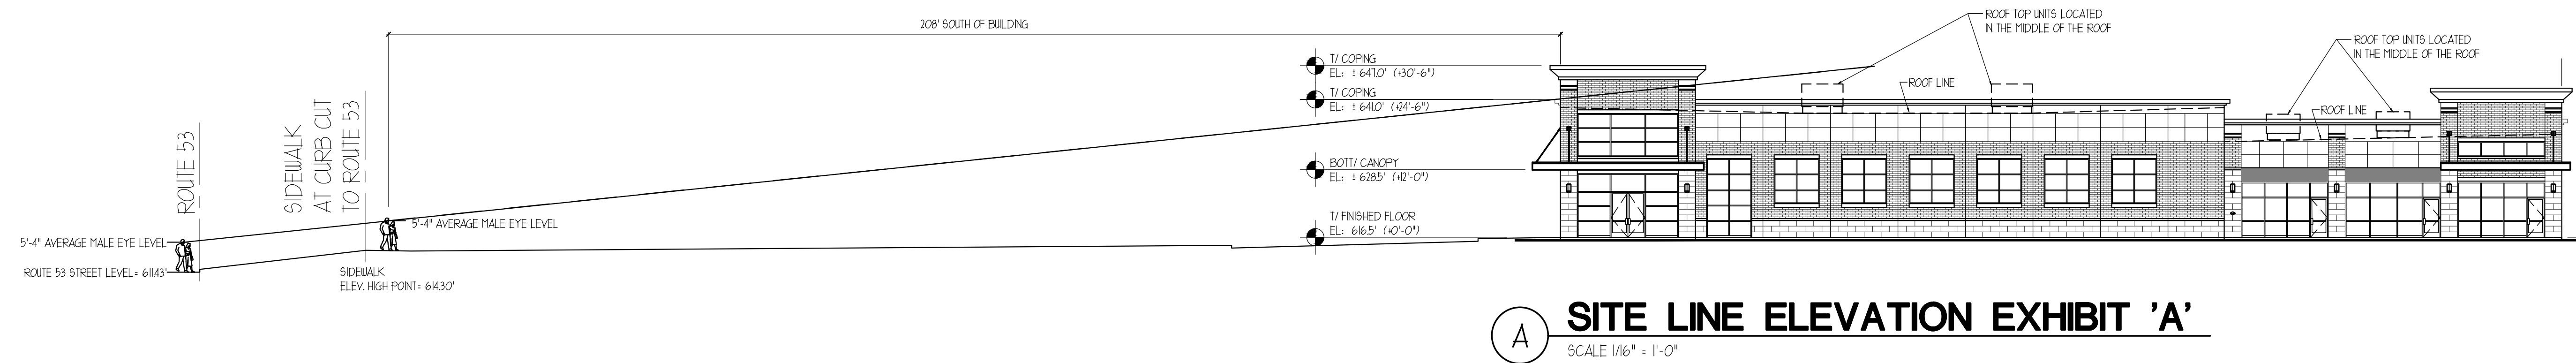


EXHIBIT 'A & B'

PROJECT #: 17073
DATE: 03/14/2017

©COPYRIGHT 2018 arete design studio, ltd.
ALL RIGHTS RESERVED

OWNER:

**CARDINAL WINE
& SPIRITS**

3001 W. JEFFERSON STREET
JOLIET, IL 60436

PROJECT:

**CARDINAL LIQUORS
PROPOSED RETAIL CENTER**

ROUTE 53 & W. ROMEO ROAD
ROMEOVILLE, IL



13543 West 185th Street, Mokena, Illinois 60448
815.485.7333
arete-ltd.com

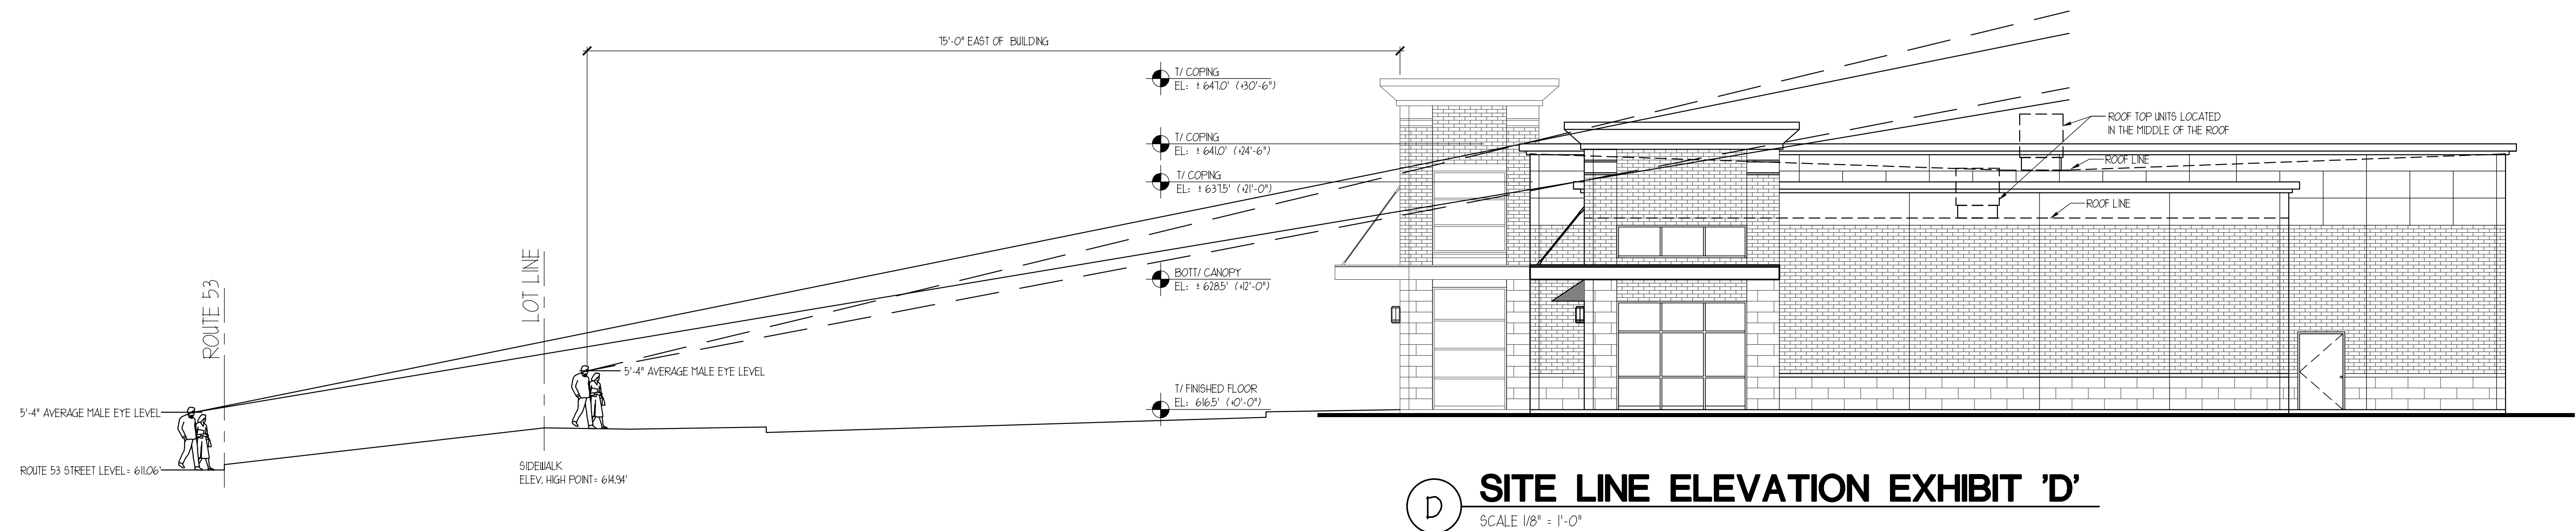
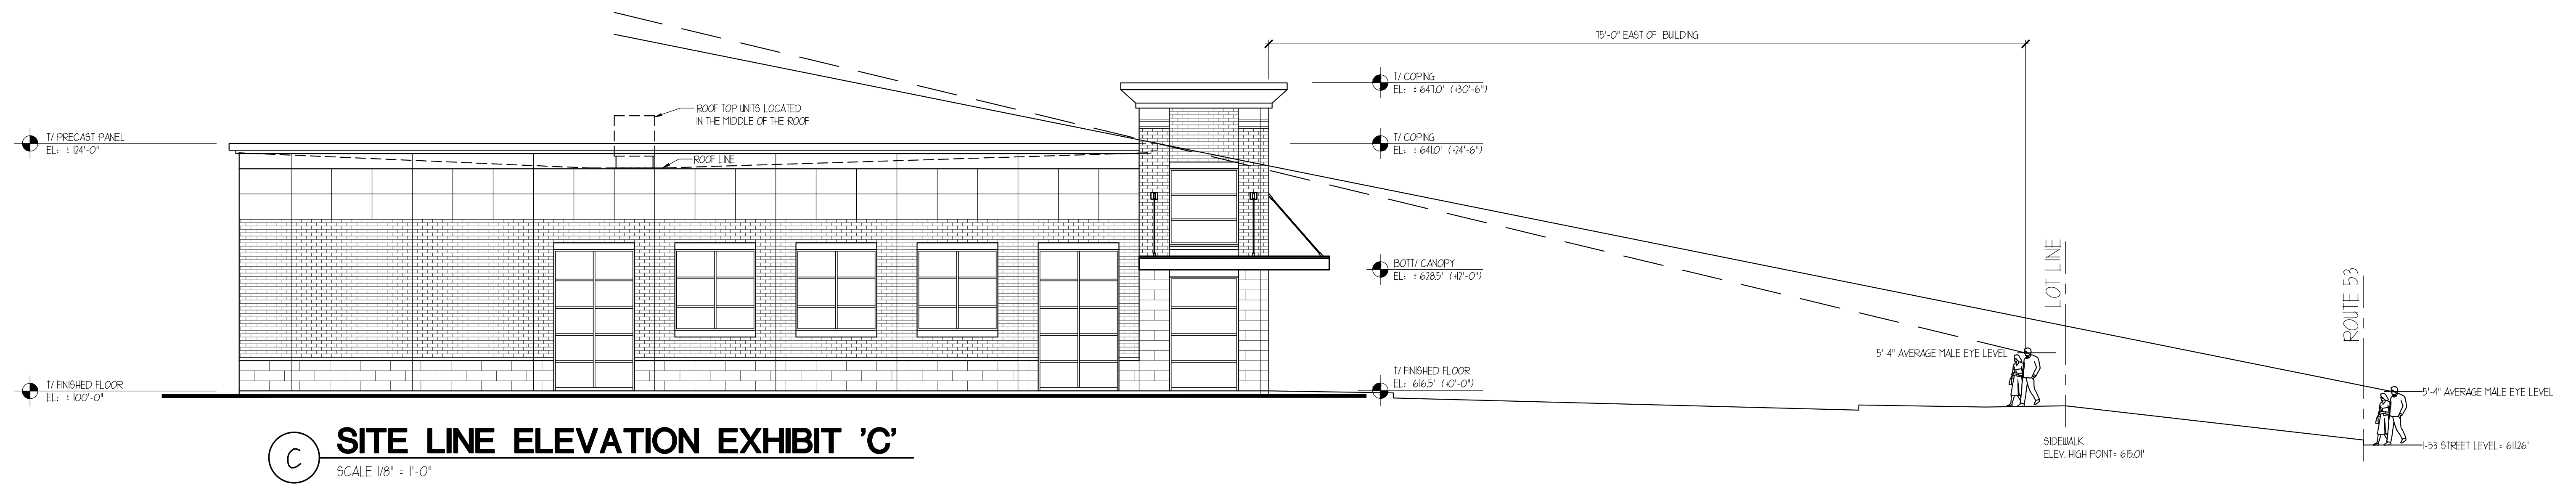


EXHIBIT 'C & D'

PROJECT #: 17073
DATE: 03/14/2017

©COPYRIGHT 2018 arete design studio, ltd.
ALL RIGHTS RESERVED

OWNER:
**CARDINAL WINE
& SPIRITS**
3001 W. JEFFERSON STREET
JOILLET, IL 60436

PROJECT:
CARDINAL LIQUORS
PROPOSED RETAIL CENTER
ROUTE 53 & W. ROMEO ROAD
ROMEOWILLE, IL

arete design studio ltd
architecture • planning • design
13543 West 185th Street, Mokena, Illinois 60448
815.485.7333
arete-ltd.com