



THESE DRAWINGS AND SPECIFICATIONS AND IDEAS, DESIGNS AND ARRANGEMENTS REPRESENTED THEREBY ARE AND SHALL REMAIN THE PROPERTY OF GARY WANG & ASSOCIATES, AND NO PART THEREOF SHALL BE COPIED, DISCLOSED TO OTHERS OR USED IN CONNECTION WITH ANY WORK OR PROJECT OTHER THAN THE SPECIFIC PROJECT FOR WHICH THEY HAVE BEEN PREPARED AND DEVELOPED WITHOUT THE WRITTEN CONSENT OF GARY WANG & ASSOCIATES. VISUAL CONTACT WITH THESE DRAWINGS AND SPECIFICATIONS SHALL CONSTITUTE CONCLUSIVE EVIDENCE OF THESE RESTRICTIONS. WRITTEN DIMENSIONS ON THESE DRAWINGS SHALL HAVE PRECEDENCE OVER SCALED DIMENSIONS. CONTRACTORS SHALL VERIFY AND BE RESPONSIBLE FOR ALL DIMENSIONS AND CONDITIONS ON THE JOB, AND THIS OFFICE MUST BE NOTIFIED OF ANY VARIATIONS FROM THE DIMENSIONS AND CONDITIONS SHOWN BY THESE DRAWINGS. SHOP DETAIL MUST BE SUBMITTED TO THIS OFFICE FOR REVIEW BEFORE PROCEEDING WITH THE FABRICATION.

GARY WANG & ASSOCIATES, INC.
1000 CORPORATE CENTER DR., SUITE 550
MONTEREY PARK, CA 91754
TEL: (626) 288-6898 FAX: (626) 768-7101
http://www.garywang.com

STAMP

PROJECT NAME/ADDRESS:
DOG HAUS
ROMEIOVILLE, IL

REVISIONS:

1	-
2	-
3	-
4	-
5	-
6	-
7	-

ISSUE DATE:

1ST	-
2ND	-
3RD	-
4TH	-
5TH	-
6TH	-
7TH	-

JOB NUMBER

ARCH PROJECT #: -

DRAWN BY: - CHECKED BY: -

SHEET CONTENT


EXTERIOR
ELEVATIONS

SHEET NO

A-200



FRONT EXTERIOR ELEVATION 1
SCALE: 1/4"=1'-0"

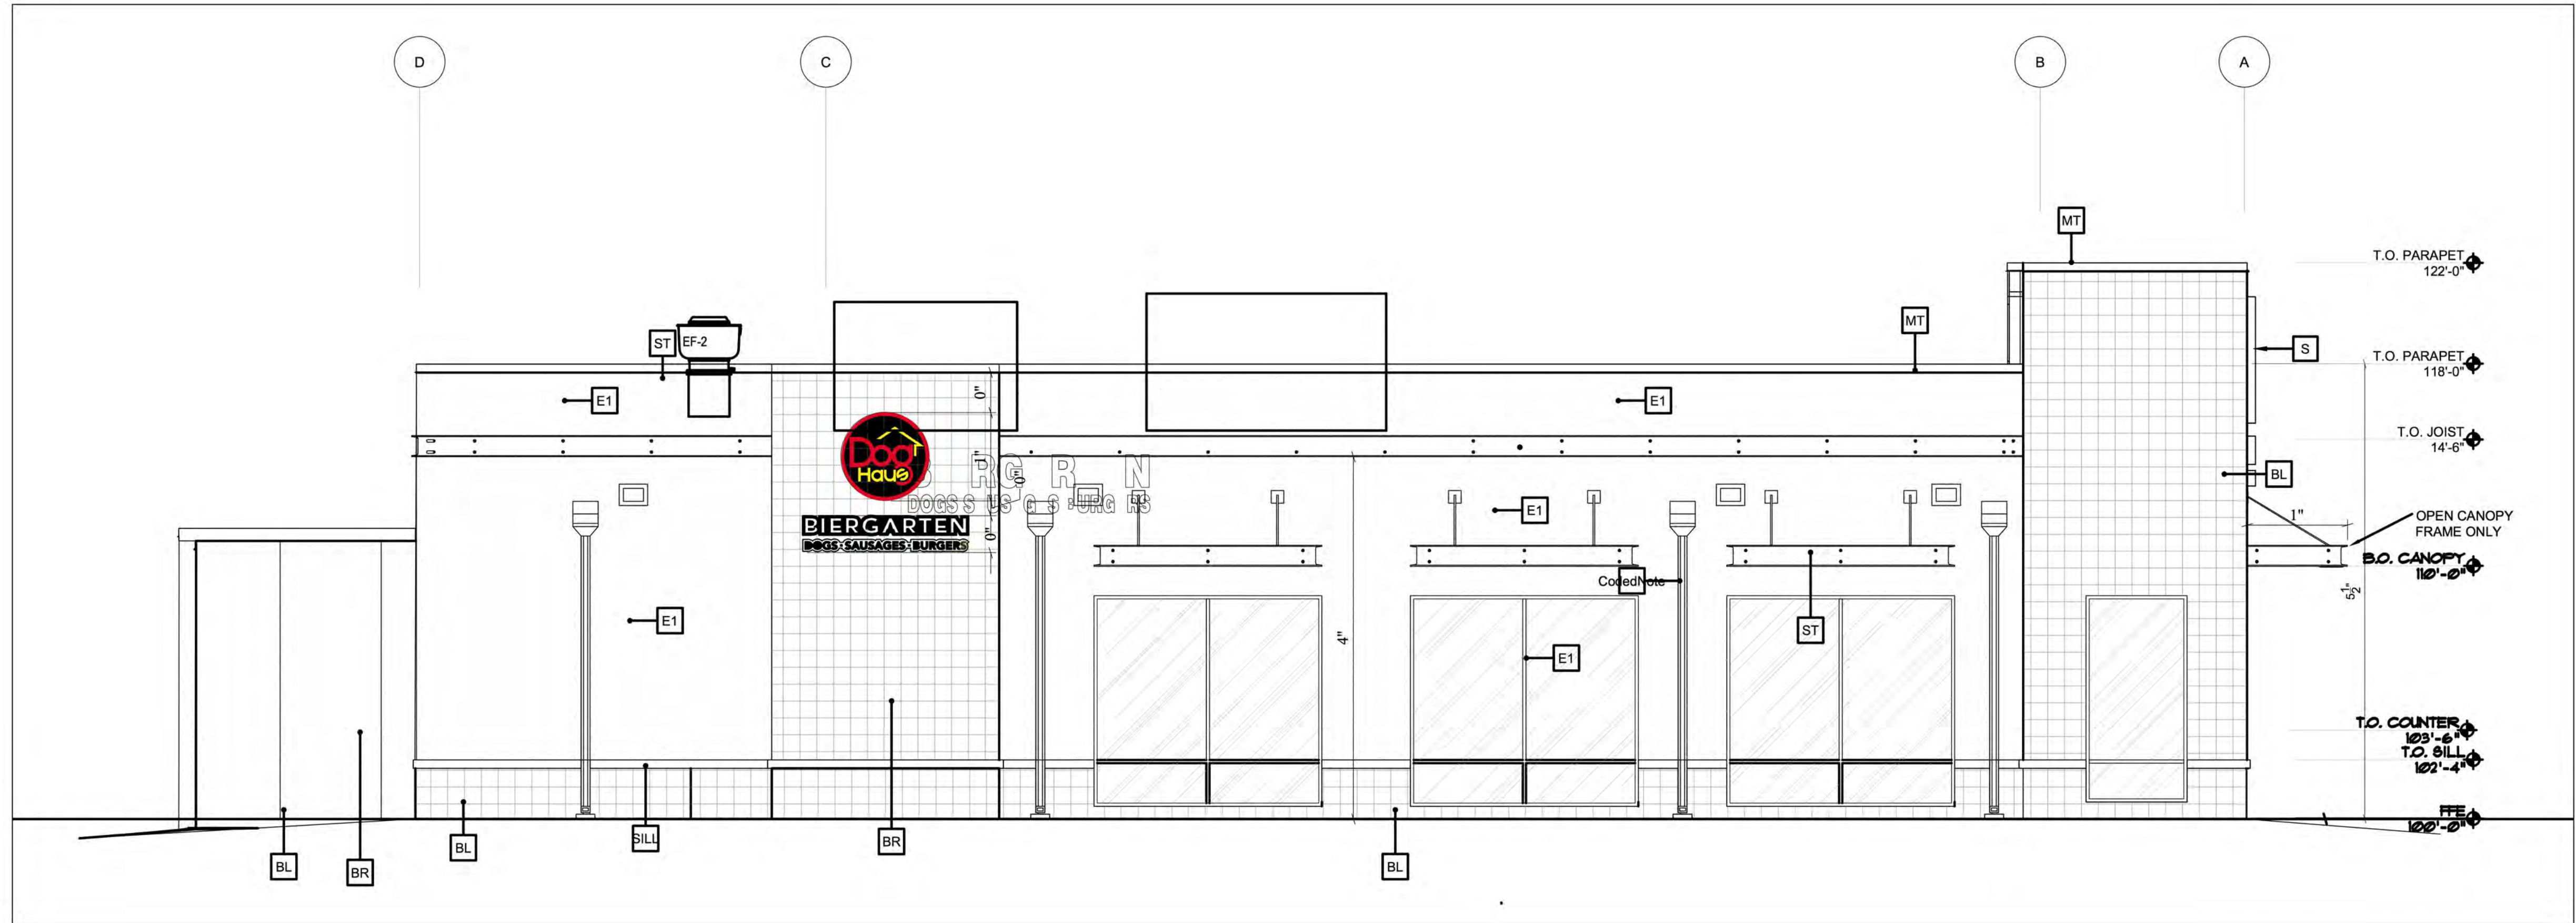

LEFT EXTERIOR ELEVATION 2
SCALE: 1/4"=1'-0"



THESE DRAWINGS AND SPECIFICATIONS AND IDEAS, DESIGNS AND ARRANGEMENTS REPRESENTED THEREBY ARE AND SHALL REMAIN THE PROPERTY OF GARY WANG & ASSOCIATES, AND NO PART THEREOF SHALL BE COPIED, DISCLOSED TO OTHERS OR USED IN CONNECTION WITH ANY WORK OR PROJECT OTHER THAN THE SPECIFIC PROJECT FOR WHICH THEY HAVE BEEN PREPARED AND DEVELOPED WITHOUT THE WRITTEN CONSENT OF GARY WANG & ASSOCIATES. VISUAL CONTACT WITH THESE DRAWINGS AND SPECIFICATIONS SHALL CONSTITUTE CONCLUSIVE EVIDENCE OF THESE RESTRICTIONS. WRITTEN DIMENSIONS ON THESE DRAWINGS SHALL HAVE PRECEDENCE OVER SCALED DIMENSIONS. CONTRACTORS SHALL VERIFY AND BE RESPONSIBLE FOR ALL DIMENSIONS AND CONDITIONS ON THE JOB, AND THIS OFFICE MUST BE NOTIFIED OF ANY VARIATIONS FROM THE DIMENSIONS AND CONDITIONS SHOWN BY THESE DRAWINGS. SHOP DETAIL MUST BE SUBMITTED TO THIS OFFICE FOR REVIEW BEFORE PROCEEDING WITH THE FABRICATION.

GARY WANG & ASSOCIATES, INC.
1000 CORPORATE CENTER DR., SUITE 550
MONTEREY PARK, CA 91754
TEL: (626) 288-6898 FAX: (626) 768-7101
http://www.garywang.com

STAMP

PROJECT NAME/ADDRESS:
DOG HAUS
ROMEOVILLE, IL

REVISIONS:

1	-
2	-
3	-
4	-
5	-
6	-
7	-

ISSUE DATE:

1ST	-
2ND	-
3RD	-
4TH	-
5TH	-
6TH	-
7TH	-

JOB NUMBER

ARCH PROJECT #: -


DRAWN BY: -
CHECKED BY: -

SHEET CONTENT

EXTERIOR
ELEVATIONS


SHEET NO

A-201

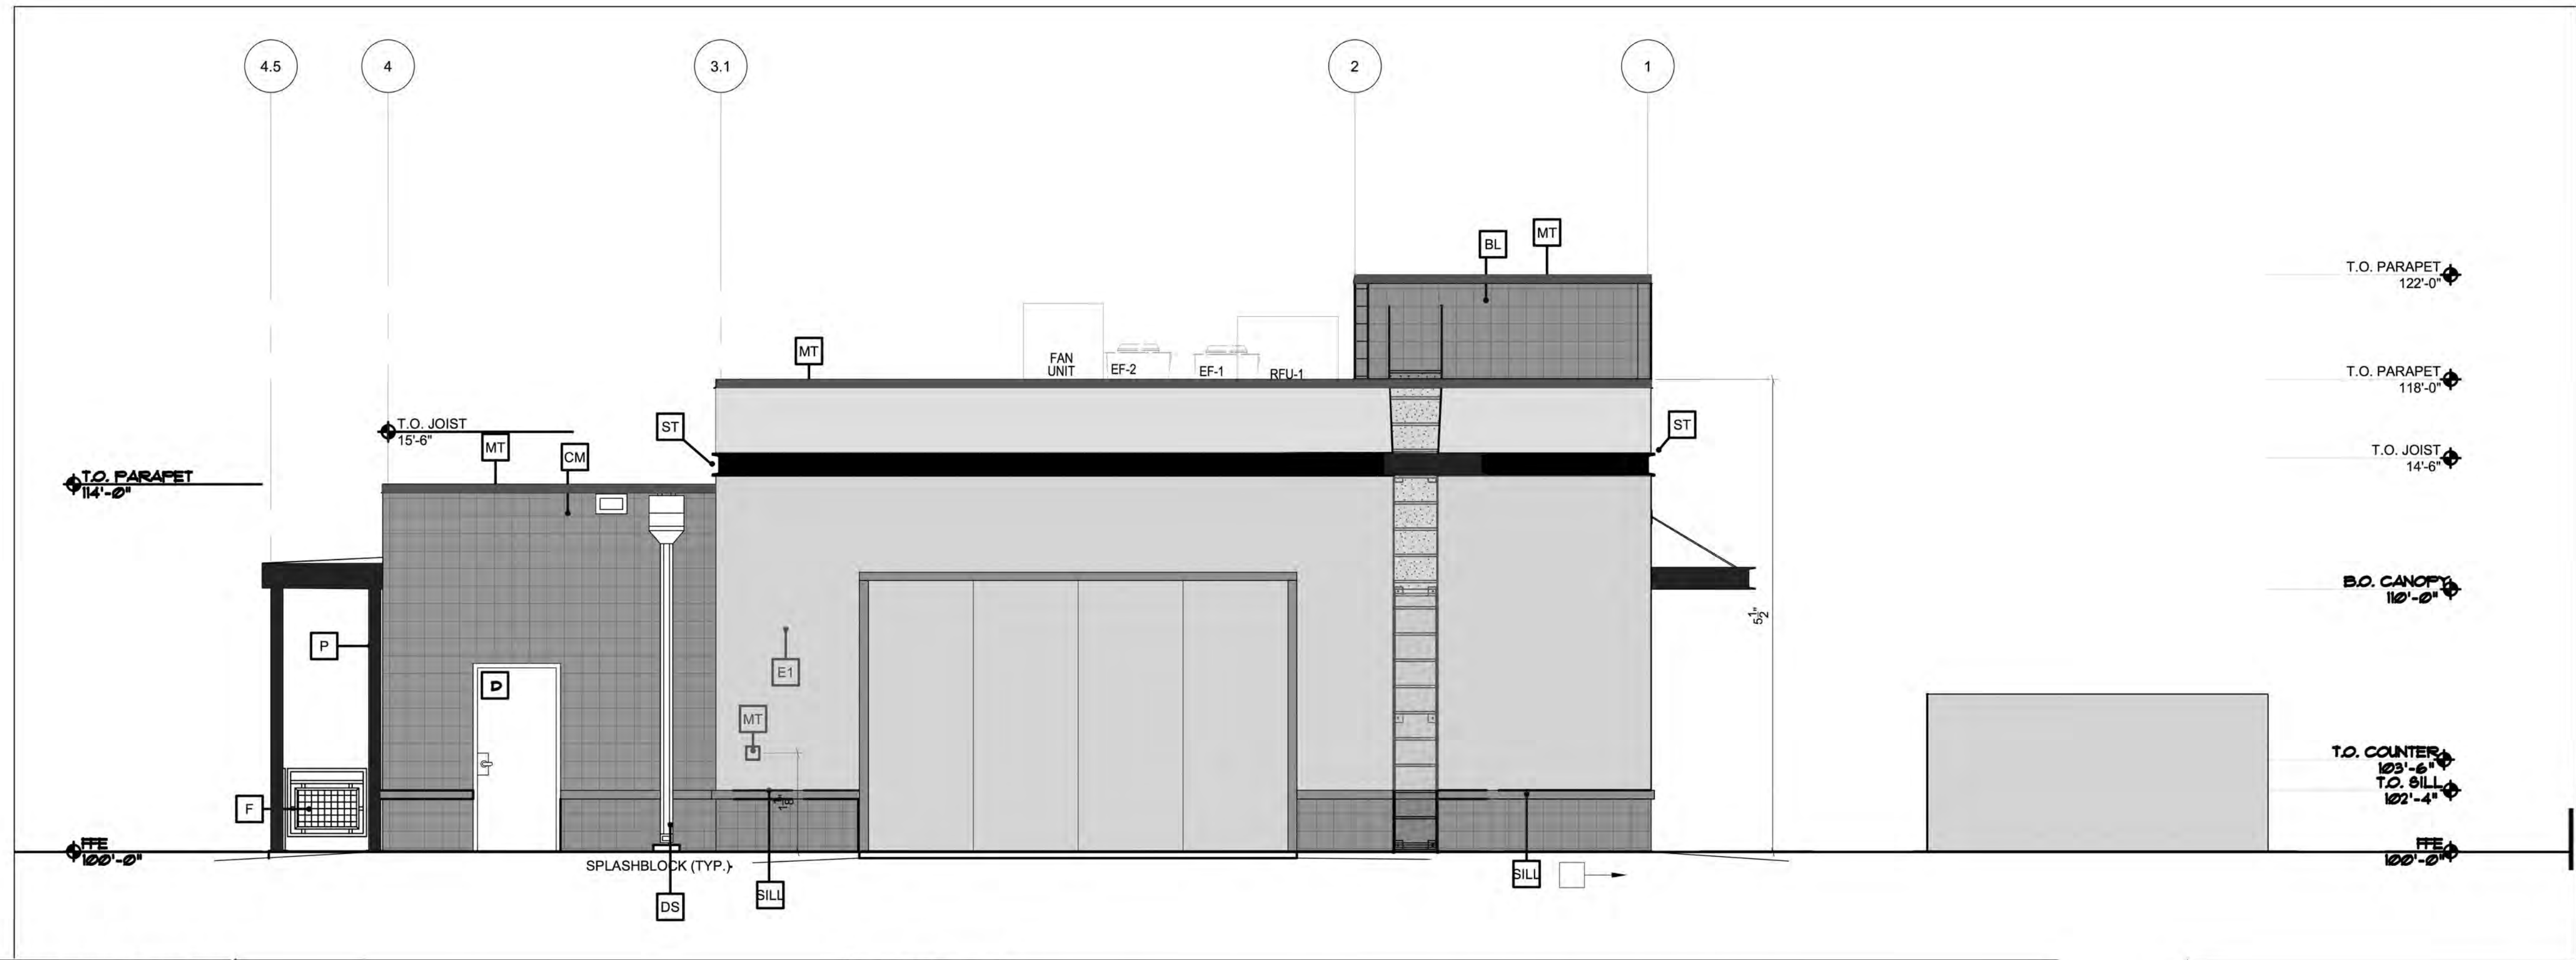

REAR EXTERIOR ELEVATION 1
SCALE: 1/4"=1'-0"

INTERIOR PAINT SCHEDULE						KEY NOTES		
NO.	MANUFACTURER	MFG #	COLOR	FINISH	REMARK	BL	MT	
(P-1)	SHERWIN WILLIAMS **	SW 7000	IBIS WHITE	SEMI-GLOSS	SOFFIT LID ABOVE BEVERAGE STATION			
(P-2)	DUNN EDWARDS	DE6370	CHARCOAL SMUDGE	SATIN	DINING ROOM WALLS & RESTROOM WALLS ABOVE SUBWAY TILE			
(P-3)	DUNN EDWARDS	DEA105	CHERRY BOMB	SEMI-GLOSS	WALL BEHIND SODA COUNTER & RESTROOM DOORS			
(P-4)	DUNN EDWARDS **	DE6353	SILVER LINED	SATIN	BATHROOM CEILING			
(P-5)	DUNN EDWARDS	DEA187	DARK ENGINE	SATIN	OPEN CEILING VESTIBULE WALLS, CEILING & R.R. DOOR FRAMES			
(P-6)	DUNN EDWARDS	DE6370	CHARCOAL SMUDGE	SATIN	EXTERIOR PATIO STRUCTURE AND TRIM AT ROOFLINE			
(P-7)	DUNN EDWARDS	DEW383	COOL DECEMBER	SATIN	EXTERIOR CAST WALL ONLY (8"x8" GRID WAINSCOTING)			
** NOTE: ALL PAINTS TO HAVE SATIN SHEEN EVERYWHERE EXCEPT RESTROOMS AND BAR AREA. RESTROOM DOORS AND WALLS SHOULD BE SEMI-GLOSS								

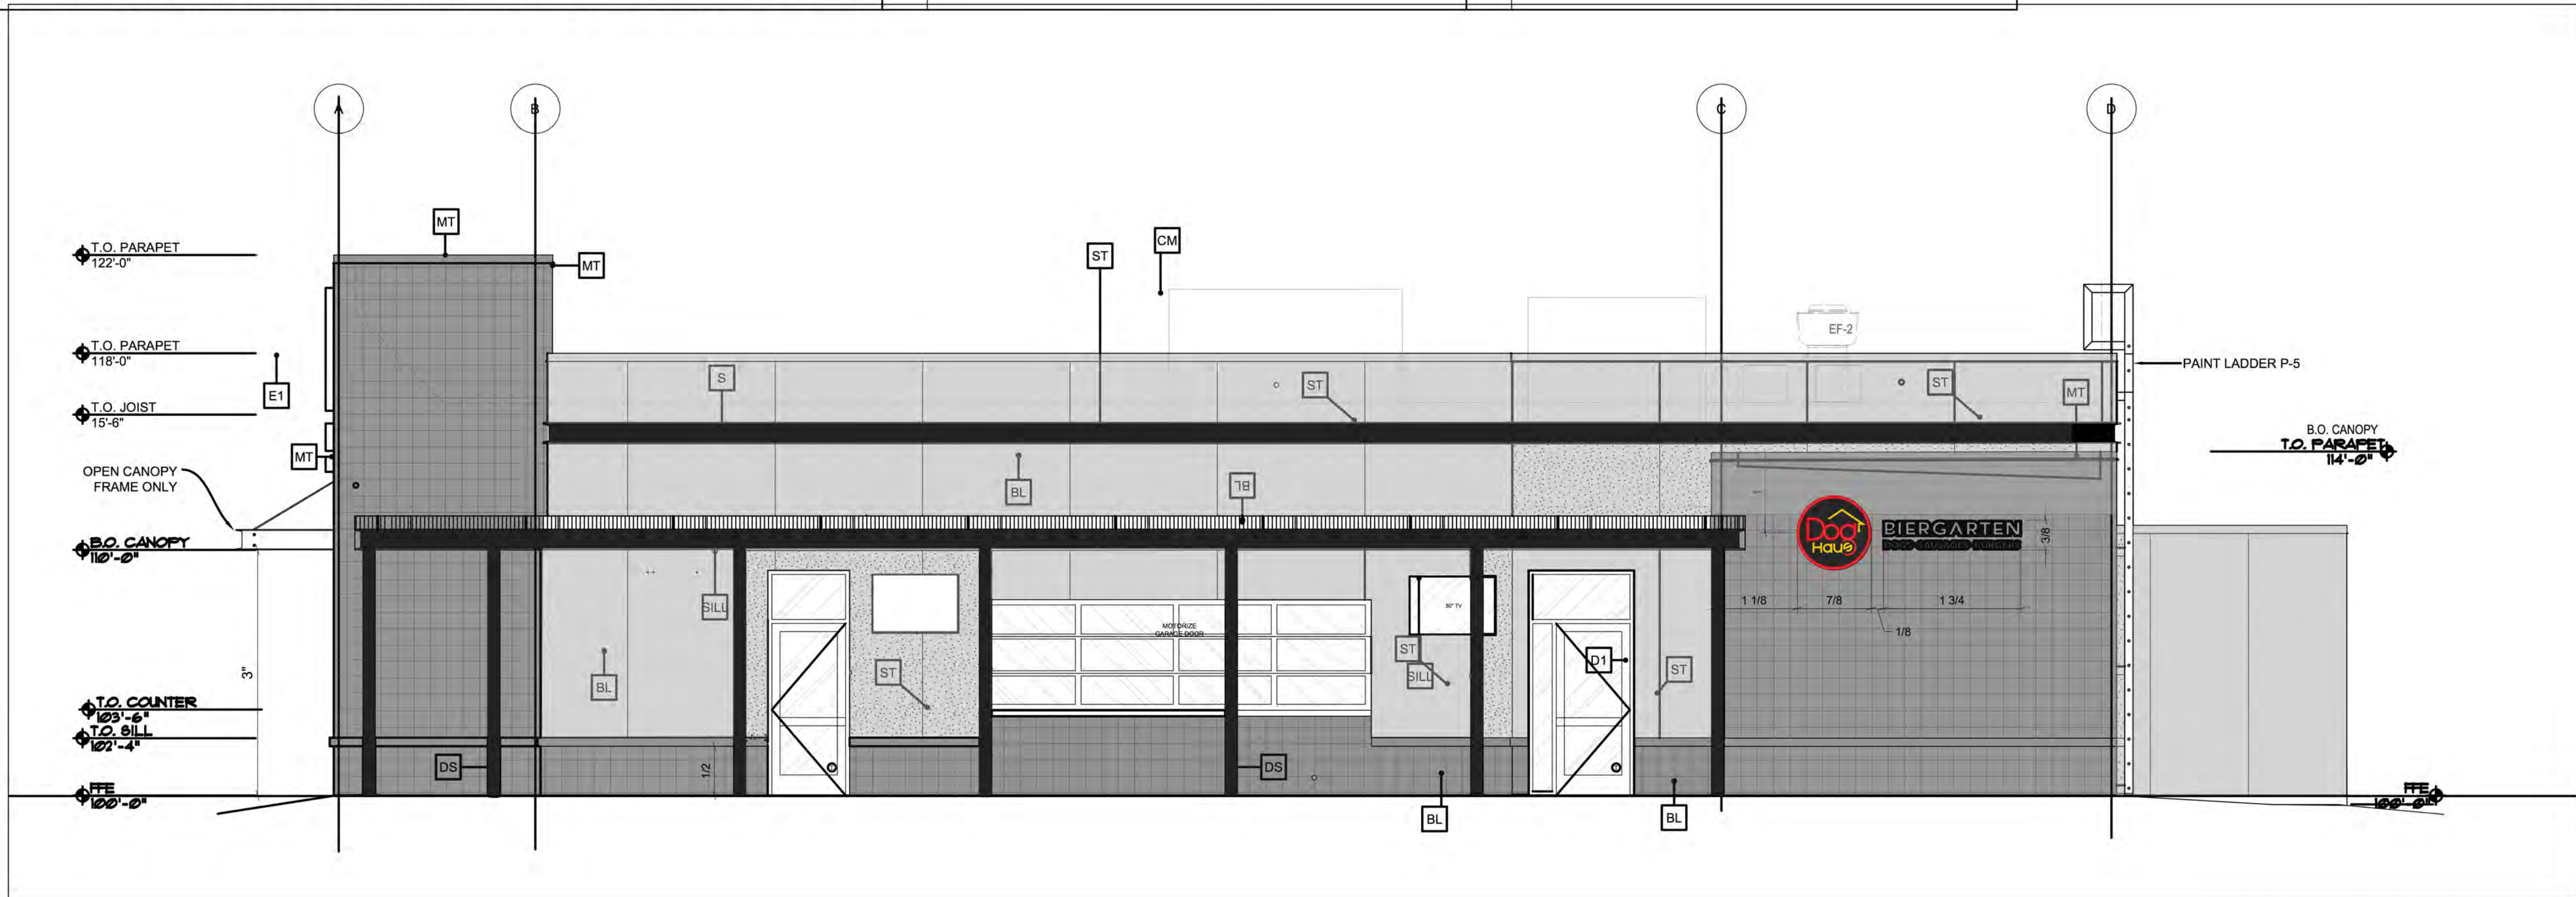

RIGHT EXTERIOR ELEVATION 2
SCALE: 1/4"=1'-0"