




WEST ELEVATION
SCALE: 1/16" = 1'-0"

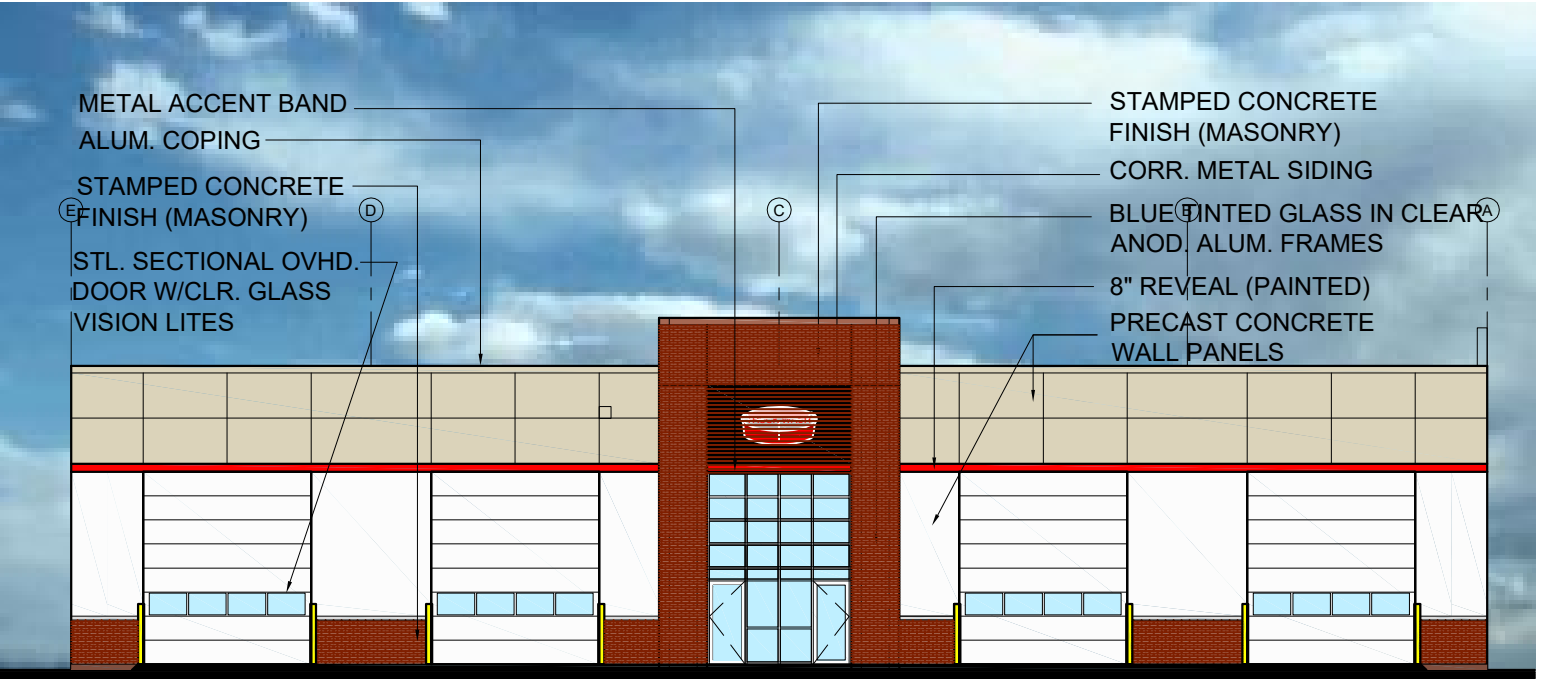

NORTH ELEVATION
SCALE: 1/16" = 1'-0"

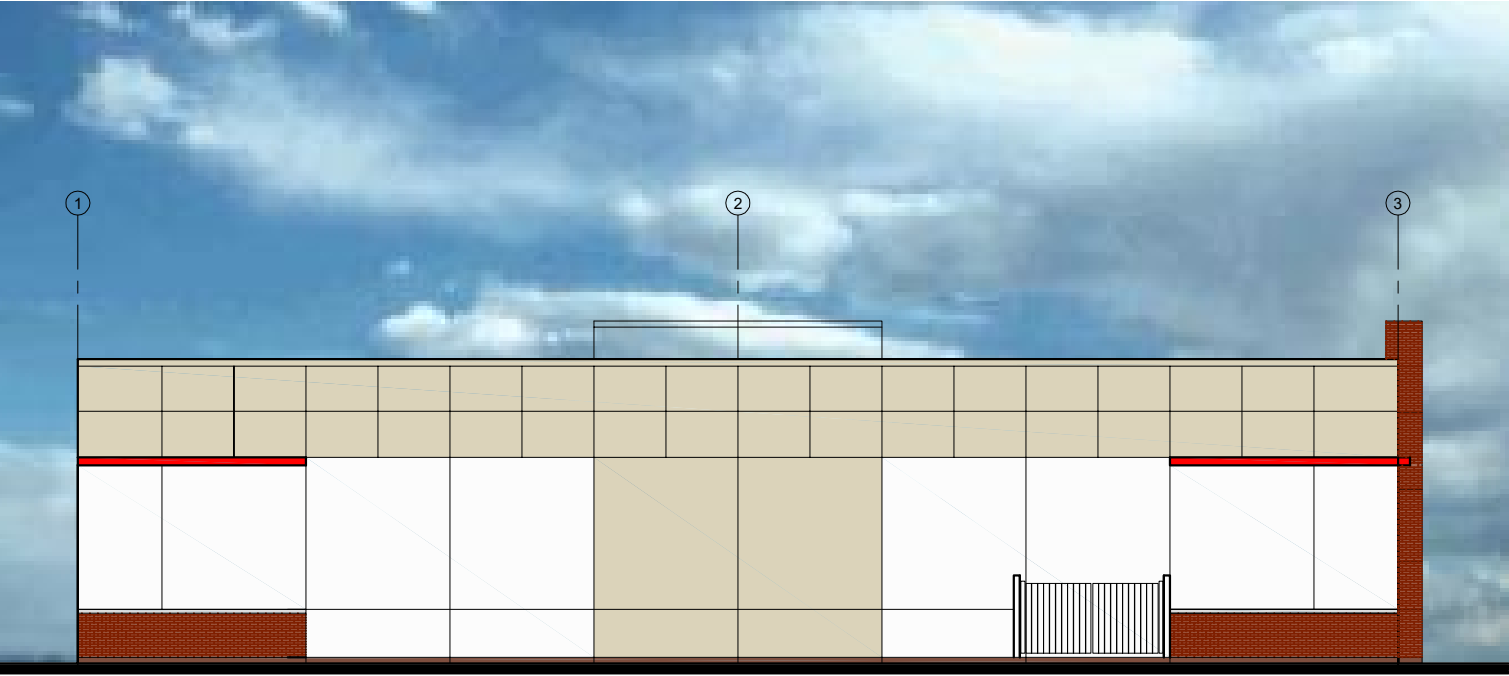

EAST ELEVATION
SCALE: 1/16" = 1'-0"

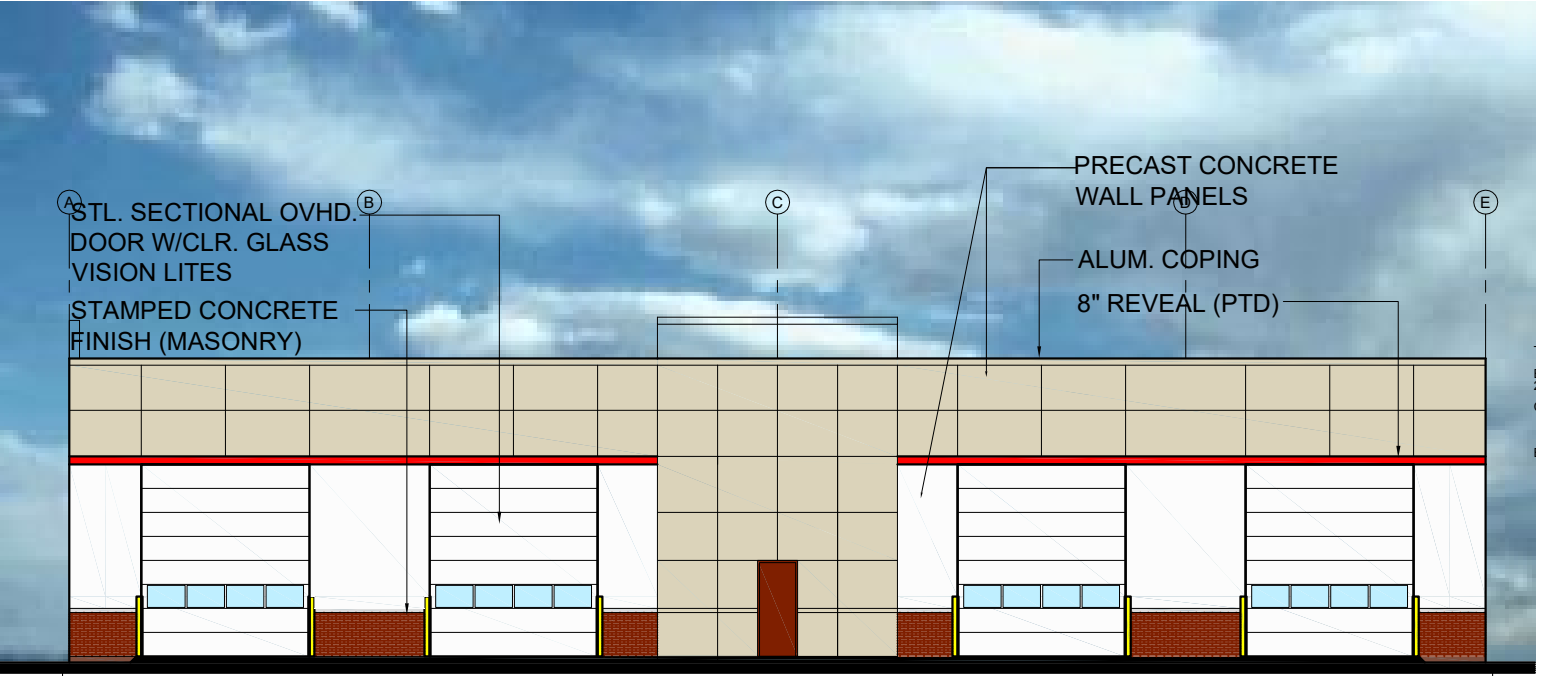

SOUTH ELEVATION
SCALE: 1/16" = 1'-0"




A+M ARCHITECTS, LLC
40 Landover Parkway
Hawthorn Woods, Illinois 60047
TEL: 847.726.9517



9450 W. Bryn Mawr, Ste. 765
Rosemont, Illinois 60018
TEL: 847.615.1515

TRUCK WASH
Route 53 and Joliet Road Romeoville, IL

BUILDING ELEVATIONS
SCALE: 1/16" = 1'-0"

 

Date: 08/23/18
Dwg: 18-029
Drawn by: SGM
©2018 A+M Architects