


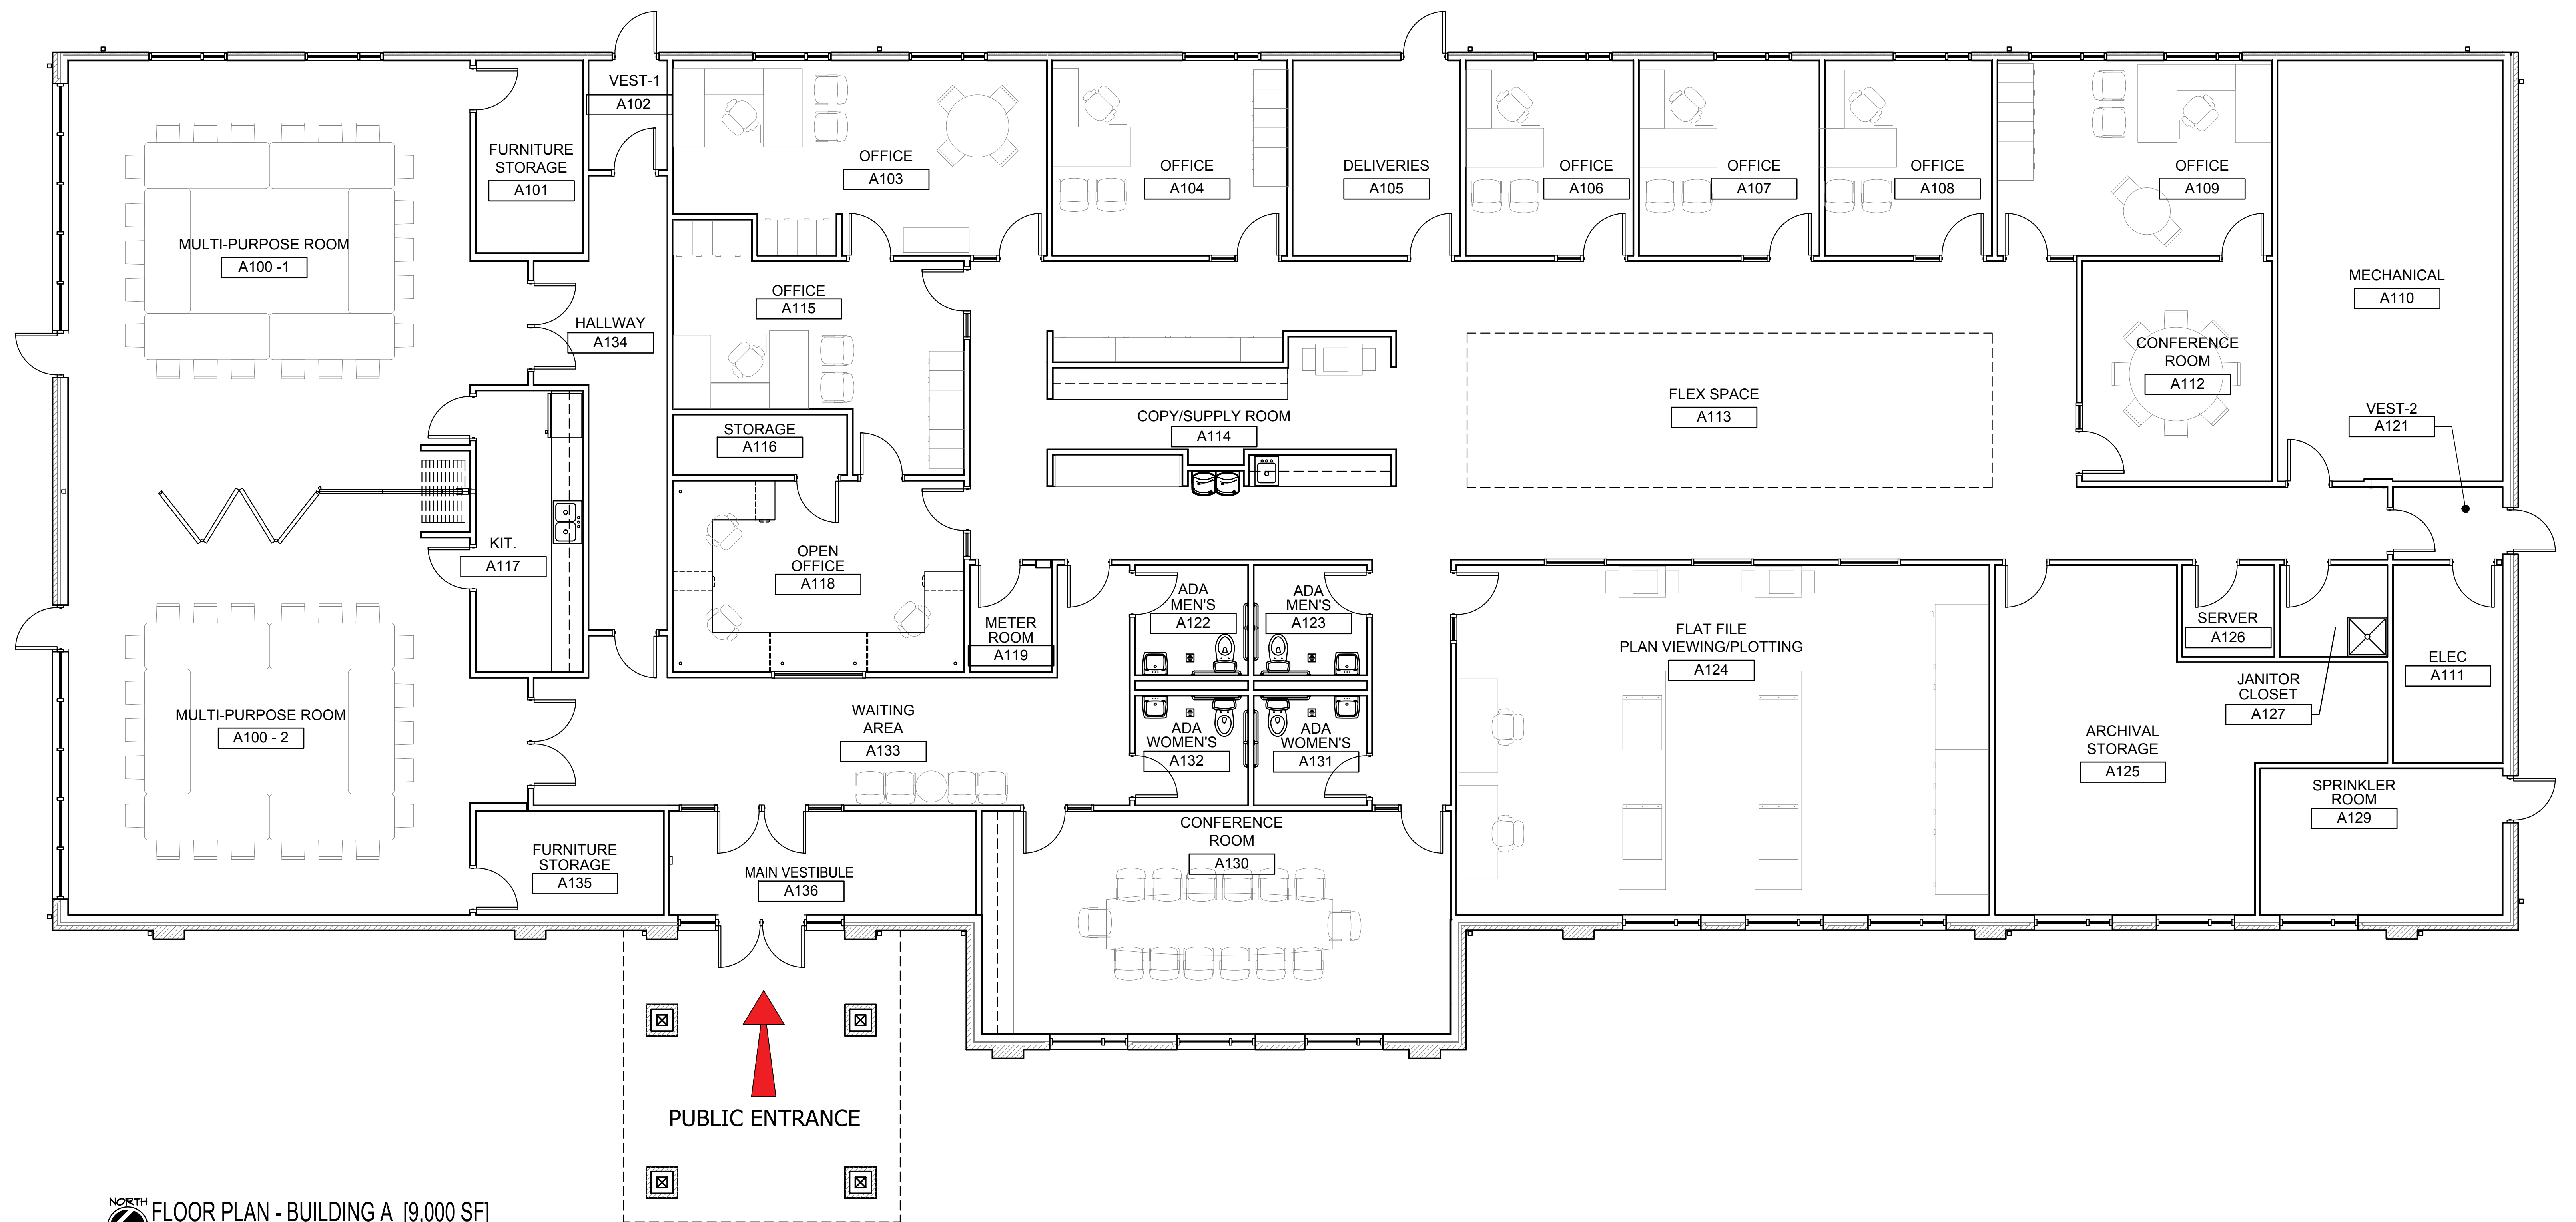

FLOOR PLAN - BUILDING A [9,000 SF]
SCALE: 3/16" = 1'-0"