

55. LOW EAVE DRIP-EDGE TRIM
59. BUTLER VSR II ROOF
65. PRE-FINISHED PARAPET CAP
66. ROOF LINE BEYOND
80. CONCRETE TILT PANEL, LIGHT BROOM FINISH AT EXTERIOR SIDE, 3/4" CHAMFER AT EXTERIOR EDGES
87. EXPANSION JOINT
88. EXTERIOR METAL STAIRS
106. PAINTED STEEL HANDRAIL - BY CONTRACTOR
110. SIDE-HINGED H.M. DOOR - SEE DOOR SCHEDULE
111. AUTO SLIDING DOOR - SEE DOOR SCHEDULE
112. SECTIONAL OVERHEAD DOOR - SEE DOOR SCHEDULE
113. ROLL-UP DOOR - SEE DOOR SCHEDULE
211. WALL-MOUNTED LIGHT FIXTURE - SEE ELECTRICAL
237. STOREFRONT GLAZING - SEE WINDOW TYPE SCHEDULE
500. MBCI - CF ARCHITECTURAL HORIZONTAL 3'-0" X 6'-0"
501. MBCI - CF ARCHITECTURAL VERTICAL
502. MBCI - 7.2 INSUL-RIB VERTICAL
503. MBCI - 7.2 INSUL-RIB HORIZONTAL
506. LOUVERED OVERHANG - SEE SECTIONS

SHEET NOTES:

REFER TO SHEET A2.1 FOR WALL TYPES AND RELATED NOTES.

REFER TO SHEET A7.1 FOR DOOR TYPES AND RELATED NOTES.

REFER TO SHEET A7.2 FOR WINDOW TYPES, FINISH SCHEDULE, AND RELATED NOTES.

ALL DOOR AND WINDOW DIMENSIONS ARE TO CENTERLINE OF ROUGH OPENING.

MODIFY EXISTING LIGHTING, ELECTRICAL & MECHANICAL SYSTEMS TO ACCOMMODATE STORAGE LOCKERS AND TO COMPLY WITH U-HAUL STANDARD CONFIGURATION.

REFER TO U-HAUL INTERNATIONAL (UHI) STANDARD SPECIFICATIONS FOR MATERIAL AND INSTALL REQUIREMENTS.

SEE UHI FACILITY IMAGING AND DIRECTIONAL SIGNAGE MANUAL BOOK FOR ADDITIONAL INFORMATION/REQUIREMENTS AND FINAL COLOR SELECTION.


ALL SELECTIONS ARE SUBJECT TO APPROVAL BY OWNER-NO SUBSTITUTIONS.

1 NORTH BUILDING ELEVATION

SCALE: 1/16" = 1'-0"


KEYNOTES

- (A) NATURAL GRAY CONCRETE
(G) COLOR: GALVANIZED FINISH
(H) COLOR: RUSTOLEUM "FOREST GREEN"

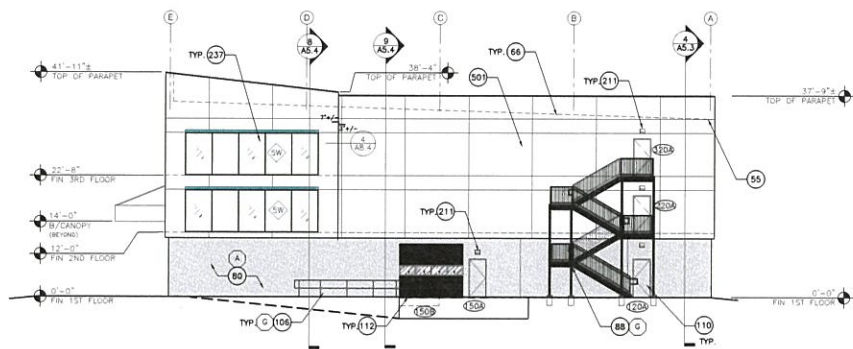


2 EAST BUILDING ELEVATION

SCALE: 1/16" = 1'-0"

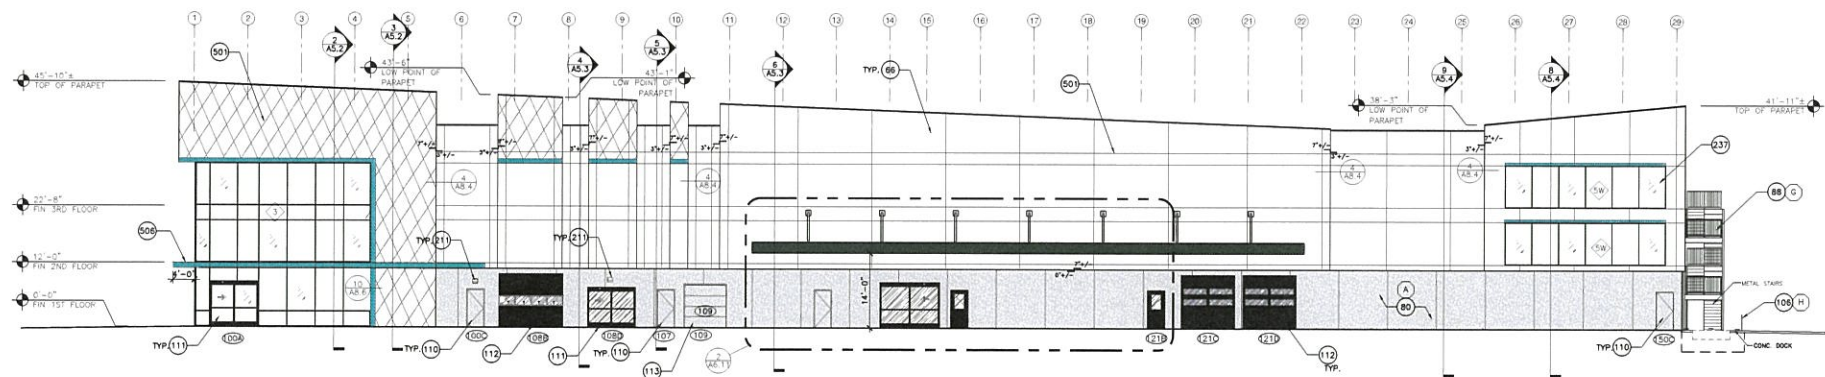

3 SOUTH BUILDING ELEVATION

SCALE: 1/16" = 1'-0"

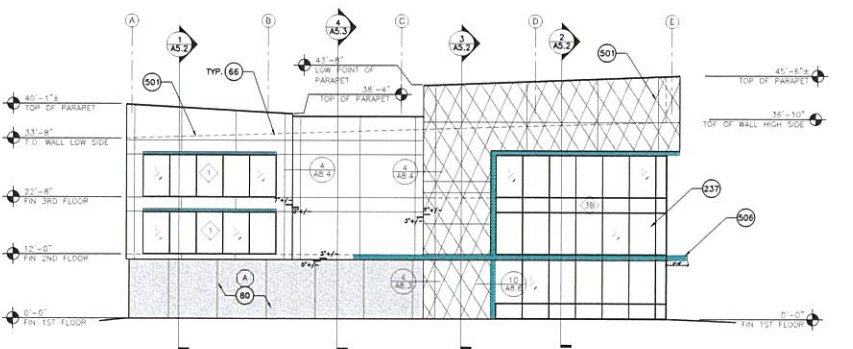

4 WEST BUILDING ELEVATION

SCALE: 1/4" = 1'-0"

COLOR LEGEND

REVISIONS:

NO.	DATE	INITIALS	NOTES
1			
2			
3			
4			
5			
6			
7			
8			

PROFESSIONAL SEAL:

ANDREW M. LASICH
081-007424
DATE OF SEALING
License Expires: 11/30/2020
3 / 06 / 2024

ARCHITECT LOGO:

U-HAUL
U-HAUL INTERNATIONAL
CONSTRUCTION DEPARTMENT
2727 NORTH CENTRAL AVENUE
PHOENIX, ARIZONA 85004
PH: (602) 263-6502


SITE ADDRESS:
U-Haul Moving & Storage
of Romeoville
645 S Weber Rd.
Romeoville, IL 60446

SHEET CONTENTS:

BUILDING
ELEVATIONS


757076

DRAWN: LMG
CHECKED: AMI
DATE: 02/15/2019
757076 _A4.1

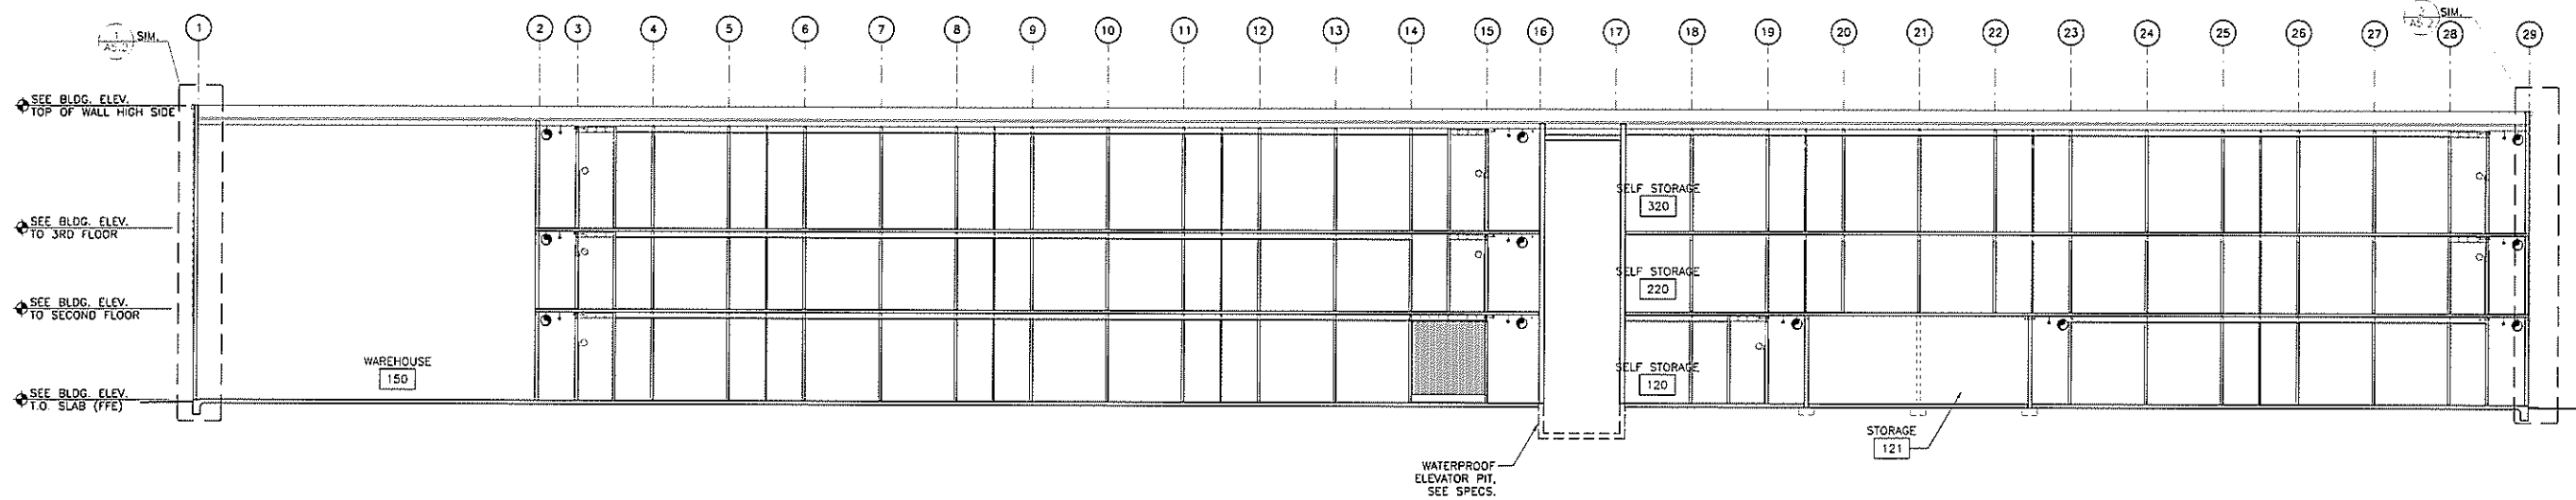

1 BUILDING SECTION

SCALE: 3/32" = 1'-0"

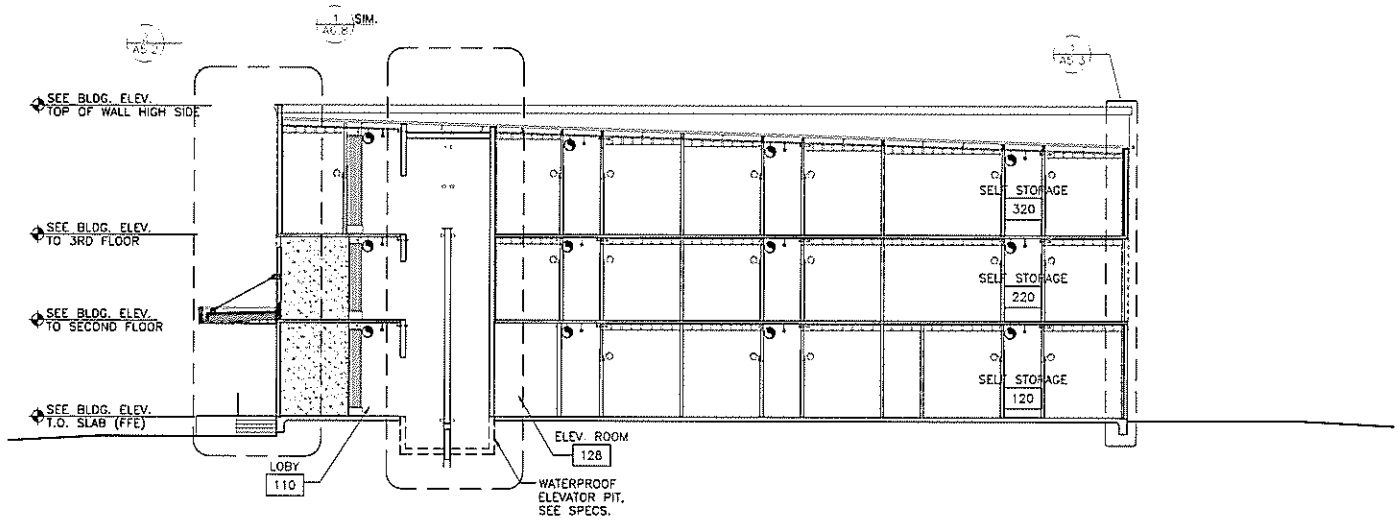

2 BUILDING SECTION

SCALE: 3/32" = 1'-0"


SHEET NOTES:

REFER TO SHEET A2.1 FOR WALL TYPES AND RELATED NOTES
 REFER TO SHEET A7.1 FOR DOOR TYPES AND RELATED NOTES
 REFER TO SHEET A7.2 FOR WINDOW TYPES, FINISH SCHEDULE AND RELATED NOTES
 ALL DOOR AND WINDOW DIMENSIONS ARE TO CENTER LINE OF ROUGH OPENING.
 VERIFY EXISTING LIGHTING, ELECTRICAL & MECHANICAL SYSTEMS TO ACCOMMODATE STORAGE LOCKERS AND TO COMPLY WITH U-HAUL STANDARD CONFIGURATION.
 REFER TO U-HAUL INTERNATIONAL STANDARD SPECIFICATIONS FOR MATERIAL AND INSTALL REQUIREMENTS.
 SEE UH FACILITY HANDBOOK AND DIRECTIONAL SOURCE HANDBOOK FOR ADDITIONAL INFORMATION/REQUIREMENTS, AND FINAL COLOR SELECTION.
 ALL SELECTIONS ARE SUBJECT TO APPROVAL BY OWNER-NO SUBSTITUTIONS.

REVISIONS:

NO.	DATE	REVISIONS	NOTES
1			
2			
3			
4			
5			
6			
7			
8			
9			
10			
11			
12			

PROFESSIONAL SEAL:

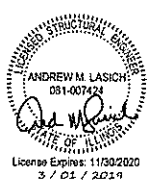

ARCHITECT LOGO:



U-HAUL INTERNATIONAL
 CONSTRUCTION DEPARTMENT
 2727 NORTH CENTRAL AVENUE
 PHOENIX, ARIZONA 85004
 PH: (602) 263-6502

SITE ADDRESS:
 U-Haul Moving & Storage
 of Romeoville
 645 S Weber Rd.
 Romeoville, IL 60446

SHEET CONTENTS:

BUILDING
 SECTIONS

757076

DRAWN: LMJ
 CHECKED: ANL
 DATE: 02/15/2019
 757076 _A5.1