



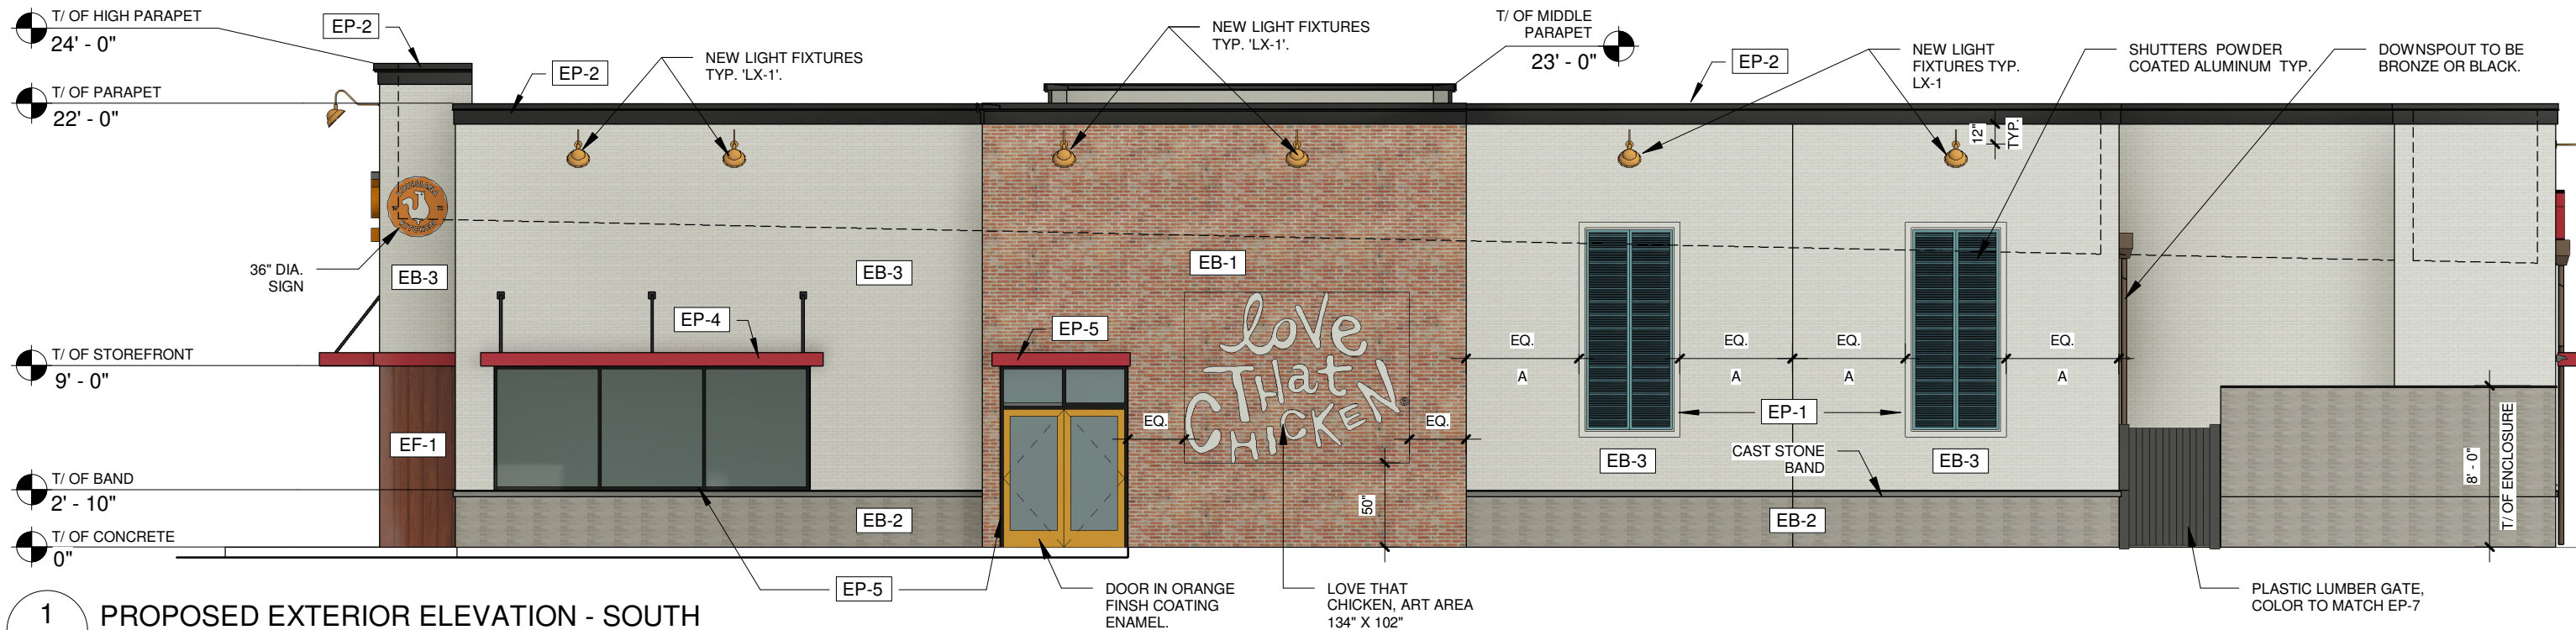

1
A-2
PROPOSED EXTERIOR ELEVATION - SOUTH
1/8" = 1'-0"

NOTES

FOR SIGNAGE INFO REFER TO SIGNAGE PACKAGE,
FOR LOREN INDUSTRIES SPECIFICATIONS

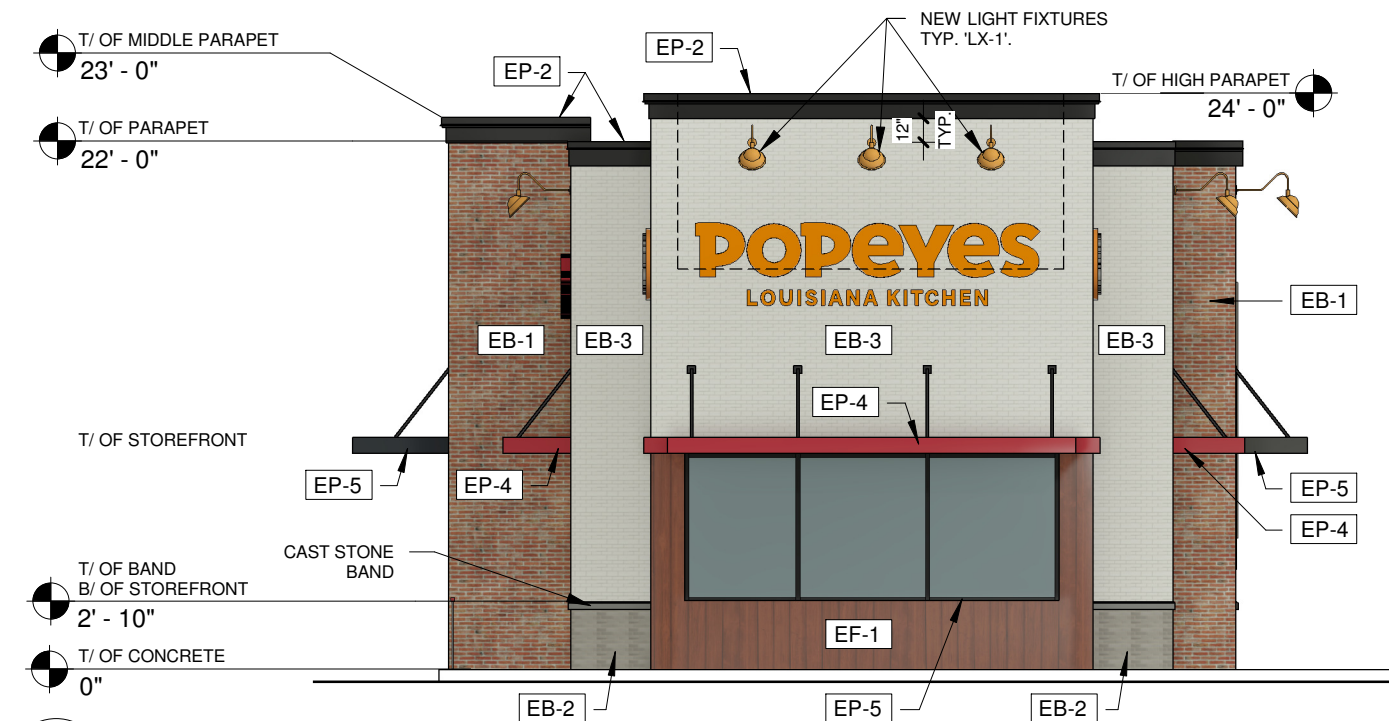

2
A-2
PROPOSED EXTERIOR ELEVATION - WEST
1/8" = 1'-0"

EXTERIOR MATERIAL LEGEND

 BRICK (EB-1) BRICK COLOR: FLAGSTAFF	 EIFS TRIM- PAINTED (EP-1) - COLOR: -	 SHUTTERS - -
 THIN BRICK (EB-2) GLEN-GERY COLOR: STONE GREY K-12-3009	 EXTERIOR PAINT (EP-2) BENJAMIN MOORE BLACK IRON	 DOORS - -
 THIN BRICK (EB-3) GLEN-GERY COLOR: ASPEN WHITE S804	 EXTERIOR PAINT (EP-4) BENJAMIN MOORE EXOTIC RED	
 WOOD FINISH (EF-1) WOODEN SIDING PANEL CEDAR	 METAL / PAINT (EP-5) - FACTORY FINISH BLACK	




POPEYES LOUISIANA KITCHEN
BLAIN'S FARM AND FLEET OUTLOT - LOT 2
ROMEOVILLE, IL 60446
PROPOSED EXTERIOR ELEVATIONS S+E
Scale As indicated
Date: 06/04/2020
COPYRIGHT 2020 AKA LTD.

PROPOSED EXTERIOR ELEVATIONS N+W

A-3


94600-19

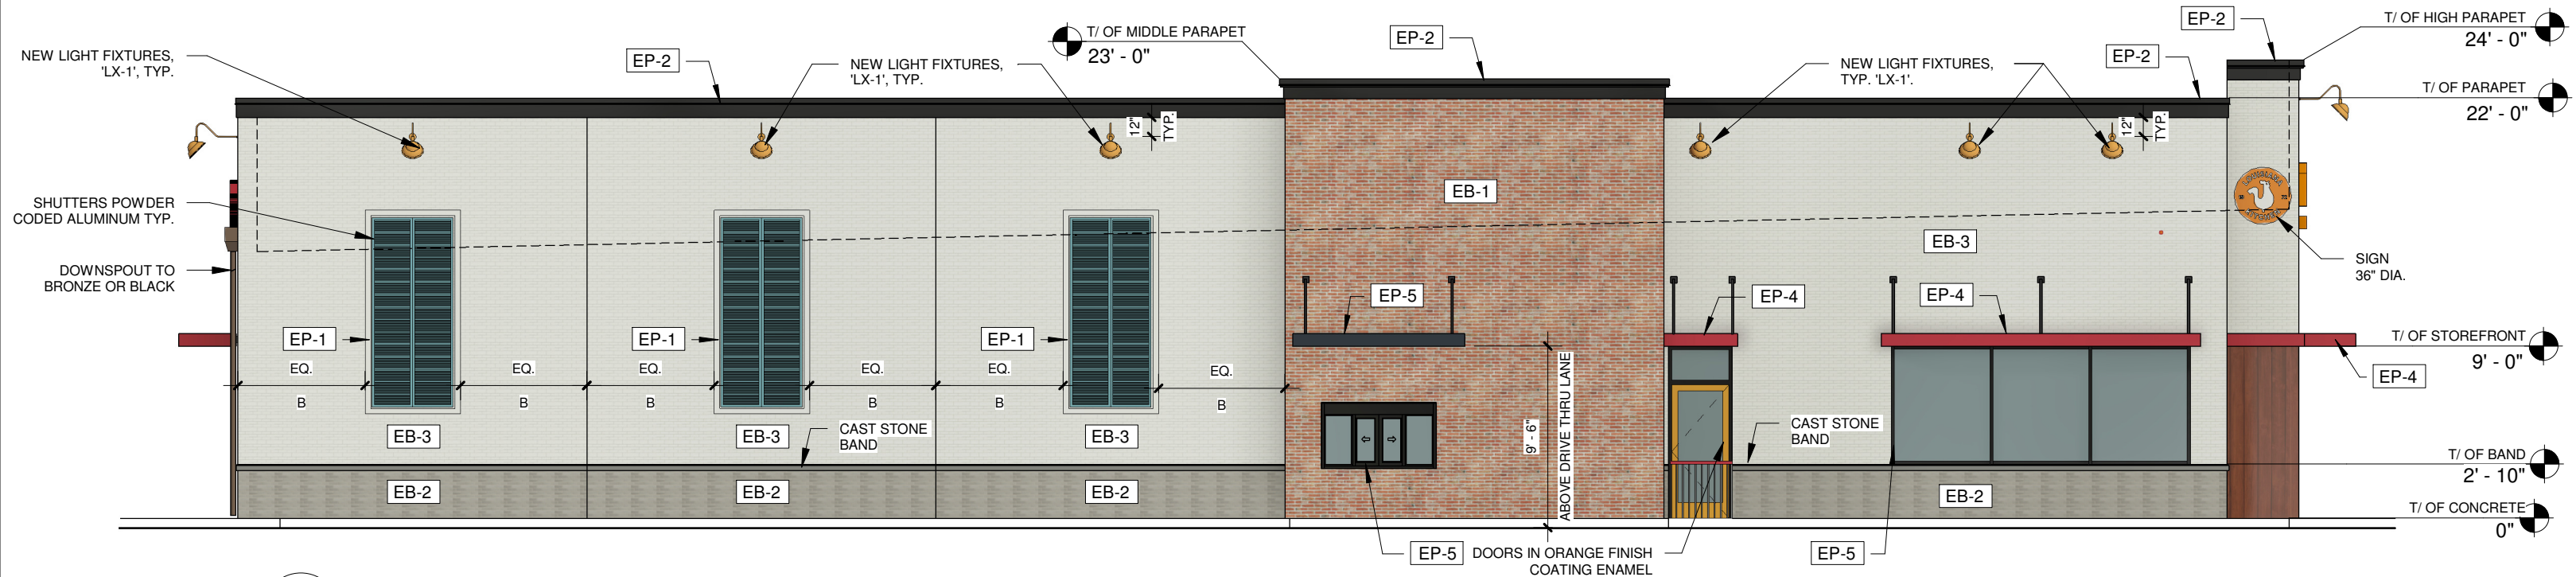

1 PROPOSED EXTERIOR ELEVATION - NORTH
A-3 1/8" = 1'-0"



NOTES

FOR SIGNAGE INFO REFER TO SIGNAGE PACKAGE,
FOR LOREN INDUSTRIES SPECIFICATIONS

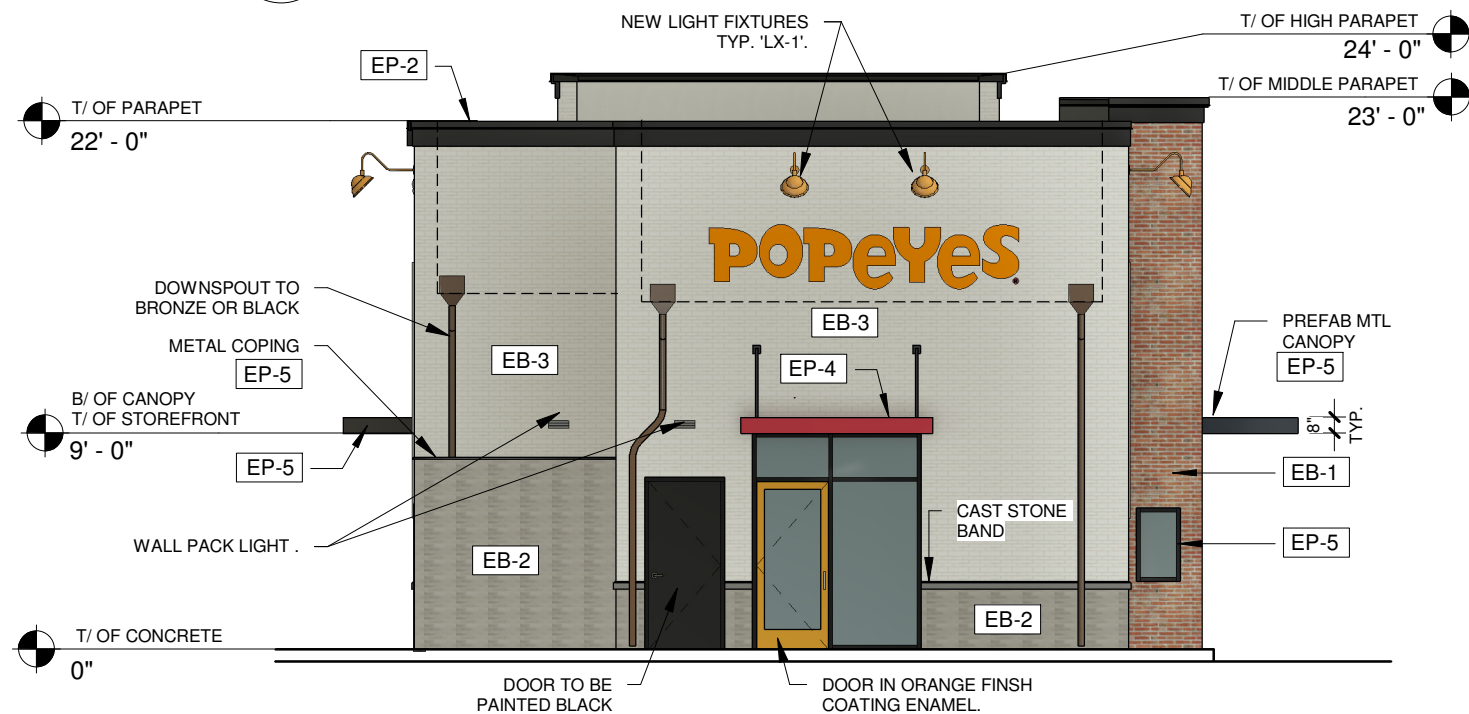

2 PROPOSED EXTERIOR ELEVATION - EAST
A-3 1/8" = 1'-0"

EXTERIOR MATERIAL LEGEND

   BRICK (EB-1) BRICK COLOR: FLAGSTAFF	 EIFS TRIM- PAINTED (EP-1) - COLOR: -	 SHUTTERS -
 THIN BRICK (EB-2) GLEN-GERY COLOR: STONE GREY K-12-3009	 EXTERIOR PAINT (EP-2) BENJAMIN MOORE BLACK IRON	 DOORS -
 THIN BRICK (EB-3) GLEN-GERY COLOR: ASPEN WHITE S804	 EXTERIOR PAINT (EP-4) BENJAMIN MOORE EXOTIC RED	
 WOOD FINISH (EF-1) WOODEN SIDING PANEL CEDAR	 METAL / PAINT (EP-5) - FACTORY FINISH BLACK	




POPEYES LOUISIANA KITCHEN
BLAIN'S FARM AND FLEET OUTLOT - LOT 2
ROMEIOVILLE, IL 60446
PROPOSED EXTERIOR ELEVATIONS N+W
Scale As indicated
Date: 06/04/2020
COPYRIGHT 2020 AKA LTD.

aka atul karkhanis architects, ltd.
Commercial • Educational • Residential • Healthcare
2514 WEST PETERSON AVENUE
CHICAGO, IL 60659
PHONE: 773.508.5533 FAX: 773.508.5757
www.akarchitects.com

PROPOSED FLOOR PLAN

A-1

94600-19

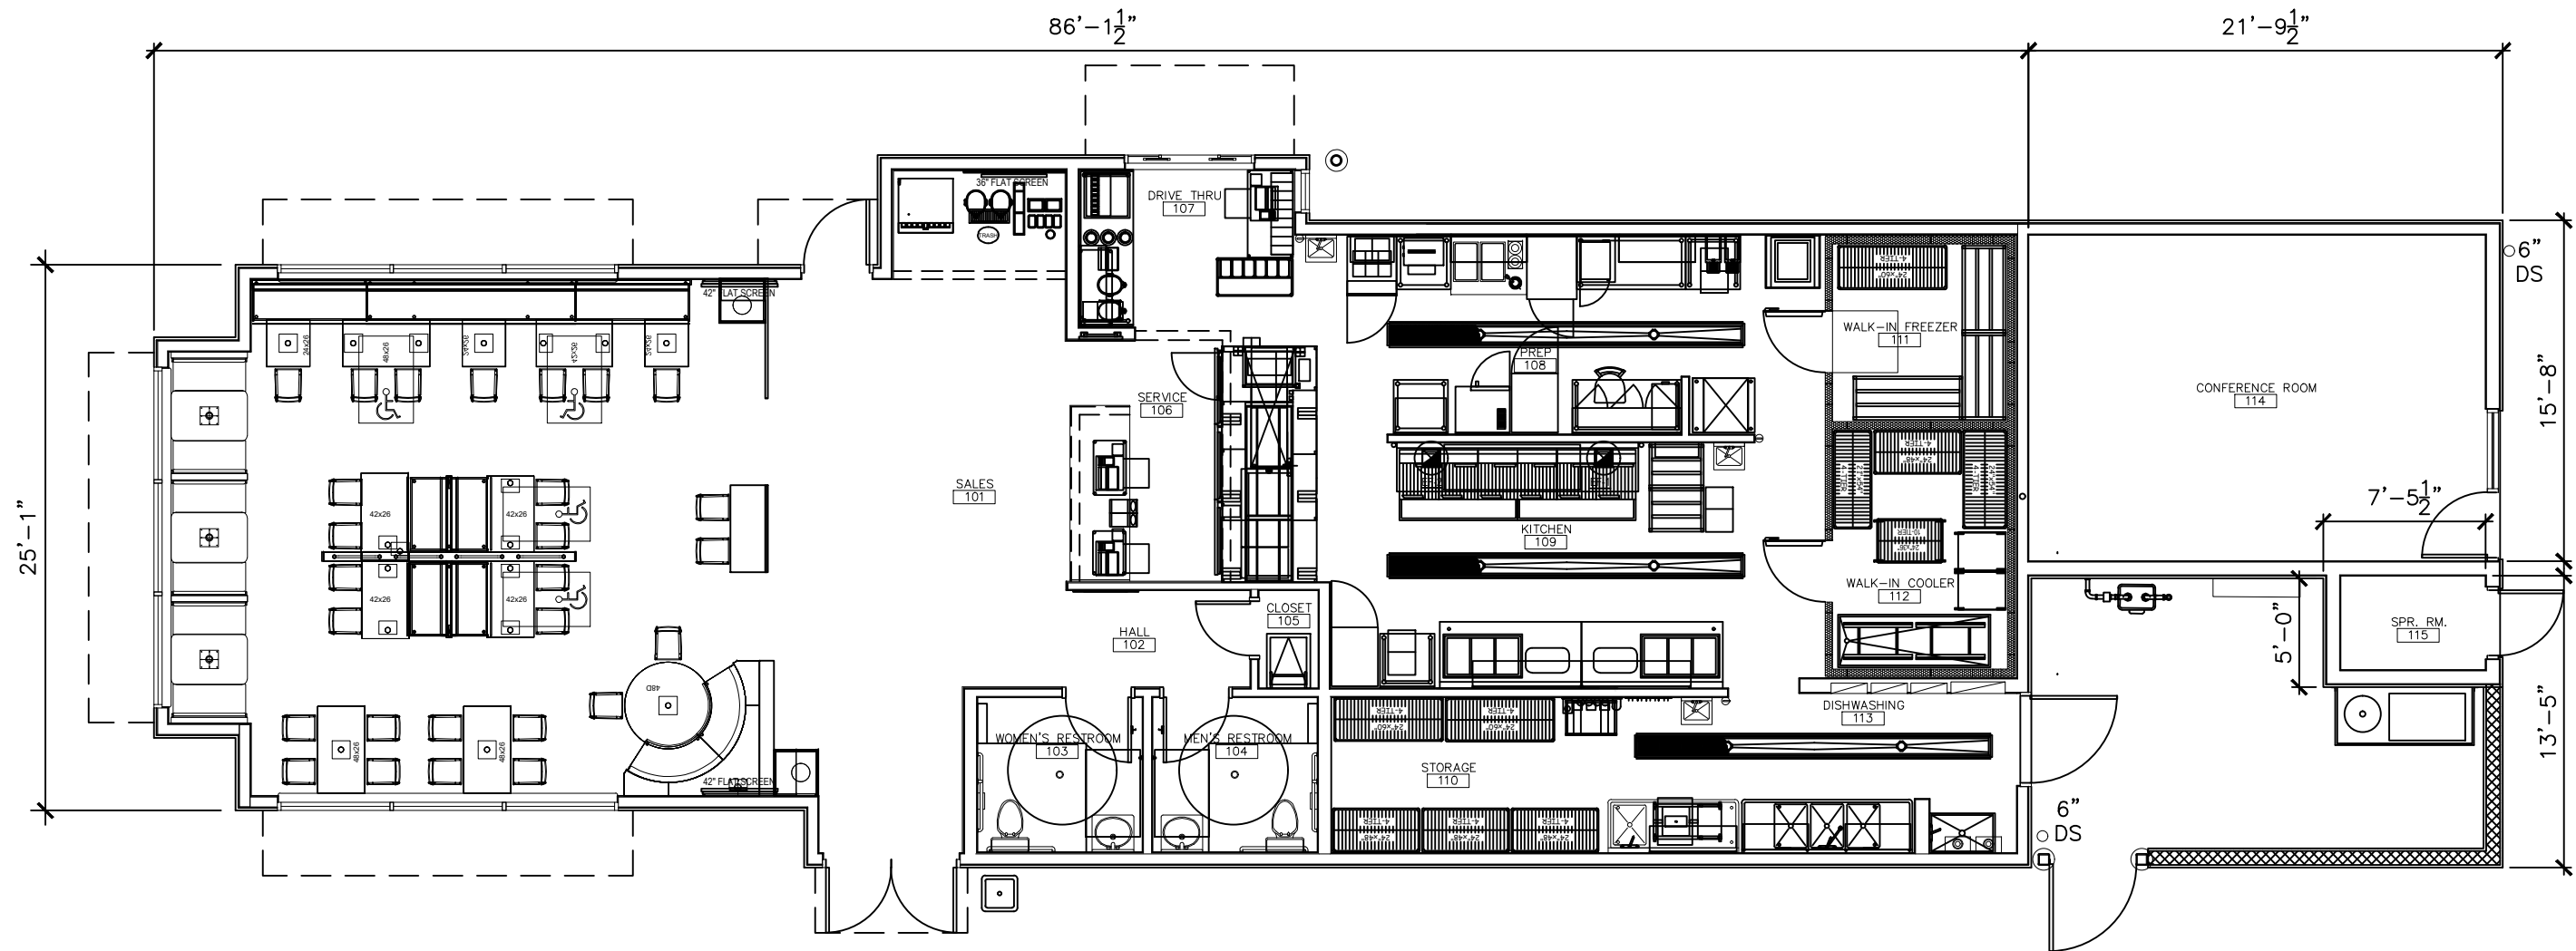

POPEYES LOUISIANA KITCHEN
BLAIN'S FARM AND FLEET OUTLOT - LOT 3
ROMEOVILLE, IL 60446
PROPOSED FLOOR PLAN

SCALE: 1/8" = 1'-0"
06/08/2020




© COPYRIGHT 2020 AKA LTD.

2514 WEST PETERSON AVENUE
CHICAGO, IL 60659
PHONE: 773.508.5533 FAX: 773.508.5757
www.akarchitects.com

TRASH ENCLOSURE ELEVATION

A-4

94593-19

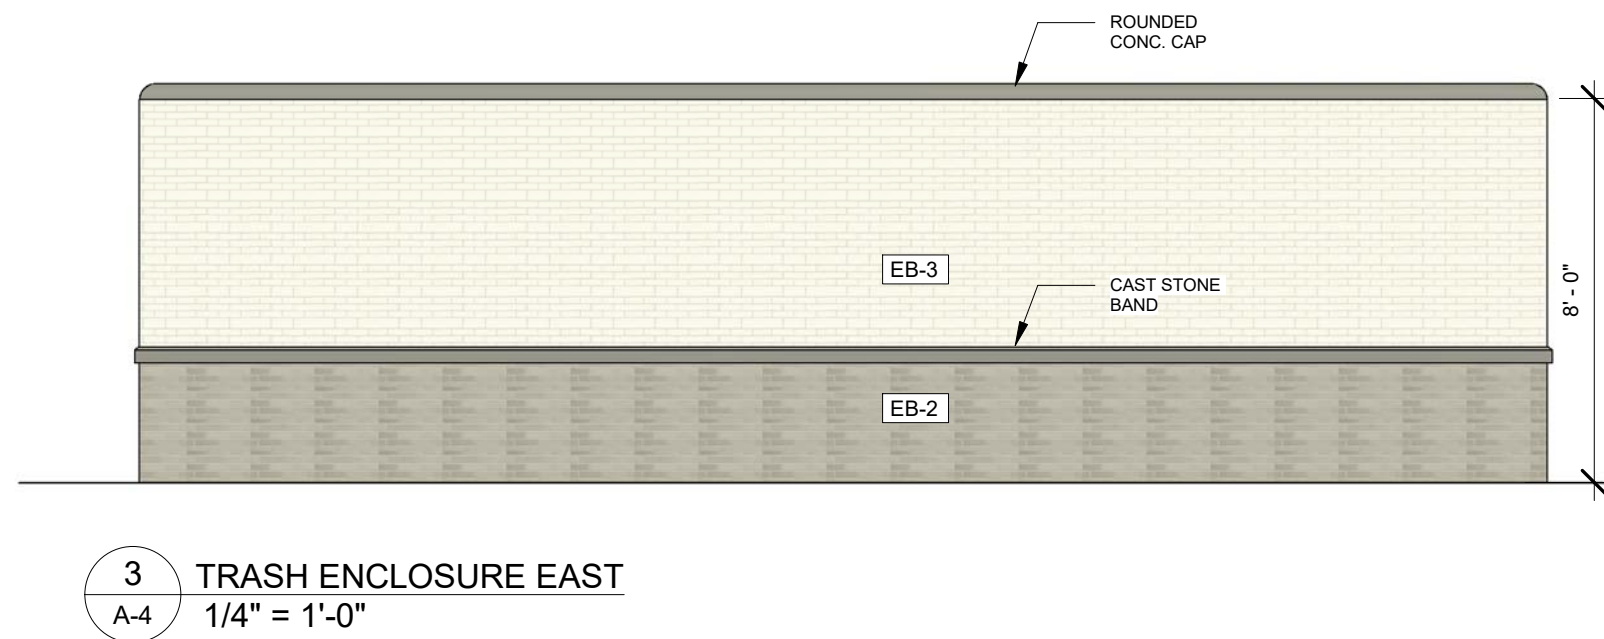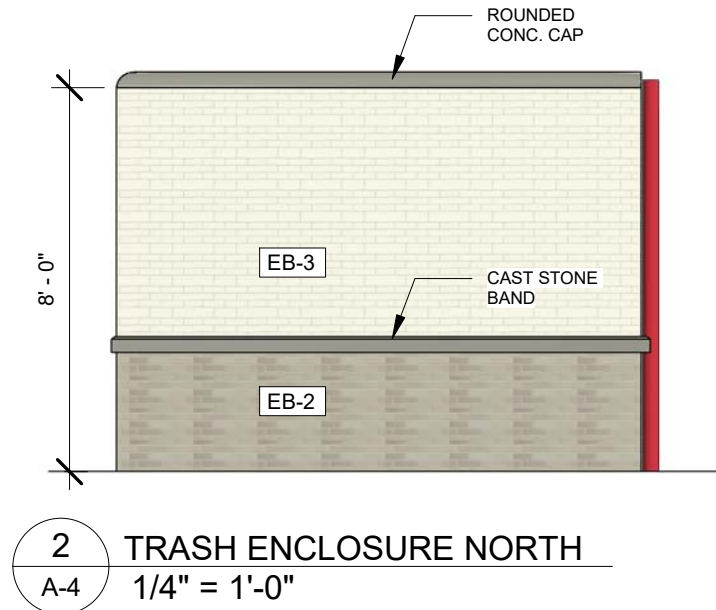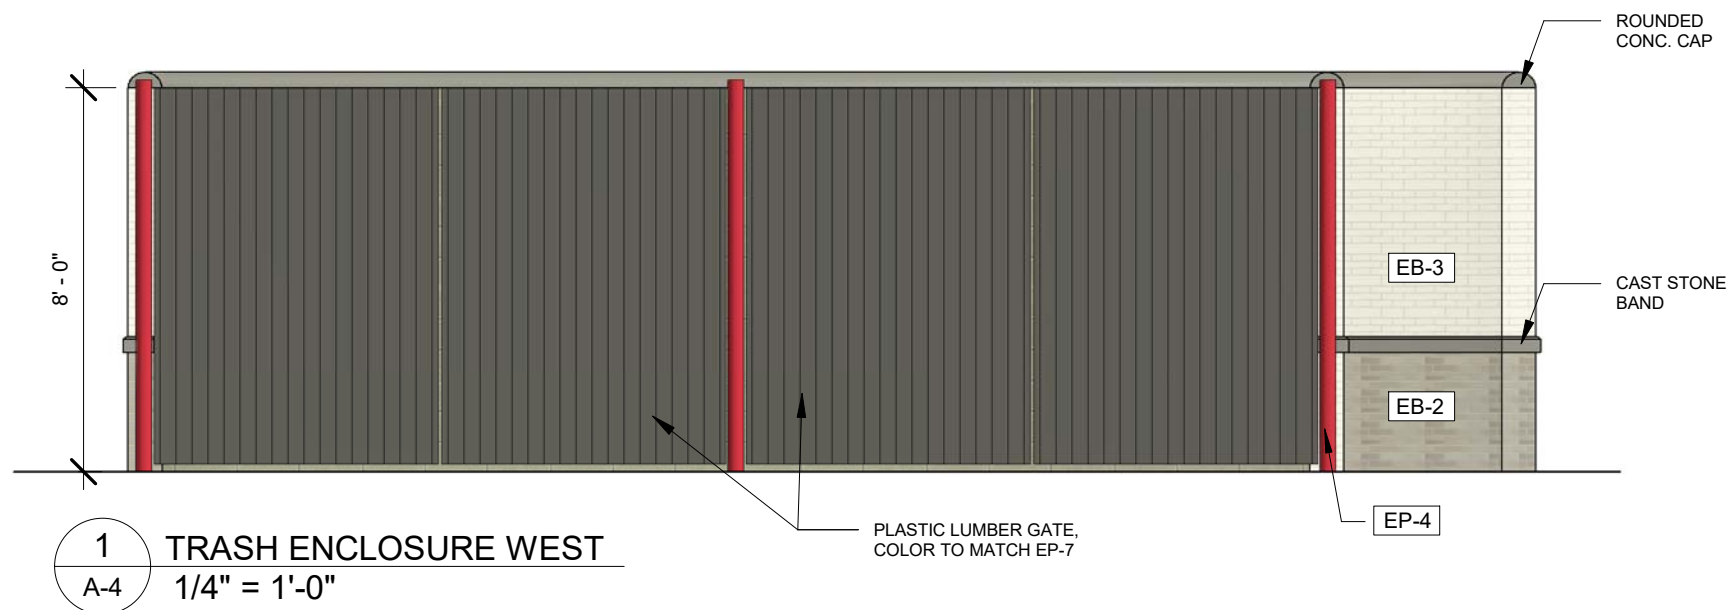

NOTE: THE EXTERIOR MATERIAL OF THE TRASH ENCLOSURE TO MATCH THE MAIN BUILDING.
SEE PROPOSED EXTERIOR ELEVATION FOR FINISHES.



POPEYES LOUISIANA KITCHEN
BLAIN'S FARM AND FLEET OUTLOT - LOT 2
ROMEOVILLE, IL 60446
TRASH ENCLOSURE ELEVATION
Scale 1/4" = 1'-0"
Date: 09/15/2020
COPYRIGHT 2020 AKA LTD.

aka atul karkhanis architects, ltd.
Commercial • Educational • Residential • Healthcare
2514 WEST PETERSON AVENUE
CHICAGO, IL 60659
PHONE: 773.508.5533 FAX: 773.508.5757
www.akarchitects.com

SCHEDULE

- N1 - (1) 27" ILLUMINATED CHANNEL LETTERS WITH 8" SECONDARY ILLUMINATED CHANNEL LETTERS
- N2 - (1) 27" ILLUMINATED CHANNEL LETTERS (NO TAGLINE)
- N3 - (1) 36" ILLUMINATED BUILDING SEAL
- N4 - (1) 36" ILLUMINATED BUILDING SEAL
- N5 - (1) (1) NON-ILLUMINATED FCO LETTERS "LOVE THAT CHICKEN"
- N6 - (1) 10'-0"X4'-0"X8" DRIVE THRU WINDOW CANOPY (PAINTED BLACK)
- N7 - (1) 4'-0"X3'-0"X8" CANOPY (PAINTED RED)
- N8 - (3) 17'-0"X3'-0"X8" CANOPY (PAINTED RED)
- N9 - (1) 7'-0"X3'-0"X8" CANOPY OVER MAIN ENTRANCE (PAINTED BLACK)
- N10 - (1) 7'-0"X4'-0"X8" CANOPY (REAR DOOR - PAINTED BLACK)
- N11 - (4) 8"X2"X4'-0" FASCIA BAND (FRONT BUMP OUT - LEFT & RIGHT CORNERS)
- N12 - (1) 3'-0" GUARDRAIL WITH PLATES
- N13 - (1) CLEARANCE BAR
- N14 - (1) DRIVE THRU MENU CANOPY
- N15 - (1) SPEAKER BOX

LEGEND

N1

NEW PROPOSED

R1


EXISTING SIGN TO BE REPLACED

X1

EXISTING SIGN TO BE REMOVED

S1

EXISTING SIGN TO REMAIN

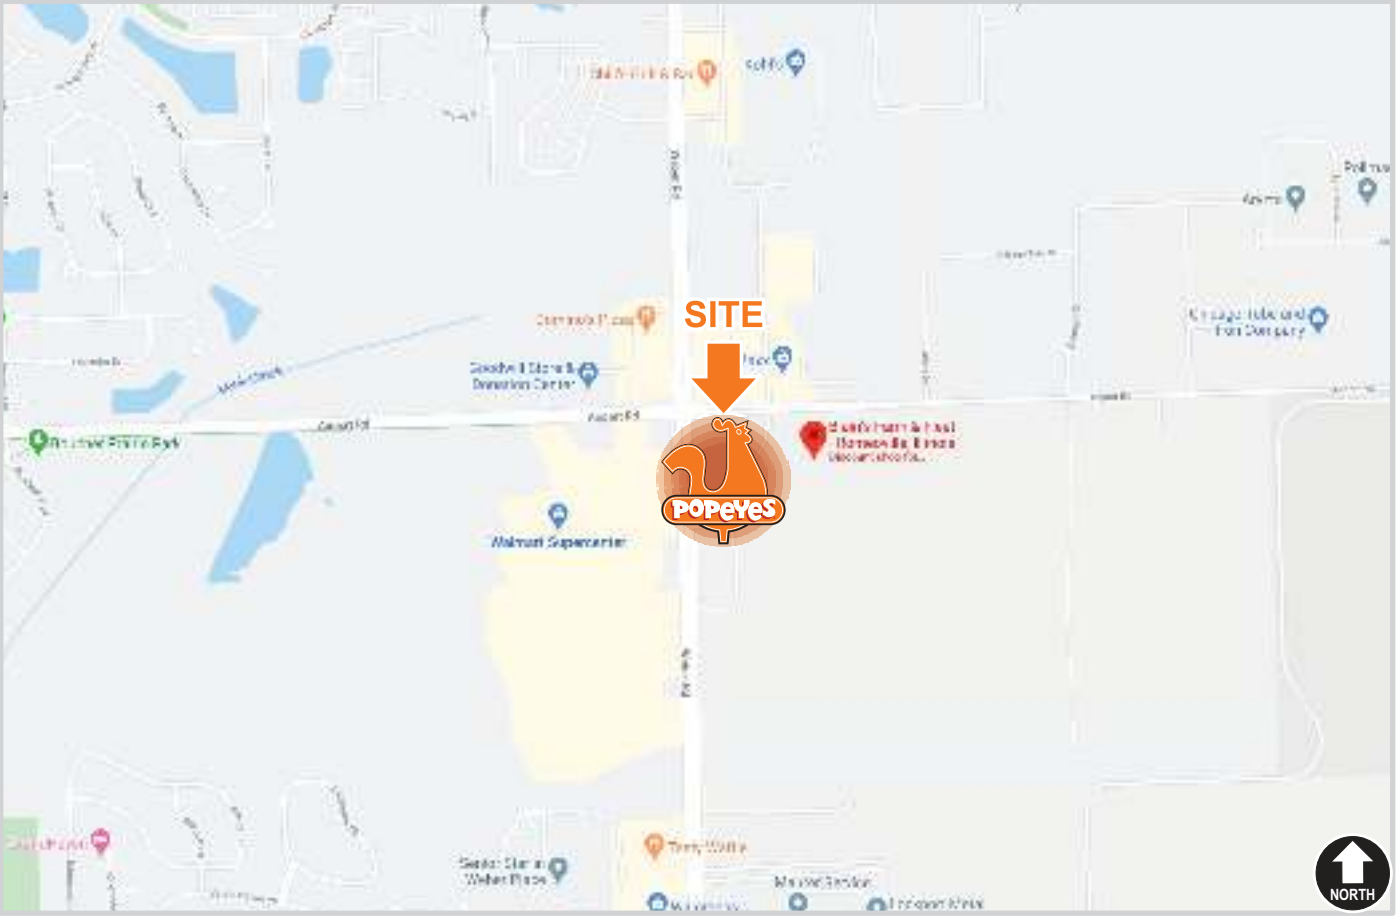

VICINITY MAP

NOT TO SCALE



POPEYES
HZ Foods, LLC
Blain's Farm and Fleet (Out lot 2)
Romeoville, IL 60446

APPROVAL		
X	Title	Date

SIGN CODE

SQUARE FOOTAGE INFORMATION

ALLOWABLE 0.00 SQ. FT.

PROPOSED 0.00 SQ. FT.



AERIAL MAP

NOT TO SCALE



LOREN INDUSTRIES

12226 Coast Drive
Whittier, CA 90601
Tel: (562) 946-7545
Fax: (562) 949-5707
St. Lic.: 455415

Los Angeles, CA



DRAWING/REVISION NO.:
06-20-0021

PAGE NO.:
1 OF 19

CLIENT:
POPEYES

ADDRESS
Blain's Farm and Fleet (Out lot 2)
Romeoville, IL 60446

Approval Signature

DATE:
06/22/2020


PROJECT MANAGER
Dave P.

DESIGNER:
EC

REVISION DATE:

REVISION BY:

ALL IDEAS, PLANS, AND ELECTRONIC ART INDICATED ON THIS DRAWING ARE COPYRIGHTED AND OWNED BY LOREN ELECTRIC SIGN CORPORATION AND SHALL NOT BE REPRODUCED, USED BY OR DISCLOSED TO ANY PERSONS, FIRM OR CORPORATION FOR ANY PURPOSE WHATSOEVER WITHOUT PERMISSION OF LOREN ELECTRIC SIGN CORPORATION.

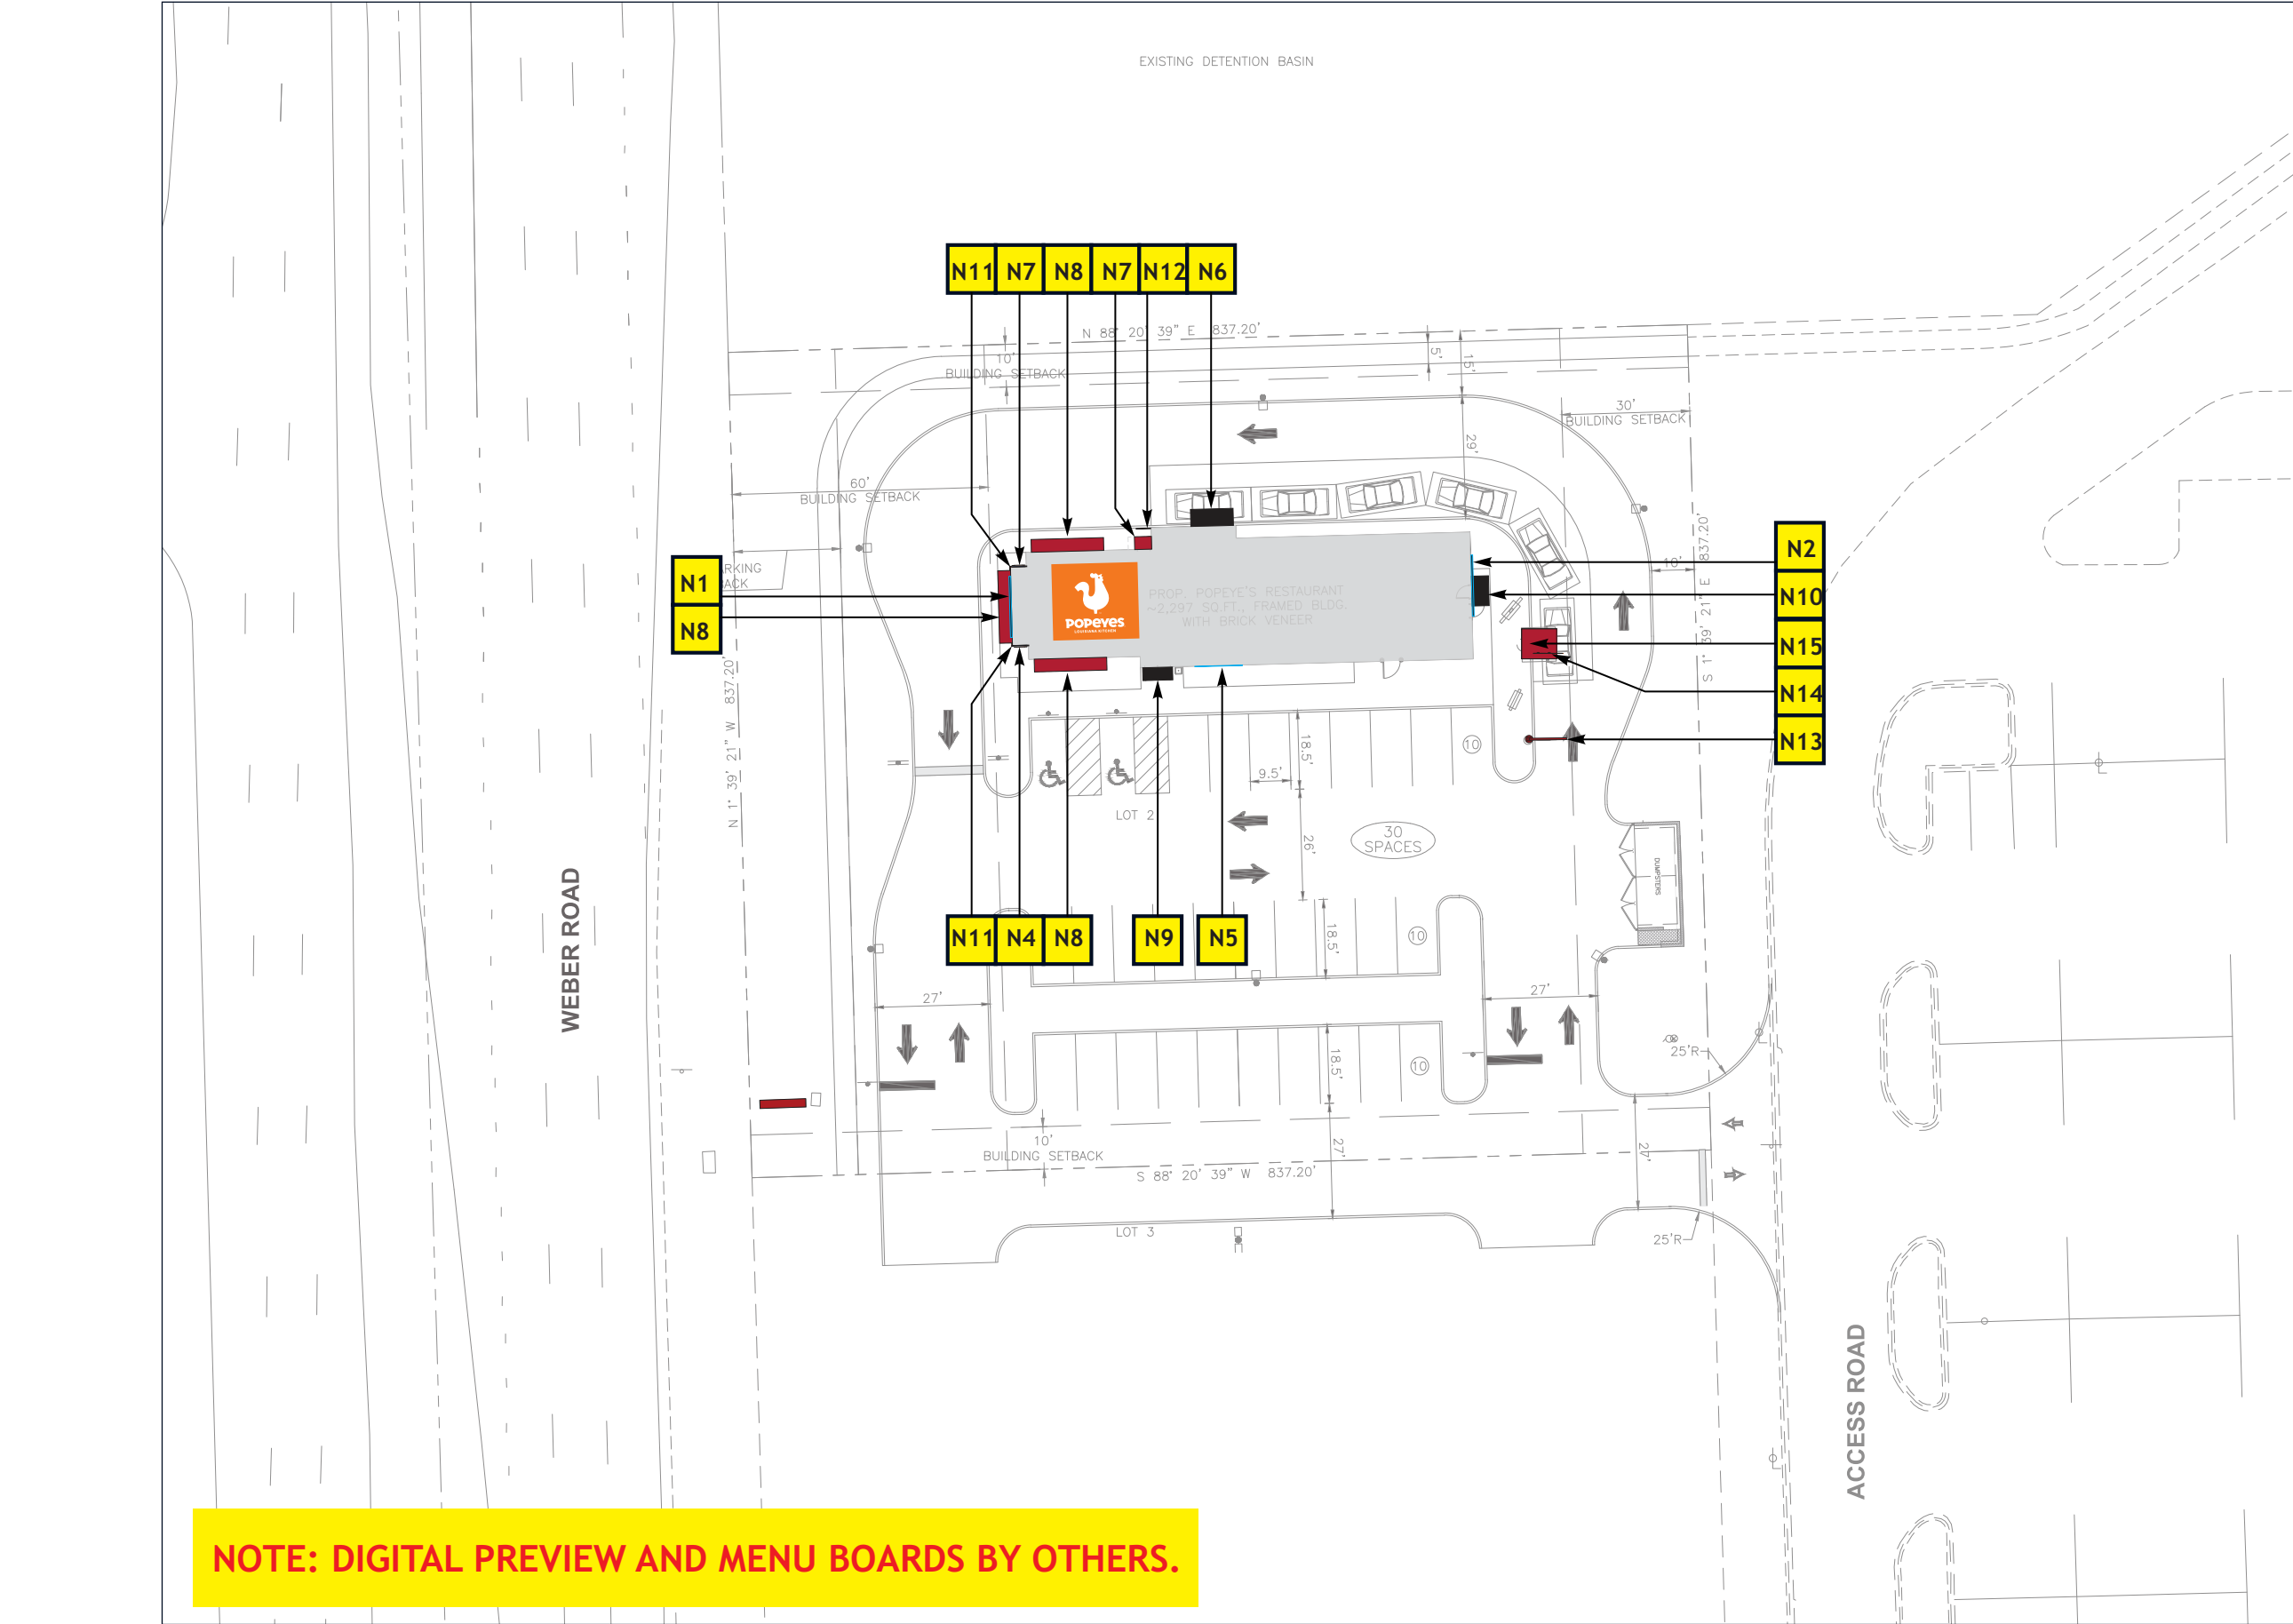

NOTE: DIGITAL PREVIEW AND MENU BOARDS BY OTHERS.

SITE PLAN



Scale: 1"=40'-0"



LOREN
LOREN INDUSTRIES

12226 Coast Drive
Whittier, CA 90601
Tel: (562) 946-7545
Fax: (562) 949-5707
St. Lic.: 455415

Los Angeles, CA



DRAWING/REVISION NO.:

06-20-0021

PAGE NO.:

2 OF 19

CLIENT:

POPEYES

ADDRESS

Blain's Farm and Fleet (Out lot 2)
Romeoville, IL 60446

Approval Signature

DATE:

06/22/2020

PROJECT MANAGER

Dave P.


DESIGNER:

EC


REVISION DATE:

REVISION BY:

ALL IDEAS, PLANS, AND ELECTRONIC
ART INDICATED ON THIS DRAWING ARE
COPYRIGHTED AND OWNED BY LOREN
ELECTRIC SIGN CORPORATION AND
SHALL NOT BE REPRODUCED, USED
BY OR DISCLOSED TO ANY PERSONS,
FIRM OR CORPORATION FOR ANY
PURPOSE WHATSOEVER WITHOUT
PERMISSION OF LOREN ELECTRIC
SIGN CORPORATION.

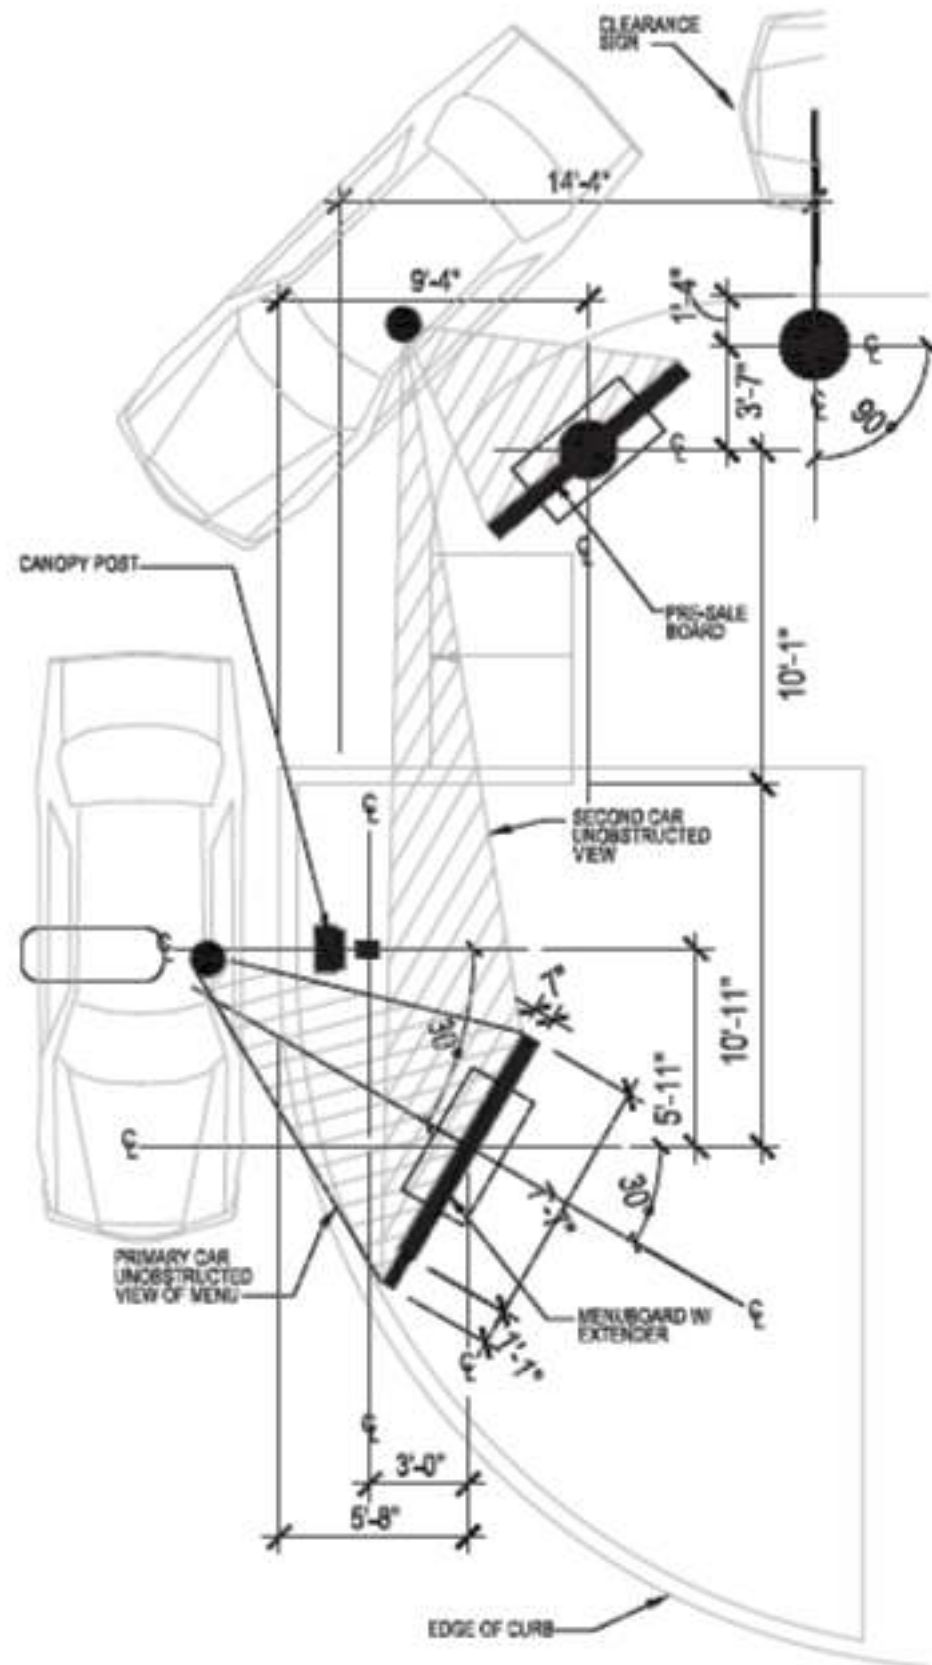

MENU BOARD PRE-SALE
1/8" = 1' - 0" **9**

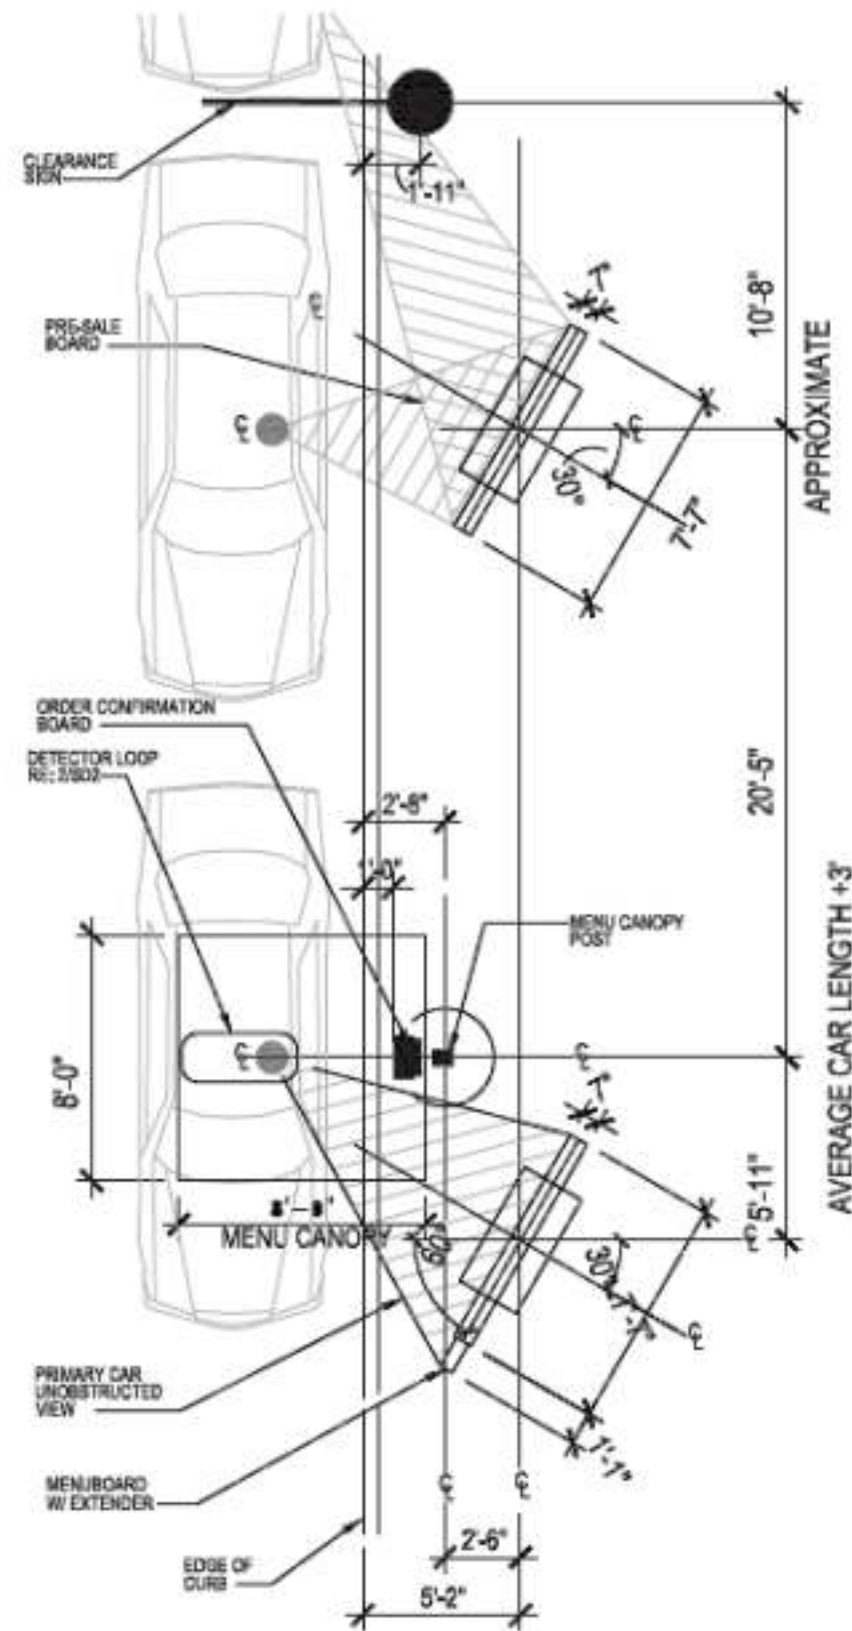

MENU BOARD PRE-SALE ALT.
1/8" = 1' - 0" **10**

Speaker canopy menu board standard template location.



LOREN INDUSTRIES

12226 Coast Drive
Whittier, CA 90601
Tel: (562) 946-7545
Fax: (562) 949-5707
St. Lic.: 455415

Los Angeles, CA



DRAWING/REVISION NO.:

06-20-0021

PAGE NO.:

3 OF 19

CLIENT:

POPEYES

ADDRESS

Blain's Farm and Fleet (Out lot 2)
Romeoville, IL 60446

Approval Signature

DATE:

06/22/2020

PROJECT MANAGER

Dave P.


DESIGNER:

EC


REVISION DATE:

REVISION BY:

ALL IDEAS, PLANS, AND ELECTRONIC ART INDICATED ON THIS DRAWING ARE COPYRIGHTED AND OWNED BY LOREN ELECTRIC SIGN CORPORATION AND SHALL NOT BE REPRODUCED, USED BY OR DISCLOSED TO ANY PERSONS, FIRM OR CORPORATION FOR ANY PURPOSE WHATSOEVER WITHOUT PERMISSION OF LOREN ELECTRIC SIGN CORPORATION.

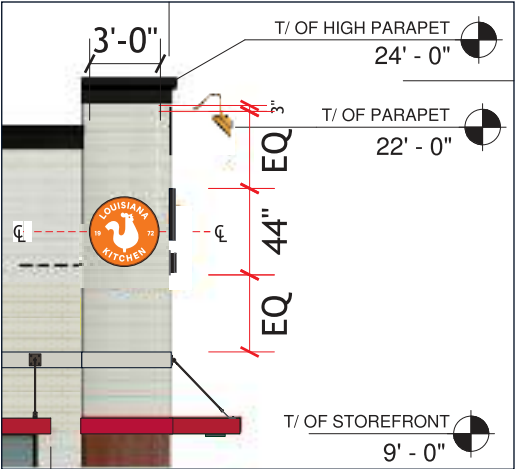

GOOSENECK LIGHT PLACEMENT
SIDE ELEVATION VIEW

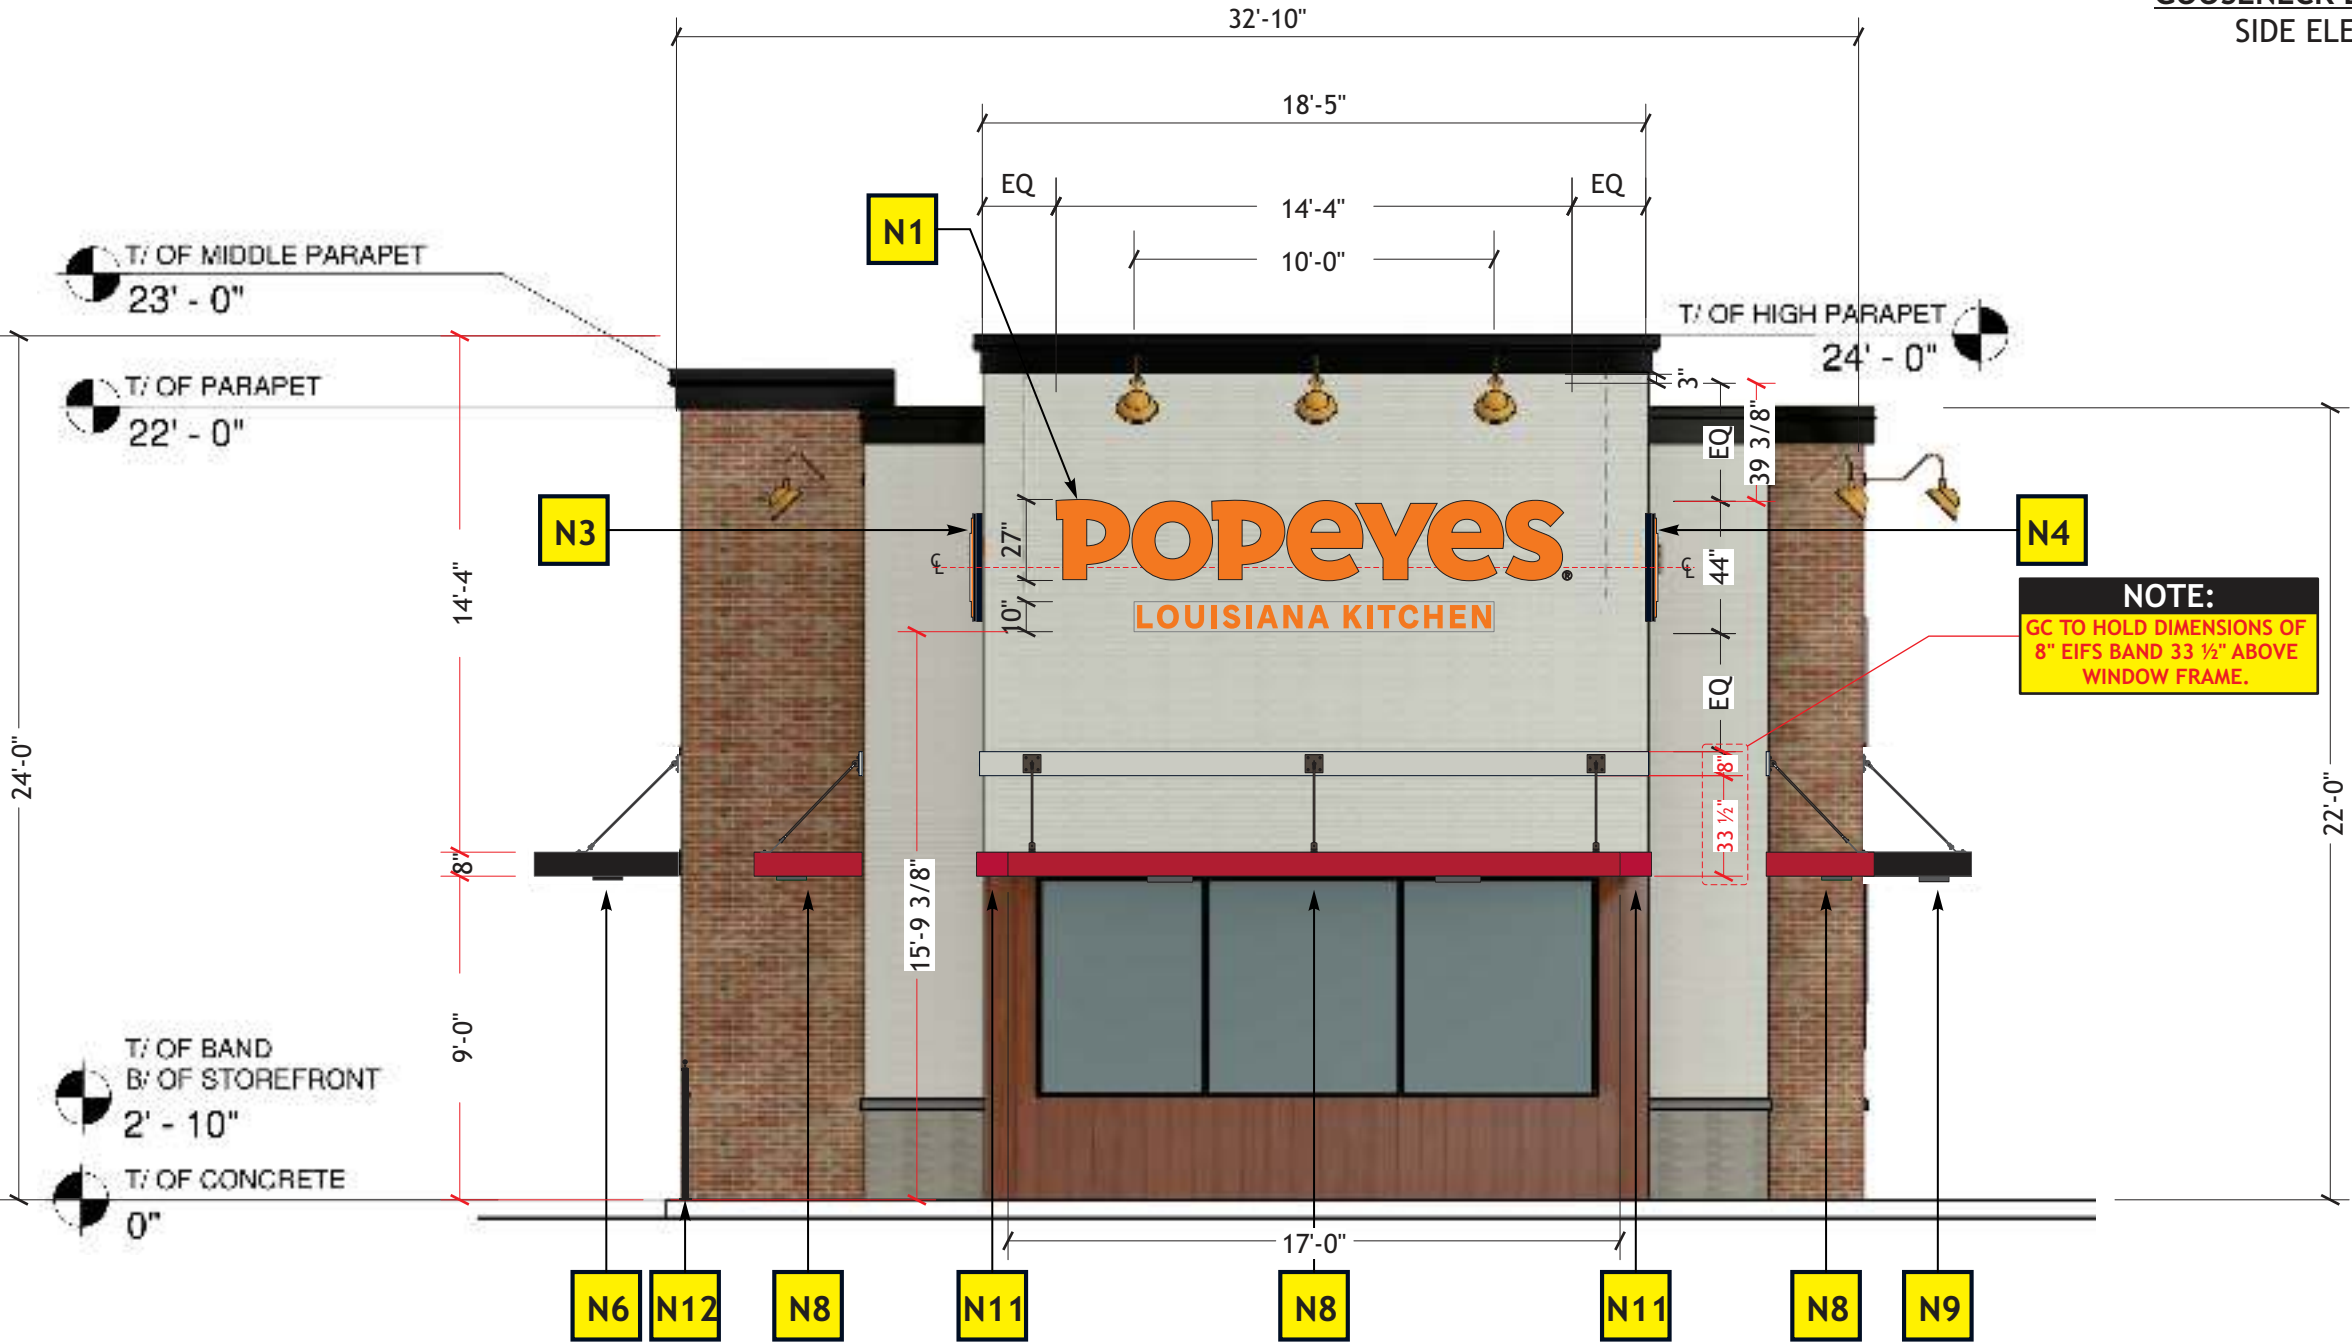

WEST ELEVATION (STOREFRONT)

PROPOSED: 52.55 SQ.FT.
ALLOWED:

Scale: 3/16" = 1'-0"



LOREN
LOREN INDUSTRIES

12226 Coast Drive
Whittier, CA 90601
Tel: (562) 946-7545
Fax: (562) 949-5707
St. Lic.: 455415

Los Angeles, CA



DRAWING/REVISION NO.:

06-20-0021

PAGE NO.:

4 OF 19

CLIENT:

POPEYES

ADDRESS

Blain's Farm and Fleet (Out lot 2)
Romeoville, IL 60446

Approval Signature

DATE:

06/22/2020

PROJECT MANAGER

Dave P.

DESIGNER:

EC

REVISION DATE:

REVISION BY:

ALL IDEAS, PLANS, AND ELECTRONIC
ART INDICATED ON THIS DRAWING ARE
COPYRIGHTED AND OWNED BY LOREN
ELECTRIC SIGN CORPORATION AND
SHALL NOT BE REPRODUCED, USED
BY OR DISCLOSED TO ANY PERSONS,
FIRM OR CORPORATION FOR ANY
PURPOSE WHATSOEVER WITHOUT
PERMISSION OF LOREN ELECTRIC
SIGN CORPORATION.



LOREN

LOREN INDUSTRIES

12226 Coast Drive
Whittier, CA 90601

Tel: (562) 946-7545

Fax: (562) 949-5707

St. Lic.: 455415

Los Angeles, CA



DRAWING/REVISION NO.:

06-20-0021

PAGE NO.:

5 OF 19

CLIENT:

POPEYES

ADDRESS

Blain's Farm and Fleet (Out lot 2)
Romeoville, IL 60446

Approval Signature

DATE:

06/22/2020

PROJECT MANAGER

Dave P.


DESIGNER:

EC

REVISION DATE:

REVISION BY:

ALL IDEAS, PLANS, AND ELECTRONIC
ART INDICATED ON THIS DRAWING ARE
COPYRIGHTED AND OWNED BY LOREN
ELECTRIC SIGN CORPORATION AND
SHALL NOT BE REPRODUCED, USED
BY OR DISCLOSED TO ANY PERSONS,
FIRM OR CORPORATION FOR ANY
PURPOSE WHATSOEVER WITHOUT
PERMISSION OF LOREN ELECTRIC
SIGN CORPORATION.

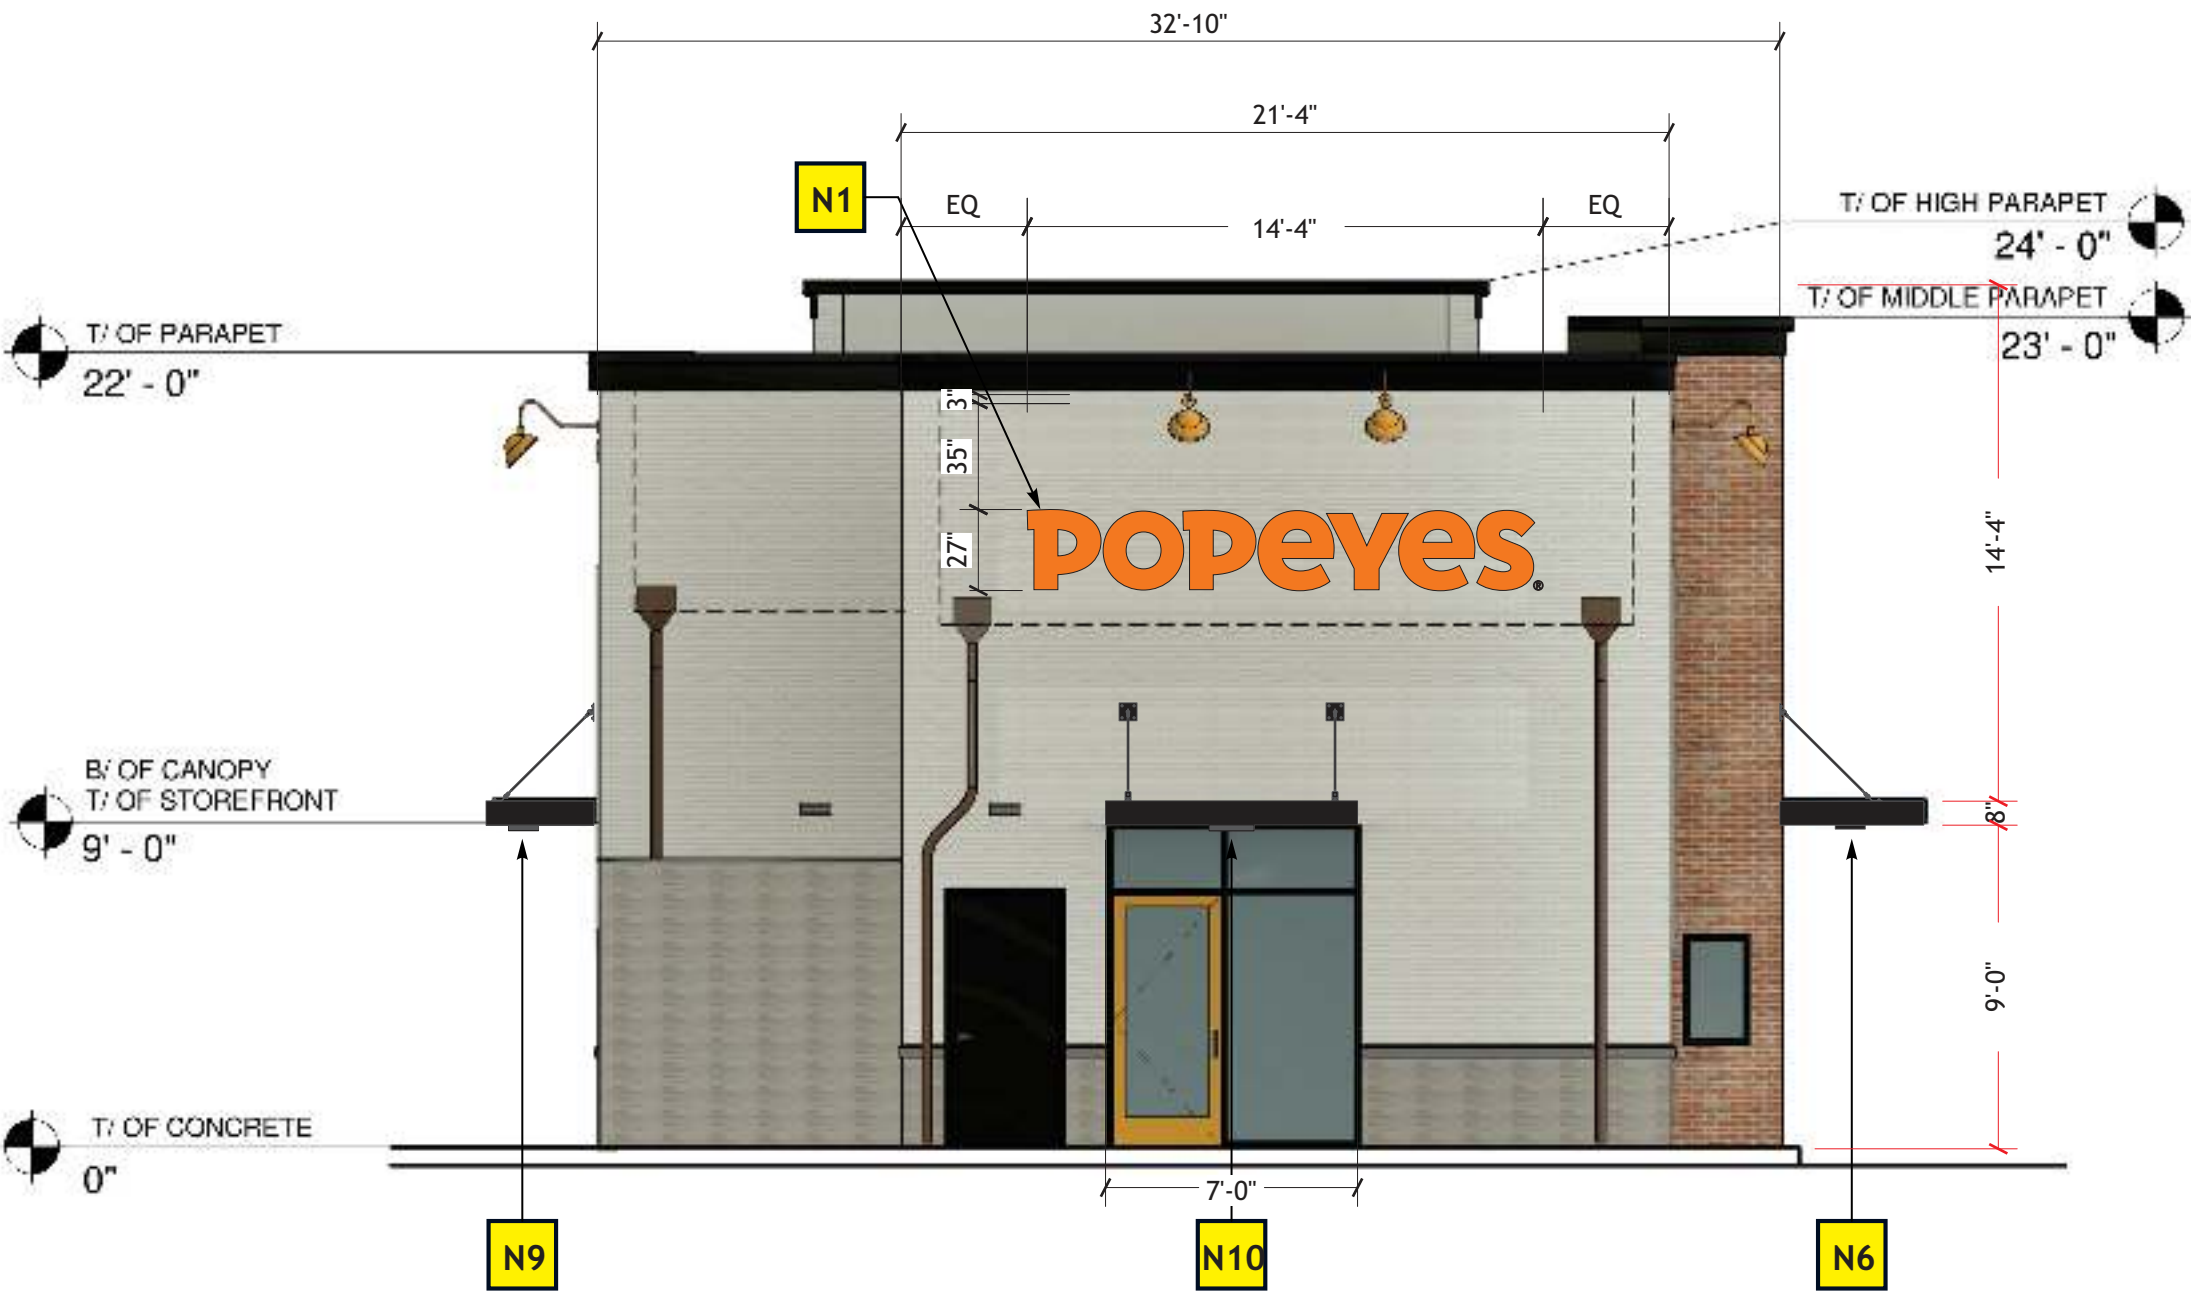

EAST ELEVATION (REAR)

PROPOSED: 32.25 SQ.FT.
ALLOWED:

Scale: 3/16" = 1'-0"



Los Angeles, CA



06-20-0021

6 OF 19

POPEYES

Blain's Farm and Fleet (Out lot 2)
Romeoville, IL 60446

Approval Signature

06/22/2020

Dave P.

C

REVISION BY:


ALL IDEAS, PLANS, AND ELECTRONIC
RT INDICATED ON THIS DRAWING ARE
COPYRIGHTED AND OWNED BY LOREN
ELECTRIC SIGN CORPORATION AND
SHALL NOT BE REPRODUCED, USED
BY OR DISCLOSED TO ANY PERSONS,
FIRM OR CORPORATION FOR ANY
PURPOSE WHATSOEVER WITHOUT
PERMISSION OF LOREN ELECTRIC
SIGN CORPORATION.



Scale: $3/32'' = 1'-0''$



Scale: $3/32'' = 1'-0''$

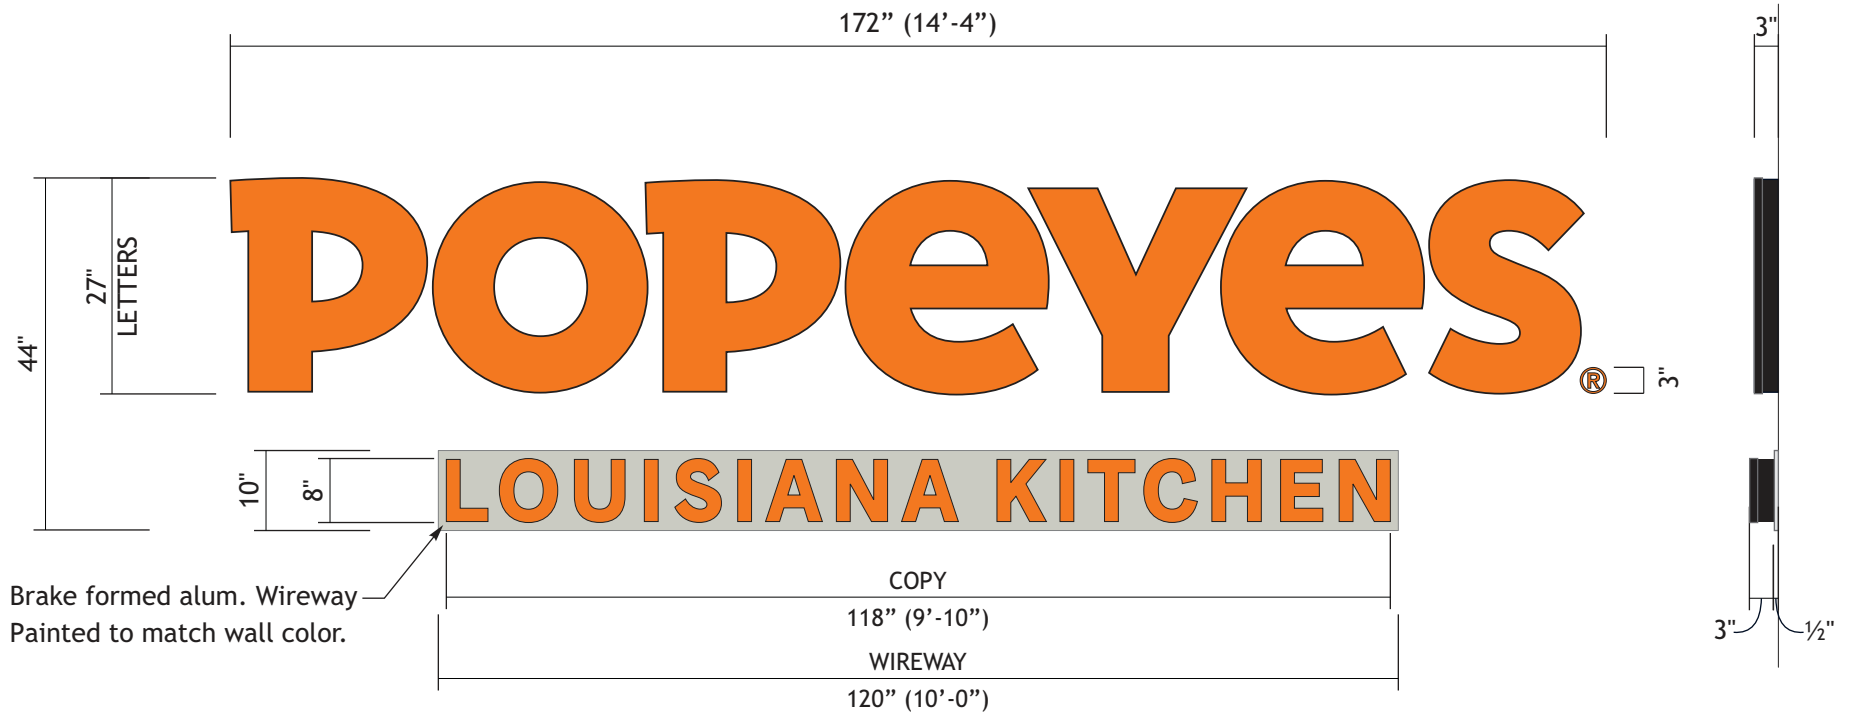

N1

ILLUMINATED CHANNEL LETTERS

FRONT VIEW

AREA: 52.55 SQ FT
SCALE: 1/2" = 1'-0"

SIDE VIEW
SCALE: 1/2" = 1'-0"

SPECIFICATIONS:

LETTERS: POPEYES

FACES:..... .177" #7328 WHITE ACRYLIC FACES
w/ 1ST SURFACE VINYL
3M 3630-84 TANGERINE
RETURNS:..... .040" X 3.0 ALUMINUM BLACK COIL
BACKS:..... 1/8" WHITE ACM BACKS
TRIM CAP:..... 1" JEWELITE BLACK TRIMCAP
ILLUMINATION:.. WHITE LED'S

SPECIFICATIONS:

LETTERS: LOUISANA KITCHEN

FACES:..... .177" #7328 WHITE ACRYLIC FACES
w/ 1ST SURFACE VINYL
3M 3630-84 TANGERINE
RETURNS:..... .040" X 3.0 ALUMINUM BLACK COIL
BACKS:..... 1/8" WHITE ACM BACKS
TRIM CAP:..... 1" JEWELITE BLACK TRIMCAP
ILLUMINATION:.. WHITE LED'S
WIREWAY:..... .090" BRAKE FORMED ALUM.



LOREN

LOREN INDUSTRIES

12226 Coast Drive
Whittier, CA 90601

Tel: (562) 946-7545

Fax: (562) 949-5707

St. Lic.: 455415

Los Angeles, CA



DRAWING/REVISION NO.:

06-20-0021

PAGE NO.:

7 OF 19

CLIENT:

POPEYES

ADDRESS

Blain's Farm and Fleet (Out lot 2)
Romeoville, IL 60446

Approval Signature

DATE:

06/22/2020

PROJECT MANAGER

Dave P.


DESIGNER:

EC

REVISION DATE:

REVISION BY:

ALL IDEAS, PLANS, AND ELECTRONIC
ART INDICATED ON THIS DRAWING ARE
COPYRIGHTED AND OWNED BY LOREN
ELECTRIC SIGN CORPORATION AND
SHALL NOT BE REPRODUCED, USED
BY OR DISCLOSED TO ANY PERSONS,
FIRM OR CORPORATION FOR ANY
PURPOSE WHATSOEVER WITHOUT
PERMISSION OF LOREN ELECTRIC
SIGN CORPORATION.

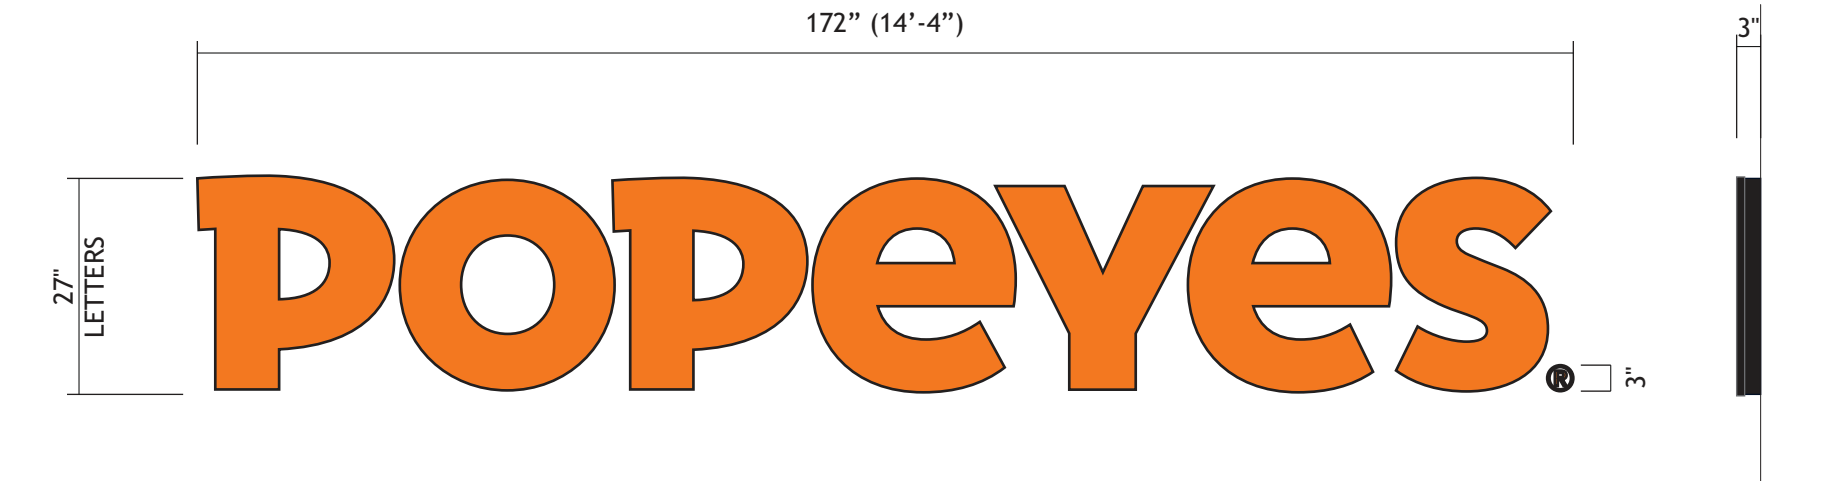

N2 ILLUMINATED CHANNEL LETTERS
FRONT VIEW
AREA: 32.25 SQ FT
SCALE: 1/2" = 1'-0"

SIDE VIEW
SCALE: 1/2" = 1'-0"

SPECIFICATIONS:

LETTERS: POPEYES

FACES:..... .177" #7328 WHITE ACRYLIC FACES
w/ 1ST SURFACE VINYL
3M 3630-84 TANGERINE
RETURNS:..... .040" X 3.0 ALUMINUM BLACK COIL
BACKS:..... 1/8" WHITE ACM BACKS
TRIM CAP:..... 1" JEWELITE BLACK TRIMCAP
ILLUMINATION:.. WHITE LED'S



LOREN

LOREN INDUSTRIES

12226 Coast Drive
Whittier, CA 90601

Tel: (562) 946-7545

Fax: (562) 949-5707

St. Lic.: 455415

Los Angeles, CA



DRAWING/REVISION NO.:

06-20-0021

PAGE NO.:

8 OF 19

CLIENT:

POPEYES

ADDRESS

Blain's Farm and Fleet (Out lot 2)
Romeoville, IL 60446

Approval Signature

DATE:

06/22/2020

PROJECT MANAGER

Dave P.


DESIGNER:

EC

REVISION DATE:

REVISION BY:

ALL IDEAS, PLANS, AND ELECTRONIC
ART INDICATED ON THIS DRAWING ARE
COPYRIGHTED AND OWNED BY LOREN
ELECTRIC SIGN CORPORATION AND
SHALL NOT BE REPRODUCED, USED
BY OR DISCLOSED TO ANY PERSONS,
FIRM OR CORPORATION FOR ANY
PURPOSE WHATSOEVER WITHOUT
PERMISSION OF LOREN ELECTRIC
SIGN CORPORATION.

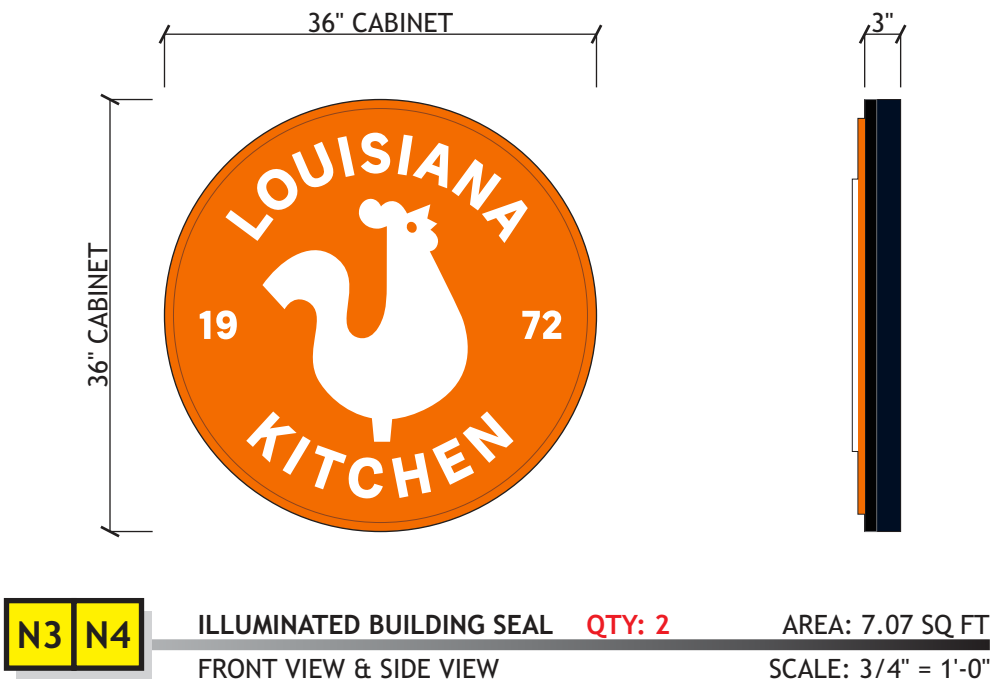

- SPECIFICATIONS:**
- 1. RETURNS - 5" X .040" ALUMINUM PAINTED BLACK
 - 2. FACES - .118" CLEAR IMPACTED MODIFIED ACRYLIC W/ 2ND SURFACE VINYL
 - 3M 3630-84 Tangerine, 3630-20 WHITE
 - 3. TRIM CAP - 1" BLACK
 - 4. BACKS - 1/8" ACM
 - 5. LEDS- WHITE LED W/ 12V 60W POWER SUPPLY



LOREN
LOREN INDUSTRIES

12226 Coast Drive
Whittier, CA 90601
Tel: (562) 946-7545
Fax: (562) 949-5707
St. Lic.: 455415
Los Angeles, CA



DRAWING/REVISION NO.:
06-20-0021

PAGE NO.:
9 OF 19

CLIENT:
POPEYES

ADDRESS
Blain's Farm and Fleet (Out lot 2)
Romeoville, IL 60446

Approval Signature

DATE:
06/22/2020



PROJECT MANAGER
Dave P.

DESIGNER:
EC

REVISION DATE:

REVISION BY:

ALL IDEAS, PLANS, AND ELECTRONIC ART INDICATED ON THIS DRAWING ARE COPYRIGHTED AND OWNED BY LOREN ELECTRIC SIGN CORPORATION AND SHALL NOT BE REPRODUCED, USED BY OR DISCLOSED TO ANY PERSONS, FIRM OR CORPORATION FOR ANY PURPOSE WHATSOEVER WITHOUT PERMISSION OF LOREN ELECTRIC SIGN CORPORATION.

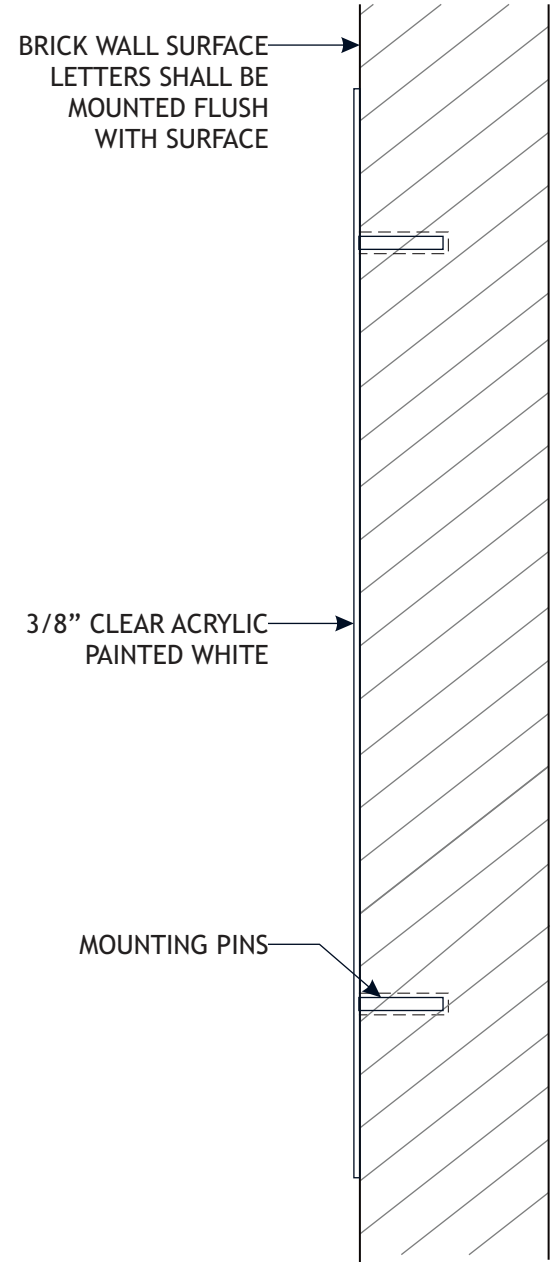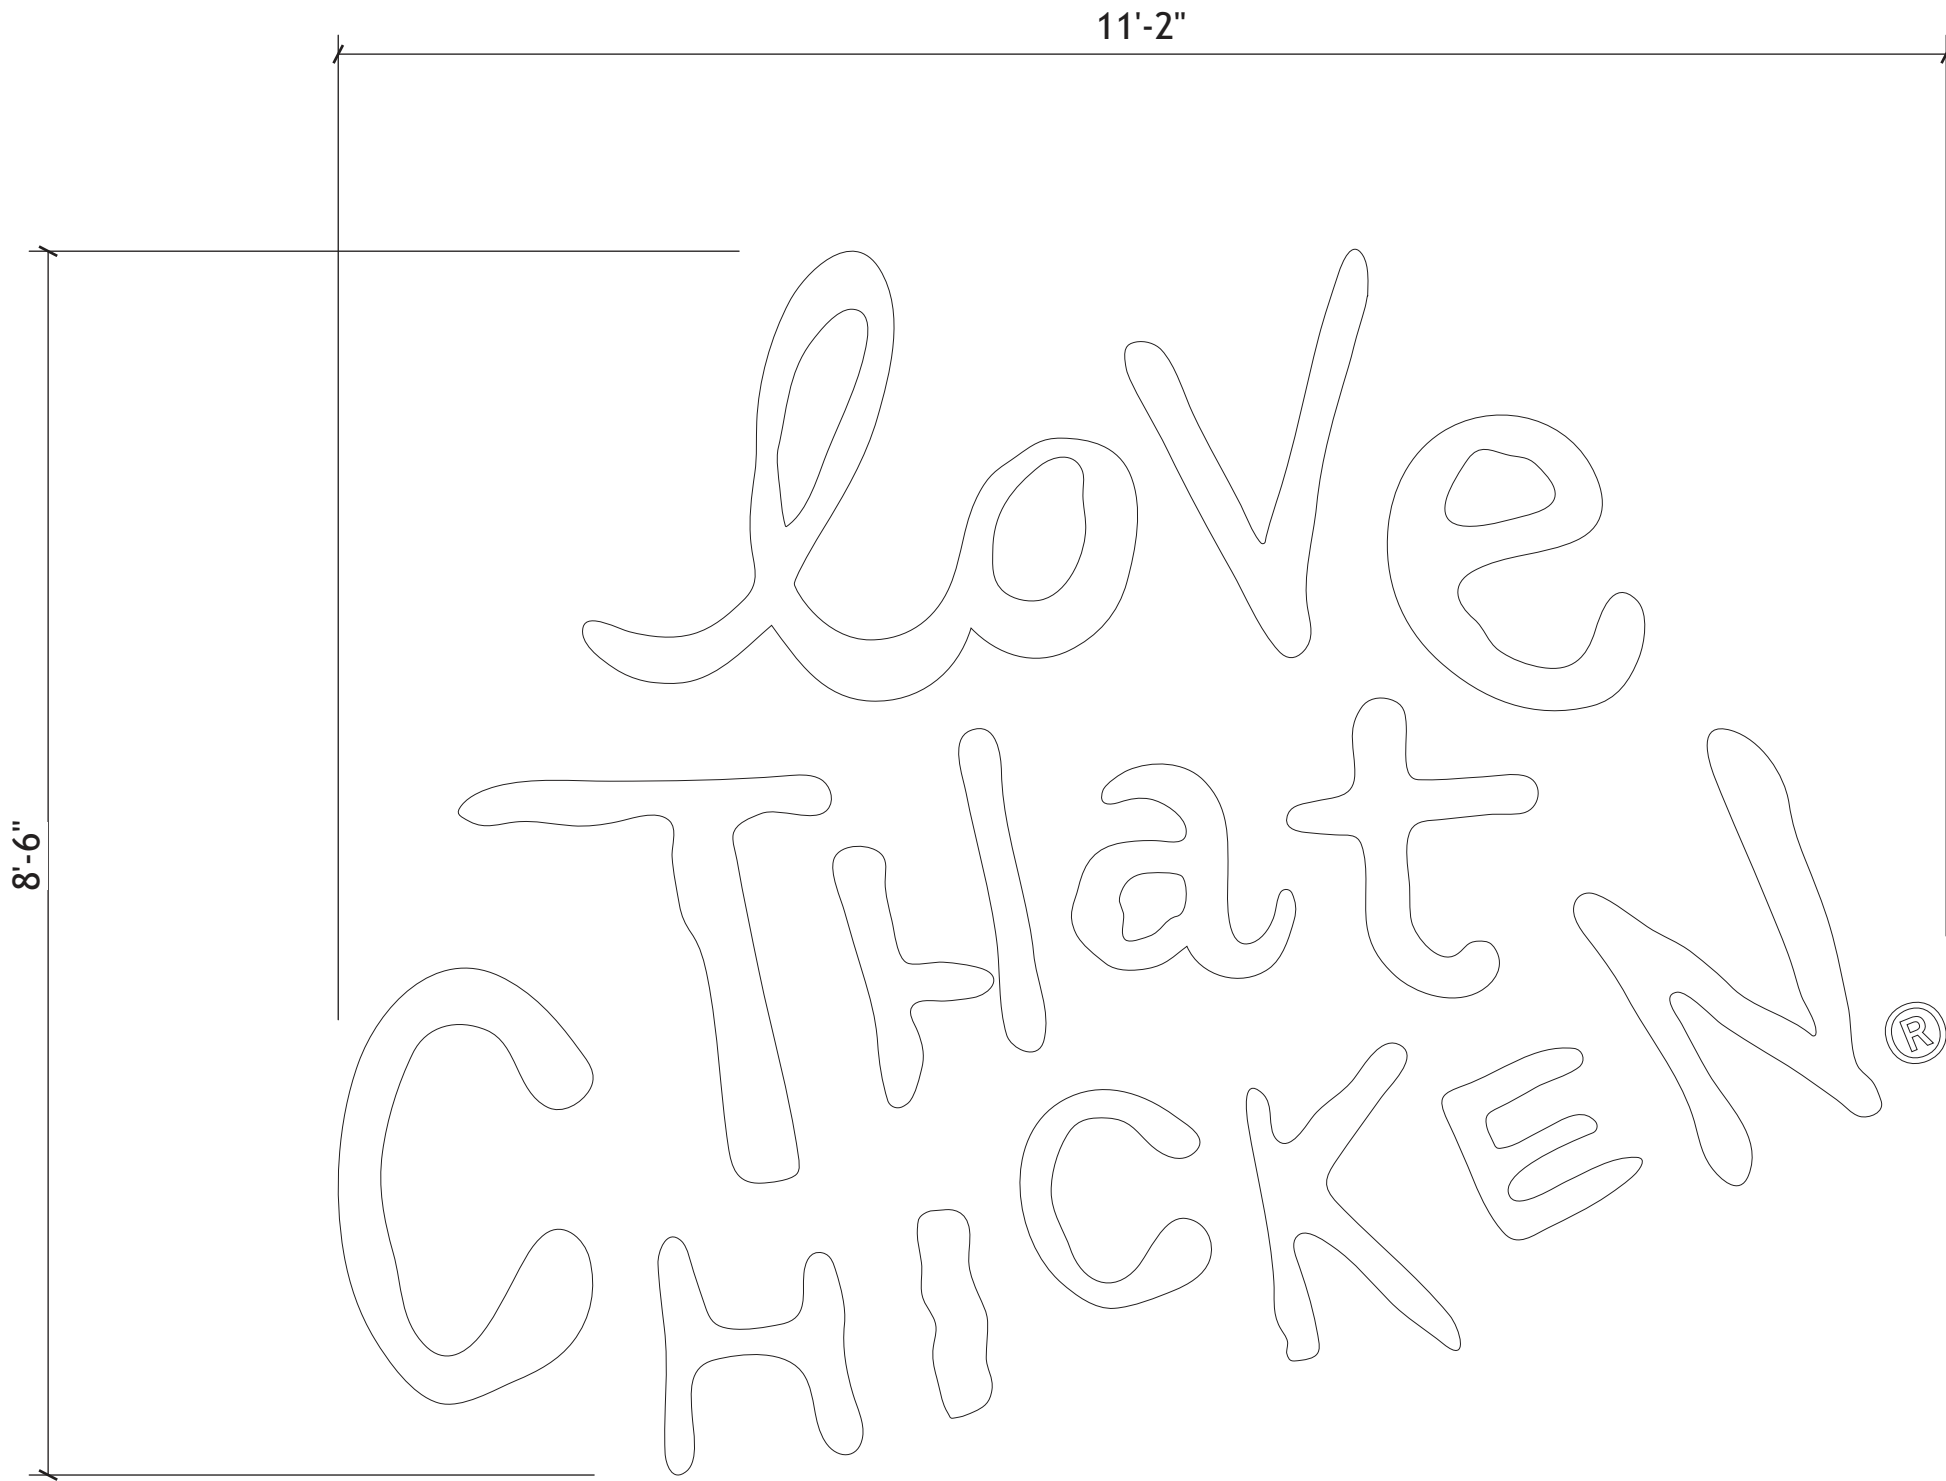

N5

“LOVE THAT CHICKEN” NON-ILLUMINATED FCO LETTERS

AREA: 94.92 SQ FT

Scale: 3/4" = 1'-0"



LOREN
LOREN INDUSTRIES

12226 Coast Drive
Whittier, CA 90601
Tel: (562) 946-7545
Fax: (562) 949-5707
St. Lic.: 455415

Los Angeles, CA



DRAWING/REVISION NO.:
06-20-0021

PAGE NO.:
10 OF 19

CLIENT:
POPEYES

ADDRESS
Blain's Farm and Fleet (Out lot 2)
Romeoville, IL 60446

Approval Signature

DATE:
06/22/2020


PROJECT MANAGER
Dave P.

DESIGNER:
EC

REVISION DATE:

REVISION BY:

ALL IDEAS, PLANS, AND ELECTRONIC
ART INDICATED ON THIS DRAWING ARE
COPYRIGHTED AND OWNED BY LOREN
ELECTRIC SIGN CORPORATION AND
SHALL NOT BE REPRODUCED, USED
BY OR DISCLOSED TO ANY PERSONS,
FIRM OR CORPORATION FOR ANY
PURPOSE WHATSOEVER WITHOUT
PERMISSION OF LOREN ELECTRIC
SIGN CORPORATION.

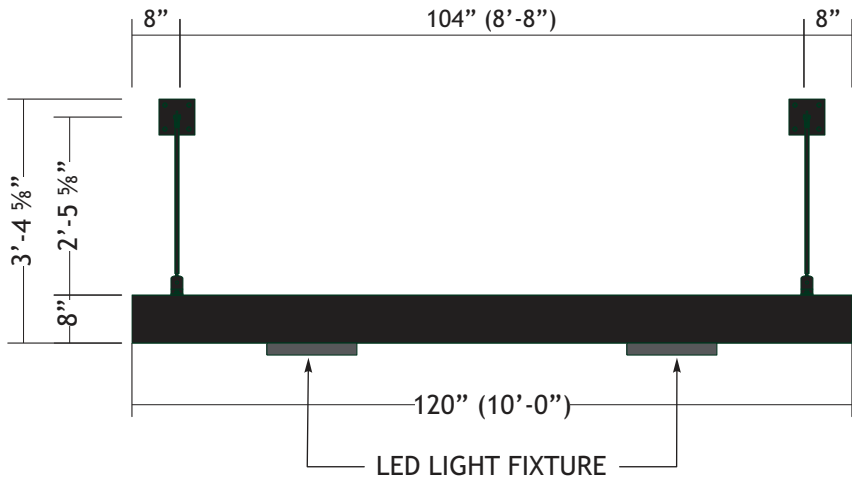

N6 DT WINDOW CANOPY
FRONT VIEW
QTY: 1
SCALE: 3/8" = 1'-0"

SPECIFICATIONS:

2. 2" X 8" ALUMINUM RECT. TUBE CANOPY FRAME WITH .090" BRAKE FORMED STIFFENERS
3. .090" ALUMINUM TOP & BOTTOM COVERS
4. PAINT - BLACK
5. LIGHTING - LED LIGHT FIXTURE

NOTES:

ELECTRICAL COMPONENTS TO BE UL LISTED AND INSTALLED IN ACCORDANCE WITH THE NATIONAL ELECTRIC CODE (NEC)


ALL WIRING SHALL BE 12 GA

(1) 20 AMP-120V CIRCUIT TO BE BROUGHT TO JOB SITE BY LICENCED ELECTRICIAN.


ALL SIGNAGE WILL BE UL2161 COMPLIANT AND CARRY UL LABELS.

COLOR

- PMS 187C RED
- BLACK

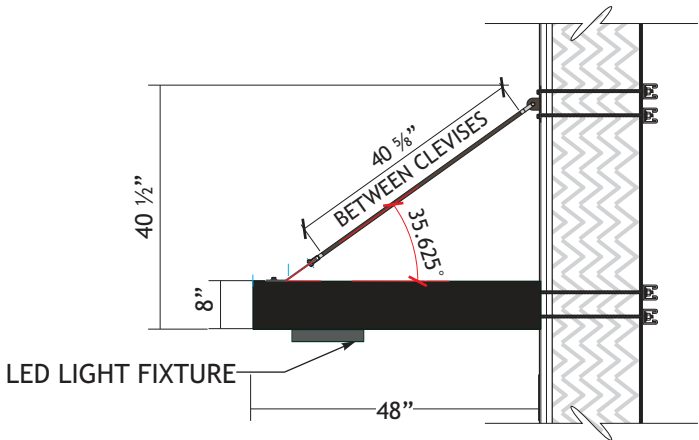

2 CANOPY
END VIEW
SCALE: 3/8" = 1'-0"

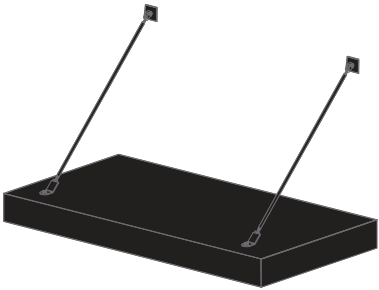

3 CANOPY
ISOMETRIC VIEW
SCALE: NTS



ELECTRIC SIGN SECTION

THIS SIGN IS INTENDED TO BE INSTALLED IN ACCORDANCE WITH THE REQUIREMENTS OF ARTICLE 600 OF THE NATIONAL ELECTRICAL CODE AND/OR OTHER APPLICABLE LOCAL CODES.

THIS INCLUDES PROPER GROUNDING AND BONDING OF THE SIGN.



LOREN
LOREN INDUSTRIES

12226 Coast Drive
Whittier, CA 90601
Tel: (562) 946-7545
Fax: (562) 949-5707
St. Lic.: 455415
Los Angeles, CA



DRAWING/REVISION NO.:
06-20-0021

PAGE NO.:
11 OF **19**

CLIENT:
POPEYES

ADDRESS
Blain's Farm and Fleet (Out lot 2)
Romeoville, IL 60446

Approval Signature

DATE:
06/22/2020


PROJECT MANAGER
Dave P.

DESIGNER:
EC

REVISION DATE:

REVISION BY:

ALL IDEAS, PLANS, AND ELECTRONIC ART INDICATED ON THIS DRAWING ARE COPYRIGHTED AND OWNED BY LOREN ELECTRIC SIGN CORPORATION AND SHALL NOT BE REPRODUCED, USED BY OR DISCLOSED TO ANY PERSONS, FIRM OR CORPORATION FOR ANY PURPOSE WHATSOEVER WITHOUT PERMISSION OF LOREN ELECTRIC SIGN CORPORATION.

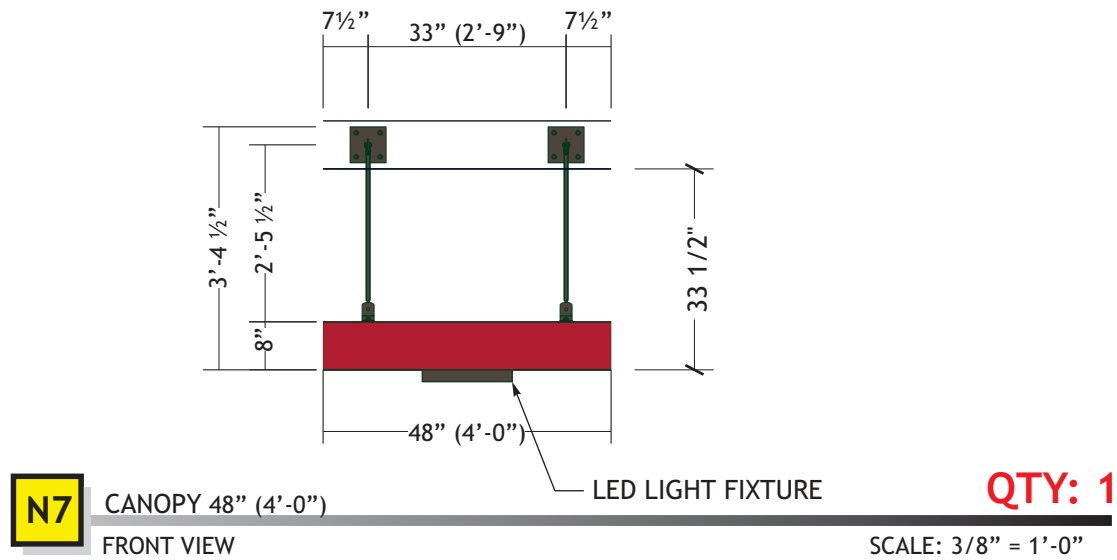

- SPECIFICATIONS:**
- 2. 2" X 8" ALUMINUM RECT. TUBE CANOPY FRAME WITH .090" BRAKE FORMED STIFFENERS
 - 3. .090" ALUMINUM TOP & BOTTOM COVERS
 - 4. PAINT - PMS 187C RED
 - 5. LIGHTING- LED LIGHT FIXTURE

- NOTES:**
- ELECTRICAL COMPONENTS TO BE UL LISTED AND INSTALLED IN ACCORDANCE WITH THE NATIONAL ELECTRIC CODE (NEC)
- ALL WIRING SHALL BE 12 GA
- (1) 20 AMP-120V CIRCUIT TO BE BROUGHT TO JOB SITE BY LICENCED ELECTRICIAN.
- ALL SIGNAGE WILL BE UL2161 COMPLIANT AND CARRY UL LABELS.

- COLOR**
- PMS 187C RED
 - BM CC-542 WILLOW





UL LISTED

ELECTRIC SIGN SECTION

THIS SIGN IS INTENDED TO BE INSTALLED IN ACCORDANCE WITH THE REQUIREMENTS OF ARTICLE 600 OF THE NATIONAL ELECTRICAL CODE AND/OR OTHER APPLICABLE LOCAL CODES.

THIS INCLUDES PROPER GROUNDING AND BONDING OF THE SIGN.

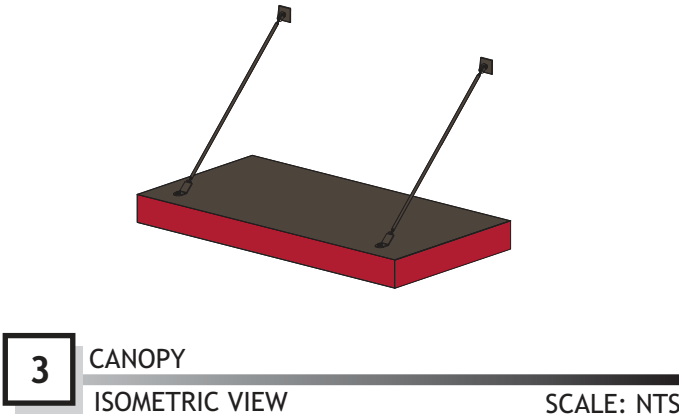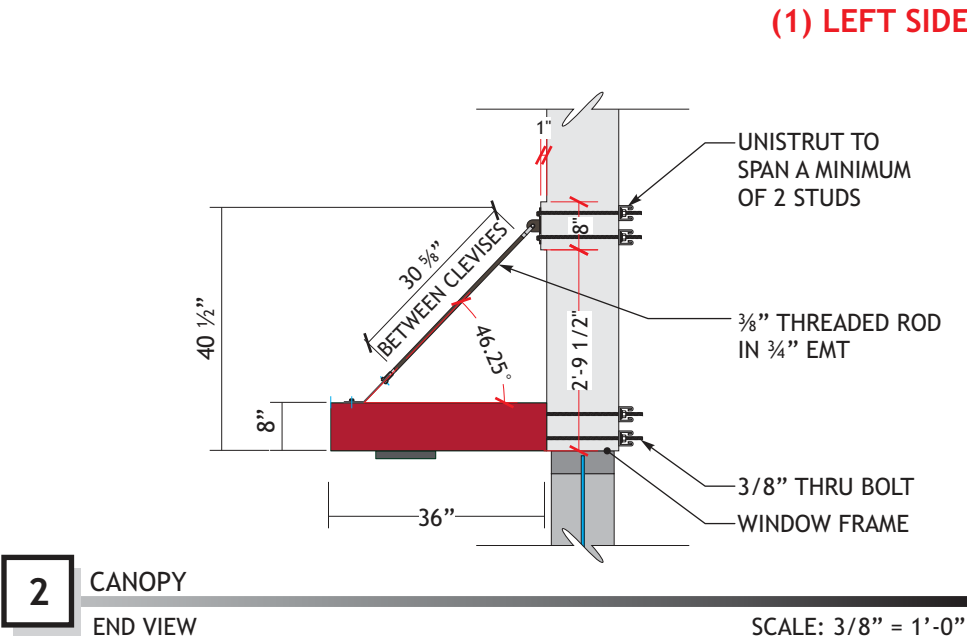

(1) LEFT SIDE



LOREN INDUSTRIES

12226 Coast Drive
Whittier, CA 90601
Tel: (562) 946-7545
Fax: (562) 949-5707
St. Lic.: 455415
Los Angeles, CA



DRAWING / REVISION NO.:
06-20-0021

PAGE NO.:
12 OF 19

CLIENT:
POPEYES

ADDRESS
Blain's Farm and Fleet (Out lot 2)
Romeoville, IL 60446

Approval Signature

DATE:
06/22/2020


PROJECT MANAGER
Dave P.

DESIGNER:
EC

REVISION DATE:

REVISION BY:

ALL IDEAS, PLANS, AND ELECTRONIC ART INDICATED ON THIS DRAWING ARE COPYRIGHTED AND OWNED BY LOREN ELECTRIC SIGN CORPORATION AND SHALL NOT BE REPRODUCED, USED BY OR DISCLOSED TO ANY PERSONS, FIRM OR CORPORATION FOR ANY PURPOSE WHATSOEVER WITHOUT PERMISSION OF LOREN ELECTRIC SIGN CORPORATION.

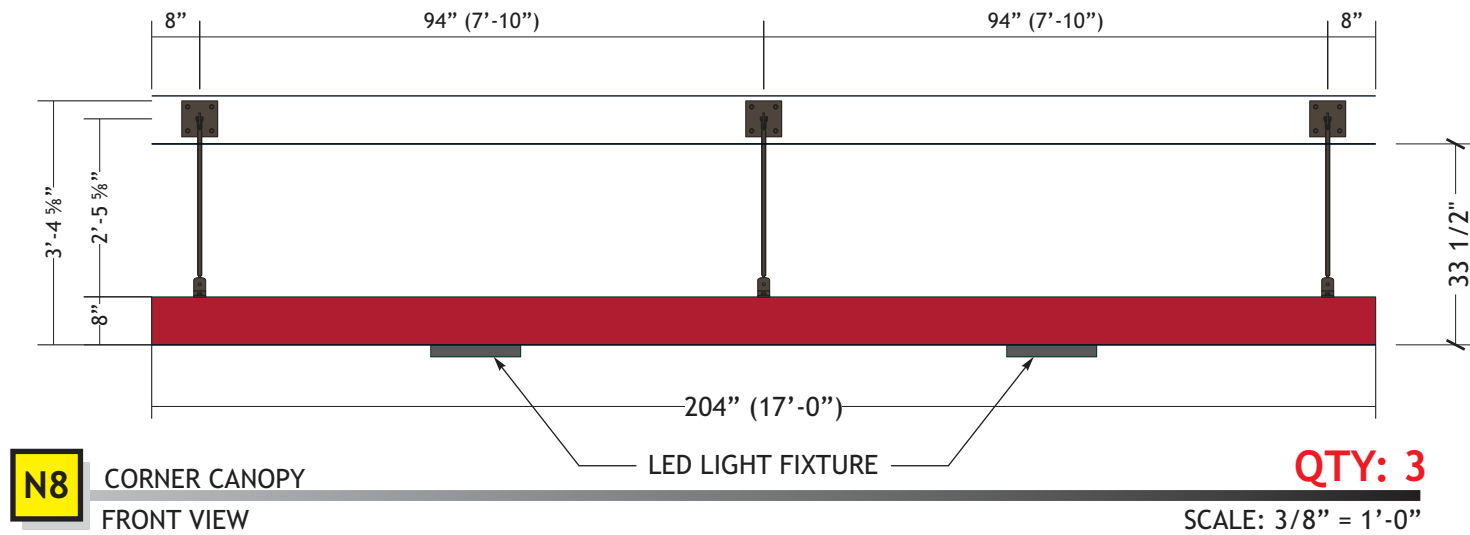

- SPECIFICATIONS:**
- 2" X 8" ALUMINUM RECT. TUBE CANOPY FRAME WITH .090" BRAKE FORMED STIFFENERS
 - .090" ALUMINUM TOP & BOTTOM COVERS
 - PAINT - PMS 187C RED
 - LIGHTING- LED LIGHT FIXTURE

- NOTES:**
- ELECTRICAL COMPONENTS TO BE UL LISTED AND INSTALLED IN ACCORDANCE WITH THE NATIONAL ELECTRIC CODE (NEC)
- ALL WIRING SHALL BE 12 GA
- (1) 20 AMP-120V CIRCUIT TO BE BROUGHT TO JOB SITE BY LICENCED ELECTRICIAN.
- ALL SIGNAGE WILL BE UL2161 COMPLIANT AND CARRY UL LABELS.

- COLOR**
- PMS 187C RED
 - BM CC-542 WILLOW





UL LISTED

ELECTRIC SIGN SECTION

THIS SIGN IS INTENDED TO BE INSTALLED IN ACCORDANCE WITH THE REQUIREMENTS OF ARTICLE 600 OF THE NATIONAL ELECTRICAL CODE AND/OR OTHER APPLICABLE LOCAL CODES.

THIS INCLUDES PROPER GROUNDING AND BONDING OF THE SIGN.

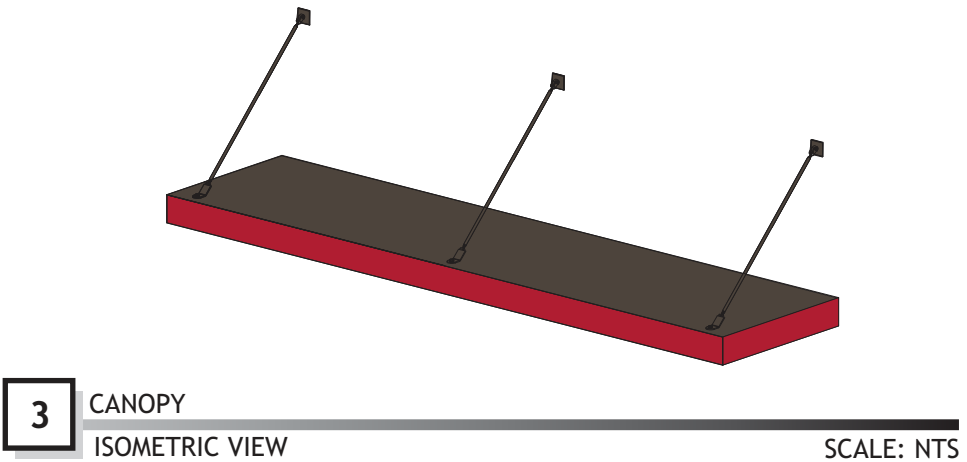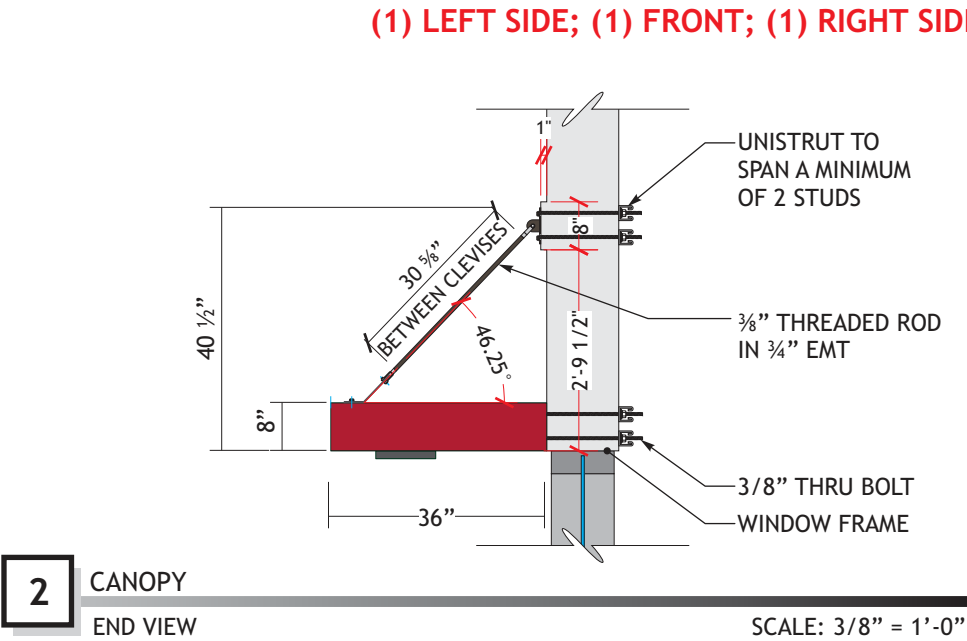



LOREN

LOREN INDUSTRIES

12226 Coast Drive
Whittier, CA 90601
Tel: (562) 946-7545
Fax: (562) 949-5707
St. Lic.: 455415
Los Angeles, CA



DRAWING / REVISION NO.:
06-20-0021

PAGE NO.:
13 OF **19**

CLIENT:
POPEYES

ADDRESS
Blain's Farm and Fleet (Out lot 2)
Romeoville, IL 60446

Approval Signature

DATE:
06/22/2020

PROJECT MANAGER
Dave P.

DESIGNER:
EC

REVISION DATE:

REVISION BY:

ALL IDEAS, PLANS, AND ELECTRONIC ART INDICATED ON THIS DRAWING ARE COPYRIGHTED AND OWNED BY LOREN ELECTRIC SIGN CORPORATION AND SHALL NOT BE REPRODUCED, USED BY OR DISCLOSED TO ANY PERSONS, FIRM OR CORPORATION FOR ANY PURPOSE WHATSOEVER WITHOUT PERMISSION OF LOREN ELECTRIC SIGN CORPORATION.

(1) RIGHT (BRICK) SIDES



LOREN
LOREN INDUSTRIES

12226 Coast Drive
Whittier, CA 90601
Tel: (562) 946-7545
Fax: (562) 949-5707
St. Lic.: 455415
Los Angeles, CA



DRAWING / REVISION NO.:

06-20-0021

PAGE NO.:

14 OF 19

CLIENT:

POPEYES

ADDRESS

Blain's Farm and Fleet (Out lot 2)
Romeoville, IL 60446

Approval Signature

DATE:

06/22/2020

PROJECT MANAGER

Dave P.


DESIGNER:

EC

REVISION DATE:

REVISION BY:

ALL IDEAS, PLANS, AND ELECTRONIC
ART INDICATED ON THIS DRAWING ARE
COPYRIGHTED AND OWNED BY LOREN
ELECTRIC SIGN CORPORATION AND
SHALL NOT BE REPRODUCED, USED
BY OR DISCLOSED TO ANY PERSONS,
FIRM OR CORPORATION FOR ANY
PURPOSE WHATSOEVER WITHOUT
PERMISSION OF LOREN ELECTRIC
SIGN CORPORATION.

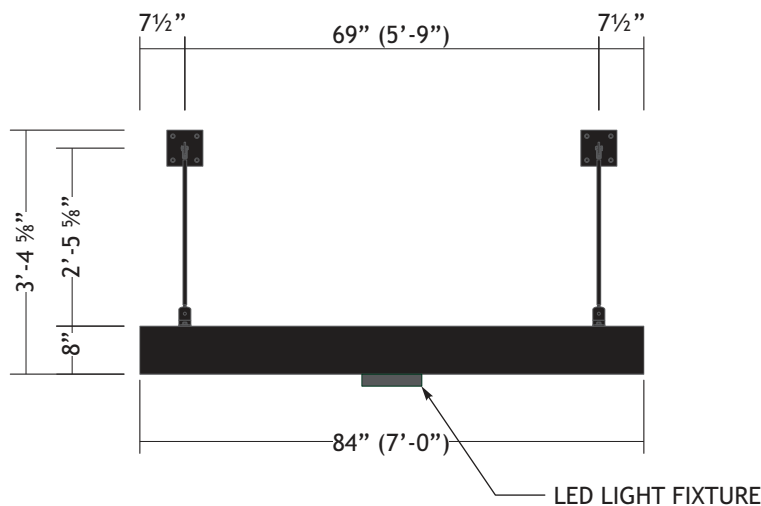

N9

CANOPY (MAIN ENTRANCE)

FRONT VIEW

QTY: 1

SCALE: 3/8" = 1'-0"

SPECIFICATIONS:

2. 2" X 8" ALUMINUM RECT. TUBE CANOPY FRAME
WITH .090" BRAKE FORMED STIFFENERS
3. .090" ALUMINUM TOP & BOTTOM COVERS
4. PAINT - BLACK
5. LIGHTING - LED LIGHT FIXTURE

NOTES:

ELECTRICAL COMPONENTS TO BE UL LISTED
AND INSTALLED IN ACCORDANCE WITH THE
NATIONAL ELECTRIC CODE (NEC)

ALL WIRING SHALL BE 12 GA

(1) 20 AMP-120V CIRCUIT TO BE BROUGHT
TO JOB SITE BY LICENCED ELECTRICIAN.

ALL SIGNAGE WILL BE UL2161 COMPLIANT
AND CARRY UL LABELS.


COLOR



PMS 187C RED



BLACK

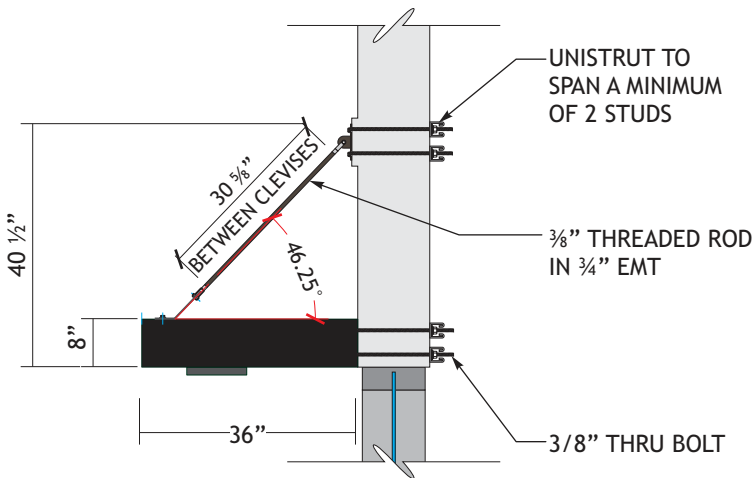


2

CANOPY

END VIEW

SCALE: 3/8" = 1'-0"

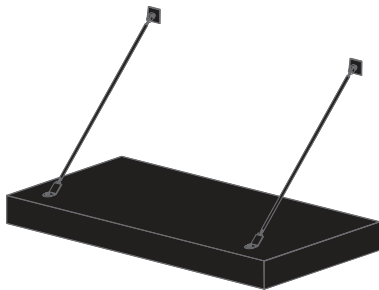

3

CANOPY

ISOMETRIC VIEW

SCALE: NTS




ELECTRIC SIGN SECTION

THIS SIGN IS INTENDED TO BE INSTALLED IN ACCORDANCE WITH THE REQUIREMENTS OF
ARTICLE 600 OF THE NATIONAL ELECTRICAL CODE AND/OR OTHER APPLICABLE LOCAL CODES.

THIS INCLUDES PROPER GROUNDING AND BONDING OF THE SIGN.

(1) REAR

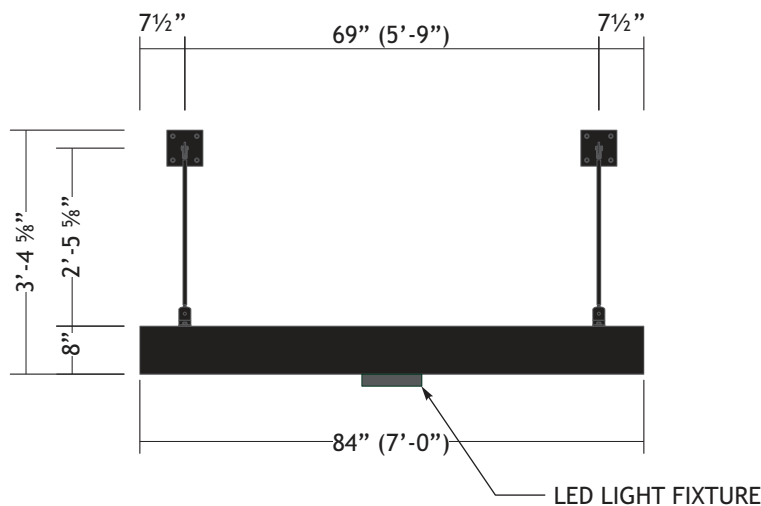

N10 DT WINDOW CANOPY
FRONT VIEW

QTY: 1

SCALE: 3/8" = 1'-0"

SPECIFICATIONS:

2. 2" X 8" ALUMINUM RECT. TUBE CANOPY FRAME WITH .090" BRAKE FORMED STIFFENERS
3. .090" ALUMINUM TOP & BOTTOM COVERS
4. PAINT - BLACK
5. LIGHTING - LED LIGHT FIXTURE

NOTES:

ELECTRICAL COMPONENTS TO BE UL LISTED AND INSTALLED IN ACCORDANCE WITH THE NATIONAL ELECTRIC CODE (NEC)


ALL WIRING SHALL BE 12 GA

(1) 20 AMP-120V CIRCUIT TO BE BROUGHT TO JOB SITE BY LICENCED ELECTRICIAN.

ALL SIGNAGE WILL BE UL2161 COMPLIANT AND CARRY UL LABELS.


COLOR

- PMS 187C RED
- BLACK

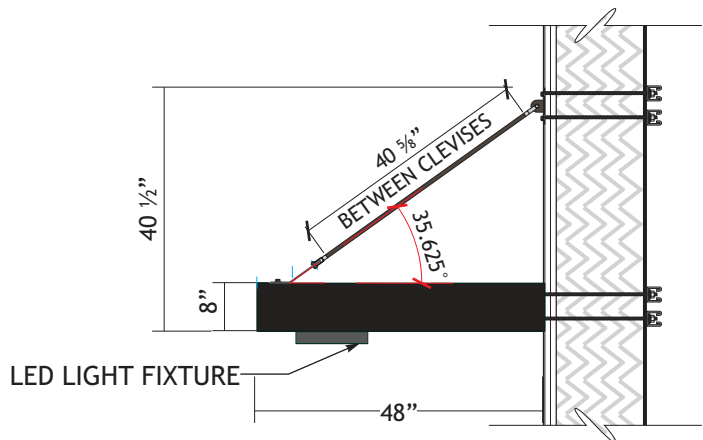

2 CANOPY
END VIEW

SCALE: 3/8" = 1'-0"

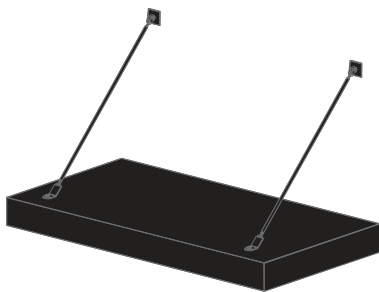

3 CANOPY
ISOMETRIC VIEW

SCALE: NTS



ELECTRIC SIGN SECTION

THIS SIGN IS INTENDED TO BE INSTALLED IN ACCORDANCE WITH THE REQUIREMENTS OF ARTICLE 600 OF THE NATIONAL ELECTRICAL CODE AND/OR OTHER APPLICABLE LOCAL CODES.

THIS INCLUDES PROPER GROUNDING AND BONDING OF THE SIGN.



LOREN
LOREN INDUSTRIES

12226 Coast Drive
Whittier, CA 90601
Tel: (562) 946-7545
Fax: (562) 949-5707
St. Lic.: 455415

Los Angeles, CA



DRAWING/REVISION NO.:

06-20-0021

PAGE NO.:

15 OF **19**

CLIENT:

POPEYES

ADDRESS

Blain's Farm and Fleet (Out lot 2)
Romeoville, IL 60446

Approval Signature

DATE:

06/22/2020

PROJECT MANAGER

Dave P.

DESIGNER:

EC

REVISION DATE:

REVISION BY:

ALL IDEAS, PLANS, AND ELECTRONIC ART INDICATED ON THIS DRAWING ARE COPYRIGHTED AND OWNED BY LOREN ELECTRIC SIGN CORPORATION AND SHALL NOT BE REPRODUCED, USED BY OR DISCLOSED TO ANY PERSONS, FIRM OR CORPORATION FOR ANY PURPOSE WHATSOEVER WITHOUT PERMISSION OF LOREN ELECTRIC SIGN CORPORATION.



LOREN

LOREN INDUSTRIES

12226 Coast Drive
Whittier, CA 90601

Tel: (562) 946-7545

Fax: (562) 949-5707

St. Lic.: 455415

Los Angeles, CA



DRAWING / REVISION NO.:

06-20-0021

PAGE NO.:

16 OF **19**

CLIENT:

POPEYES

ADDRESS

Blain's Farm and Fleet (Out lot 2)
Romeoville, IL 60446

Approval Signature

DATE:

06/22/2020

PROJECT MANAGER

Dave P.

DESIGNER:

EC


REVISION DATE:

REVISION BY:

ALL IDEAS, PLANS, AND ELECTRONIC
ART INDICATED ON THIS DRAWING ARE
COPYRIGHTED AND OWNED BY LOREN
ELECTRIC SIGN CORPORATION AND
SHALL NOT BE REPRODUCED, USED
BY OR DISCLOSED TO ANY PERSONS,
FIRM OR CORPORATION FOR ANY
PURPOSE WHATSOEVER WITHOUT
PERMISSION OF LOREN ELECTRIC
SIGN CORPORATION.

RIGHT ELEVATION

TOP VIEW

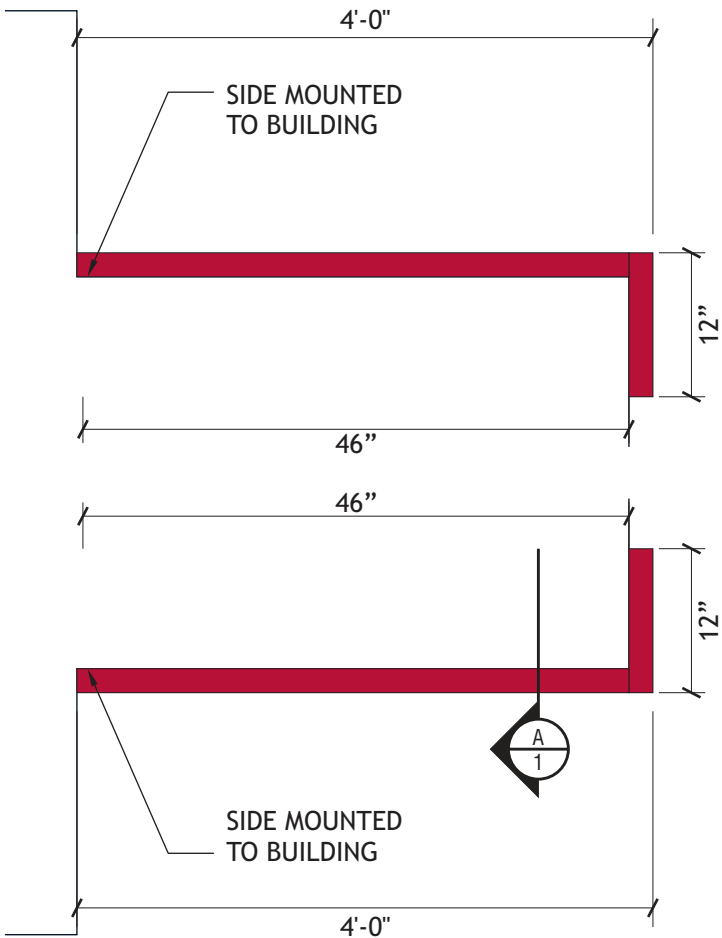

LEFT ELEVATION

TOP VIEW


Scale: 3/4"=1'-0"



.063 ALUMINUM
PAINTED TO MATCH
PMS 187 RED
MATTE FINISH

(QTY: 2)

FRONT VIEW

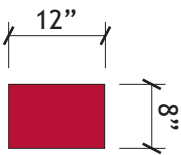


(QTY: 2)

FRONT VIEW

N11

NON-ILLUMINATED 8" TALL BUILDING FASCIA BAND (SIMPLE DESIGN)

Scale: 1/2"=1'-0"

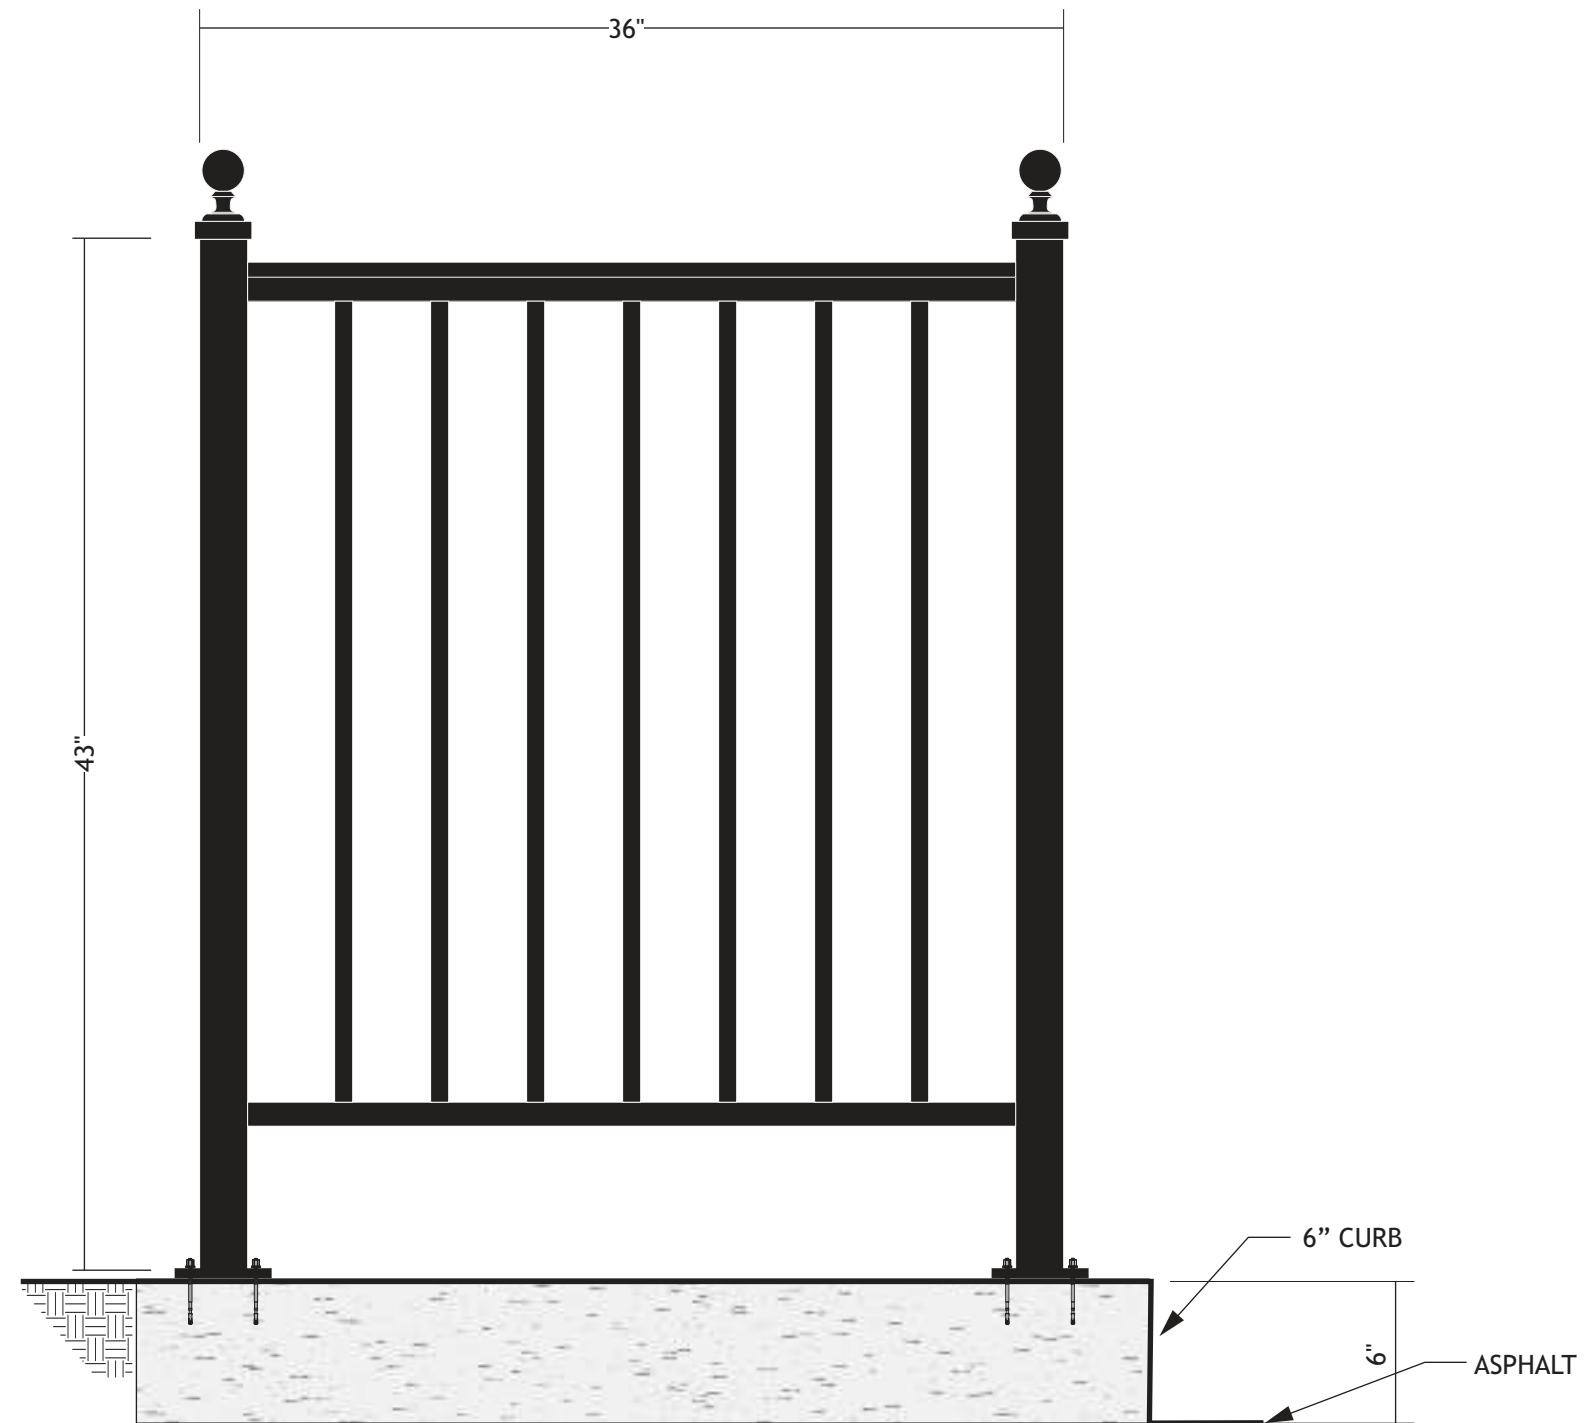

SPECIFICATIONS:
1. ALUMINUM SQUARE TUBE RAILINGS
2. PAINT - BLACK

N12

GUARD RAIL WITH PLATE

FRONT VIEW

SCALE: 1 1/2" = 1'-0"



LOREN

LOREN INDUSTRIES

12226 Coast Drive
Whittier, CA 90601

Tel: (562) 946-7545

Fax: (562) 949-5707

St. Lic.: 455415

Los Angeles, CA



DRAWING/REVISION NO.:

06-20-0021

PAGE NO.:

17 OF 19

CLIENT:

POPEYES

ADDRESS

Blain's Farm and Fleet (Out lot 2)
Romeoville, IL 60446

Approval Signature

DATE:

06/22/2020

PROJECT MANAGER

Dave P.


DESIGNER:

EC


REVISION DATE:

REVISION BY:

ALL IDEAS, PLANS, AND ELECTRONIC
ART INDICATED ON THIS DRAWING ARE
COPYRIGHTED AND OWNED BY LOREN
ELECTRIC SIGN CORPORATION AND
SHALL NOT BE REPRODUCED, USED
BY OR DISCLOSED TO ANY PERSONS,
FIRM OR CORPORATION FOR ANY
PURPOSE WHATSOEVER WITHOUT
PERMISSION OF LOREN ELECTRIC
SIGN CORPORATION.

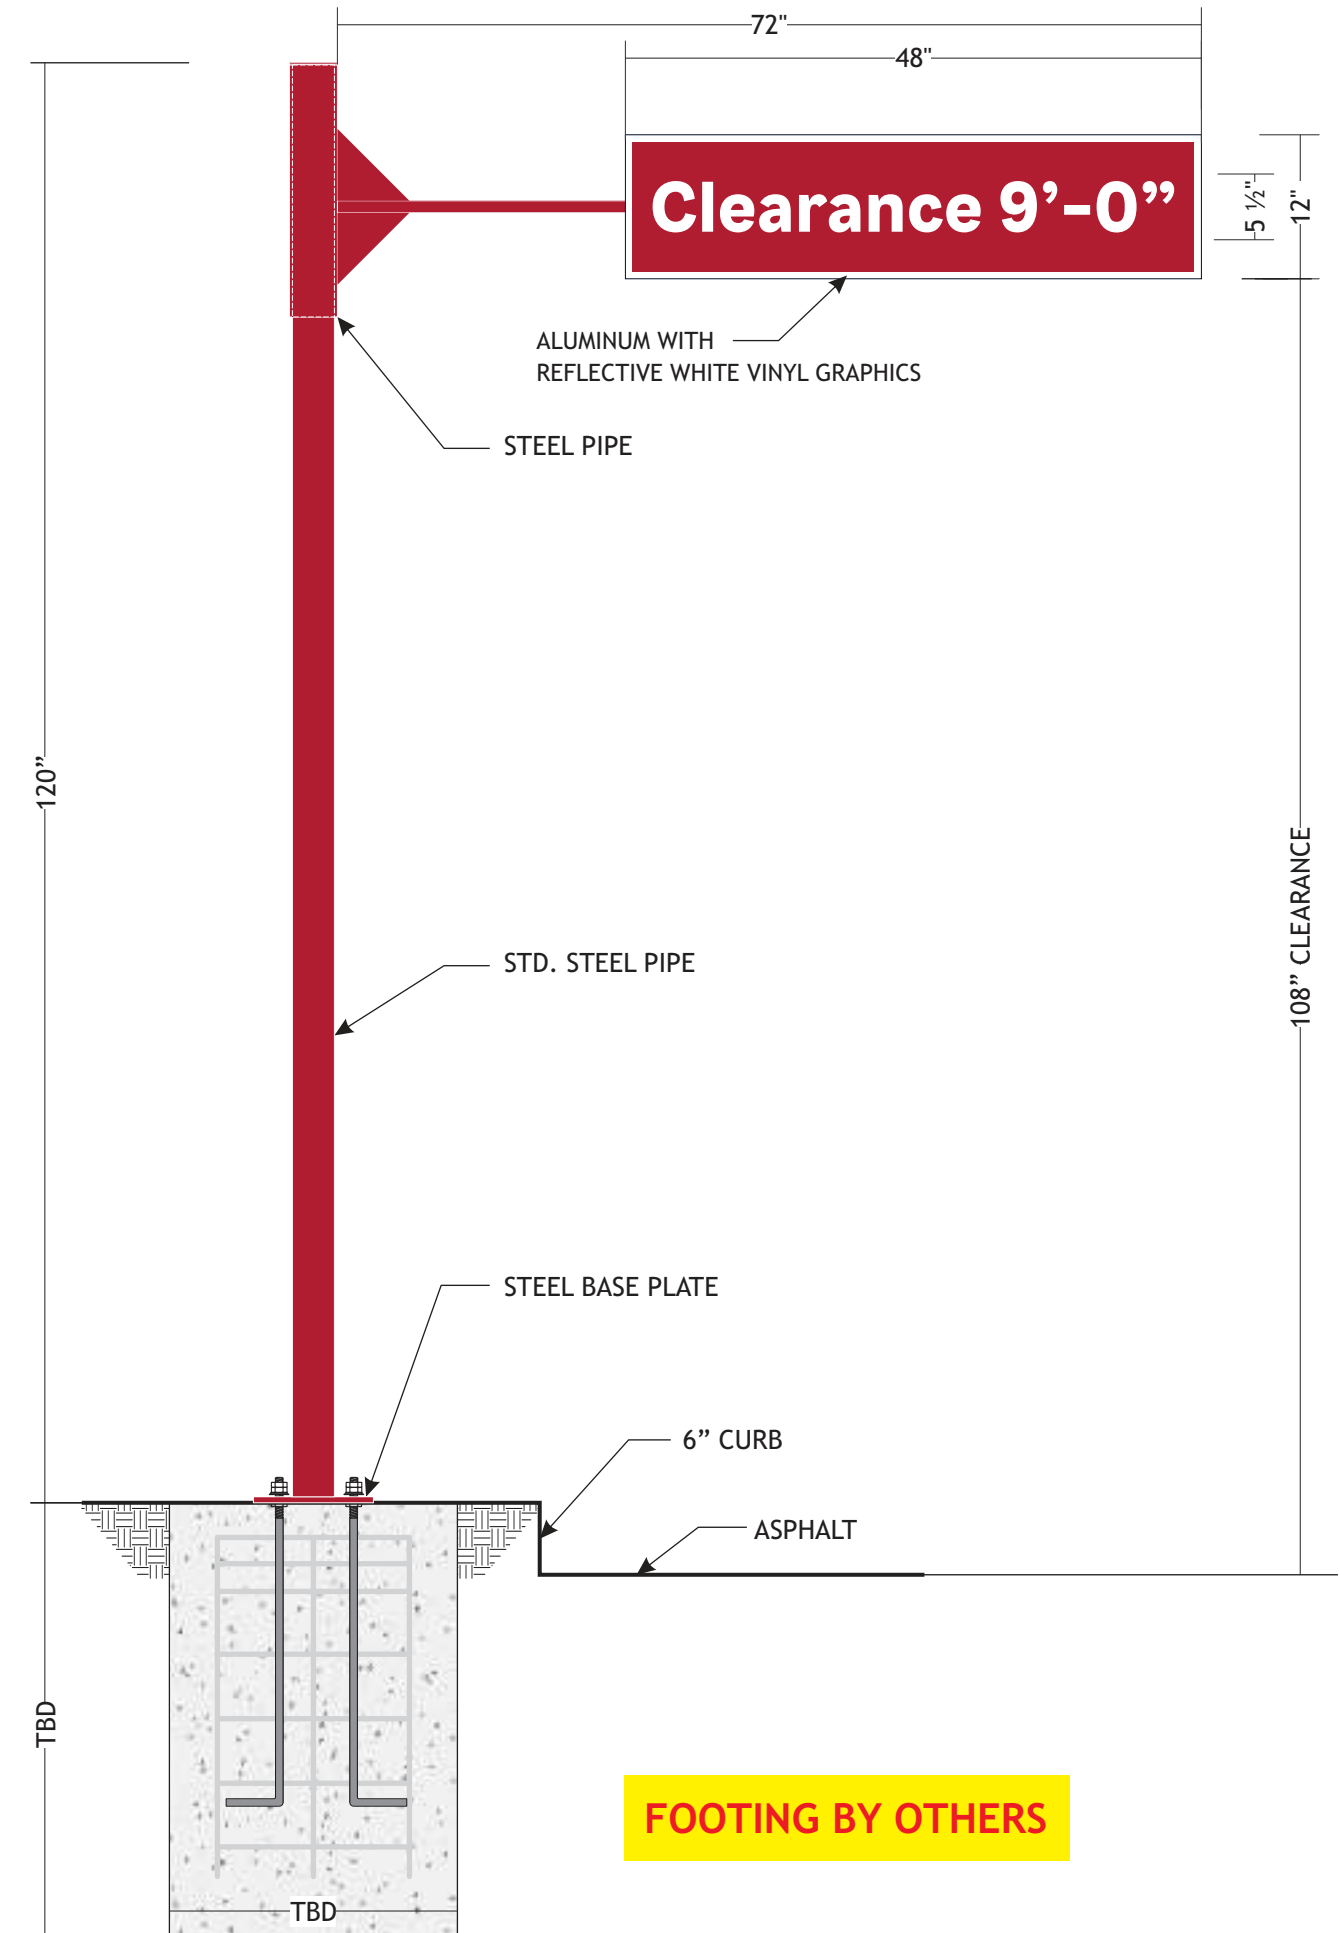

N13 **CLEARANCE BAR**
FRONT VIEW
SCALE: 3/4" = 1'-0"

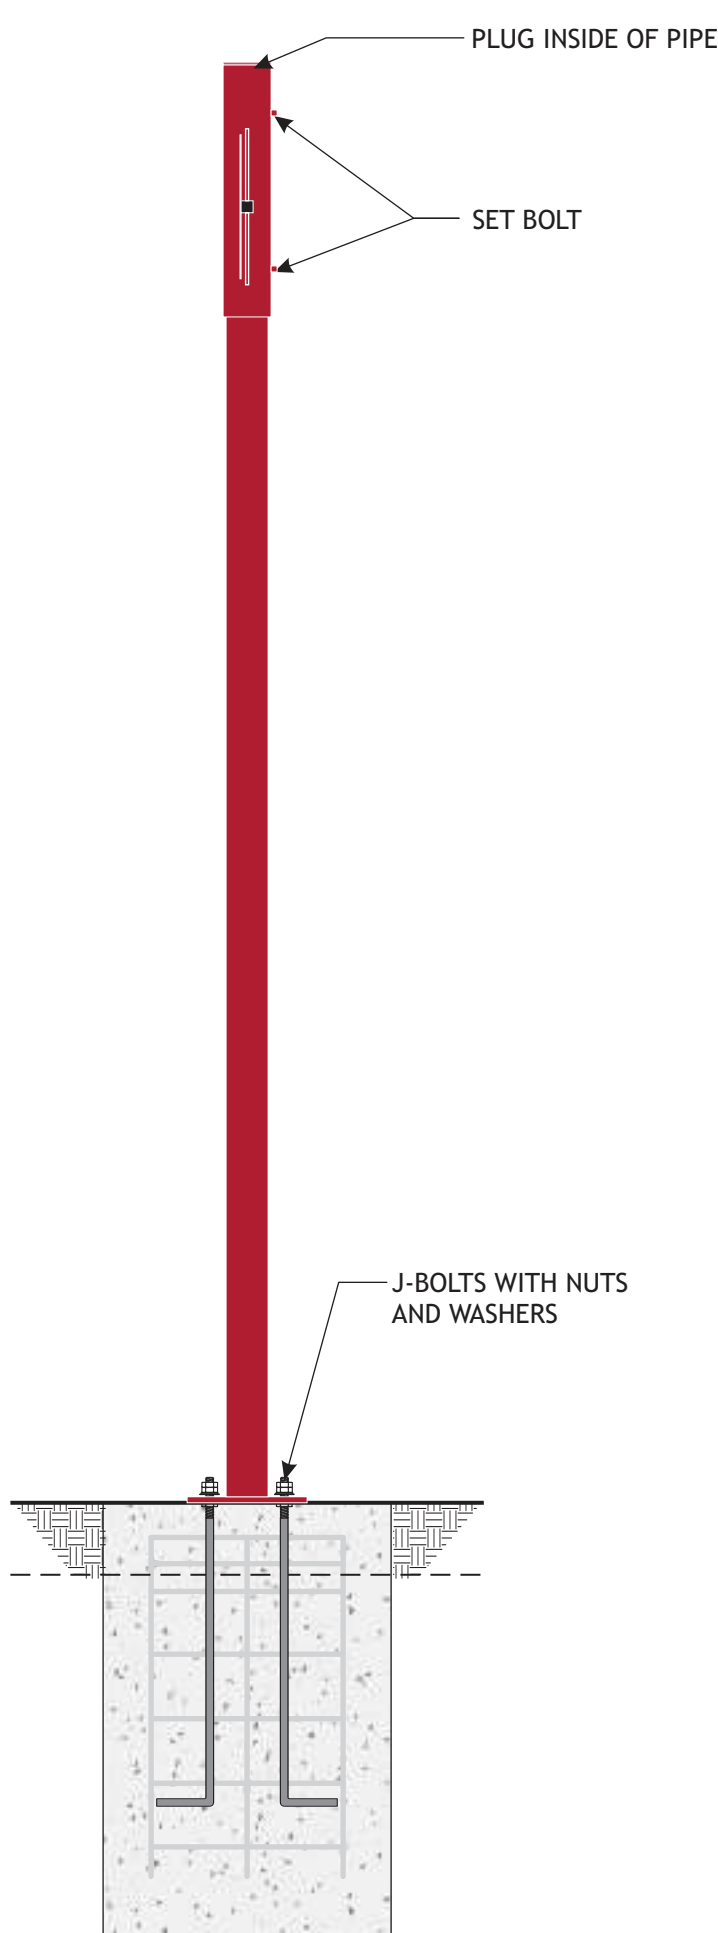

CLEARANCE BAR
SIDE VIEW
SCALE: 3/4" = 1'-0"

- SPECIFICATIONS:**
- 1. ALUMINUM PANEL WITH REFLECTIVE WHITE VINYL GRAPHICS
 - 2. TUBE STEEL HORIZONTAL ARM
 - 3. PIPE SLEEVE, WITH CAP PLATE
 - 4. PIPE MAIN SUPPORT
 - 5. STEEL BASE PLATE
 - 6. STEEL J-BOLTS
 - 7. PAINT - RED
- NOTE:**
TEMPLATE OF BASE PLATE & J-BOLTS TO SHIP AHEAD OF PIPE.



LOREN
LOREN INDUSTRIES

12226 Coast Drive
Whittier, CA 90601
Tel: (562) 946-7545
Fax: (562) 949-5707
St. Lic.: 455415
Los Angeles, CA



DRAWING/REVISION NO.:
06-20-0021

PAGE NO.:
18 OF 19

CLIENT:
POPEYES

ADDRESS
Blain's Farm and Fleet (Out lot 2)
Romeoville, IL 60446

Approval Signature

DATE:
06/22/2020

PROJECT MANAGER
Dave P.

DESIGNER:
EC

REVISION DATE:


REVISION BY:

ALL IDEAS, PLANS, AND ELECTRONIC ART INDICATED ON THIS DRAWING ARE COPYRIGHTED AND OWNED BY LOREN ELECTRIC SIGN CORPORATION AND SHALL NOT BE REPRODUCED, USED BY OR DISCLOSED TO ANY PERSONS, FIRM OR CORPORATION FOR ANY PURPOSE WHATSOEVER WITHOUT PERMISSION OF LOREN ELECTRIC SIGN CORPORATION.

 PMS 187C RED

 BM CC-542 WILLOW


 PMS 3564C

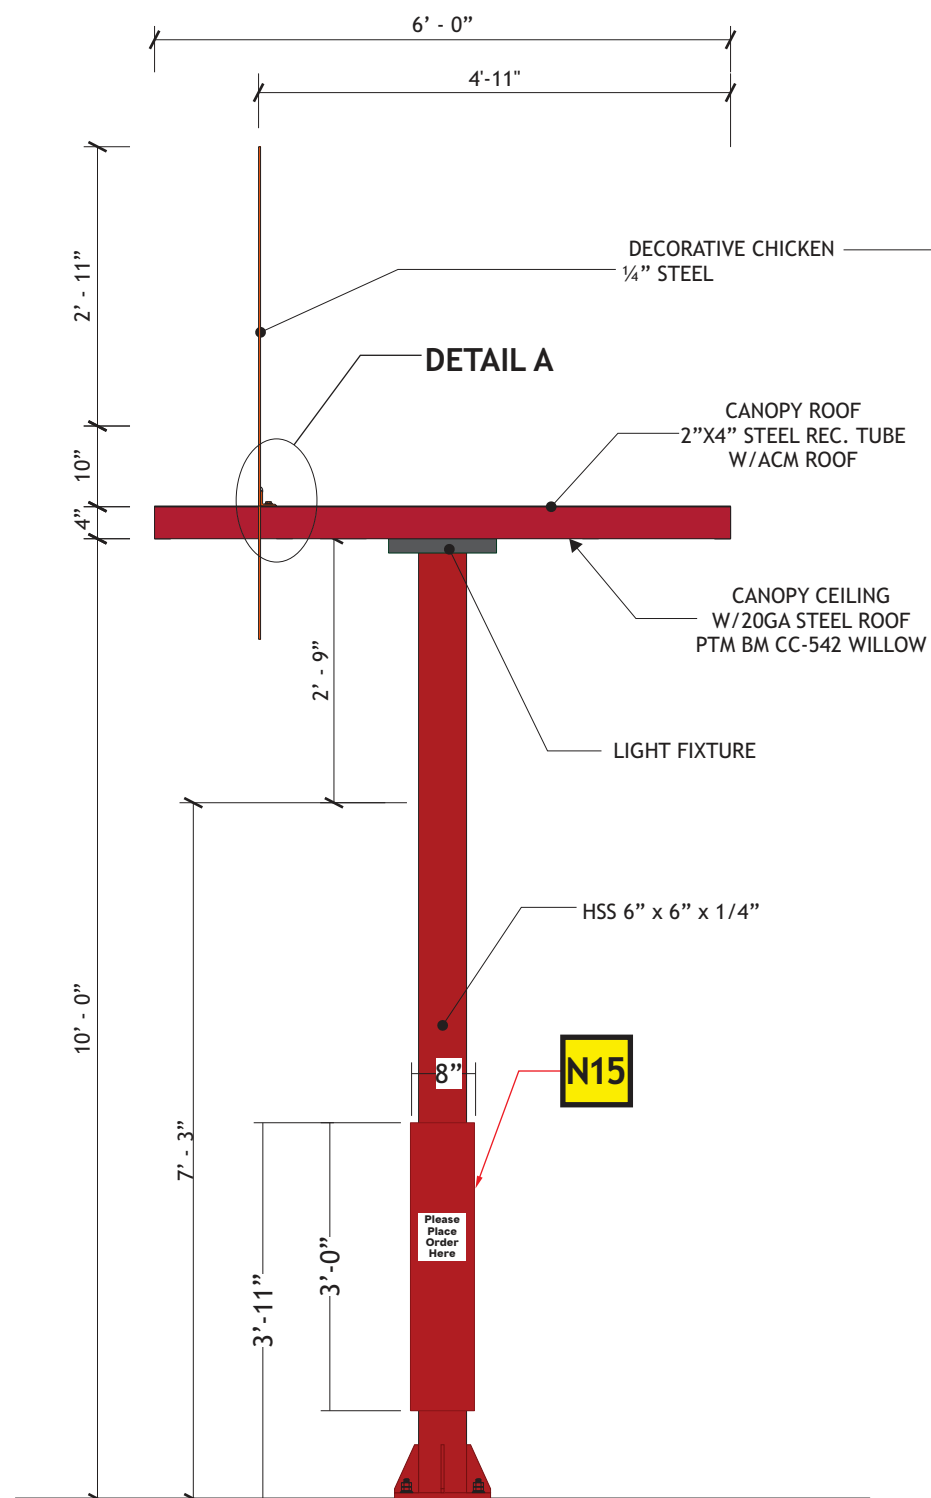


N14

FRONT VIEW

SCALE: 1/2" = 1'-0"

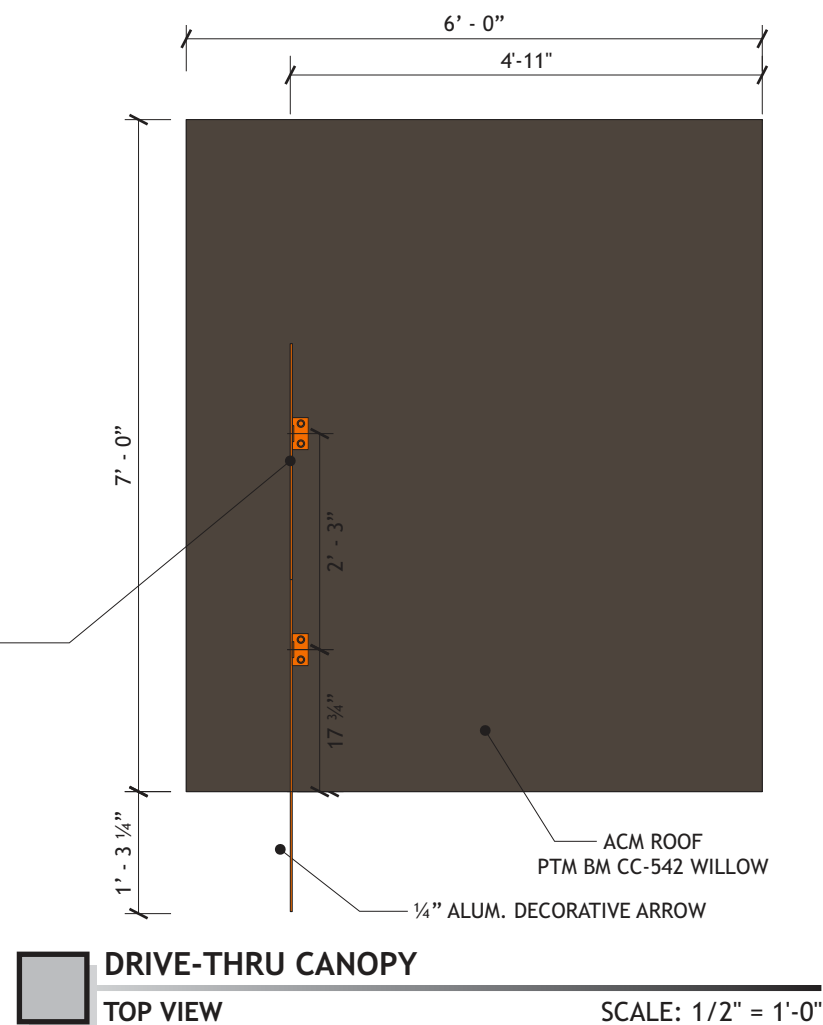

FOOTING BY OTHERS

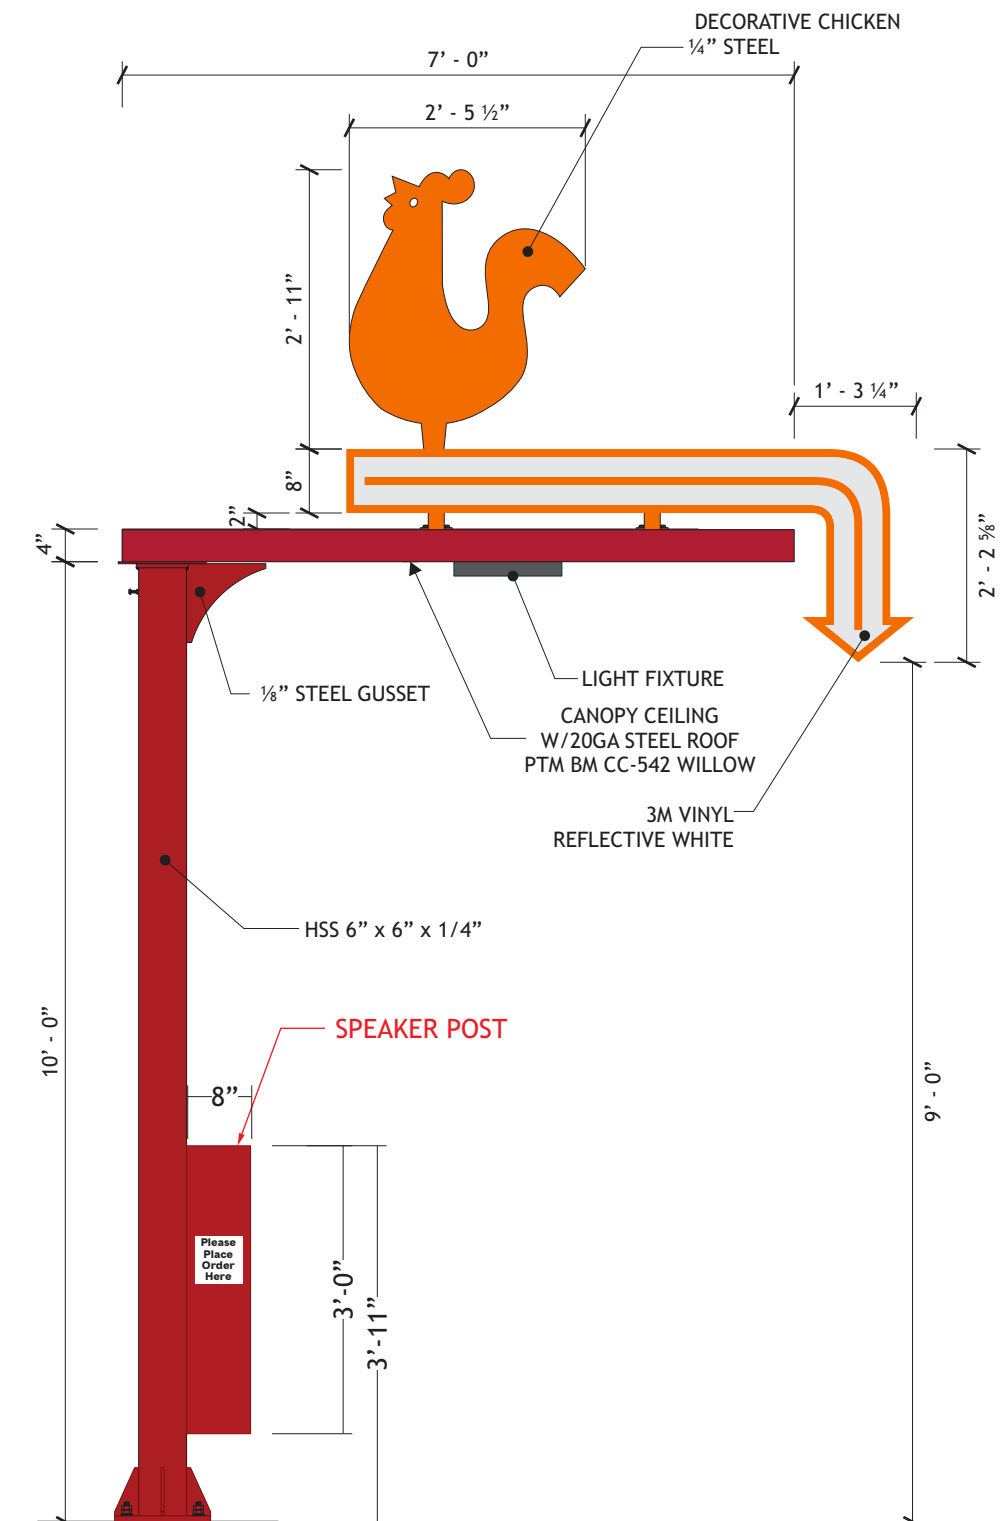

N14

SIDE VIEW

SCALE: 1/2" = 1'-0"



LOREN

LOREN INDUSTRIES

12226 Coast Drive
Whittier, CA 90601

Tel: (562) 946-7545

Fax: (562) 949-5707

St. Lic.: 455415

Los Angeles, CA



DRAWING/REVISION NO.:

06-20-0021

PAGE NO.:

19 OF 19

CLIENT:

POPEYES

ADDRESS

Blain's Farm and Fleet (Out lot 2)
Romeoville, IL 60446

Approval Signature

DATE:

06/22/2020

PROJECT MANAGER

Dave P.


DESIGNER:

C

REVISION DATE:

REVISION BY:

ALL IDEAS, PLANS, AND ELECTRONIC ART INDICATED ON THIS DRAWING ARE COPYRIGHTED AND OWNED BY LOREN ELECTRIC SIGN CORPORATION AND SHALL NOT BE REPRODUCED, USED BY OR DISCLOSED TO ANY PERSONS, FIRM OR CORPORATION FOR ANY PURPOSE WHATSOEVER WITHOUT PERMISSION OF LOREN ELECTRIC SIGN CORPORATION.

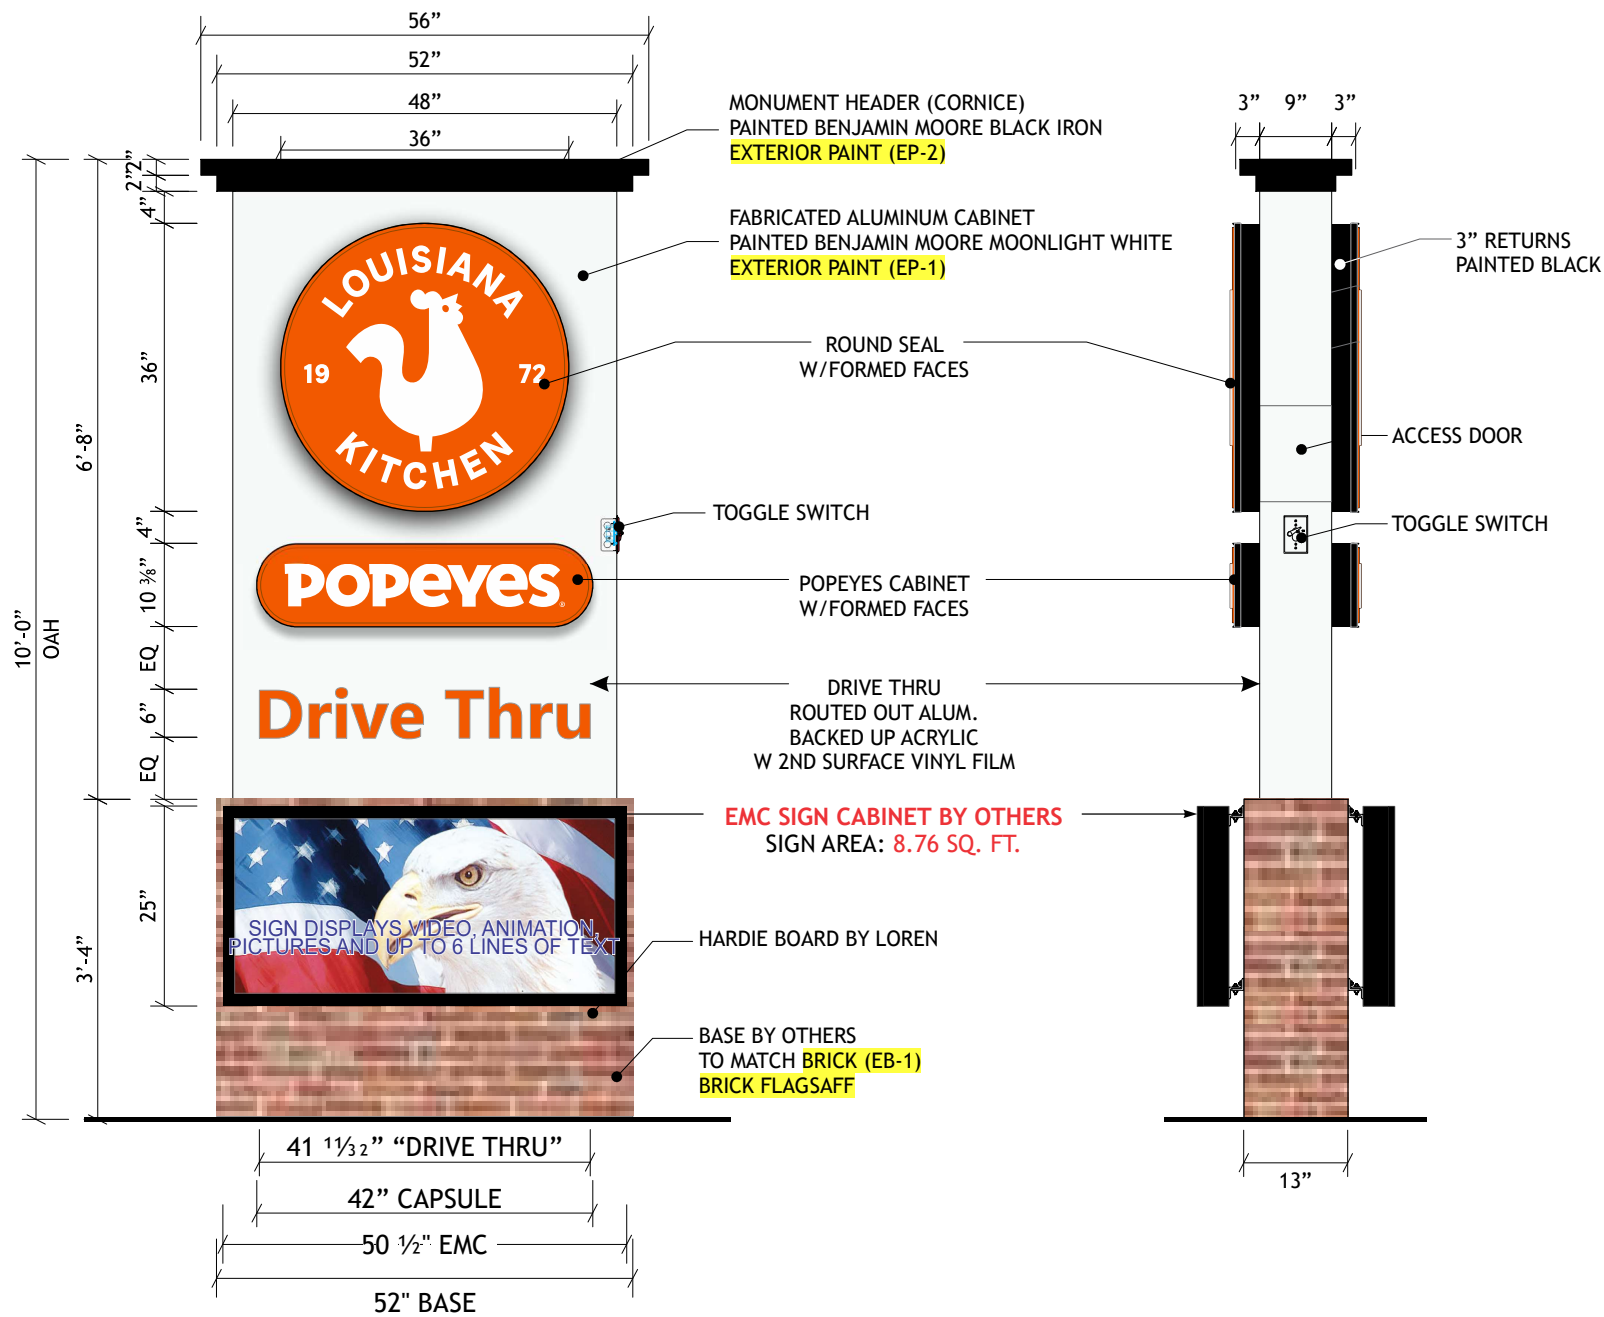

OPTION: 1

N13

10' MONUMENT SIGN

SIGN AREA: 40 SQ. FT.



NIGHT TIME VIEW

COLOR SPECIFICATIONS:

- PMS 1655C - 3M 3630-44 ORANGE
- EXTERIOR PAINT (EP-2) BENJAMIN MOORE BLACK IRON
- EXTERIOR PAINT (EP-1) BENJAMIN MOORE MOONLIGHT WHITE
- BRICK (EB-1) BY OTHERS
- BRICK FLAGSAFF

SCOPE OF WORK

- 1.) Manufacture and install type double faced monument as shown.
- 2.) Cabinet to be fabricated w/1 1/2" alum. angle & skinned w/.090" alum.
- 3.) Illuminated Round seal & POPEYES cabinet to be mounted to monument.



LOREN INDUSTRIES

12226 Coast Drive
Whittier, CA 90601
Tel: (562) 946-7545
Fax: (562) 949-5707
St. Lic.: 455415

Los Angeles, CA



DRAWING/REVISION NO.:

03-20-0016R3

PAGE NO.:

15 OF 16

CLIENT:

POPEYES

ADDRESS

6674 Keaton Corp Pkwy.
O'Fallon, MO 63368

Approval Signature

DATE:

04/07/2020

PROJECT MANAGER

Dave P.

DESIGNER:

EC

REVISION DATE:

06/04/2020

REVISION BY:

Adrian C.

ALL IDEAS, PLANS, AND ELECTRONIC ART INDICATED ON THIS DRAWING ARE COPYRIGHTED AND OWNED BY LOREN ELECTRIC SIGN CORPORATION AND SHALL NOT BE REPRODUCED, USED BY OR DISCLOSED TO ANY PERSONS, FIRM OR CORPORATION FOR ANY PURPOSE WHATSOEVER WITHOUT PERMISSION OF LOREN ELECTRIC SIGN CORPORATION.

Scale: 1/2" = 1'-0"