



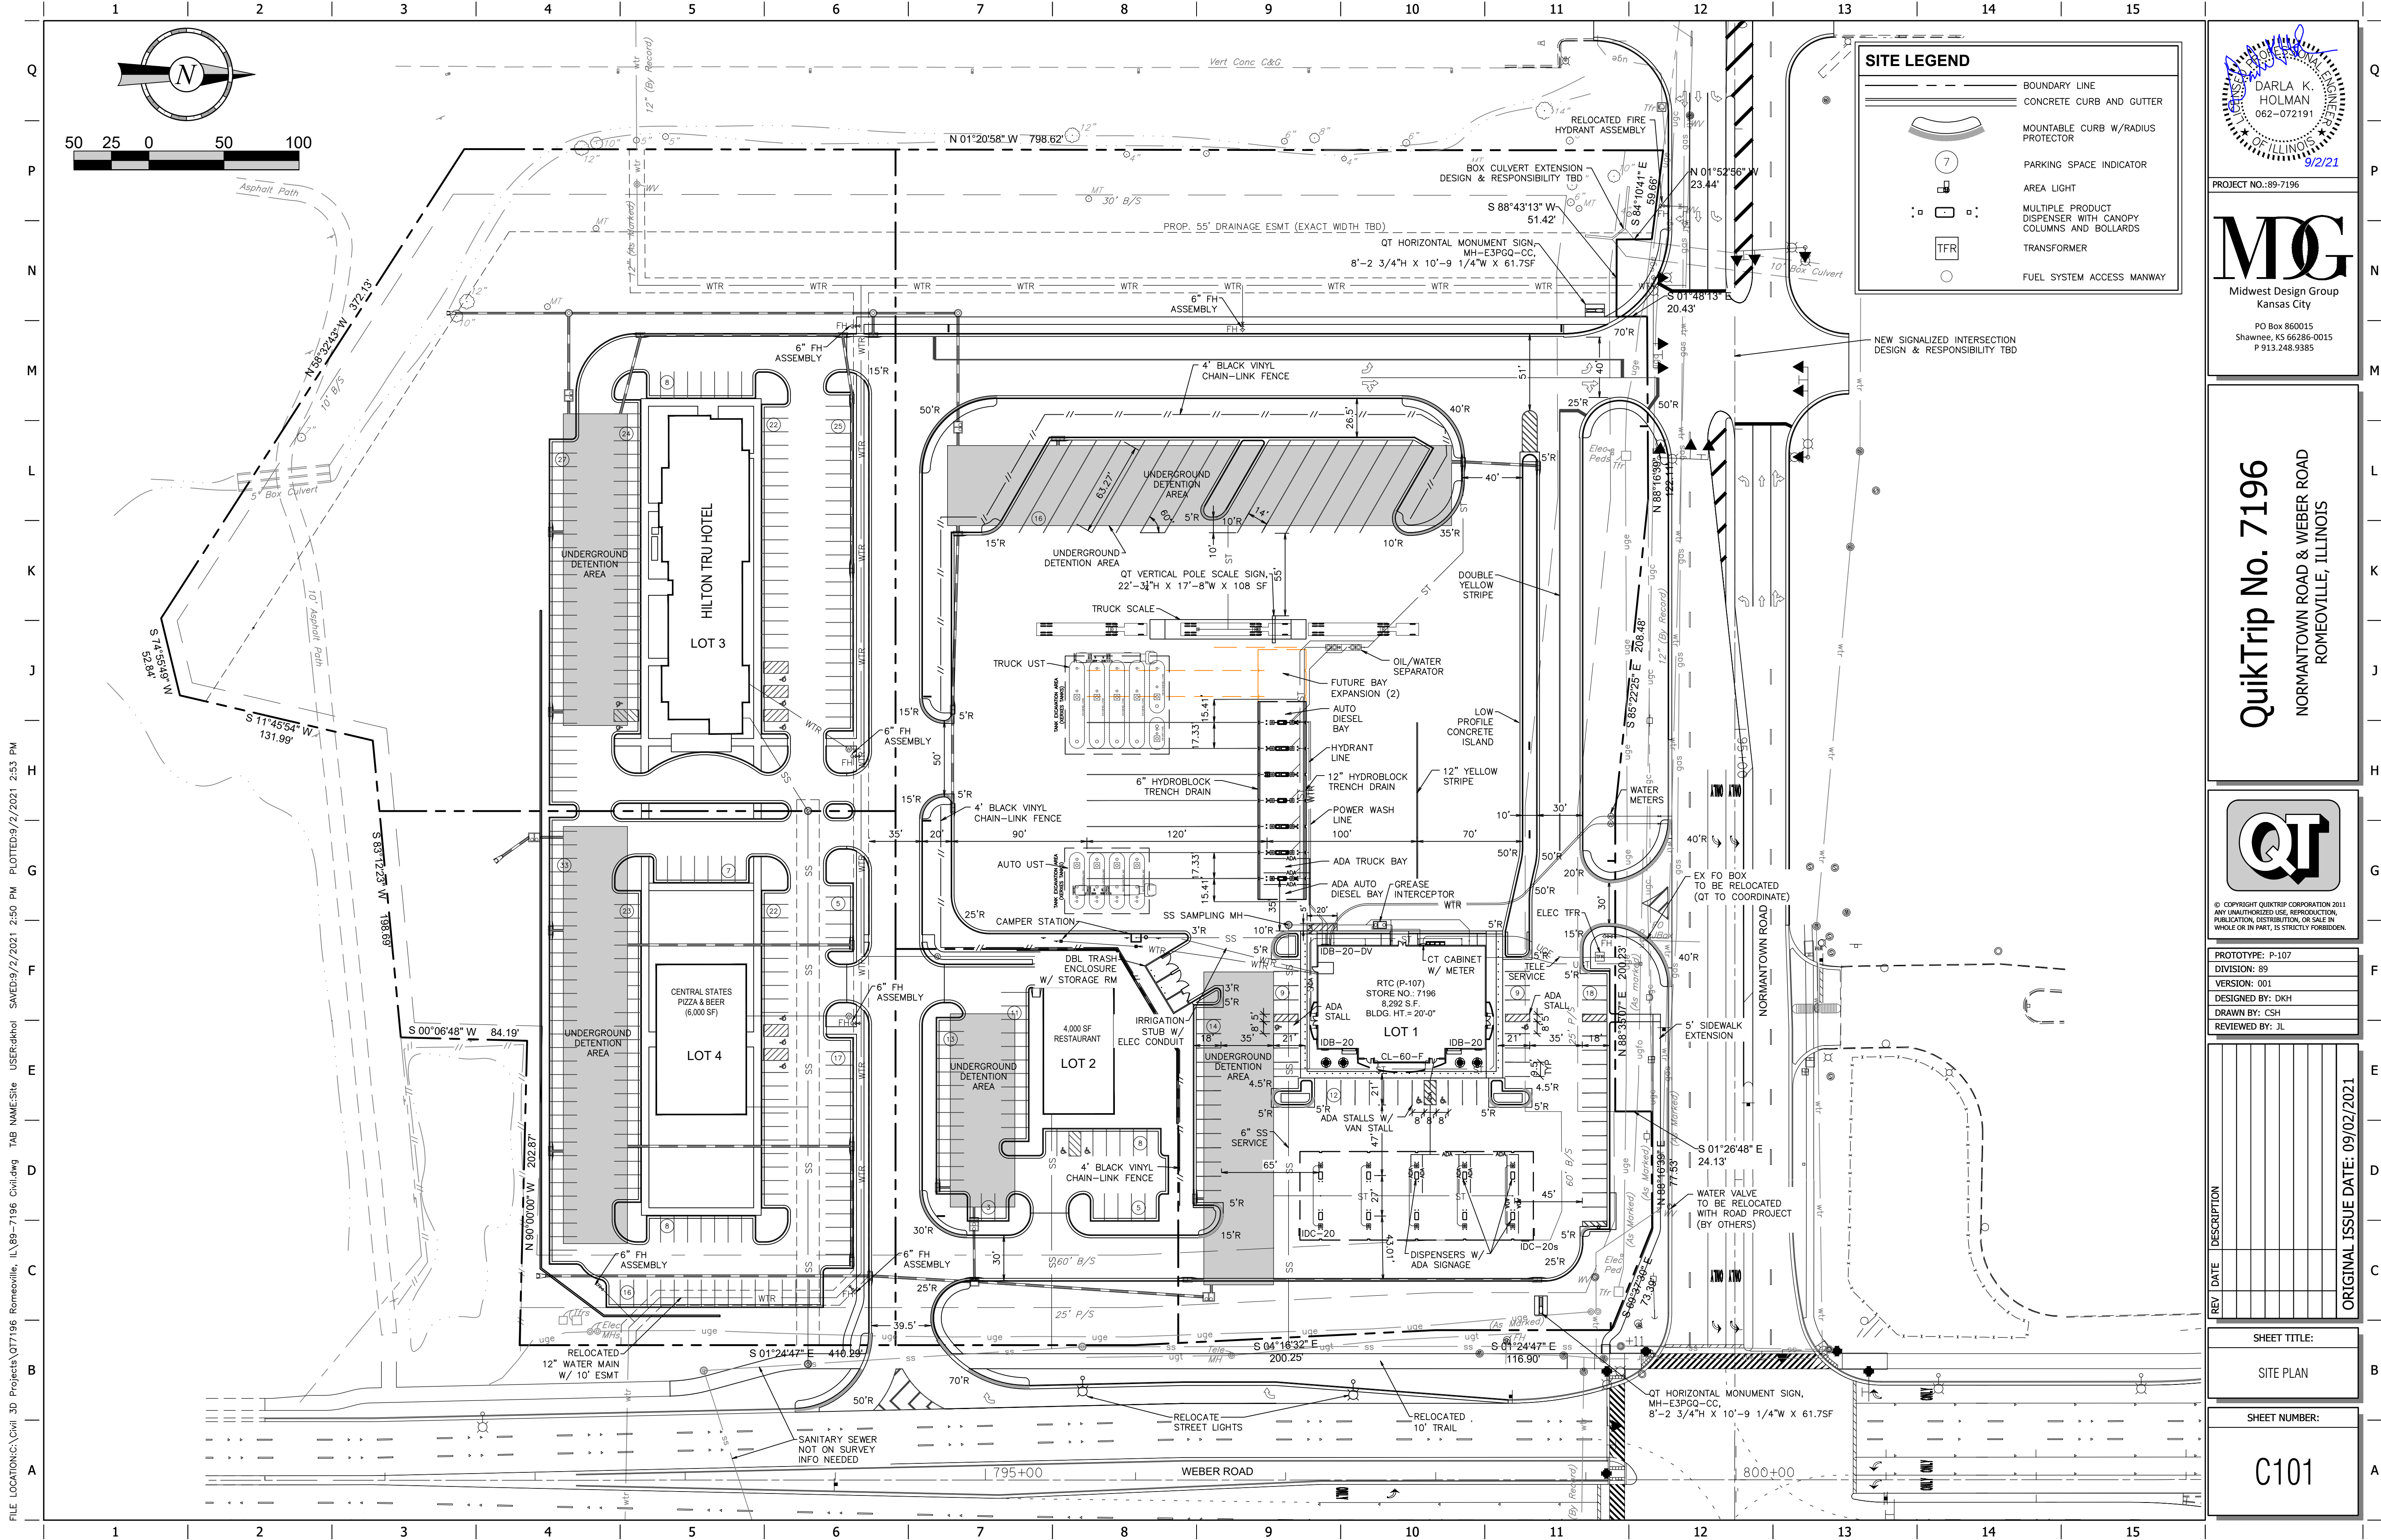

FILE LOCATION: C:\Civl 3D Projects\QT7196 Romeoville, IL\89-7196 Civil.dwg TAB NAME: Site USER: dhol PLOTTED: 09/2/2021 2:53 PM
SAVED: 09/2/2021 2:50 PM

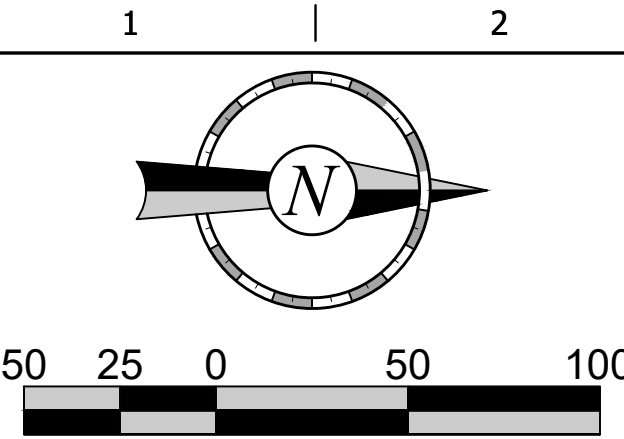

SITE LEGEND

- BOUNDARY LINE
- CONCRETE CURB AND GUTTER
- MOUNTABLE CURB W/RADIUS PROTECTOR
- PARKING SPACE INDICATOR
- AREA LIGHT
- MULTIPLE PRODUCT DISPENSER WITH CANOPY COLUMNS AND BOLLARDS
- TRANSFORMER
- FUEL SYSTEM ACCESS MANWAY

Professional Engineer Seal:
 DARLA K. HOLMAN
 062-072191
 9/2/21
 PROJECT NO.: 89-7196

MG
 Midwest Design Group
 Kansas City
 PO Box 860015
 Shawnee, KS 66286-0015
 P 913.248.9385

QuikTrip No. 7196
 NORMANTOWN ROAD & WEBER ROAD
 ROMEOVILLE, ILLINOIS

QT

© COPYRIGHT QUIKTRIP CORPORATION 2011
 ANY UNAUTHORIZED USE, REPRODUCTION, PUBLICATION, DISTRIBUTION, OR SALE IN WHOLE OR IN PART, IS STRICTLY FORBIDDEN.


PROTOTYPE: P-107
 DIVISION: 89
 VERSION: 001
 DESIGNED BY: DKH
 DRAWN BY: CSH
 REVIEWED BY: JL

REV	DATE	DESCRIPTION

SHEET TITLE:
 SITE PLAN

SHEET NUMBER:
 C101

ORIGINAL ISSUE DATE: 09/02/2021

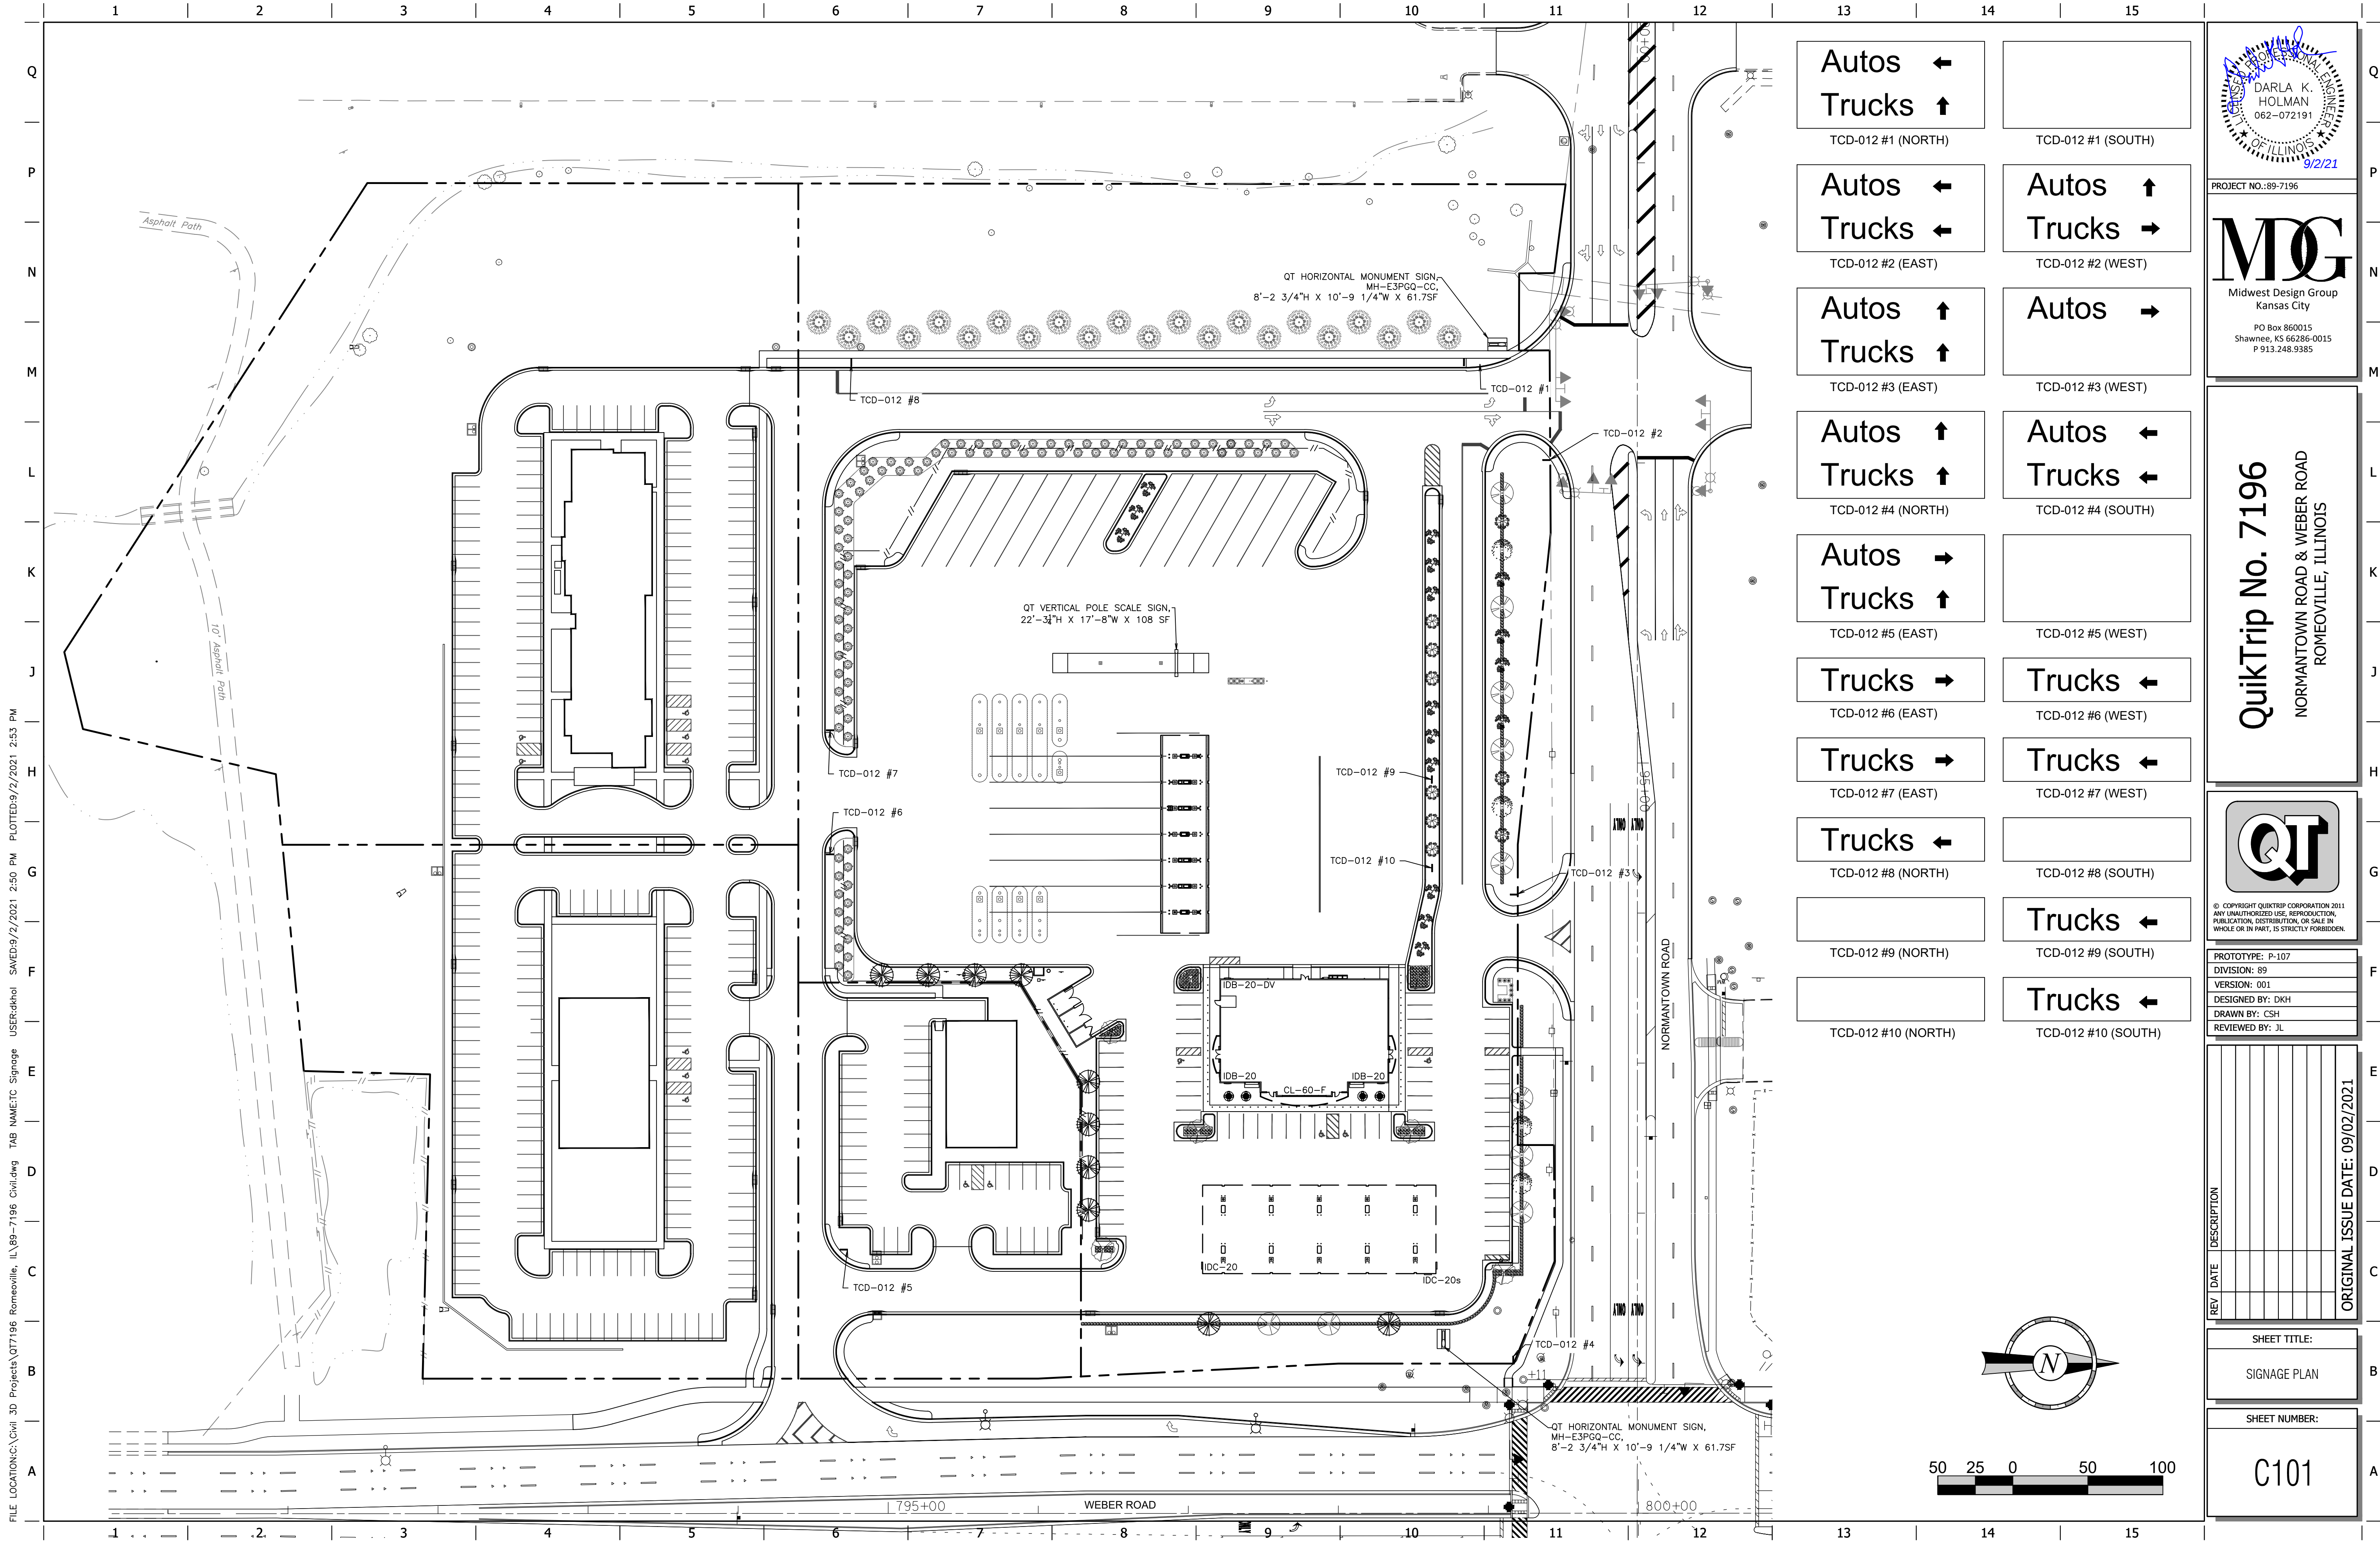

FILE LOCATION: C:\Civi 30 Projects\QT7196 Romeoville, IL\89-7196 Civil.dwg TAB NAME: ETC Signage USER: dkhol SAVED: 3/2/2021 2:50 PM PLOTTED: 3/2/2021 2:53 PM

Autos ← Trucks ↑ TCD-012 #1 (NORTH)	TCD-012 #1 (SOUTH)
Autos ← Trucks ← TCD-012 #2 (EAST)	Autos ↑ Trucks → TCD-012 #2 (WEST)
Autos ↑ Trucks ↑ TCD-012 #3 (EAST)	Autos → TCD-012 #3 (WEST)
Autos ↑ Trucks ↑ TCD-012 #4 (NORTH)	Autos ← Trucks ← TCD-012 #4 (SOUTH)
Autos → Trucks ↑ TCD-012 #5 (EAST)	TCD-012 #5 (WEST)
Trucks → TCD-012 #6 (EAST)	Trucks ← TCD-012 #6 (WEST)
Trucks → TCD-012 #7 (EAST)	Trucks ← TCD-012 #7 (WEST)
Trucks ← TCD-012 #8 (NORTH)	TCD-012 #8 (SOUTH)
TCD-012 #9 (NORTH)	Trucks ← TCD-012 #9 (SOUTH)
TCD-012 #10 (NORTH)	Trucks ← TCD-012 #10 (SOUTH)

DARLA K. HOLMAN

062-072191

9/2/21

PROJECT NO.: 89-7196

MG

Midwest Design Group
Kansas City

PO Box 860015
Shawnee, KS 66286-0015
P 913.248.9385

QuikTrip No. 7196

NORMANTOWN ROAD & WEBER ROAD
ROMEIOVILLE, ILLINOIS

QT

©. COPYRIGHT QUIKTRIP CORPORATION 2011
ANY UNAUTHORIZED USE, REPRODUCTION,
PUBLICATION, DISTRIBUTION, OR SALE IN
WHOLE OR IN PART, IS STRICTLY FORBIDDEN.

PROTOTYPE: P-107

DIVISION: 89

VERSION: 001

DESIGNED BY: DKH

DRAWN BY: CSH

REVIEWED BY: JL

REV	DATE	DESCRIPTION

SHEET TITLE:



SIGNAGE PLAN

SHEET NUMBER:

C101

ORIGINAL ISSUE DATE: 09/02/2021

FILE LOCATION\\KCC\\Civil 3D Projects\\Q7196 Romeoville, IL\\XB-7196 Civil.dwg TAB NAME: Truck Movements USER: dkhol SAVED: 9/2/2021 2:50 PM PLOTTED: 9/2/2021 2:54 PM

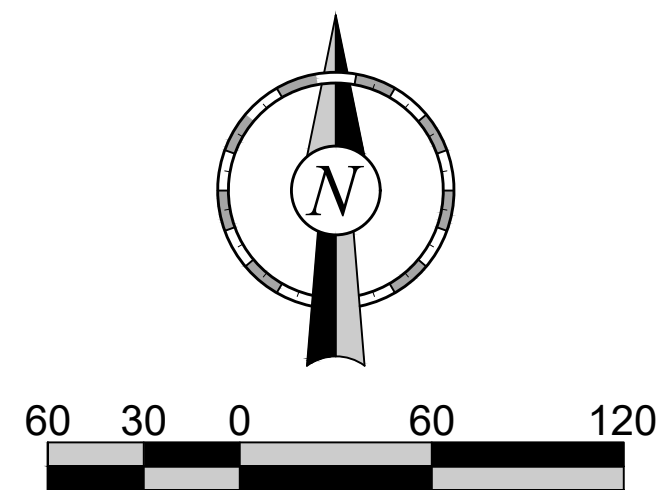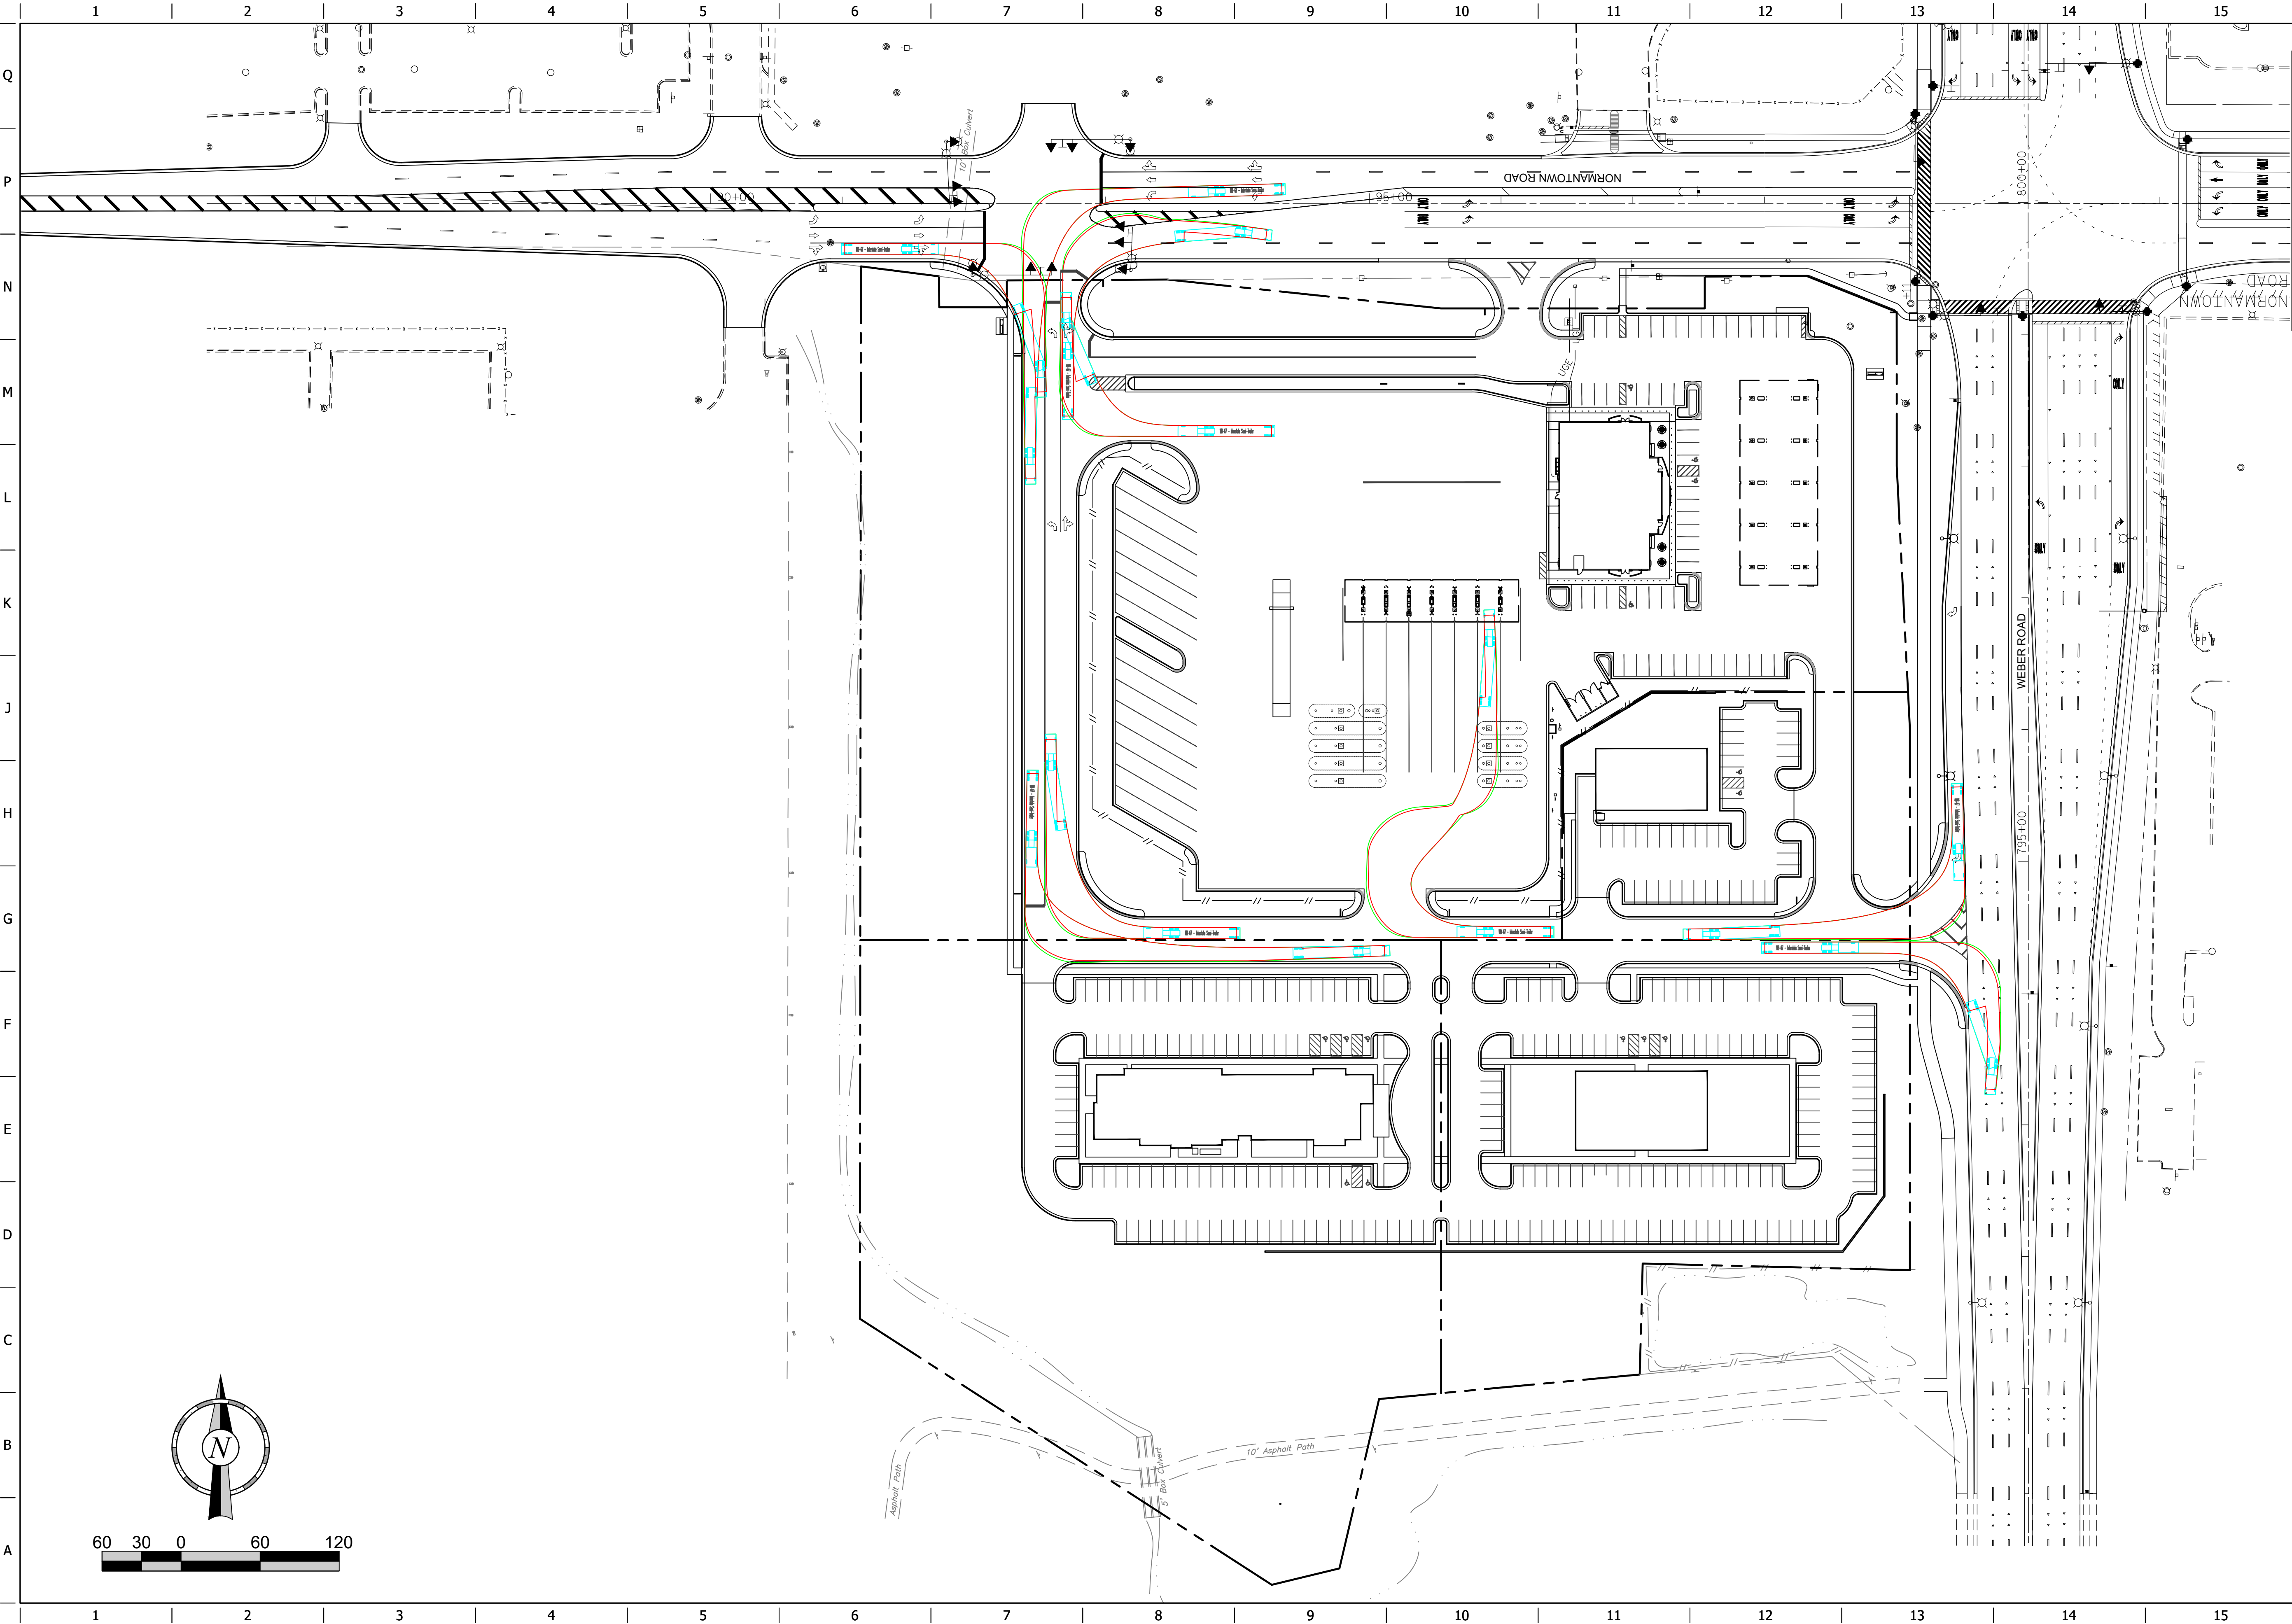

DARLA K. HOLMAN
062-072191
9/2/21

PROJECT NO.: 89-7196

Midwest Design Group
Kansas City
PO Box 860015
Shawnee, KS 66286-0015
P 913.248.9385

QuikTrip No. 7196

NORMANTOWN ROAD & WEBER ROAD
ROMEIOVILLE, ILLINOIS

© 2011 QUIKTRIP CORPORATION. ALL RIGHTS RESERVED. ANY UNAUTHORIZED USE, REPRODUCTION, PUBLICATION, DISTRIBUTION, OR SALE IN WHOLE OR IN PART, IS STRICTLY FORBIDDEN.

PROTOTYPE: P-107
DIVISION: 89
VERSION: 001
DESIGNED BY: DKH
DRAWN BY: CSH
REVIEWED BY: JL

REV	DATE	DESCRIPTION

SHEET TITLE:


VEHICLE TRACKING
WB-67

SHEET NUMBER:

C102

ORIGINAL ISSUE DATE: 09/02/2021

FILE LOCATION: C:\Cvill 30 Projects\QT7196 Romeoville, IL\89-7196 Civil.dwg TAB NAME: Grading USER: daniel SAVES: 9/2/2021 2:50 PM PLOTTED: 9/2/2021 2:54 PM

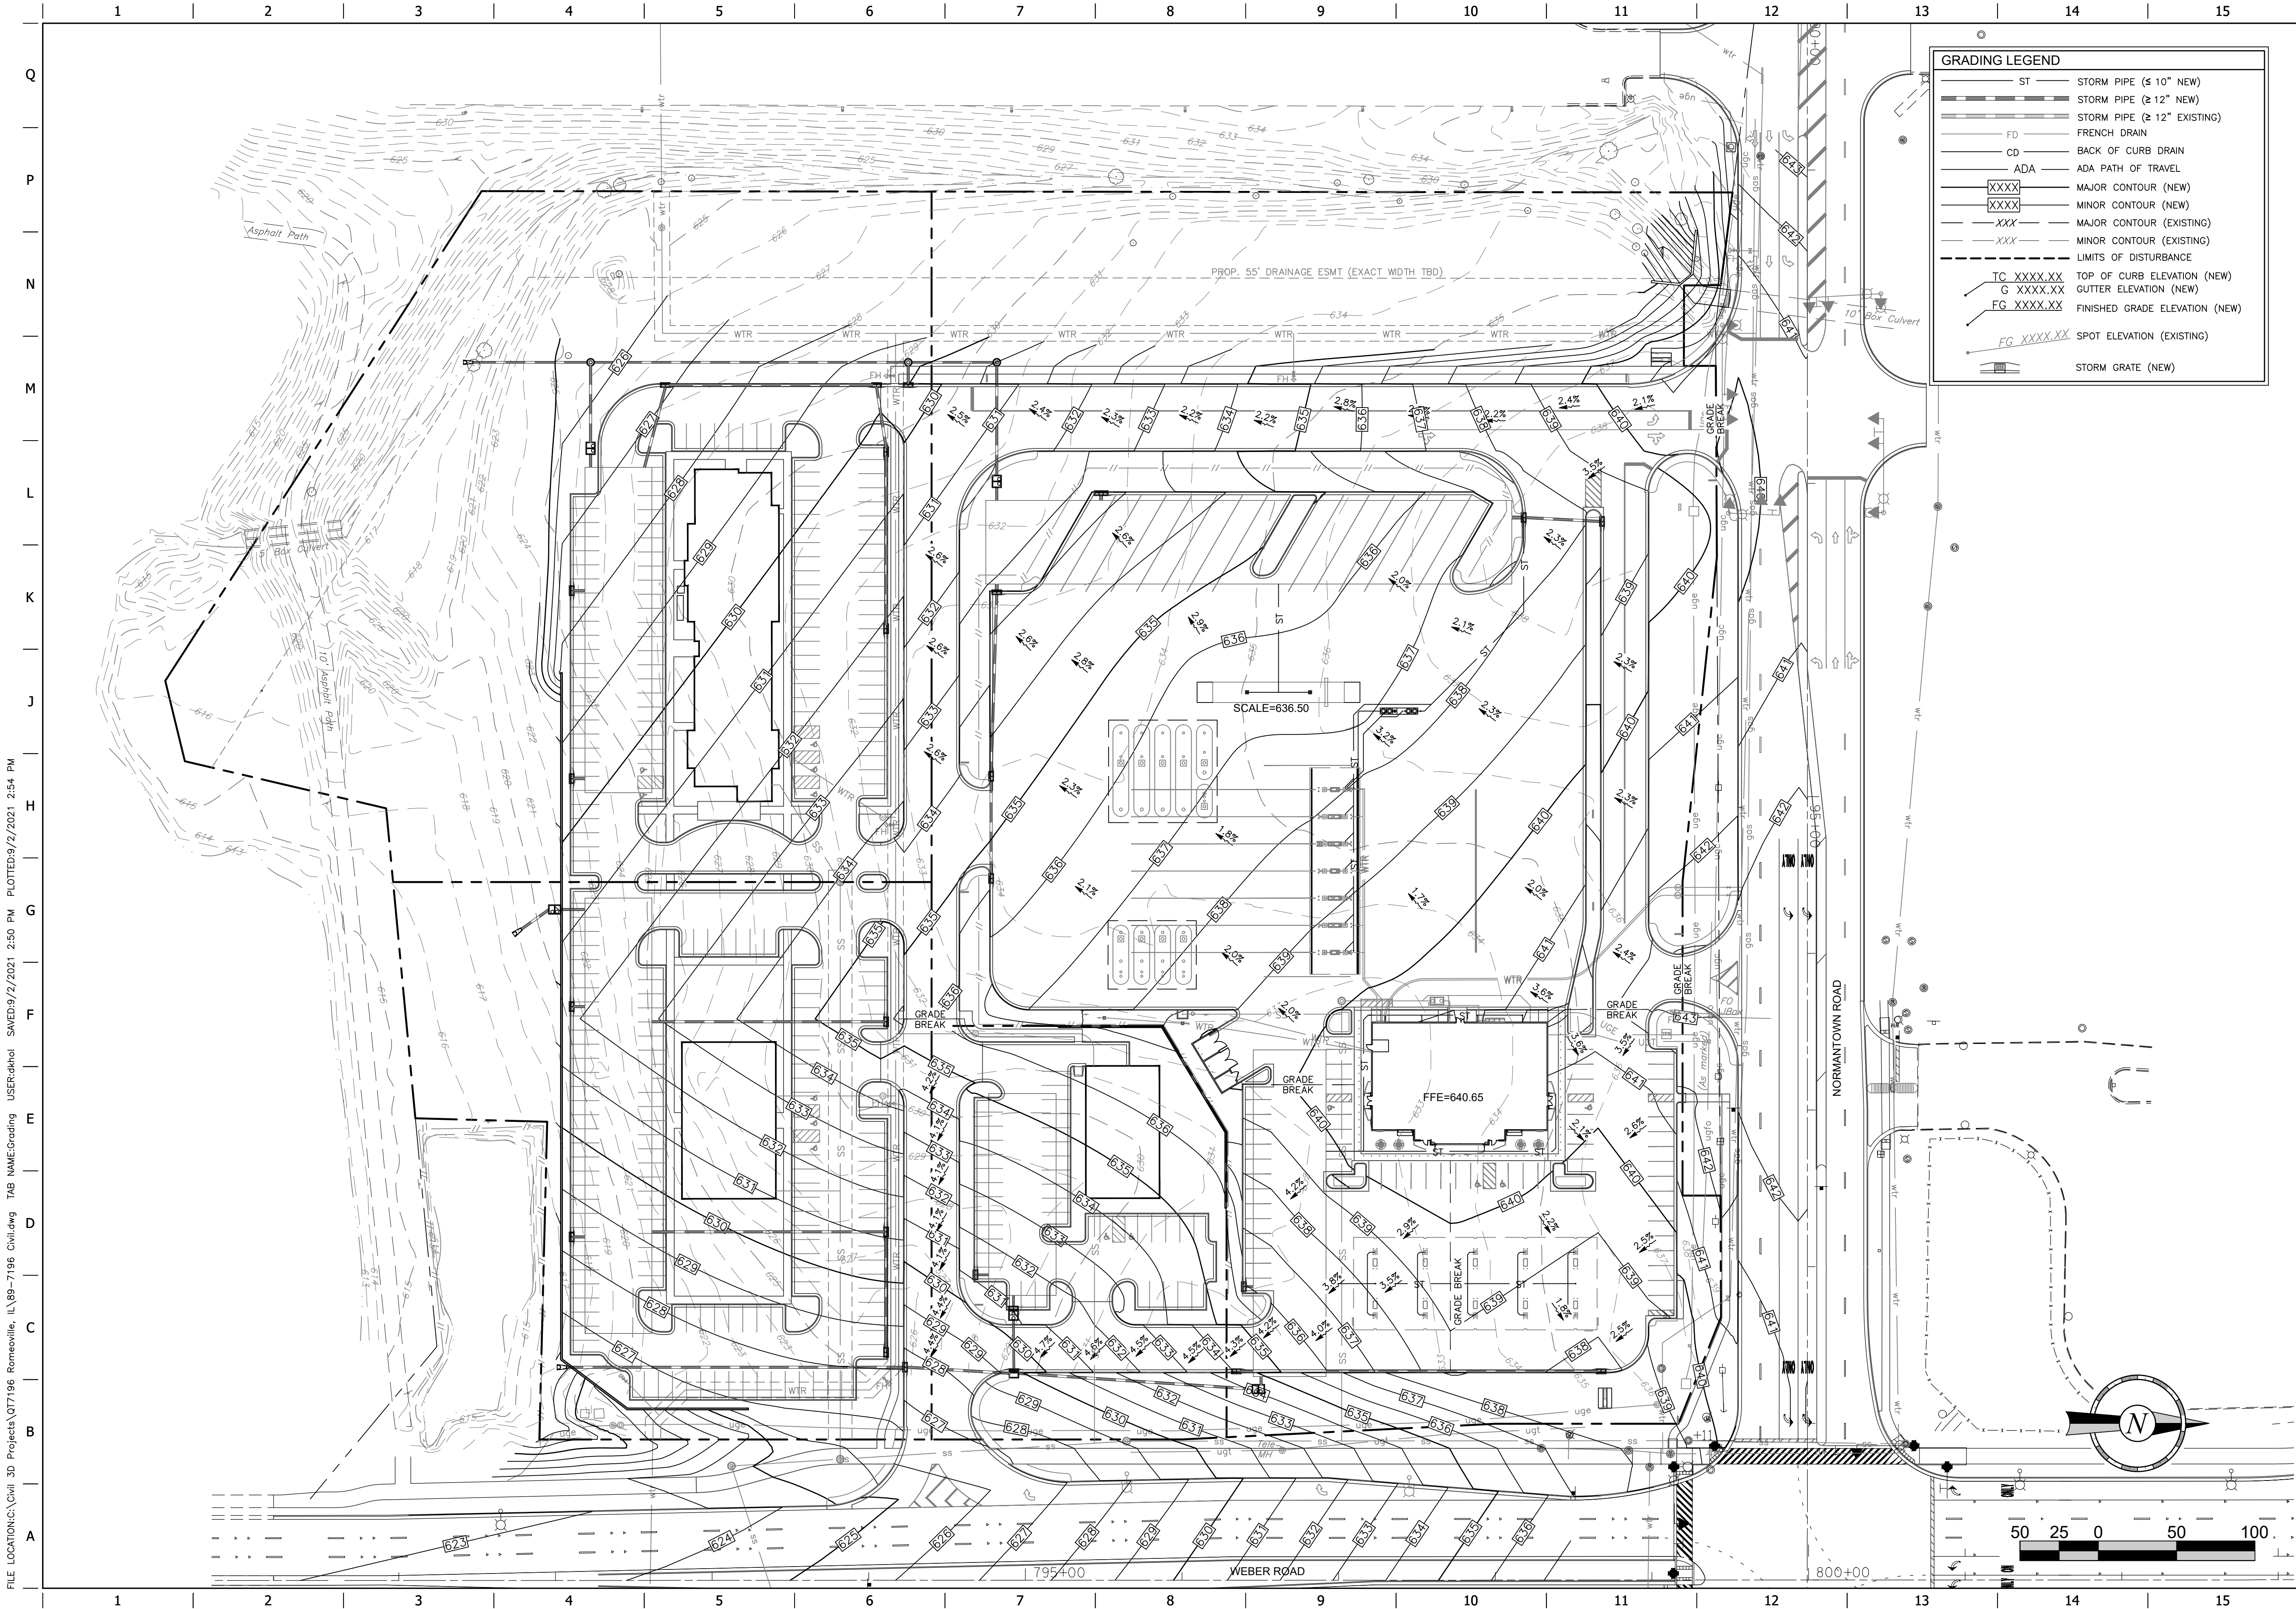

GRADING LEGEND

ST	STORM PIPE (≤ 10" NEW)
---	STORM PIPE (≥ 12" NEW)
---	STORM PIPE (≥ 12" EXISTING)
FD	FRENCH DRAIN
CD	BACK OF CURB DRAIN
---	ADA PATH OF TRAVEL
XXXX	MAJOR CONTOUR (NEW)
XXXX	MINOR CONTOUR (NEW)
XXX	MAJOR CONTOUR (EXISTING)
XXX	MINOR CONTOUR (EXISTING)
---	LIMITS OF DISTURBANCE
TC XXXX.XX	TOP OF CURB ELEVATION (NEW)
G XXXX.XX	GUTTER ELEVATION (NEW)
FG XXXX.XX	FINISHED GRADE ELEVATION (NEW)
FG XXXX.XX	SPOT ELEVATION (EXISTING)
SG	STORM GRATE (NEW)

Professional Engineer Seal
DARLA K. HOLMAN
062-072191
9/2/21
PROJECT NO.: 89-7196

MG
Midwest Design Group
Kansas City
PO Box 860015
Shawnee, KS 66286-0015
P 913.248.9385

QuikTrip No. 7196
NORMANTOWN ROAD & WEBER ROAD
ROMEEOVILLE, ILLINOIS

QT
© COPYRIGHT QUIKTRIP CORPORATION 2011
ANY UNAUTHORIZED USE, REPRODUCTION,
PUBLICATION, DISTRIBUTION, OR SALE IN
WHOLE OR IN PART, IS STRICTLY FORBIDDEN.



PROTOTYPE: P-107
DIVISION: 89
VERSION: 001
DESIGNED BY: DKH
DRAWN BY: CSH
REVIEWED BY: JL

REV	DATE	DESCRIPTION

ORIGINAL ISSUE DATE: 09/02/2021


SHEET TITLE:
GRADING PLAN

SHEET NUMBER:
C110

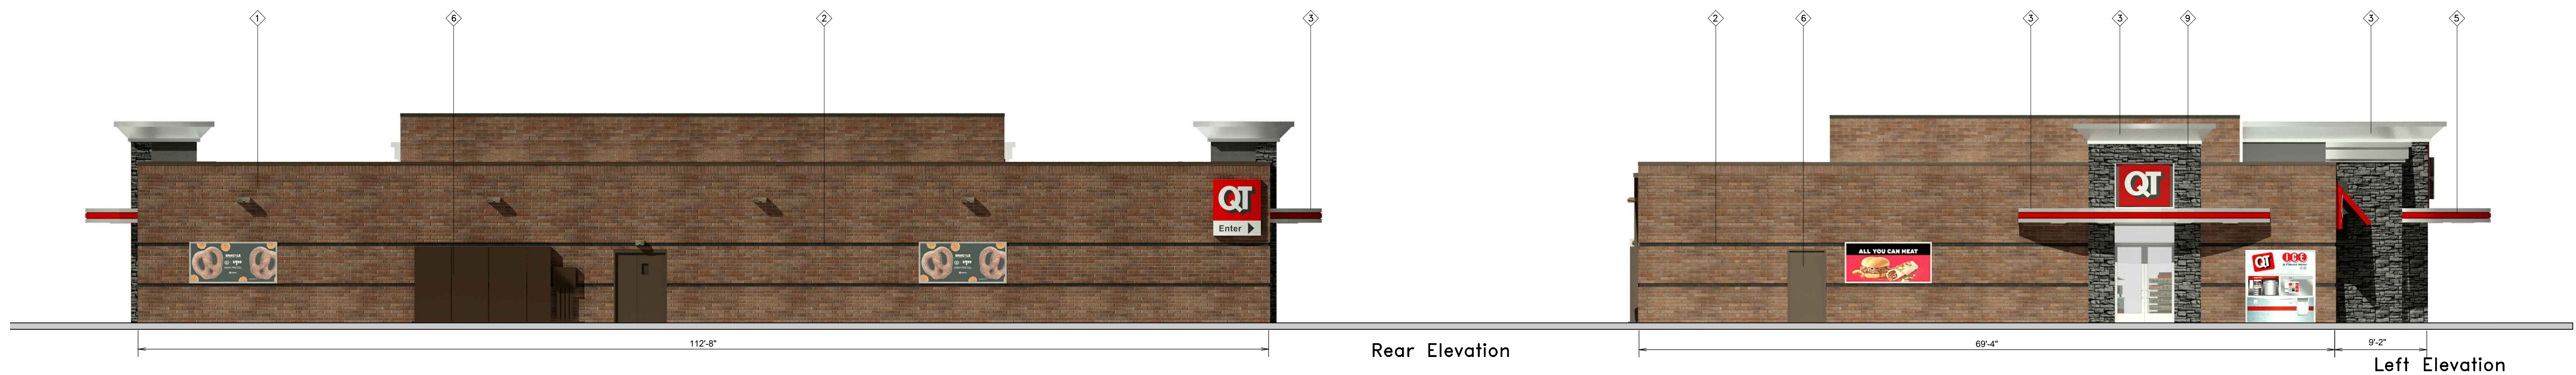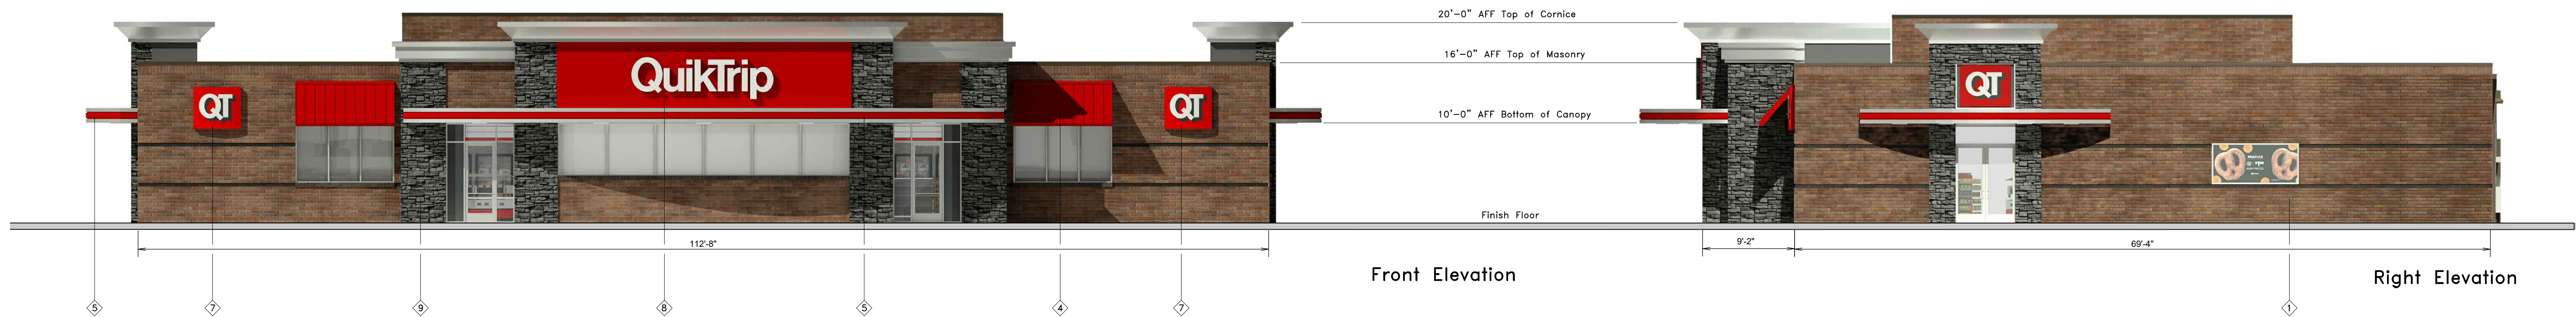


APPROVED
[Signature]
07/28/2021


		QuikTrip.		Store # 7196 RTC-L Building Elevations		Address: SWC of Weber Rd. & Normantown Rd		City, State: Romeoville, IL		<table><tr><th>#</th><th>FINISH</th><th>MANUFACTURER</th><th>SPECIFICATION</th></tr><tr><td>1</td><td>BRONZESTONE</td><td>INTERSTATE BRICK</td><td>ATLAS STRUCTURAL BRICK</td></tr><tr><td>2</td><td>MIDNIGHT</td><td>INTERSTATE BRICK</td><td>ATLAS STRUCTURAL BRICK</td></tr><tr><td>3</td><td>BRUSHED ALUMINUM</td><td>REYNOLBOND</td><td>PASCEA</td></tr><tr><td>4</td><td>QT RED</td><td>SHERWIN - WILLIAMS</td><td>STANDING SEAM AWNING</td></tr><tr><td>5</td><td>RED POLYCARBONATE</td><td>ALLEN INDUSTRIES</td><td>ILLUMINATED BAND</td></tr><tr><td>6</td><td>QT BROWN</td><td>SHERWIN - WILLIAMS</td><td>METAL PAINT</td></tr><tr><td>7</td><td>IDS-20</td><td>ALLEN INDUSTRIES</td><td>ILLUMINATED SIGNAGE</td></tr><tr><td>8</td><td>CL-60R</td><td>ALLEN INDUSTRIES</td><td>SIGNAGE</td></tr><tr><td>9</td><td>BLACK</td><td>GLEN GERY</td><td>STACKED STONE</td></tr><tr><td>10</td><td>IDS-5V</td><td>ALLEN INDUSTRIES</td><td>ILLUMINATED SIGNAGE</td></tr></table>		#	FINISH	MANUFACTURER	SPECIFICATION	1	BRONZESTONE	INTERSTATE BRICK	ATLAS STRUCTURAL BRICK	2	MIDNIGHT	INTERSTATE BRICK	ATLAS STRUCTURAL BRICK	3	BRUSHED ALUMINUM	REYNOLBOND	PASCEA	4	QT RED	SHERWIN - WILLIAMS	STANDING SEAM AWNING	5	RED POLYCARBONATE	ALLEN INDUSTRIES	ILLUMINATED BAND	6	QT BROWN	SHERWIN - WILLIAMS	METAL PAINT	7	IDS-20	ALLEN INDUSTRIES	ILLUMINATED SIGNAGE	8	CL-60R	ALLEN INDUSTRIES	SIGNAGE	9	BLACK	GLEN GERY	STACKED STONE	10	IDS-5V	ALLEN INDUSTRIES	ILLUMINATED SIGNAGE
#	FINISH	MANUFACTURER	SPECIFICATION	
1	BRONZESTONE	INTERSTATE BRICK	ATLAS STRUCTURAL BRICK	
2	MIDNIGHT	INTERSTATE BRICK	ATLAS STRUCTURAL BRICK	
3	BRUSHED ALUMINUM	REYNOLBOND	PASCEA	
4	QT RED	SHERWIN - WILLIAMS	STANDING SEAM AWNING	
5	RED POLYCARBONATE	ALLEN INDUSTRIES	ILLUMINATED BAND	
6	QT BROWN	SHERWIN - WILLIAMS	METAL PAINT	
7	IDS-20	ALLEN INDUSTRIES	ILLUMINATED SIGNAGE	
8	CL-60R	ALLEN INDUSTRIES	SIGNAGE	
9	BLACK	GLEN GERY	STACKED STONE	
10	IDS-5V	ALLEN INDUSTRIES	ILLUMINATED SIGNAGE	
4705 South 129th East Ave. Tulsa, OK 74134-7008 P.O. Box 3475 Tulsa, OK 74101-3475 (918) 615-7700		Serial # 89-7196-RTC	Scale: 1/8"=1'-0"	Issue Date: 07.28.21	Drawn By: JK	Rev/Notes:	COPYRIGHT © 2011 QUIKTRIP CORPORATION DESIGN PATENTS QUIKTRIP PLANS ARE THE EXCLUSIVE PROPERTY OF QUIKTRIP CORPORATION, TULSA, OKLAHOMA. THESE PLANS ARE PROTECTED IN THEIR ENTIRETY BY DOMESTIC AND INTERNATIONAL COPYRIGHT AND PATENT STATUTES. ANY UNAUTHORIZED USE, REPRODUCTION, PUBLICATION, DISTRIBUTION OR SALE IN WHOLE OR IN PART, IS STRICTLY FORBIDDEN.	

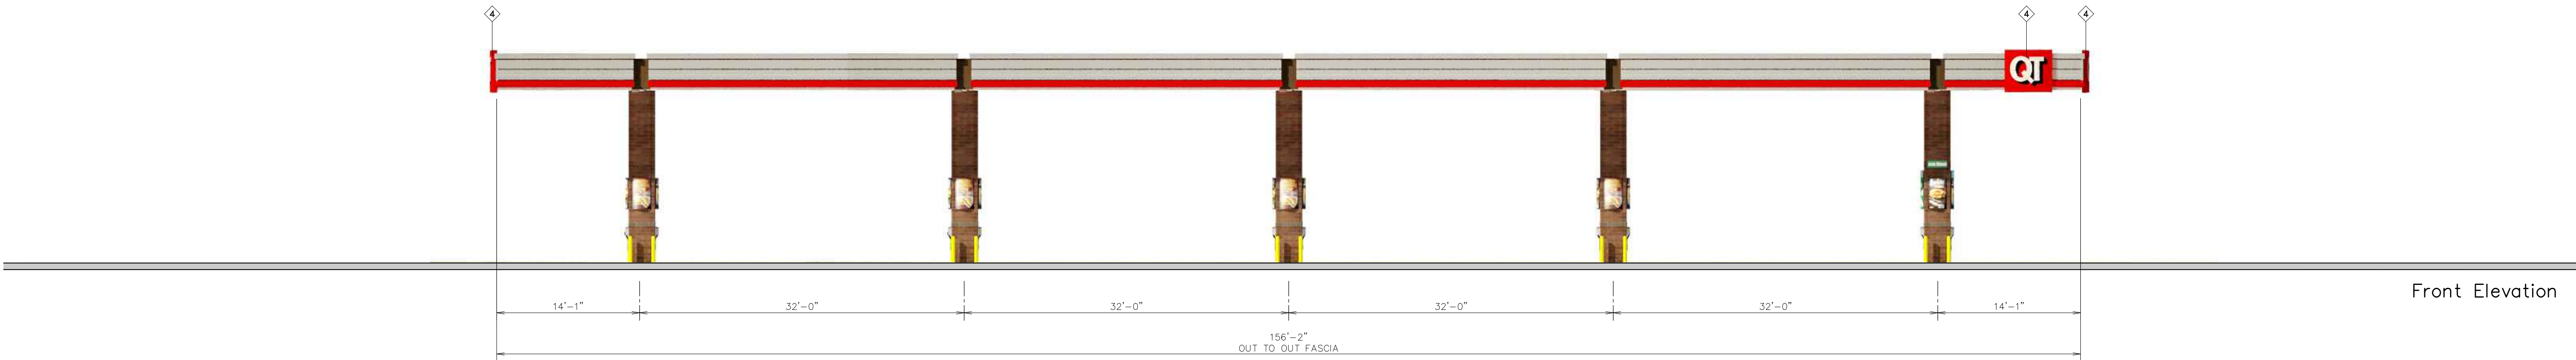

Front Elevation

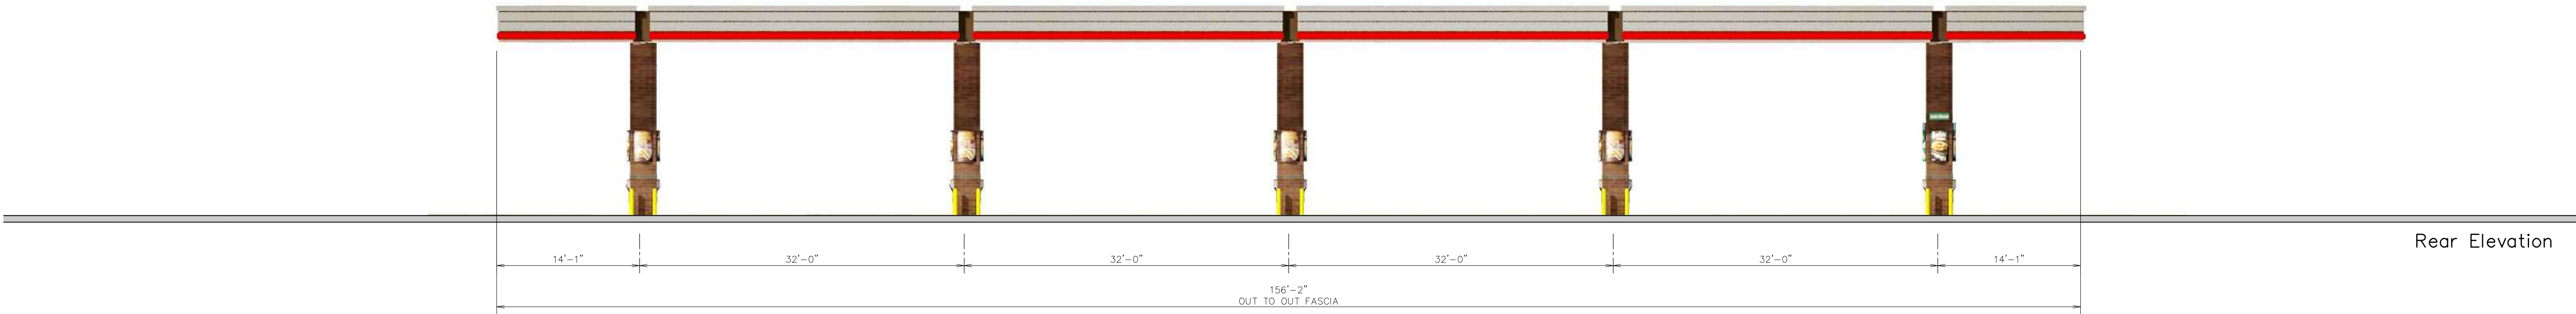

Rear Elevation

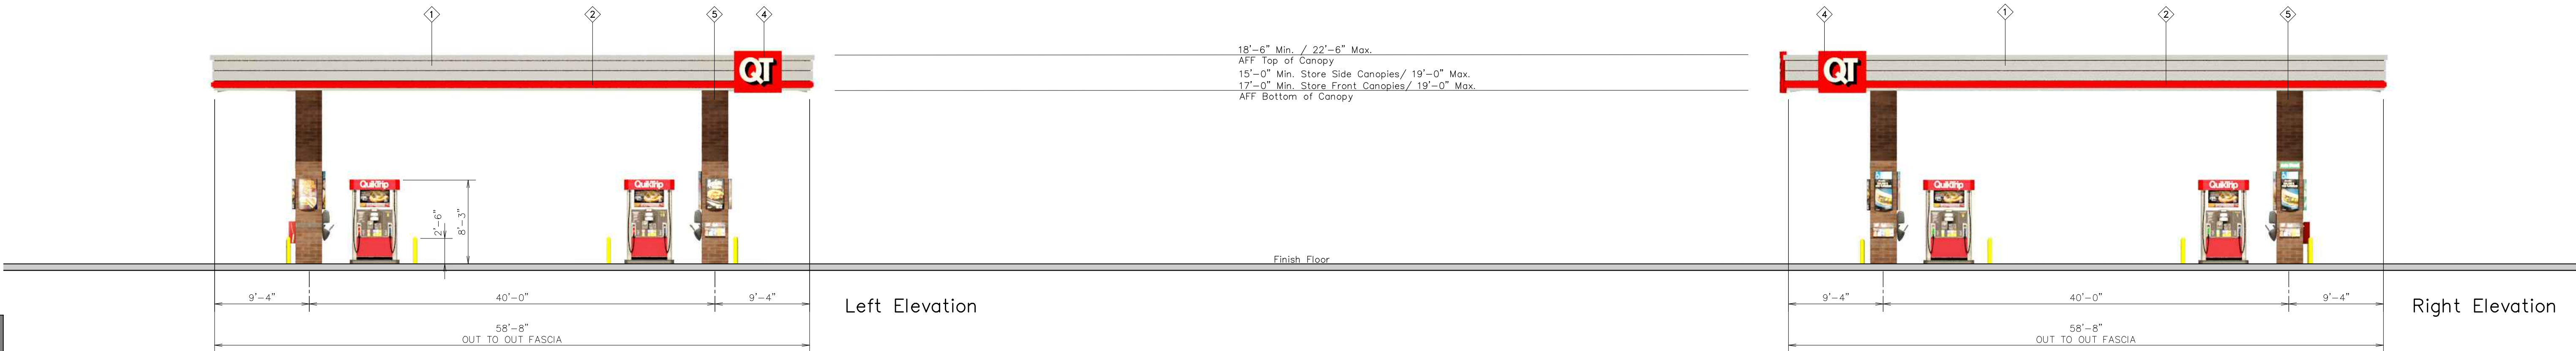

Left Elevation

Right Elevation



QuikTrip.
4705 South 129th East Ave.
Tulsa, OK 74134-7008
P.O. Box 3475
Tulsa, OK 74101-3475
(918) 615-7700

Store #
7196 Double Stack 10 Canopy Elevations

Serial #
89-7196-GD10

Scale:
1/8"=1'-0"

Issue Date:
07.28.21

Address:
SWC of Weber Rd. & Normantown Rd

Drawn By:
JK

Rev/Notes:

City, State:
Romeoville, IL

COPYRIGHT © 2011 QUIKTRIP CORPORATION DESIGN PATENTS
QUIKTRIP PLANS ARE THE EXCLUSIVE PROPERTY OF QUIKTRIP CORPORATION, TULSA, OKLAHOMA. THESE PLANS ARE PROTECTED IN THEIR ENTIRETY BY DOMESTIC AND INTERNATIONAL COPYRIGHT AND PATENT STATUTES. ANY UNAUTHORIZED USE, REPRODUCTION, PUBLICATION, DISTRIBUTION OR SALE IN WHOLE OR IN PART, IS STRICTLY FORBIDDEN.

①	FINISH	MANUFACTURER	SPECIFICATION
1	BRUSHED ALUMINUM	REYNOLDBOND	CANOPY
2	RED POLYCARBONATE	ALLEN INDUSTRIES	ILLUMINATED BAND
3	QT BROWN	SHERWIN - WILLIAMS	METAL PAINT
4	100-20	ALLEN INDUSTRIES	ILLUMINATED SIGNAGE
5	BRONZESTONE	INTERSTATE BRICK	ATLAS STRUCTURAL BRICK
6	BLACK	ALL COURT FABRICS	POLYPRO 95 MESH



