
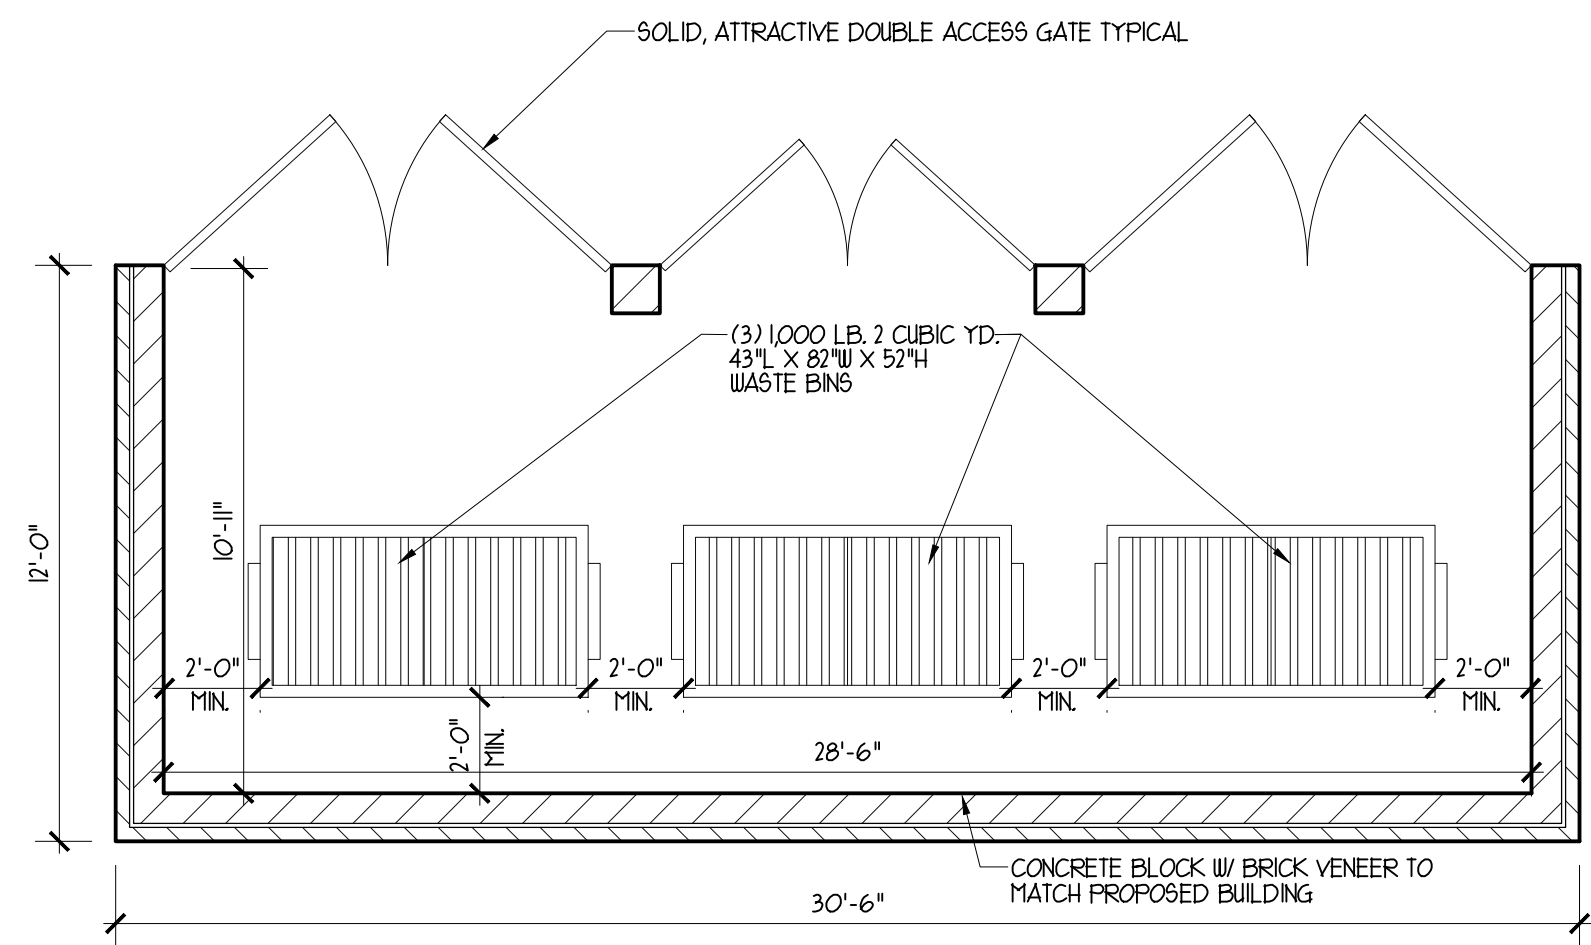


**PROPOSED FIRST FLOOR PLAN**

SCALE: 1/8" = 1'-0"

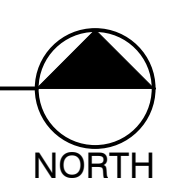


**PROPOSED TRASH ENCLOSURE PLAN**

SCALE: 1/4" = 1'-0"

UNITED ARCHITECTS RESERVE COPYRIGHT AND OTHER RIGHTS RESTRICTING THESE DRAWINGS FOR THE ORIGINAL SITE OR PURPOSE FOR WHICH THEY WERE PREPARED. REPRODUCTIONS, CHANGES OR OTHER ASSIGNMENTS ARE PROHIBITED. © 2026

ISSUED FOR SITE DEVELOPMENT PERMIT MARCH 9, 2026

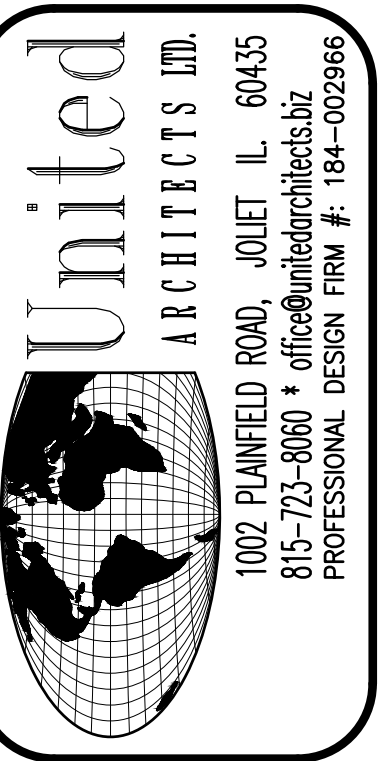


1002 PLAINFIELD ROAD, JOLETT, IL 60435  
815-703-8060 • office@unitedarchitects.biz  
PROFESSIONAL DESIGN FIRM # 184-002966

REVISION NO. -DATE- -REMARKS-

**PROPOSED RENWICK RD. PLAZA**  
FOR: MR. DEFFALA  
790-800 S. WEBER ROAD, ROMEVILLE, IL

DRAWN BY: M.A.  
CHECKED BY: BOB GEBEL  
DATE: MARCH 9, 2026  
PROJECT NO: 25-CJ  
TITLE: PROPOSED FLOOR PLAN

**SHEET A-1**

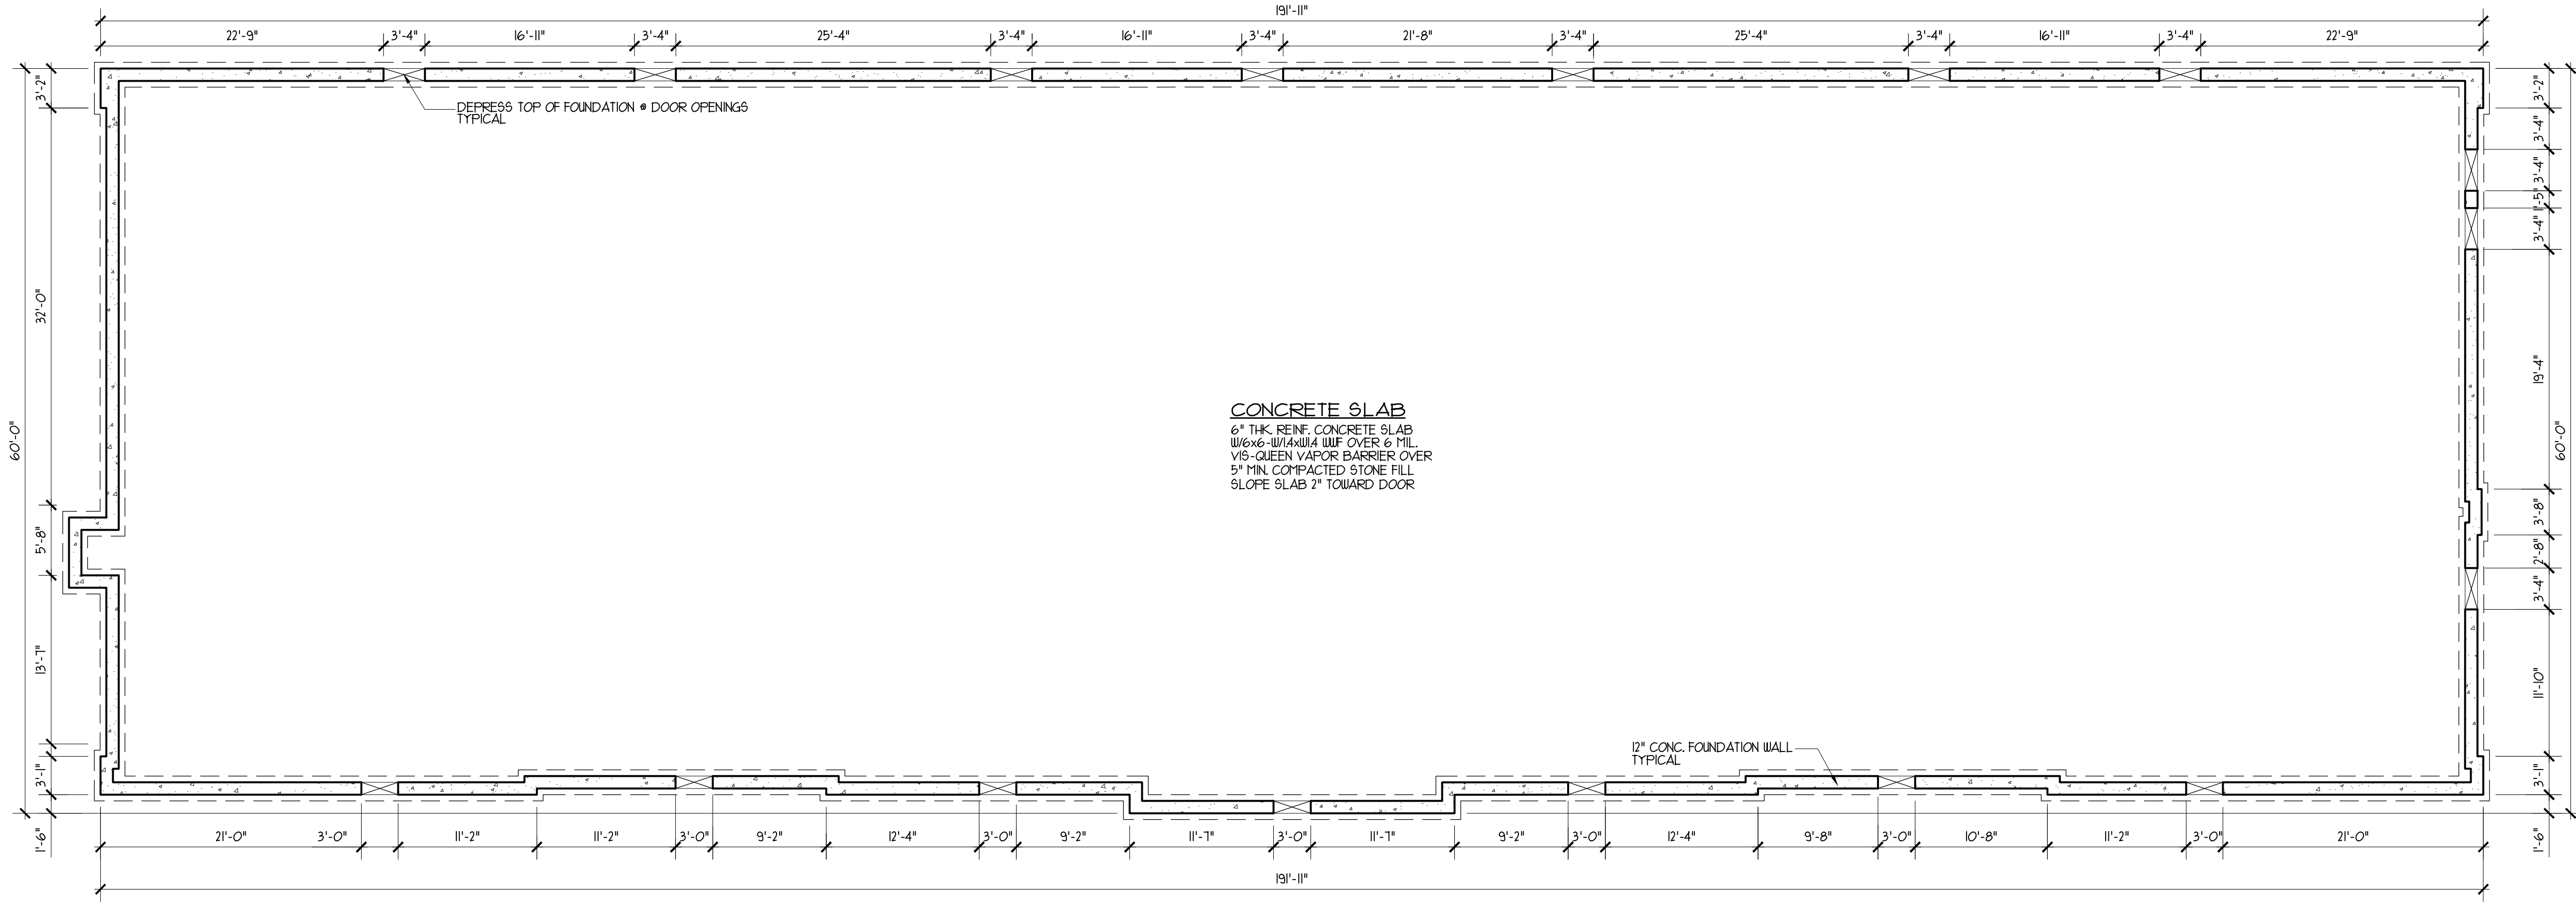

**CONCRETE SLAB**  
 6" THK. REINF. CONCRETE SLAB  
 W/6x6-W/4x4 W/IF OVER 6 TYP.  
 VIS-QUEEN VAPOR BARRIER OVER  
 5" MIN. COMPACTED STONE FILL  
 SLOPE SLAB 2" TOWARD DOOR

12" CONC. FOUNDATION WALL  
 TYPICAL


**PROPOSED FOUNDATION PLAN**

SCALE : 1/8" = 1'-0"



UNITED ARCHITECTS RESERVE COPYRIGHT AND OTHER RIGHTS RESTRICTING THESE DRAWINGS FOR THE ORIGINAL SITE OR PURPOSE FOR WHICH THEY WERE PREPARED. REPRODUCTIONS, CHANGES OR OTHER ASSIGNMENTS ARE PROHIBITED. © 2026

ISSUED FOR SITE DEVELOPMENT PERMIT MARCH 9, 2026

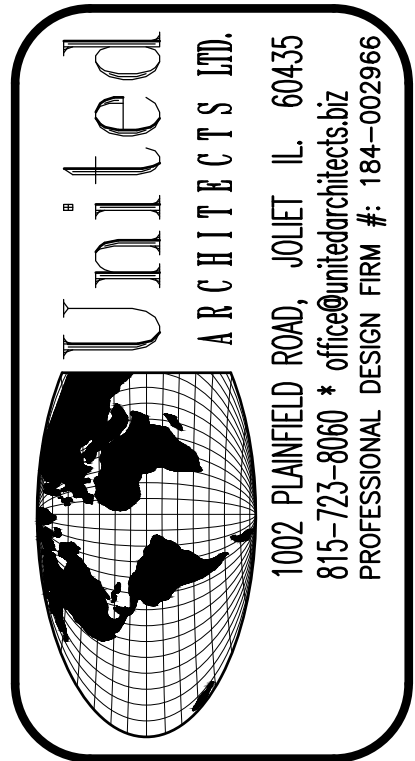

REVISION NO.	DATE	REMARKS

**PROPOSED RENWICK RD. PLAZA**  
 FOR : MR. DEFFALA  
 790-800 S. WEBER ROAD, ROMEOVILLE, IL

DRAWN BY: M.A.
CHECKED BY: BOB GEBEL
DATE : MARCH 9, 2026
PROJECT NO: 25-CJ
TITLE: PROPOSED FOUNDATION PLAN


**SHEET A-2**

REVISION NO.	DATE	REMARKS


ISSUED FOR SITE DEVELOPMENT PERMIT MARCH 9, 2026

PROPOSED RENWICK RD. PLAZA  
 FOR: MR. DEFFALA  
 790-800 S. WEBER ROAD, ROMEOVILLE, IL

DRAWN BY: M.A.
CHECKED BY: BOB GEBEL
DATE: MARCH 9, 2026
PROJECT NO: 25-CJ
TITLE: PROPOSED ROOF PLAN
<b>SHEET A-3</b>

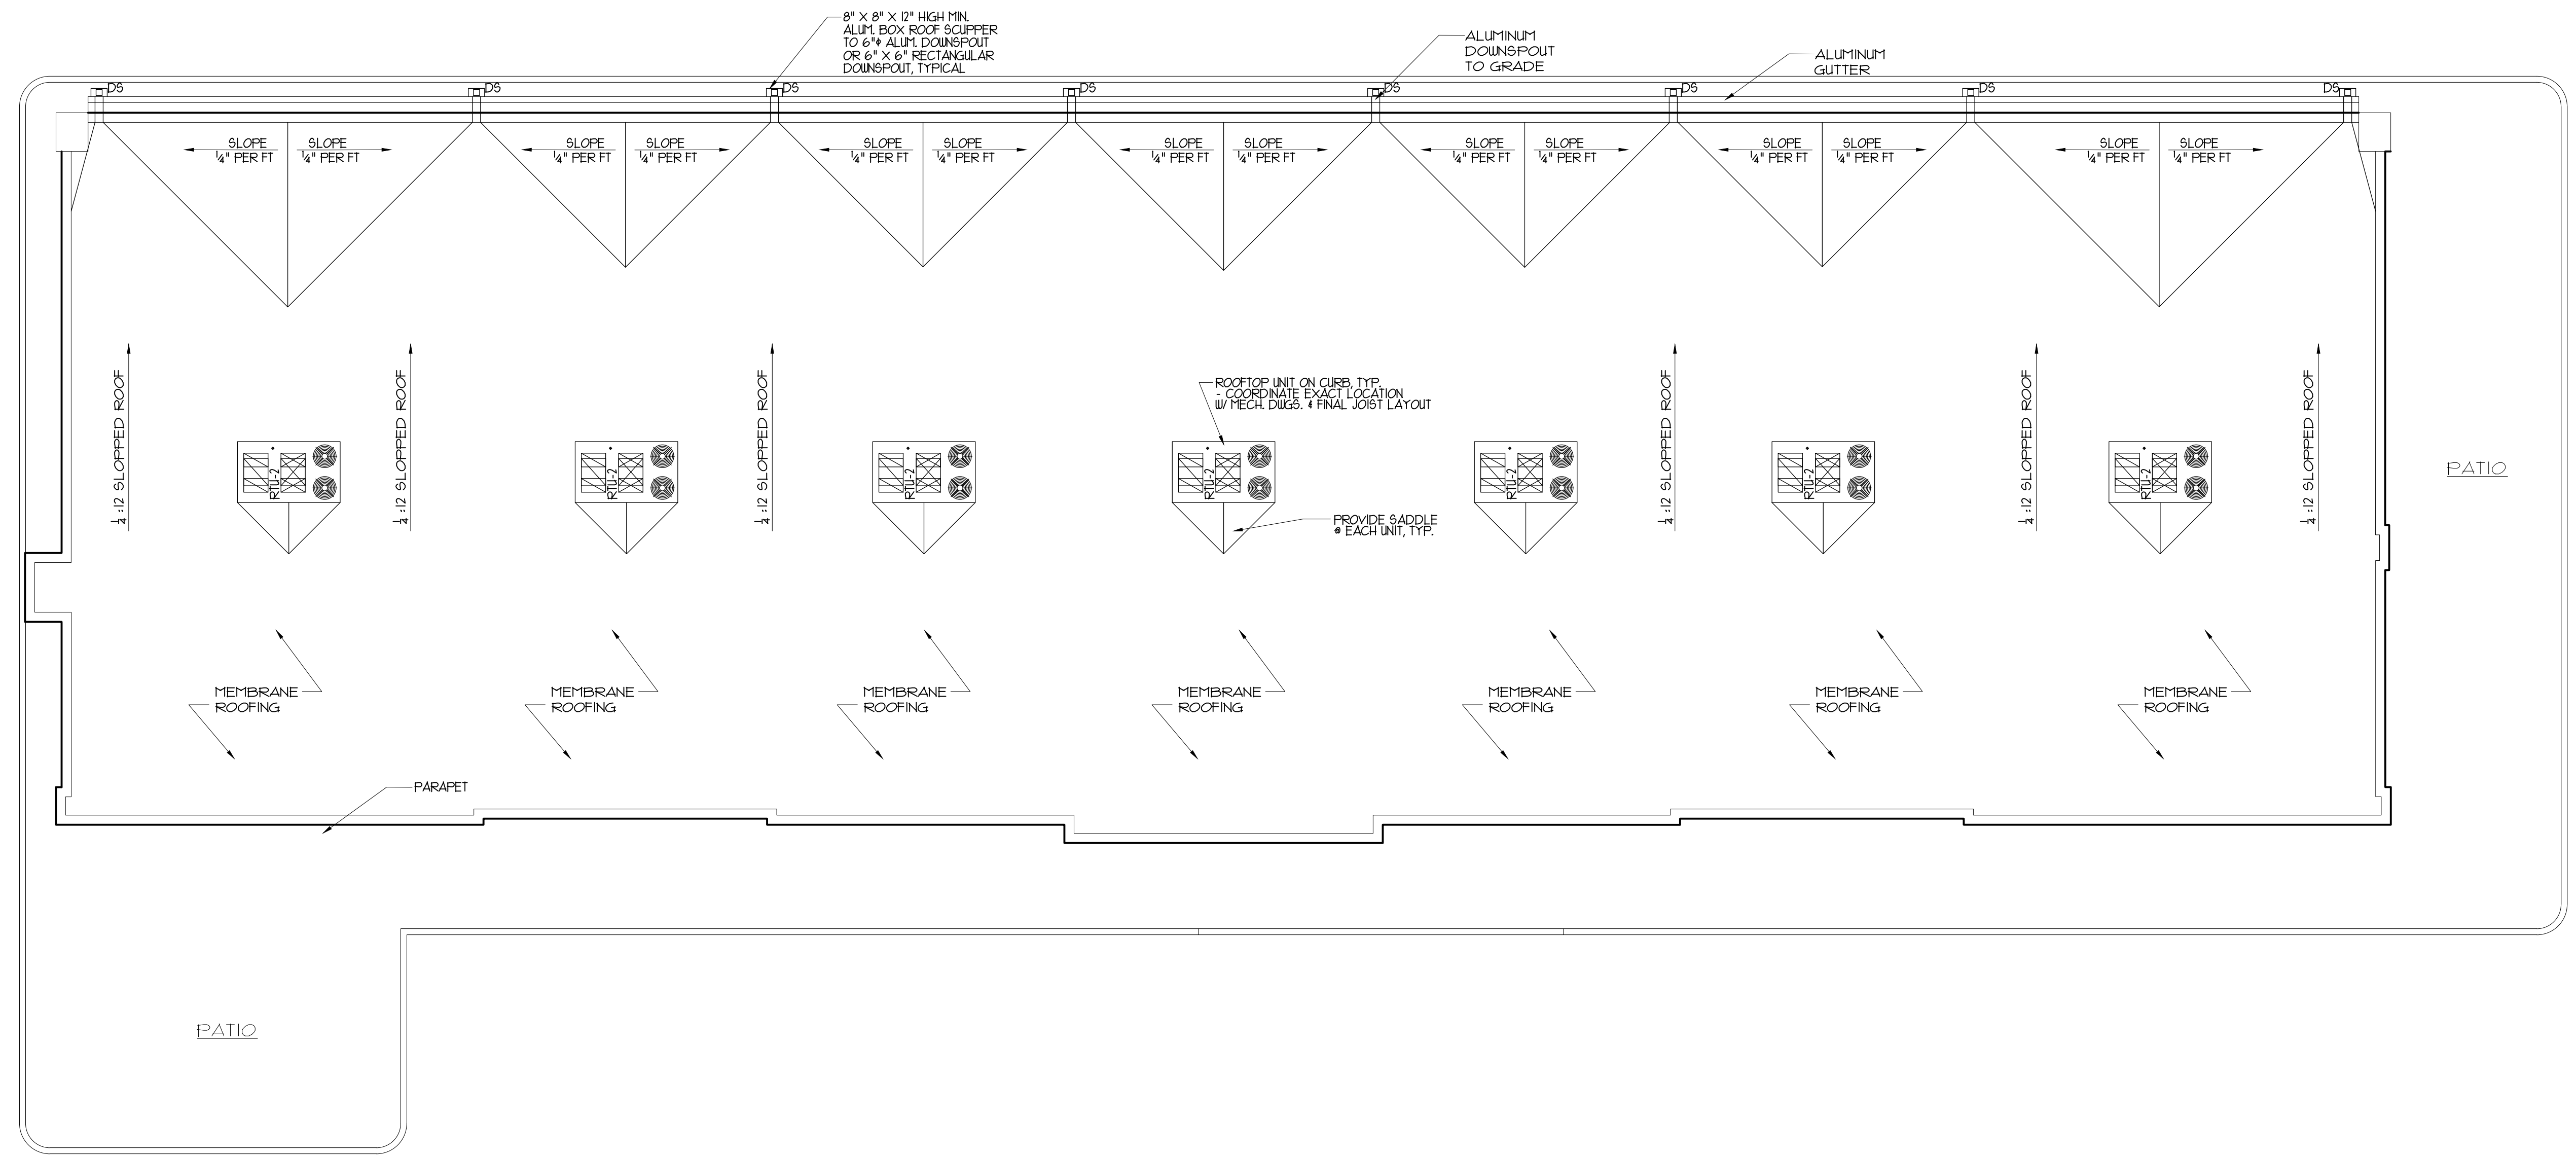

**PROPOSED ROOF PLAN**  
 SCALE: 1/8" = 1'-0"  
 NORTH

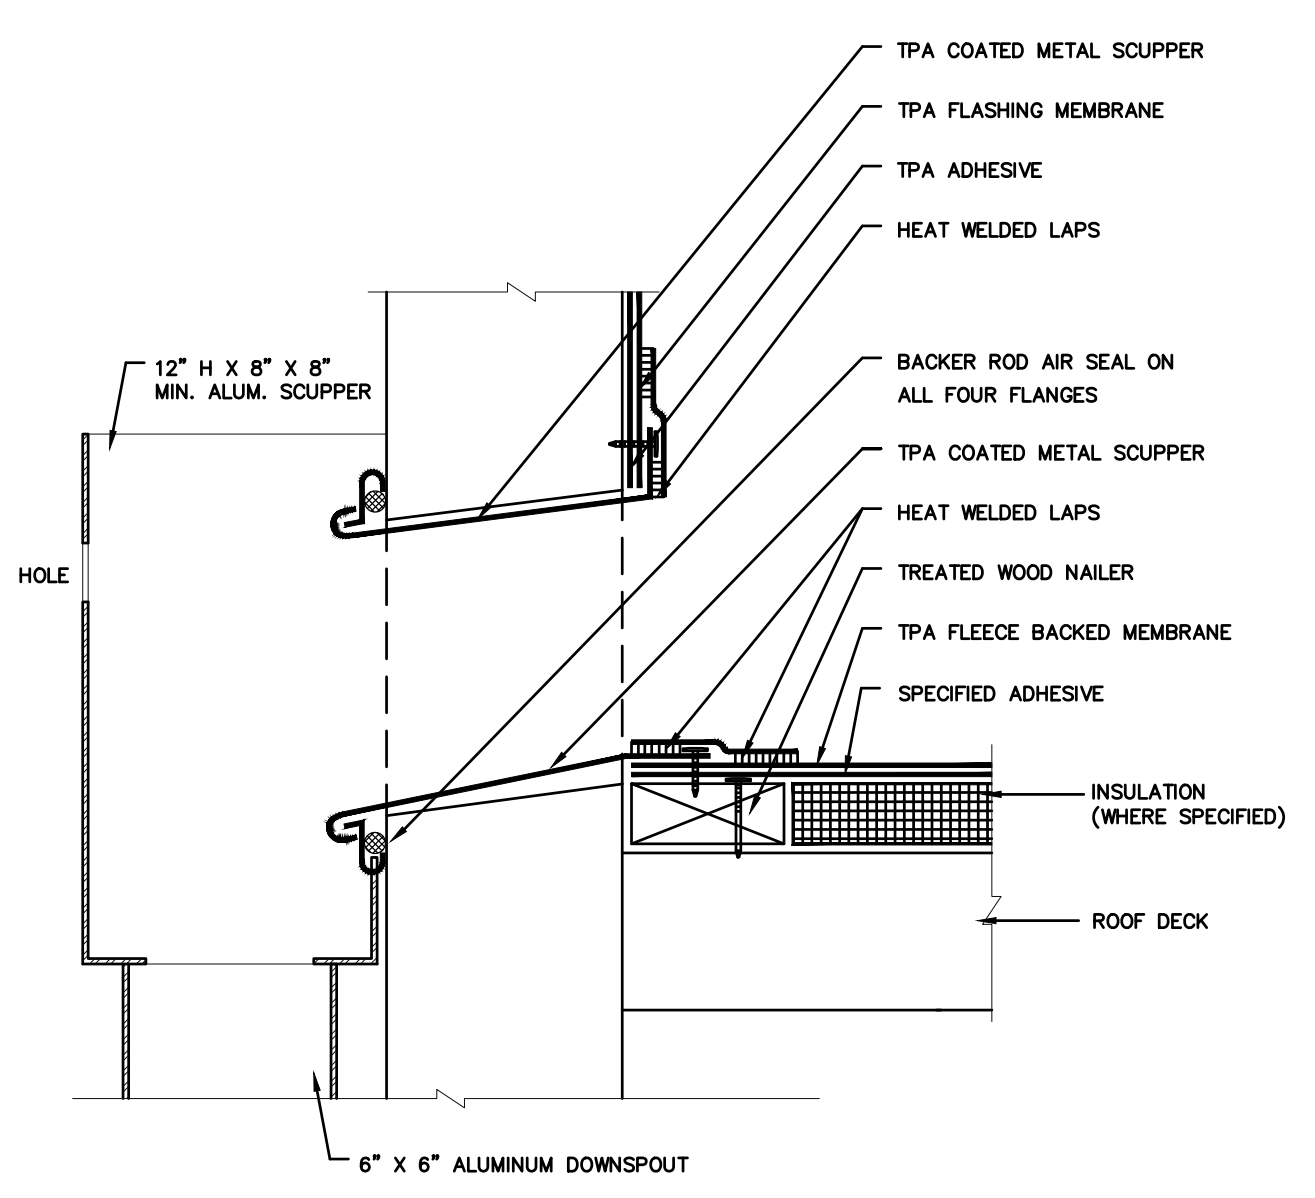

**1 SCUPPER DETAIL**  
 A-2 SCALE: NTS.

UNITED ARCHITECTS RESERVE COPYRIGHT AND OTHER RIGHTS RESTRICTING THESE DRAWINGS FOR THE ORIGINAL SITE OR PURPOSE FOR WHICH THEY WERE PREPARED. REPRODUCTIONS, CHANGES OR OTHER ASSIGNMENTS ARE PROHIBITED. © 2026


REVISION NO.	DATE	REMARKS

PROPOSED RENWICK RD. PLAZA  
 FOR: MR. DEFFALA  
 790-800 S. WEBER ROAD, ROMEOVILLE, IL


DRAWN BY: M.A.
CHECKED BY: BOB GEBEL
DATE: MARCH 9, 2026
PROJECT NO: 25-CJ
TITLE: PROPOSED ROOF FRAMING PLAN

ISSUED FOR SITE DEVELOPMENT PERMIT MARCH 9, 2026

UNITED ARCHITECTS RESERVE COPYRIGHT AND OTHER RIGHTS RESTRICTING THESE DRAWINGS FOR THE ORIGINAL SITE OR PURPOSE FOR WHICH THEY WERE PREPARED. REPRODUCTIONS, CHANGES OR OTHER ASSIGNMENTS ARE PROHIBITED. © 2026

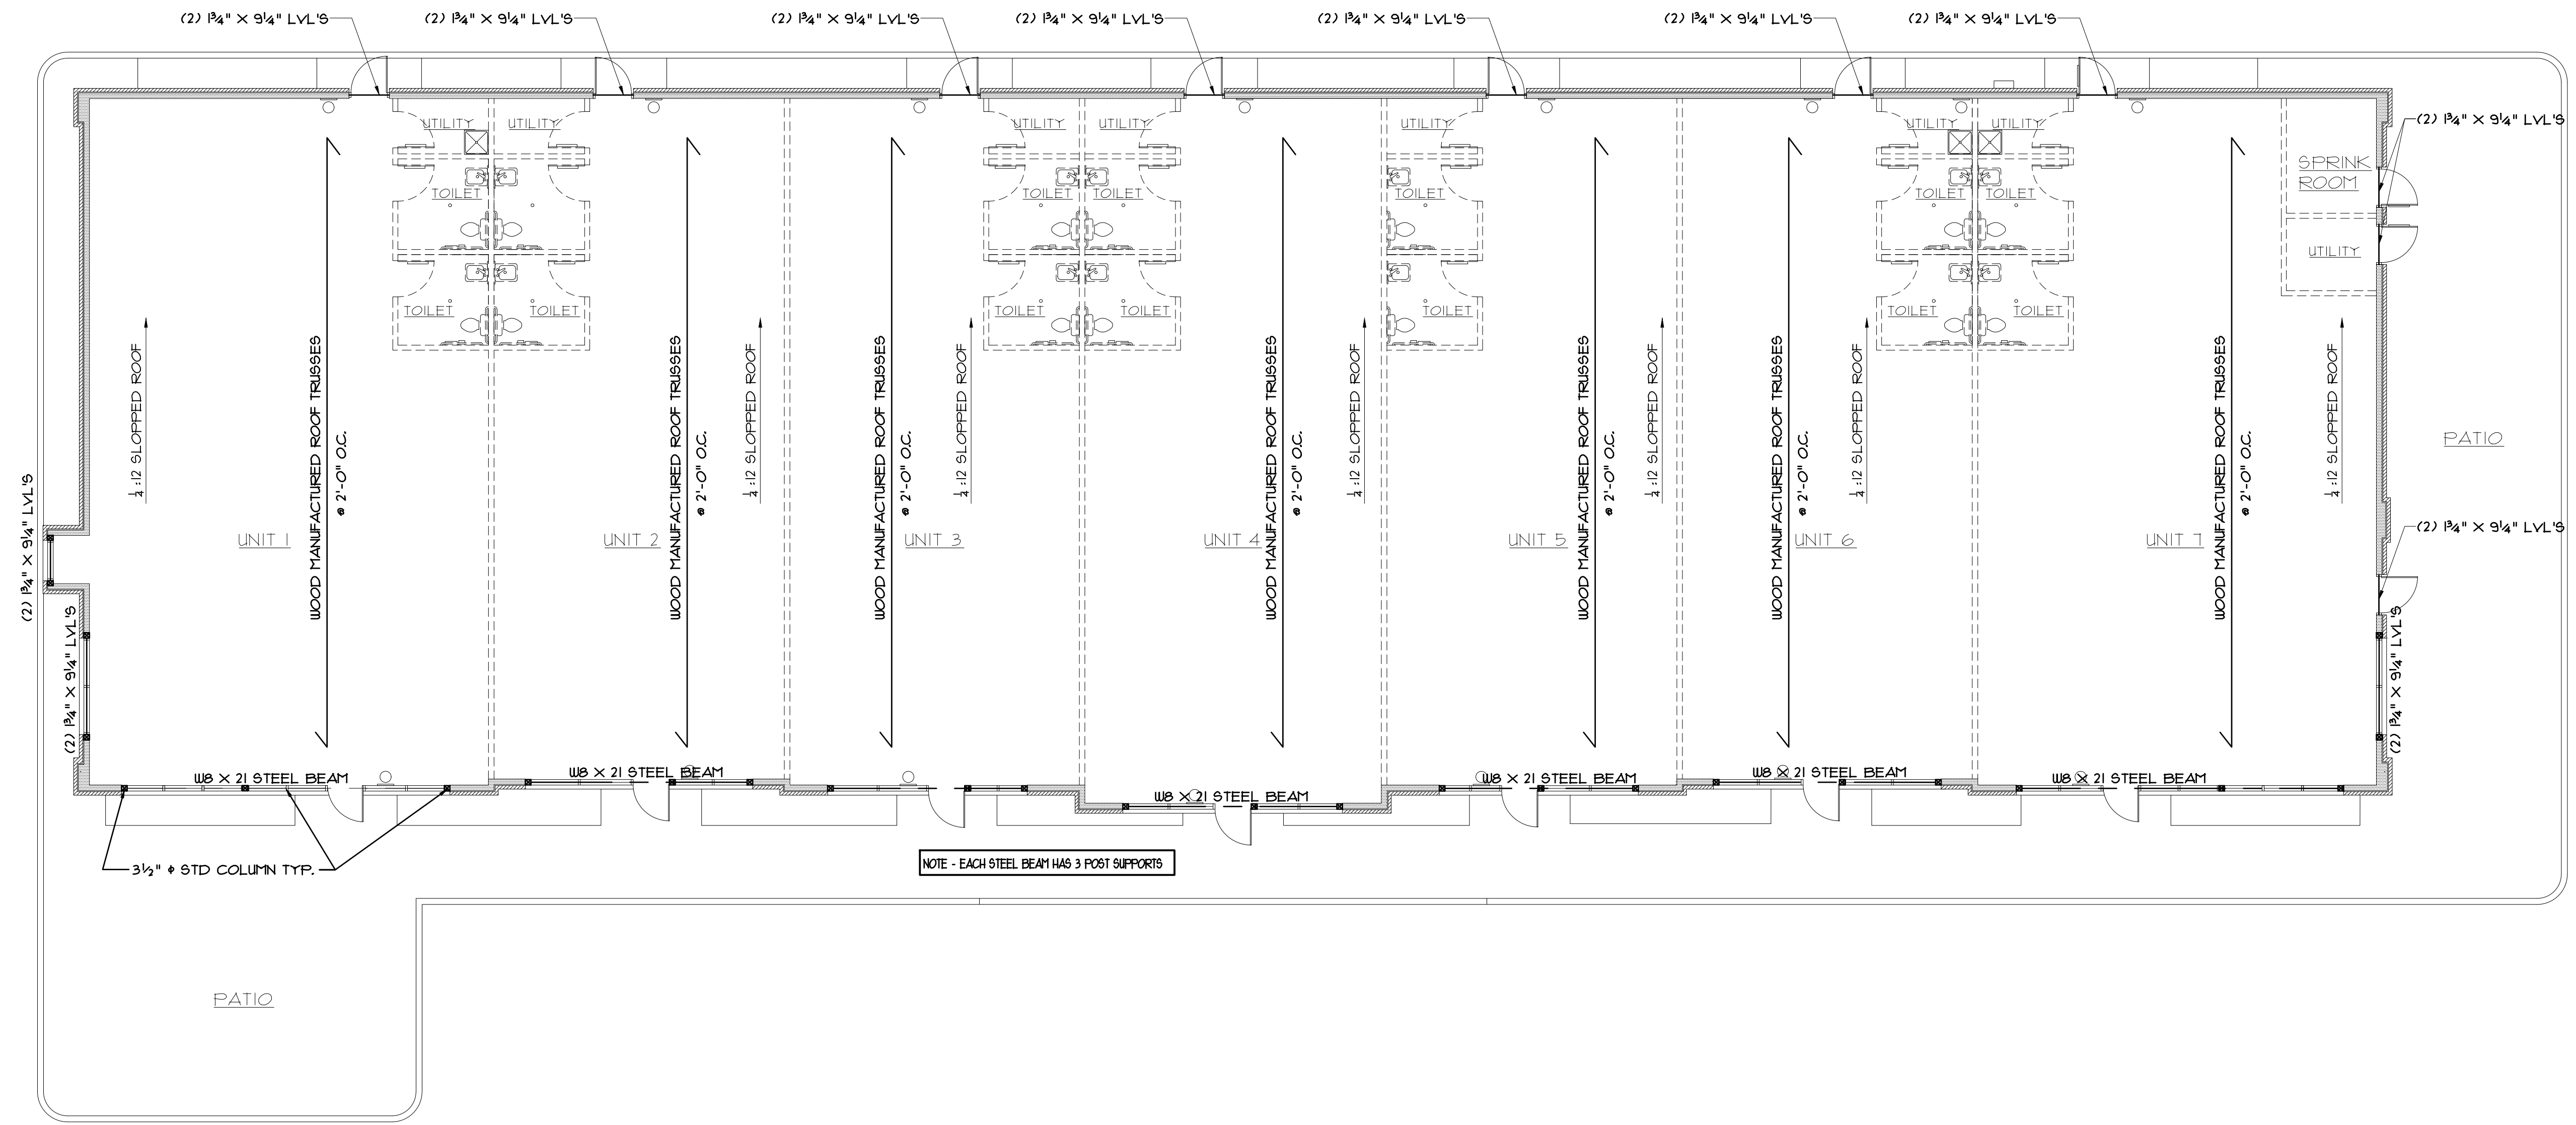


PROPOSED ROOF FRAMING PLAN  
 SCALE: 1/8" = 1'-0"  
 NORTH

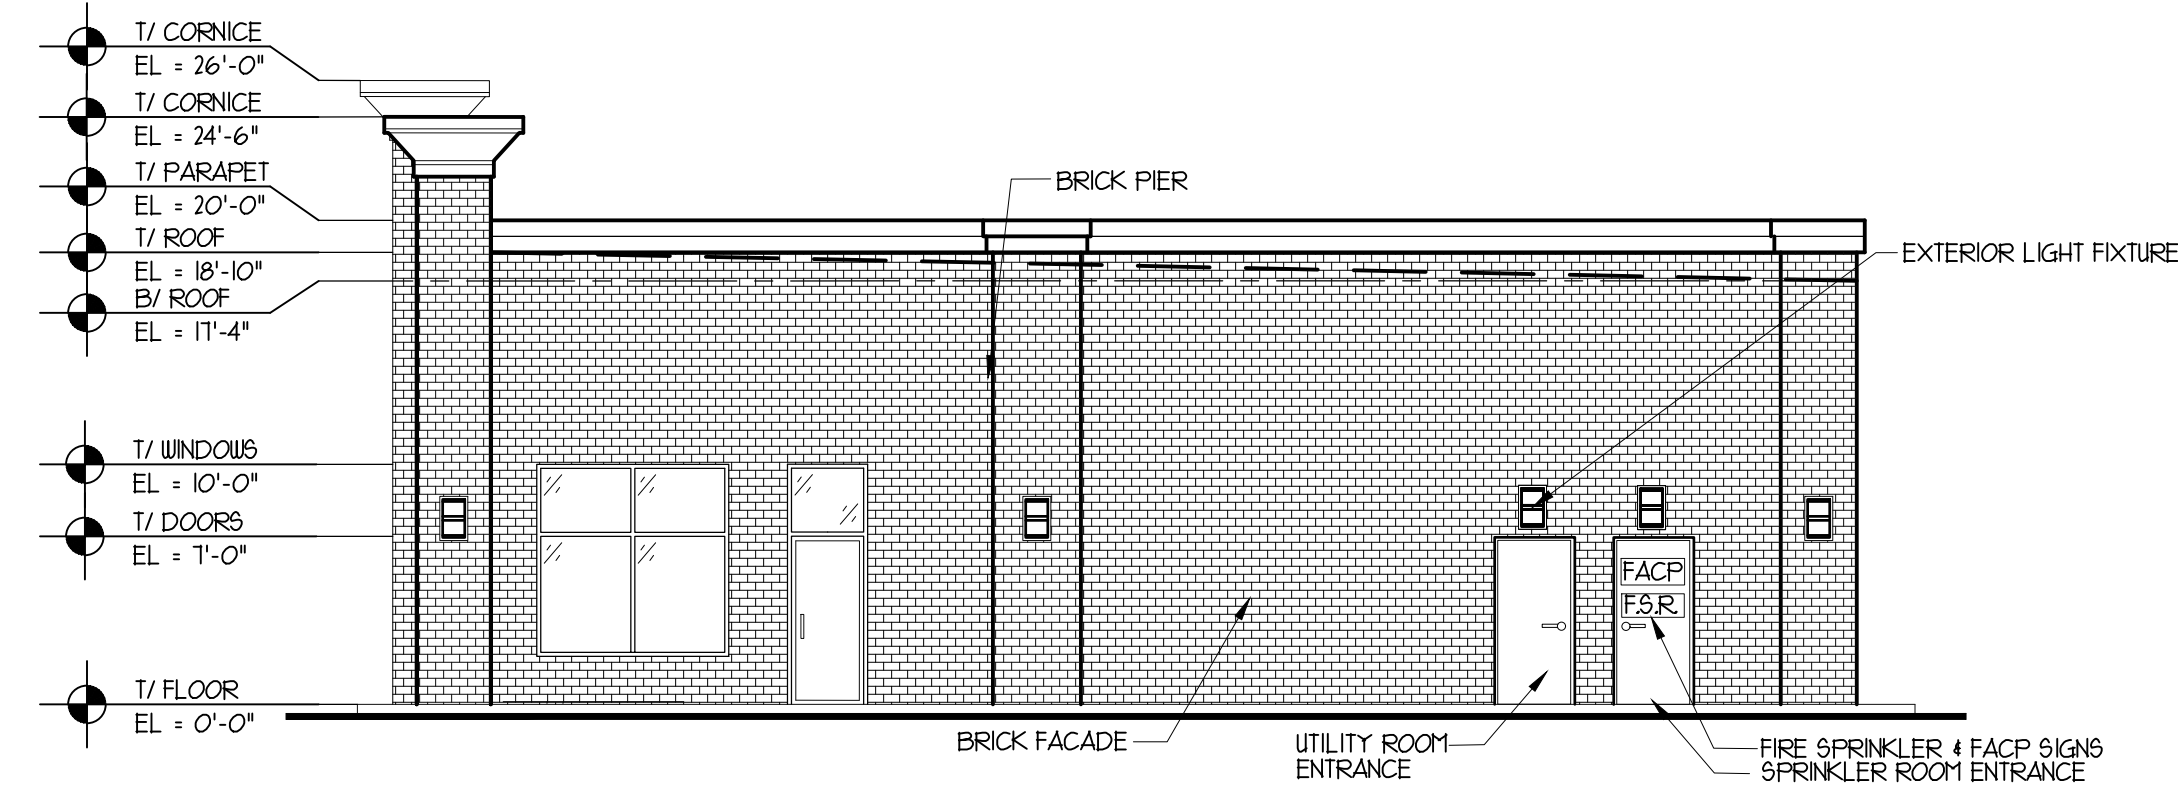

**PROPOSED NORTH ELEVATION**

SCALE : 1/8" = 1'-0"

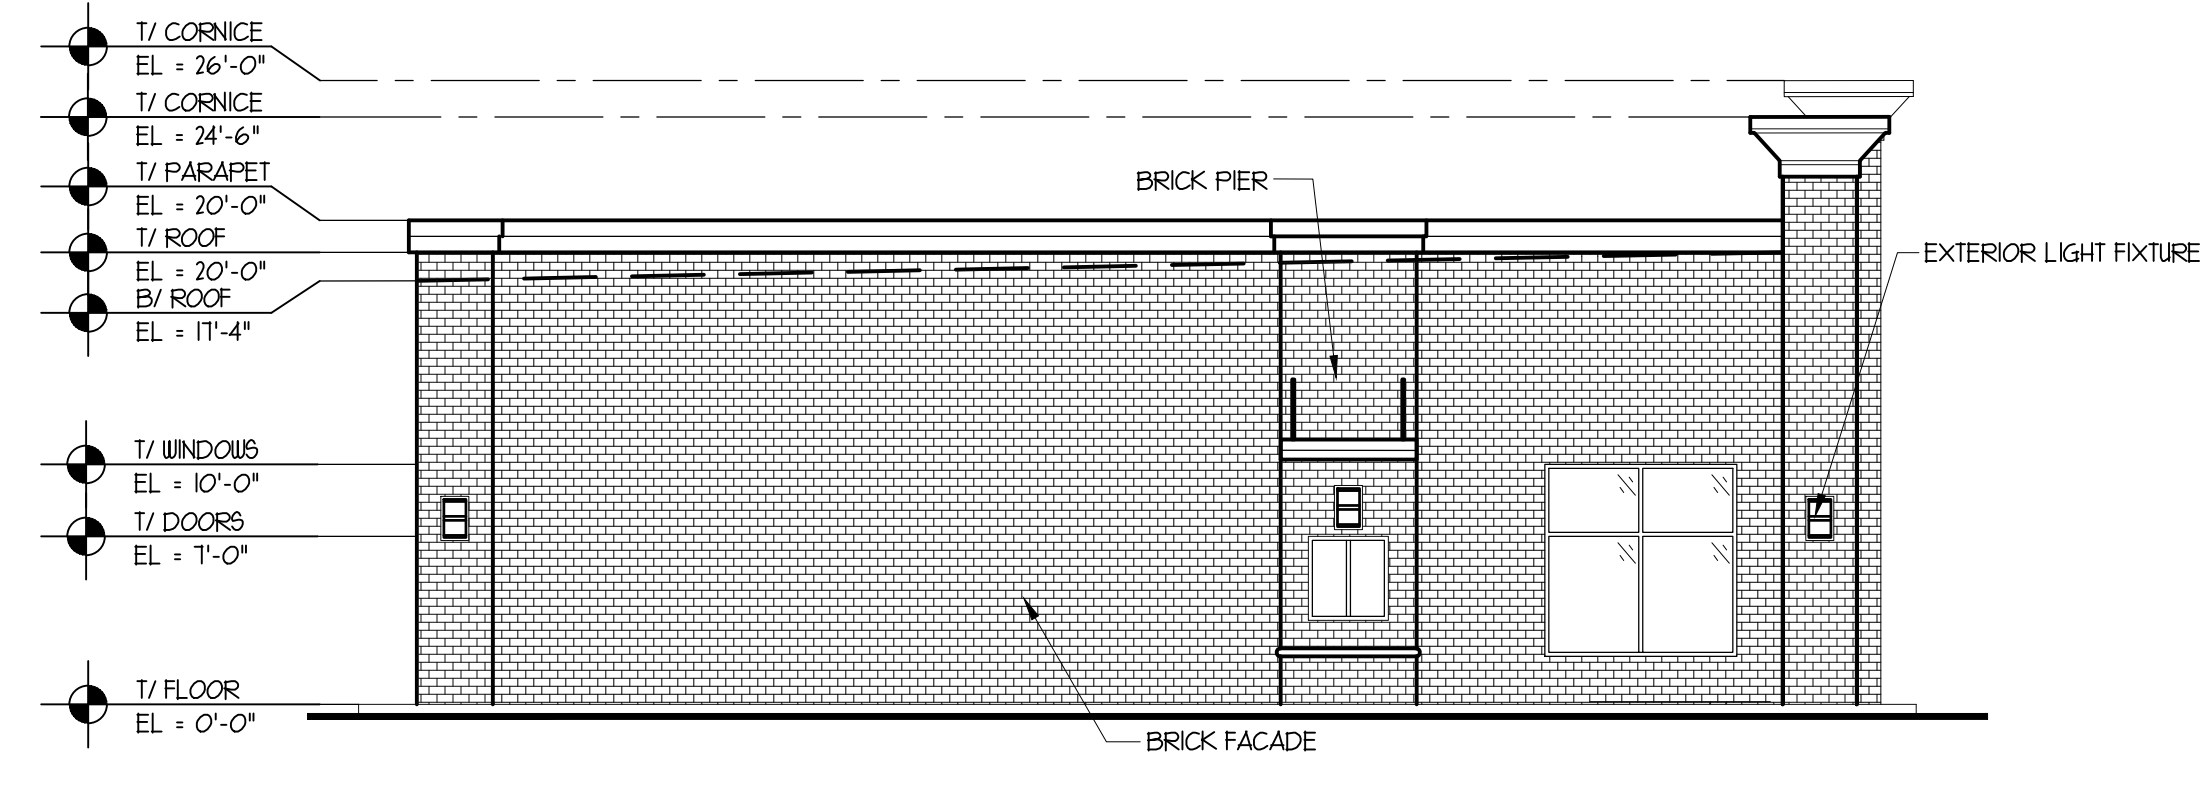


**PROPOSED SOUTH ELEVATION**

SCALE : 1/8" = 1'-0"




**PROPOSED EAST ELEVATION**

SCALE : 1/8" = 1'-0"

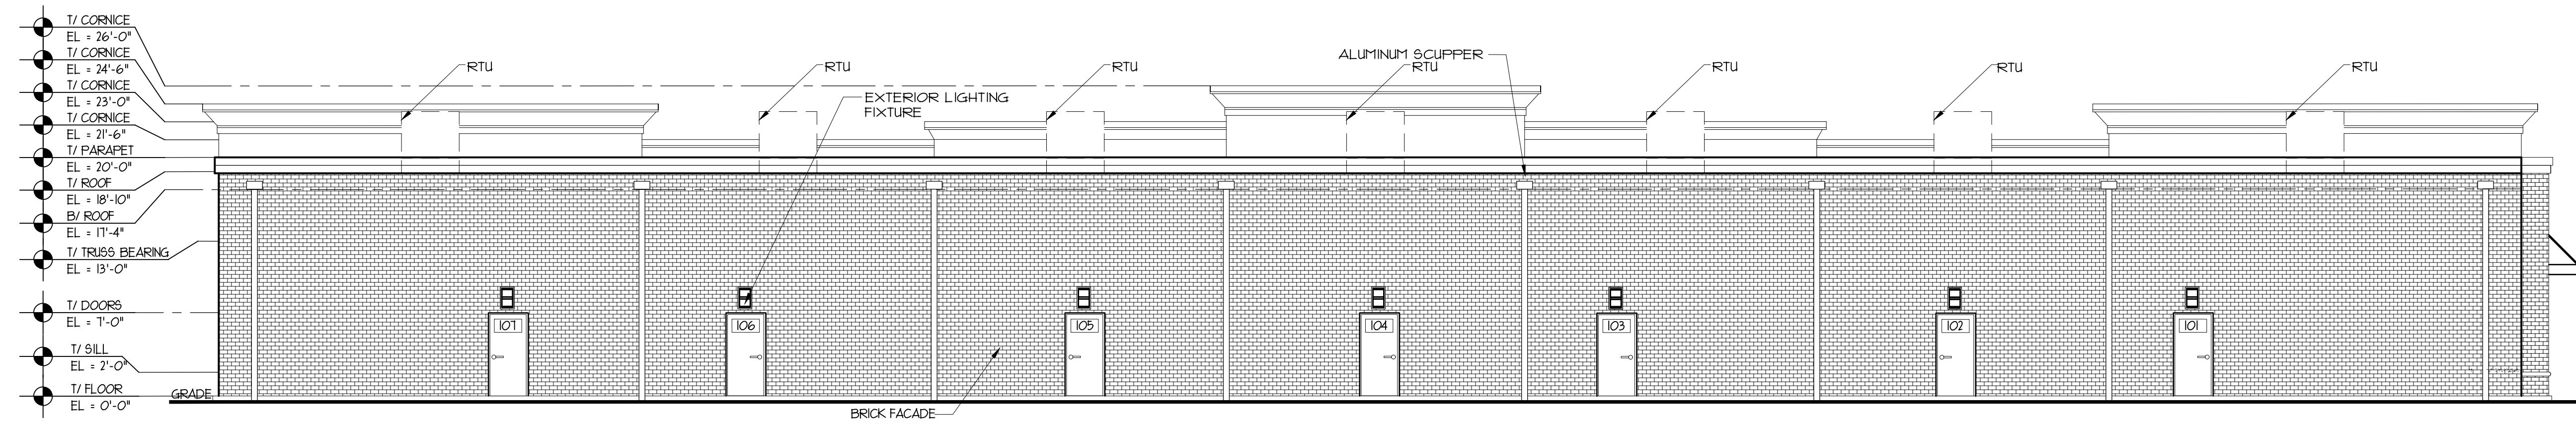


**PROPOSED WEST ELEVATION**

SCALE : 1/8" = 1'-0"

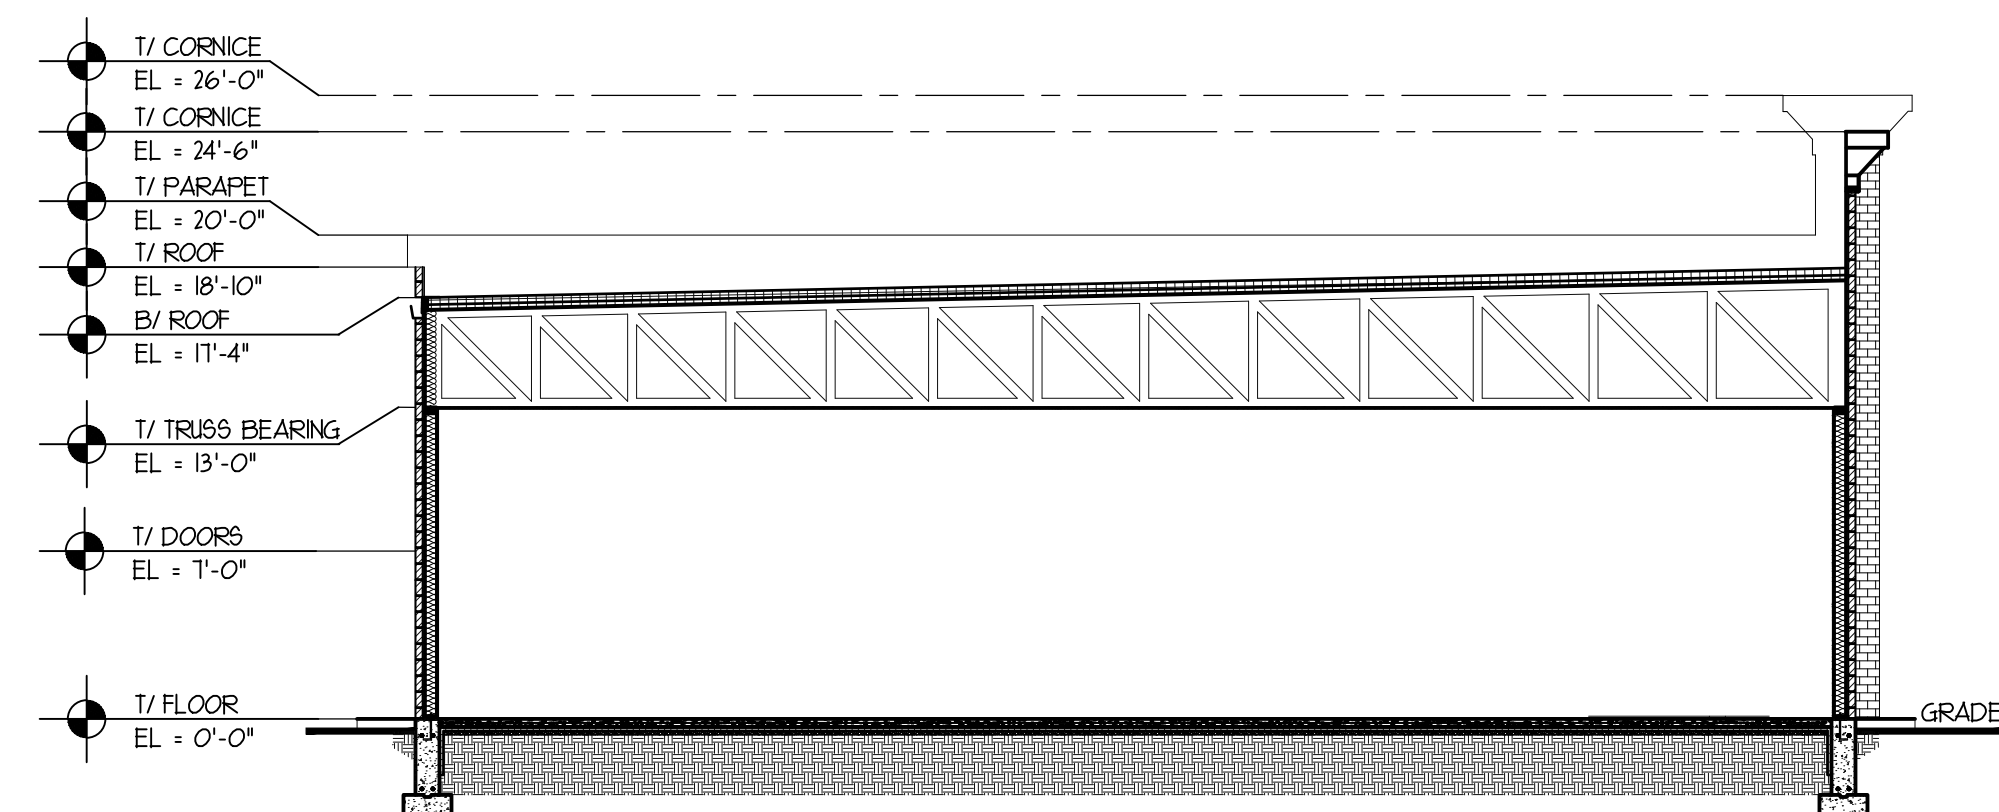

**PROPOSED WALL SECTION**

SCALE : 1/8" = 1'-0"

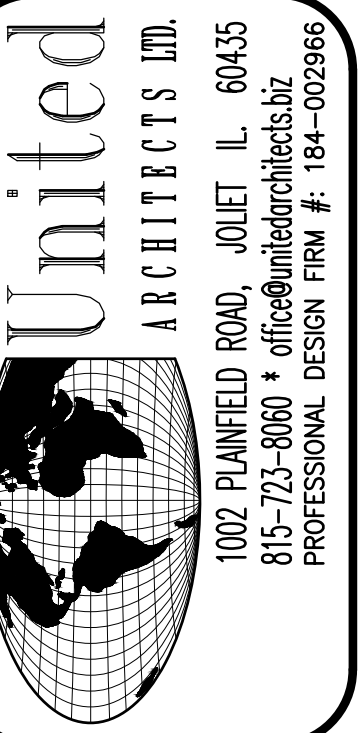

REVISION NO. -DATE- -REMARKS-

ISSUED FOR SITE DEVELOPMENT PERMIT MARCH 9, 2026

PROPOSED RENWICK RD. PLAZA  
FOR: MR. DEFFALA  
790-800 S. WEBER ROAD, ROMEOVILLE, IL

DRAWN BY: M.A.  
CHECKED BY: BOB GEBEL  
DATE: MARCH 9, 2026  
PROJECT NO: 25-CII  
TITLE: PROPOSED ELEVATIONS & SECTION

SHEET  
A-5


UNITED ARCHITECTS RESERVE COPYRIGHT AND OTHER RIGHTS RESTRICTING THESE DRAWINGS FOR THE ORIGINAL SITE OR PURPOSE FOR WHICH THEY WERE PREPARED. REPRODUCTIONS CHANGES OR OTHER ASSIGNMENTS ARE PROHIBITED © 2026

REVISION NO. -DATE- -REMARKS-


ISSUED FOR SITE DEVELOPMENT PERMIT MARCH 9, 2026

PROPOSED RENWICK RD. PLAZA  
 FOR: MR. DEFFALA  
 790-800 S. WEBER ROAD, ROMEVILLE, IL


DRAWN BY: M.A.  
 CHECKED BY: BOB GEBEL  
 DATE: MARCH 9, 2026  
 PROJECT NO: 25-CII  
 TITLE: PROPOSED WALL SECTIONS

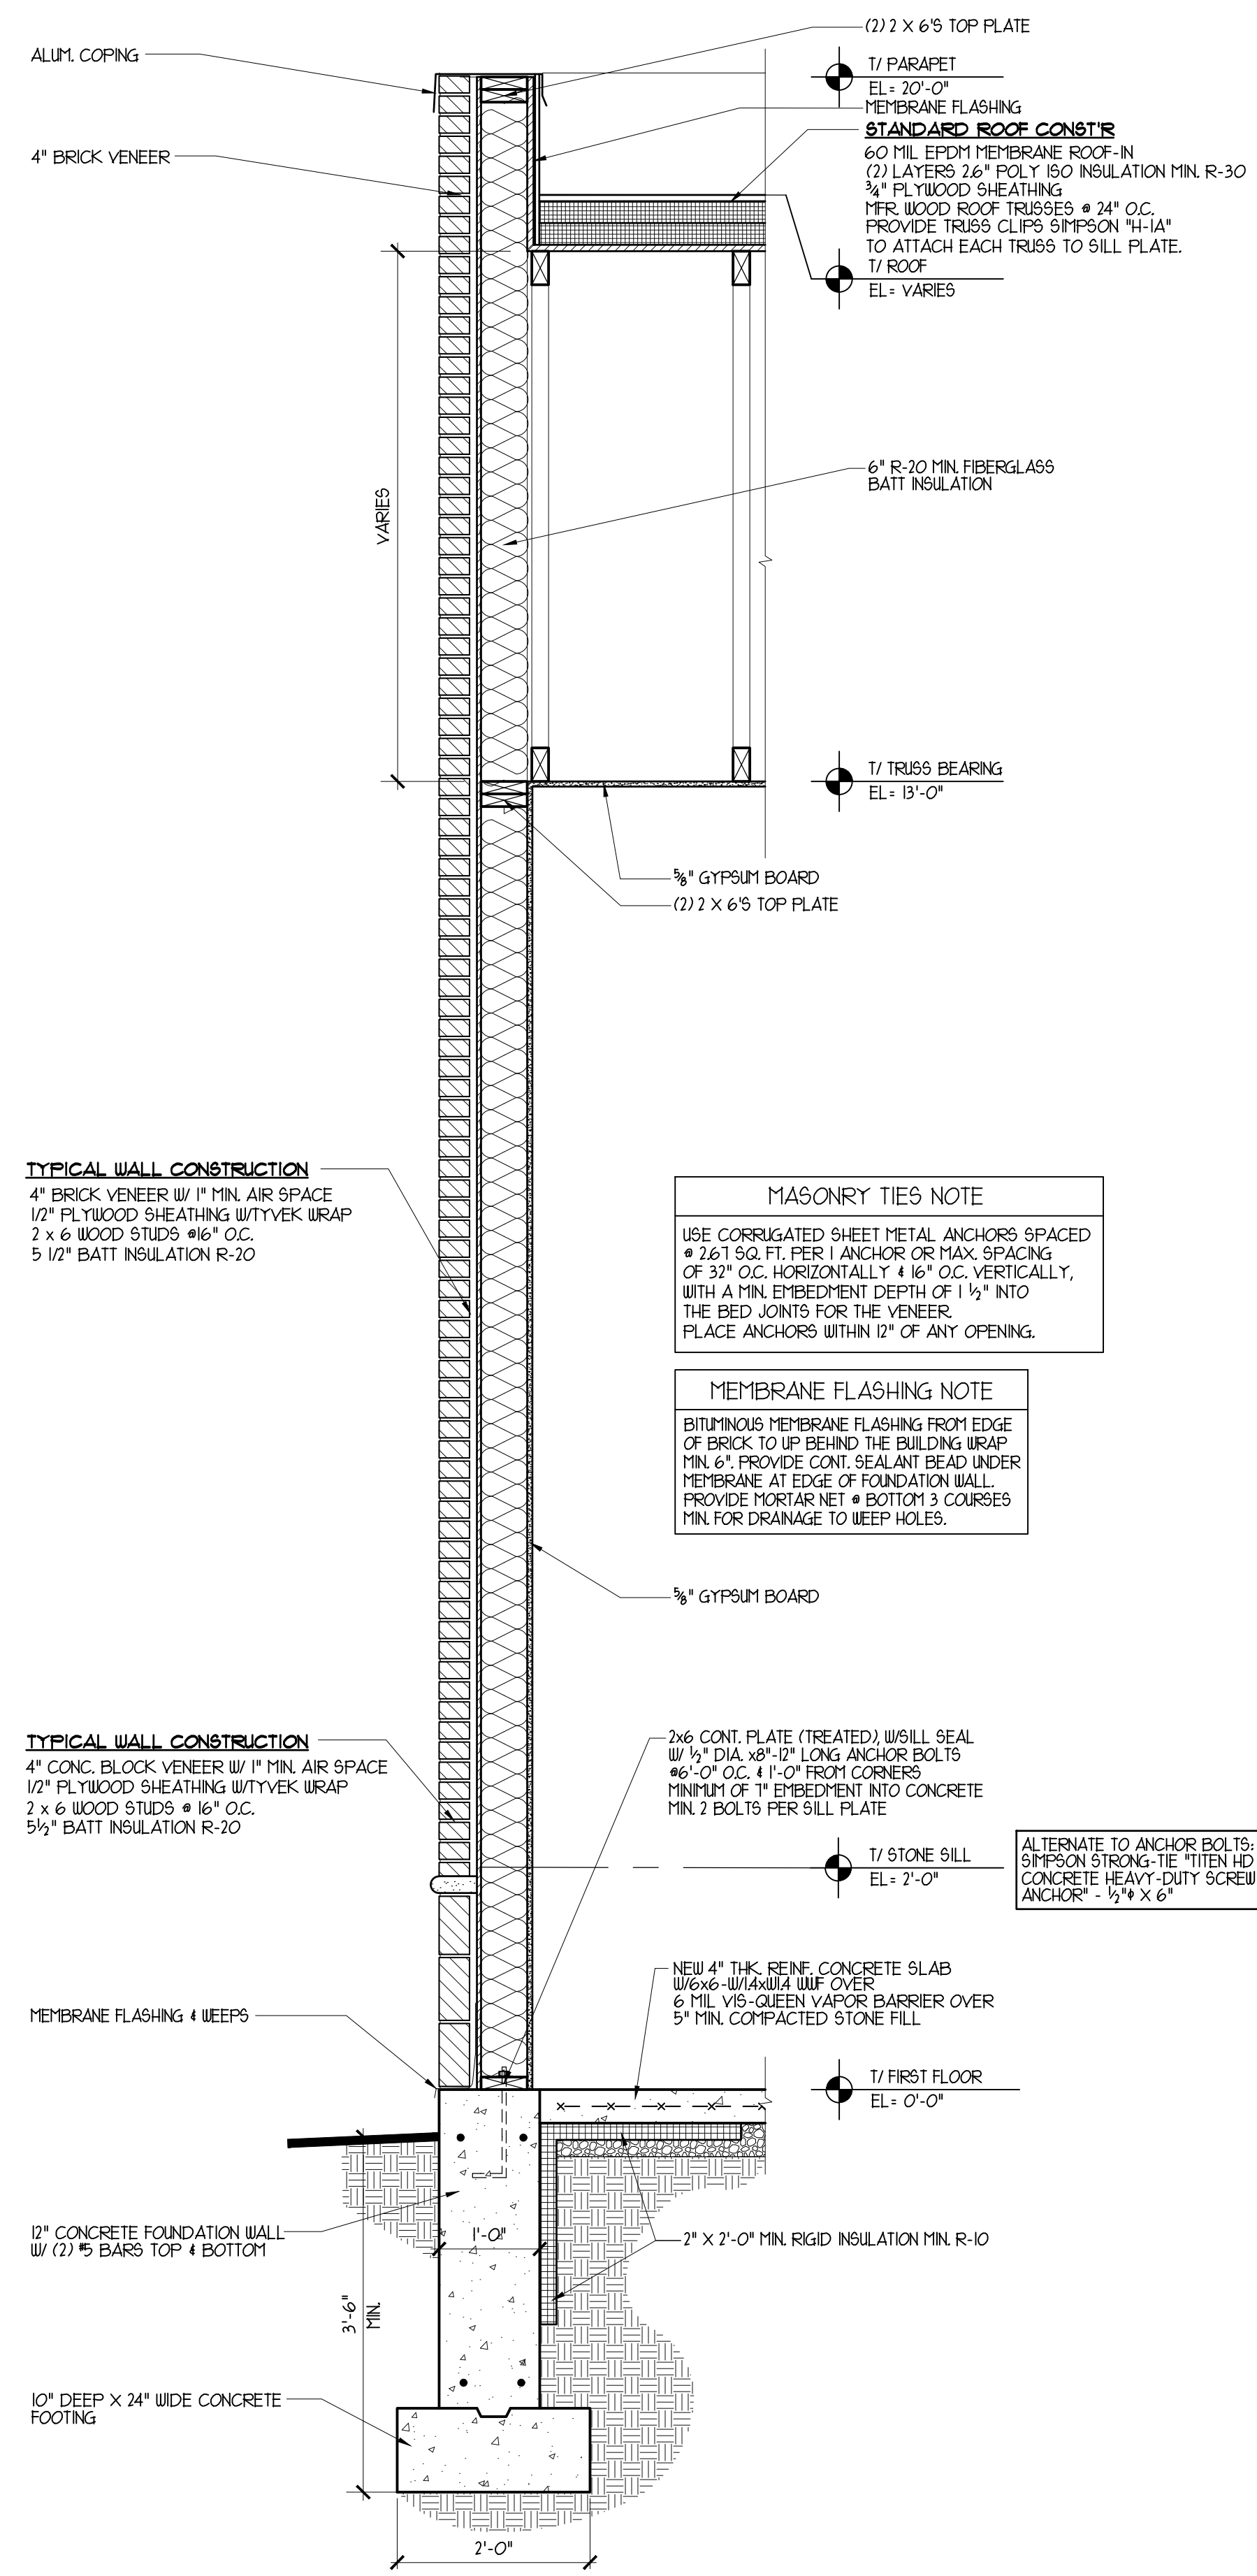

1 PROPOSED SIDE WALL SECTION  
 SCALE: 3/4" = 1'-0"

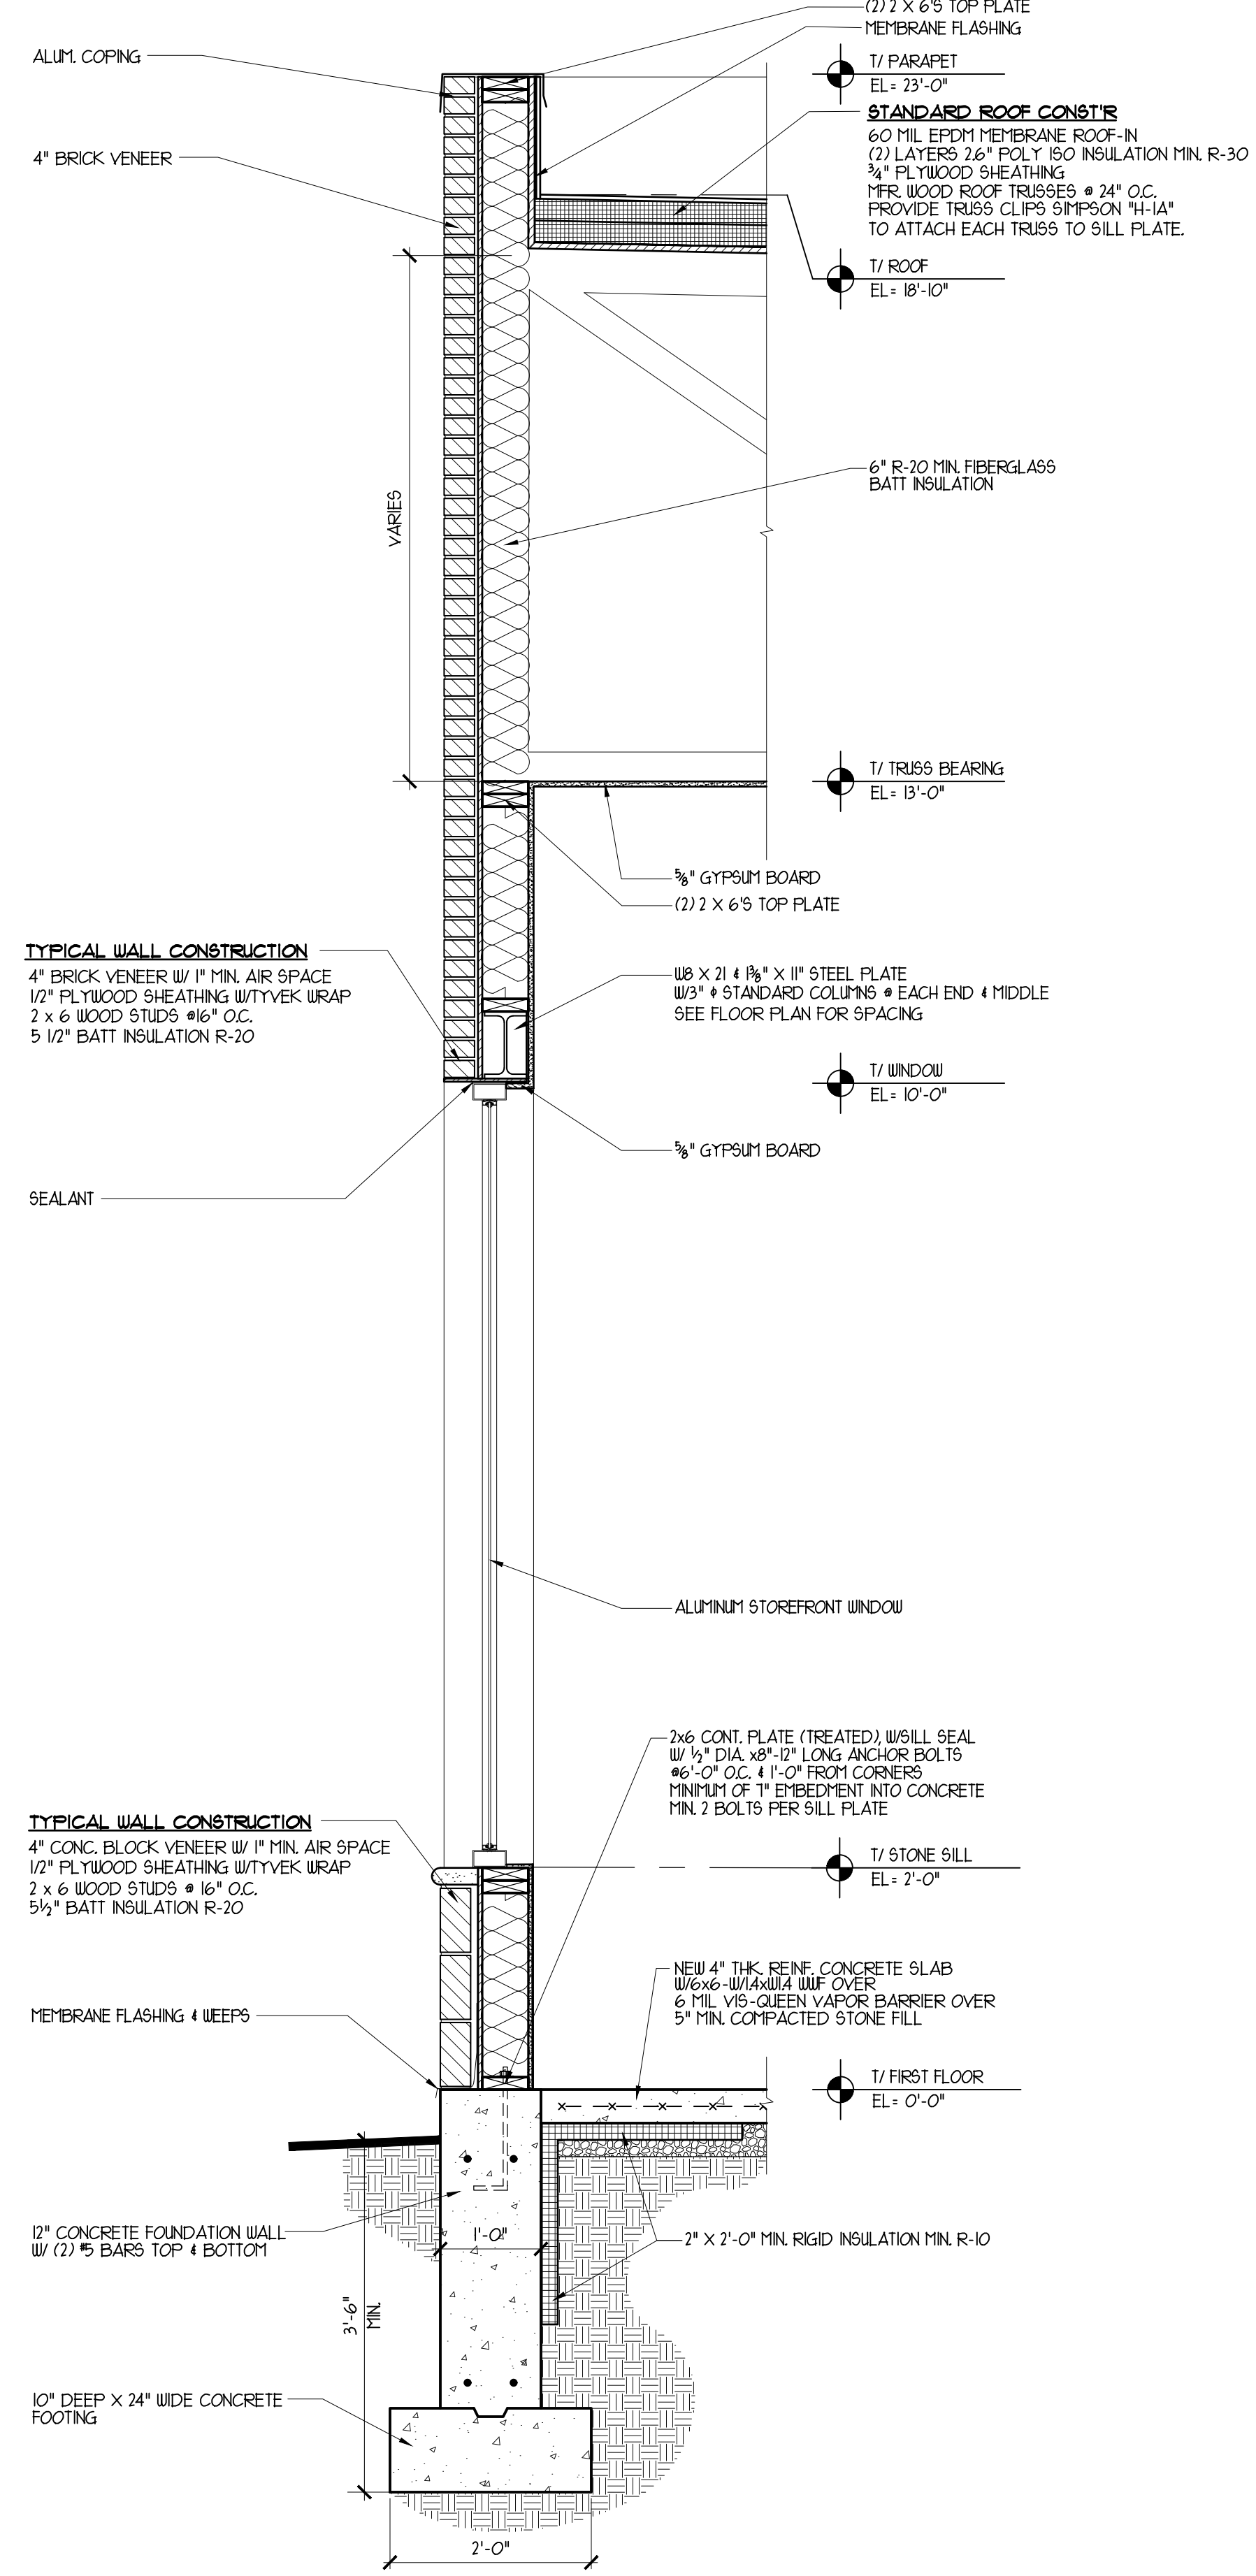

2 PROPOSED WALL SECTION @ FRONT WINDOW  
 SCALE: 3/4" = 1'-0"

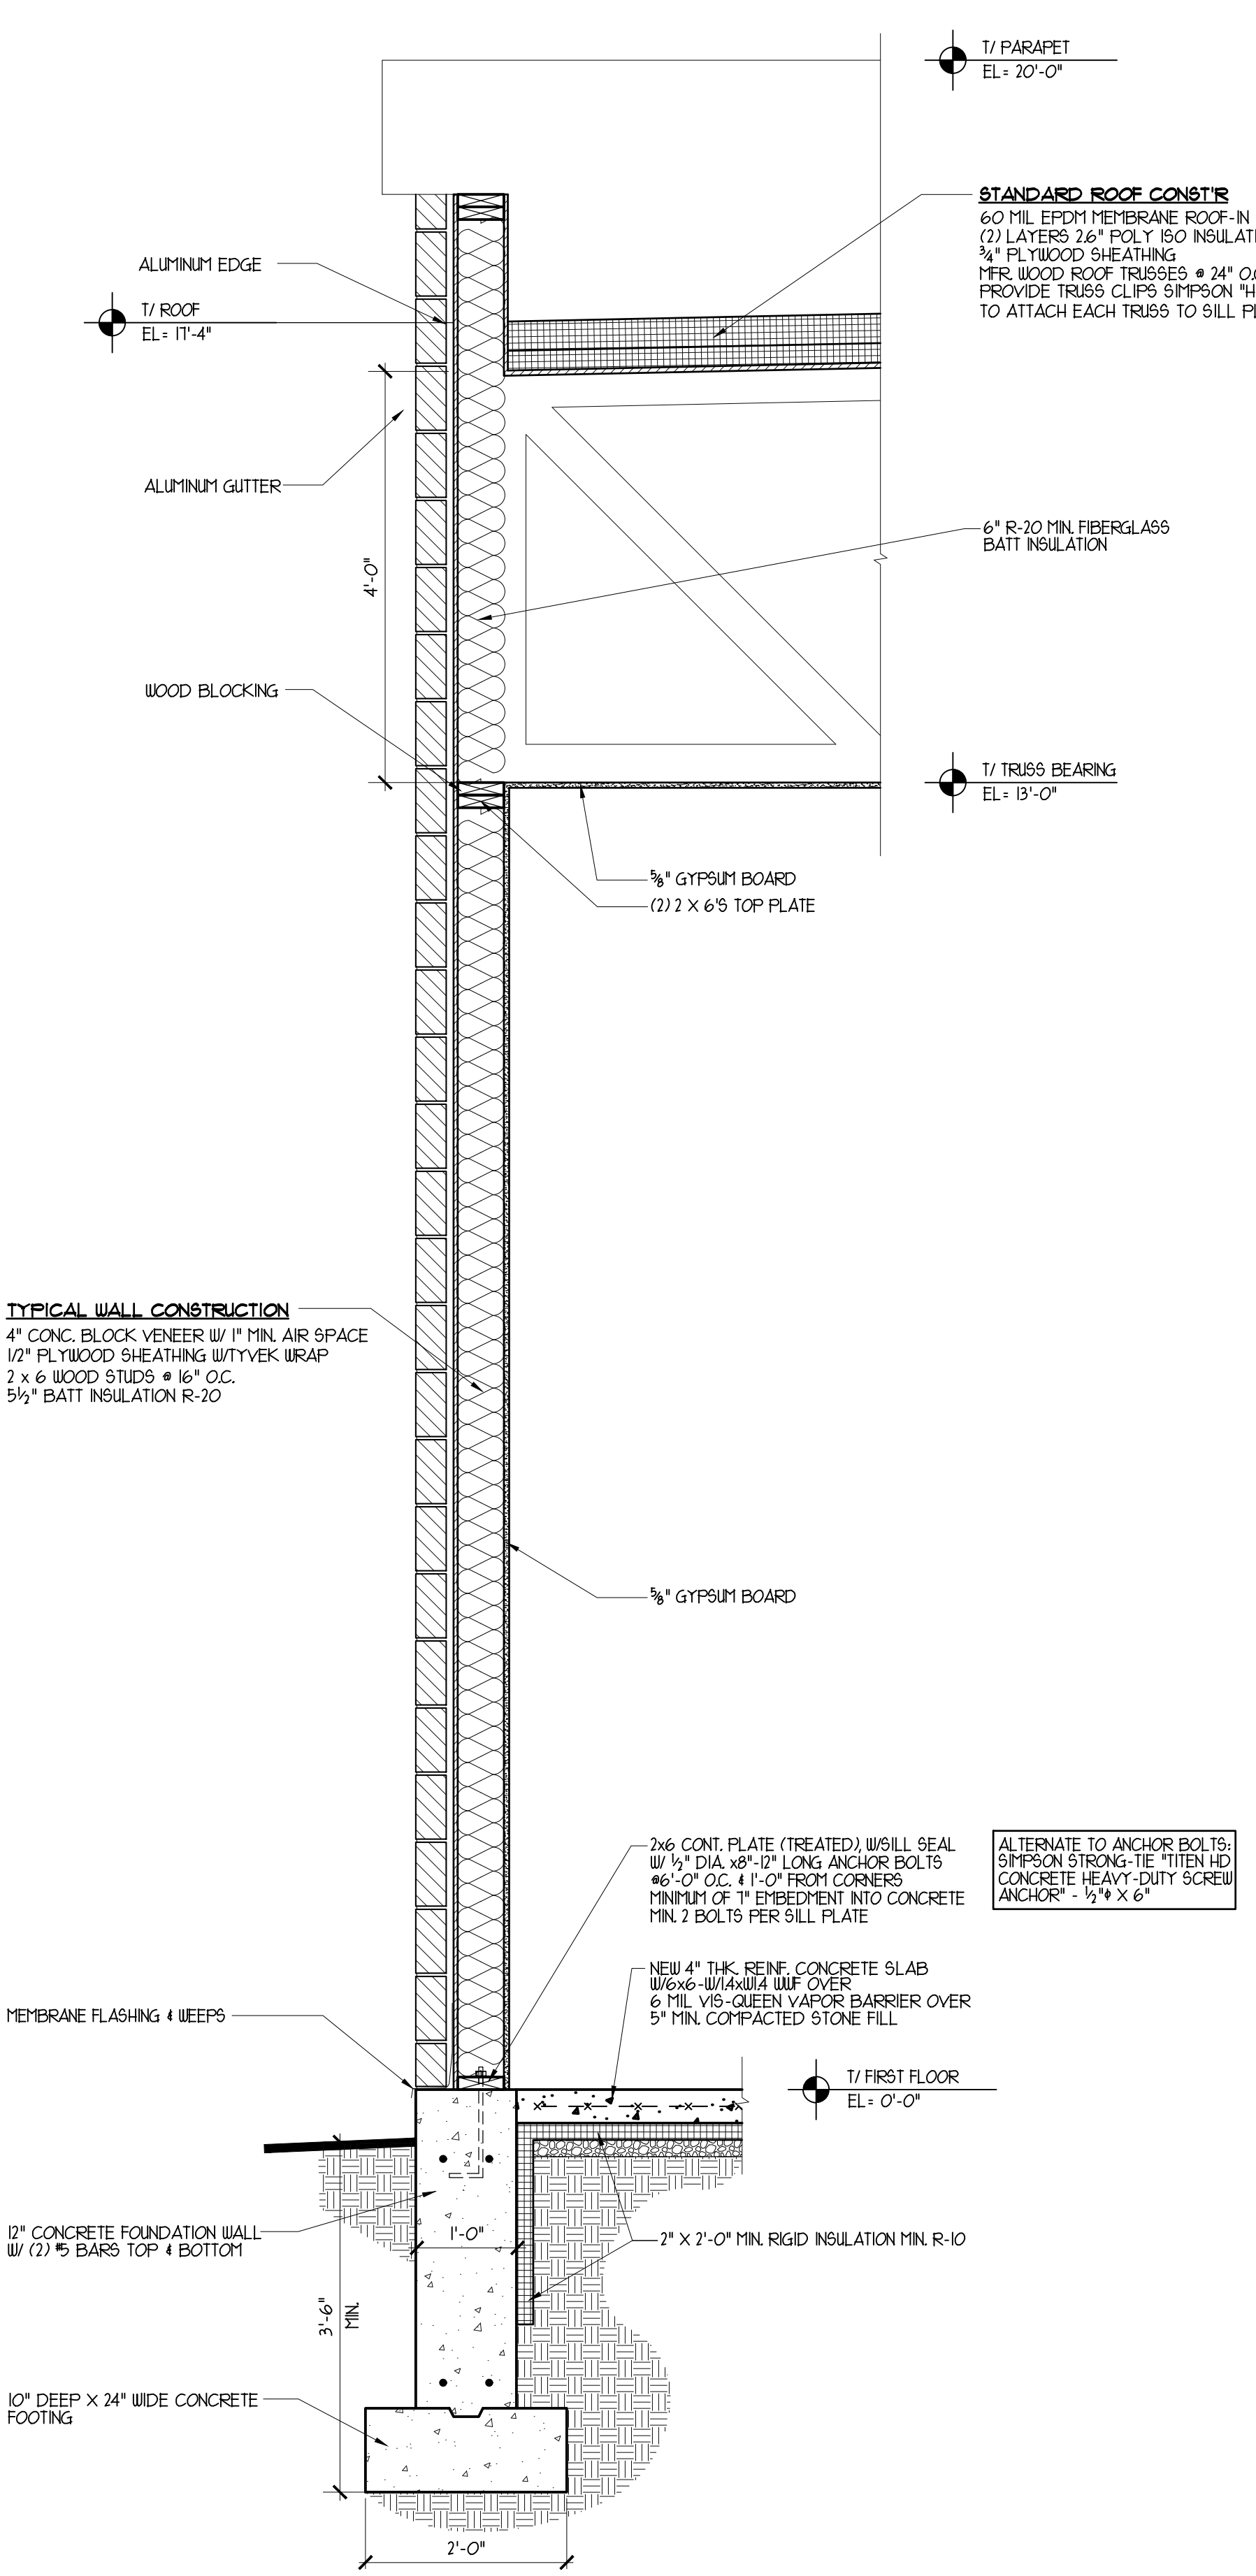

2 PROPOSED WALL SECTION @ REAR  
 SCALE: 3/4" = 1'-0"

UNITED ARCHITECTS RESERVE COPYRIGHT AND OTHER RIGHTS RESTRICTING THESE DRAWINGS FOR THE ORIGINAL SITE OR PURPOSE FOR WHICH THEY WERE PREPARED. REPRODUCTIONS CHANGES OR OTHER ASSIGNMENTS ARE PROHIBITED. © 2026