


SITE PLAN

ADDRESS = 315 N. INDEPENDENCE BLVD., ROMEOVILLE, ILLINOIS
 P.I.N. = 11-04-03-102-008-0000

OWNER
 ALL WORLD STORAGE
 315 N. INDEPENDENCE BLVD.
 ROMEOVILLE, ILLINOIS 60446

THAT PART OF THE NORTHWEST QUARTER OF SECTION 3, TOWNSHIP 36 NORTH, RANGE 10 EAST OF THE THIRD PRINCIPAL MERIDIAN, DESCRIBED AS FOLLOWS: COMMENCING AT A POINT WHERE THE CENTER LINE OF HIGHWAY ALTERNATE U.S. 66 INTERSECTS THE SOUTH LINE OF THE NORTH HALF OF THE SAID NORTHWEST QUARTER; THENCE EAST ALONG THE SOUTH LINE OF SAID NORTH HALF OF THE SAID NORTHWEST QUARTER, 1089 FEET; THENCE NORTH 800 FEET; THENCE WEST TO THE CENTER LINE OF THE SAID HIGHWAY ALTERNATE U.S. 66; THENCE SOUTH ALONG THE CENTER LINE OF SAID HIGHWAY, 800 FEET TO THE POINT OF BEGINNING, IN WILL COUNTY ILLINOIS. Containing 19.765 acres more or less.

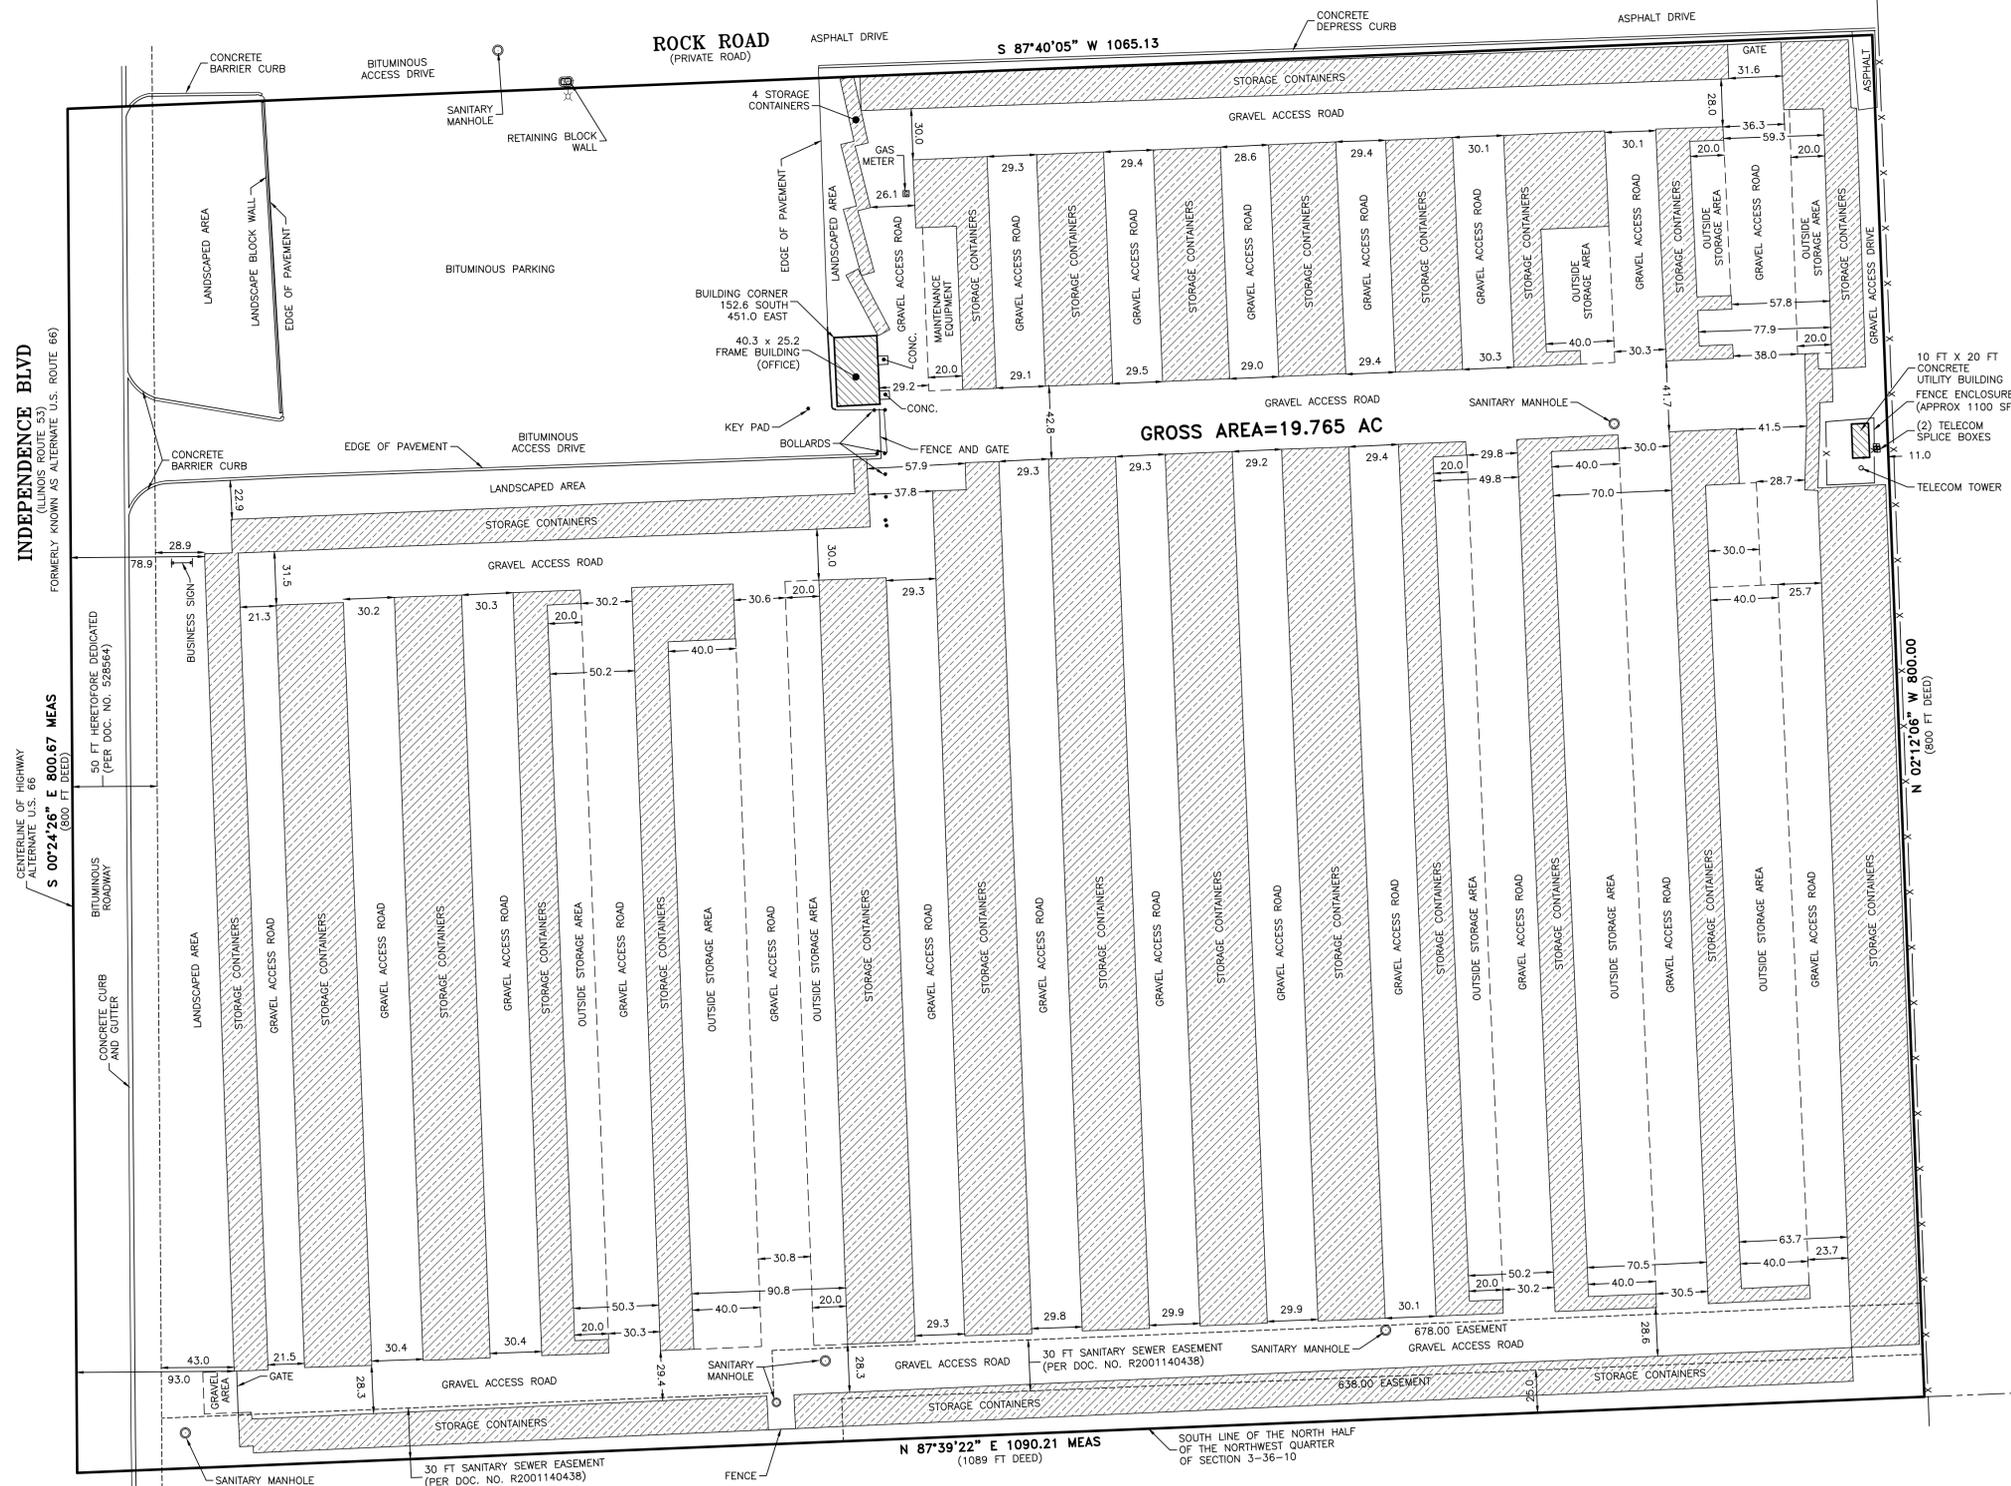

GROSS AREA=19.765 AC

INDEPENDENCE BLVD
 (ILLINOIS ROUTE 43)
 FORMERLY KNOWN AS ALTERNATE U.S. ROUTE 66

50 FT HERETOFORE DEDICATED
 ROADWAY
 (PER DOC. NO. 328664)
 BUSINESS SIGN

CENTERLINE OF HIGHWAY
 ALTERNATE U.S. 66
 S 00°24'26" E 800.67 MEAS
 (800 FT DEED)

ROCK ROAD
 (PRIVATE ROAD)
 S 87°40'05" W 1065.13

N 87°39'22" E 1090.21 MEAS
 (1089 FT DEED)

N 02°12'06" W 800.00
 (800 FT DEED)

PREPARED BY:
 CHRISTOPHER M. PAPESH, I.P.L.S. NO. 3369
 EXPIRATION DATE: NOVEMBER 30, 2018

DATE: November 7, 2016

11/07/16
 DATE
 19596
 JOB #
 9/15/16
 DATE

SITE PLAN
 DRAWN BY: R.D.
 CHECKED BY: C.M.P.

ALL WORLD STORAGE
 ROMEOVILLE, IL

GEOTECH INC.
 CONSULTING ENGINEERS - LAND SURVEYORS
 1207 CEDARWOOD DRIVE CREST HILL, ILLINOIS 60403 815/730-1010

19596