



- A** ILLUMINATED DIRECTIONAL ROUND SIGN.....5 SF
- B** ILLUMINATED RACEWAY CH. LETTER SET.....386 SF
- C** NON-ILLUMINATED F.C.O. ALLUM. LETTER SET....33 SF
- D** ILLUMINATED RACEWAY CH. LETTER SET.....211 SF
- G** NON-ILLUM. DIRECTIONAL ROUND SIGN.....5 SF




OLYMPIC SIGNS / account representative BPJR / client **the roomplace** / drawn by JOHN W / job#: 16-6519 / 7-11-16 / rev.# 9-19-16
 1130 N. Garfield Lombard, IL 60148 Ph.# **630.424.6100** Fx.# 630.424.6120 **WWW.OLYSIGNS.COM**

THIS IS AN ORIGINAL, UNPUBLISHED DRAWING SUBMITTED IN CONNECTION WITH A PROJECT WE ARE PLANNING FOR YOU. THIS IS NOT TO BE COPIED, REPRODUCED, EXHIBITED OR SHOWN TO ANYONE OUTSIDE OF YOUR ORGANIZATION WITHOUT THE WRITTEN PERMISSION OF OLYMPIC SIGNS, INC. ARTWORK IS EXCLUSIVE PROPERTY OF OLYMPIC SIGN INC.


Customer's Signature: _____ Date: _____

Comments: ●


EXISTING **PROPOSED**

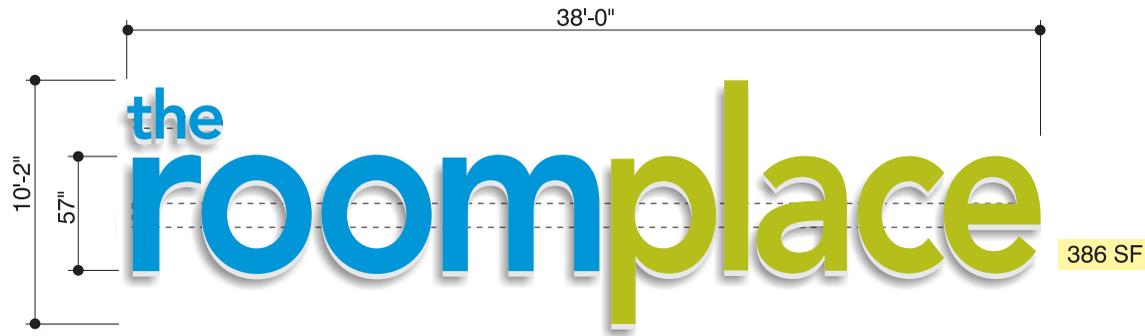

B INDIVIDUAL INT. LED ILLUMINATED LETTER DISPLAY 1/8" = 1'-0"

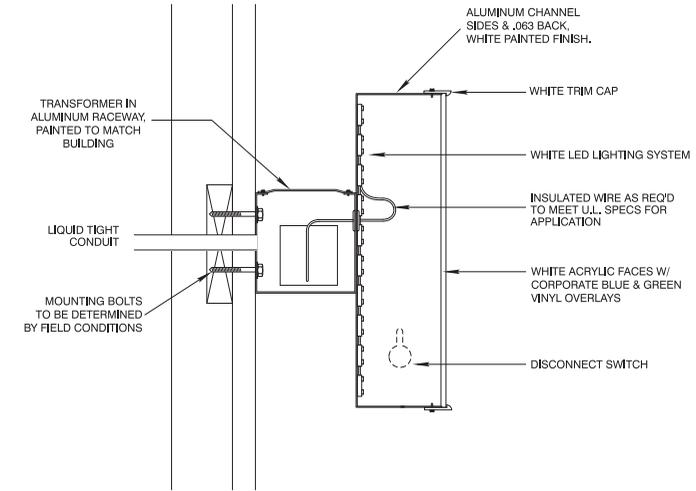

RACEWAY MOUNT INTERNALLY ILLUM. CHANNEL LTR.

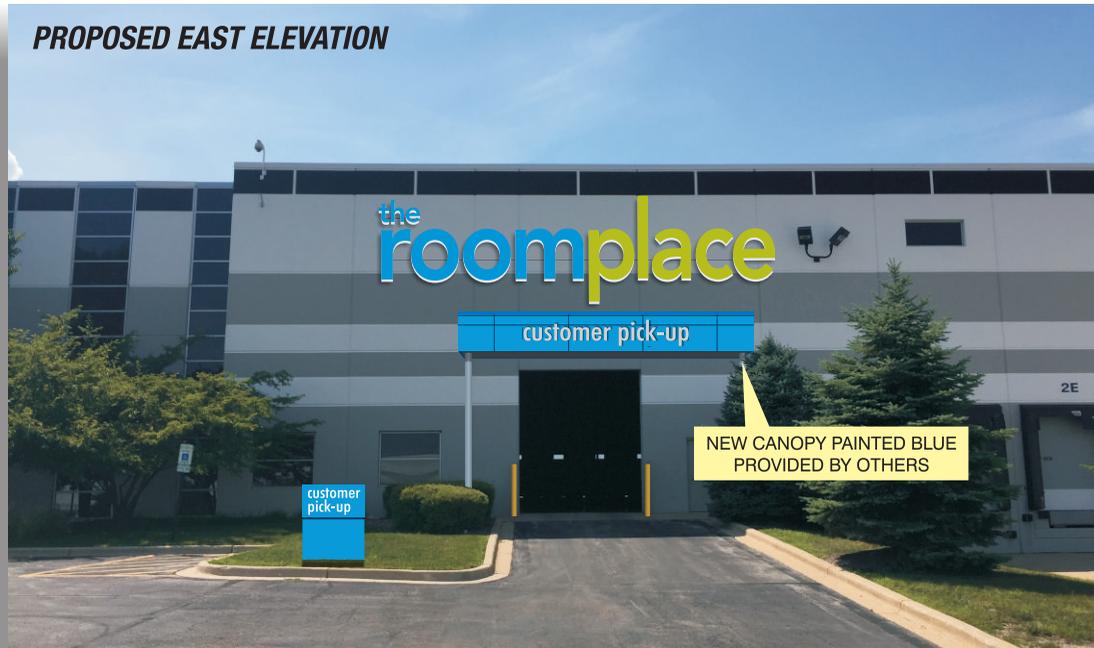

EAST ELEVATION WALL AREA
35'-0" HIGH X 1009'-0" LONG = 35,315 SF

PROPOSED SIGN AREA
10'-2" TALL X 38'-0" LONG = 386 SF

PERCENT OF WAL AREA OCCUPIED BY
SIGN = 1%

**OLYMPIC
SIGNS**

account representative / client
BPJR / **the roomplace**
1130 N. Garfield
Lombard, IL 60148 Ph.# 630.424.6100 Fx.# 630.424.6120


the roomplace
1140 REMINGTON BLVD., ROMEOVILLE, IL.

drawn by / job#:
JOHN W / 16-6519
• 7-11-16
• rev.# 9-19-16


Customer's Signature: _____ Date: _____

Comments: ●

THIS IS AN ORIGINAL, UNPUBLISHED DRAWING SUBMITTED IN CONNECTION WITH A PROJECT WE ARE PLANNING FOR YOU. THIS IS NOT TO BE COPIED, REPRODUCED, EXHIBITED OR SHOWN TO ANYONE OUTSIDE OF YOUR ORGANIZATION WITHOUT THE WRITTEN PERMISSION OF OLYMPIC SIGNS, INC. ARTWORK IS EXCLUSIVE PROPERTY OF OLYMPIC SIGN INC.

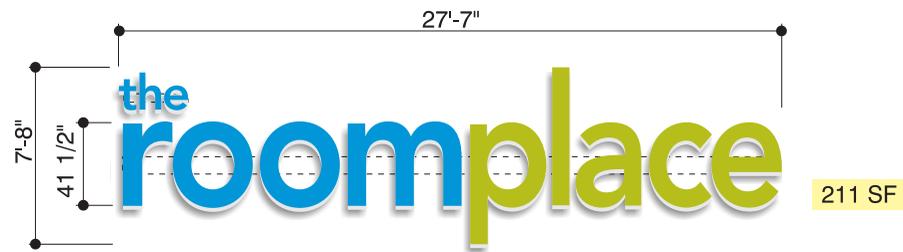

D **INDIVIDUAL INT. LED ILLUMINATED LETTER DISPLAY 1/8" = 1'-0"**

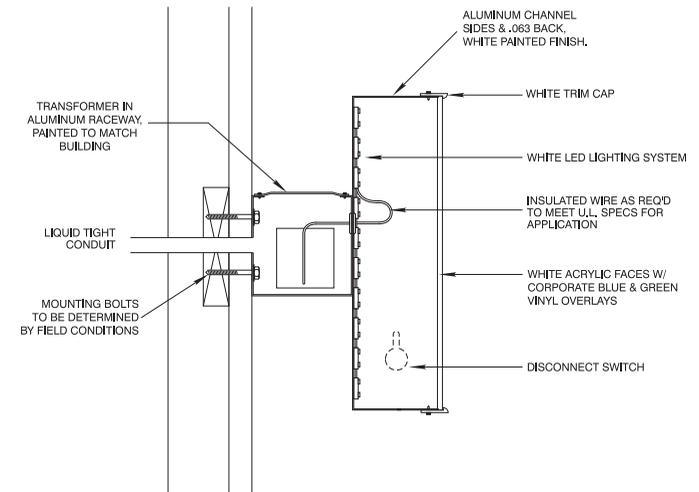

RACEWAY MOUNT INTERNALLY ILLUM. CHANNEL LTR.



NORTH ELEVATION WALL AREA
35'-0" HIGH X 789'-0" LONG = 27,615 SF

PROPOSED SIGN AREA
7'-8" TALL X 38'-0" LONG = 211 SF

PERCENT OF WAL AREA OCCUPIED BY
SIGN = 1%



account representative / client
BPJR /

1130 N. Garfield
Lombard, IL 60148 Ph.# 630.424.6100 Fx.# 630.424.6120

the roomplace

1140 REMINGTON BLVD., ROMEOVILLE, IL.

drawn by / job#:
JOHN W / 16-6519
• 7-11-16
• rev.# 9-19-16

WWW.OLYSIGNS.COM


Customer's Signature: _____ Date: _____

Comments:




G INDIVIDUAL NON-ILLUMINATED LETTER DISPLAY 3/16" = 1'-0"

1/4" THICK F.C.O. ALUMINUM LETTERS, WHITE PAINTED FINISH & FLUSH MOUNTED TO CANOPY FASCIA.

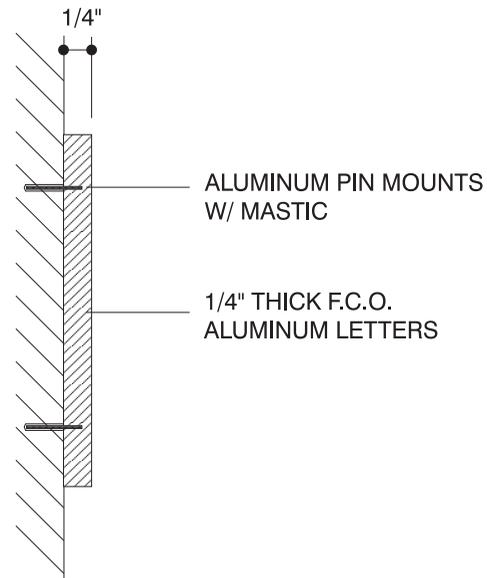

SECTION THRU DETAIL OF LETTERS

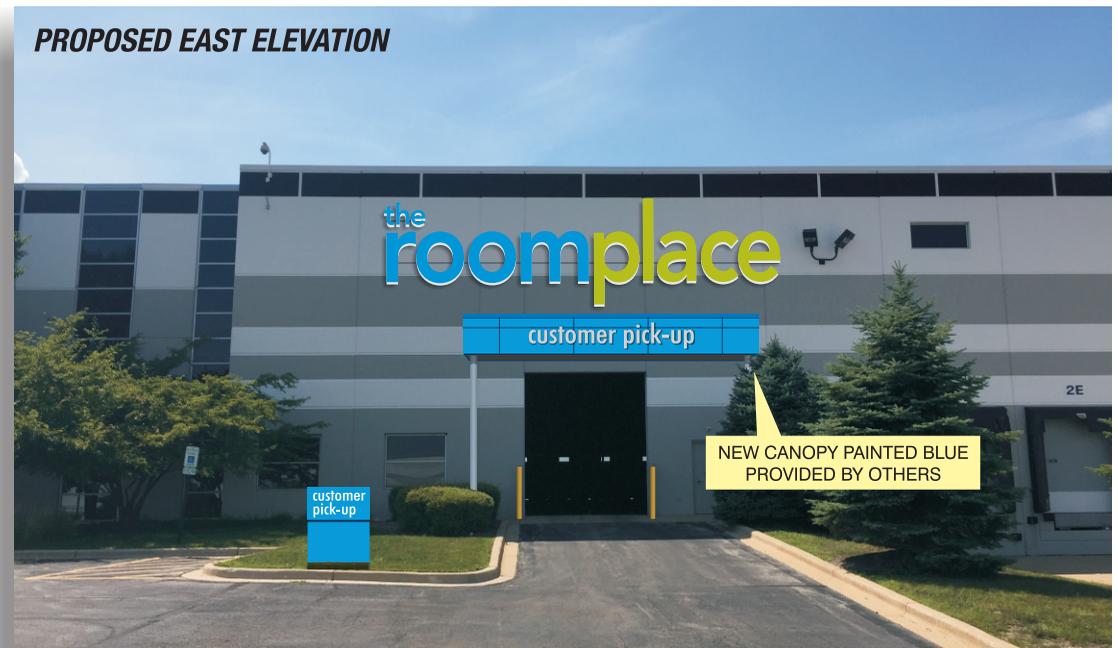

account representative / client
BPJR /

1130 N. Garfield
Lombard, IL 60148 Ph.# 630.424.6100 Fx.# 630.424.6120


the roomplace
1140 REMINGTON BLVD., ROMEOVILLE, IL.

drawn by
JOHN W

- job#: 16-6519
- 7-11-16
- rev.# 9-19-16

Customer's Signature: _____ Date: _____

Comments: ●

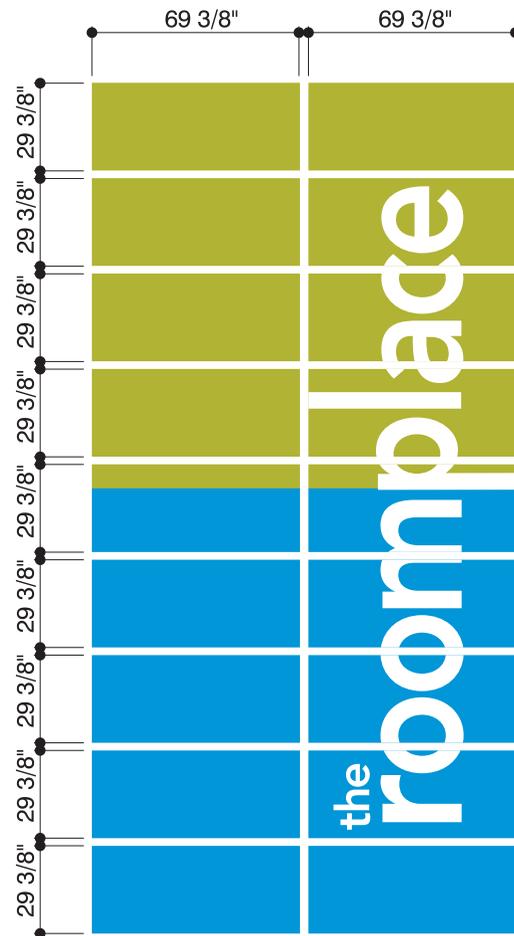

CORPORATE BLUE, GREEN & WHITE VINYL APPLIED GRAPHICS TO FIRST SURFACE OF WINDOW PANES.

255 SF



SOUTH ELEVATION WALL AREA
35'-0" HIGH X 789'-0" LONG = 27,615 SF

PROPOSED SIGN AREA
22'-0" TALL X 11'-6" WIDE = 254 SF

PERCENT OF WAL AREA OCCUPIED BY SIGN = 1%

F FIRST SURFACE WINDOW VINYL DECALS 3/16" = 1'-0"
OPTION A

Customer's Signature: _____ Date: _____

Comments: _____

EXISTING

PROPOSED

**OLYMPIC
SIGNS**

account representative / client
BPJR / **the roomplace**
1130 N. Garfield
Lombard, IL 60148 Ph.# 630.424.6100 Fx.# 630.424.6120

the roomplace
1140 REMINGTON BLVD., ROMEOVILLE, IL.

drawn by / job#:
JOHN W / 16-6519
• 7-11-16
• rev.# 9-19-16

WWW.OLYSIGNS.COM

THIS IS AN ORIGINAL, UNPUBLISHED DRAWING SUBMITTED IN CONNECTION WITH A PROJECT WE ARE PLANNING FOR YOU. THIS IS NOT TO BE COPIED, REPRODUCED, EXHIBITED OR SHOWN TO ANYONE OUTSIDE OF YOUR ORGANIZATION WITHOUT THE WRITTEN PERMISSION OF OLYMPIC SIGNS, INC. ARTWORK IS EXCLUSIVE PROPERTY OF OLYMPIC SIGN INC.



5 WINDOW GRAPHICS = 137 SF



4 WINDOW GRAPHICS = 202 SF

H I FIRST SURFACE WINDOW VINYL DECALS 3/16" = 1'-0"

DIGITALLY PRINTED PERFORATED VINYL APPLIED WINDOW DECALS TO FIRST SURFACE OF WINDOW PANES.



NORTH ELEVATION WALL AREA
35'-0" HIGH X 789'-0" LONG = 27,615 SF

PROPOSED SIGN AREA
4'-10 1/2" TALL X 28'-1" LONG = 137 SF
9'-10" TALL X 20'-7" LONG = 202 SF


PERCENT OF WALL AREA OCCUPIED BY SIGN = 1%

Customer's Signature: _____ Date: _____

Comments:

EXISTING

PROPOSED

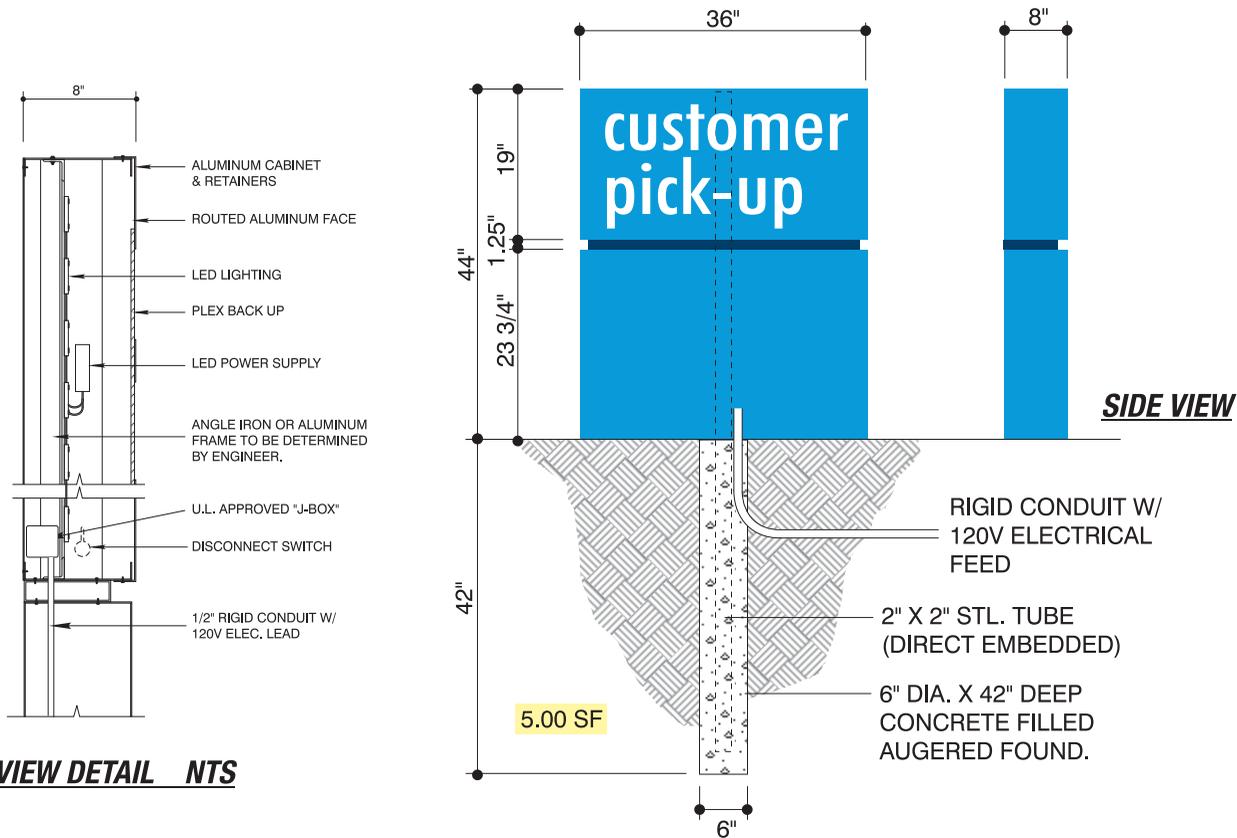

A D/F LED ILLUMINATED DISPLAY 1/2" = 1'-0"

ALUMINUM CABINET, FACE, REVEAL & BASE, CORPORATE BLUE PAINTED FINISH. ROUTED COPY W/ WHITE PLEX BACKED UP COPY.



account representative / client / drawn by / job#: 16-6519 / 7-11-16 / rev.# 9-19-16

BPJR / JOHN W

1140 REMINGTON BLVD., ROMEOVILLE, IL. / WWW.OLYSIGNS.COM


1130 N. Garfield / Lombard, IL 60148 / Ph.# 630.424.6100 / Fx.# 630.424.6120

Customer's Signature: _____ Date: _____

Comments:

EXISTING PROPOSED

THIS IS AN ORIGINAL, UNPUBLISHED DRAWING SUBMITTED IN CONNECTION WITH A PROJECT WE ARE PLANNING FOR YOU. THIS IS NOT TO BE COPIED, REPRODUCED, EXHIBITED OR SHOWN TO ANYONE OUTSIDE OF YOUR ORGANIZATION WITHOUT THE WRITTEN PERMISSION OF OLYMPIC SIGNS, INC. ARTWORK IS EXCLUSIVE PROPERTY OF OLYMPIC SIGN INC.

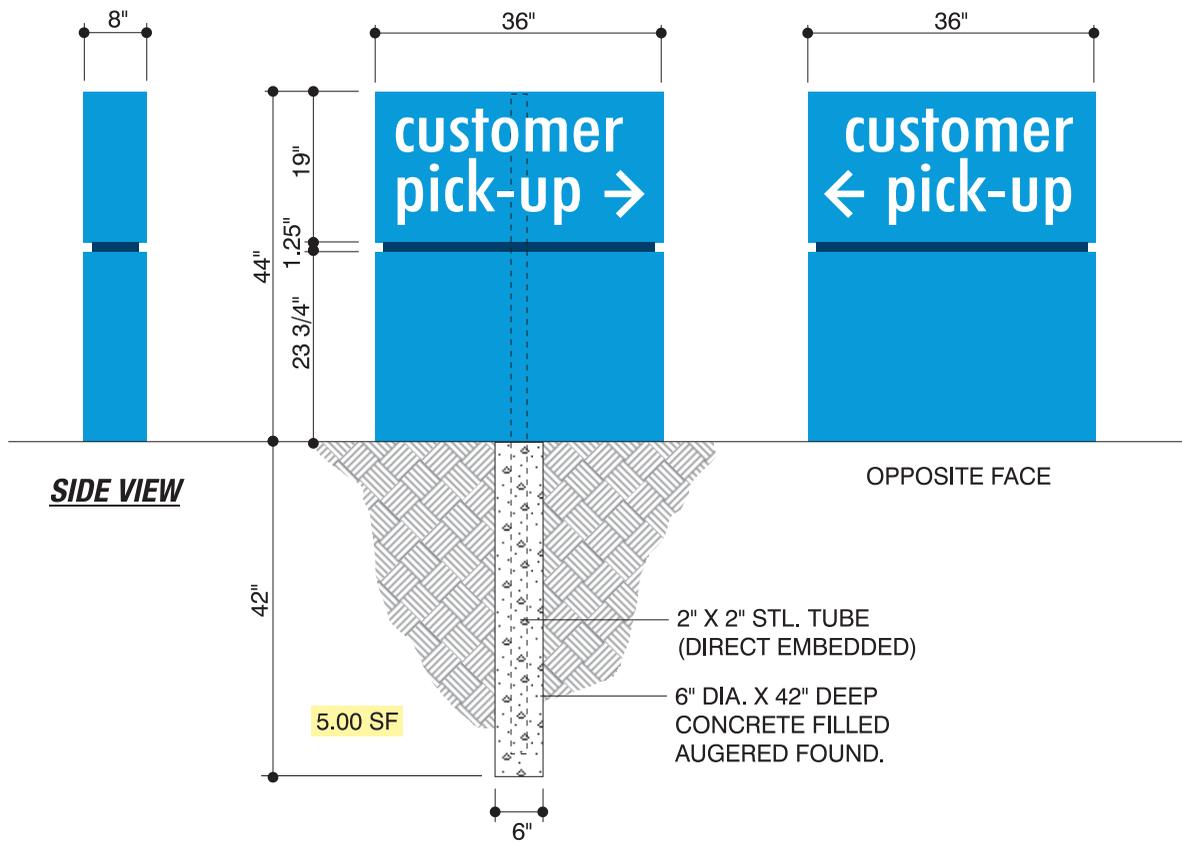

G **D/F NON-ILLUMINATED DISPLAY 1/2" = 1'-0"**

ALUMINUM CABINET, FACES, REVEAL & BASE,
CORPORATE BLUE PAINTED FINISH.
WHITE VINYL APPLIED GRAPHICS.



account representative / client
BPJR

the roomplace
1140 REMINGTON BLVD., ROMEOVILLE, IL.


drawn by / job#:
JOHN W / 16-6519
7-11-16
9-19-16

1130 N. Garfield Lombard, IL 60148 Ph.# 630.424.6100 Fx.# 630.424.6120 **WWW.OLYSIGNS.COM**

THIS IS AN ORIGINAL, UNPUBLISHED DRAWING SUBMITTED IN CONNECTION WITH A PROJECT WE ARE PLANNING FOR YOU. THIS IS NOT TO BE COPIED, REPRODUCED, EXHIBITED OR SHOWN TO ANYONE OUTSIDE OF YOUR ORGANIZATION WITHOUT THE WRITTEN PERMISSION OF OLYMPIC SIGNS, INC. ARTWORK IS EXCLUSIVE PROPERTY OF OLYMPIC SIGN INC.

Customer's Signature: _____ Date: _____

Comments:

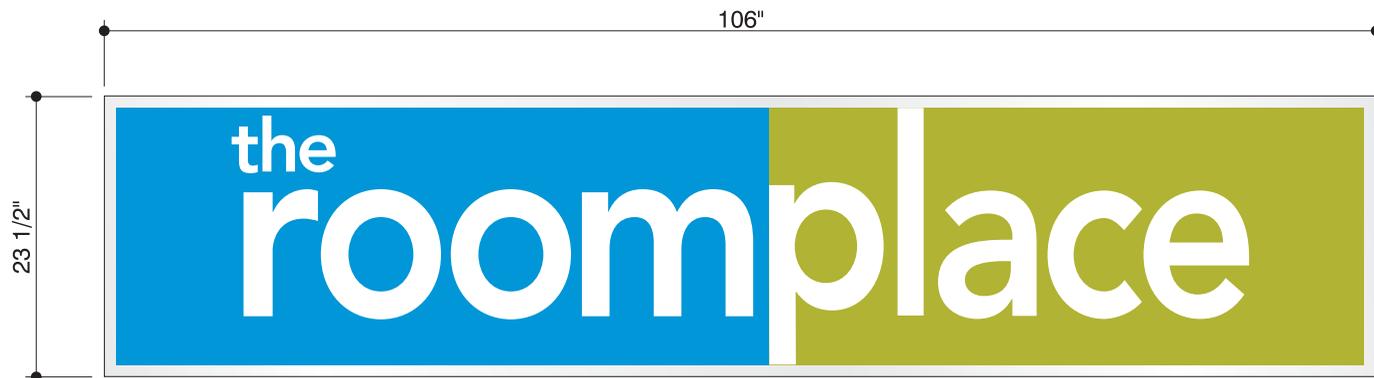

17 SF

E REFACE EXISTING D/F INT. ILLUMINATED TENANT PANEL 3/4" = 1'-0"

NEW RETAINERS, SYSTEM, OFF WHITE PAINTED FINISH. WHITE LEXAN FACES W/ CORPORATE BLUE & GREEN VINYL APPLIED GRAPHICS.

NOTE; DEPTH OF RETAINERS TO BE VERIFIED IN FIELD.



**OLYMPIC
SIGNS**

account representative / client
BPJR /

the roomplace
1140 REMINGTON BLVD., ROMEOVILLE, IL.

drawn by
JOHN W

• job#: 16-6519
• 7-11-16
• rev.# 9-19-16

Customer's Signature: _____ Date: _____

Comments:

EXISTING

PROPOSED

THIS IS AN ORIGINAL, UNPUBLISHED DRAWING SUBMITTED IN CONNECTION WITH A PROJECT WE ARE PLANNING FOR YOU. THIS IS NOT TO BE COPIED, REPRODUCED, EXHIBITED OR SHOWN TO ANYONE OUTSIDE OF YOUR ORGANIZATION WITHOUT THE WRITTEN PERMISSION OF OLYMPIC SIGNS, INC. ARTWORK IS EXCLUSIVE PROPERTY OF OLYMPIC SIGN INC.