DESIGNS PREPARED FOR:



SITE ADDRESS:

1300 WEST NORMANTOWN RD ROMEOVILLE, IL 60446

JOB NUMBER: 299333

SALES REPRESENTATIVE: R. AGUILO

PROJECT MANAGER: S. KOSTKA



DESIGN REVISIONS:

REV.#	DATE	DESIGNER	REVISION COMPLETED	INTERNAL	PERMIT	CLIENT	REV.#	DATE	DESIGNER	REVISION COMPLETED	INTERNAL	PERMIT	CLIENT
1	10.02.24	JDB	ADDED CABINET TOPPER TO EXISTING MONUMENT			•	13						
2	11.08.24	AG	UPDATED SIZING FOR HATCH CHICKEN SIGN			•	14						
3	12.23.24	JDB	ADDED CS.1 (OPTION 1 & 2) TO EAST ELEVATION SIGNAGE			•	15						
4	02.10.25	LAH	FH.2 TO 3' H			•	16						
5	02.12.25	LAH	FH.2 DELETE, CHANGE TO RF.1 EXISTING SIGN			•	17						
6							18						
7							19						
8							20						
9							21						
10							22						
11							23						
12							24						

DESIGNER NOTES

DATE	DESIGNER	NOTE
XX.XX.XX	XXX	XXX

PRE-FLIGHT PRINT LIST

GOOD TO GO	PRIMARY CHECKS	GOOD TO GO	ADDITIONAL CHECKS
	NO MISSING / UNPACKAGED / UNLINKED IMAGES		REMOVE ANY NON-PRINTING DATA
	ENSURE IMAGE RESOLUTION 100 PPI AT FULL SCALE - REFER TO JONES ART REQUIREMENTS REGARDING POSSIBLE EXCEPTIONS		FLATTEN TRANSPARENCIES (FLATTEN RASTER IMAGES AND EFFECTS, LEAVE VECTOR COPY, LOGOS ETC. INTACT AS VECTORS)
	COLORS - MUST BE CMYK OR PANTONE		CONVERT FONTS TO PATHS (OR CURVES)
	ENSURE IMAGE SIZE & PROPORTIONS ARE CORRECT FOR FINAL PRODUCT, AND ANY INCLUDED BLEED & TRIM MARKS MATCH CLIENT SPECS		EMBED IMAGES OR ENSURE UNEMBEDDED IMAGES ARE PROPERLY LOCATED FOR SYSTEM USE

JONES SIGN
Your Vision. Accomplished.
A Mortensen Company

JOB#: 299333_R5
DATE: 10.01.2024
DESIGNER: J. BOUTON
SALES REP: R. AGUILO

PROJ MGR: S. KOSTKA

EQUIRED:		
FIELD SURVEY VECTOR ARTWORK	PAINT COLOR CLIENT PMS COLOR	FONTS ENGINEERING
THER:		


LANDLORD APPROVAL	DATE	Ы
CLIENT APPROVAL	DATE	R

REBEL 1300 WEST NORMANTOWN RD ROMEOVILLE, IL 60446

4 0

SHEET NUMBER

REBal

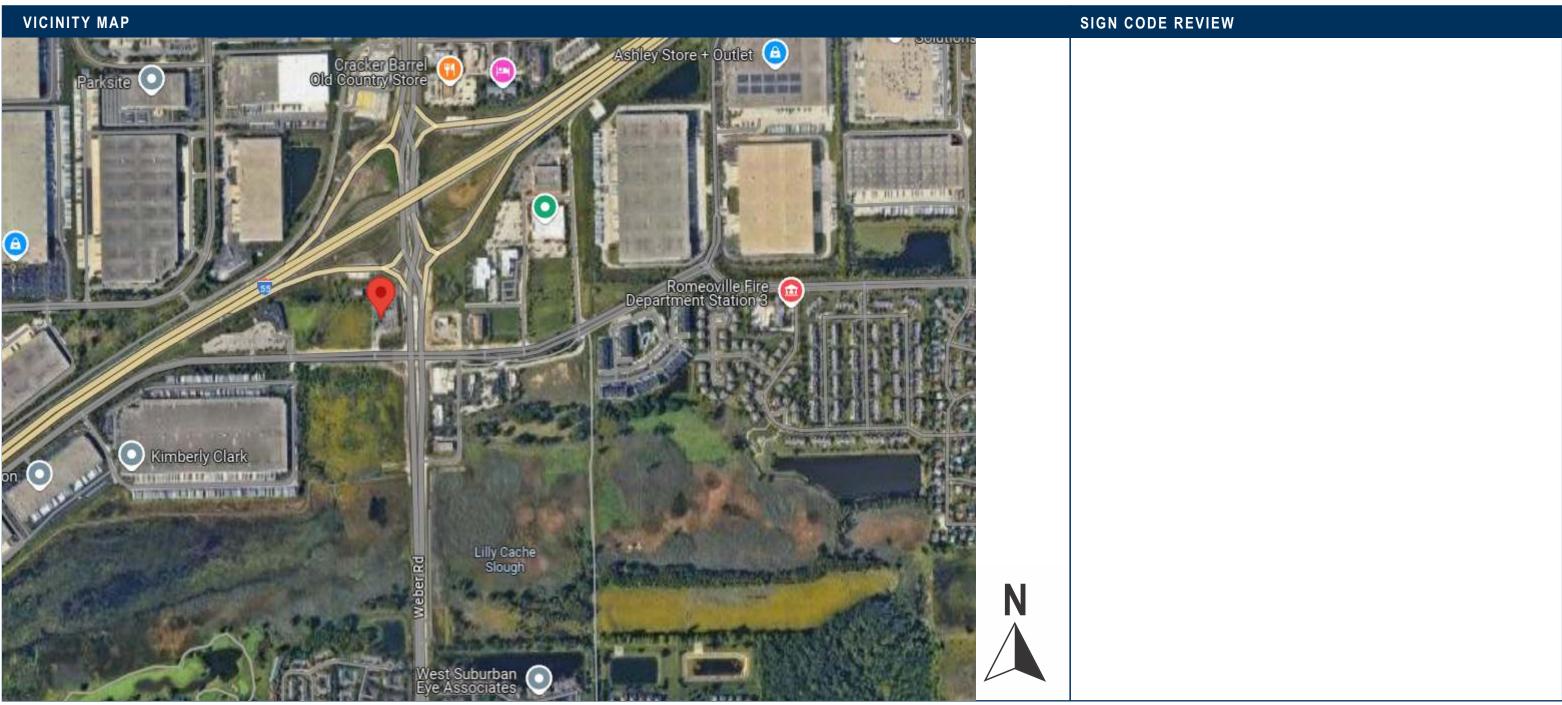

SCALE: NTS

JONES SIGN
Your Vision. Accomplished. AMDRIENSEN COMPANY
A MORTENSEN COMPANY

JOB#: 2993	33_R5
-------------------	-------

DATE: 10.01.2024

DESIGNER: J. BOUTON

SALES REP: R. AGUILO PROJ MGR: S. KOSTKA **REQUIRED:**

OTHER:

FIELD SURVEY □ PAINT COLOR □ VECTOR ARTWORK

FONTS ☐ CLIENT PMS COLOR ☐ ENGINEERING

LANDLORD APPROVAL DATE

DATE

CLIENT APPROVAL




REBEL

1300 WEST NORMANTOWN RD ROMEOVILLE, IL 60446

SHEET NUMBER

REBal

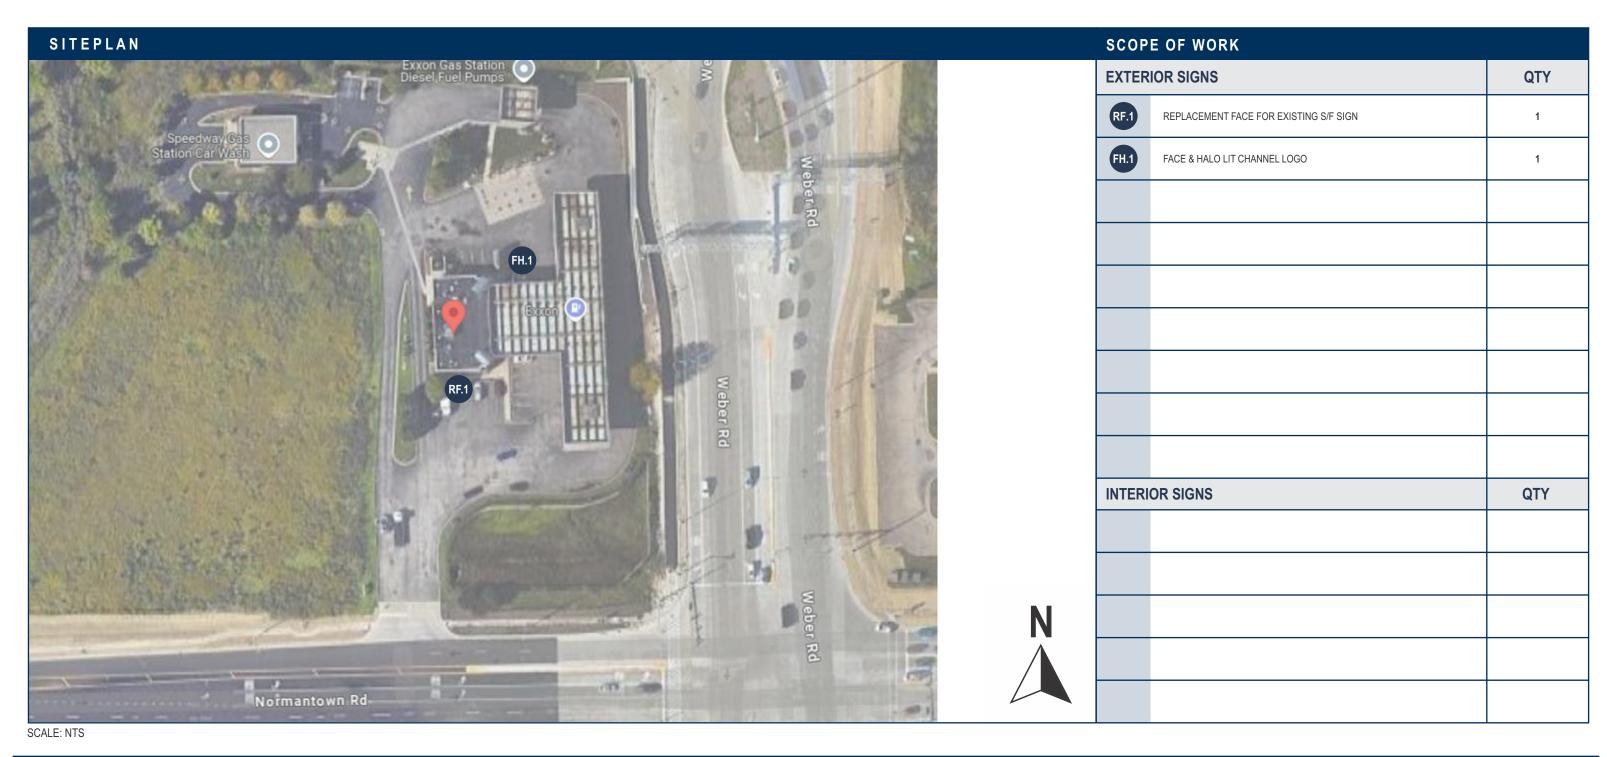

JONES SIGN Your Vision. Accomplished.

JOB #: **299333_R5**

DATE: 10.01.2024

DESIGNER: J. BOUTON SALES REP: R. AGUILO

PROJ MGR: S. KOSTKA

REQUIRED:

OTHER:

☐ PAINT COLOR FONTS ☐ FIELD SURVEY ☐ CLIENT PMS COLOR ☐ ENGINEERING □ VECTOR ARTWORK

LANDLORD APPROVAL

DATE CLIENT APPROVAL

DATE




REBEL

1300 WEST NORMANTOWN RD ROMEOVILLE, IL 60446

SHEET NUMBER

SOUTH ELEVATION

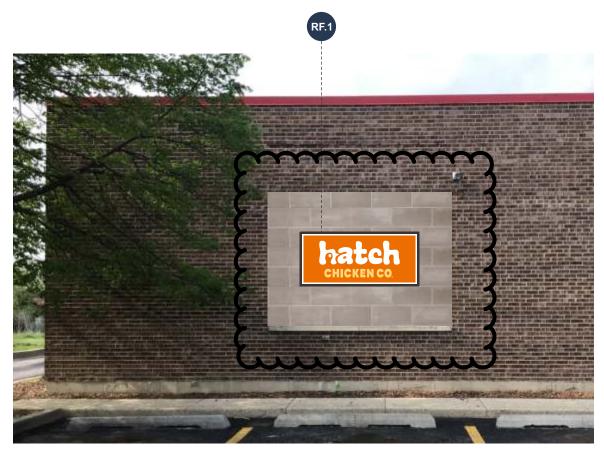

SOUTH ELEVATION - PROPOSED SIGNAGE SCALE: 3/16" = 1'



EXISTING CONDITIONS SCALE: 3/16" = 1'



JOB #: **299333_R5**

DATE: 10.01.2024

DESIGNER: J. BOUTON
SALES REP: R. AGUILO

PROJ MGR: S. KOSTKA

REQUIRED:

OTHER:

FIELD SURVEY PAINT COLOR FONTS
VECTOR ARTWORK CLIENT PMS COLOR ENGINEERING

LANDLORD APPROVAL

DATE

CLIENT APPROVAL DATE



REBEL

1300 WEST NORMANTOWN RD ROMEOVILLE, IL 60446 SHEET NUMBER





PRIOR TO DAMAGE SCALE: N.T.S.



EXISTING CONDITIONS SCALE: N.T.S.

DATE

JONES SIGN
Your Vision, Accomplished,

JOB #: **299333_R5**

DATE: 10.01.2024

DESIGNER: J. BOUTON SALES REP: R. AGUILO

PROJ MGR: S. KOSTKA

REQUIRED:

OTHER:

FIELD SURVEY PAINT COLOR
VECTOR ARTWORK CLIENT PMS COLOR

FONTS
ENGINEERING

LANDLORD APPROVAL

CLIENT APPROVAL DATE



REBEL

1300 WEST NORMANTOWN RD ROMEOVILLE, IL 60446 SHEET NUMBER





PRIOR TO DAMAGE SCALE: N.T.S.



EXISTING CONDITIONS SCALE: N.T.S.

DATE

DATE

JONES SIGN Your Vision. Accomplished.

JOB #: 299333_R5

DATE: 10.01.2024

DESIGNER: J. BOUTON SALES REP: R. AGUILO

PROJ MGR: S. KOSTKA

REQUIRED:

OTHER:

FIELD SURVEY ☐ PAINT COLOR CLIENT PMS COLOR □ VECTOR ARTWORK

FONTS

ENGINEERING CLIENT APPROVAL

LANDLORD APPROVAL

REB₃L

REBEL

1300 WEST NORMANTOWN RD ROMEOVILLE, IL 60446

SHEET NUMBER

RF.1 FACE REPLACEMENT FOR EXISTING S/F SIGN- EXTERIOR (Qty 1)

SCALE: 3/4" = 1'-0"

OVERALL SQUARE FOOTAGE: 46.7





NIGHT VIEW SCALE: 3/4" = 1'-0"

SPECIFICATIONS: COLORS / FINISHES: 1. .150 WHITE POLYCARBONATE FACES W/ DP-2, DP-3 DP-2 DIRECT DIGITAL PRINT ON ACRYLIC TO MATCH PMS 2005 C WITH MATTE OVERLAMINATE DP-3 DIRECT DIGITAL PRINT ON ACRYLIC TO MATCH PMS 2019 C WITH MATTE OVERLAMINATE

JONES SIGN
Your Vision. Accomplished.
A MORTENSEN COMPANY

JOB #: 299333_R5

DATE: 10.01.2024

DESIGNER: J. BOUTON

SALES REP: R. AGUILO

PROJ MGR: S. KOSTKA

CLIENT APPROVAL DATE



REBEL

1300 WEST NORMANTOWN RD ROMEOVILLE, IL 60446

SHEET NUMBER

7.0

LANDLORD APPROVAL

FH.1 FACE AND HALO LIT CHANNEL LETTERS - HATCH CHICKEN CO - EXTERIOR (Qty 1)

P-5

FRONT VIEW
SCALE: 3/8" = 1'-0"



NIGHT VIEW NOT TO SCALE


- 1. .040" X 8" ALUMINUM RETURNS (WHITE INSIDE) FASTENED TO TABS WITH PAN HEAD SCREWS (SEAMS IN CORNERS OR TOP) P-5
- 188 WHITE ACRYLIC WITH DIRECT DIGITAL PRINT WITH MATTE OVERLAMINATE A-1, DP-2, DP-3
- 3. 1" JEWELITE CHEMICALLY BONDED TO FACES P-5
- 4. TETRA POWERMAX 6500KLED. ONE SET ON FRONT AND ONE SET ON BACK OF BAFFLE
- 5. .150" WHITE POLYCARBONATE BACKS
- 6. ALUMINUM TABS POP RIVETED TO BACKS / SCREWED TO RETURNS
- 7. #8 1/2" PAN HEAD SCREWS (NO MORE THAN 24" APART)
- 8. POP RIVETS

SPECIFICATIONS:

- 9. MOUNTING HARDWARE TO SUIT FIELD CONDITIONS
- 10. 3/8" I.D. 1 1/2" L PVC SPACERS PAINTED TO MATCH MOUNTING SURFACE P-6
- 7/8" ELECTRICAL HOLE / 1/2" COUPLER WITH FLEXIBLE CONDUIT TO POWER SUPPLY BOX (IN MIDDLE OF LETTER UNLESS NOTED OTHERWISE). INSTALLER TO FOLLOW LOCAL CODE.
- 12. LED POWER SUPPLY INSIDE POWER SUPPLY BOX
- 13. TOGGLE SWITCH MOUNTED TO POWER SUPPLY BOX
- 14. 1/4" DIA. WEEP HOLES W/ .063 DRAIN HOLE COVER
- 15. PRE-FINISH WHITE/ WHITE INTERNAL BAFFLE
- 16. RIGID CONDUIT THROUGH WALL WITH 1/2" 1" STUB BEYOND INSIDE WALL. 15 FT. MINIMUM WHIP LENGTH FOR LOW VOLTAGE WIRE.
- 17. 15 FT. MIN. WHIP LENGTH. IF PRIMARY ELECTRIC IS LOCATED WITHIN 6 FT. OF THE POWER SUPPLY BOX, ELECTRIC TO BE CONNECTED BY INSTALLERS, INSTALLER TO FOLLOW LOCAL CODE.

NOTES:

1. ETL / UL STICKER TO BE PLACED ON BOTTOM OF SIGN, VISIBLE FROM GROUND

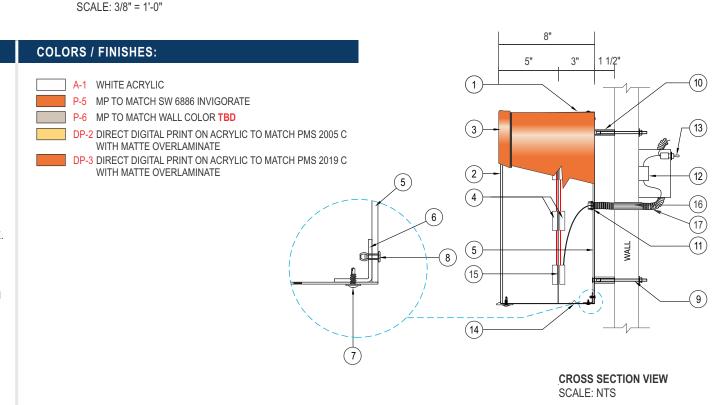



JOB#: **299333_R5**

DATE: 10.01.2024

DESIGNER: J. BOUTON

OTHER:

SALES REP: R. AGUILO PROJ MGR: S. KOSTKA

☐ FIELD SURVEY ☐ PAINT COLOR ☐ FONTS ☐ VECTOR ARTWORK ☐ CLIENT PMS COLOR ☐ ENGINEERING

SIDE VIEW

INEERING CLIENT APPROVAL

LANDLORD APPROVAL



DATE

DATE

REBEL

1300 WEST NORMANTOWN RD ROMEOVILLE. IL 60446

SHEET NUMBER

CS.1 FACE LIT CABINET SIGN - DRIVE THRU - EXTERIOR (Qty 1) OPTION 1

OVERALL SQUARE FOOTAGE: 5.83





NIGHT VIEW NOT TO SCALE


SPECIFICATIONS:

- 1. .040" X 8" ALUMINUM COIL RETURNS (WHITE INSIDE)
- 2. ACM BACKS / LETTER LOCKED TO RETURNS
- 3. GE TETRA LT MEDIUM 6500K
- 4. 3/16" WHITE ACRYLIC FACES A-1 W/ DP-3 APPLIED 1ST SURFACE
- 1" JEWELITE TRIM CAP CHEMICALLY BONDED TO FACES P-5 (SEAMS AT THE TOP)
- 6. MOUNTING HARDWARE TO SUIT FIELD CONDITIONS
- 7. #8 1/2" PAN HEAD SCREWS (NO MORE THAN 24" APART)
- 8. 1/4" DIA. WEEP HOLES W/ .063" DRAIN HOLE COVER
- 9. 7/8" ELECTRICAL HOLE / 3/4" COUPLER WITH FLEXIBLE CONDUIT TO POWER SUPPLY BOX (IN MIDDLE OF LETTER UNLESS NOTED OTHERWISE) INSTALLER TO FOLLOW LOCAL CODE
- 10. LED POWER SUPPLY INSIDE POWER SUPPLY BOX
- 11. TOGGLE SWITCH MOUNTED TO POWER SUPPLY BOX
- 12. 2 FT WHIP LENGTH, IF PRIMARY ELECTRIC IS LOCATED WITHIN 6' OF THE POWER SUPPLY BOX, ELECTRIC TO BE CONNECTED BY INSTALLERS, INSTALLER TO FOLLOW LOCAL CODE
- 13. RIGID CONDUIT THROUGH WALL WITH 1/2" 1" STUB BEYOND INSIDE WALL 15' MIN. WHIP LENGTH FOR LOW VOLTAGE WIRE

NOTES:

1. ETL STICKER TO BE PLACED ON BOTTOM OF SIGN, VISIBLE FROM GROUND

A-1 WHITE ACRYLIC P-5 MP TO MATCH SW 6886 INVIGORATE DP-3 DIRECT DIGITAL PRINT ON ACRYLIC TO MATCH PMS 2019 C WITH MATTE OVERLAMINATE FONTS: MONTSERRAT BOLD

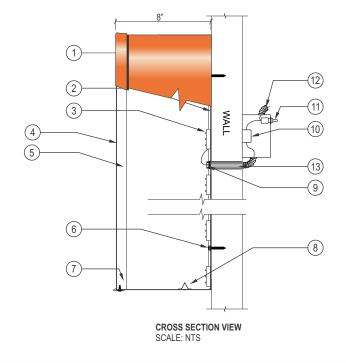

JONES SIGN
Your Vision. Accomplished.
A MORTENSEN COMPANY

JOB #:	299333_	_R5
DATE:	10.01.2024	

DATE: 10.01.2024

DESIGNER: J. BOUTON

SALES REP: R. AGUILO

PROJ MGR: S. KOSTKA

Legonico.		
FIELD SURVEY VECTOR ARTWORK	PAINT COLOR CLIENT PMS COLOR	FONTS ENGINEERI
THER:		

LANDLORD APPROVAL DATE

CLIENT APPROVAL DATE



REBEL

1300 WEST NORMANTOWN RD ROMEOVILLE, IL 60446

SHEET NUMBER

FACE LIT CABINET SIGN - DRIVE THRU - EXTERIOR (Qty 1) OPTION 2


OVERALL SQUARE FOOTAGE: 5.83



DRIVE THRU

.125 ROUTED

NIGHT VIEW NOT TO SCALE

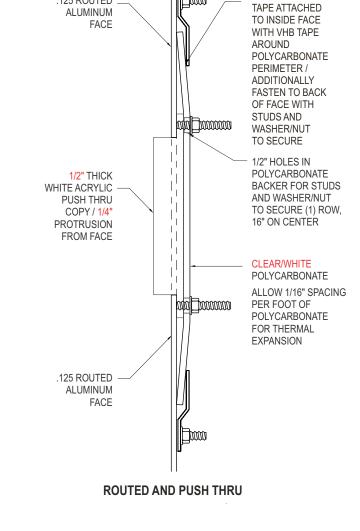

SPECIFICATIONS:

- .063" X 8" ALUMINUM COIL RETURNS (WHITE INSIDE)
- ACM BACKS / LETTER LOCKED TO RETURNS
- GE TETRA LT MEDIUM 6500K
- .125 ALUMINUM FACES PAINTED P-5
- 1/2" WHITE ACRYLIC PUSH THRU LETTERS, 1/4" PROTRUSSION
- MOUNTING HARDWARE TO SUIT FIELD CONDITIONS
- 1/8" ALUM RETAINER. #8 1/2" PAN HEAD SCREWS (NO MORE THAN 24" APART)
- 1/4" DIA. WEEP HOLES W/ .063" DRAIN HOLE COVER
- 7/8" ELECTRICAL HOLE / 3/4" COUPLER WITH FLEXIBLE CONDUIT TO POWER SUPPLY BOX (IN MIDDLE OF LETTER UNLESS NOTED OTHERWISE) INSTALLER TO FOLLOW LOCAL CODE
- 10. LED POWER SUPPLY INSIDE POWER SUPPLY BOX
- 11. TOGGLE SWITCH MOUNTED TO POWER SUPPLY BOX
- 12. 2 FT WHIP LENGTH, IF PRIMARY ELECTRIC IS LOCATED WITHIN 6' OF THE POWER SUPPLY BOX, ELECTRIC TO BE CONNECTED BY INSTALLERS, INSTALLER TO FOLLOW LOCAL CODE

JOB#: 299333 R5

DESIGNER: J. BOUTON

SALES REP: R. AGUILO

PROJ MGR: S. KOSTKA

DATE: 10.01.2024

- 13. RIGID CONDUIT THROUGH WALL WITH 1/2" 1" STUB BEYOND INSIDE WALL
- 15' MIN. WHIP LENGTH FOR LOW VOLTAGE WIRE

1. ETL STICKER TO BE PLACED ON BOTTOM OF SIGN, VISIBLE FROM GROUND

COLORS / FINISHES: A-1 WHITE ACRYLIC P-5 MP TO MATCH SW 6886 INVIGORATE DP-3 DIRECT DIGITAL PRINT ON ACRYLIC TO MATCH PMS 2019 C WITH MATTE OVERLAMINATE FONTS: **MONTSERRAT BOLD**

LANDLORD APPROVAL DATE ☐ PAINT COLOR FONTS ENGINEERING CLIENT PMS COLOR CLIENT APPROVAL DATE



CROSS SECTION VIEW

1" RETAINER

REBEL

1300 WEST NORMANTOWN RD ROMEOVILLE, IL 60446

10.0


SHEET NUMBER

Z-TRACK / FOIL

WALL

SIDE VIEW

SCALE: 1" = 1'-0"

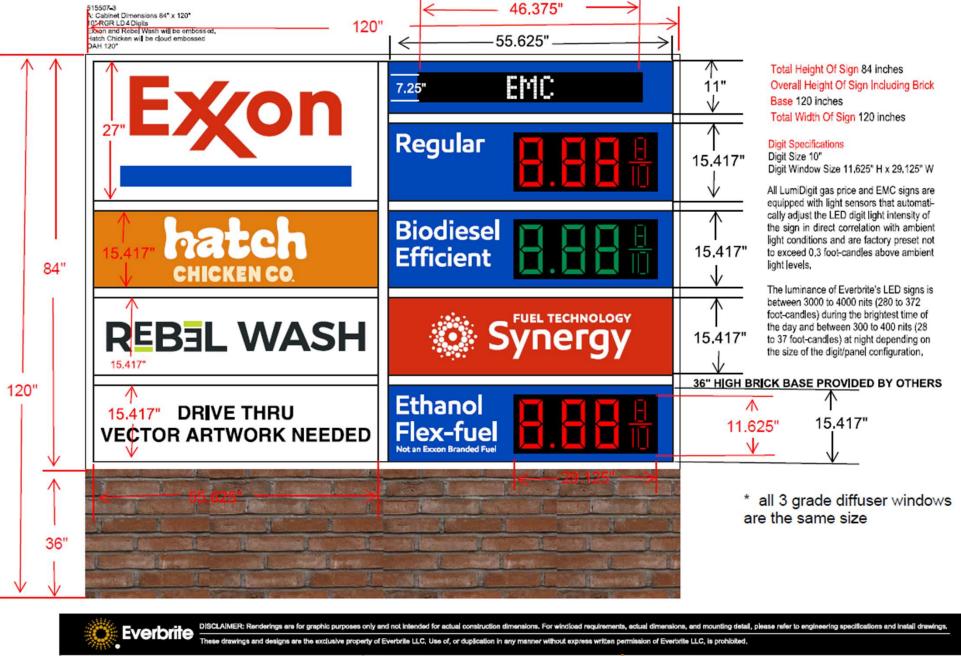

These drawings and designs are the exclusive property of Everbrite LLC, Use of, or duplication in any manner without express written permission of Everbrite LLC, is prohibited.						
Customer: APPROVAL		Description:	Customer Approval: Graphics and colors on file will be used unl otherwise specified by customer. Please review drawing carefully. By			
Project No: 515507-3.fs	Scale:		below, you agree to graphics as shown above, and to location of sign shown, Please return signed copy back to Everbrite.			
Date: 2/11/2025	Drawn By: ap		,			
Location & Site No.: #47939		Revised:	CUSTOMER SIGNATURE DATE			
		Revised:	LANDLORD SIGNATURE DATE			

			Total Cabinet Square Footage
Cabinet	Height	Width	(per side)
7'x10'	84"	120"	70
			Sign Face VO
			Square Footage
Sign Face	Height	Width	(per side)
Exxon	27"	55.625"	10.43
Hatch Chicken	15.417"	55.625"	5.954
Rebel Wash	15.417"	55.625"	5.954
Drive Thru	15.417"	55.625"	5.954
EMC	11"	55.625"	4.248
Regular	15.417"	55.625"	5.954
Biodiesel Efficient	15.417"	55.625"	5.954
Synergy	15.417"	55.625"	5.954
Ethanol Flex Fuel	15.417"	55.625"	5.954
		Total:	56.356