

TOTAL LOT AREA: +/- 2.27 ACRES	
BUILDINGS AREA:	
EXISTING:	±23,557 sf
PROPOSED:	14,250 sf
TOTAL:	± 37,807 sf
PROPOSED PAVED AREA:	
TOTAL:	±26,956 sf
PROPOSED IMPERVIOUS AREA:	
TOTAL:	±64,763 sf
PROPOSED LOT COVERAGE IMPERVIOUS SURFACE ±65.5%	
EXISTING LOT COVERAGE IMPERVIOUS SURFACE ±51%	

## PROPOSED SITE PLAN

SCALE: 1" = 20'-0"

**SP-1**


PROJECT #: 22019  
 DATE: 02/22/2022  
 REVISIONS: 03/18/2022  
 SCALE: AS NOTED  
 ©COPYRIGHT 2022 arete design studio, ltd.  
 ALL RIGHTS RESERVED

**PROPOSED ADDITION  
 FOR  
 EMECOLE METRO, LLC.  
 724 PARKWOOD AVENUE  
 ROMEOVILLE, IL 60446**




ARCHITECT/PLANNER:




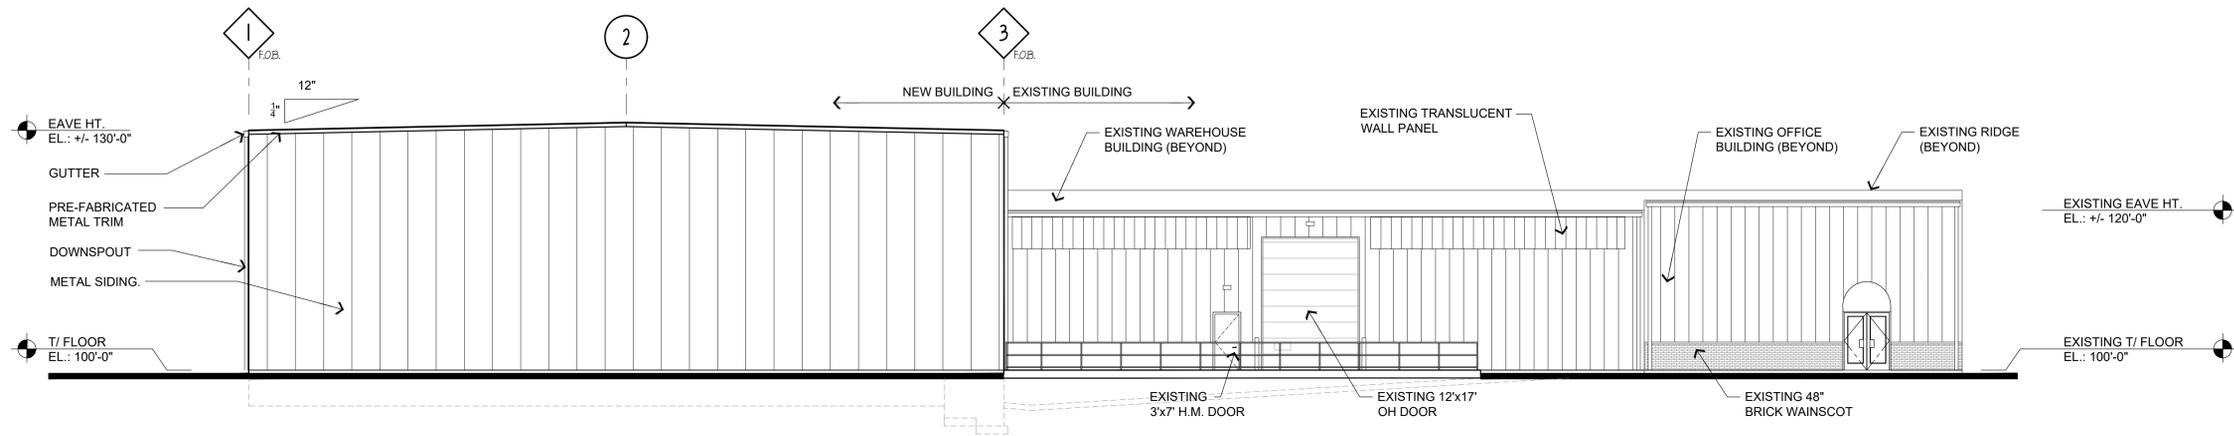

3 SOUTH ELEVATION  
SCALE: 3/32" = 1'-0"

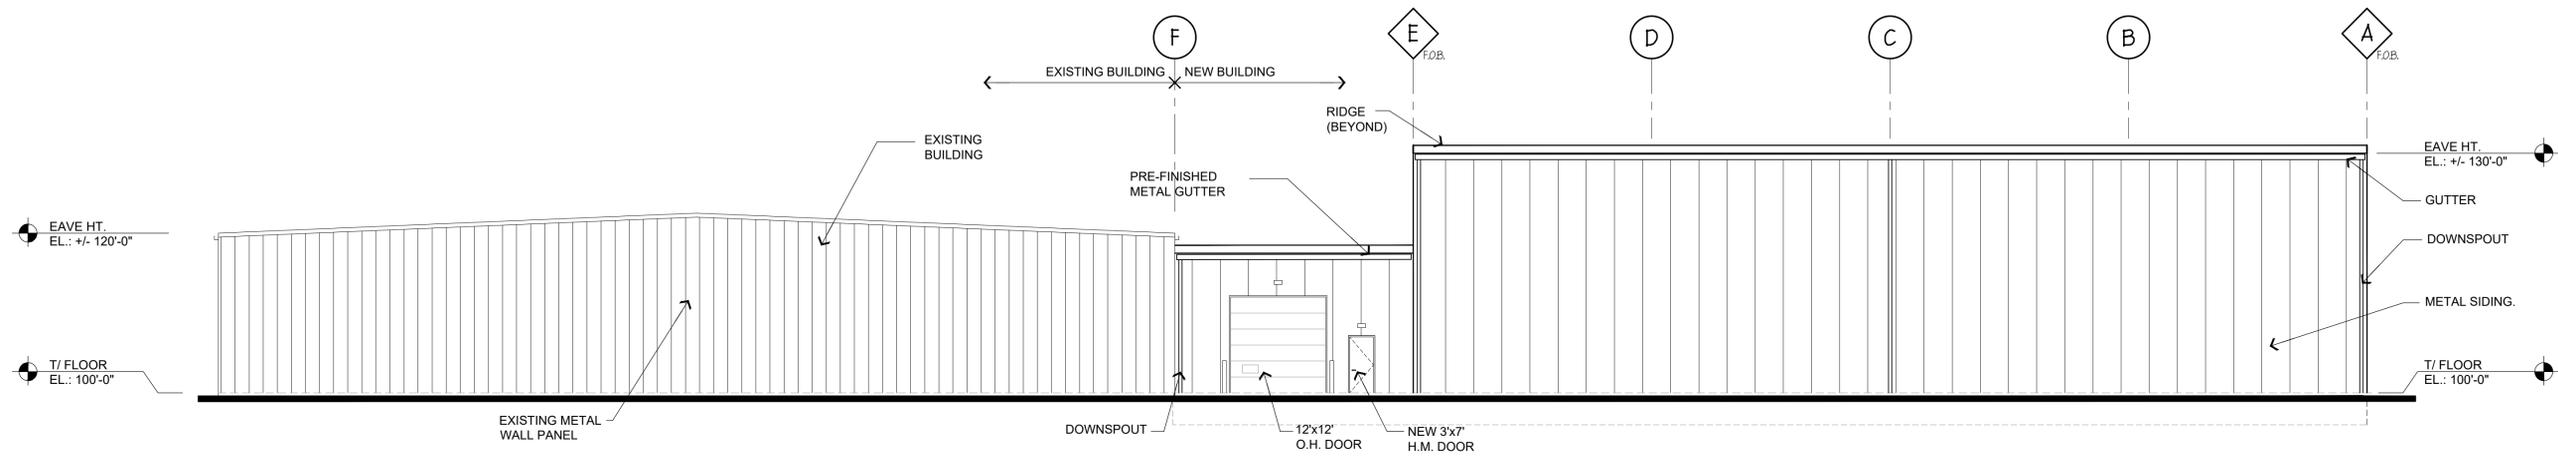

2 WEST ELEVATION  
SCALE: 3/32" = 1'-0"

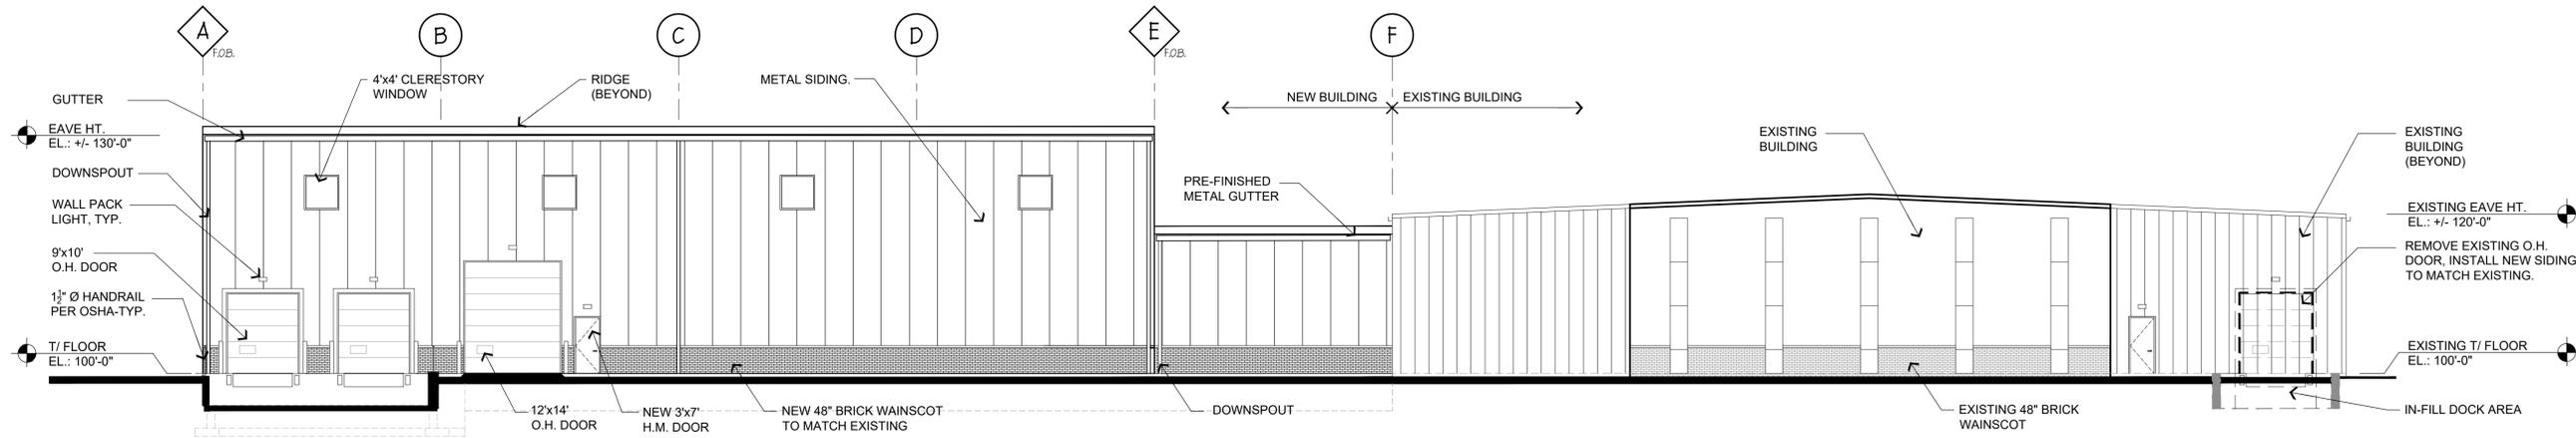

1 EAST ELEVATION  
SCALE: 3/32" = 1'-0"

EL-1

PROJECT #: 22019  
DATE: 02/22/2022  
REVISIONS: 03/18/2022  
SCALE: AS NOTED

©COPYRIGHT 2022 arete design studio, ltd.  
ALL RIGHTS RESERVED

PROPOSED ADDITION  
FOR  
EMECOLE METRO, LLC.  
724 PARKWOOD AVENUE  
ROMEOWILLE, IL 60446



ARCHITECT/PLANNER:



13543 West 185th Street, Mokena, Illinois 60448  
815.485.7333 arete-hd.com



arete design studio<sup>ltd</sup>  
architecture • planning • design

13543 West 185th Street, Mokena, Illinois 60448  
815.485.7333 arete-ltd.com  
© 2022