

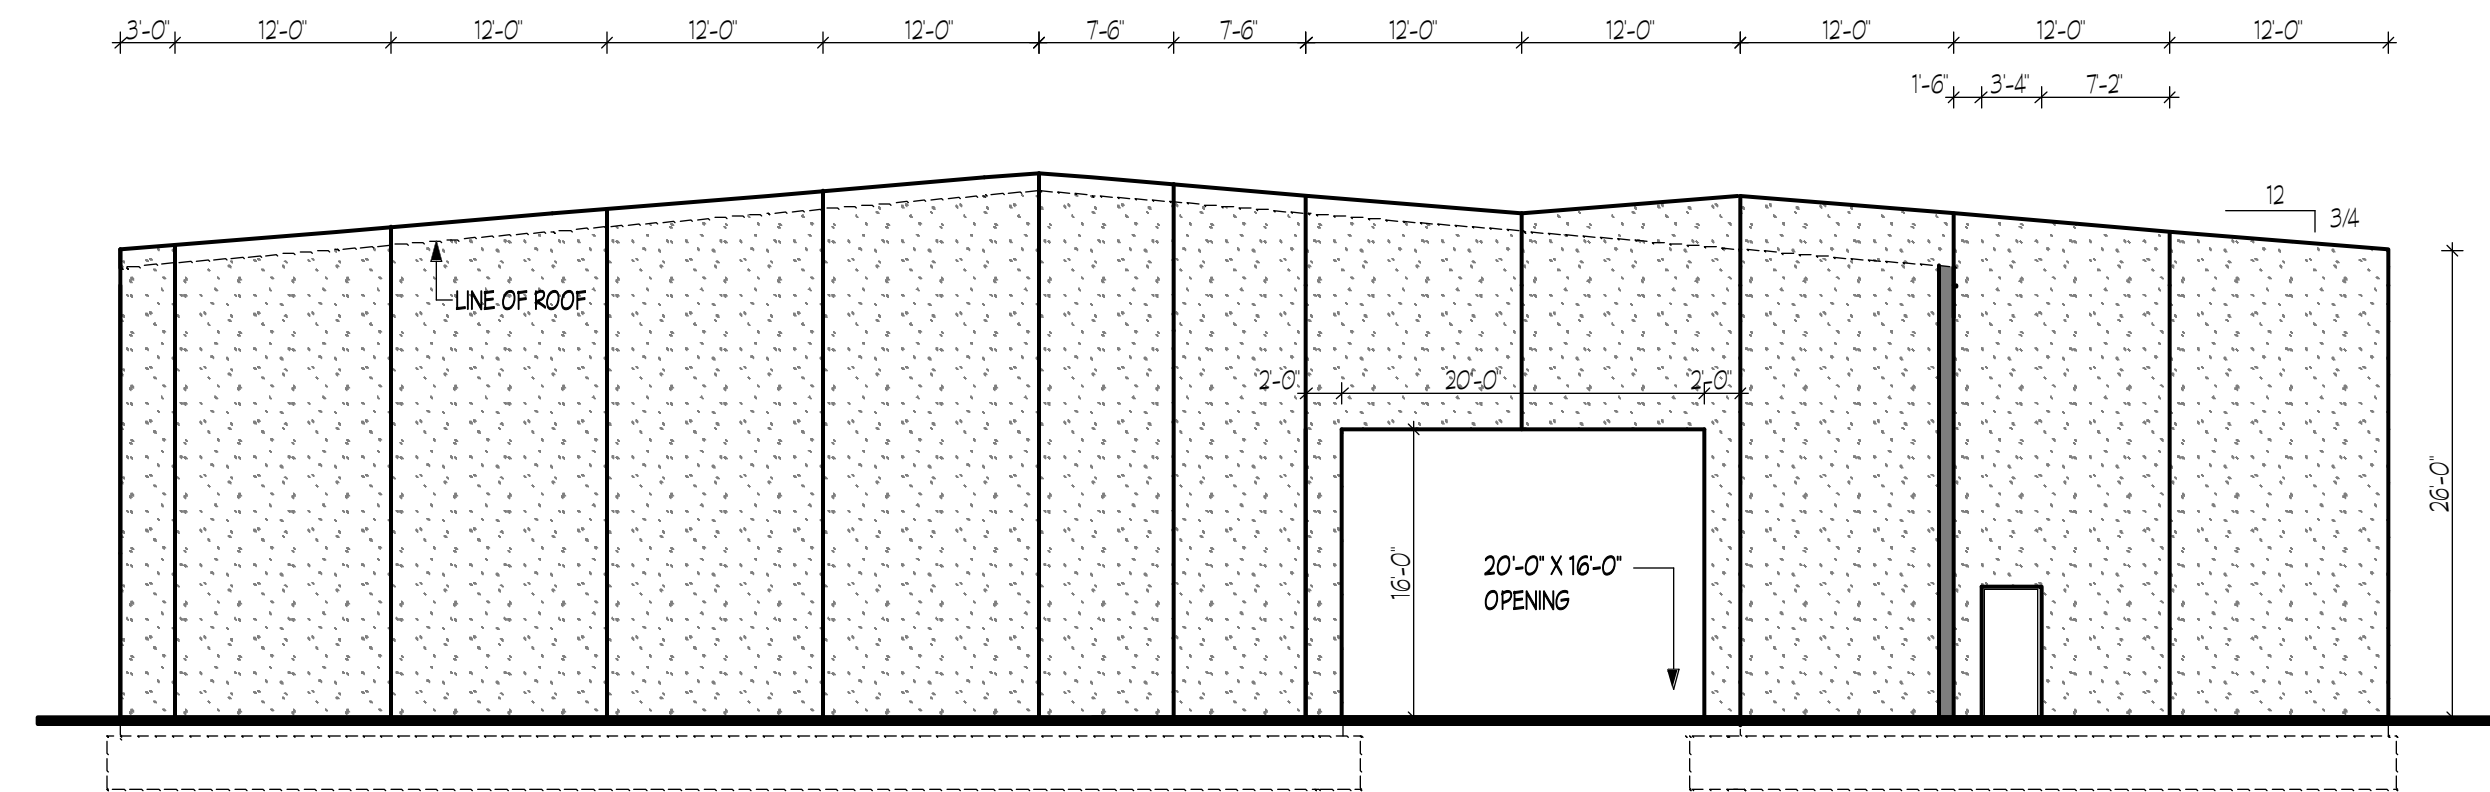
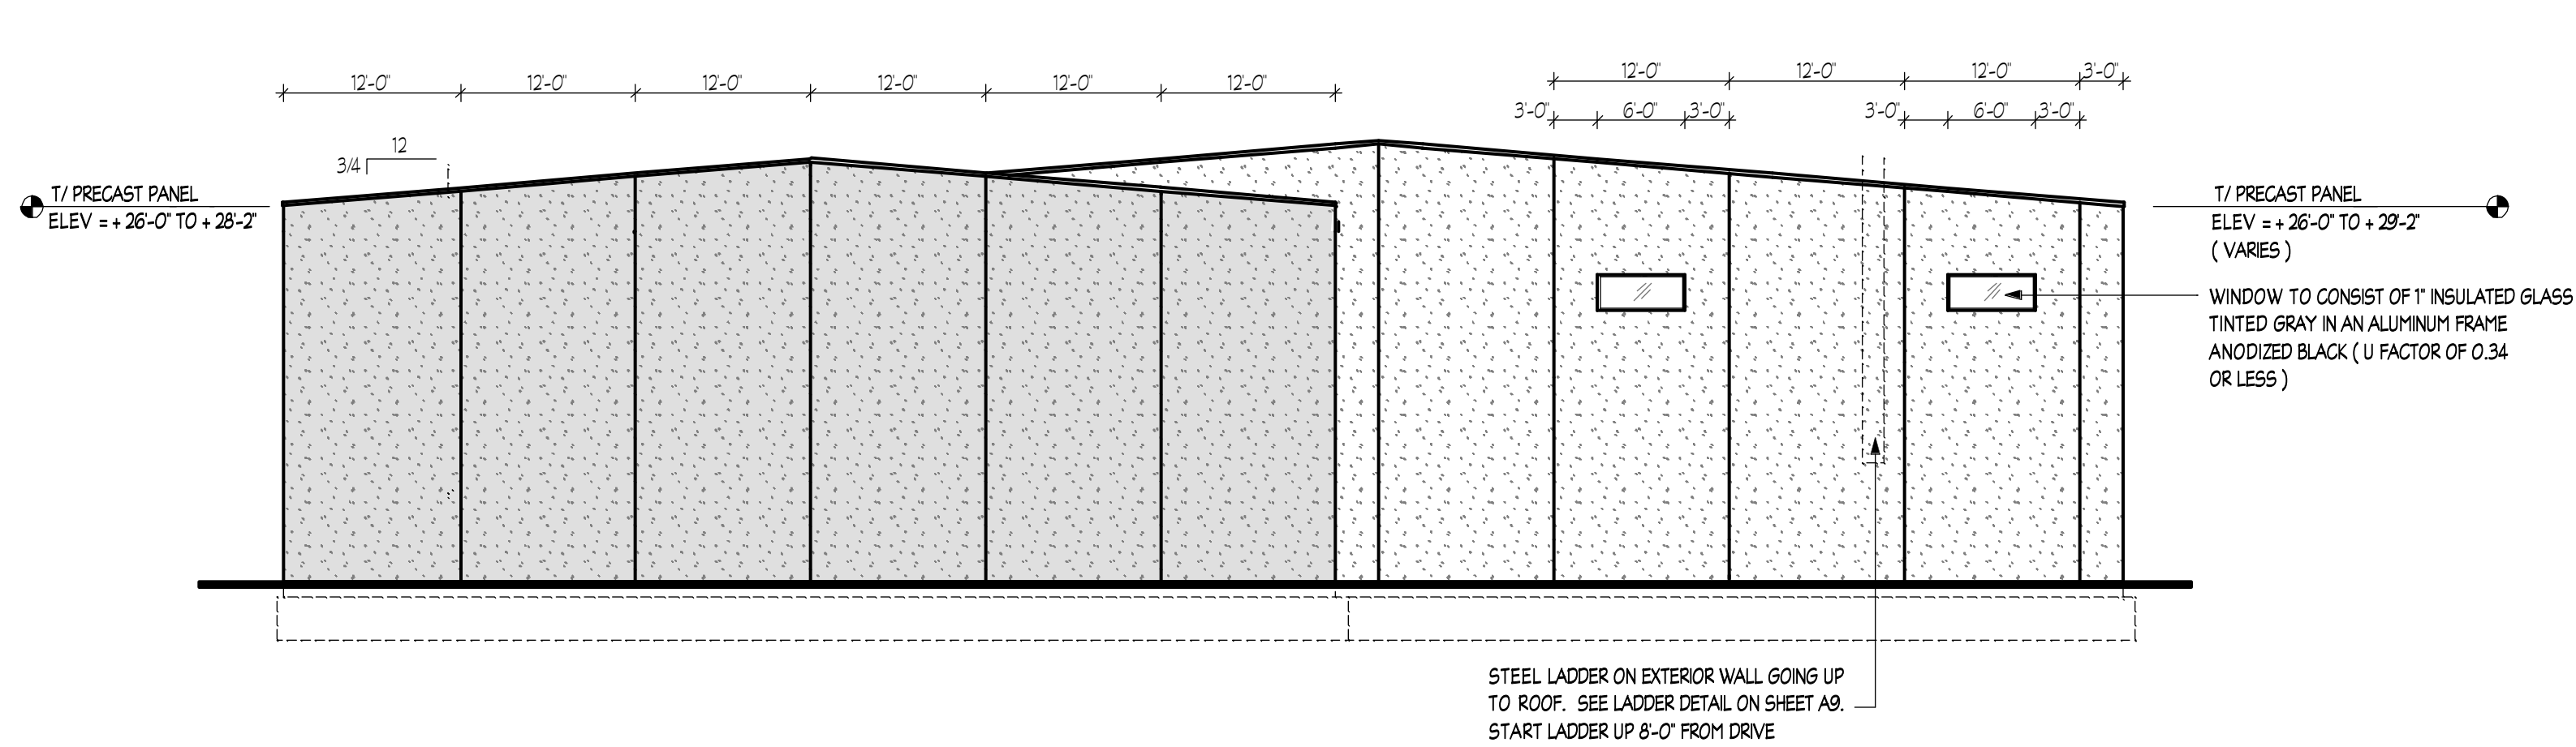
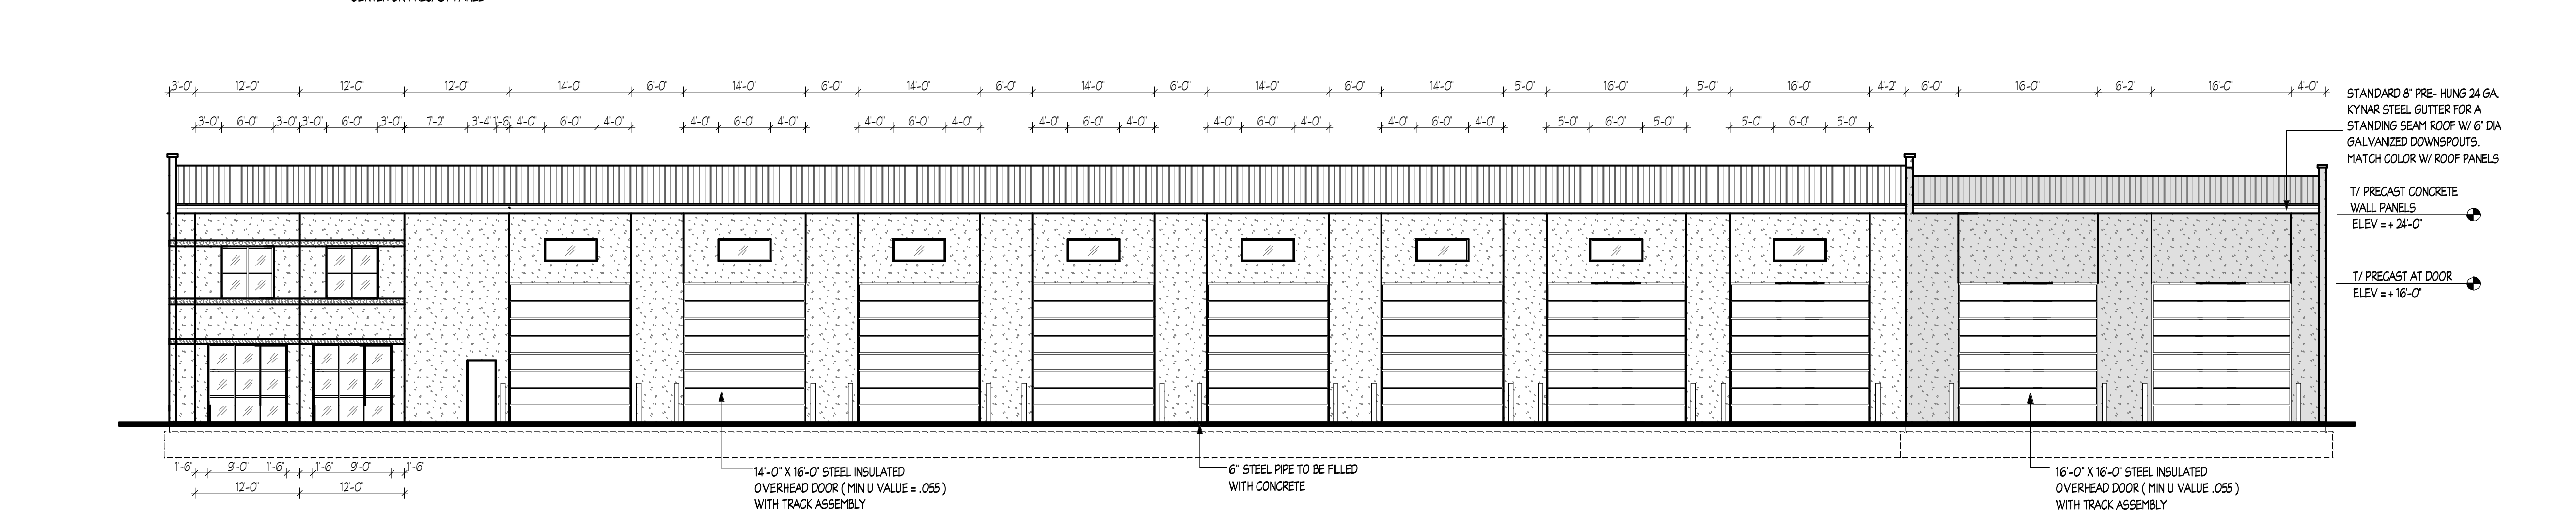


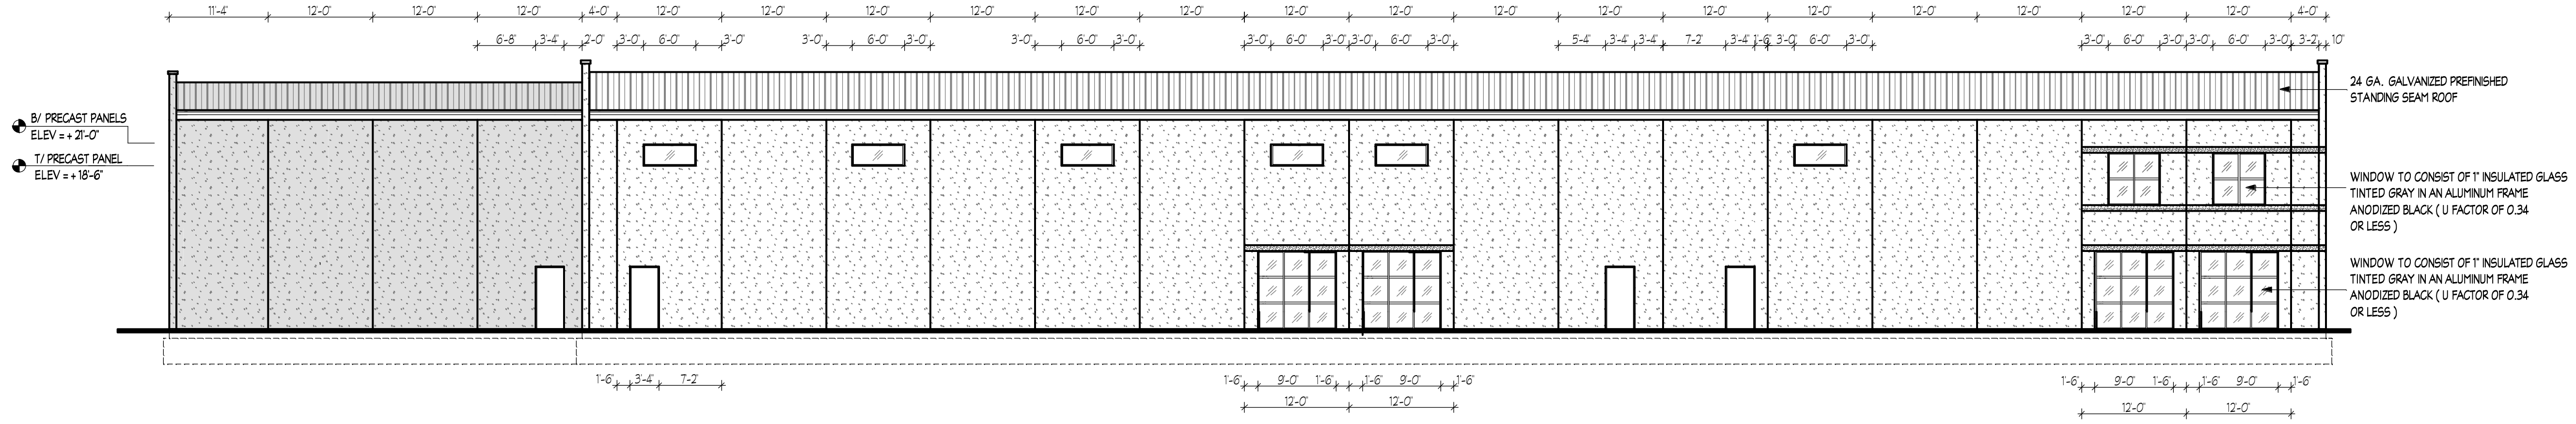

ELEVATION
SCALE 3/32" = 1'-0"

1-1
A4

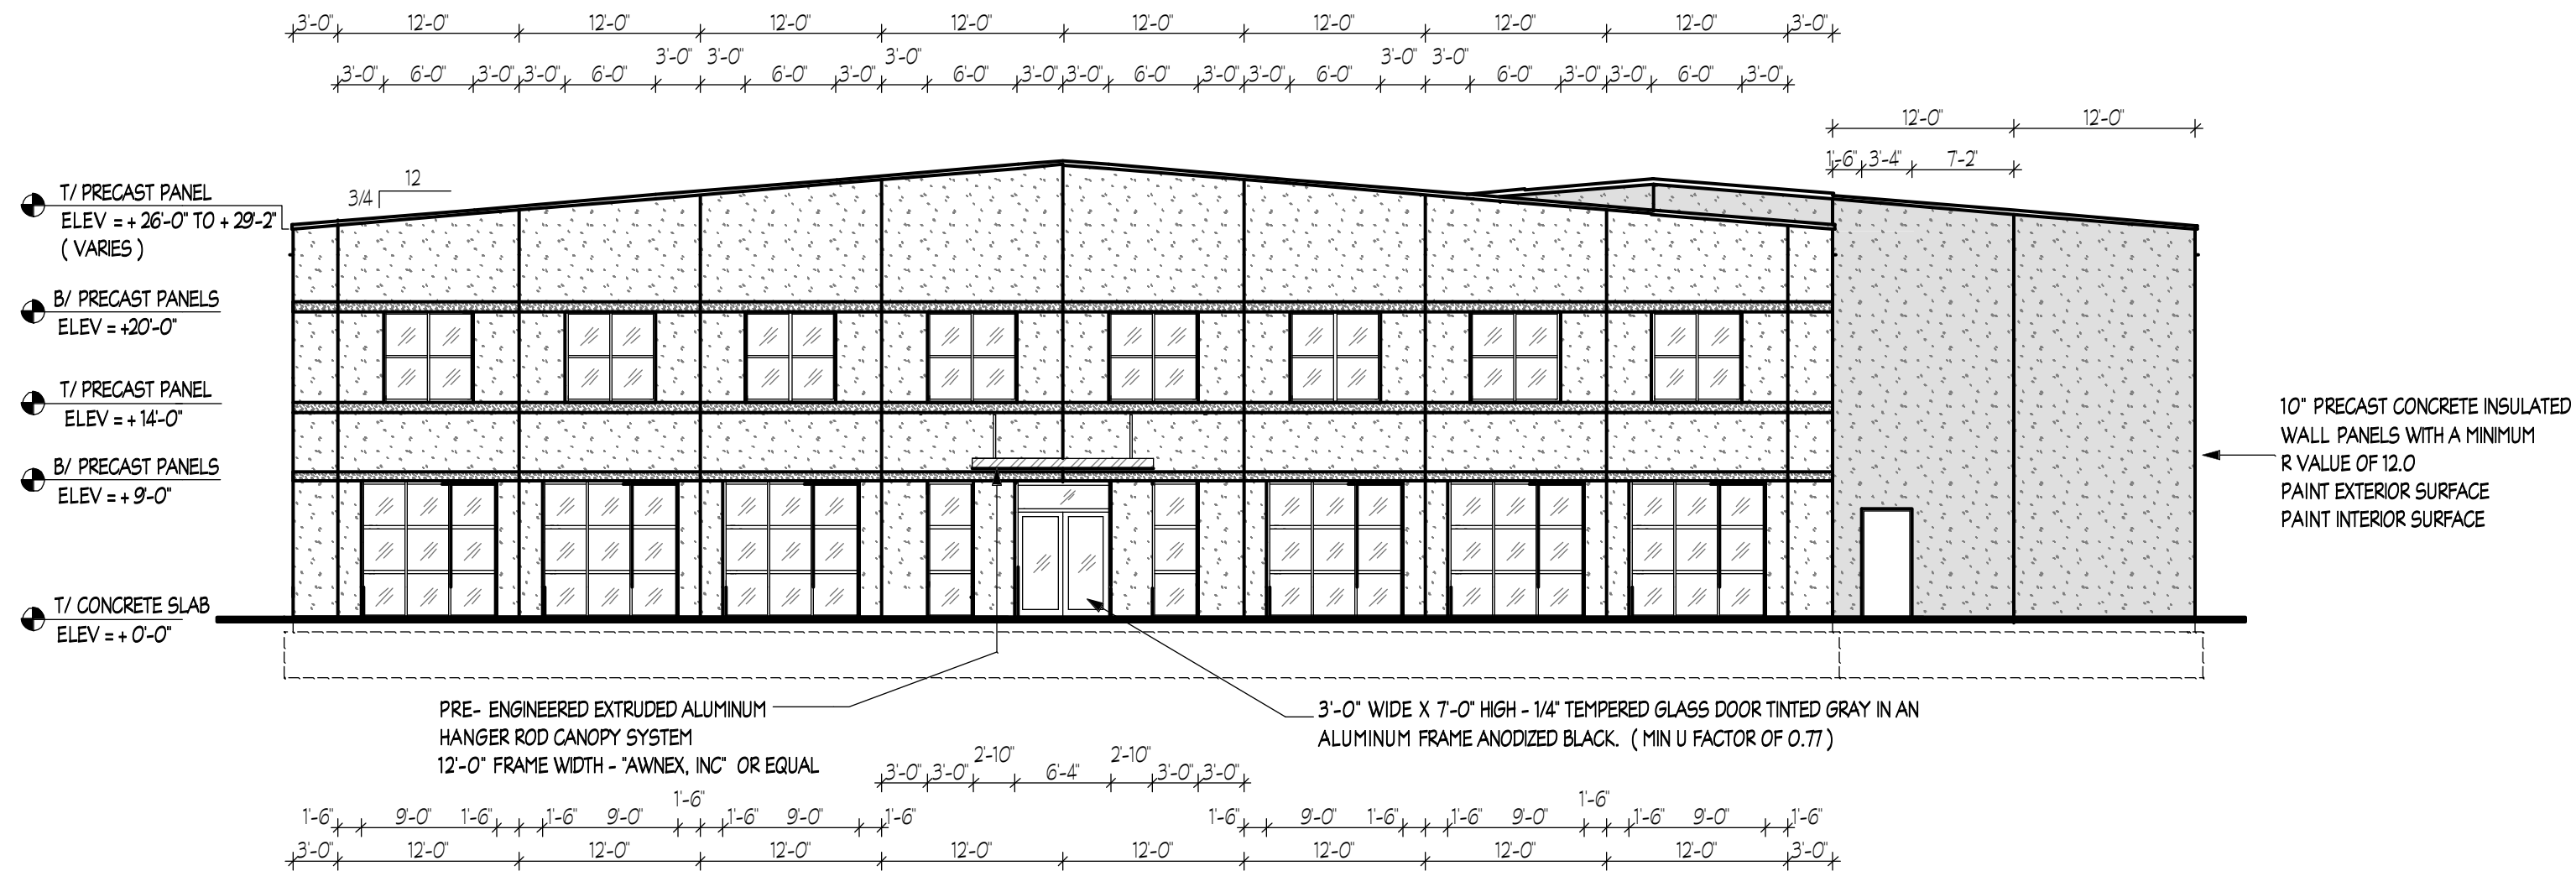

TRUCK MAINTENANCE FACILITY
NR 1 TRANSPORT, INC
1385 JOLIET RD.
ROMEIOVILLE, ILLINOIS

n. batistich, architects
MEADOWBROOK OFFICE CENTER
16W475 S. FRONTAGE RD., SUITE 201
BURK RIDGE, IL 60527 (630) 986-1773
IL DESIGN FIRM LIC. NO. 184.004493

I HEREBY CERTIFY THAT THESE PLANS WERE PREPARED BY ME OR UNDER MY SUPERVISION AND THAT THEY COMPLY TO THE BEST OF MY KNOWLEDGE AND BELIEF WITH THE REQUIREMENTS OF THE APPLICABLE BUILDING CODES

DO NOT SCALE DRAWINGS
CONTRACTOR SHALL VERIFY ALL PLAN DIMENSIONS AND CONDITIONS OF THE JOB AND SHALL IMMEDIATELY NOTIFY THE ARCHITECTS IN WRITING OF ANY DISCREPANCIES BEFORE PROCEEDING WITH WORK OR BE RESPONSIBLE FOR SAME.

DATE: MAY 5, 2023
DRAWN BY:
SCALE:
APPROVED BY:

REVISIONS
6 - 7 - 23 PERMIT
9 - 24 - 23 PERMIT

PLAN No. NB 505-23
SHEET No. A4

