





RENDERING OVERALL
SCALE: NTS

1

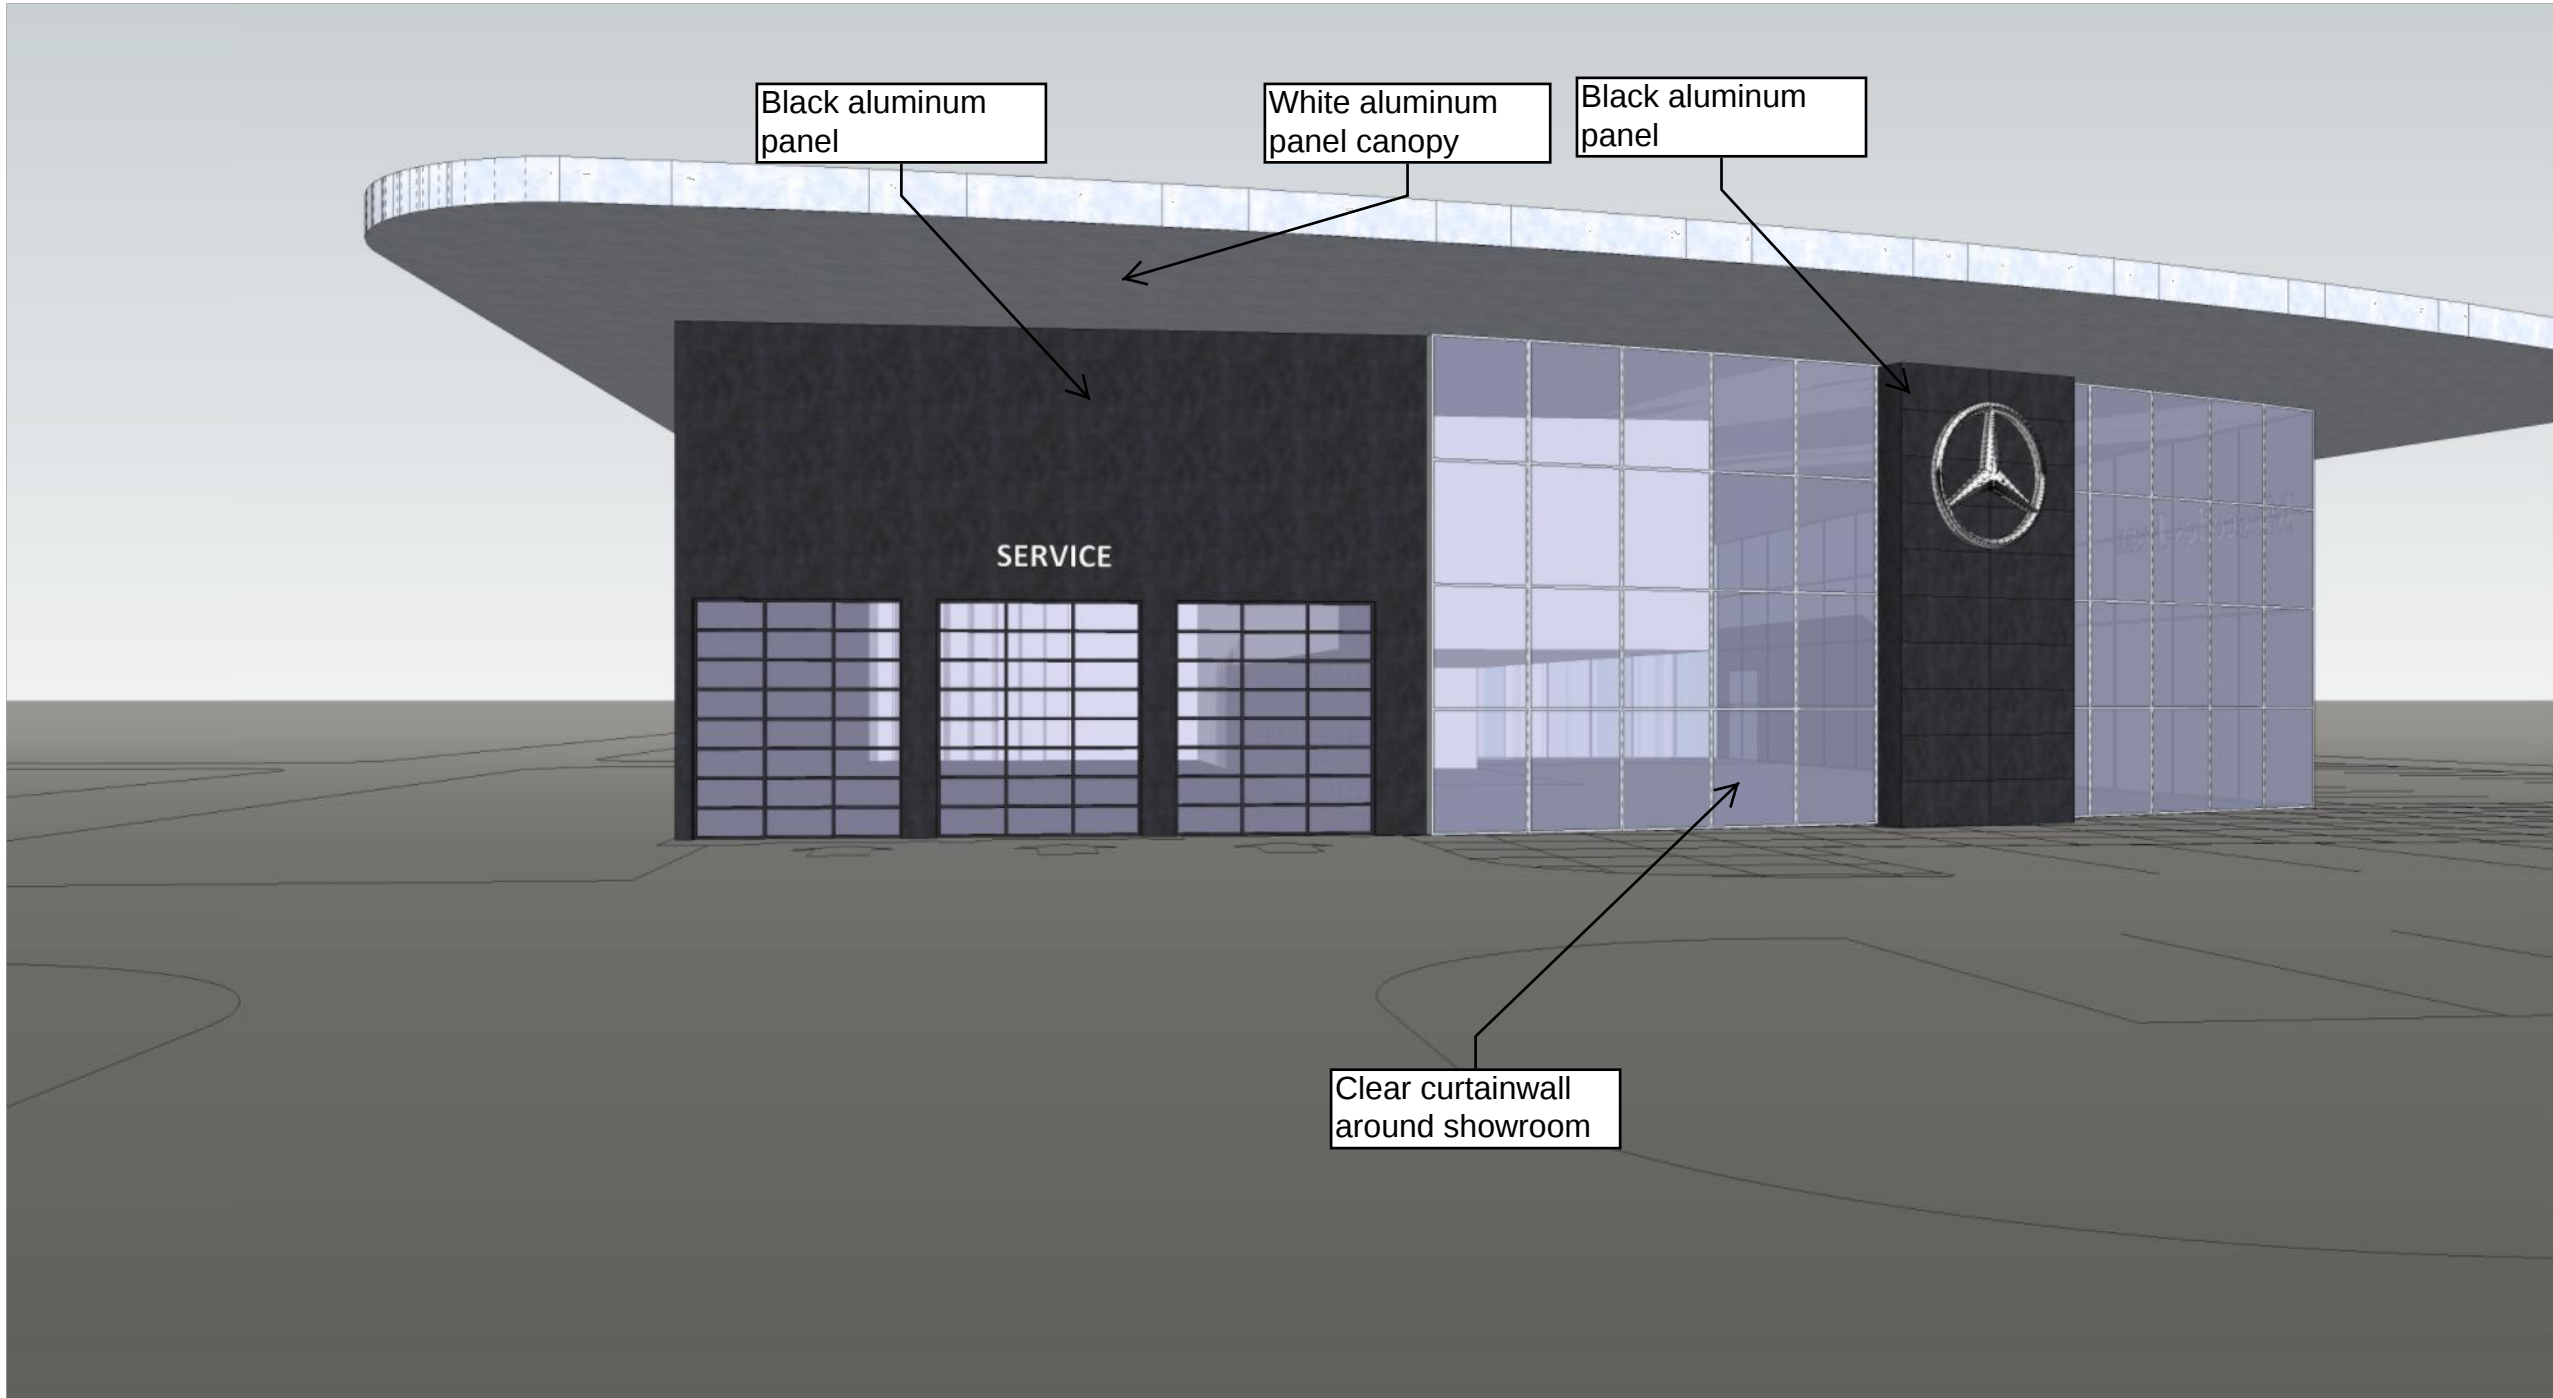

RENDERING AT SERVICE DRIVE
SCALE: NTS

3

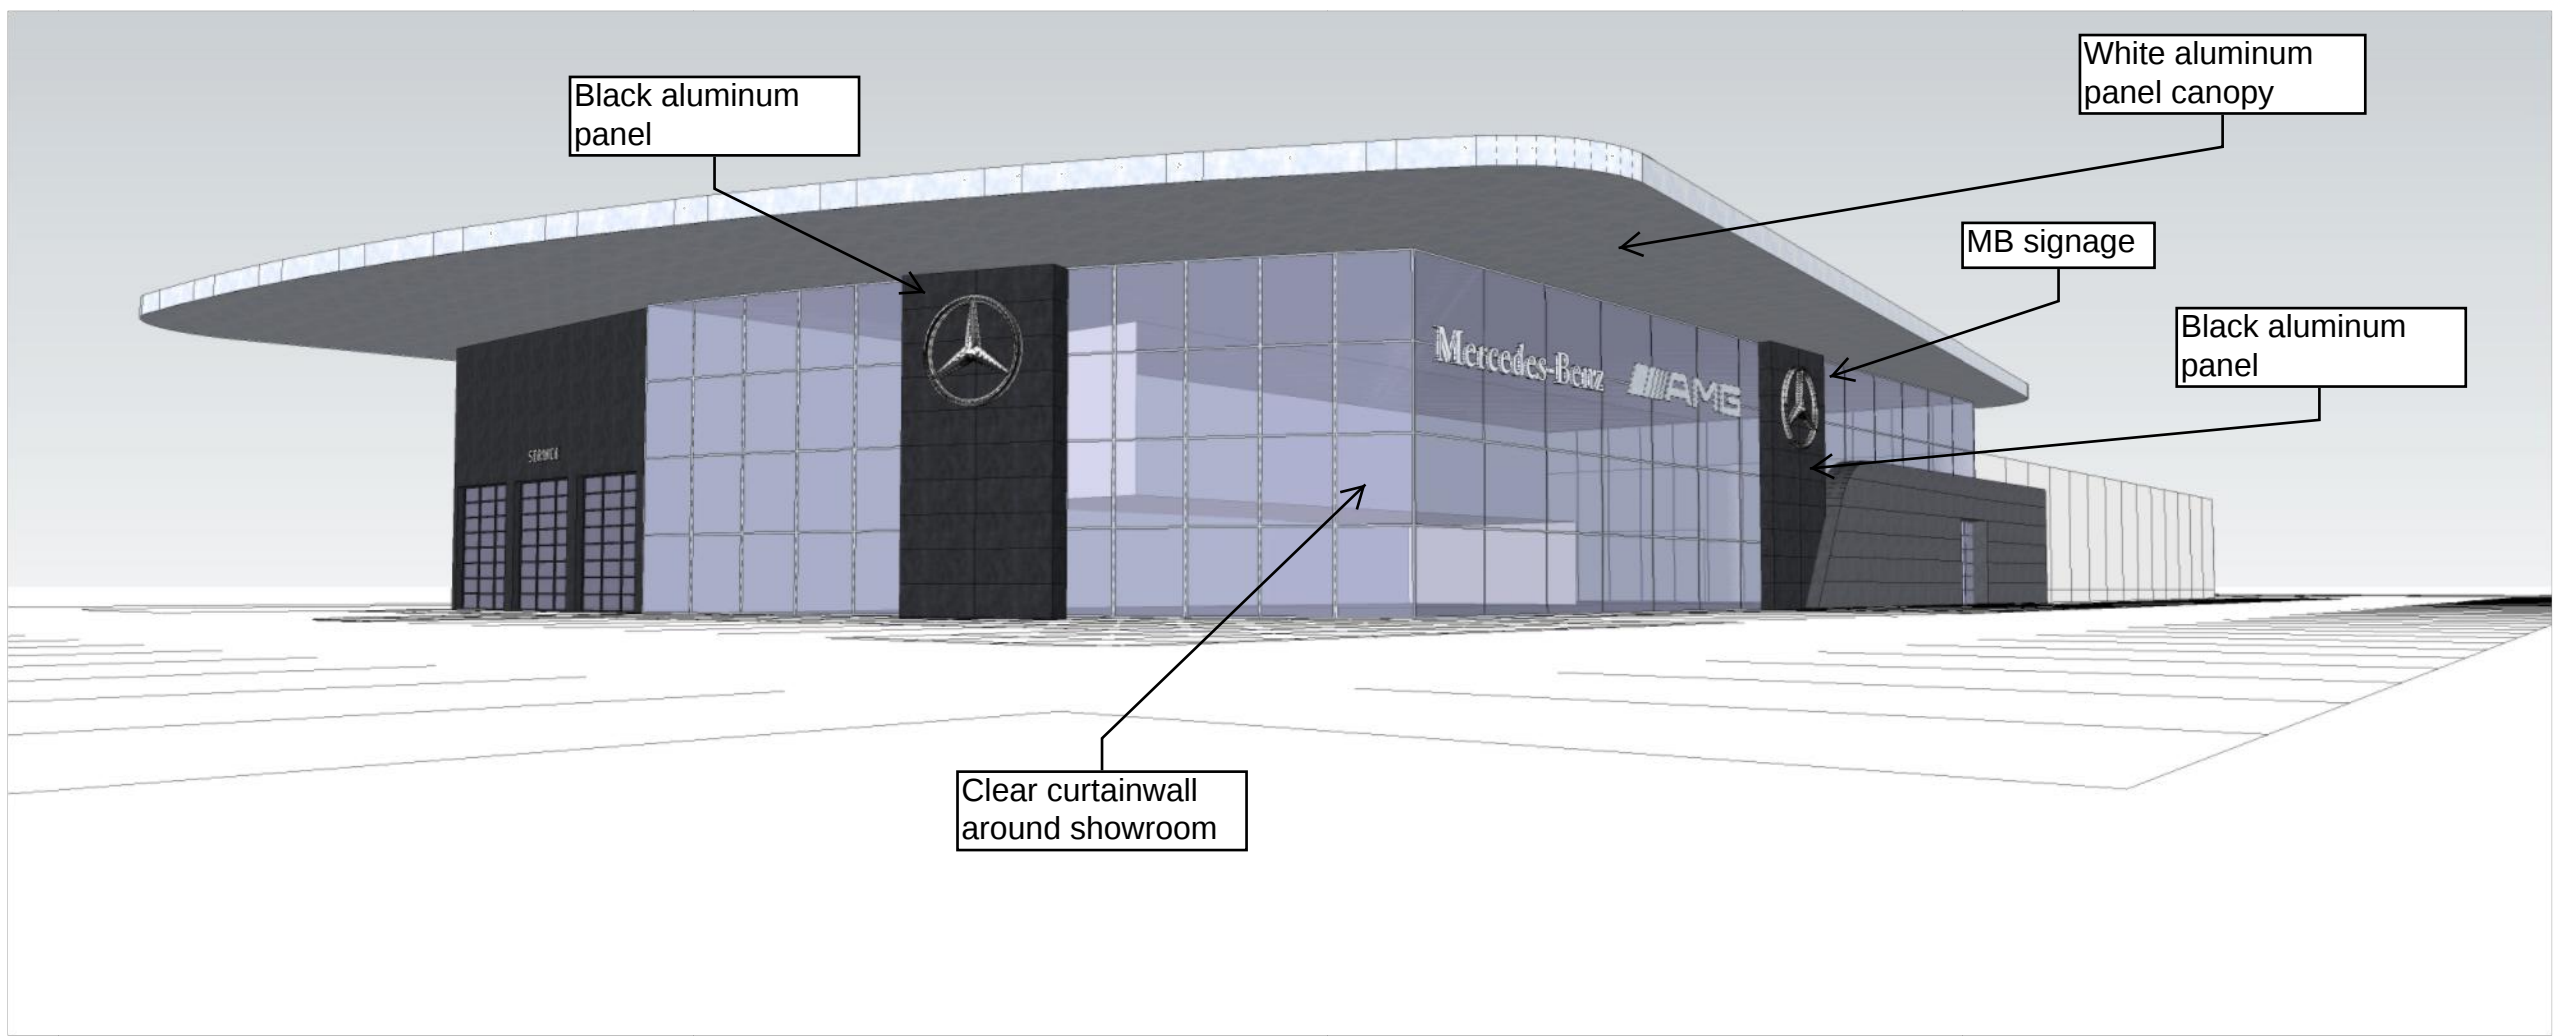

RENDERING AT SHOWROOM
SCALE: NTS

2

PROJECT:



Mercedes-Benz

AMG
SPRINTER

Mercedes Benz Sprinter of Romeoville
Weber Road
Romeoville, IL

ARCHITECT:



500 Lake Cook Road, Suite 350
Deerfield, IL 60015

Tel: 847-571-3814
design@simon-arch.com

STRUCTURAL:

MECH/PLUMB:

ELECTRICAL:

JULY 08, 2020 - CITY DESIGN REVIEW

EXTERIOR RENDERING

A4.10



EXAMPLE AT SHOWROOM
SCALE: NTS

1



EXAMPLE AT SHOWROOM
SCALE: NTS

2

PROJECT:



Mercedes-Benz

AMG
SPRINTER

Mercedes Benz Sprinter of Romeoville
Weber Road
Romeoville, IL

ARCHITECT:



500 Lake Cook Road, Suite 350
Deerfield, IL 60015

Tel: 847-571-3814
design@simon-arch.com

STRUCTURAL:

MECH/PLUMB:

ELECTRICAL:

JULY 08, 2020 – CITY DESIGN REVIEW

MANUFACTURER
STANDARDS

A4.11