


# Village of Romeoville

## 2016 Manhole Rehabilitation (Poplar Ridge)

### Proj. #16-R0635

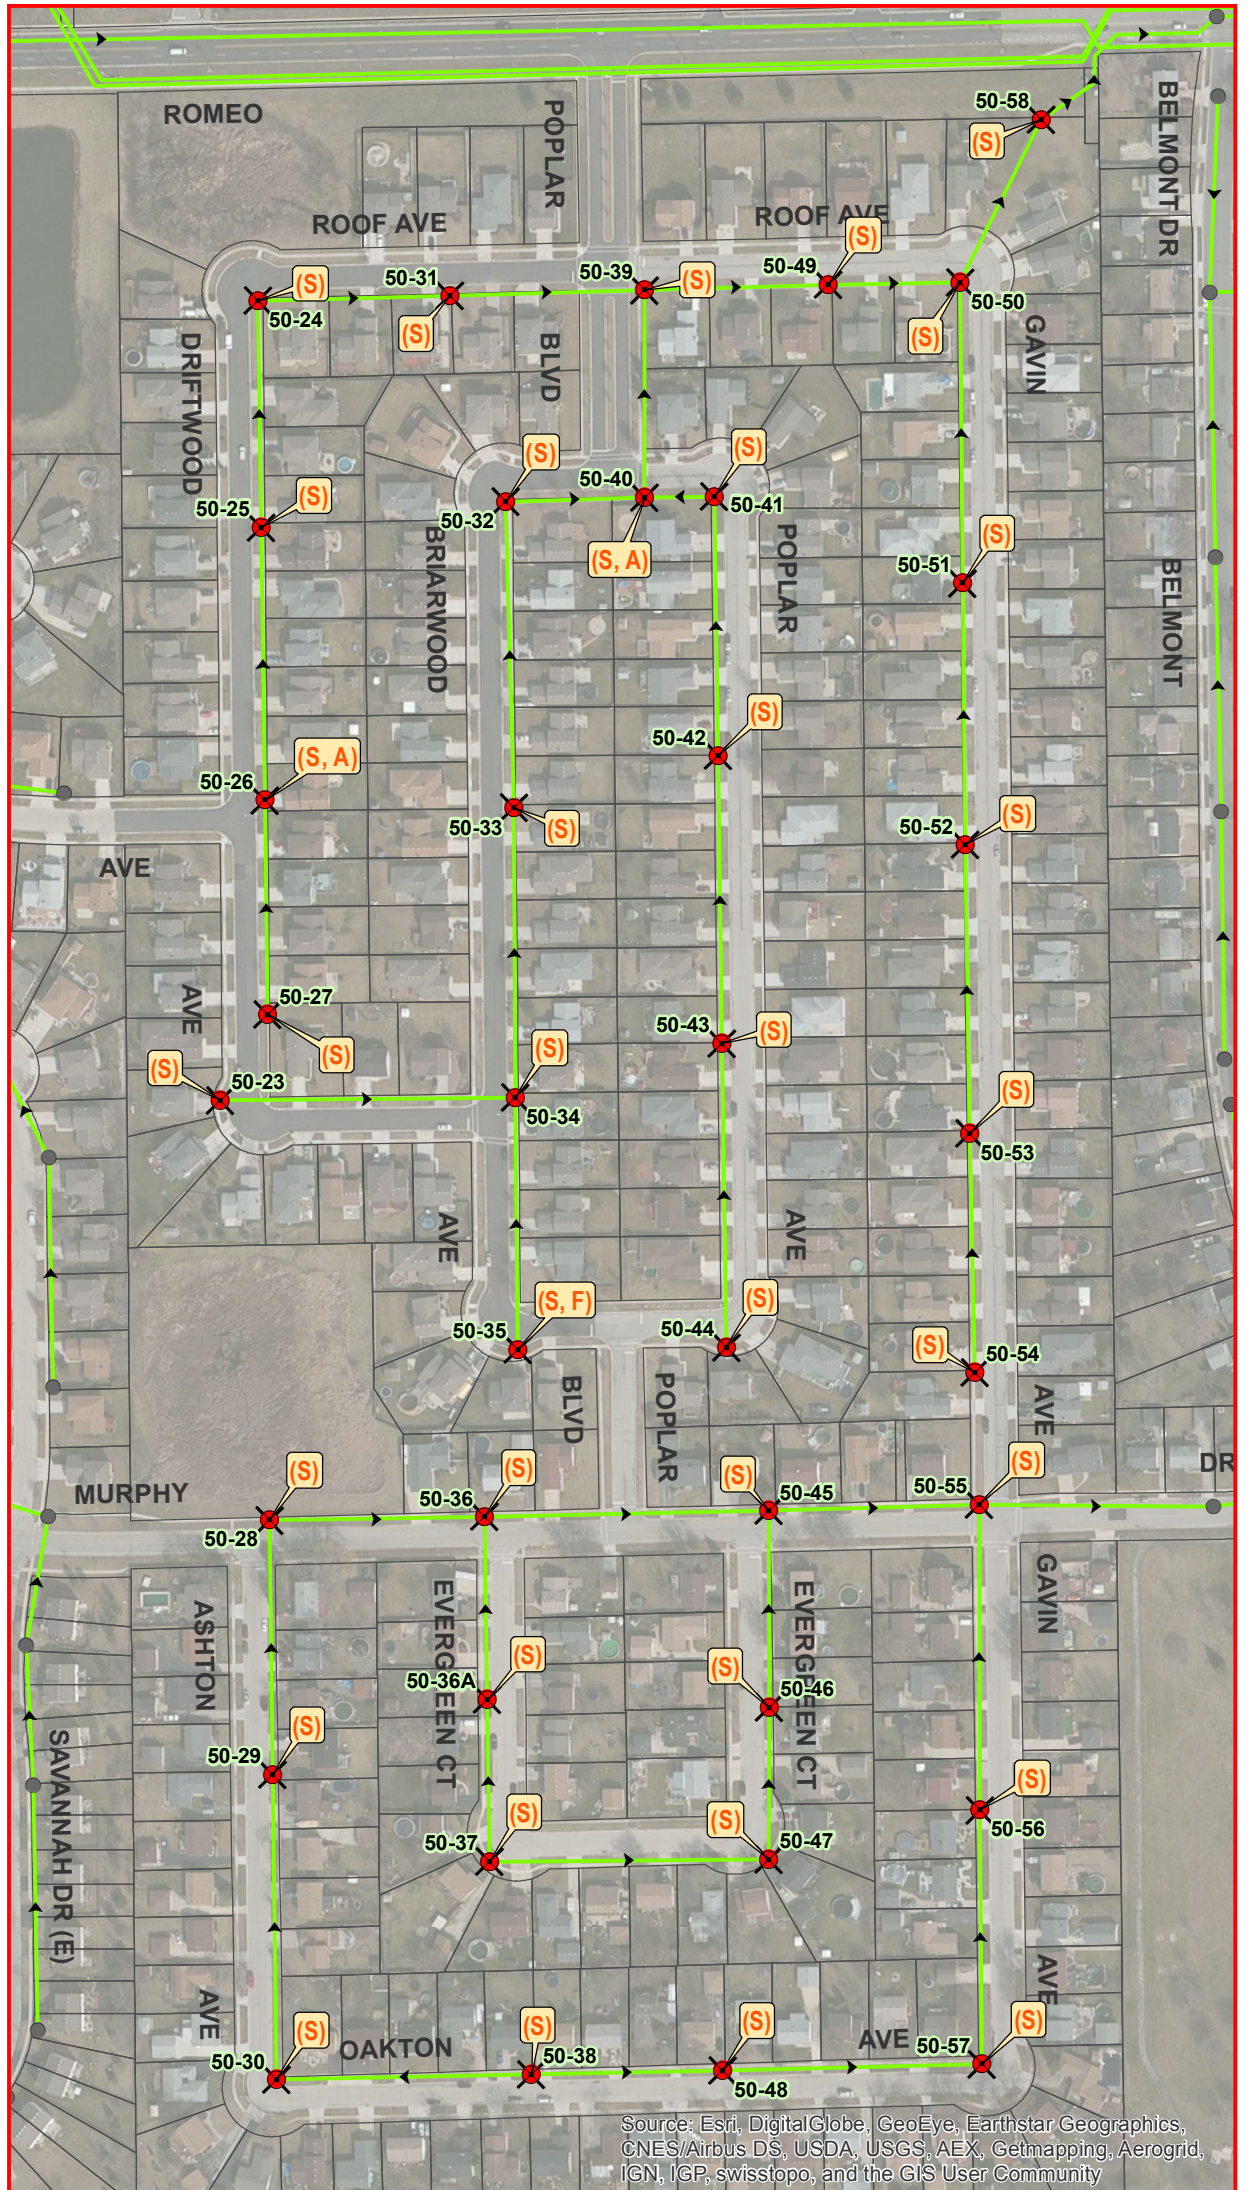

#### LEGEND

- Manholes to be Repaired
- Sanitary Manholes
- Sewer Mains

#### REPAIR CODE

- A - SEAL AND ADJUST MANHOLE FRAME
- F - INSTALL FRAME & GASKET SEAL COVER
- GC - CURTAIN GROUT MANHOLE
- S - MANHOLES TO BE INTERNALLY SEALED

