


Exhibit C-12
"Off-site Sidewalk Improvements South of the Territory"

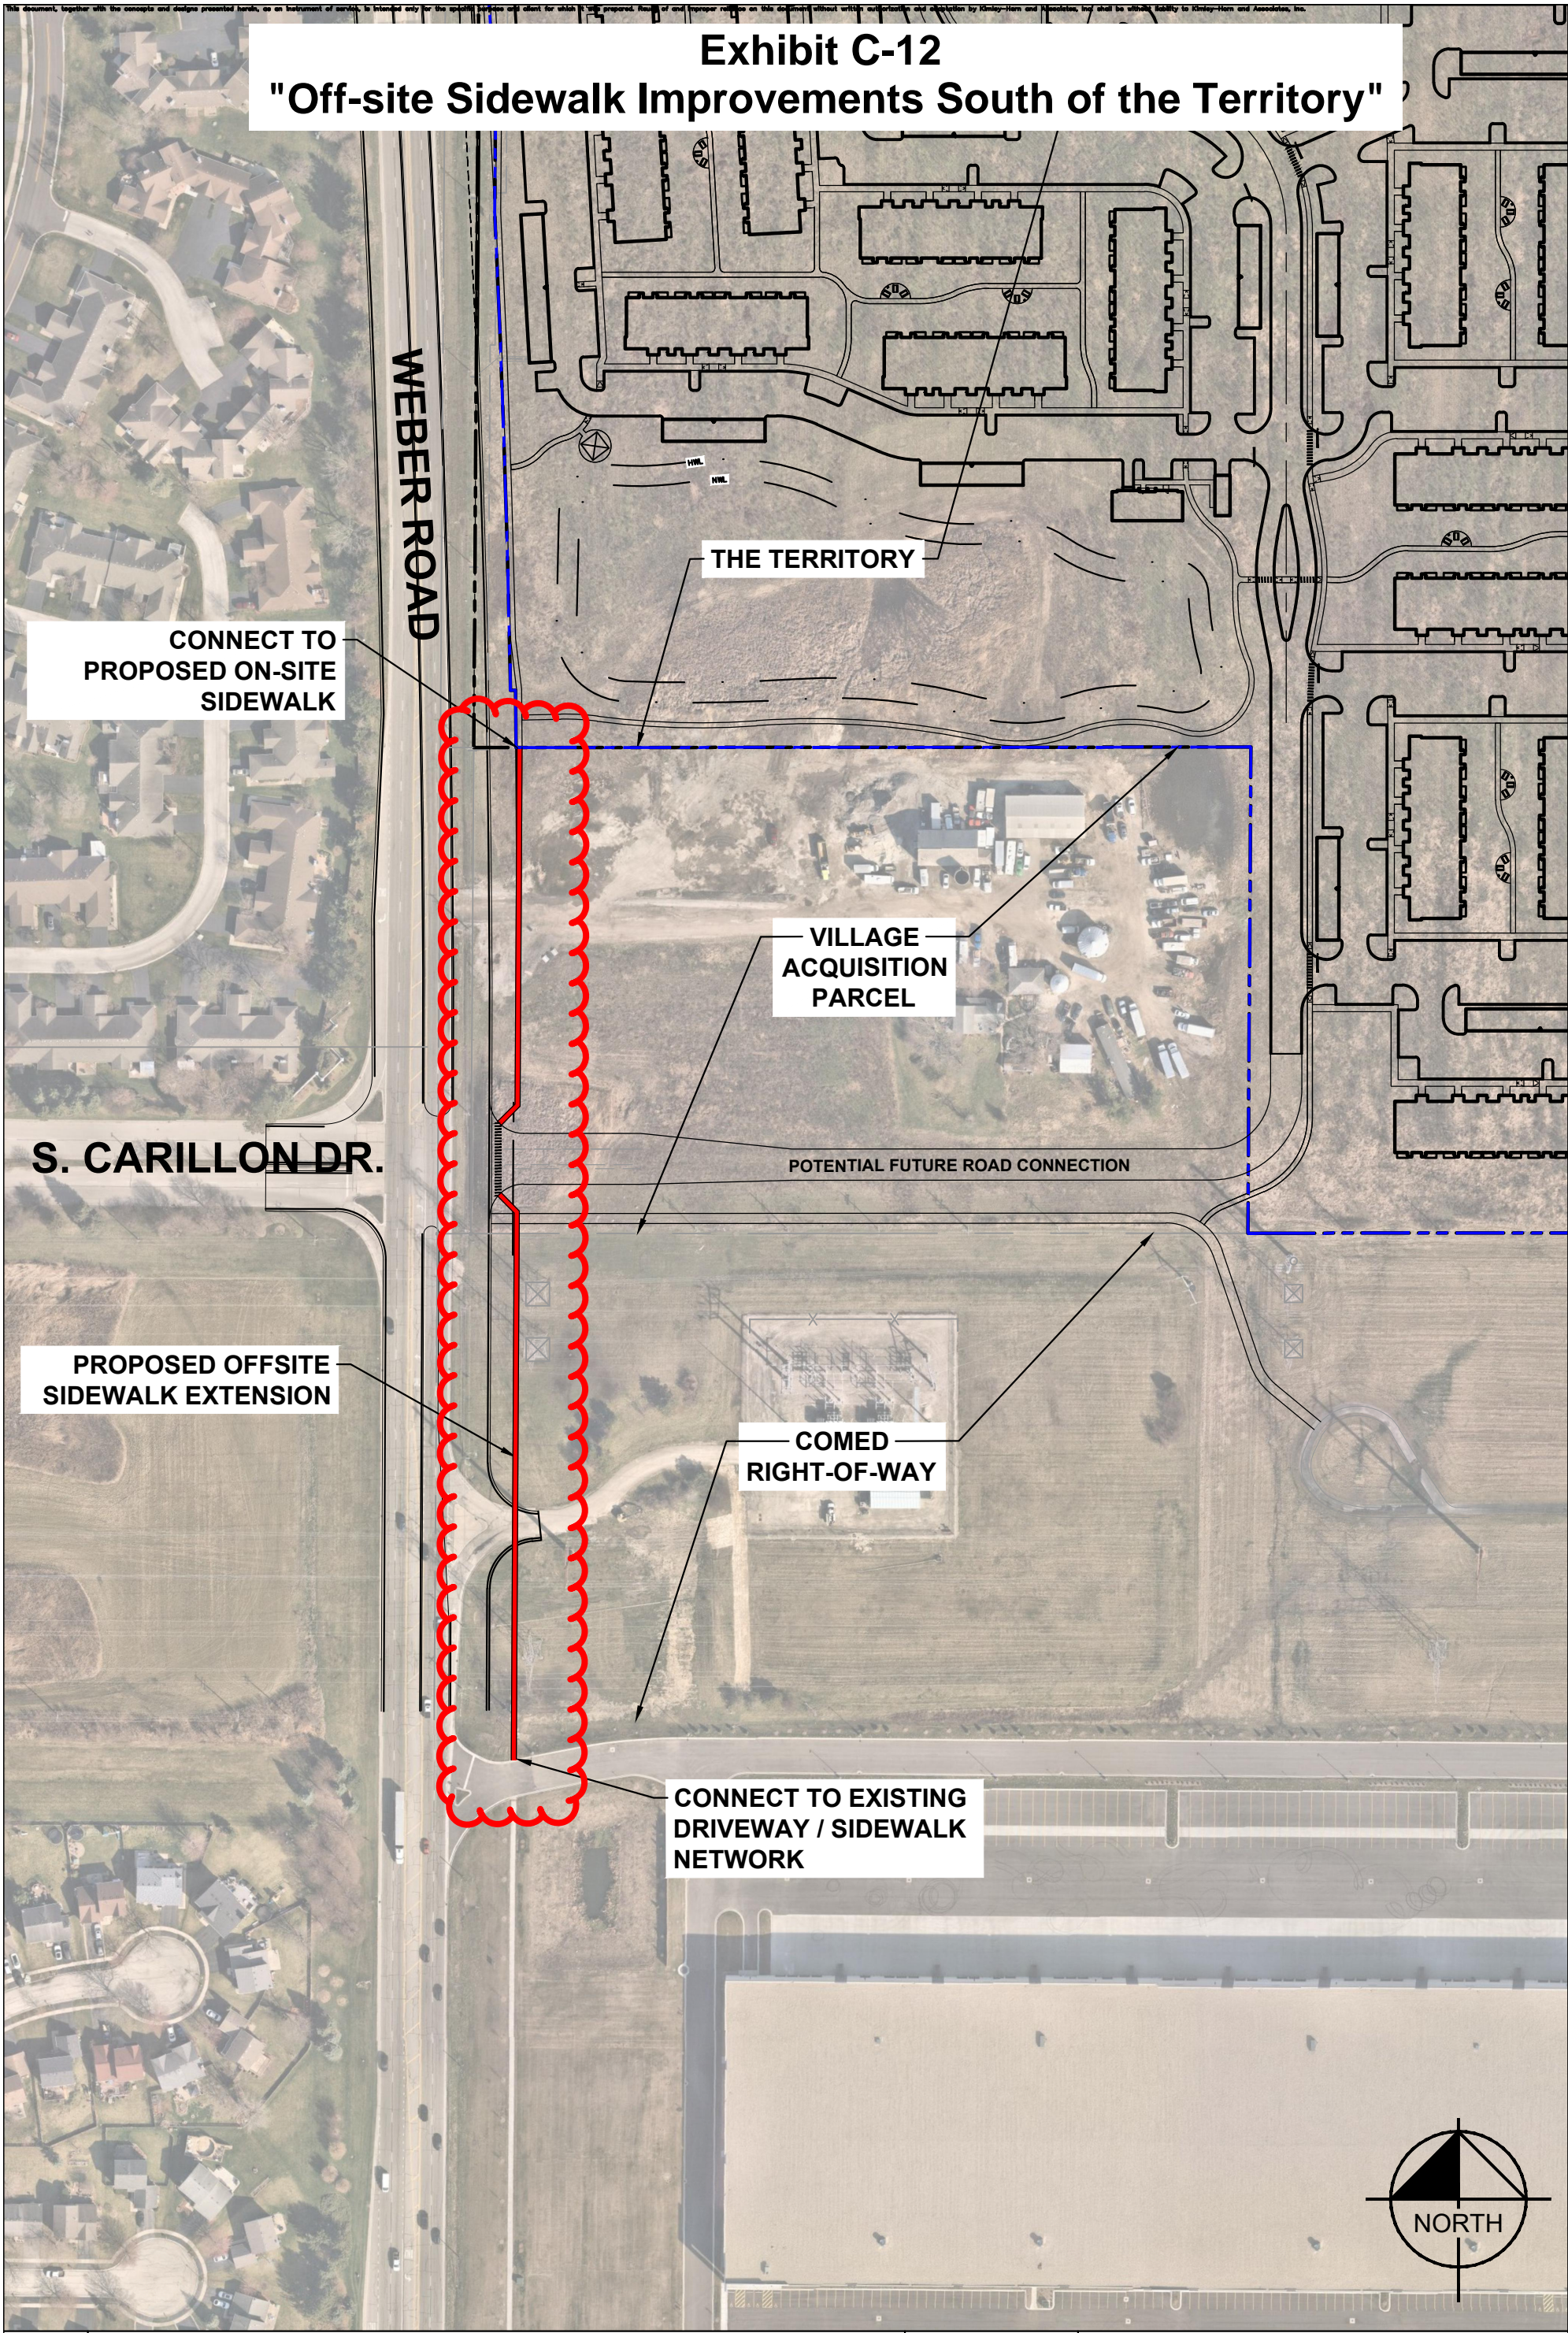

SHEET NUMBER
EX. C-12

EXHIBIT C-12: SIDEWALK IMPROVEMENTS

SOUTHEAST CORNER OF WEBER ROAD AND ROMEO ROAD
ROMEORVILLE, ILLINOIS

Kimley»Horn

© 2024 KIMLEY-HORN AND ASSOCIATES, INC.
4201 WINFIELD ROAD, SUITE 600, WARRENVILLE, IL 60555
PHONE: 630-487-5550 WWW.KIMLEY-HORN.COM