



TRASH ENCLOSURE ELEVATION

1/8" = 1'-0"

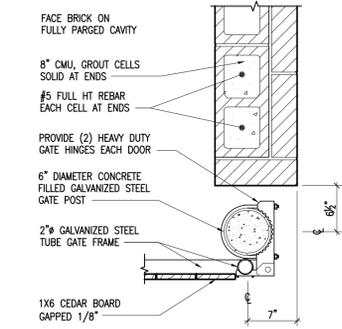


1 GATE HINGE DETAIL

1" = 1'-0"

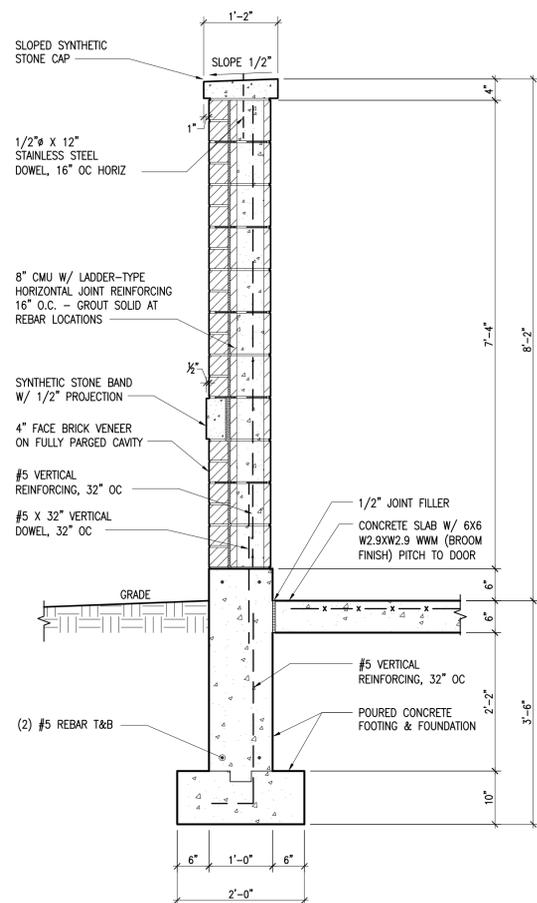

2 TRASH ENCLOSURE WALL SECTION


3/4" = 1'-0"

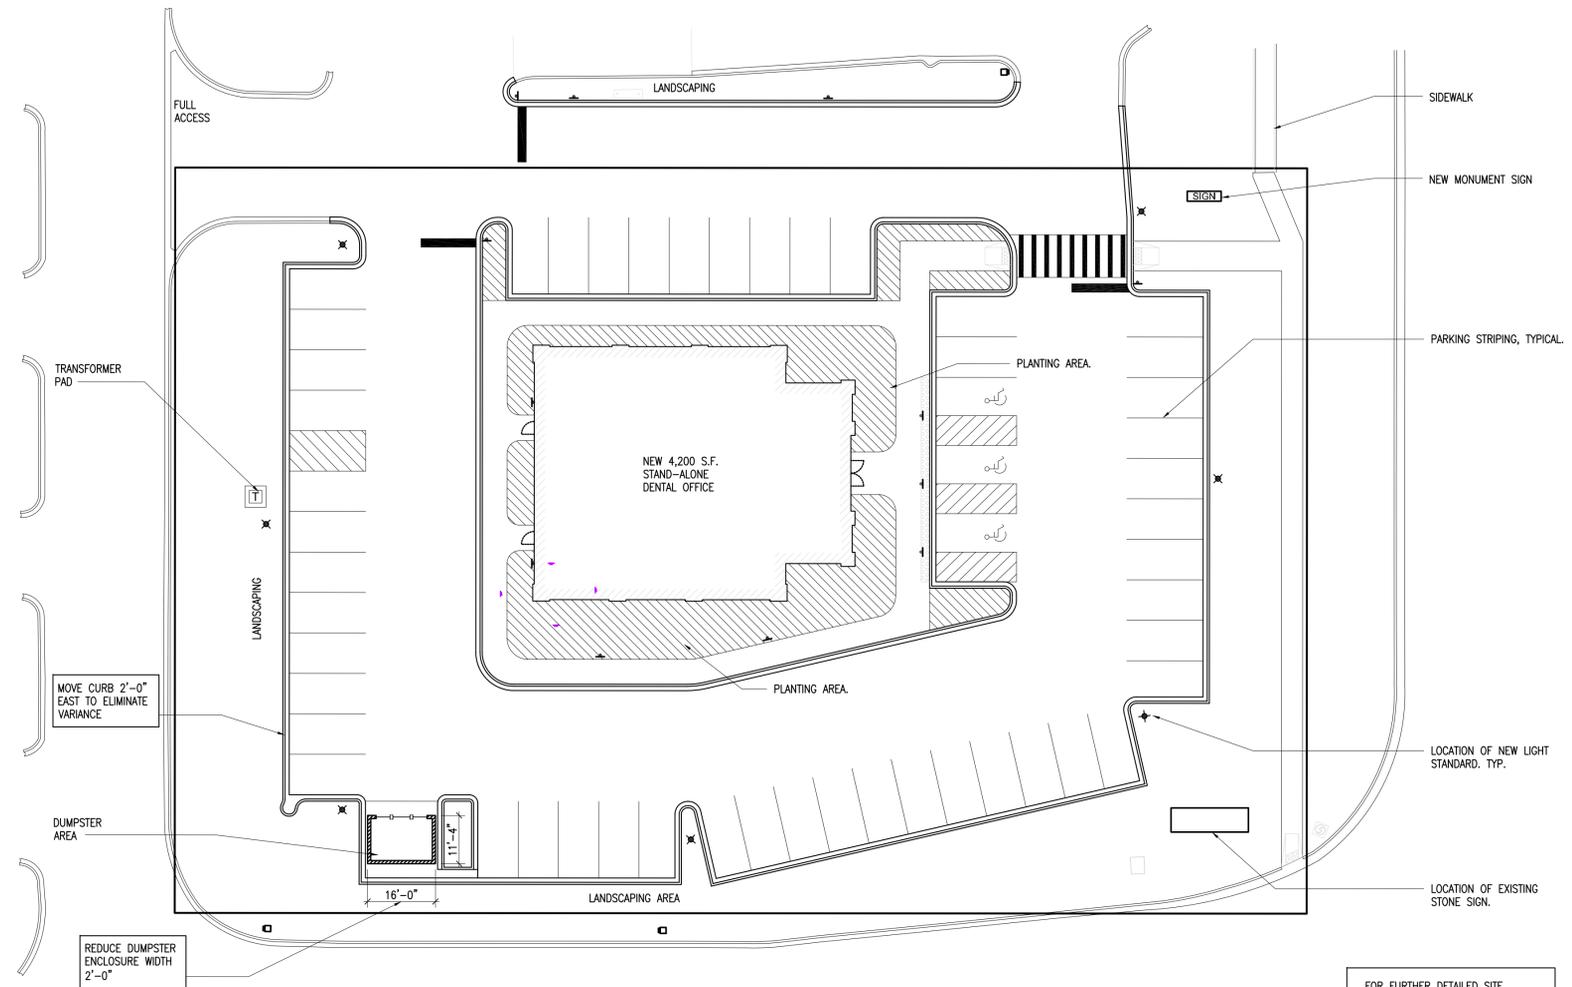

SITE PLAN


1" = 20'-0"

FOR FURTHER DETAILED SITE INFORMATION REFER TO CIVIL AND LANDSCAPING DRAWINGS.

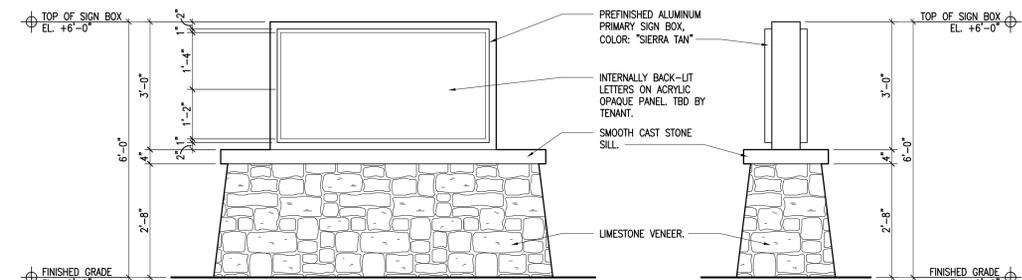

FRONT/REAR ELEVATION

SIDE ELEVATION

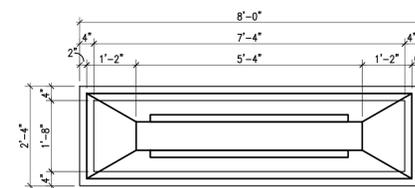

PLAN

MONUMENT SIGN PLAN

1/2" = 1'-0"

NOTE: MONUMENT SIGN STYLE PER APPROVED DESIGN BY ROMEOVILLE CROSSINGS GDP.

PRELIMINARY NOT FOR CONSTRUCTION
08/15/2016

PROJECT

NEW DENTAL BUILDING
LOT 8 ROMEOVILLE CROSSINGS
ROMEOVILLE, ILLINOIS 60446
FOR PROFESSIONAL RESOURCE DEVELOPMENT INC

PROJECT NUMBER | 915036

ISSUE

RE-ISSUE

DESCRIPTION
SITE PLAN


TORCH ARCHITECTURE INC
27 W JEFFERSON AVE STE 200 NAPERVILLE IL 60540
P 630 420 1900 TORCHARCHITECTURE.COM

A0 01



LUMINAIRE SCHEDULE							
Symbol	Label	Qty	Catalog Number	Description	Lamp	File	Lumens LLF Watts
⊙	A	7	MONTEREY SIZE 2 Type 2	MON-2 T2 250PS	LUMEN RATING: 25000 Lms.	mon-2_T2_250_p.IES	25000 0.81 291
⊙	B	18		312216	32W LED 4000K	312216.ies	1934 0.81 40

STATISTICS						
Description	Symbol	Avg	Max	Min	Max/Min	Avg/Min
Calc Zone #2	+	1.9 fc	9.4 fc	0.0 fc	N / A	N / A

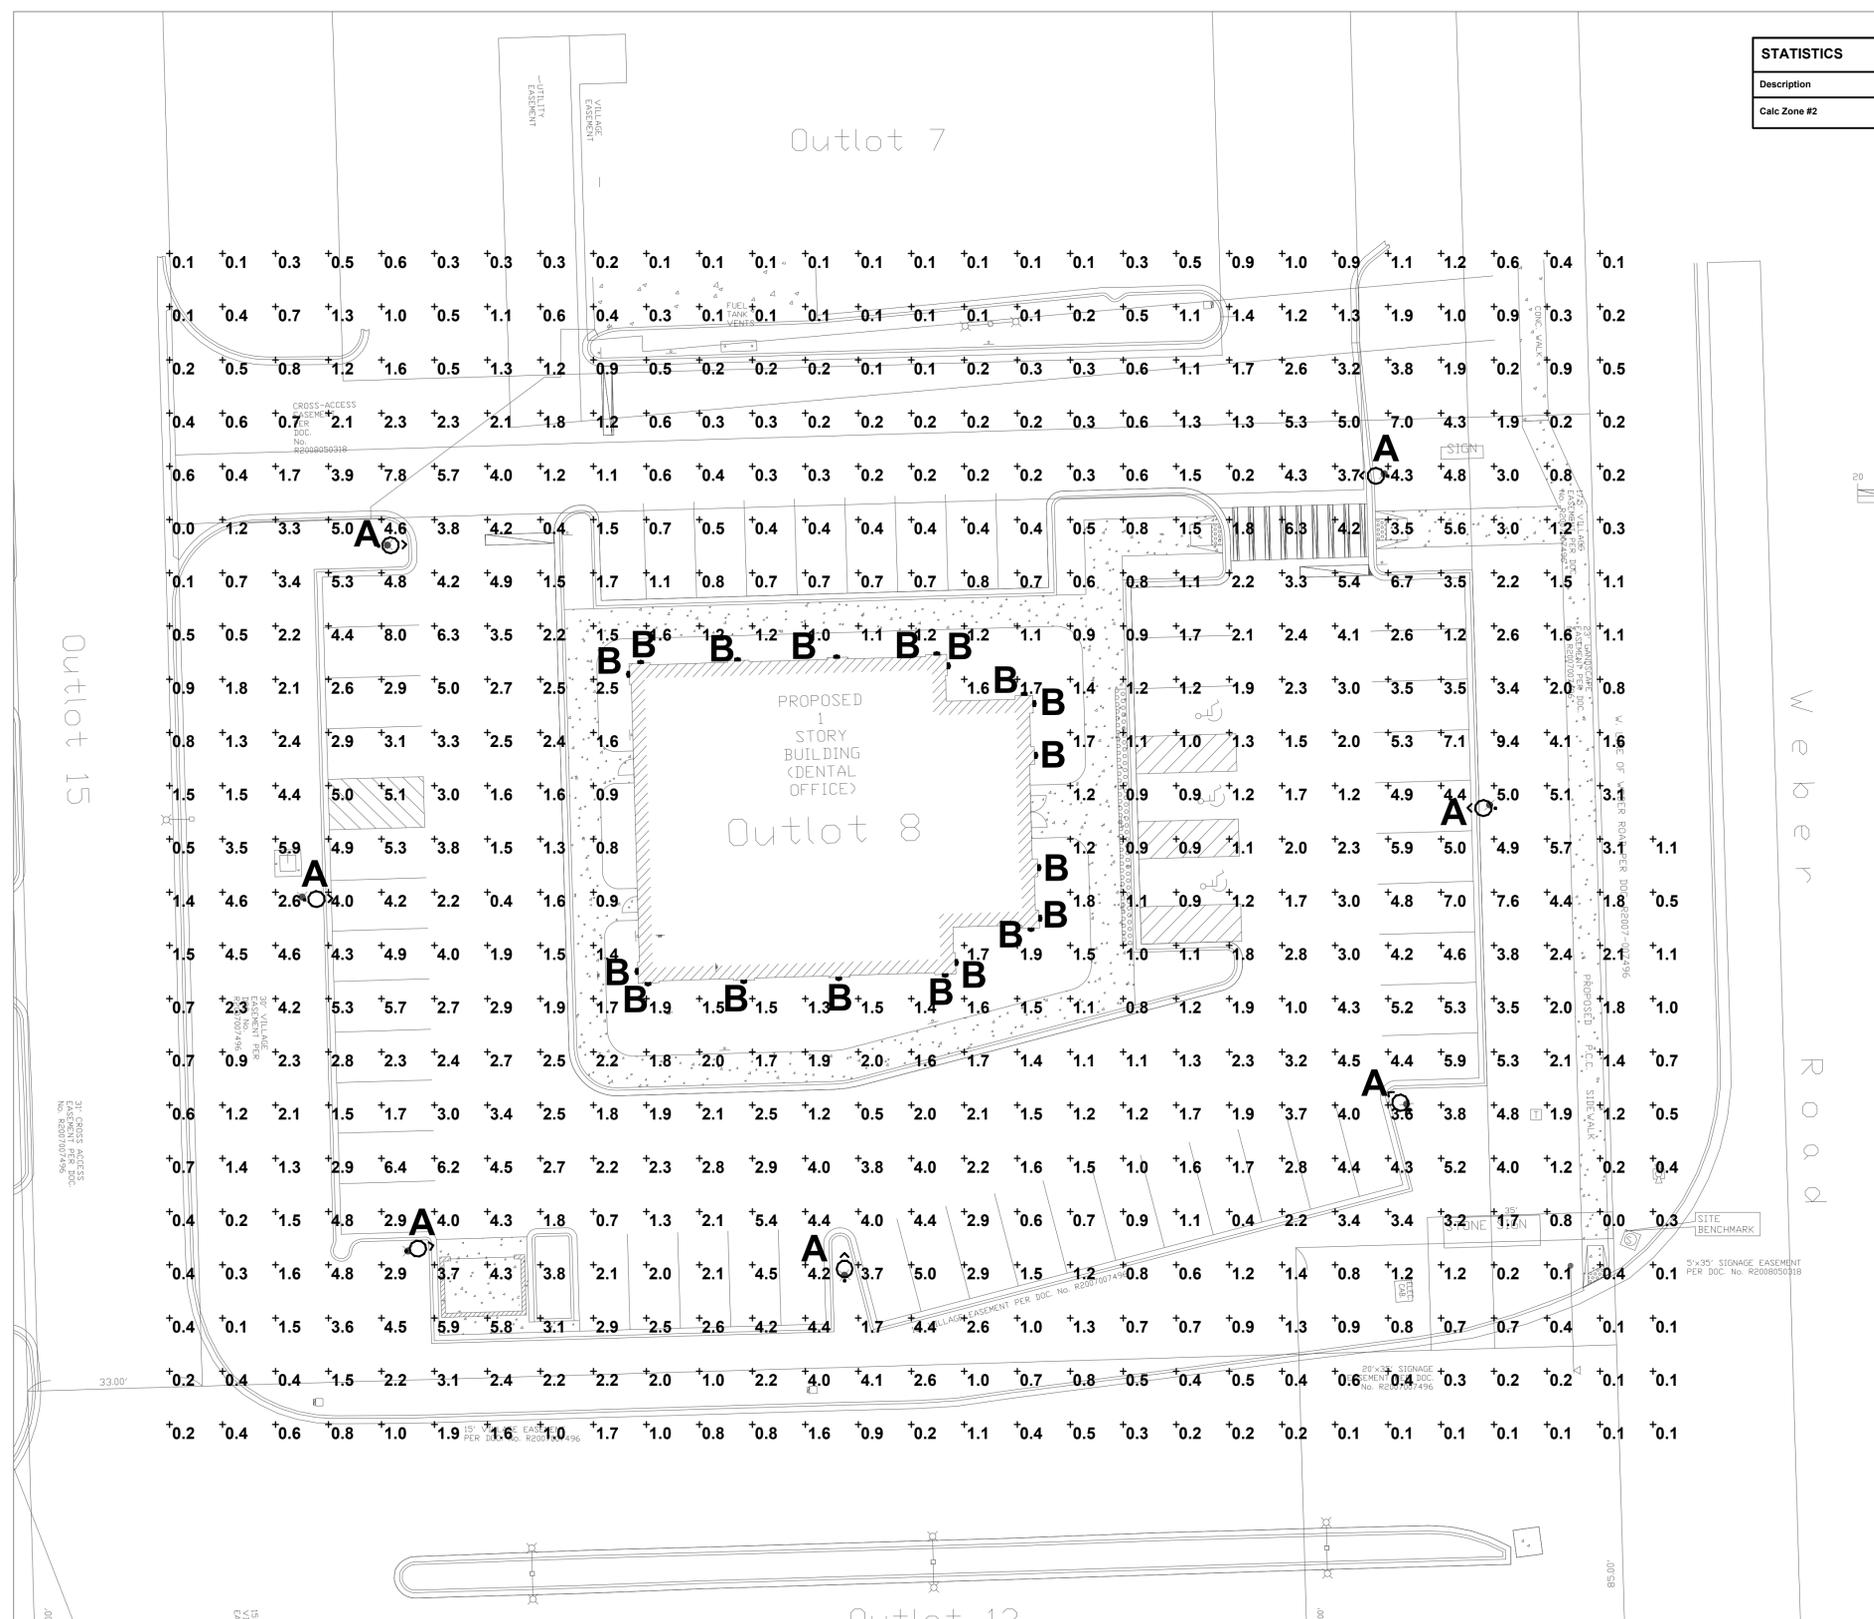

PHOTOMETRIC PLAN
1/16" = 1'-0"

PRELIMINARY NOT FOR
CONSTRUCTION
08/15/2016

PROJECT
NEW DENTAL BUILDING
LOT 8 ROMEOVILLE CROSSINGS
ROMEOVILLE, ILLINOIS 60446
FOR
PROFESSIONAL RESOURCE DEVELOPMENT INC
PROJECT NUMBER | 915036

ISSUE

RE-ISSUE

DESCRIPTION
PHOTOMETRIC PLAN