

PREPARED FOR


**Village of
Romeoville**

1050 West Romeo Road
Romeoville, IL 60446

PROJECT

**Orange Crush
Landscape Buffer**

Rt. 53 and Chambers
Drive
Romeoville, IL 60446

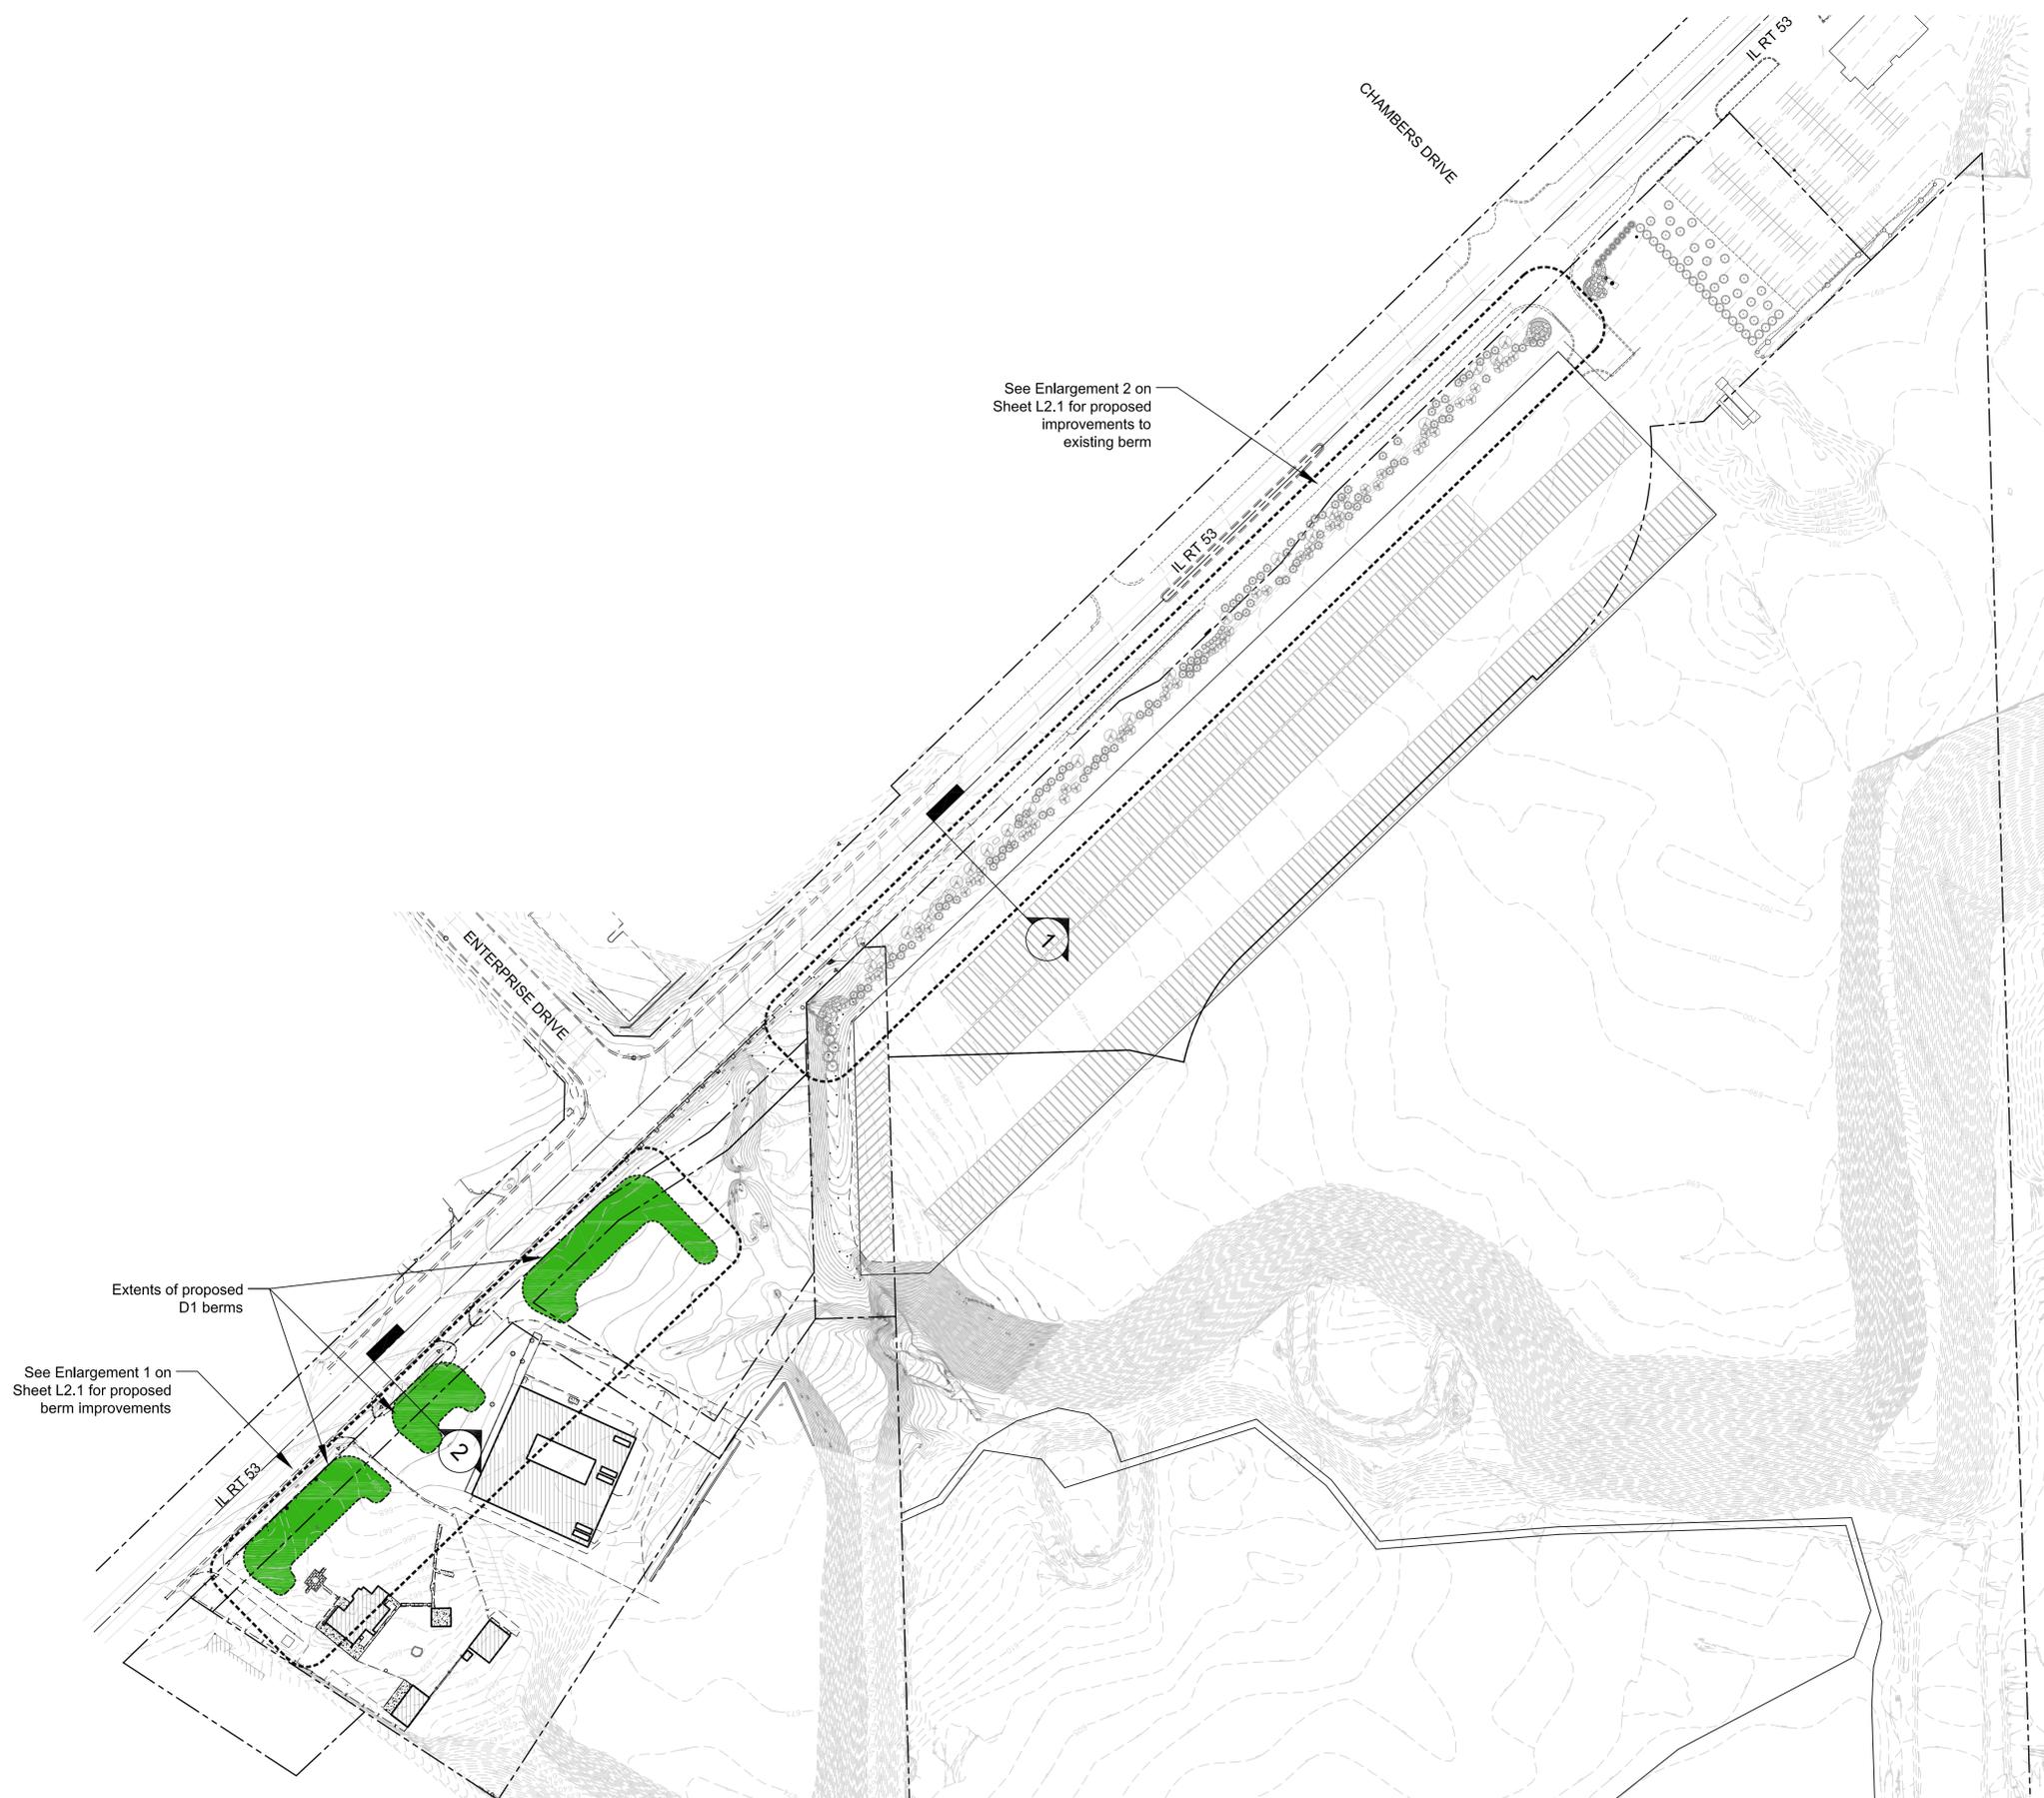

ISSUED

October 3, 2018

REVISIONS

No	Date	Issue
1.	10/24/2018	Berm Diagram

CHECKED BY
TCK

DRAWN BY
MPW

SHEET TITLE

**D1 Landscape
Improvements Plan**

SCALE IN FEET

1" = 100'



NORTH

SHEET NUMBER



L2.0




225 W. Jefferson Avenue
Naperville, IL 60540
T 630.961.1787
hitchcockdesigngroup.com

PREPARED FOR
Village of Romeoville
1050 West Romeo Road
Romeoville, IL 60446

PROJECT
Orange Crush Landscape Buffer

Rt. 53 and Chambers Drive
Romeoville, IL 60446

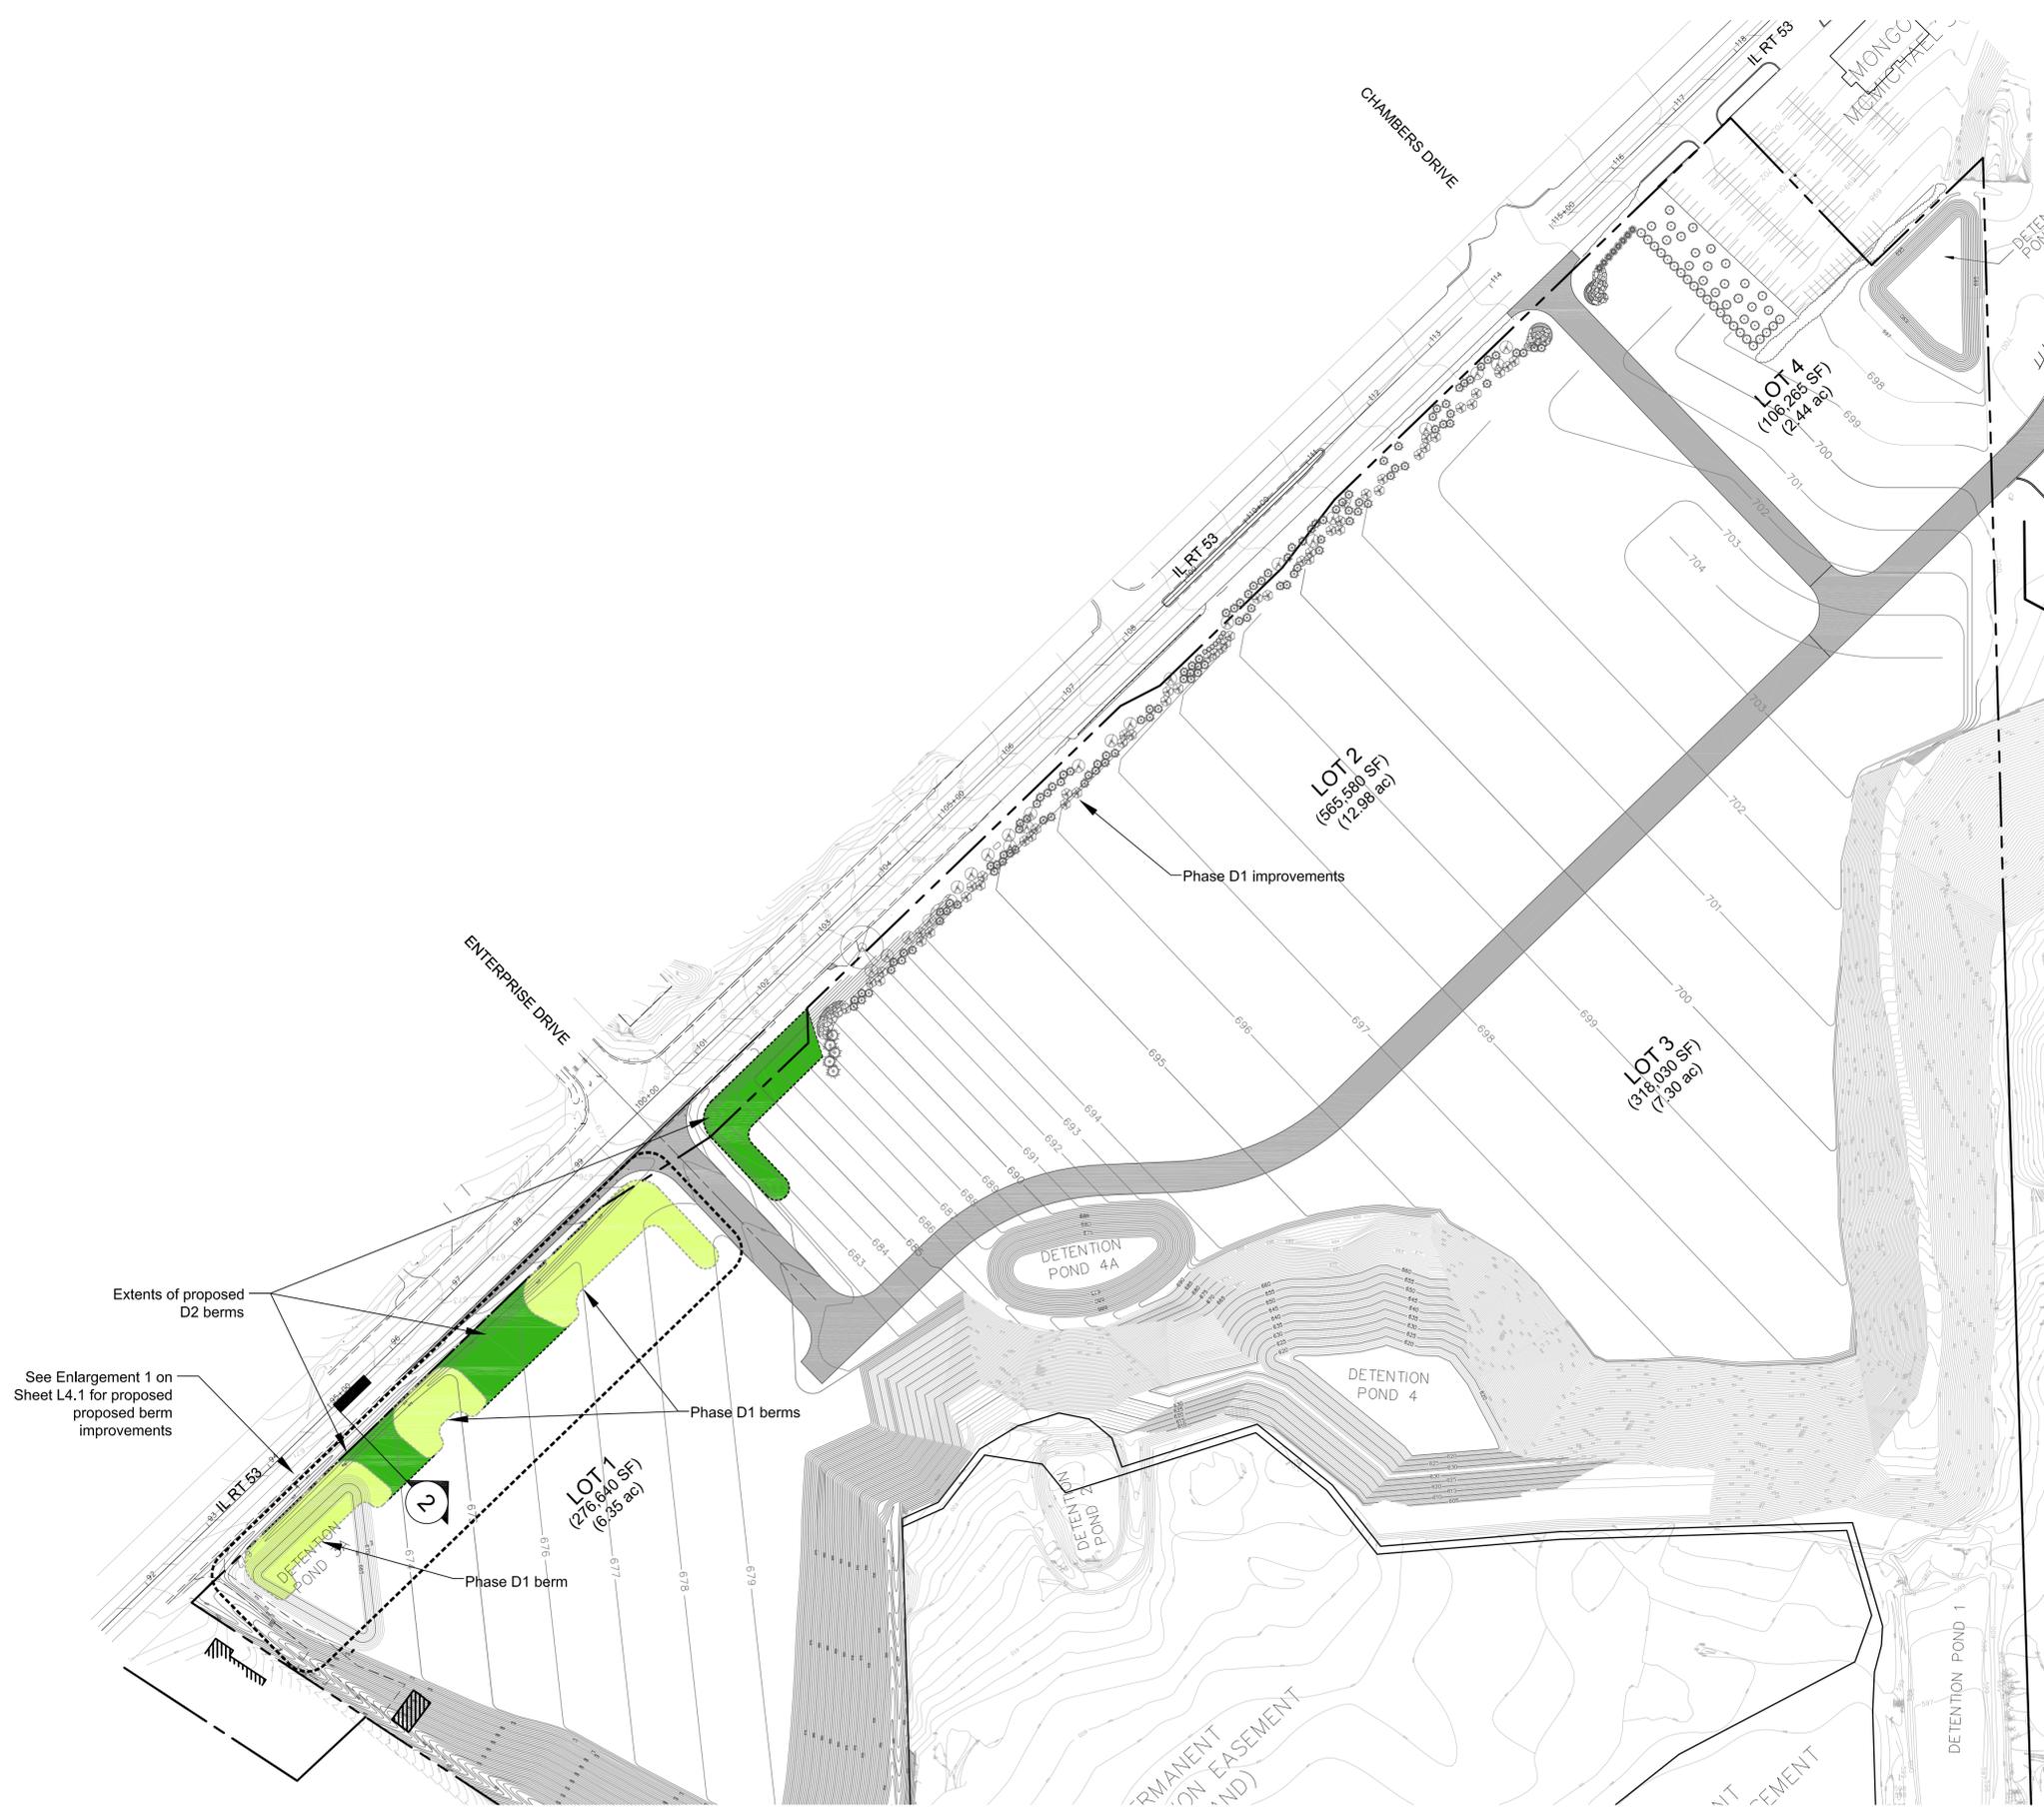

Extents of proposed D2 berms

See Enlargement 1 on Sheet L4.1 for proposed proposed berm improvements

Phase D1 berms

Phase D1 berm

ISSUED
October 3, 2018

No	Date	Issue
1.	10/24/2018	Berm Diagram

CHECKED BY TCK DRAWN BY MPW

SHEET TITLE
D2 Landscape Improvements Plan

SCALE IN FEET
1" = 100'

NORTH

SHEET NUMBER
L4.0

©2017 Hitchcock Design Group



View Northeast from Rt. 53
Orange Crush Landscape Buffer - Phase 1
Romeoville, Illinois



View of Enterprise Dr. & Rt. 53 Intersection

Orange Crush Landscape Buffer - Phase 1

Romeoville, Illinois



View Southeast from Enterprise Dr. Orange Crush Landscape Buffer - Phase 1

Romeoville, Illinois