




S:\Urban\Village of Remondia\5561-08_Budler Park\11 Drawings\01 CONCEPT\01-5561-08 MASTER PLAN.dwg 12/20/2018 4:05:56 pm



SWINGS

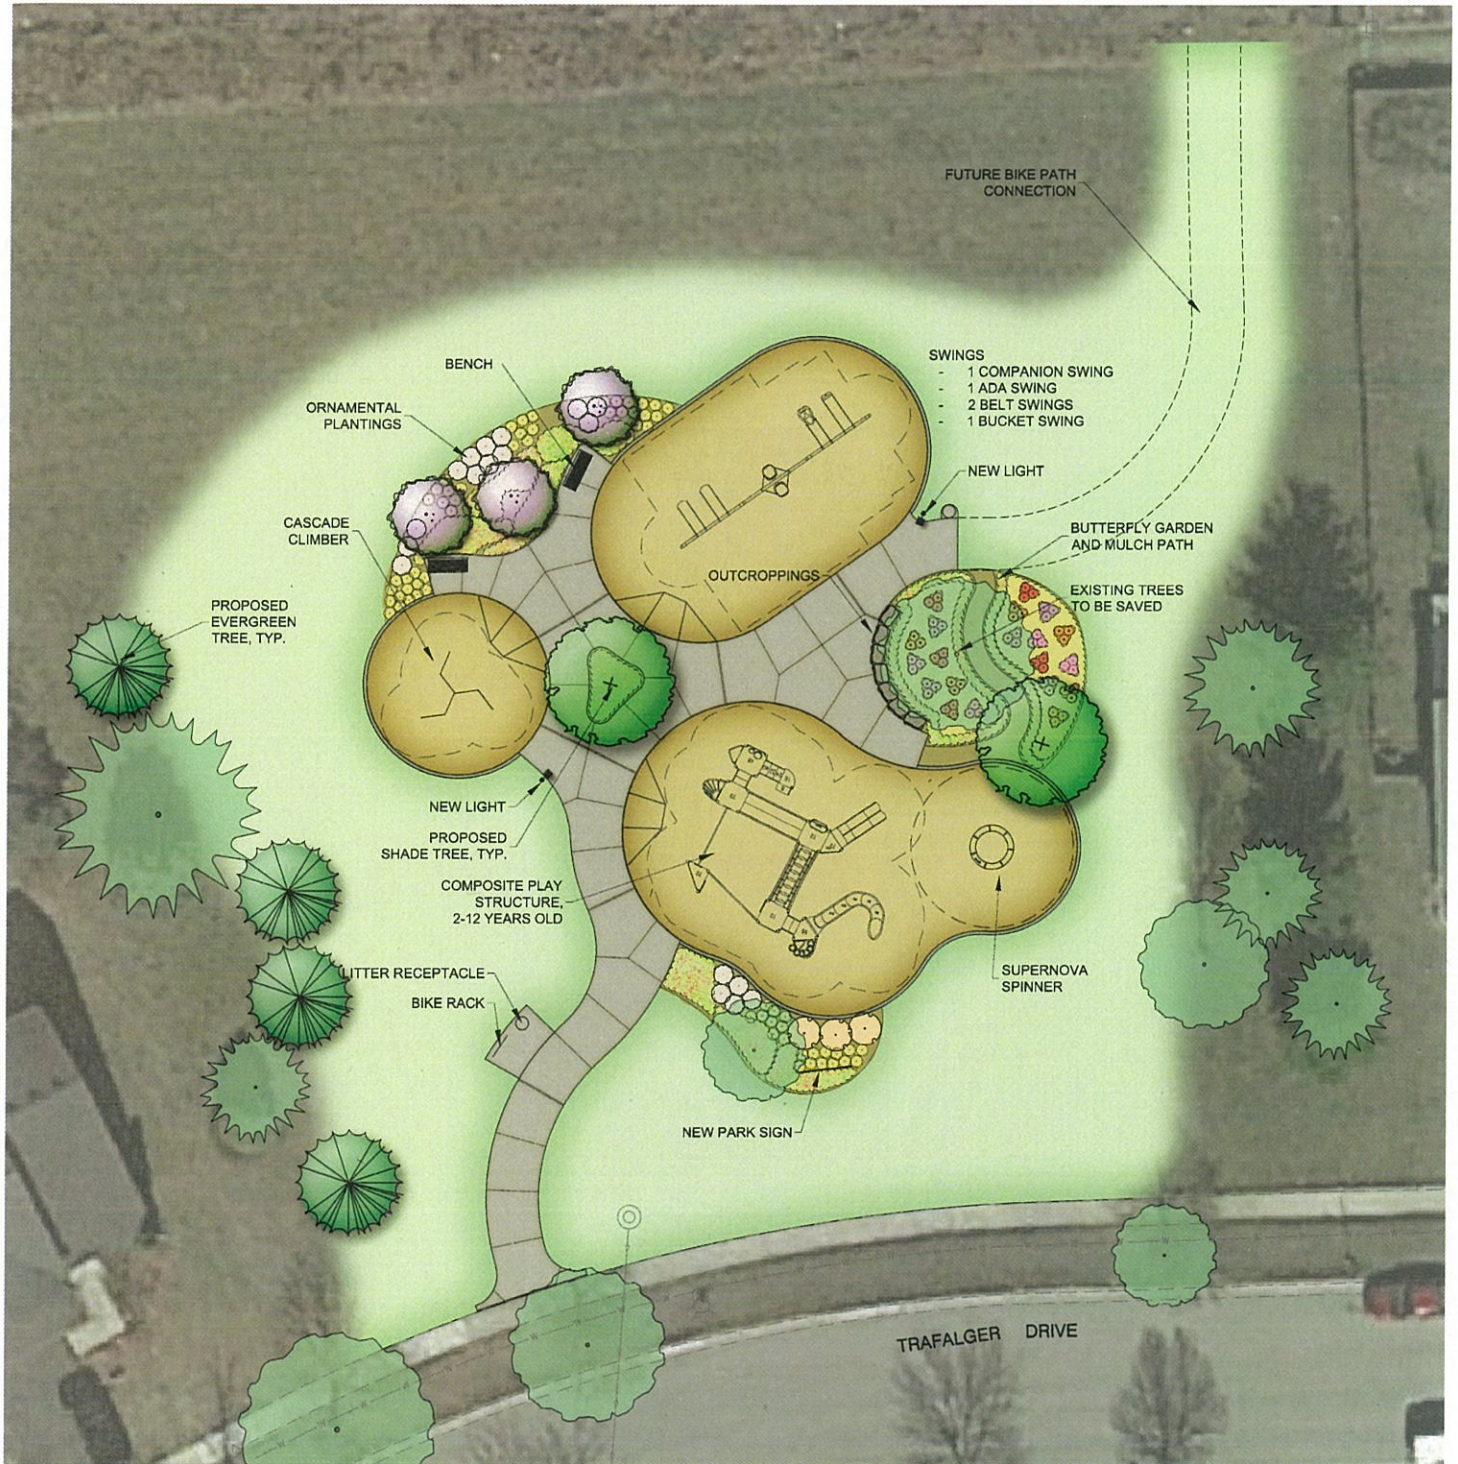

CASCADE CLIMBER



BUTTERFLY GARDEN



LIGHTING

