


PLANT SCHEDULE

SHRUBS	QTY	BOTANICAL NAME	COMMON NAME	CONT	SPACING
HPFT	10	Hydrangea paniculata 'Firelight Tidbit'	Firelight Tidbit Panicle Hydrangea	3 Gal.	36" O.C.
HVPI	8	Hydrangea paniculata 'Ivobo'	Bobo Hydrangea	3 Gal.	36" O.C.
POGW	7	Physocarpus opulifolius 'Ginger Wine'	Ginger Wine Ninebark	3 Gal.	42" O.C.
RMOE	10	Rosa 'Meipeporia'	Oso Easy Double Red Rose	3 Gal.	36" O.C.
RCEL	4	Rosa 'Chewhacan'	Oso Easy Lemon Zest Rose	3 Gal.	36" O.C.
PERENNIALS	QTY	BOTANICAL NAME	COMMON NAME	CONT	SPACING
EHSC	15	Echinacea hybrida 'Cheyenne Spirit'	Cheyenne Spirit Coneflower	1 Gal.	18" O.C.
VEBA	29	Vernonia baldwini	Baldwin's Ironweed	1 Gal.	18" O.C.
CAKF	29	Calamagrostis x acutiflora 'Karl Forester'	Feather Reed Grass	1 Gal.	18" O.C.

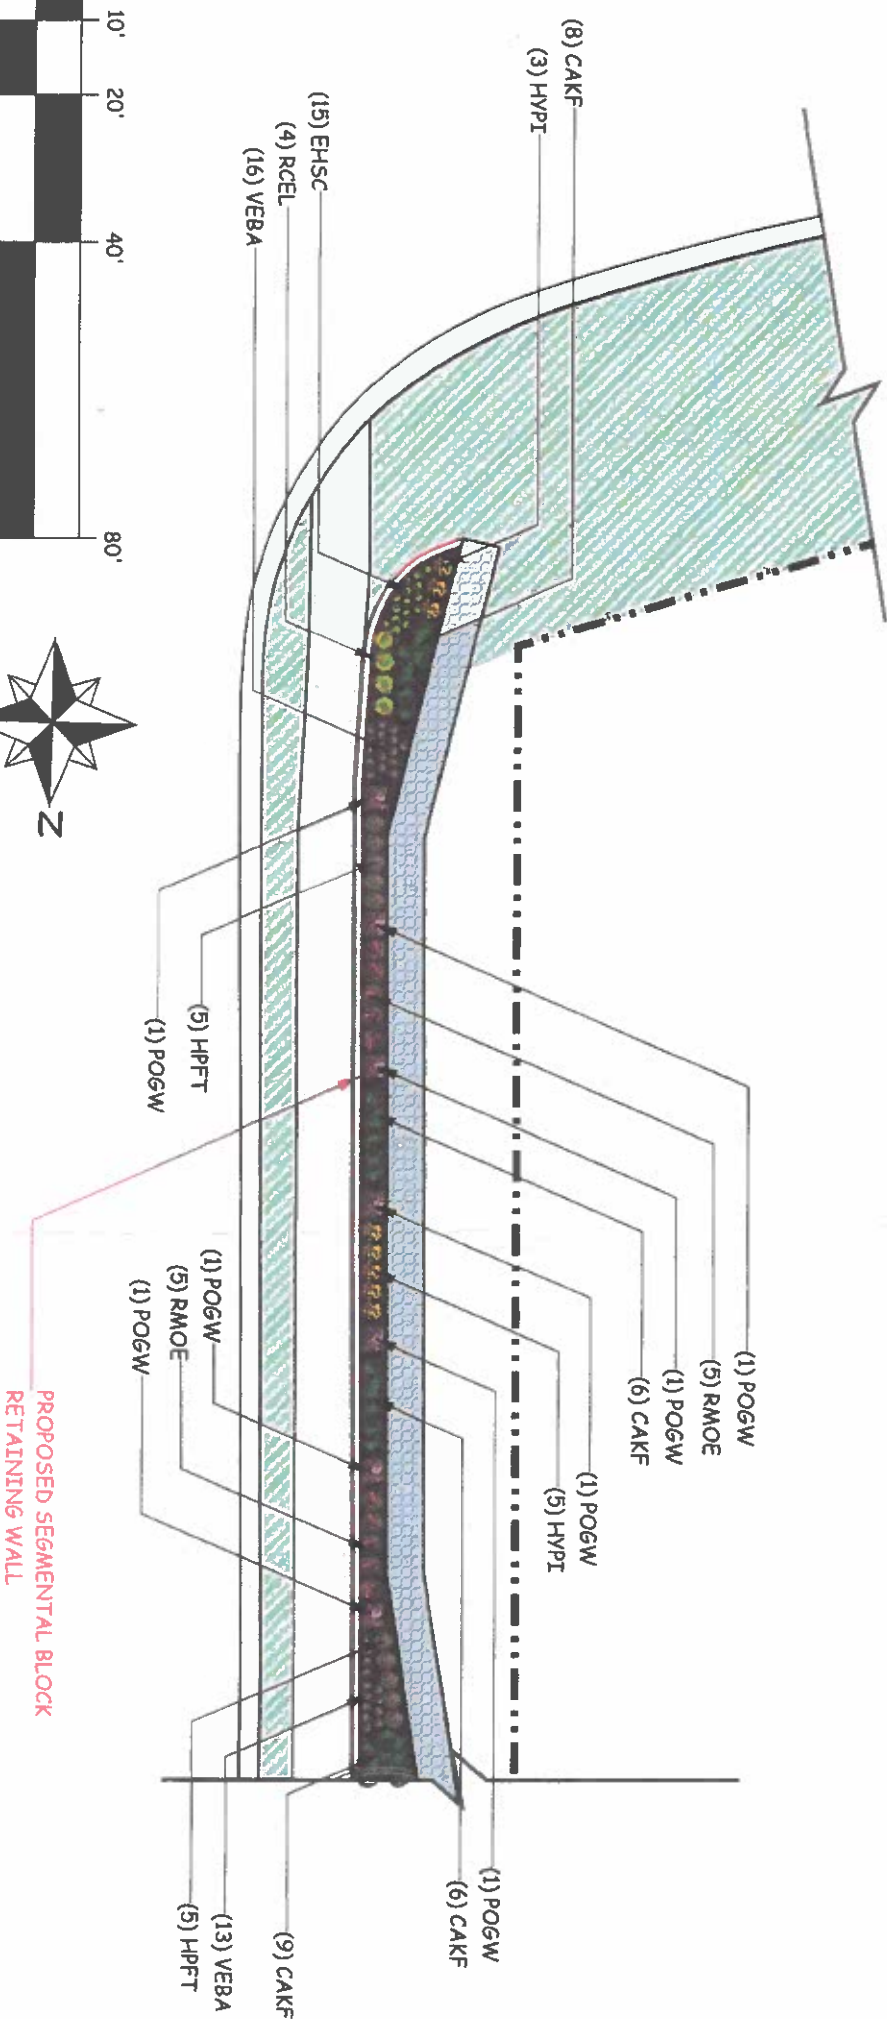

SOUND BARRIER

PLANTING ARRANGEMENT

NOTE: Any and all information and illustrations contained on this document remain the intellectual property of J. Hassert Landscaping. Use of this intellectual property must be authorized with the written consent of J. Hassert Landscaping.

DATE

02.25.2025

SCALE

1" = 10'

SHEET SIZE

24" X 36"


DWG #

3 OF 3



PLANT SCHEDULE

SHRUBS	QTY	BOTANICAL NAME	COMMON NAME	CONT	SPACING
HPFT	40	Hydrangea paniculata 'Firelight Tidit'	Fire Light Tidit Panicle Hydrangea	3 Gal.	36" O.C.
HYPI	42	Hydrangea paniculata 'Ivobo'	Bobo Hydrangea	3 Gal.	36" O.C.
VD8M	10	Viburnum dentatum 'Christom' Blue Muffin	Blue Muffin Arrowwood Viburnum	3 Gal.	60" O.C.
VLM	15	Viburnum lantana 'Mohican'	Mohican Viburnum	3 Gal.	60" O.C.
EAC	15	Euonymus alatus 'Compactus'	Dwarf Burning Bush	3 Gal.	72" O.C.
PO6W	20	Physocarpus opulifolius 'Ginger Wine'	Ginger Wine Ninebark	3 Gal.	42" O.C.
RM0E	38	Rosa 'Meipeoria'	Oso Easy Double Red Rose	3 Gal.	36" O.C.
RCEL	21	Rosa 'Chewhacan'	Oso Easy Lemon Zest Rose	3 Gal.	36" O.C.
PERENNIALS					
EHSC	60	Echinacea hybrida 'Cheyenne Spirit'	Cheyenne Spirit Coneflower	1 Gal.	18" O.C.
RA6R	95	Rudbeckia fulgida var. deamii 'American Gold Rush'	Black-Eyed Susan	1 Gal.	18" O.C.
VEBA	56	Vernonia baldwinii	Baldwin's Ironweed	1 Gal.	18" O.C.
CANE	88	Calaminttha nepeta	Lesser Catmint	1 Gal.	18" O.C.
CAKF	97	Calamagrostis x acutiflora 'Karl Forester'	Feather Reed Grass	1 Gal.	18" O.C.

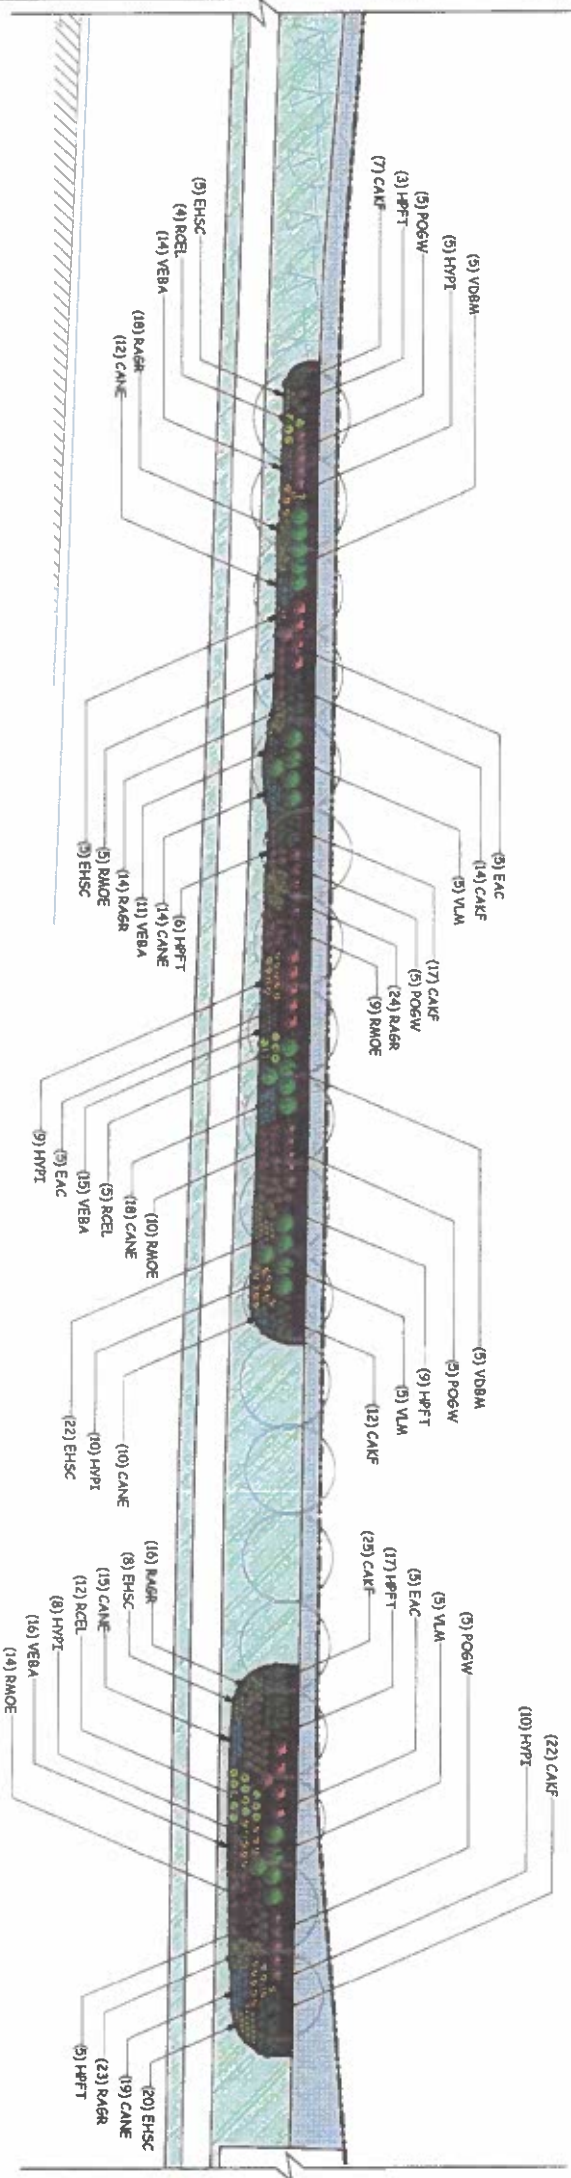

SOUND BARRIER

PLANTING ARRANGEMENT

NOTE: Any and all information and illustrations contained on this document remain the intellectual property of J. Hassert Landscaping. Use of this intellectual property must be authorized with the written consent of J. Hassert Landscaping.

DATE

02.25.2025

SCALE

1" = 20'

SHEET SIZE

24" X 36"


DWG #

2 OF 3



PLANT SCHEDULE

SHRUBS	QTY	BOTANICAL NAME	COMMON NAME	CONT	SPACING
HPFT	31	Hydrangea paniculata 'Firelight Tidbit'	Firelight Tidbit Panicle Hydrangea	3 Gal.	36" O.C.
HYPT	40	Hydrangea paniculata 'Ivobo'	Bobo Hydrangea	3 Gal.	36" O.C.
VD8M	23	Viburnum dentatum 'Christom' Blue Muffin	Blue Muffin Arrowwood Viburnum	3 Gal.	60" O.C.
VLM	18	Viburnum lantana 'Mohican'	Mohican Viburnum	3 Gal.	60" O.C.
EAC	15	Euonymus alatus 'Compactus'	Dwarf Burning Bush	3 Gal.	72" O.C.
POGW	13	Physocarpus opulifolius 'Ginger Wine'	Ginger Wine Ninebark	3 Gal.	42" O.C.
RMOE	52	Rosa 'Meiendoria'	Oso Easy Double Red Rose	3 Gal.	36" O.C.
RCEL	35	Rosa 'Chewbacca'	Oso Easy Lemon Zest Rose	3 Gal.	36" O.C.
PERENNIALS	QTY	BOTANICAL NAME	COMMON NAME	CONT	SPACING
EHSC	94	Echinacea hybrida 'Cheyenne Spirit'	Cheyenne Spirit Coneflower	1 Gal.	18" O.C.
RA6R	107	Rudbeckia fulgida var. deamii 'American Gold Rush'	Black-Eyed Susan	1 Gal.	18" O.C.
VEBA	88	Vernonia baldwinii	Baldwin's Ironweed	1 Gal.	18" O.C.
CANE	91	Calamintha nepeta	Lesser Catmint	1 Gal.	18" O.C.
CAKF	76	Calamagrostis x acutiflora 'Karl Forester'	Feather Reed Grass	1 Gal.	18" O.C.

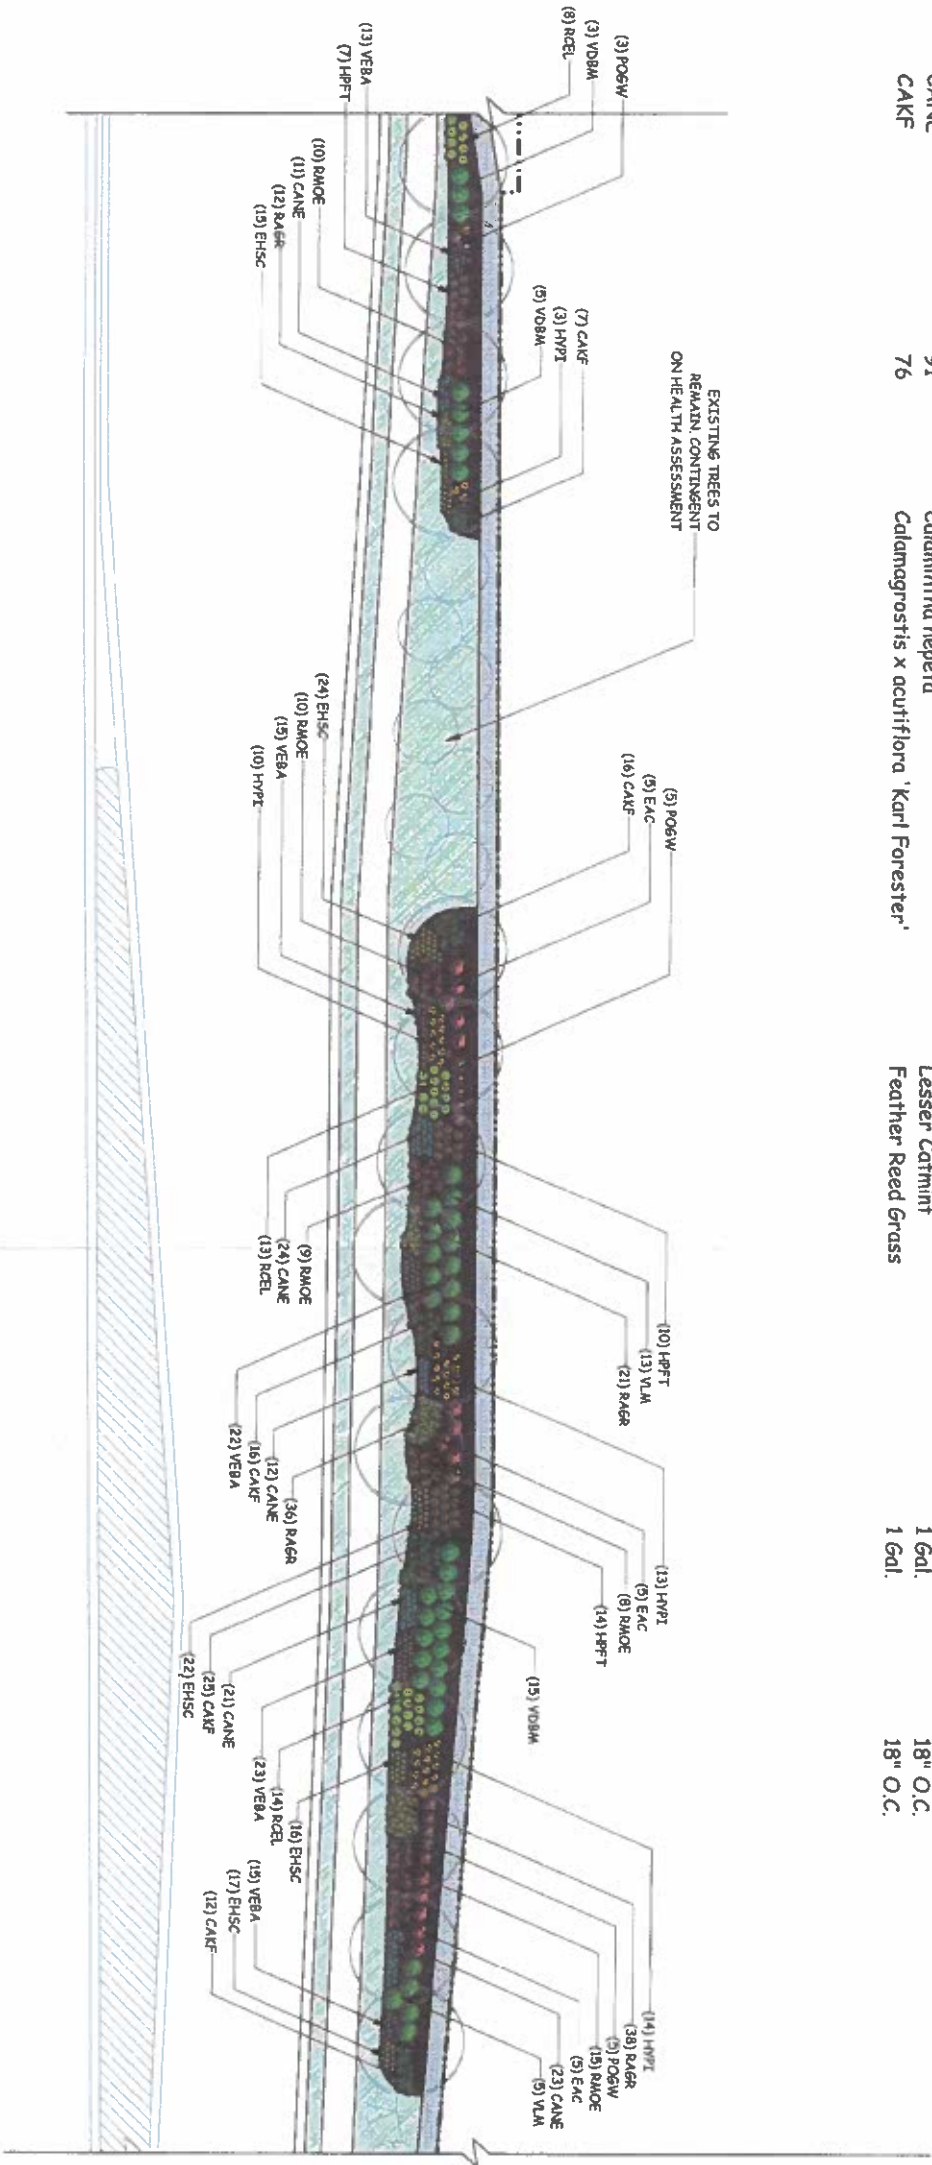

SOUND BARRIER

PLANTING ARRANGEMENT

NOTE: Any and all information and illustrations contained on this document remain the intellectual property of J. Hassert Landscaping. Use of this intellectual property must be authorized with the written consent of J. Hassert Landscaping.

DATE

02.25.2025

SCALE

1" = 20'

SHEET SIZE

24" X 36"

DWG #

1 OF 3

