



2 MEZZANINE PLAN  
Scale: 1/16" = 1'-0"

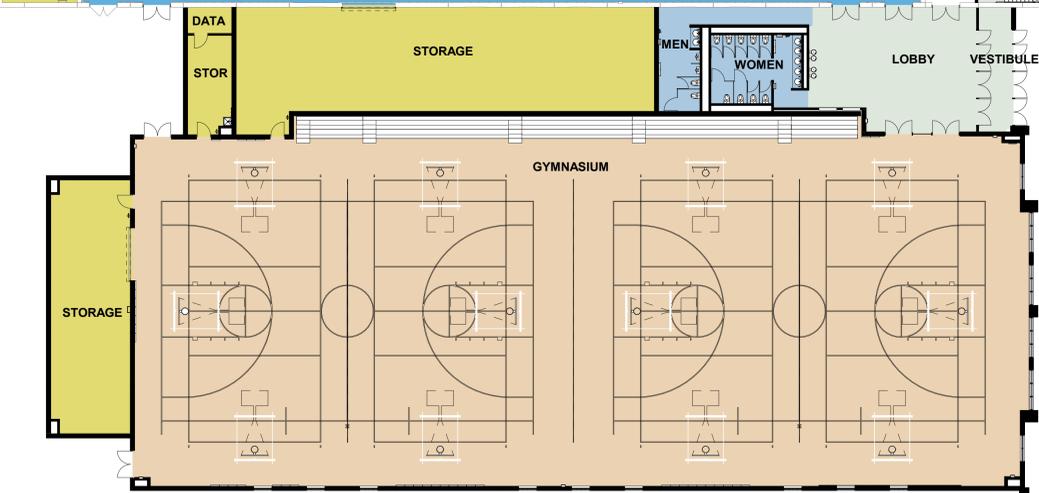

1 FIRST FLOOR PLAN  
Scale: 1/16" = 1'-0"

ROMEOWILLE ATHLETIC AND EVENT CENTER - ADDITION  
FLOOR PLANS

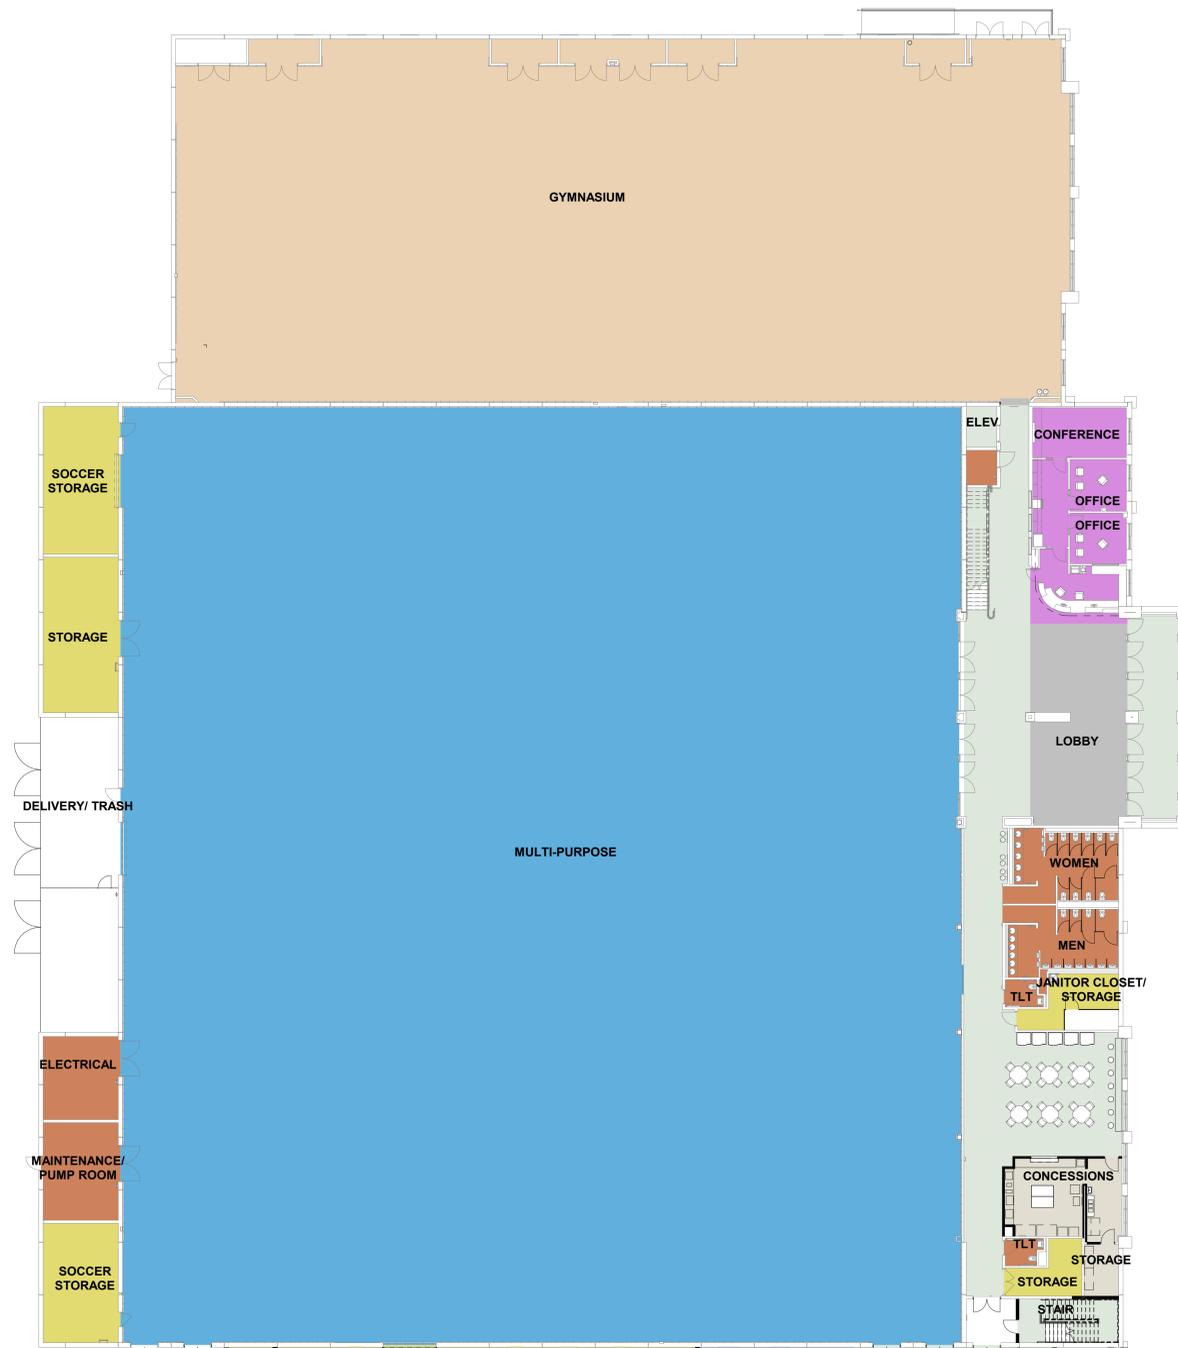


3 3D Exterior Addition SW  
Scale:



4 3D Exterior Addition SE  
Scale:




2 EAST OVERALL BUILDING ELEVATION  
Scale: 3/32" = 1'-0"

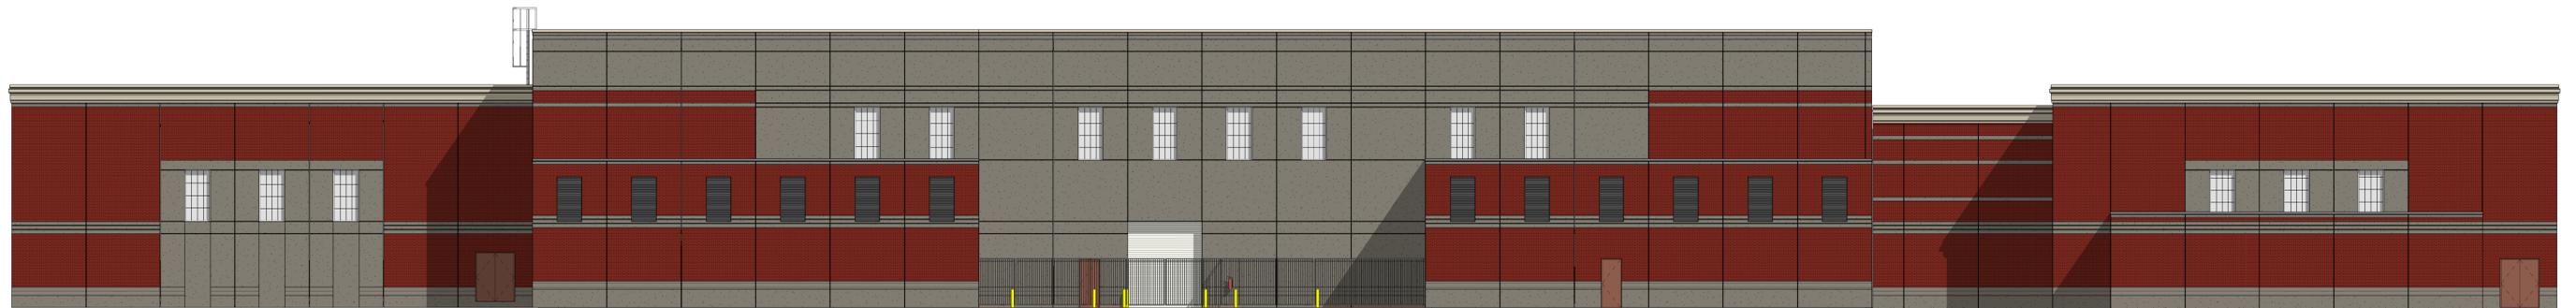

1 WEST OVERALL BUILDING ELEVATION  
Scale: 3/32" = 1'-0"

ROMEOVILLE ATHLETIC AND EVENT CENTER - ADDITION  
EXTERIOR OVERALL ELEVATIONS

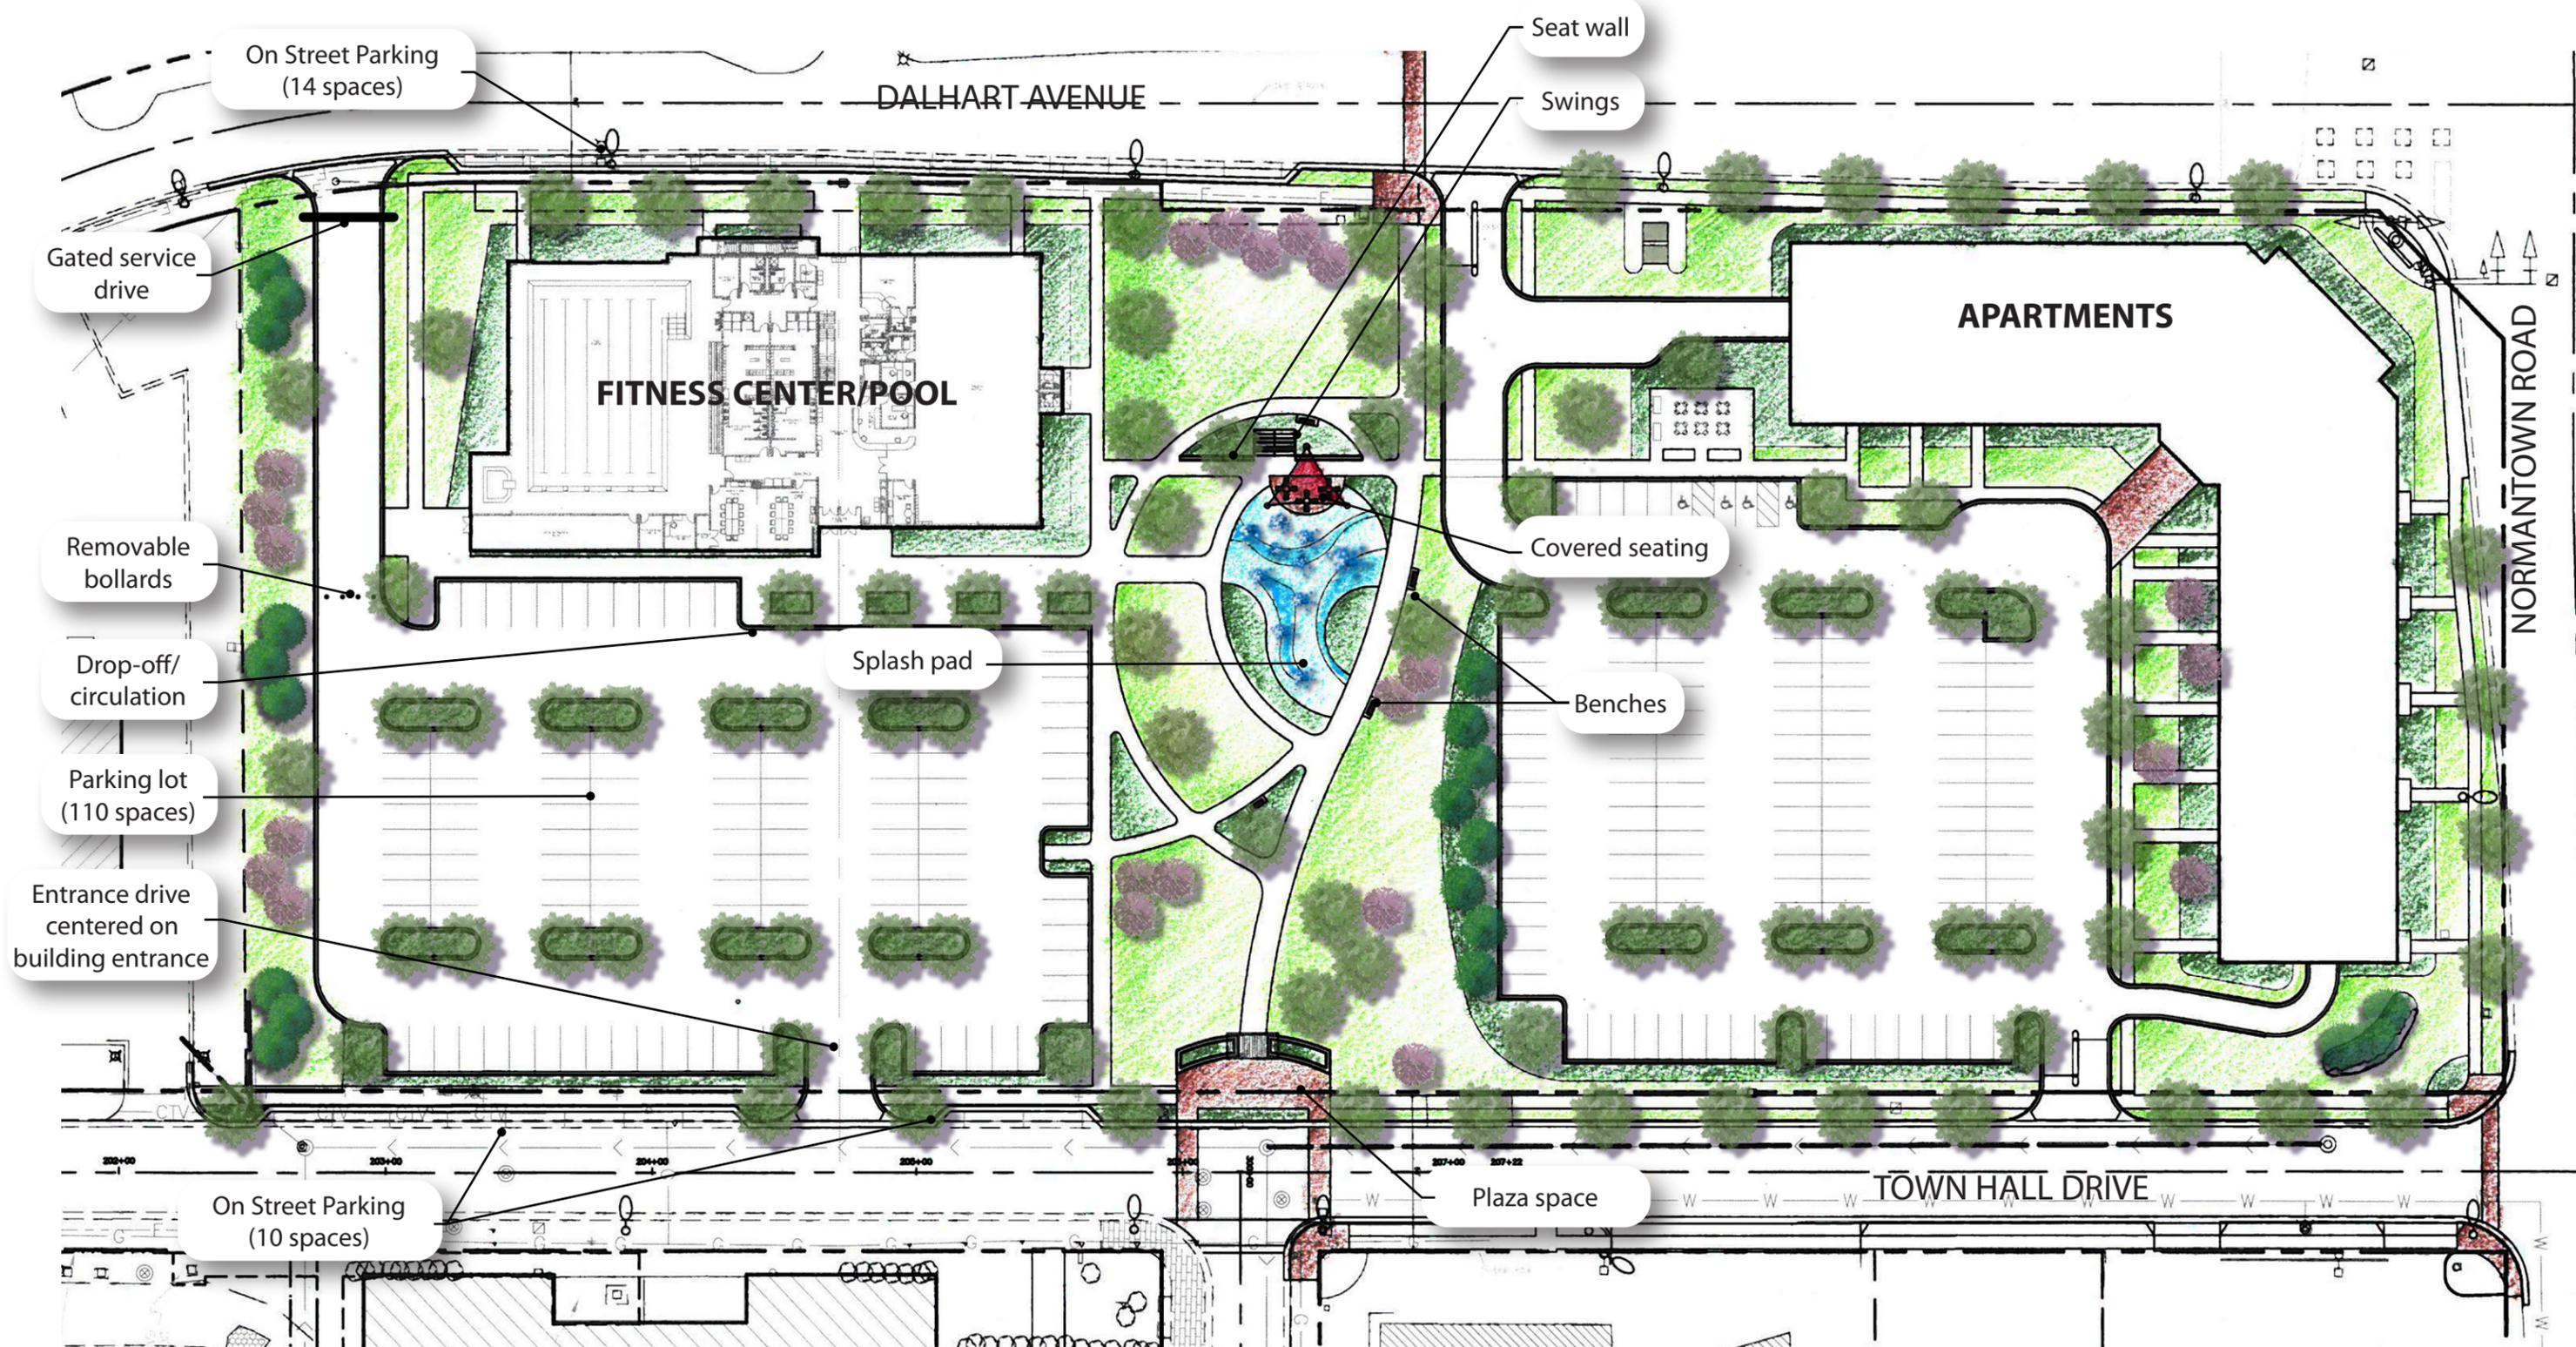

# Site Plan

## RAEC Phase 2 and Apartments

Romeville, Illinois




NORTH

SCALE: 1"=60'




ISSUE DATE: MARCH 5, 2020  
 All drawings are preliminary and subject to change.  
 © 2020 Hitchcock Design Group

PREPARED FOR  
 Village of Romeville

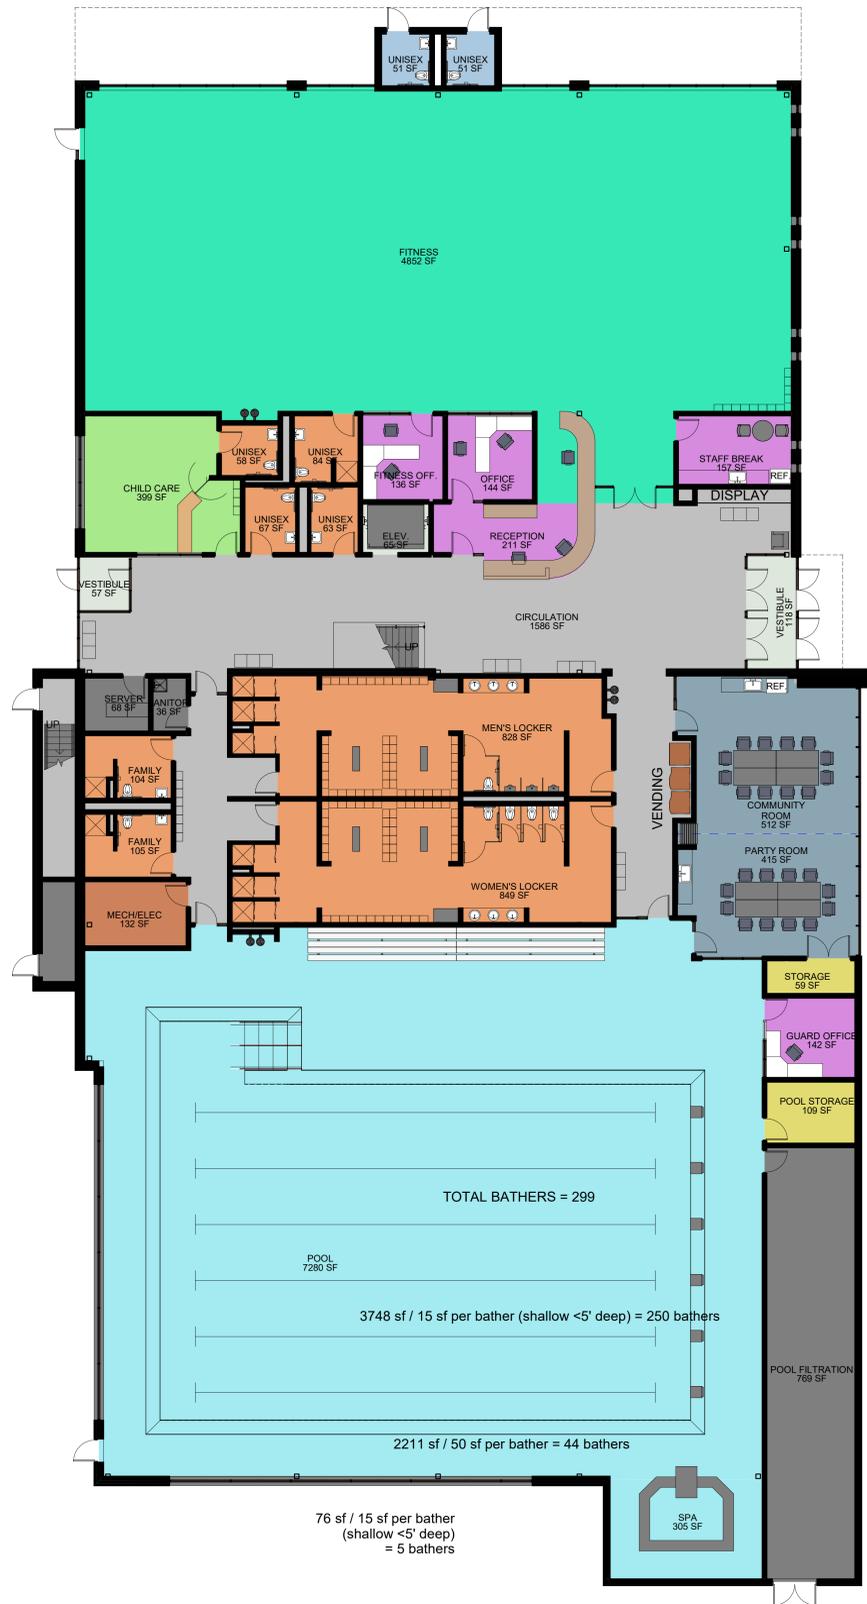

1 FIRST FLOOR PLAN - DEPARTMENTS

Scale: 1" = 10'-0"

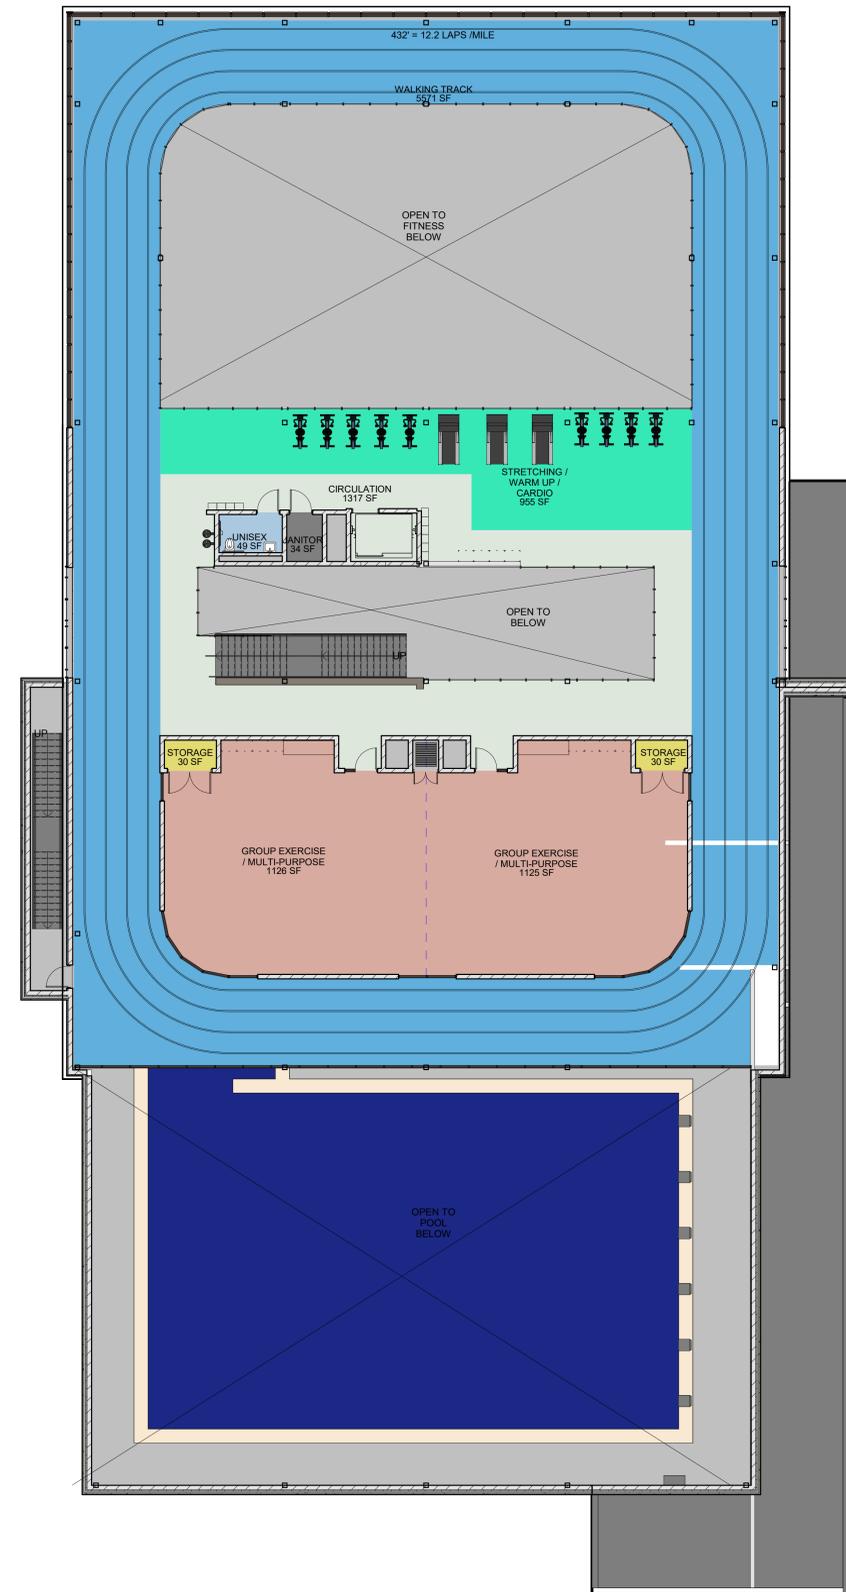

2 SECOND FLOOR PLAN - DEPARTMENTS

Scale: 1" = 10'-0"



ROMEOVILLE ATHLETIC AND EVENT CENTER - FITNESS CENTER  
PROPOSED FLOOR PLANS



4 SOUTH BUILDING ELEVATION  
Scale: 1/8" = 1'-0"



3 EAST BUILDING ELEVATION  
Scale: 1/8" = 1'-0"



2 NORTH BUILDING ELEVATION  
Scale: 1/8" = 1'-0"




1 WEST BUILDING ELEVATION  
Scale: 1/8" = 1'-0"

ROMEOVILLE ATHLETIC AND EVENT CENTER - FITNESS CENTER  
EXTERIOR ELEVATIONS







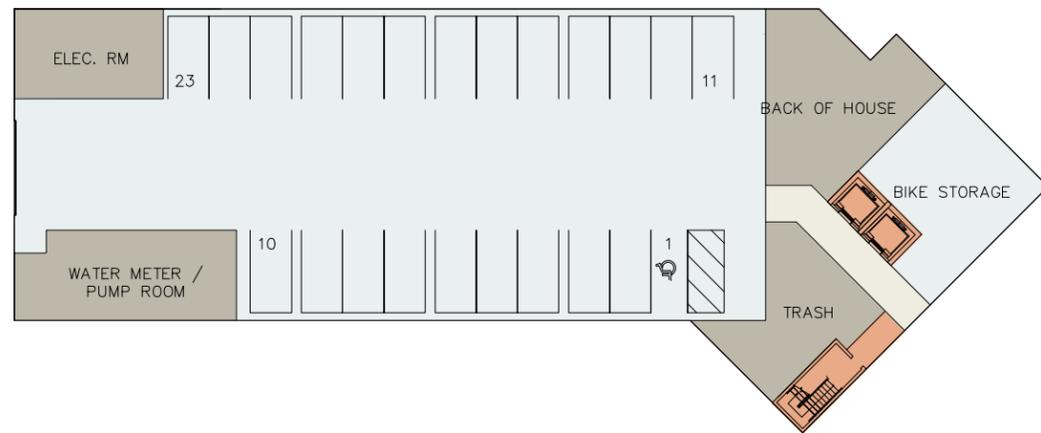

**Basement Plan**



**Typical Level Plan**



**Basement and Typical Level Plan**