

INTERGOVERNMENTAL AGREEMENT—ROUTE 53 AND JOLIET ROAD STREET
LIGHTING

This Agreement entered into this _____ day of _____, 2018 A.D.,
by and between the STATE OF ILLINOIS, acting by and through its DEPARTMENT
OF TRANSPORTATION hereinafter called the STATE, and the VILLAGE OF
ROMEDEVILLE of the State of Illinois, hereinafter called the VILLAGE.

WITNESSETH:

WHEREAS, the STATE in order to facilitate the free flow of traffic and ensure safety
to the motoring public, is requiring Abbott Land Gateway LLC, as the owner and
developer of certain real estate located at or adjacent to the Intersection of Illinois
Route 53 and Joliet Road, to make various improvements to the said intersection of
Illinois Route 53 and Joliet Road, including but not necessarily limited to the
construction and installation of decorative street lighting poles to replace existing
standard non-decorative street lighting poles in the vicinity of the intersection of
Illinois Route 53 and Joliet Road; and

WHEREAS, the STATE, as a condition of the issuance of its permits and approvals
necessary to the construction of the aforementioned improvements to the said
intersection of Illinois Route 53 and Joliet Road, is requesting that the VILLAGE
assume all future ownership of the decorative street lighting poles and responsibility
for the costs of operating, maintaining and providing energy for the decorative street
lighting poles proposed to be installed in the vicinity of the intersection of Illinois
Route 53 and Joliet Road, together with the controller for such decorative street
lighting poles; and

WHEREAS, the decorative street lighting poles proposed to be installed and the locations of the same, along with the controller therefor (the "Decorative Lighting"), are depicted in Exhibit A, a copy of which is attached hereto and incorporated herein by reference; and

WHEREAS, the Decorative Lighting, consisting of the decorative street lighting poles connected to the controller as depicted in Exhibit A, shall from and after its construction and installation be owned by the VILLAGE; and

WHEREAS, the VILLAGE is desirous of facilitating the expeditious construction of the above-referenced improvements including the Decorative Lighting, in that the same will constitute permanent improvements that will be of immediate benefit to the VILLAGE and which will further facilitate economic growth and development within the VILLAGE.

NOW, THEREFORE, in consideration of the mutual covenants contained herein, the parties hereto agree as follows:

1. The STATE and VILLAGE acknowledge and agree that they have respectively approved and accepted the plans for the Decorative Lighting, and that upon STATE's issuance of a permit therefor to construct the same within existing STATE right of way to Abbott Land Gateway, LLC, Abbott Land Gateway, LLC shall thereafter be permitted to construct the same in accordance with the approved plans therefor.
2. The STATE and VILLAGE further acknowledge and agree that STATE shall have no financial or other responsibility in connection with the construction of the Decorative Lighting as contemplated by this agreement, including but not limited to the

responsibilities to acquire additional right of way, or to pay for or cause the completion of plans, surveys, engineering or construction of the Decorative Lighting.

3. Upon completion of the Decorative Lighting, STATE agrees that it shall conduct a final field inspection of the same in accordance with its usual and customary practices. Thereafter, effective as of the date of such final field inspection, VILLAGE shall assume all responsibility for the causing and bearing the costs of maintenance, operation, repair and replacement of all of the Decorative Lighting and the controller for the Decorative Lighting. VILLAGE shall make arrangements with the local power company to obtain electric power for the Decorative Lighting, with the cost of such power to be billed to and paid for by VILLAGE. The VILLAGE further agrees to pass such resolutions or other legislation as may be necessary from time to time to authorize the expenditure of all funds required for the performance of its obligations under this Agreement.
4. This Agreement supersedes all prior agreements, negotiations and understandings, written and oral, and is a full integration of the entire Agreement of the parties concerning the subject matter hereof, namely, the construction of the Decorative Lighting, and the responsibility for the operation, maintenance, repair and replacement of street lighting in the vicinity of the intersection of Illinois Route 53 and Joliet Road.
5. The VILLAGE further agrees to indemnify and hold harmless the STATE, its officers and employees and agents from any and all claims, lawsuits, actions costs and fees (including reasonable attorney fees and expenses) of every nature and description arising from, growing out of or connected with the operation of the Decorative Lighting. If, in the future, the STATE adopts a roadway or traffic signal improvement at or in the vicinity of the intersection of Illinois Route 53 and Joliet Road which requires modification, relocation, or reconstruction to the Decorative Lighting, then

the VILLAGE hereby agrees to be financially responsible for its proportionate share of costs to modify, relocate or reconstruct said Decorative Lighting in conjunction with the STATE's proposed improvement.

6. Under penalties of perjury, the VILLAGE certifies that its correct Federal Tax Identification number is 36-6009349 and it is doing business as a GOVERNMENTAL ENTITY, whose mailing address is:

Village of Romeoville
1050 West Romeo Road
Romeoville, IL 60446

Remainder of this page is intentionally left blank

This Agreement shall be binding upon and to the benefit of the parties hereto, their successors and assigns.

VILLAGE OF ROMEOVILLE

Attest:

Clerk

(SEAL)

By: _____
(Signature)

By: _____
(Print or Type)



Title: _____

Date: _____

STATE OF ILLINOIS
DEPARTMENT OF TRANSPORTATION

By: _____
Region One Engineer

Date: _____

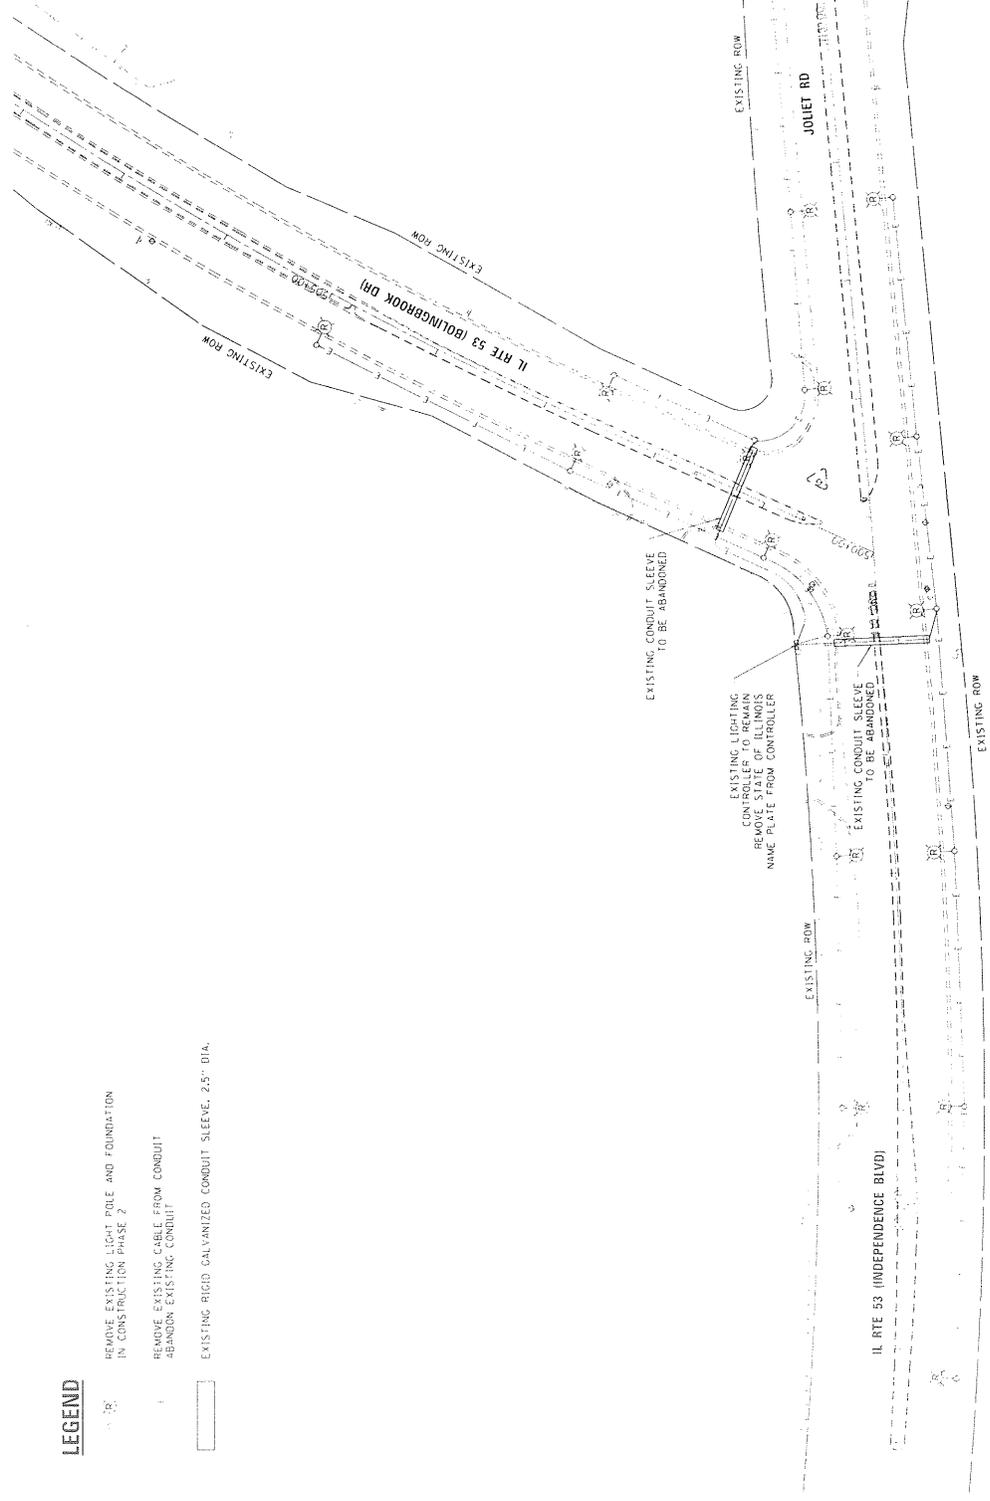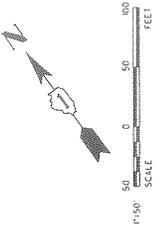

LEGEND

- REMOVE EXISTING LIGHT POLE AND FOUNDATION IN CONSTRUCTION PHASE 2
- REMOVE EXISTING CABLE FROM CONDUIT ABANDON EXISTING CONDUIT
- EXISTING RIGID GALVANIZED CONDUIT SLEEVE, 2.5" DIA.

EXHIBIT A

	DESIGNED S.L.E. DRAWN B.H.P. CHECKED M.J.P. DATE 12/21/17	REVISIONS REVISION REVISION REVISION	STATE OF ILLINOIS DEPARTMENT OF TRANSPORTATION	STREET LIGHTING REMOVAL PLAN SCALE 1" = 50' SHEET 1 OF 1 SHEETS STA. TO STA.	COUNTY WILL SECTION 114 SHEETS NO. 68	ILLINOIS PERMITS PROJECT
--	--	---	---	---	---	--------------------------

CIRCUIT DESIGNATION IDENTIFICATION


STA. XXX+XXX.0/S

X-X-X



POLE NO. ON GIVEN CIRCUIT

LIGHTING CIRCUIT DESIGNATION

L-CONTROLLER DESIGNATION

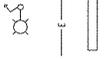



- PROPOSED GE. EVOLVE ERL2 LED ROADWAY LUMINAIRE AND POLE ON 24" CONCRETE FOUNDATION WITH GROUND ROD, 47'-6" MOUNTING HEIGHT, 15' MAST ARM, 214 WATT, TYPE III DISTRIBUTION, 240V, 4000K COLOR TEMPERATURE
- UNIT DUCT, 600V, 3-1C NO.6, 1/2" NO.6 GROUND, (XLP-TYPE USE), 1 1/4" DIA. POLYETHYLENE
- PROPOSED RIGID GALVANIZED STEEL CONDUIT SLEEVE, 2.5" DIA.
- EXISTING STREET LIGHTING CONTROLLER
- EXISTING STREET LIGHTING SERVICE FEED

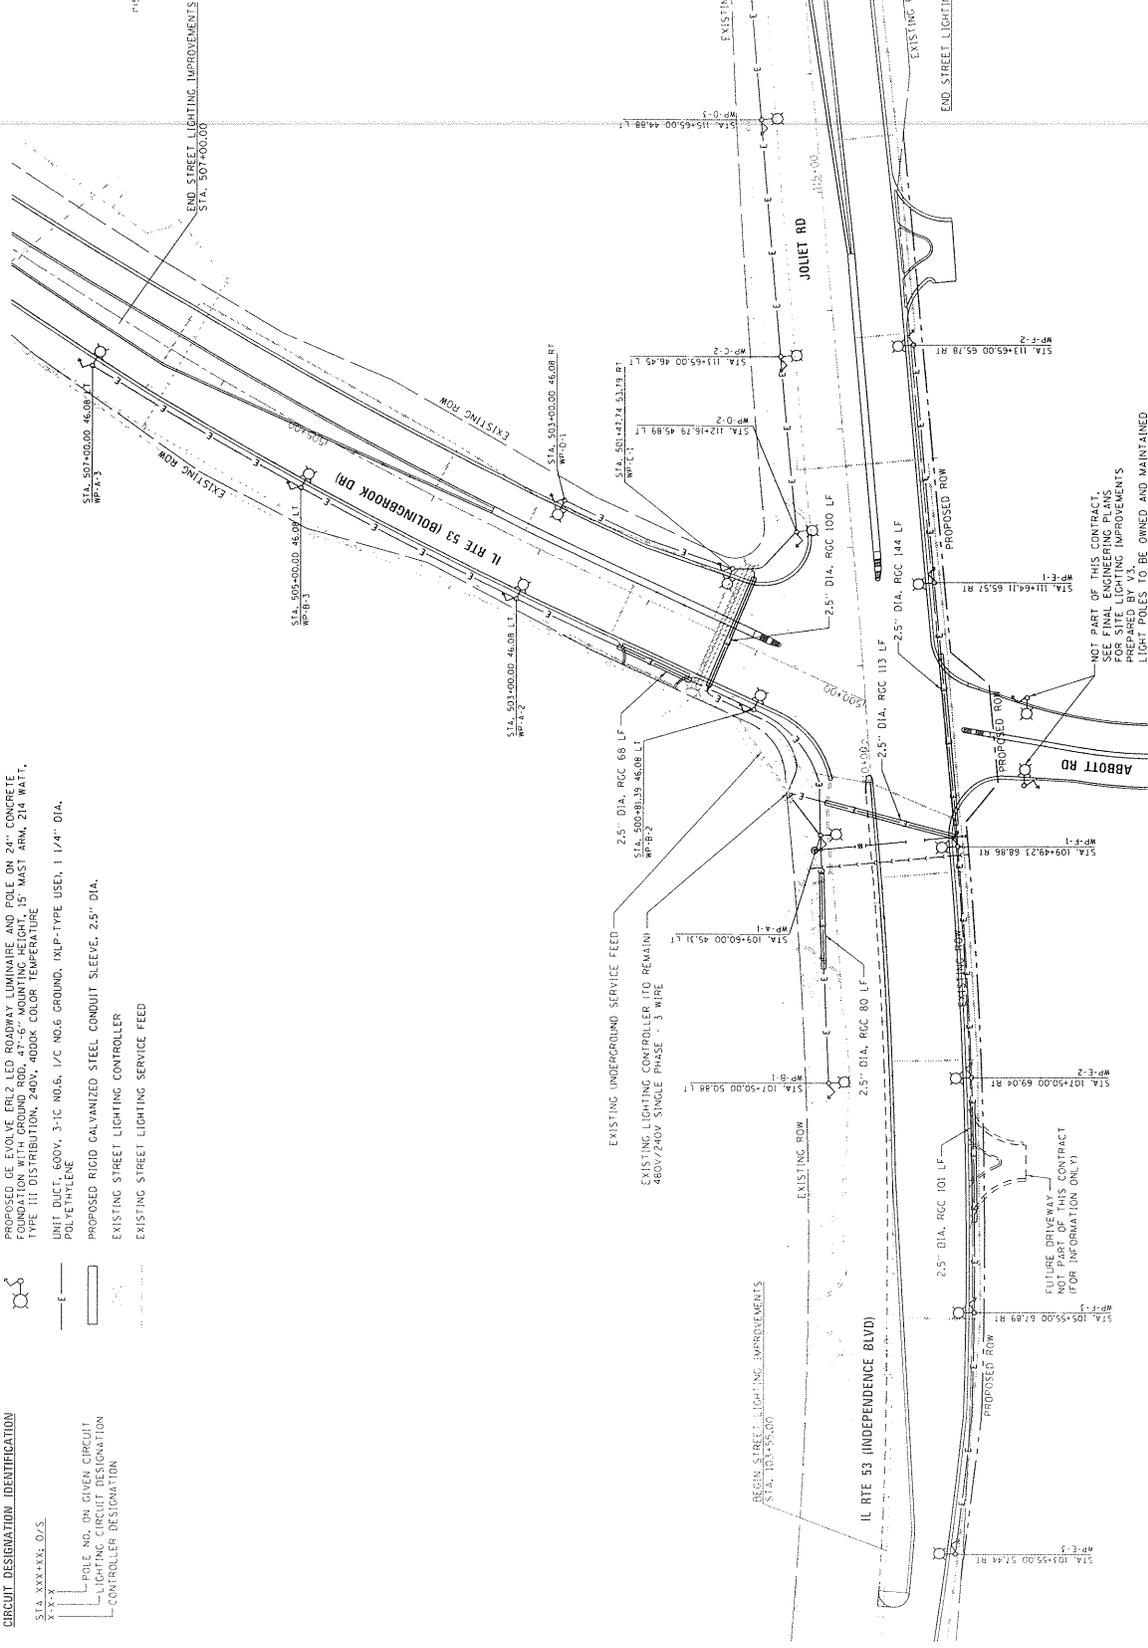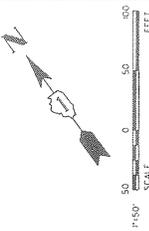

NOT PART OF THIS CONTRACT.
SEE FINAL ENGINEERING PLANS
FOR SITE LIGHTING IMPROVEMENTS
PROPOSED BY THE CONTRACTOR.
LIGHT POLES TO BE OWNED AND MAINTAINED

EXHIBIT A

	PROJECT NO. 1000000000 DRAWN BY: J. B. BROWN CHECKED BY: J. B. BROWN DATE: 12/27/17	REVISIONS: REVISION NO. 1 REVISION DATE 12/27/17	STATE OF ILLINOIS DEPARTMENT OF TRANSPORTATION	STREET LIGHTING PLAN SCALE: 1" = 50' SHEET 1 OF 1 SHEETS, STA. 101+55.00 TO STA. 117+65.00	SECTION: ILLINOIS TRAVEL PROJECT COUNTY: WILL. SHEETS NO. 114, 69	TOTAL SHEETS: 114, 69
--	--	--	---	--	---	-----------------------

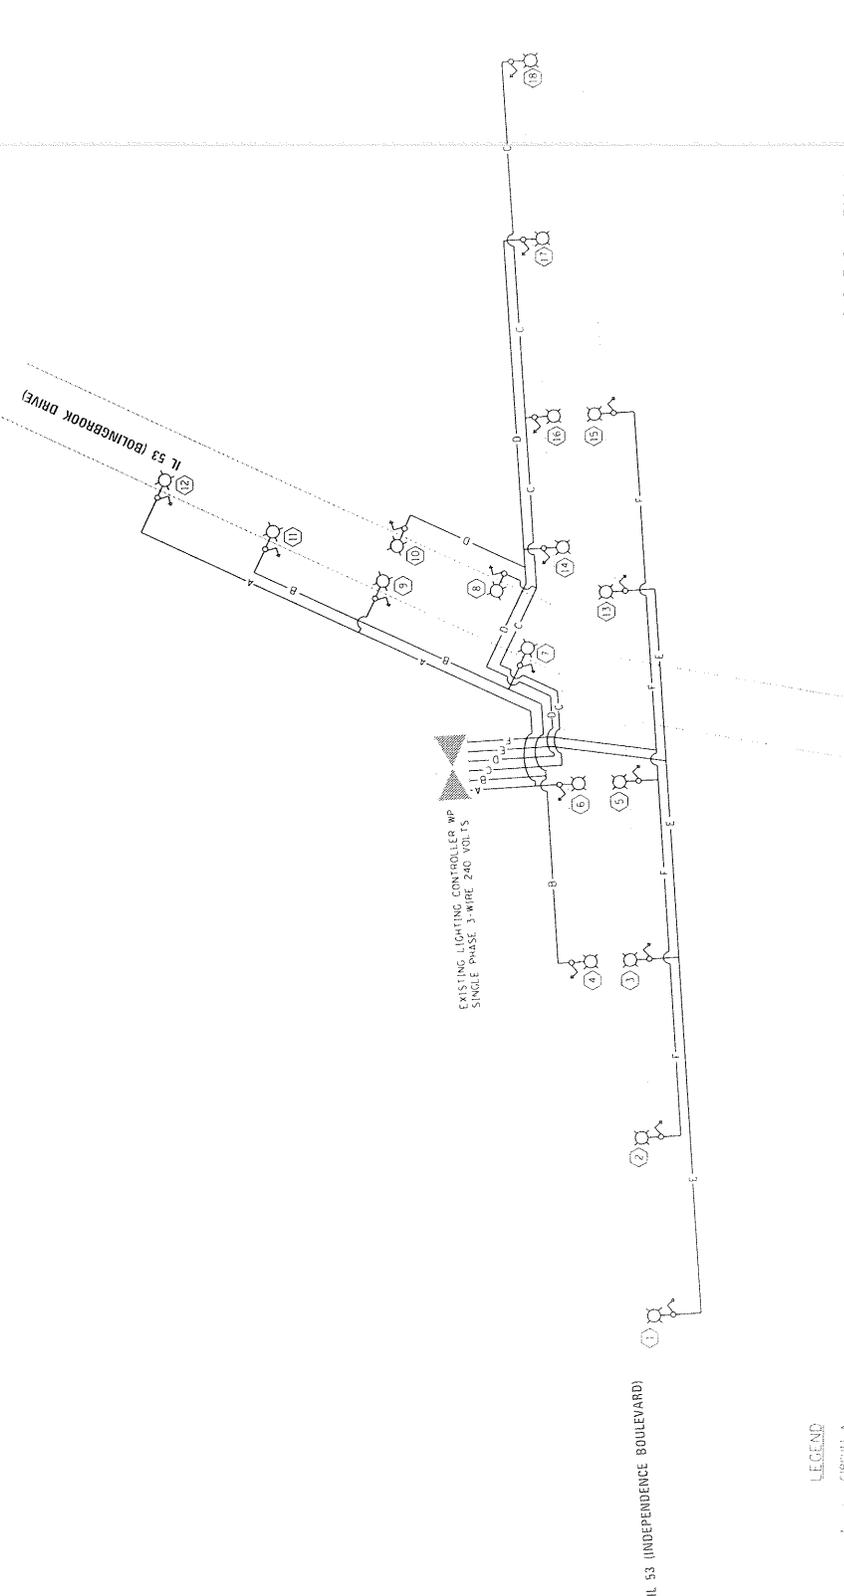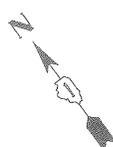

- LEGEND**
- A - CIRCUIT A
 - B - CIRCUIT B
 - C - CIRCUIT C
 - D - CIRCUIT D
 - E - CIRCUIT E
 - F - CIRCUIT F

PROPOSED STREET LIGHT POLE NUMBER
 PROPOSED CE FLOOD LUMINAIRE AND POLE ON 24" CONCRETE FOUNDATION WITH GROUND ROD, 47'-6" MOUNTING HEIGHT, 15' MAST ARM, 214 WATT, TYPE III DISTRIBUTION, 240V, 4000K COLOR TEMPERATURE
 EXISTING STREET LIGHT CONTROLLER


LOAD TABULATIONS
 LIGHTING CONTROLLER WP

CIRCUIT A	: 2.7 AMPS
CIRCUIT B	: 2.7 AMPS
CIRCUIT C	: 2.7 AMPS
CIRCUIT D	: 2.7 AMPS
CIRCUIT E	: 2.7 AMPS
CIRCUIT F	: 2.7 AMPS
TOTAL LOAD	: 16.2 AMPS

SINGLE LINE WIRING DIAGRAM


EXHIBIT A

	DESIGNED: SJJ DRAWN: JTB CHECKED: JTB DATE: 07/20/17	REVISIONS: NO. DATE BY 1 07/20/17 JTB	STATE OF ILLINOIS DEPARTMENT OF TRANSPORTATION	STREET LIGHTING WIRING DIAGRAM SCALE: NTS SHEET 1 OF 1 - SHEETS STA. TO STA.	FILE NO. SECTION COUNTY SHEETS, NO. 114 TO	ILLINOIS PENNSYLVANIA PROJECT
--	---	---	---	--	--	-------------------------------

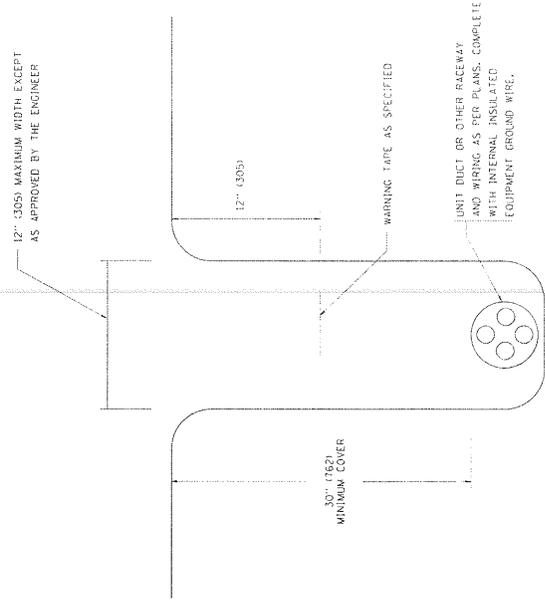

TYPICAL WIRING IN TRENCH DETAIL

N.T.S.

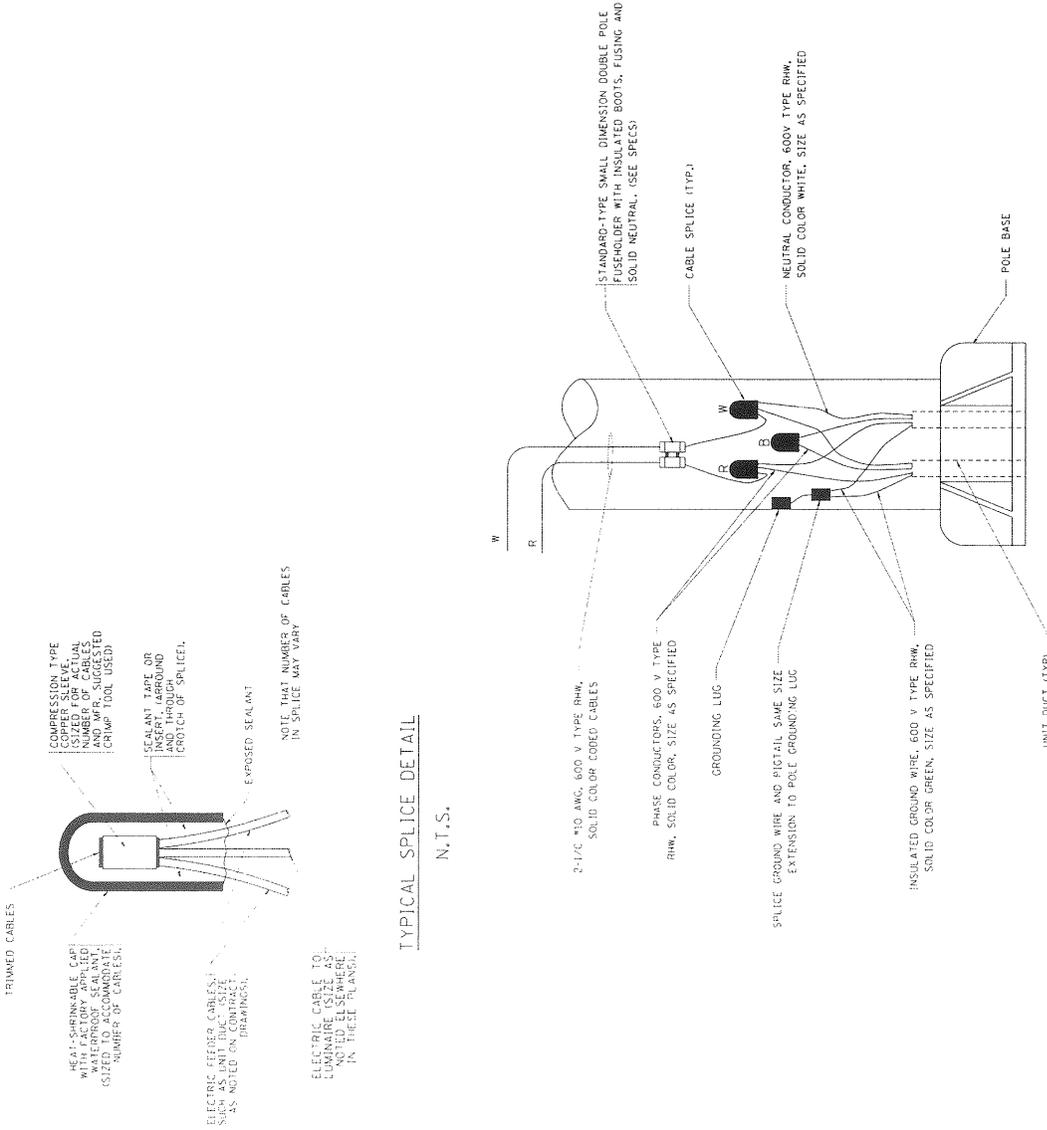

TYPICAL SPLICE DETAIL


N.T.S.

POLE WIRING DETAIL

N.T.S.

EXHIBIT A


SHEET NO. 22-111 SHEET NO. 22-111 SHEET NO. 22-111	REVISIONS REVISION NO. 1 REVISION NO. 2 REVISION NO. 3 REVISION NO. 4 REVISION NO. 5	DATE DATE DATE DATE DATE	08-08-03		STATE OF ILLINOIS DEPARTMENT OF TRANSPORTATION		MISC ELECTRICAL DETAILS SHEET A		SHEET NO. 1 OF 1 SHEETS STA. TO STA.		SCALE: NONE		SECTION BE-102		COUNTY ILLINOIS		TOTAL SHEETS 114	
			PROJECT NO. 22-111		CONTRACT NO.		PROJECT NO.		CONTRACT NO.		PROJECT NO.		CONTRACT NO.		PROJECT NO.		CONTRACT NO.	

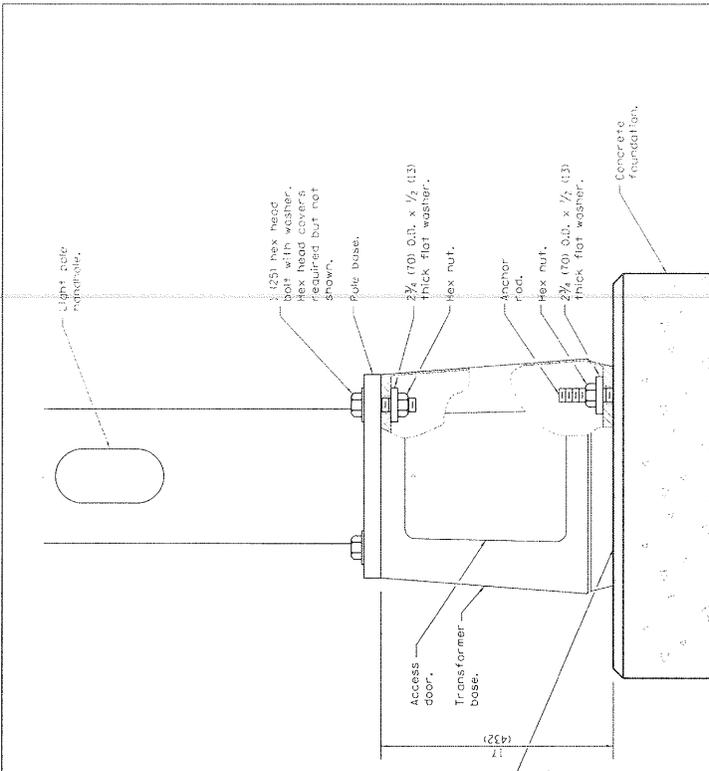

BREAKAWAY TRANSFORMER BASE


GENERAL NOTES

- See light pole standard for details not shown.
- Use largest transformer base that will fit.
- Transformer bases shall not be fabricated in metal foundations.
- Washers on top of pole base shall cover the entire bolt hole.
- See Standard 816001 for Light Pole Foundations.
- All dimensions are in inches unless otherwise specified.

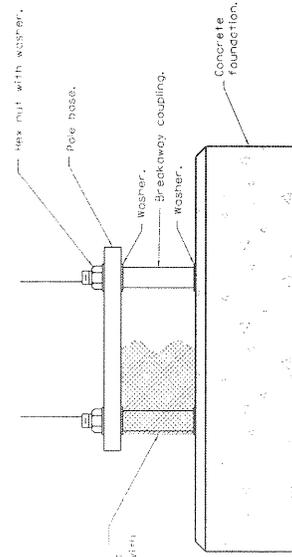

BREAKAWAY COUPLINGS ON CONCRETE FOUNDATION

Provide pole base skirt around screen when required.

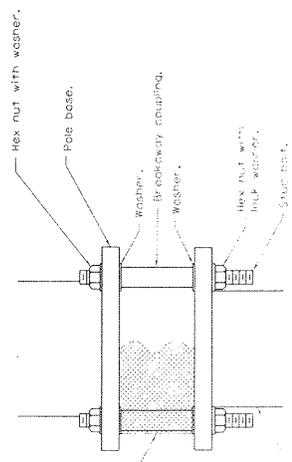

BREAKAWAY COUPLINGS ON METAL FOUNDATION

Provide pole base skirt around screen when required.

EXHIBIT A

DATE	REVISIONS

BREAKAWAY DEVICES

STANDARD 838001

STATE OF ILLINOIS
DEPARTMENT OF TRANSPORTATION

SCALE: 1/8" = 1'-0"

SHEET 2 OF 2 SHEETS: STA. TO STA.

ELECTRICAL DETAILS

SECTION: _____

COUNTY: _____

PROJECT: _____

REVISION NO.	DATE	DESCRIPTION

* BREAKAWAY TRANSFORMER BASE TO MATCH POLE COLOR

