



Printed By: JLD January 26, 2017 11:49:19 AM K:\CHS\LD\14801000\_Future\_Roadways\_Rooms\A\_V\_Design\DWG\ASPHALTRAIL\2017-0126\_Planlet D Annexation Agreement.dwg  
This document is prepared for the use of the client and is not to be used for any other purpose without the written consent of Kimley-Horn and Associates, Inc. The client agrees to indemnify and hold Kimley-Horn and Associates, Inc. harmless from and against all claims, damages, costs and expenses, including reasonable attorneys' fees, arising out of or from the use of this document by the client or any third party.

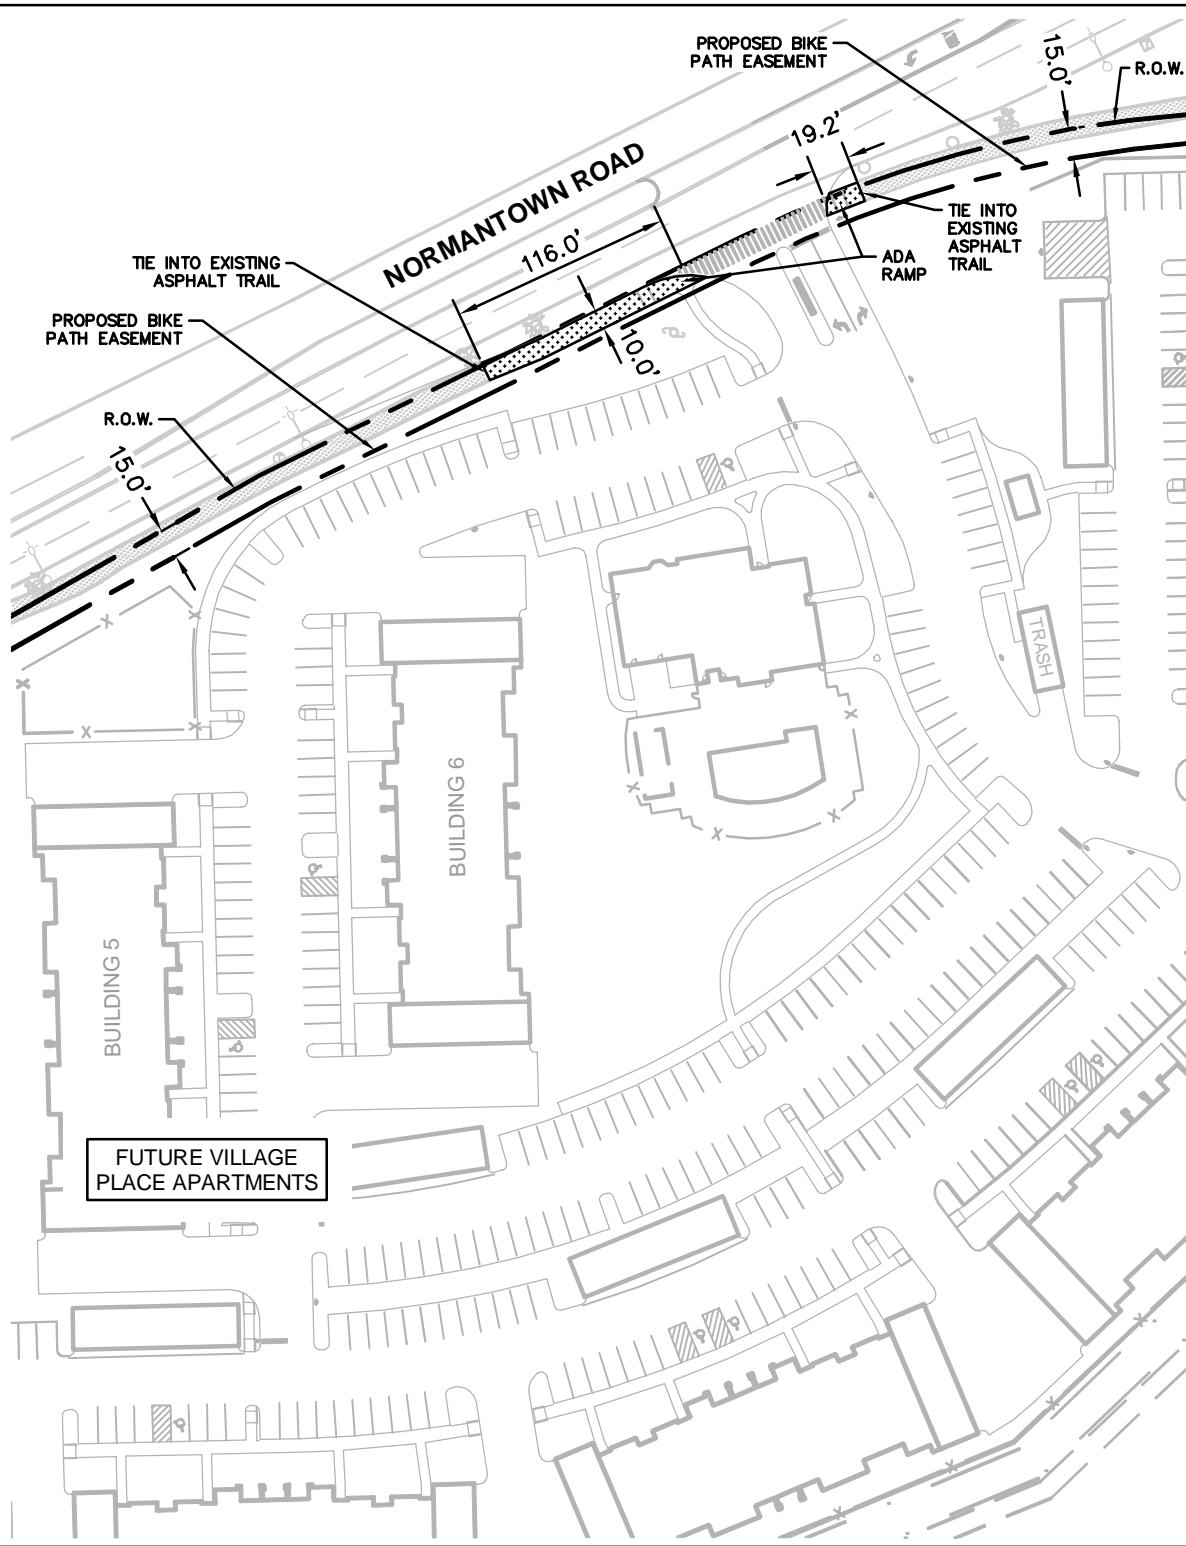


GRAPHIC SCALE IN FEET

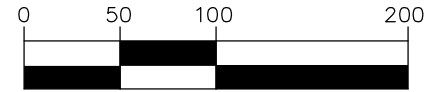

## PAVING LEGEND



PROPOSED ASPHALT TRAIL  
SEE BELOW FOR PAVEMENT SECTION DETAILS

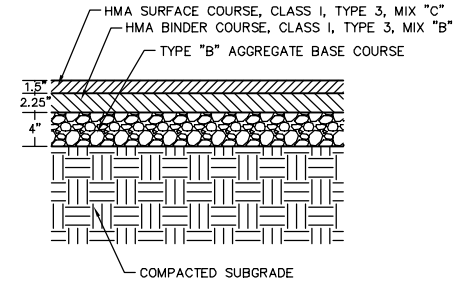

## ASPHALTIC TRAIL PAVEMENT SECTION

N.T.S.

## EXHIBIT D - ANNEXATION AGREEMENT

VILLAGE PLACE APARTMENTS  
ROMEIOVILLE, IL 60446

DATE  
01/26/2017

SHEET NUMBER

EX. D1

**Kimley»Horn**

© 2016 KIMLEY-HORN AND ASSOCIATES, INC.  
1001 WARRENVILLE DRIVE, SUITE 350, LISLE, IL 60532  
PHONE: 630-487-5550 FAX: 630-487-5550  
WWW.KIMLEY-HORN.COM