


# Village Place Apartments


## Entry Monument Elevation

Romeoville, Illinois

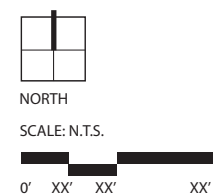

ISSUE DATE: January 27, 2017  
All drawings are preliminary and subject to change.  
© 2016 Hitchcock Design Group

PREPARED FOR  
Village of Romeoville

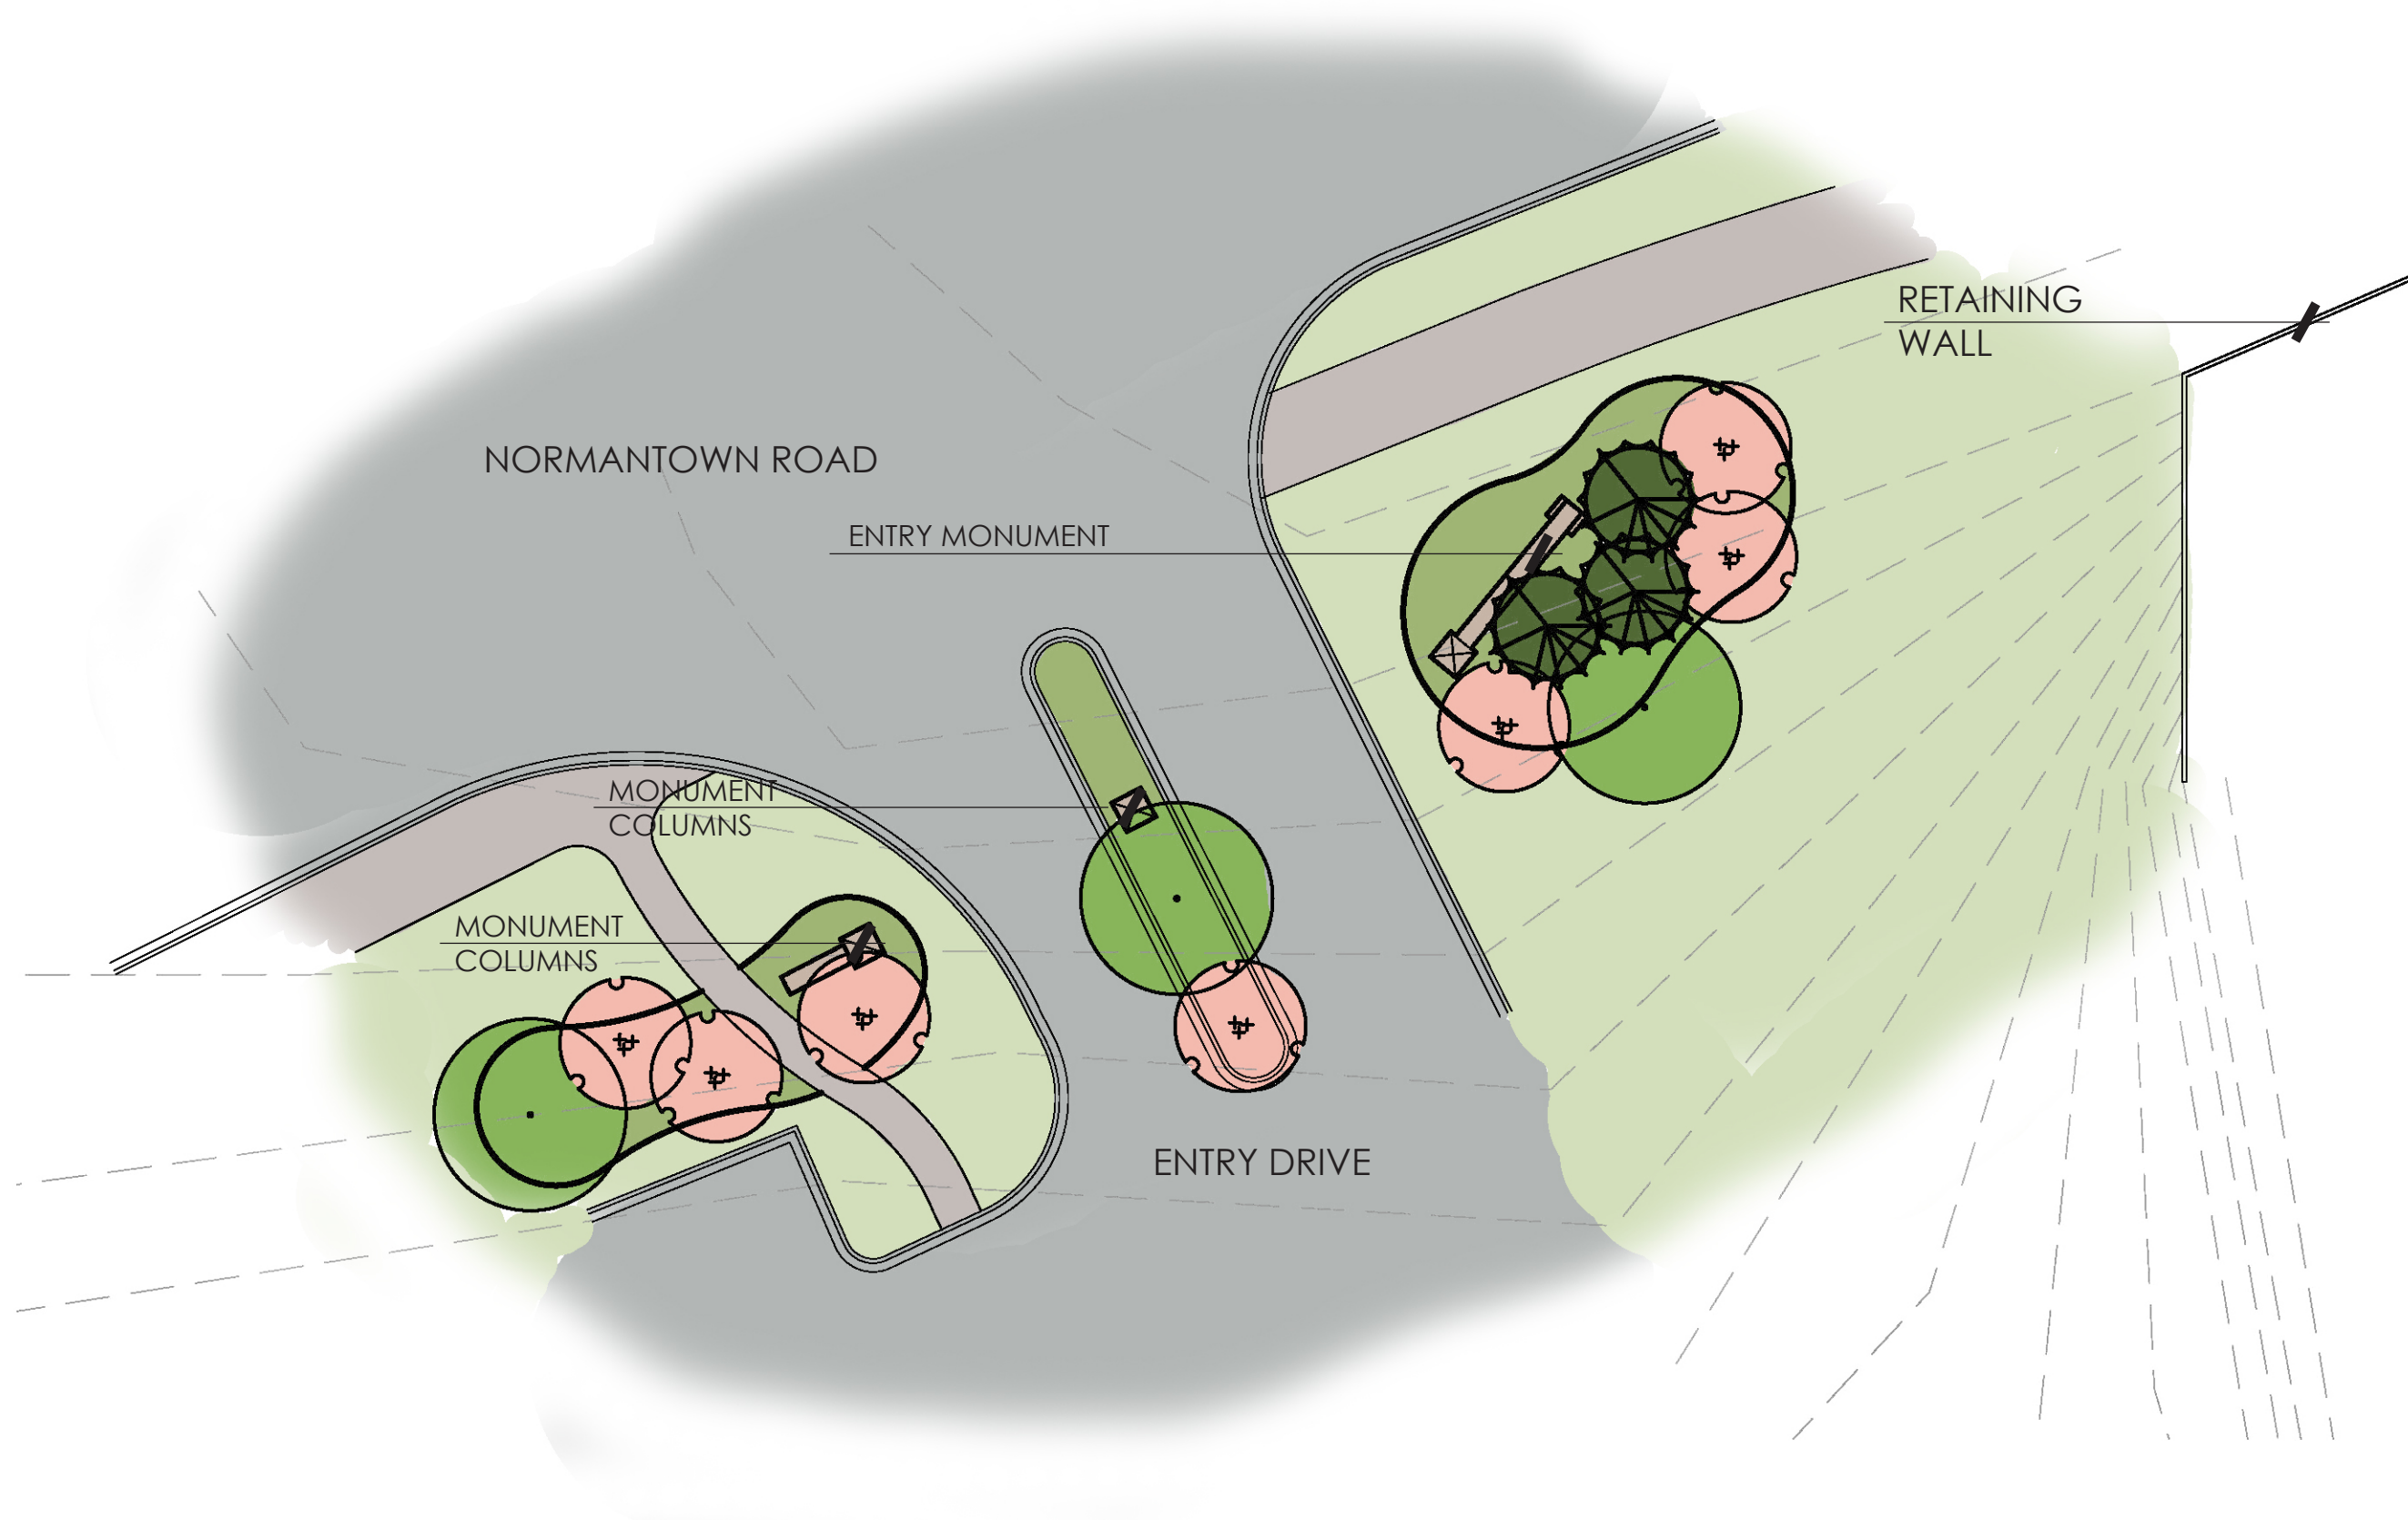

# Village Place Apartments Entry Monument Plan

Romeoville, Illinois



NORTH

SCALE: N.T.S.



ISSUE DATE: January 27, 2017  
All drawings are preliminary and subject to change.  
© 2016 Hitchcock Design Group

PREPARED FOR  
Village of Romeoville






# Village Place Apartments

## Entry Monument Perspective

Romeoville, Illinois

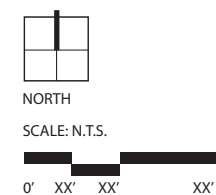

ISSUE DATE: January 27, 2017  
All drawings are preliminary and subject to change.  
© 2016 Hitchcock Design Group

PREPARED FOR  
Village of Romeoville