




Printed By: JLD January 26, 2017 11:49:19 AM K:\CDS\LD\14801000\_Future\_Roadways\_Rooms\A\_V\_Design\CD\AS\DWG\2017-0126 Exhibit D Annexation Agreement.dwg  
This document is prepared for the purpose of providing information only. It is not intended to be used for construction or other purposes without the written approval of Kimley-Horn and Associates, Inc. No part of this document may be reproduced or transmitted in any form or by any means electronic or mechanical, including photocopying and recording, or by any information storage or retrieval system, except as may be permitted in writing by Kimley-Horn and Associates, Inc.

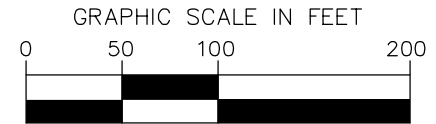

## PAVING LEGEND

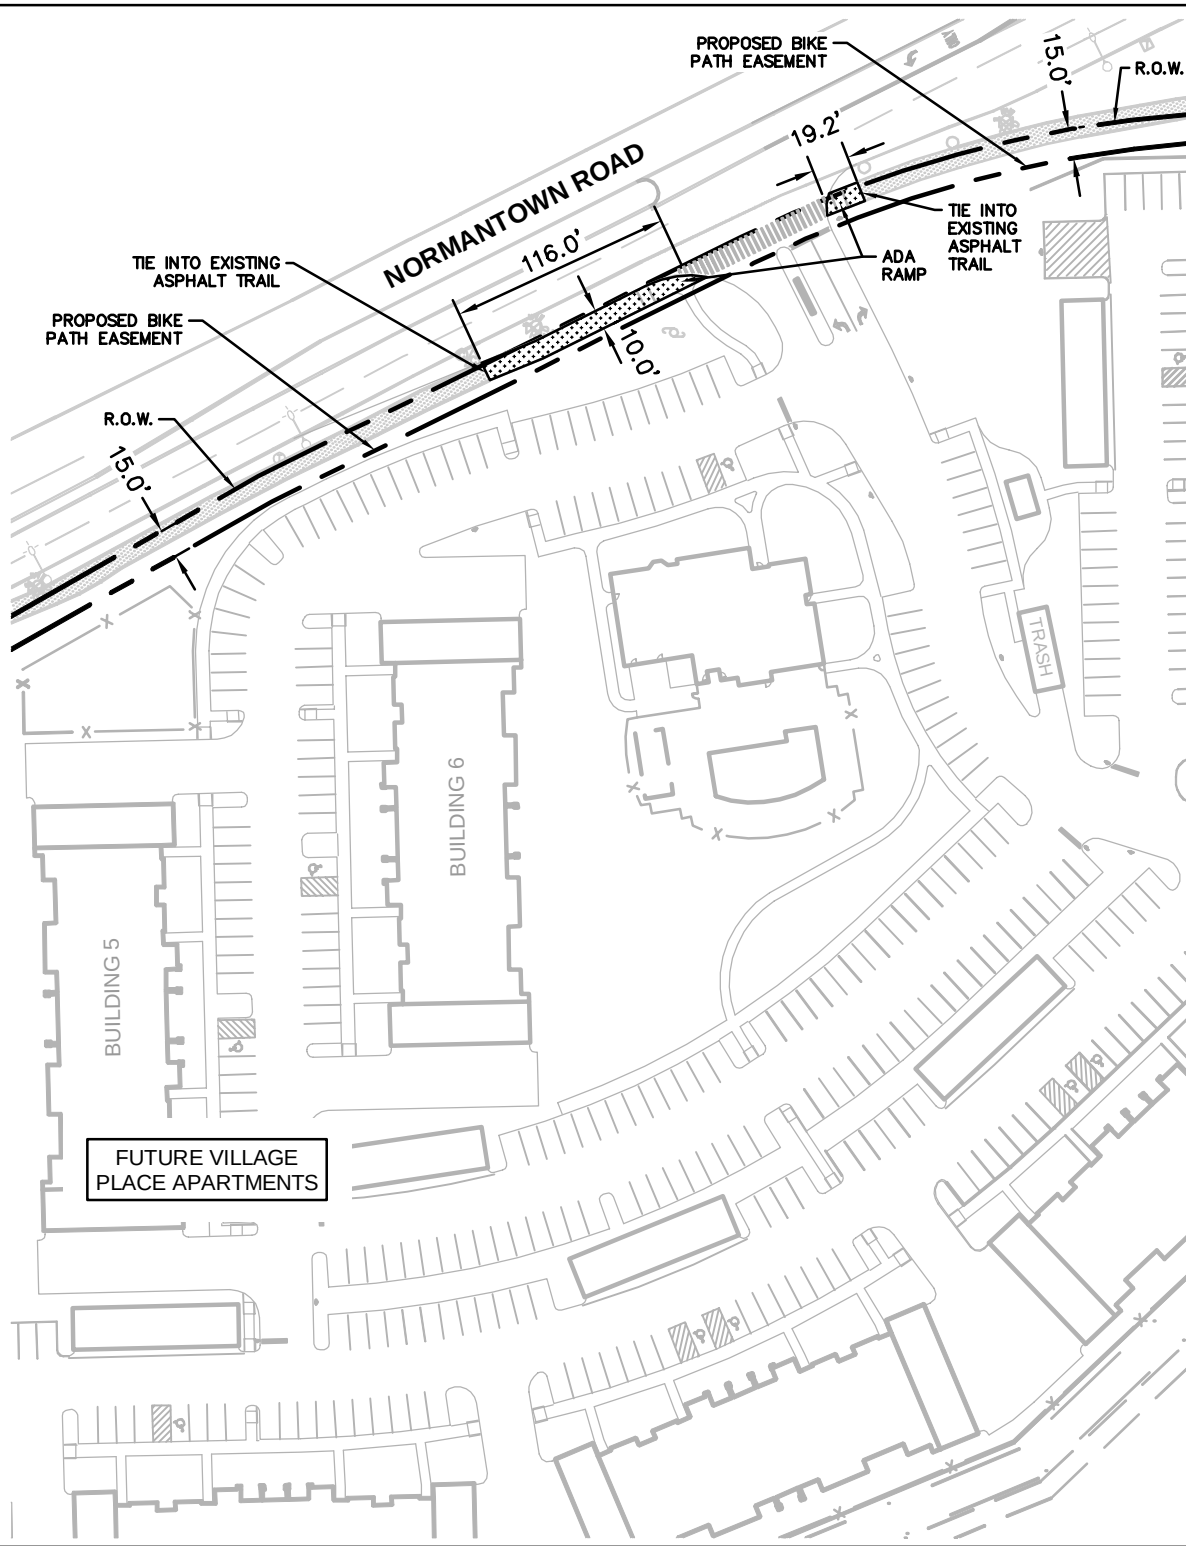

**PROPOSED ASPHALT TRAIL**  
SEE BELOW FOR PAVEMENT SECTION DETAILS

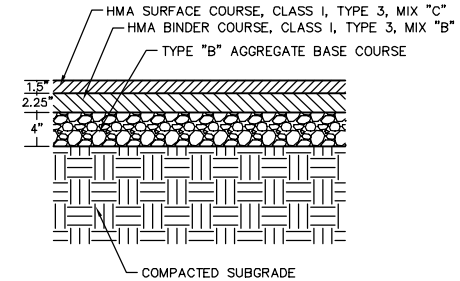

## ASPHALTIC TRAIL PAVEMENT SECTION

N.T.S.

## EXHIBIT D - ANNEXATION AGREEMENT

VILLAGE PLACE APARTMENTS  
ROMEIOVILLE, IL 60446

DATE  
**01/26/2017**

SHEET NUMBER  
**EX. D1**

**Kimley»Horn**

© 2016 KIMLEY-HORN AND ASSOCIATES, INC.  
1001 WARRENVILLE DRIVE, SUITE 350, LISLE, IL 60532  
PHONE: 630-487-5550 FAX: 630-487-5550  
WWW.KIMLEY-HORN.COM