


Village Place Apartments


Entry Monument Elevation

Romeoville, Illinois

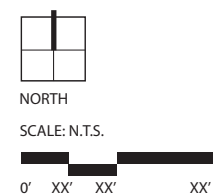

ISSUE DATE: January 27, 2017
All drawings are preliminary and subject to change.
© 2016 Hitchcock Design Group

PREPARED FOR
Village of Romeoville

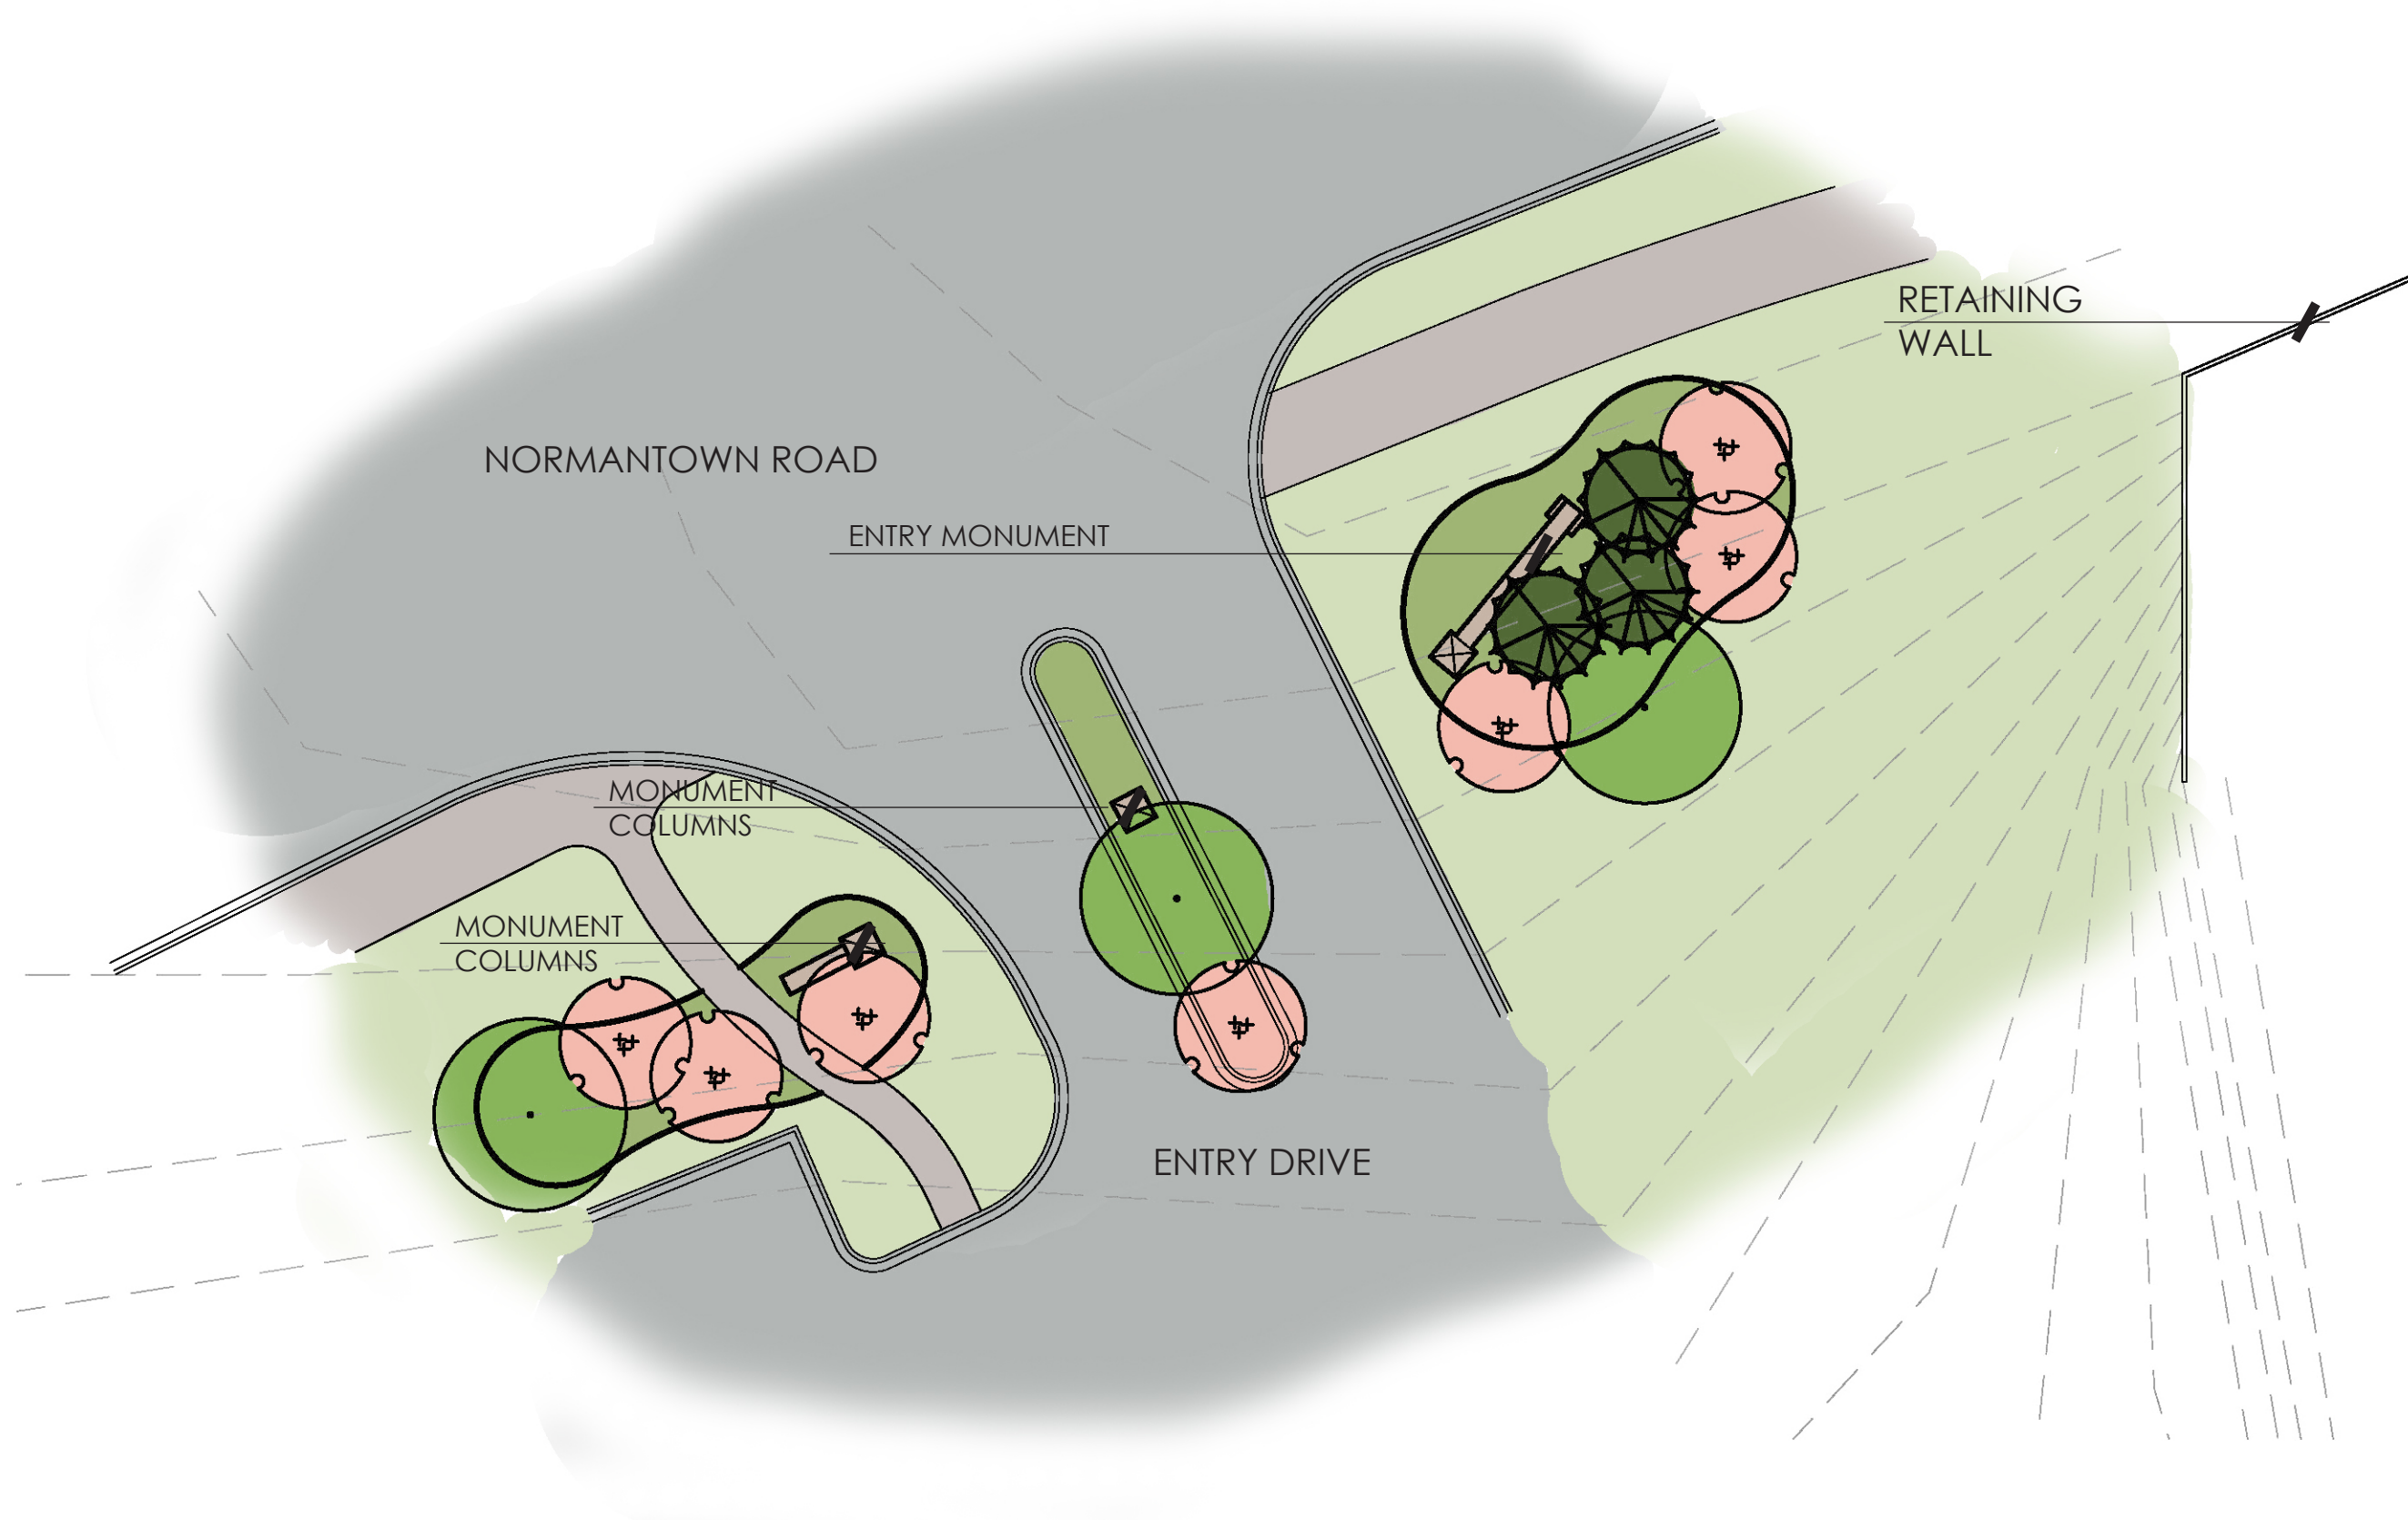

Village Place Apartments Entry Monument Plan

Romeoville, Illinois



NORTH

SCALE: N.T.S.



ISSUE DATE: January 27, 2017
All drawings are preliminary and subject to change.
© 2016 Hitchcock Design Group


PREPARED FOR
Village of Romeoville



Village Place Apartments

Entry Monument Perspective

Romeoville, Illinois

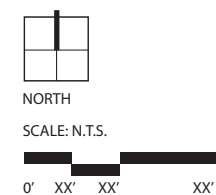

ISSUE DATE: January 27, 2017
All drawings are preliminary and subject to change.
© 2016 Hitchcock Design Group

PREPARED FOR
Village of Romeoville