
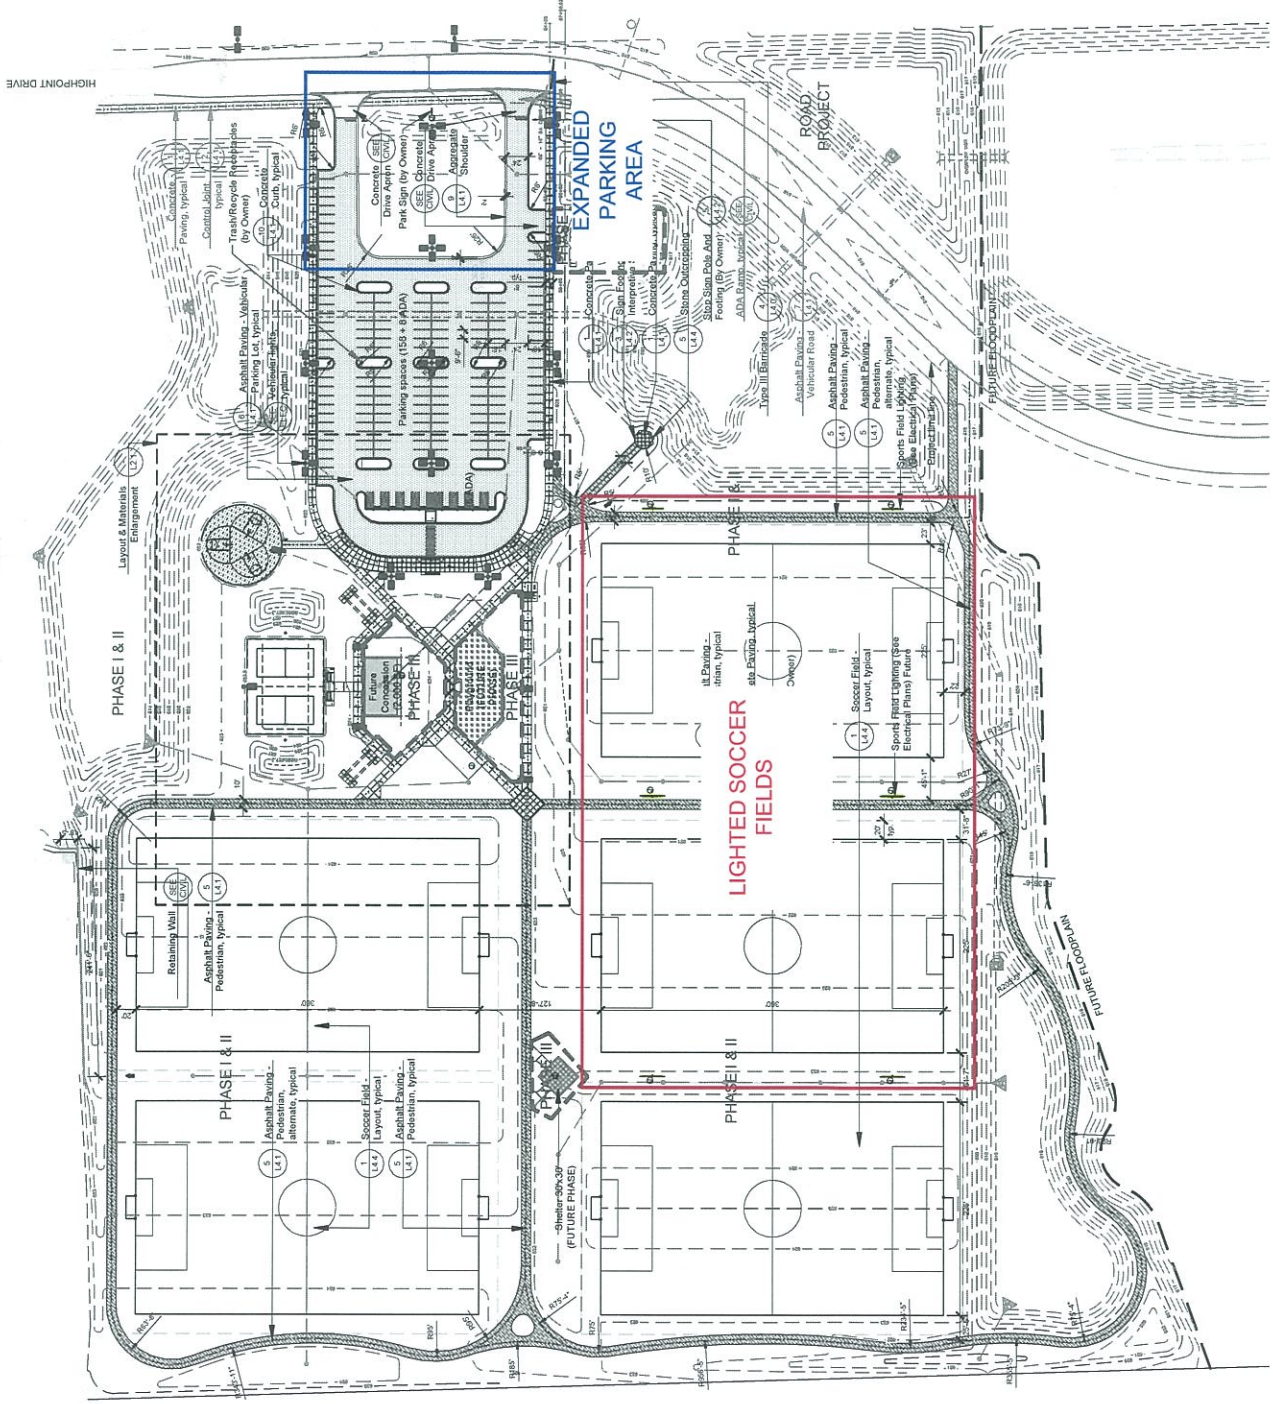


LAYOUT NOTES

1. Contractor responsible for field layout of all new construction. No additional layout work shall be provided upon request in AutoCAD format. 
2. Contractor responsible to coordinate work in order to obtain approval of all layout by Owners Representative prior to construction. The Owner's Representative prior to construction.
3. Contractor responsible to maintain all layout stakes during construction. No additional payment will be made to replace layout stakes.
4. Place stakes at edges of sport courts, fields, and every 25 feet on center along centerline of all pathways for operations. The Owner's Representative prior to construction. The Owner's Representative prior to construction. The Owner's Representative prior to construction.
5. All curves and radii to be smooth and not segmented. 
6. Contractor to provide layout stakes every 10 feet on center for large area where stakes points are not accessible. 
7. Adjustment to stake locations due to discrepancies between coordinates and dimensions is incidental to the contract. No additional payments will be made for this work. 
8. All roadway widths are measured from edge of pavement to edge of pavement. 
9. Contractor responsible to take delivery, assemble and install all materials and furnishings per manufacturer's instructions. 
10. Phase control and expansion joints as shown on plans and details for all curbs, walls, steps, slopes, and concrete paving of 10 feet on center. Expansion joints a maximum of 30 feet on center, and between all separate parts. 
11. Refer to specifications for additional conditions, standards and notes. 

LAYOUT LEGEND

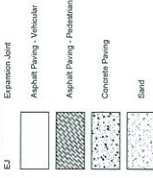

HITCHCOCK DESIGN GROUP
225 W. Jefferson Avenue
Naperville, IL 60563
F 630.581.5825
hitchcockdesigngroup.com

PREPARED FOR
Village of Romeoville
900 West Romeo Road
Romeoville, IL 60446

PROJECT
Discovery Park - Phase I & II
Romeoville, Illinois 60446

CONSULTANTS
Civil Engineer
Robinson Engineering, Ltd.
17000 South Park Avenue
South Halsted, IL 60476
F 708.331.6700
F 708.331.3825
Eliel Engineering
Miles Engineering Group
8711 Valparaiso Drive, Suite A
Manitowish, Indiana 46321
T 219.324.6400
Ingraham Consultant
FRS Design Group
2001 International Drive
Madison, Wisconsin 53704
T 608.442.5130

ISSUE FOR CONSTRUCTION
APRIL 28, 2017

No	Date	Issue

CHECKED BY
EPH

DRAWN BY
JLP/BNS

SHEET TITLE
Layout & Materials Overall Plan

SCALE IN FEET
1" = 60'

0' 30' 60' 180'

NORTH

L2.0

©2017 Hitchcock Design Group