

SERVICES

OUR COMPANY SPECIALIZES IN CUSTOM VINYL GRAPHICS FOR A FLEETS OF COMMERCIAL VEHICLES.

WE ALSO OFFER A VARIETY OF PERSONALIZED SERVICES FOCUSED ON THE NEEDS OF TRUCKING COMPANIES.

CUSTOM VINYL GRAPHICS
CUSTOM VINYL TRUCK WRAPS
DOT NUMBERS
VIN NUMBERS
MC & UNIT NUMBERS
CUSTOM COMPANY LOGOS
TRAILER WRAPS
DESIGN & LAYOUT
MOBILE INSTALLATION
TRUCKS / CARS / BOATS
MOTORCYCLES / ETC.



273 MARQUETTE DR.
BOLINGBROOK, IL 60440



630-315-7477



INFO@VIGADESIGN.US



VIGADESIGN






WWW.FACEBOOK.COM/VIGADESIGN



ANY SIGN
ANY SIZE
ANYWHERE

WWW.VIGADESIGN.US

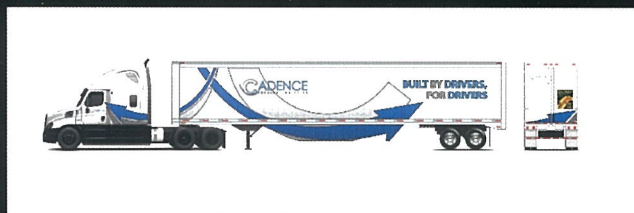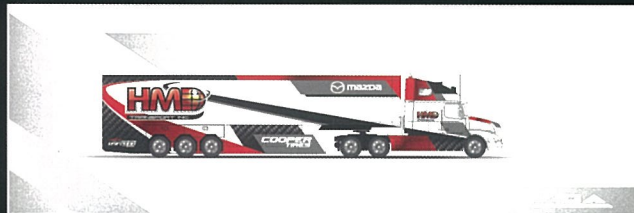

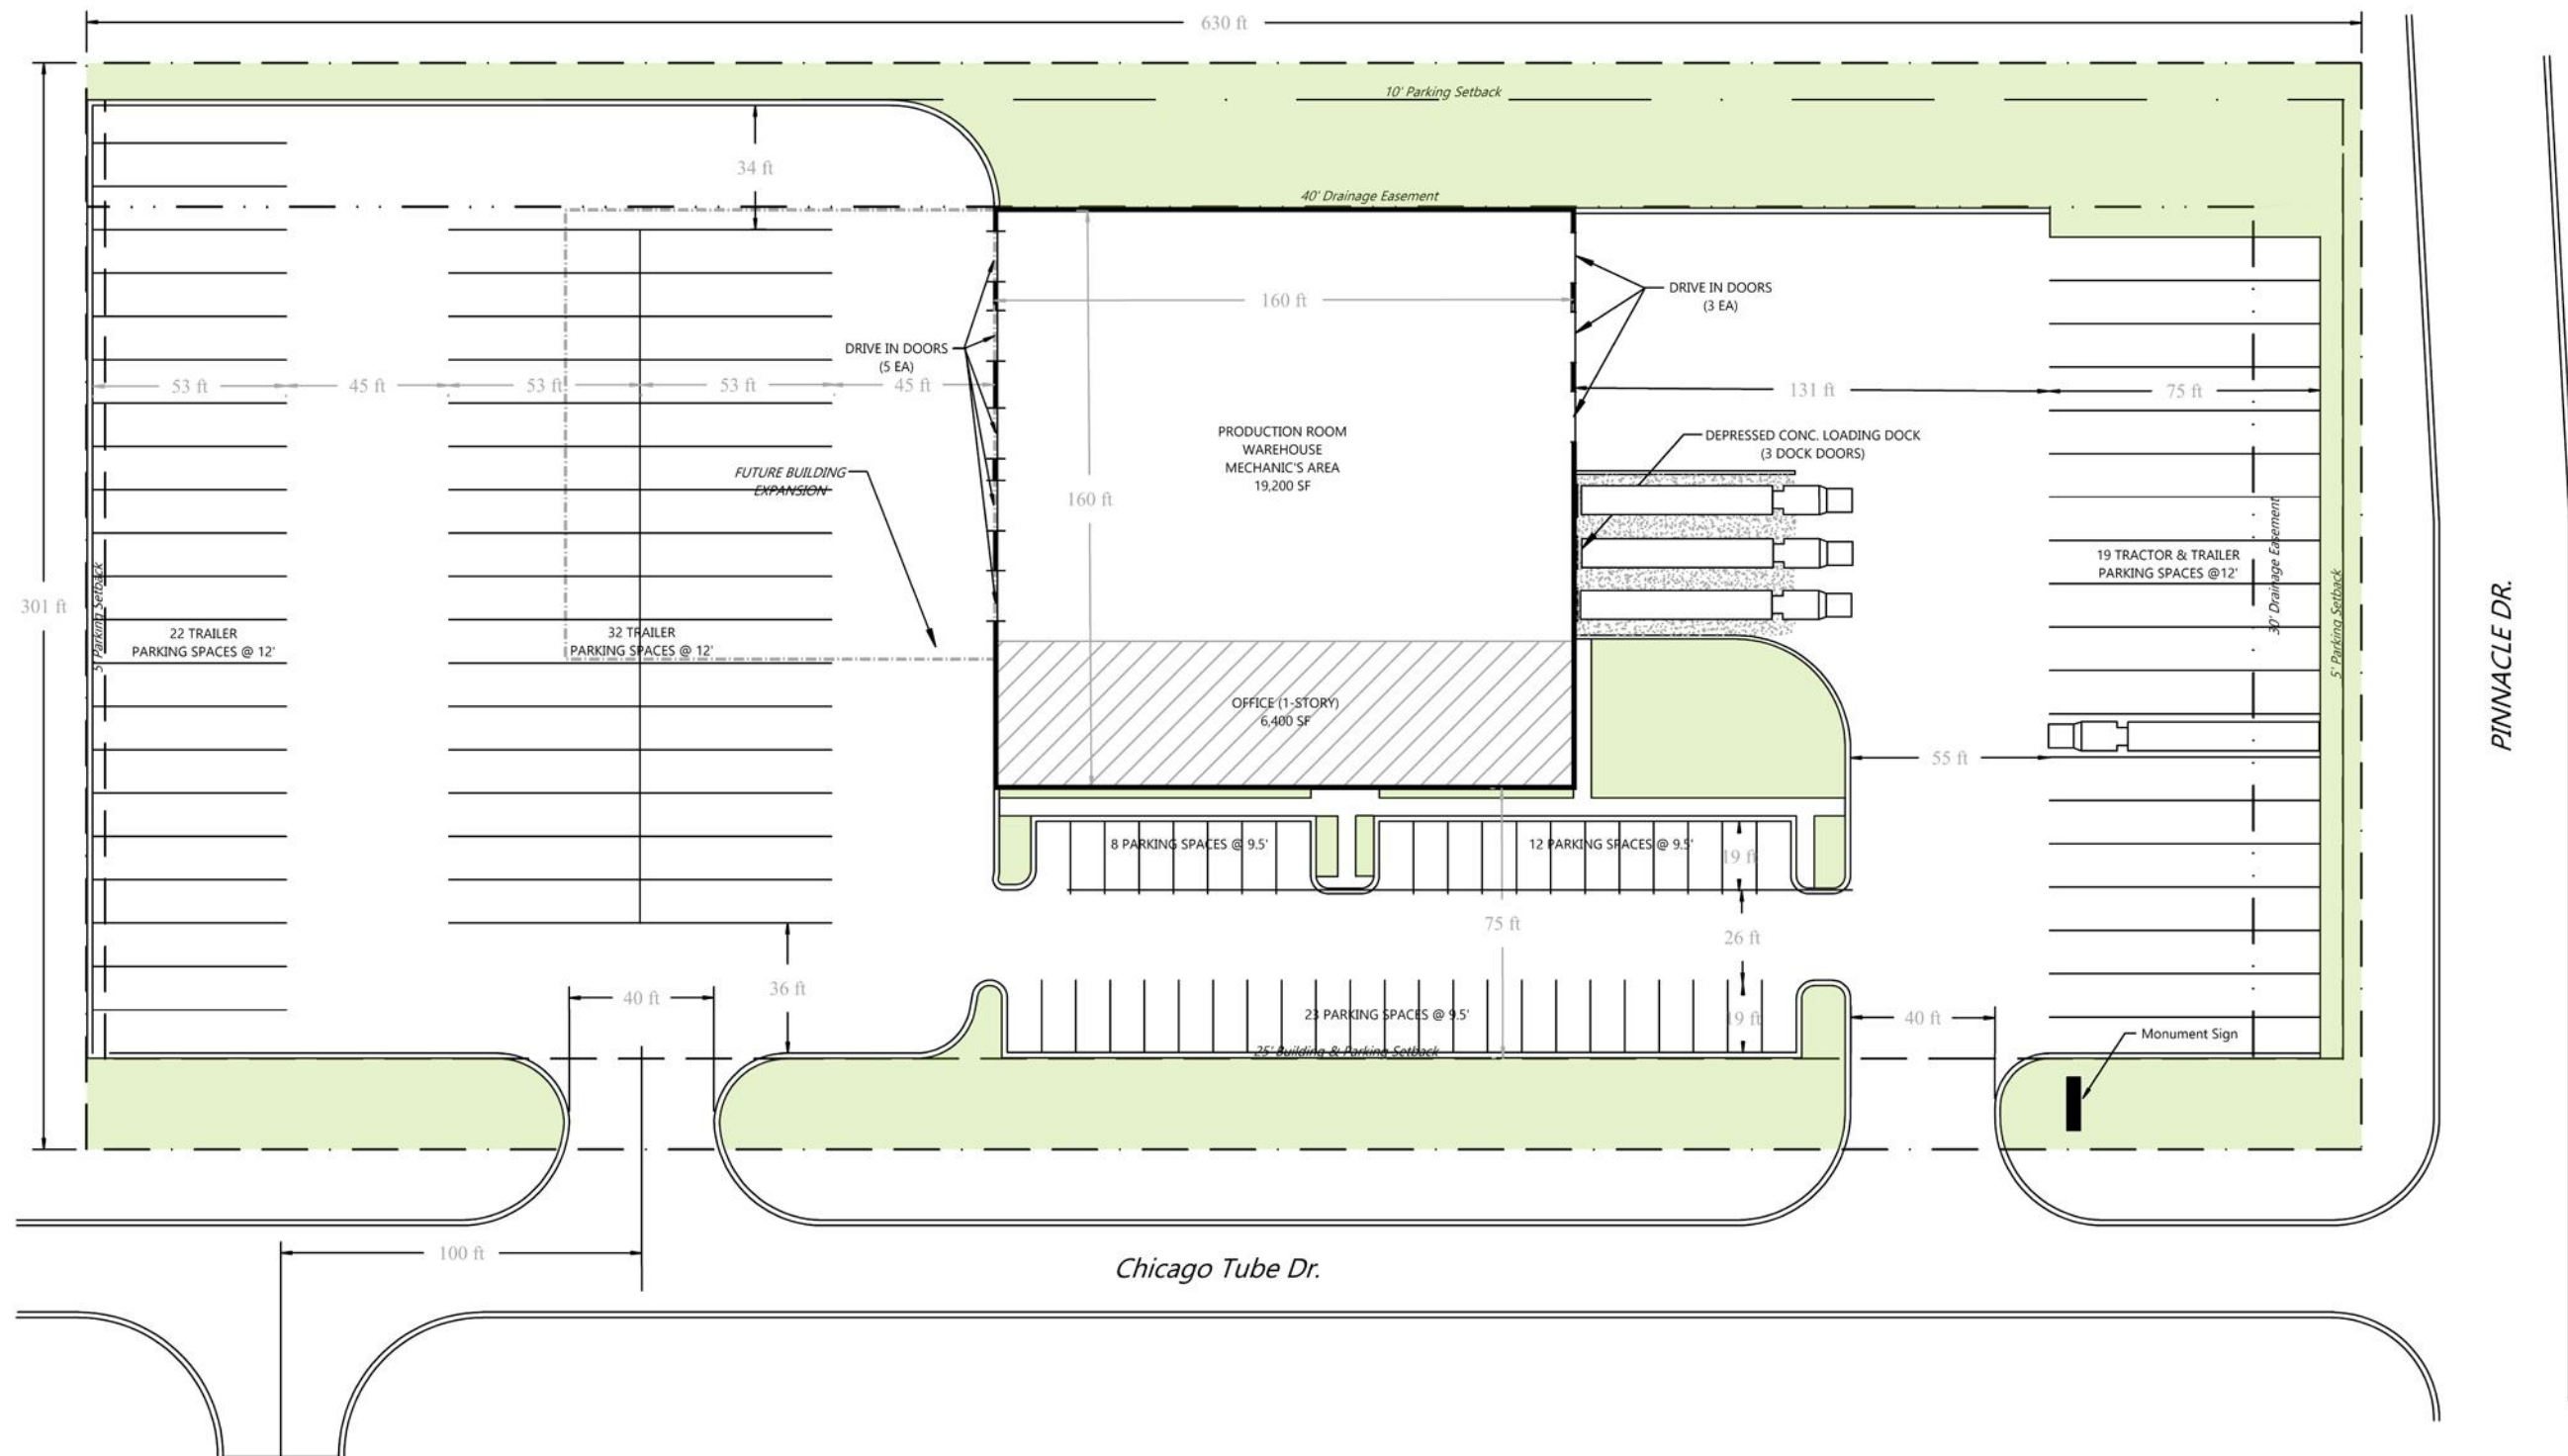

AREAS:
 Total Site: 189,477 SF
 (4.35 AC)
 Green Space: 38,996 SF
 (20.6%)
 Build. Area: 150,481 SF
 (79.4%)

BUILDING:
 Building Footprint: 25,600 SF
 Production Rooms,
 Warehouse,
 Mechanic's Area: 19,200 SF
 1st. Floor Office: 6,400 SF
 Total Occupied Space: 25,600 SF

PARKING:
 Car Parking: 43 EA
 Tractor & Trailer Parking: 19 EA
 Trailer Only Parking: 54 EA



Conceptual Plan

VEGA & NATIONAL EXPRESS BUILDING

CHICAGO TUBE DR., ROMEOVILLE, IL

*Revised Per
 Village Comments
 in letter dated 1/19/18*

1/23/18



VIGA
NATIONAL EXPRESS
ROMEIOVILLE, IL

PLAN No.
SHEET No.
PRELIMINARY

nib

REVISIONS		DATE	DO NOT SCALE DRAWINGS
		DEC. 5, 2017	CONTRACTOR SHALL VERIFY ALL PLAN AND DIMENSIONS AND CONDITIONS ON THE JOB AND SHALL IMMEDIATELY NOTIFY THE ARCHITECT OF ANY DISCREPANCIES OR DISCREPANCIES BEFORE PROCEEDING WITH WORK OR BE RESPONSIBLE FOR SAME.
		DRAWN BY:	
		SCALE	
		APPROVED BY:	

I HEREBY CERTIFY THAT THESE PLANS WERE PREPARED BY ME OR UNDER MY SUPERVISION AND THAT THEY COMPLY TO THE BEST OF MY KNOWLEDGE AND BELIEF WITH THE REQUIREMENTS OF THE APPLICABLE BUILDING CODES

n. batistich, architects
MEADOWBROOK OFFICE CENTER
16W475 S. FRONTAGE RD., SUITE 201
BURR RIDGE, IL 60527 (630) 986-1773