




1 NORTH ELEVATION
A4.1 3/32" = 1'-0"

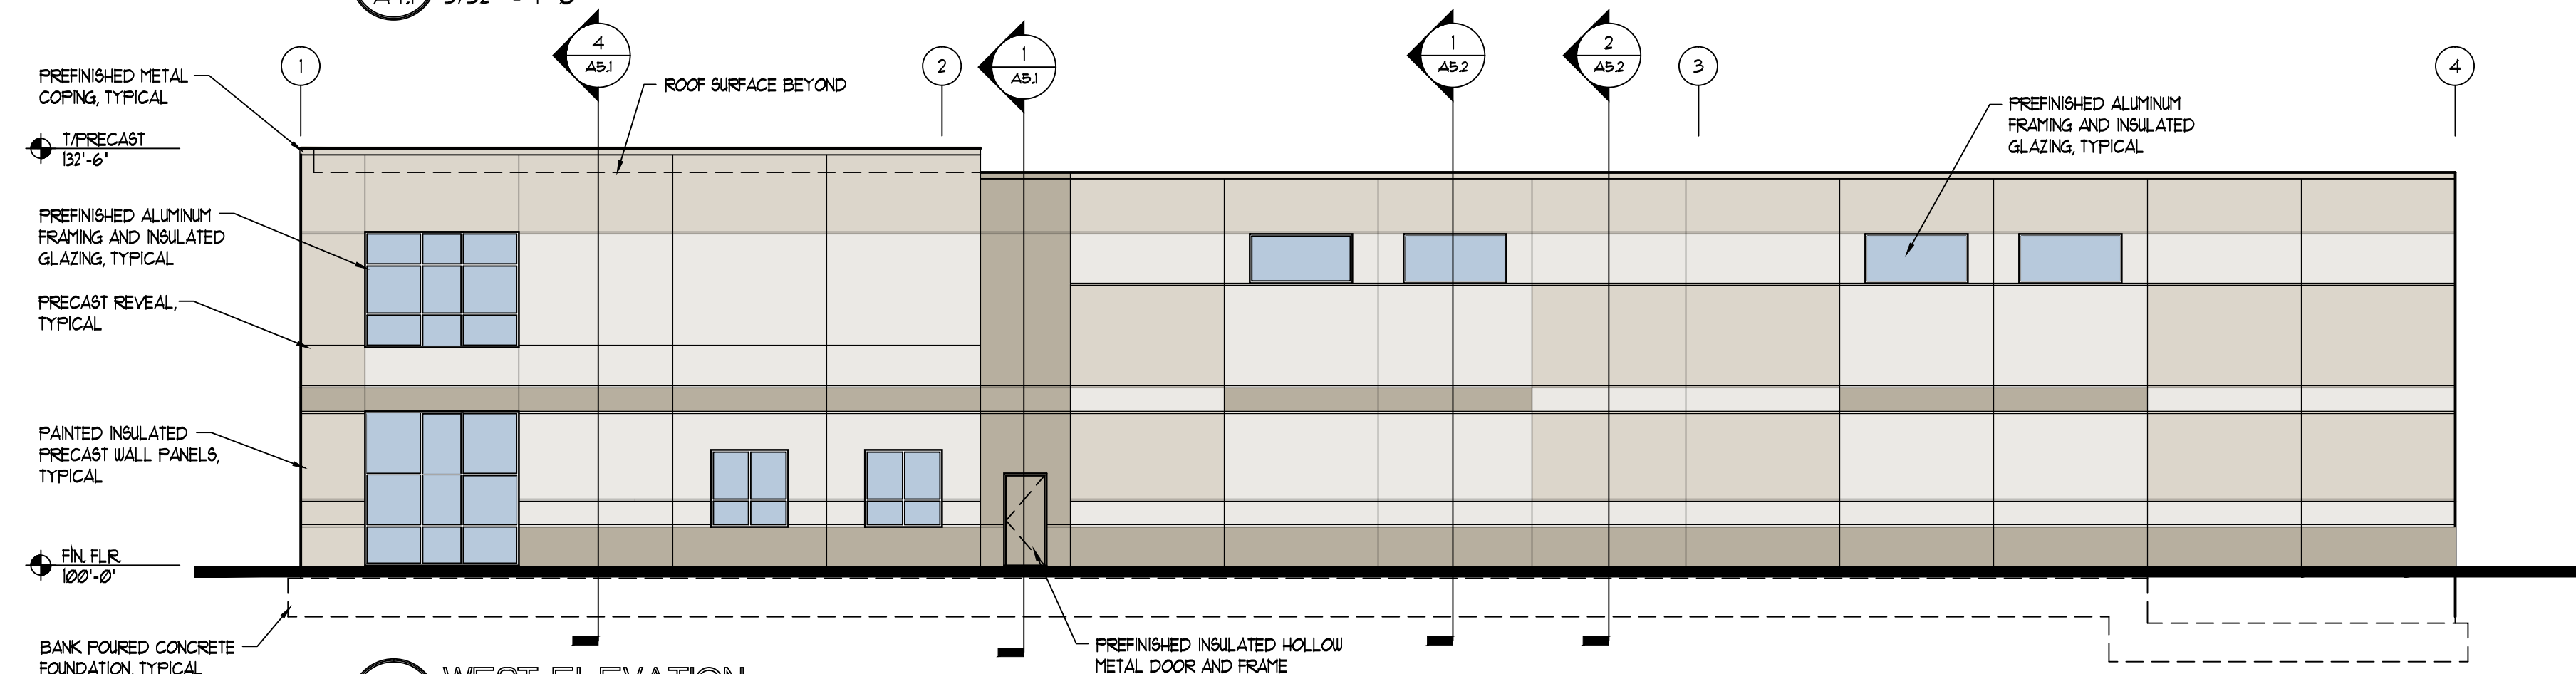

2 WEST ELEVATION
A4.1 3/32" = 1'-0"

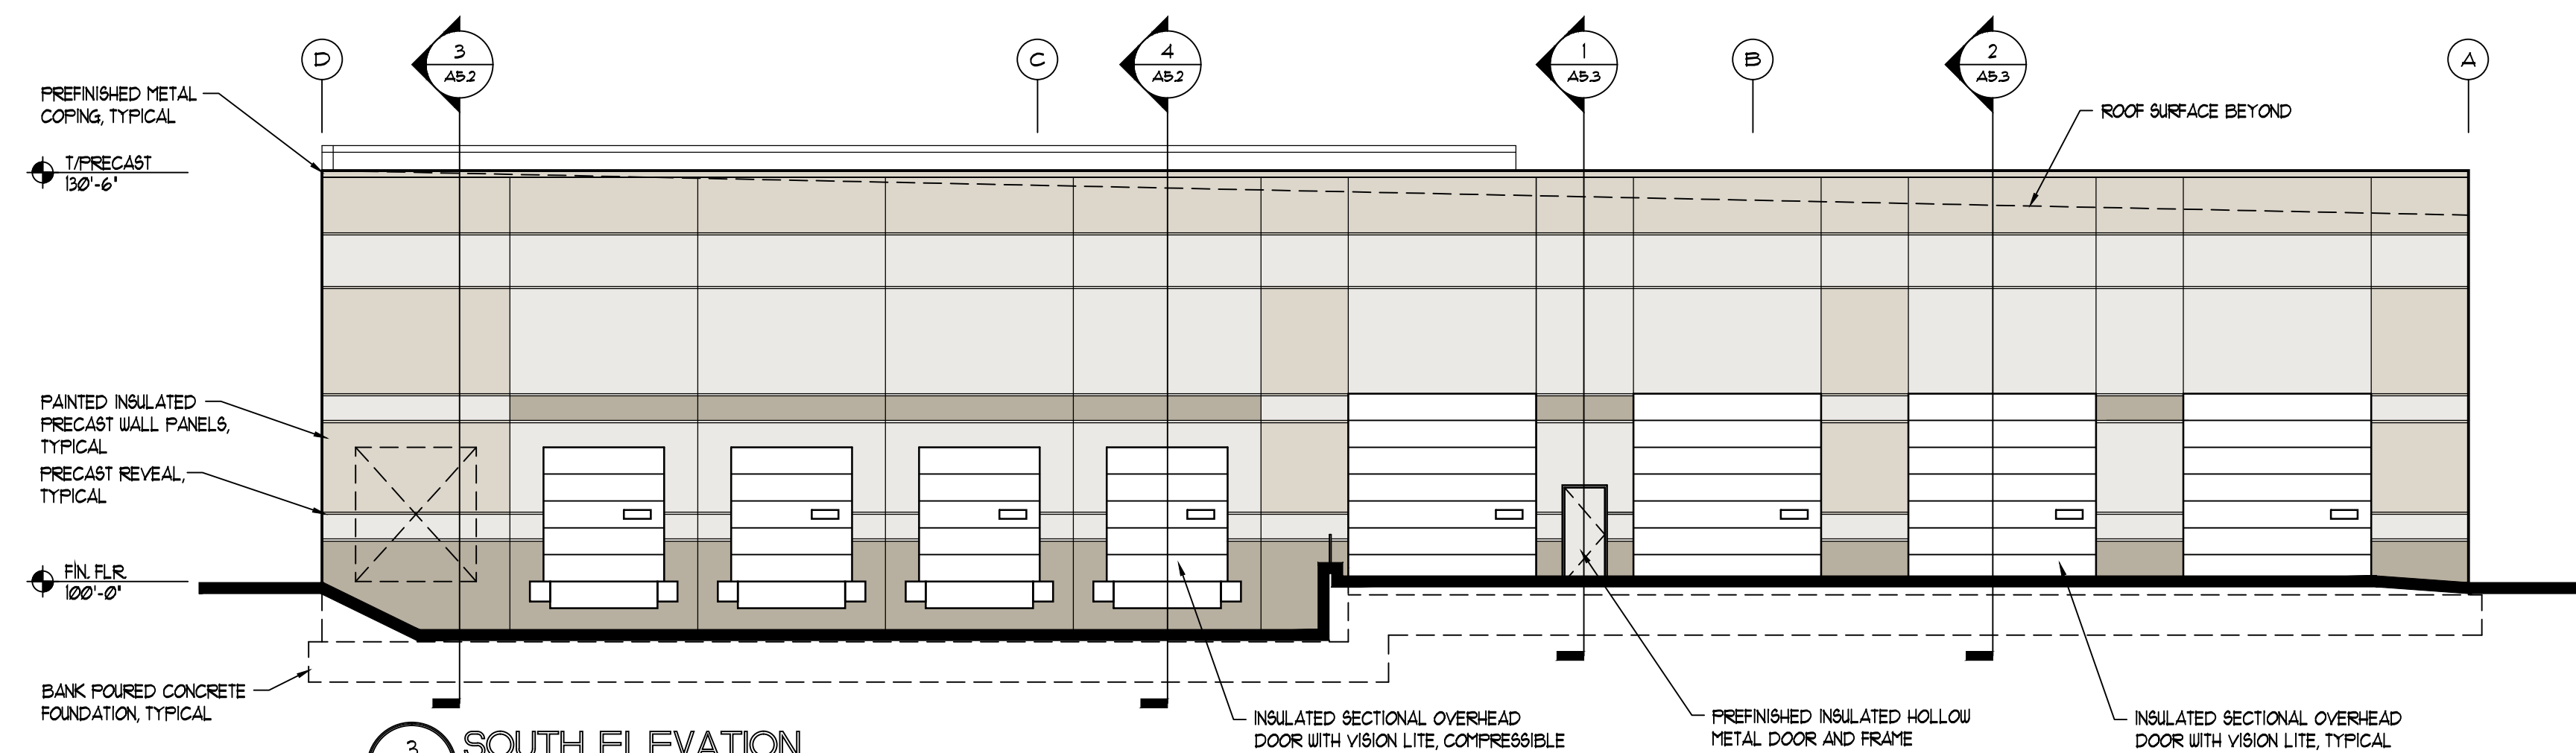

3 SOUTH ELEVATION
A4.1 3/32" = 1'-0"

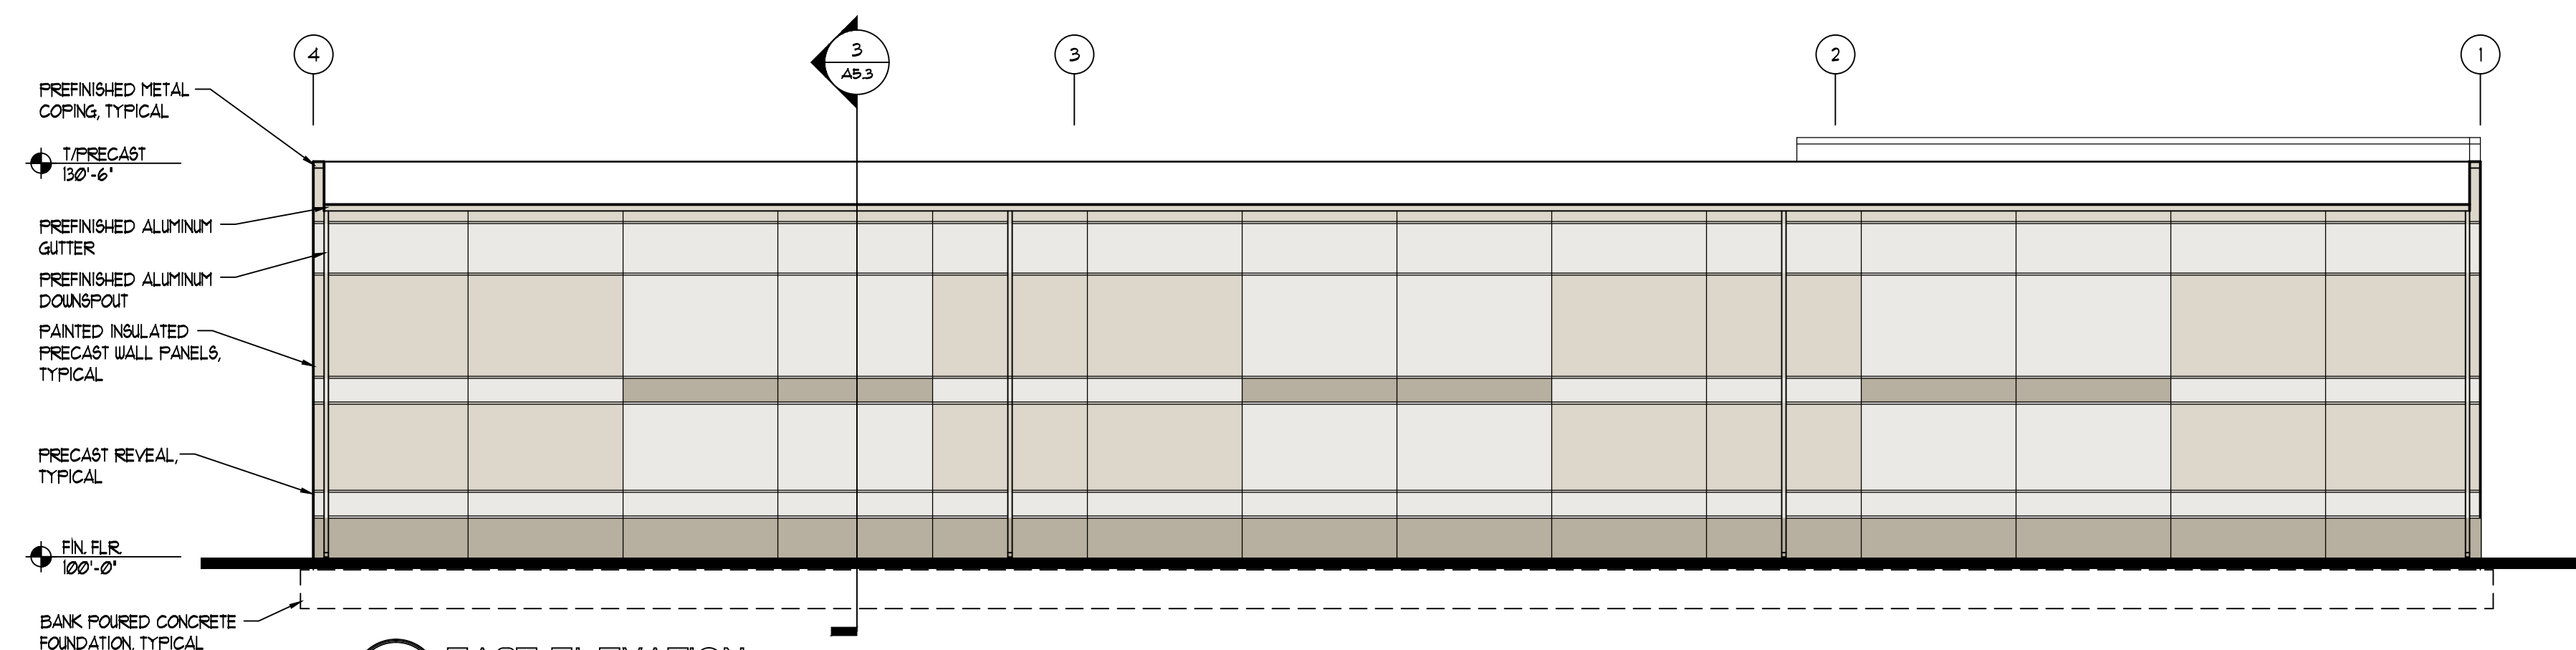

4 EAST ELEVATION
A4.1 3/32" = 1'-0"

