



KEYNOTES

- 1 CASTWAL CONCRETE PANELS, 8x8 SPLIT FACE PATTERN
- 2 BRICKWAL BRICK PANELS
- 3 CAST STONE SILL
- 4 DECORATIVE WIDE FLANGE SECTION
- 5 OPEN CANOPY
- 6 ALUM. FLASHING
- 7 SCUPPER
- 8 ROOF OVERFLOW
- 9 ALUM. DOWNSPOUT
- 10 PTD. METAL PERGOLA
- 11 ROOF LADDER
- 12 SIGNAGE
- 13 RAILING SYSTEM
- 14 OVERHEAD GLAZED DOOR
- 15 50 INCH HDTV
- 16 RAILING NOT SHOWN THIS ELEVATION FOR CLARITY

2 SOUTH ELEVATION
1/4" = 1'-0"



1 EAST ELEVATION
1/4" = 1'-0"

KMR CONSTRUCTION
700 OSTERMAN AVE.
DEERFIELD, IL 60015

Client

THESE DRAWINGS AND SPECIFICATIONS ARE THE CONFIDENTIAL AND PROPRIETARY PROPERTY OF DXU LLC AND SHALL NOT BE COPIED OR REPRODUCED WITHOUT WRITTEN AUTHORIZATION.

DOG HOUSE
792 WEBER ROAD
ROMEOLVILLE, IL 60446

Project

DXU
ARCHITECTS
412 S. Wells Street • 2nd Floor • Chicago • IL • 60607
P: 312 955 0334 • dxuarch.com

Architect of Record

Consultant

	CORPORATE APPROVAL	2018-09-11
	CLIENT REVIEW	2018-13-08
No.	Issue	Date

Seal

CORPORATE APPROVAL

Store Number 18-201


Approved

Title

**COLOR
EXTERIOR
ELEVATIONS**

Sheet

A3-01C

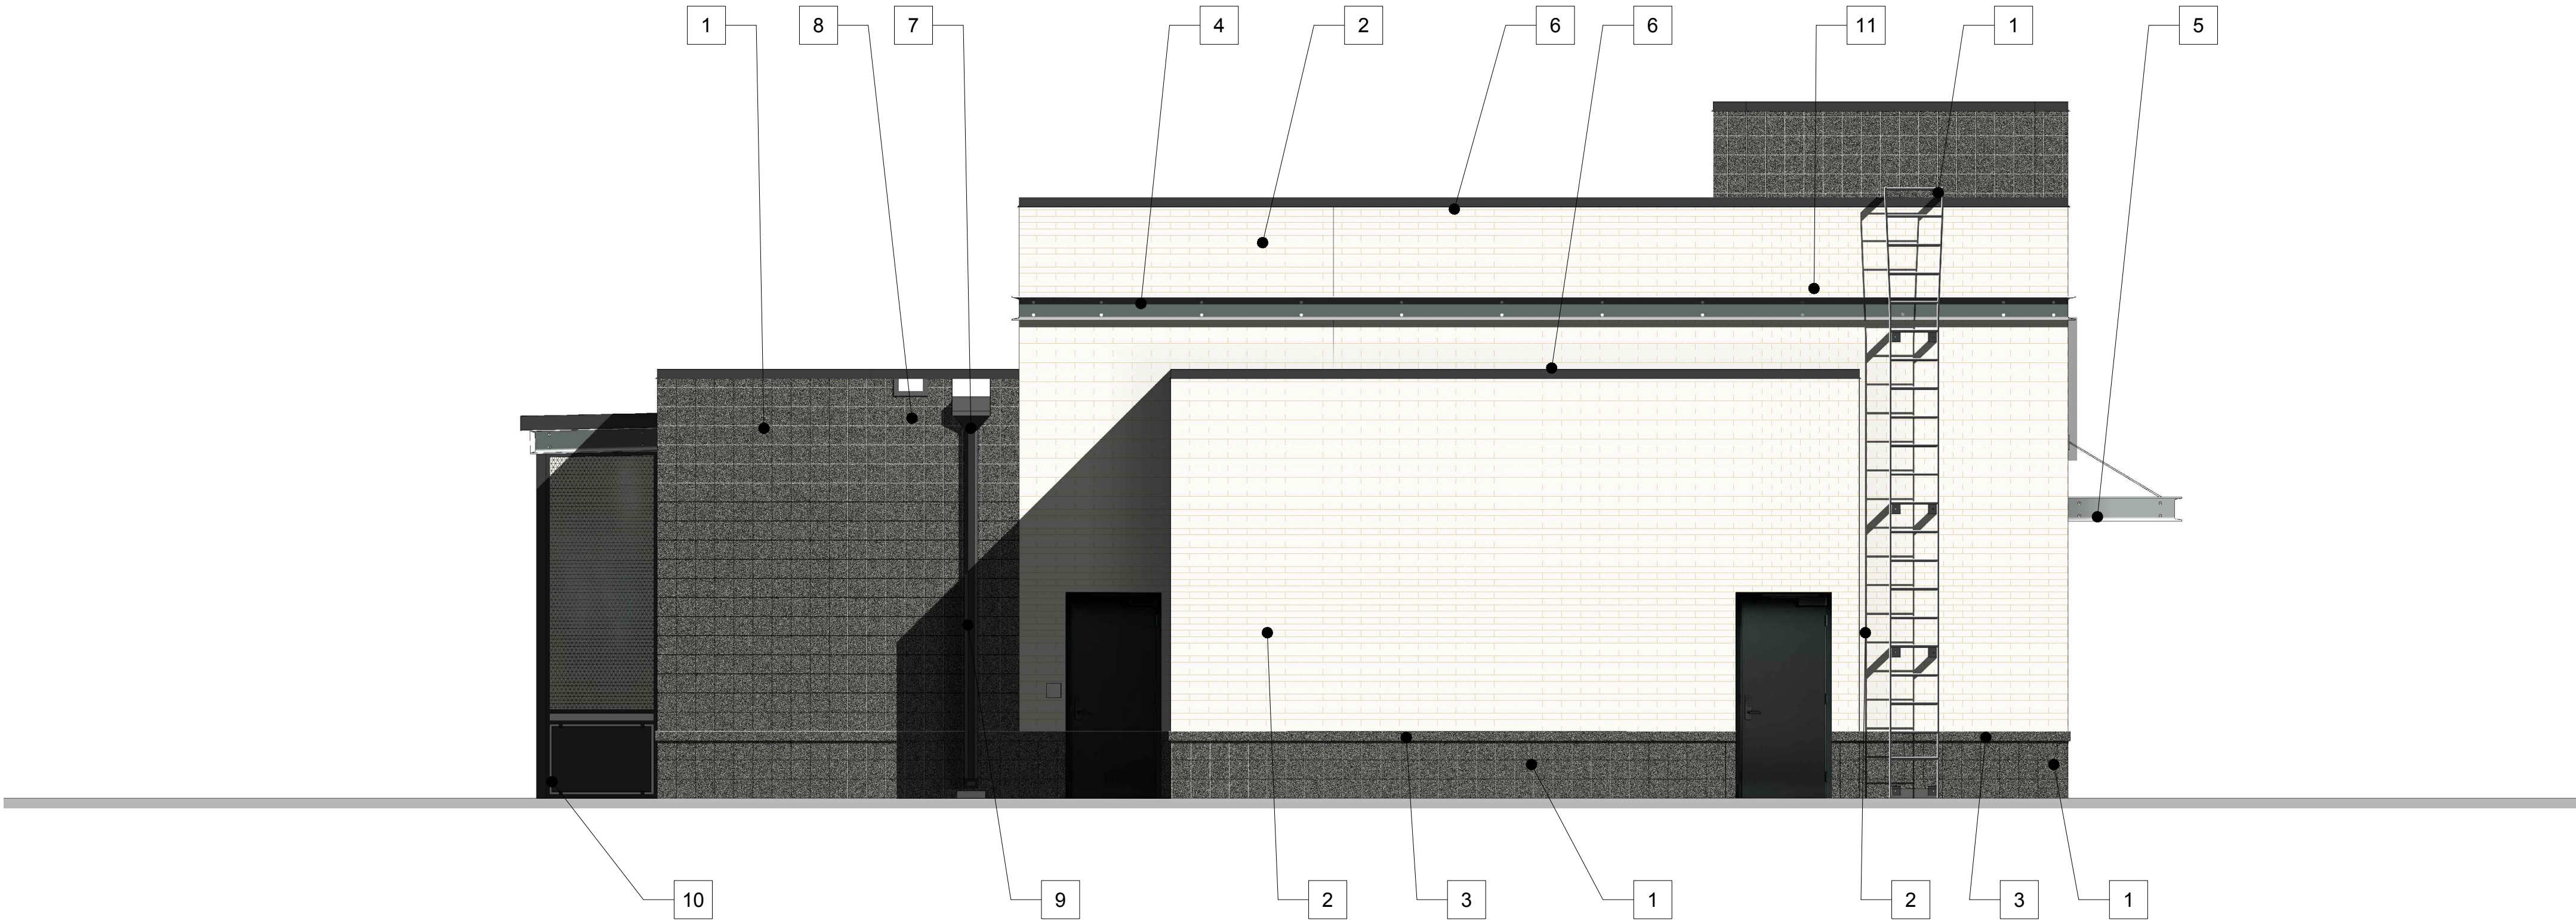

KEYNOTES

- 1 CASTWAL CONCRETE PANELS, 8x8 SPLIT FACE PATTERN
- 2 BRICKWAL BRICK PANELS
- 3 CAST STONE SILL
- 4 DECORATIVE WIDE FLANGE SECTION
- 5 OPEN CANOPY
- 6 ALUM. FLASHING
- 7 SCUPPER
- 8 ROOF OVERFLOW
- 9 ALUM. DOWNSPOUT
- 10 PTD. METAL PERGOLA
- 11 ROOF LADDER
- 12 SIGNAGE
- 13 RAILING SYSTEM
- 14 OVERHEAD GLAZED DOOR
- 15 50 INCH HDTV
- 16 RAILING NOT SHOWN THIS ELEVATION FOR CLARITY

2 WEST ELEVATION
1/4" = 1'-0"



1 NORTH ELEVATION
1/4" = 1'-0"

KMR CONSTRUCTION
700 OSTERMAN AVE.
DEERFIELD, IL 60015

Client
THESE DRAWINGS AND SPECIFICATIONS ARE THE CONFIDENTIAL AND PROPRIETARY PROPERTY OF DXU LLC, AND SHALL NOT BE COPIED OR REPRODUCED WITHOUT WRITTEN AUTHORIZATION.

DOG HOUSE
792 WEBER ROAD
ROMEOVILLE, IL 60446

Project
DXU
ARCHITECTS
412 S. Wells Street • 2nd Floor • Chicago • IL • 60607
P: 312 955 0334 • dxuarch.com

Architect of Record

Consultant		
	CORPORATE APPROVAL	2018-09-11
	CLIENT REVIEW	2018-13-08
No.	Issue	Date

Seal
CORPORATE APPROVAL
Store Number 18-201
Approved
Title

COLOR
EXTERIOR
ELEVATIONS

Sheet
A3-02C

KMR CONSTRUCTION
700 OSTERMAN AVE.
DEERFIELD, IL 60015

Client

THESE DRAWINGS AND SPECIFICATIONS ARE THE CONFIDENTIAL AND PROPRIETARY PROPERTY OF DXU LLC AND SHALL NOT BE COPIED OR REPRODUCED WITHOUT WRITTEN AUTHORIZATION.

DOG HOUSE
792 WEBER ROAD
ROMEDEVILLE, IL 60446

Project

DXU
ARCHITECTS
412 S. Wells Street • 2nd Floor • Chicago • IL • 60607
P: 312 955 0334 • dxuarch.com

Architect of Record

Consultant		
	CORPORATE APPROVAL	2018-09-11
	CLIENT REVIEW	2018-13-08
No.	Issue	Date

Seal

CORPORATE APPROVAL

Store Number 18-201


Approved

Title

SIGHT LINE EXHIBIT

Sheet

A3-03

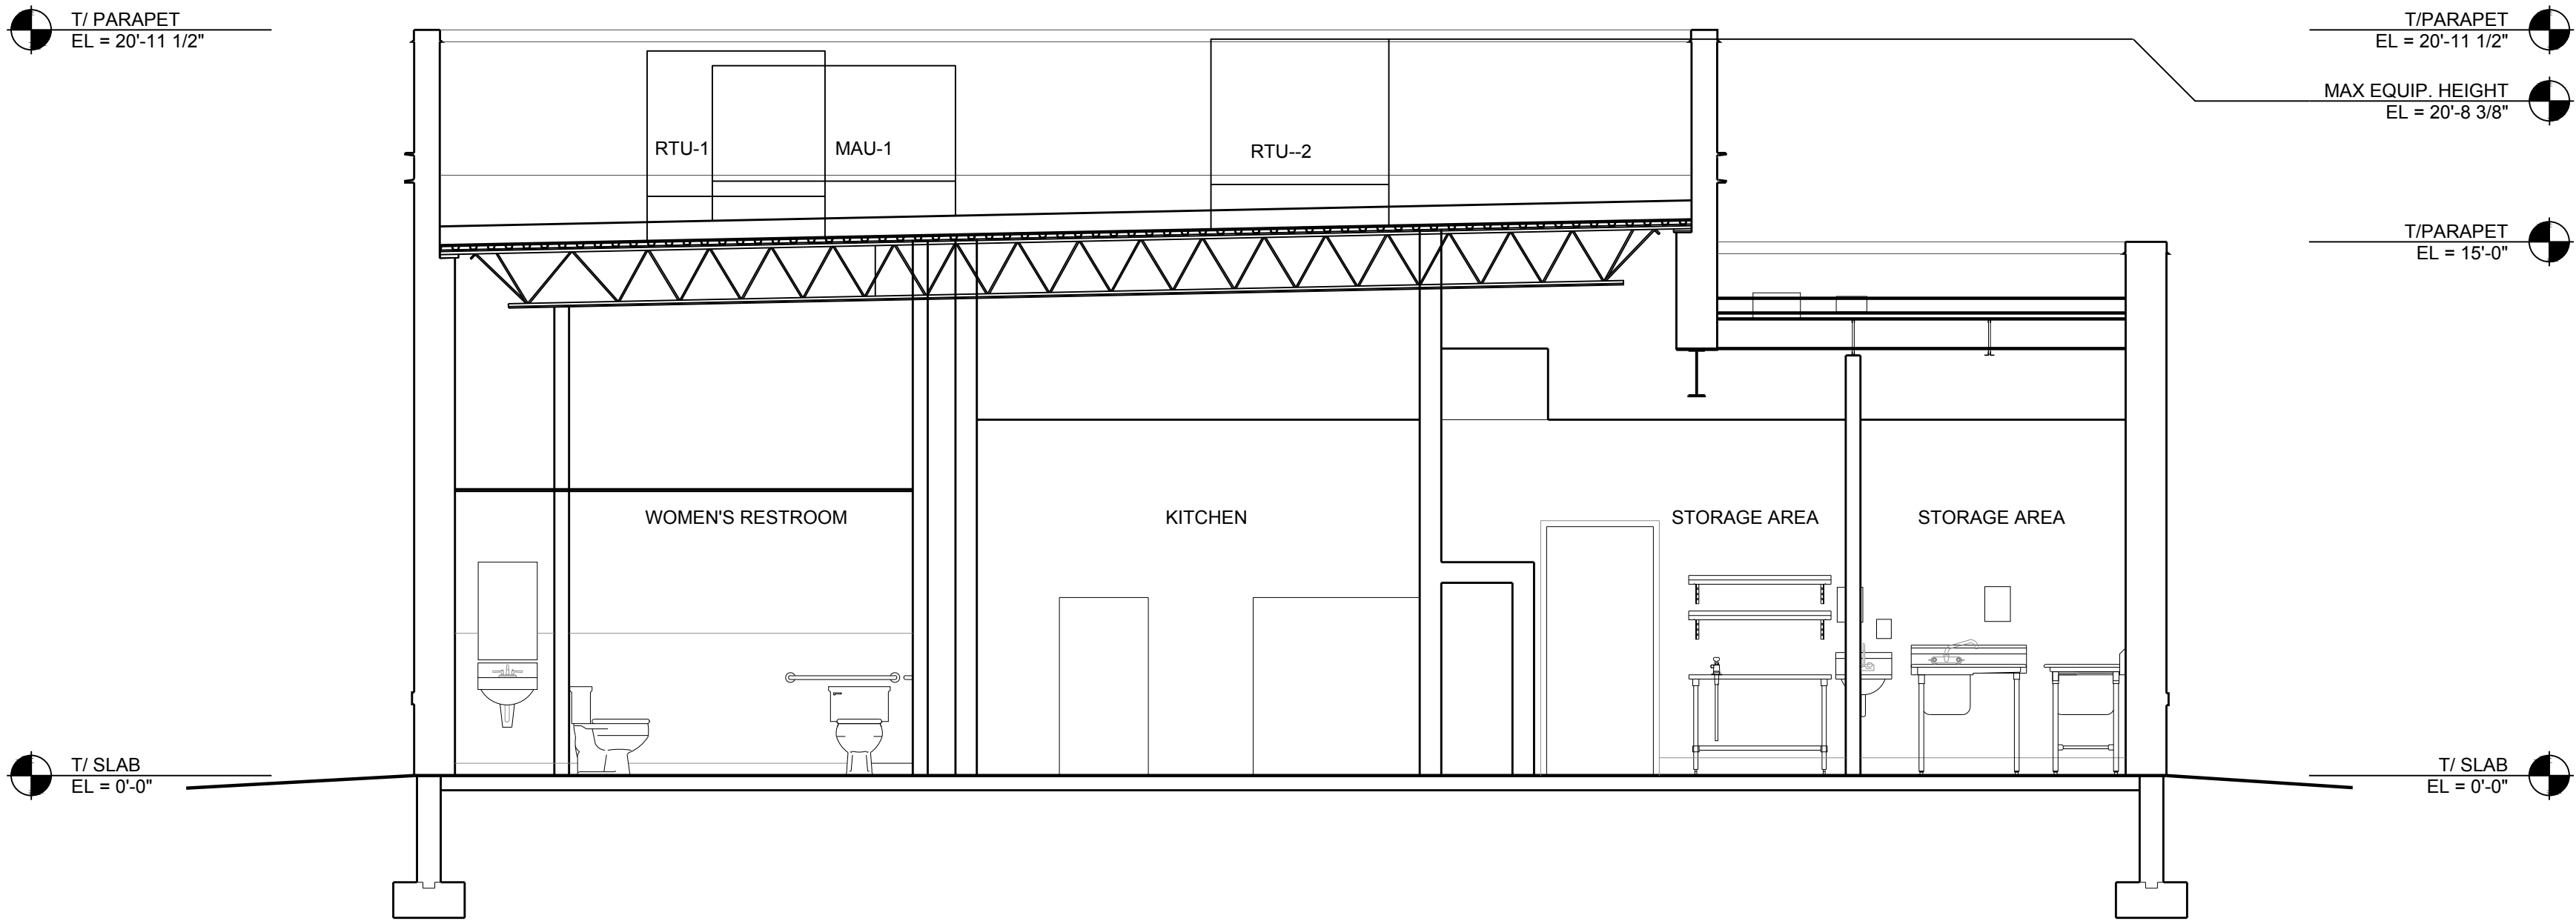

1 BUILDING SECTION
1/4" = 1'-0"