


S:\UrbanVillage of Remount\5001-08\_Budler Park\11\_Design\10\_Concept\10-3501-08\_MASTER PLAN.dwg 10/20/2018 4:02:58 PM



SWINGS

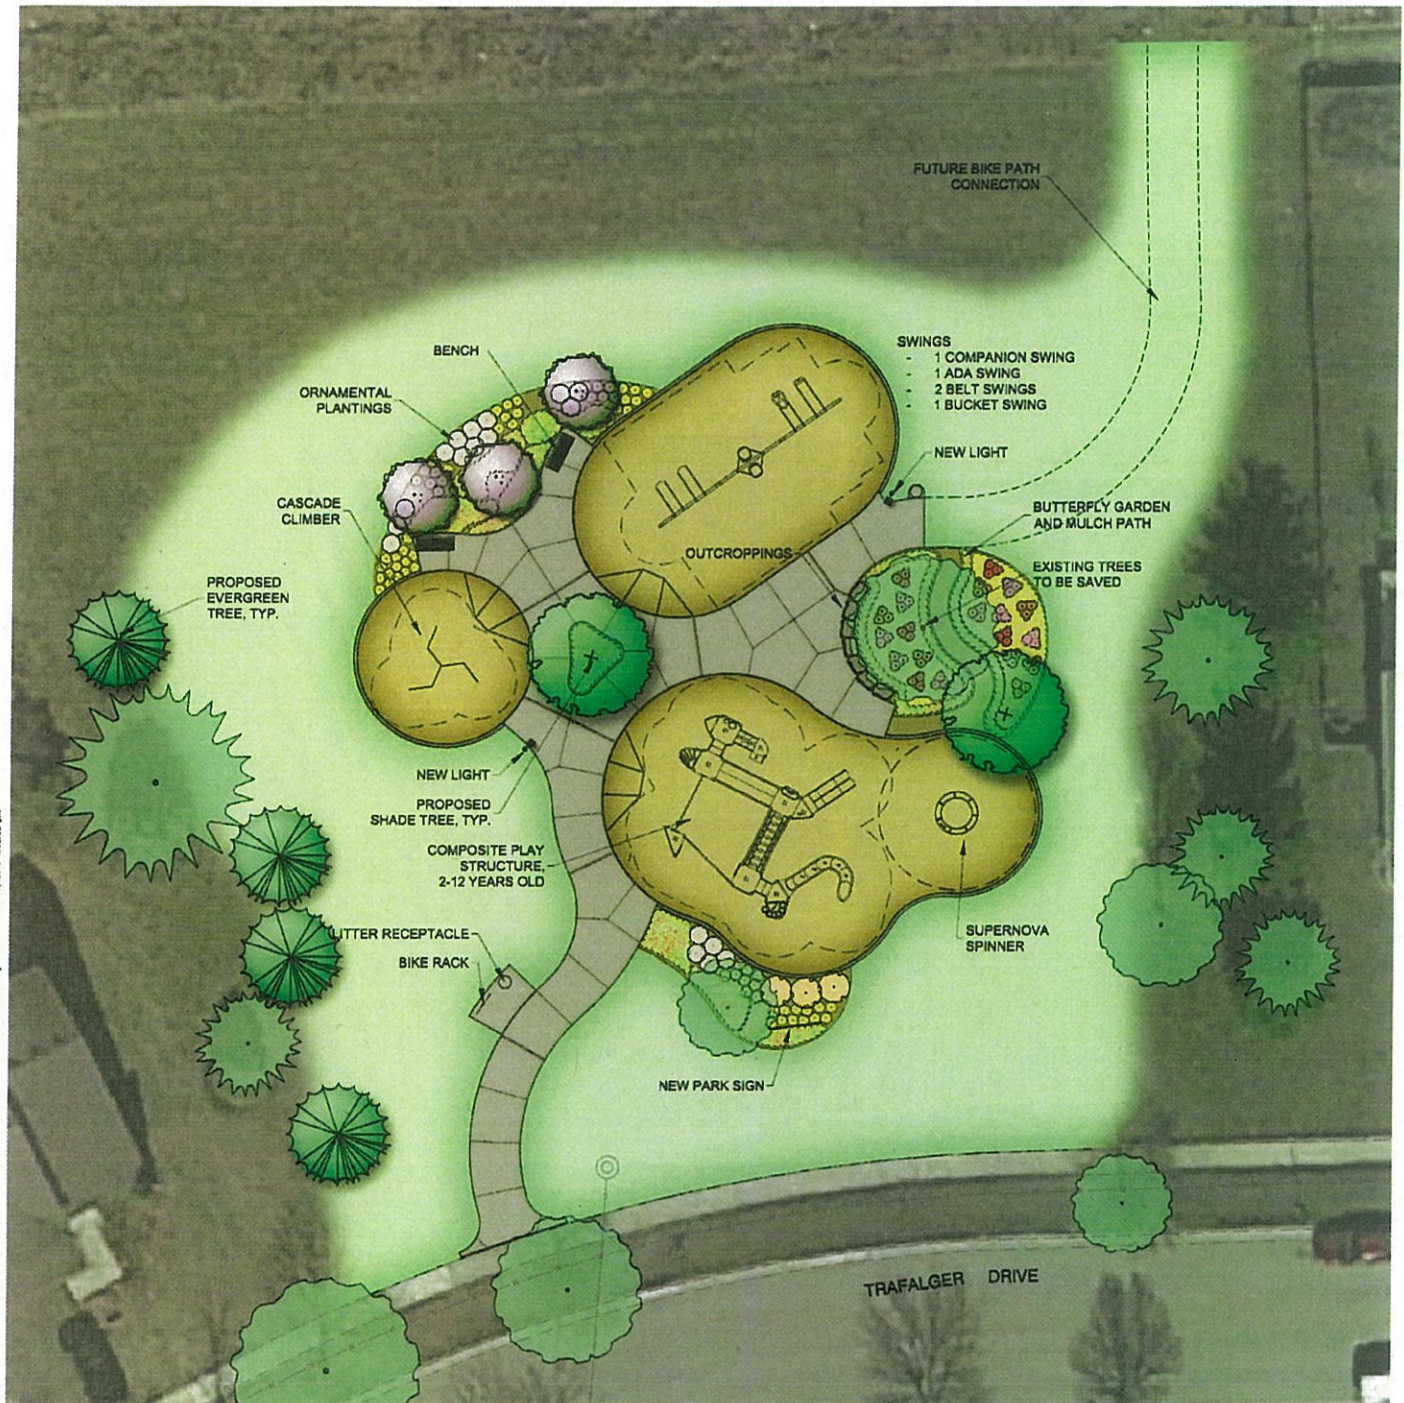

CASCADE CLIMBER



BUTTERFLY GARDEN



LIGHTING



Budler Park - Option 3



Budler Park - Option 3