

5/17/19 S:\Jiffy Lube Romeoville, Illinois\Working\Sheets\A-902 RENDERINGS.dwg



EXTERIOR FINISH SCHEDULE	
MARK	DESCRIPTION
(A1)	STOREFRONT - DARK BRONZE ANODIZED GLAZING
(B1)	PAINTED BOLLARD - SW 02905 "CARMINE"
(C1)	EIFS, NOMADIC DESERT SW 6107
(L1)	EXTERIOR LIGHTS
(L2)	DOWNSPOUTS, LOUVERS & METERS - SW2827 "COLONIAL REVIVAL STONE"
(M1)	PRE-FINISHED METAL COPING - SW 2827 "COLONIAL REVIVAL STONE"
(P1)	EXTERIOR OVER HEAD DOOR AND TRIM - "DARK BRONZE" TO MATCH STOREFRONT
(P2)	EXTERIOR MAIN DOOR - SW2827 "COLONIAL REVIVAL STONE"
(R1)	CANOPY
(S1)	STONE - MANUFACTURER TBD, MATCH COLONIAL REVIVAL STONE SW 2827
(S2)	BRICK - MANUFACTURER TBD, MATCH SW 2827
(X1)	SIGNAGE

NOTES:

- ALL COLOR SAMPLES TO BE SUPPLIED TO THE OWNER FOR APPROVAL PRIOR TO ORDERING MATERIAL.
- PAINT ALL WALL MOUNTED EQUIPMENT TO MATCH WALL COLOR.
- ALTERNATE COLORS / MATERIALS MAY BE SUBSTITUTED IF APPROVED BY OWNER.
- EXTERIOR SIGNAGE O.F.O.I.
- FENESTRATION PRODUCTS SHALL BE LABELED WITH RATED U-FACTOR, SHGC, VT, AND LEAKAGE RATING.

ROMEOVILLE, IL JIFFY LUBE

20875 AIRPORT ROAD
ROMEOVILLE, ILLINOIS

MARK	DATE	DESCRIPTION


PROJECT #:
DRAWN BY: HARMISON
CHECKED BY: GOLIGHTLY
ISSUED: 01/25/19

NOT FOR CONSTRUCTION


RENDERINGS
A-902

NOT FOR CONSTRUCTION

5/13/19 S:\Jiffy Lube Romeoville, Illinois\Working\Sheets\A-903 RENDERINGS.dwg

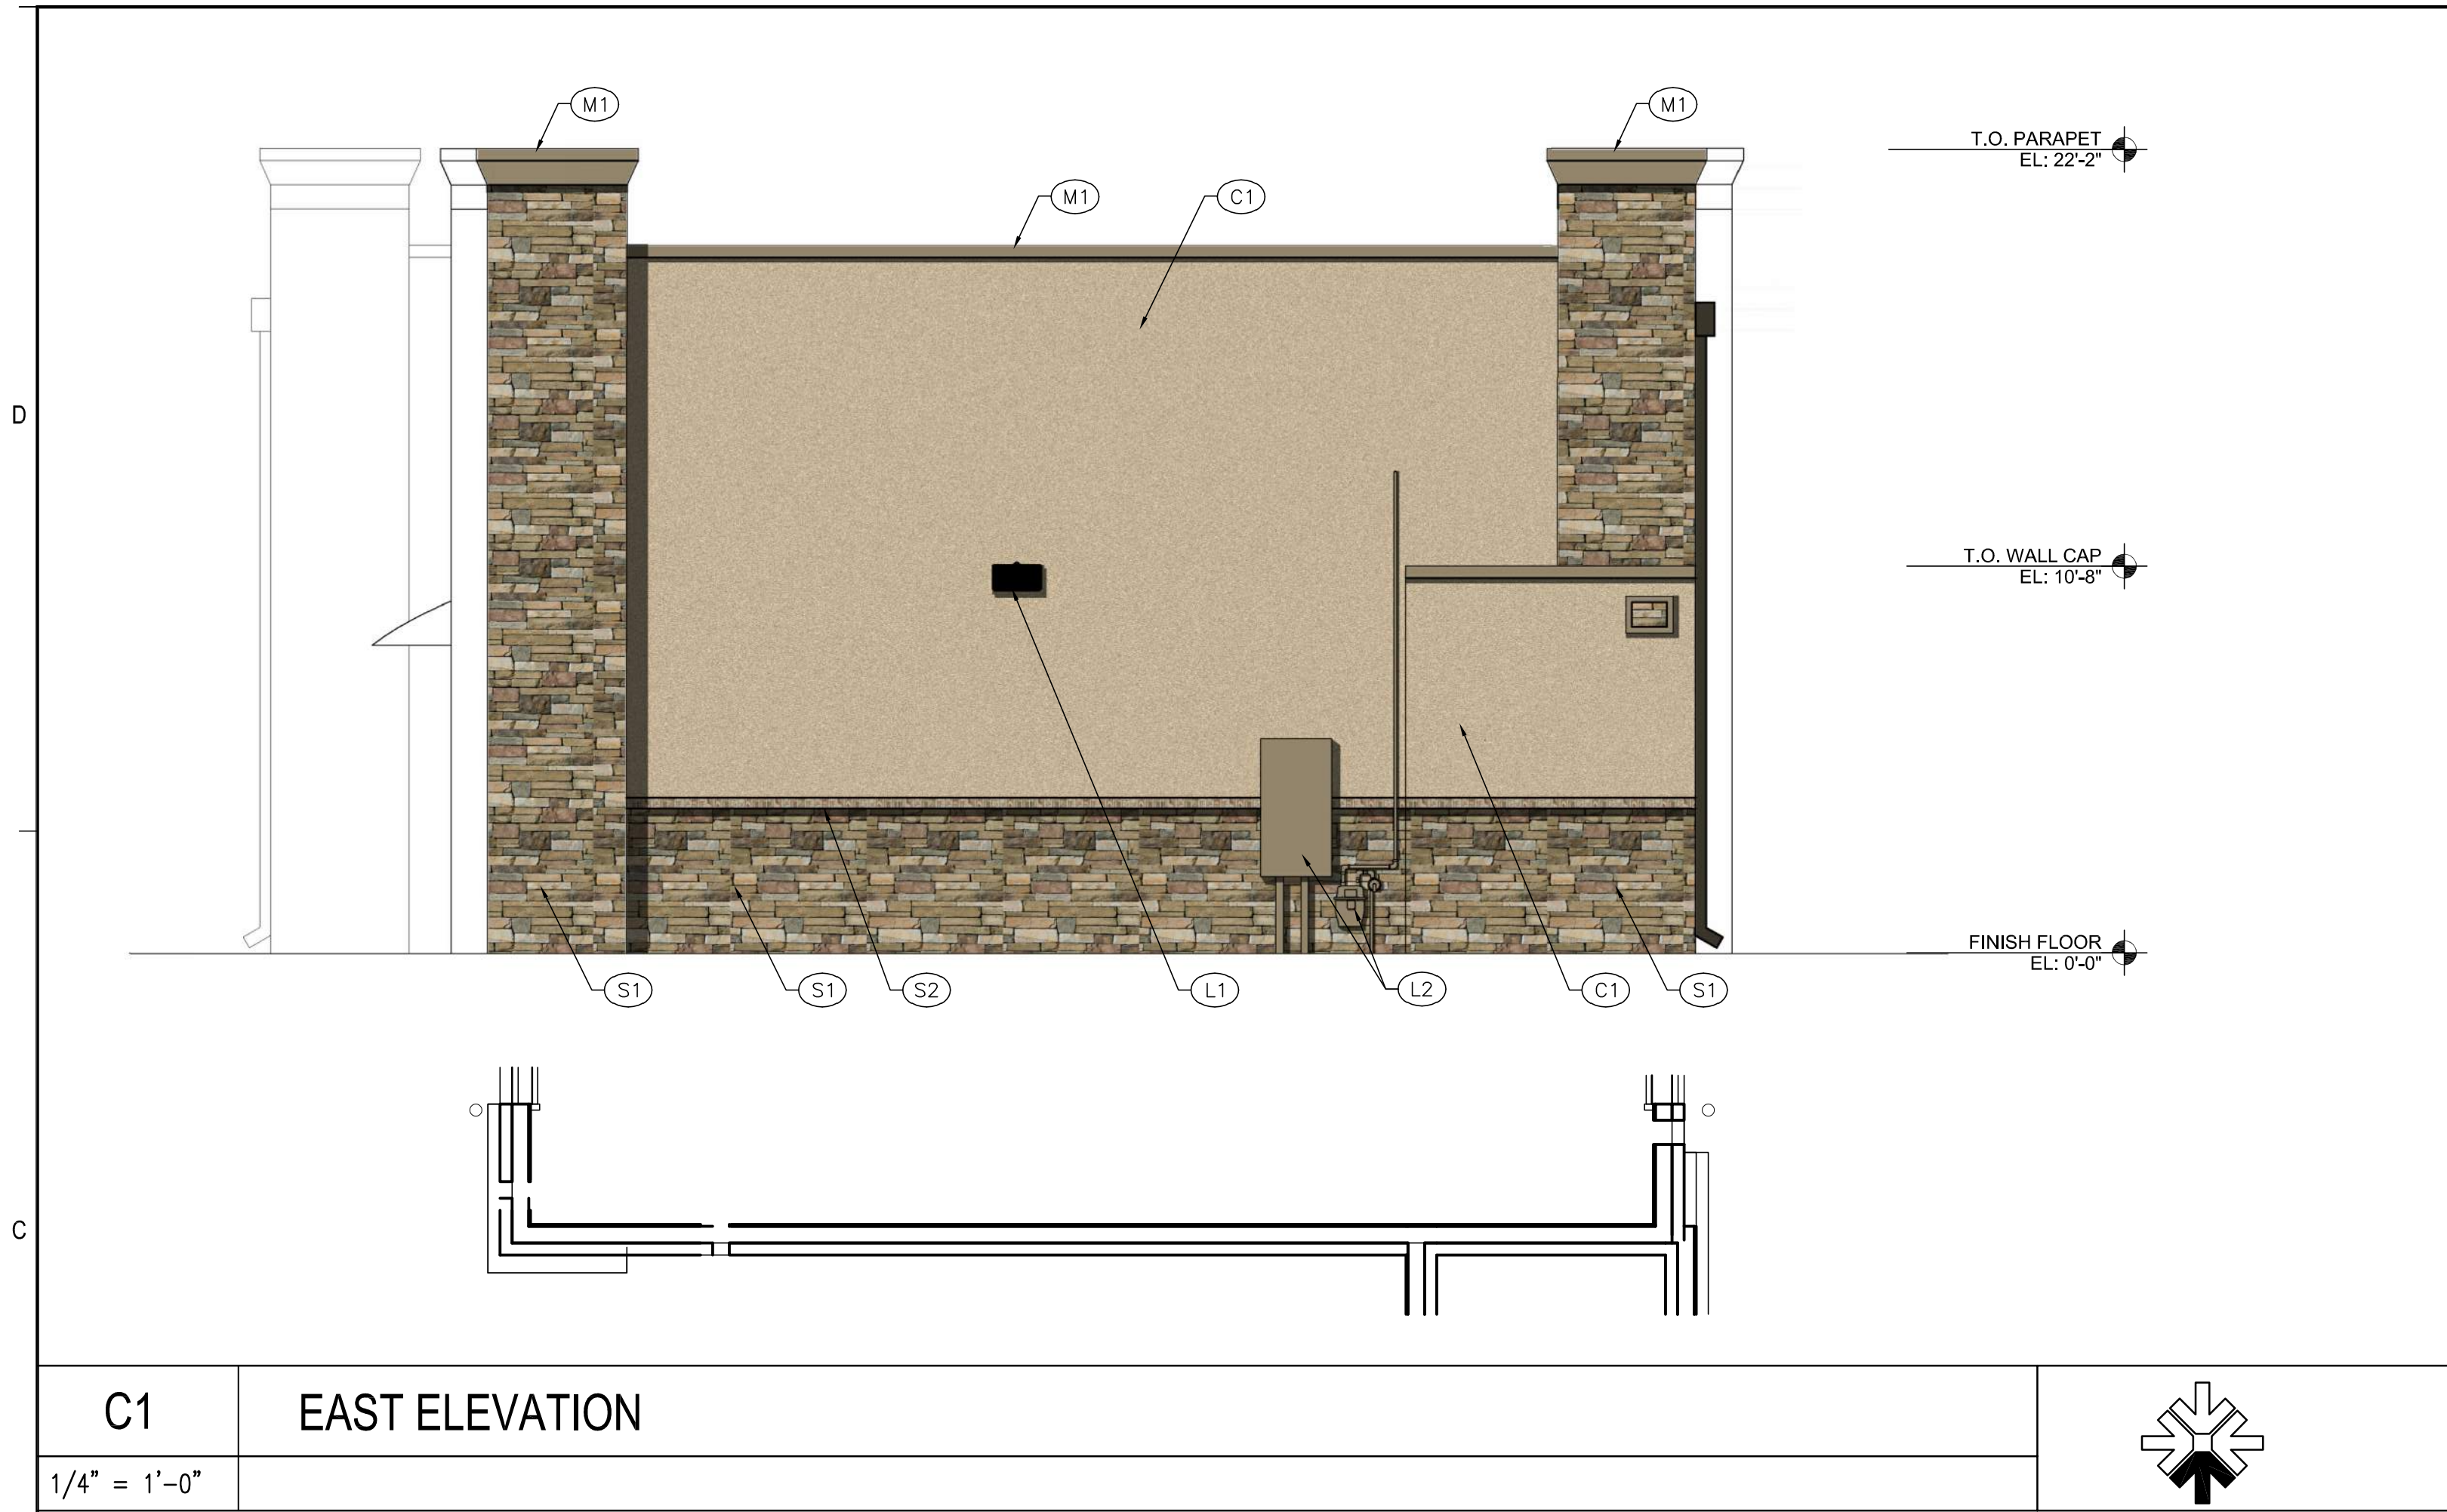

C1 EAST ELEVATION
1/4" = 1'-0"

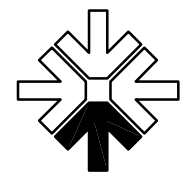

EXTERIOR FINISH SCHEDULE	
MARK	DESCRIPTION
(A1)	STOREFRONT - DARK BRONZE ANODIZED GLAZING
(B1)	PAINTED BOLLARD - SW 02905 "CARMINE"
(C1)	EIFS, NOMADIC DESERT SW 6107
(L1)	EXTERIOR LIGHTS
(L2)	DOWNSPOUTS, LOUVERS & METERS - SW2827 "COLONIAL REVIVAL STONE"
(M1)	PRE-FINISHED METAL COPING - SW 2827 "COLONIAL REVIVAL STONE"
(P1)	EXTERIOR OVER HEAD DOOR AND TRIM - "DARK BRONZE" TO MATCH STOREFRONT
(P2)	EXTERIOR MAN DOOR - SW2827 "COLONIAL REVIVAL STONE"
(R1)	CANOPY
(S1)	STONE - MANUFACTURER TBD, MATCH COLONIAL REVIVAL STONE SW 2827
(S2)	BRICK - MANUFACTURER TBD, MATCH SW 2827
(X1)	SIGNAGE
NOTES:	
1. ALL COLOR SAMPLES TO BE SUPPLIED TO THE OWNER FOR APPROVAL PRIOR TO ORDERING MATERIAL	
2. PAINT ALL WALL MOUNTED EQUIPMENT TO MATCH WALL COLOR	
3. ALTERNATE COLORS / MATERIALS MAY BE SUBSTITUTED IF APPROVED BY OWNER	
4. EXTERIOR SIGNAGE O.F.O.I.	
5. PENSTRATION PRODUCTS SHALL BE LABELED WITH RATED U-FACTOR, SHGC, VT, AND LEAKAGE RATING	



A1 NORTH ELEVATION
1/4" = 1'-0"



NOT FOR CONSTRUCTION

ROMEOVILLE, IL JIFFY LUBE

20875 AIRPORT ROAD
ROMEOVILLE, ILLINOIS

MARK	DATE	DESCRIPTION

PROJECT #:
DRAWN BY: HARMISON
CHECKED BY: GOLIGHTLY
ISSUED: 01/25/19

NOT FOR CONSTRUCTION

RENDERINGS

A-903



Design #	
0403632A	
Sheet	1 of 22
Client	
JIFFY LUBE	
Address	
20875 AIRPORT RD ROMEIOVILLE, IL.	

Account Rep.	RC WF
--------------	-------

Designer	RFF
----------	-----

Date	05.01.19
------	----------

Approval / Date	
Client	
Sales	
Estimating	
Art	
Engineering	
Landlord	

Revision/Date


--




chandler signs.com	
National Headquarters	14201 Sovereign Road #201 Fort Worth, TX 76155 (817) 345-2000 Fax (817) 345-2001
San Antonio	17319 S. R. Pedro Ave. Ste 200 San Antonio, TX 78244 (210) 345-2004 Fax (210) 345-8724
West Coast	3270 "Executive" Ridge Dr. Ste 250 Vista, CA 92081 (760) 734-1200 Fax (760) 734-3752
Northeast US	2301 River Road Suite 201 Louisville, KY 40205 (502) 897-8800 Cell (502) 554-2575
Florida	2584 S. H. Hill Point Circle Deerfield Beach, FL 33442 (888) 426-1100 Fax (888) 426-1100
Georgia	111 Woodstone Place Decaturville, GA 30534 (678) 725-8852 Fax (210) 345-8724
South Texas	PO BOX 175 205 Doral Drive Port Antonio, TX 78371 (817) 345-8800 Fax (817) 345-8800

This drawing is the property of
Chandler Signs, LLC
All rights to its use for reproduction
are reserved by Chandler Signs, LLC

**FINAL ELECTRICAL
CONNECTION BY
CUSTOMER**

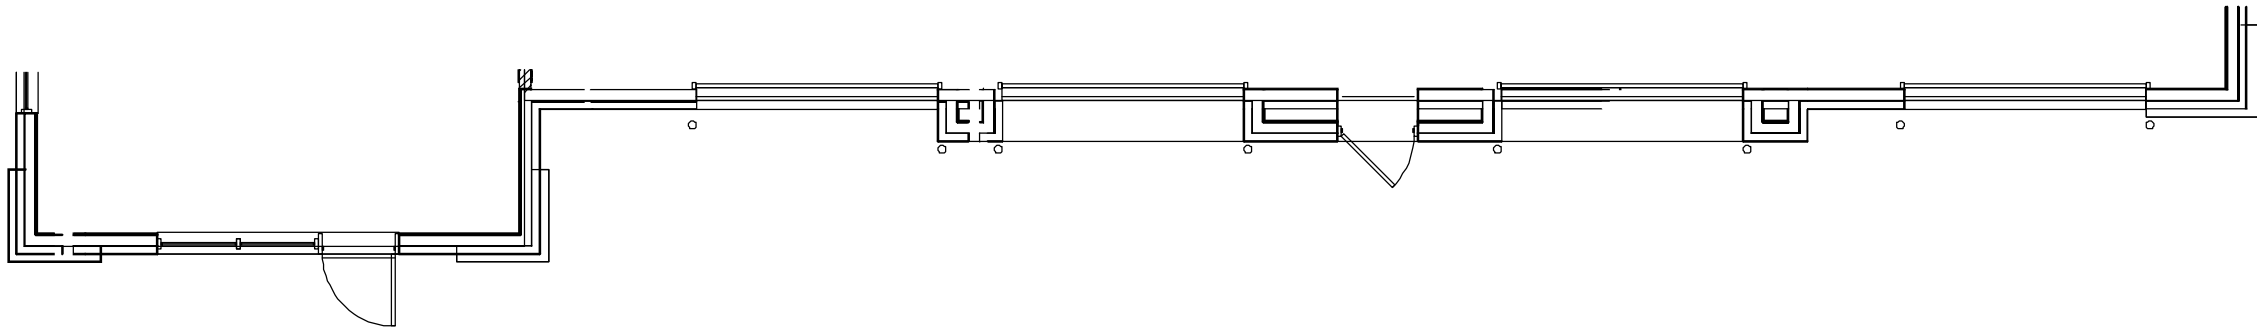

102'-0"±

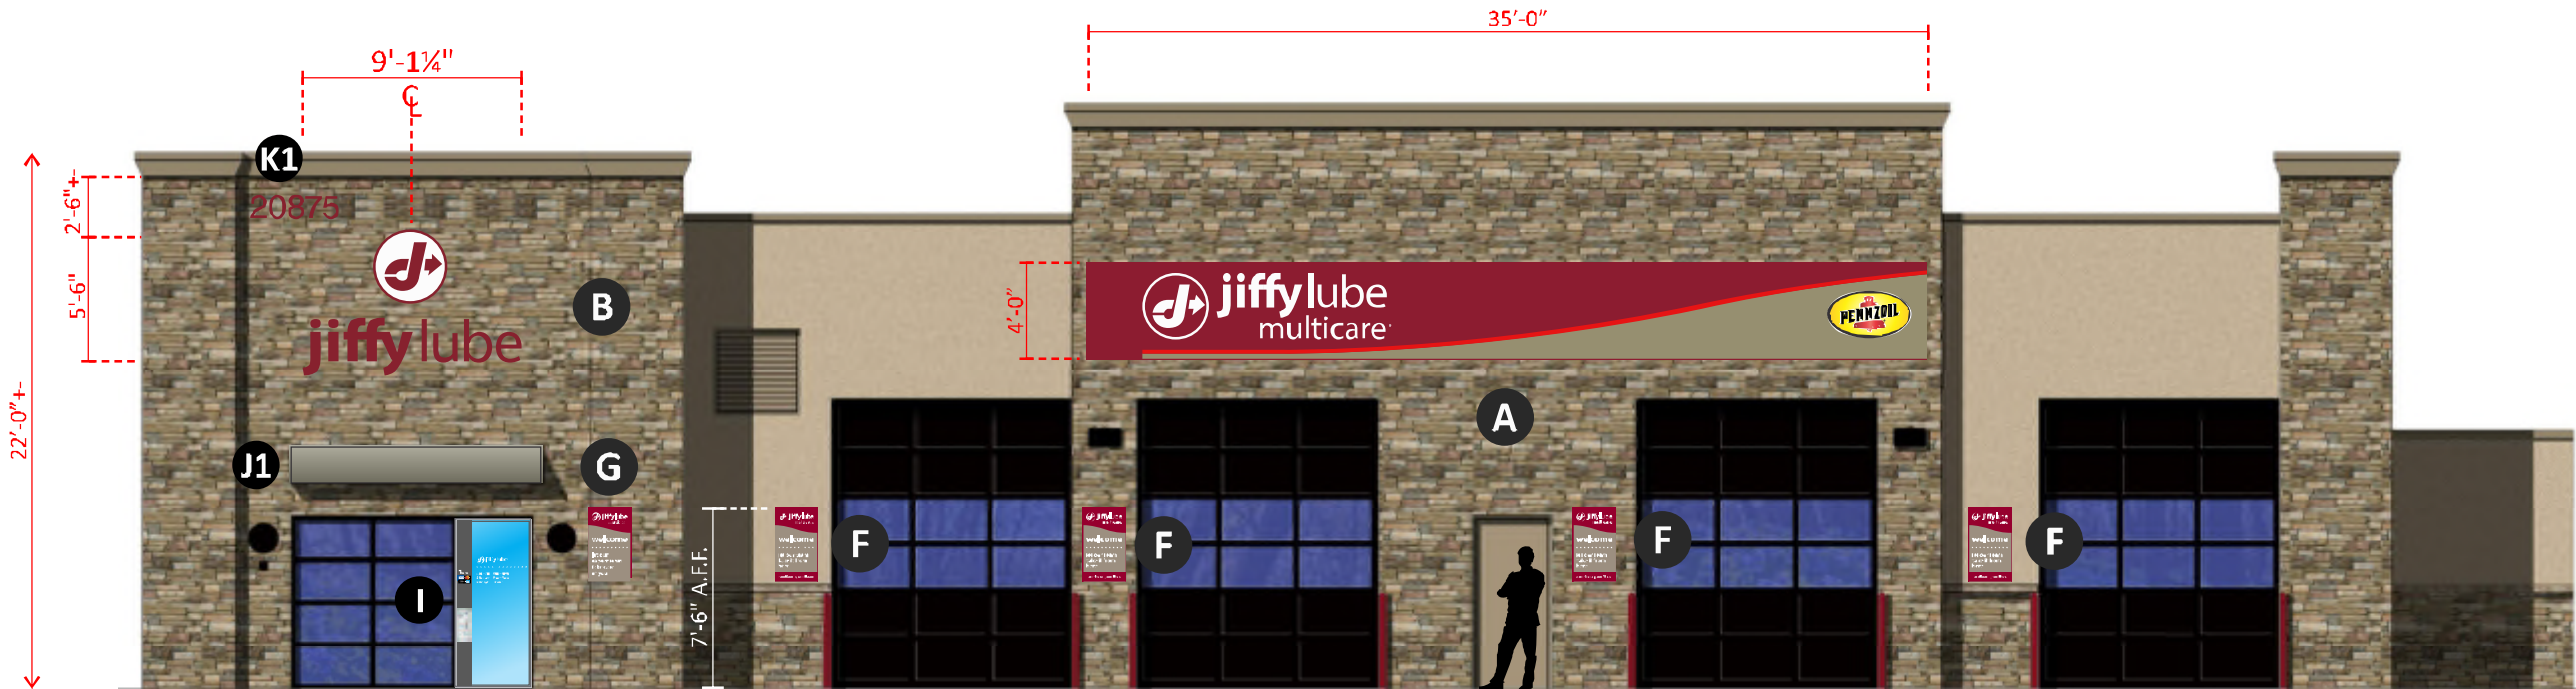


SOUTH (FRONT) BUILDING ELEVATION | PROPOSED SIGNAGE


SCALE: 1/8" = 1' - 0"



Design #	
0403632A	
Sheet	2 of 22
Client	
JIFFY LUBE	
Address	
20875 AIRPORT RD ROMEIOVILLE, IL.	
Account Rep.	RC WF
Designer	RFF
Date	05.01.19
Approval / Date	
Client	
Sales	
Estimating	
Art	
Engineering	
Landlord	
Revision/Date	

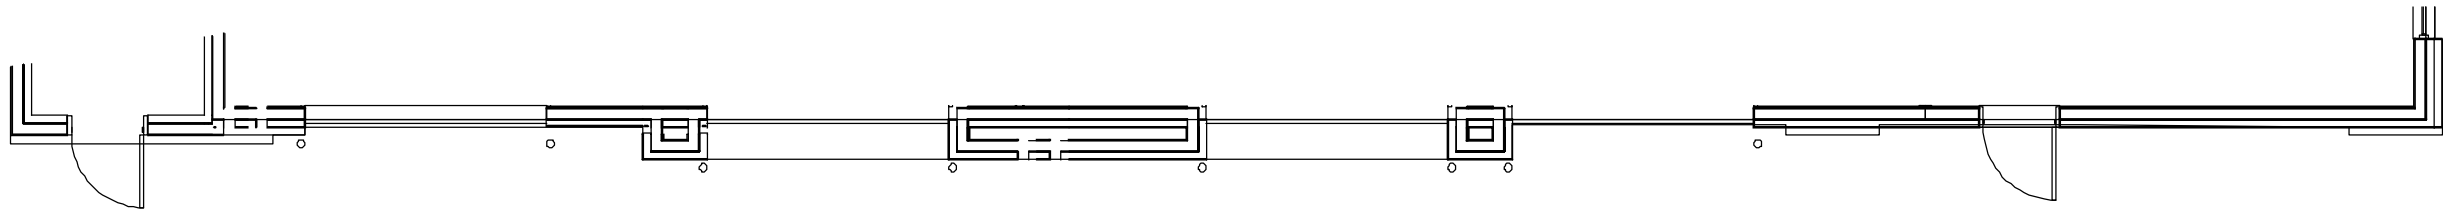

102'-0"±

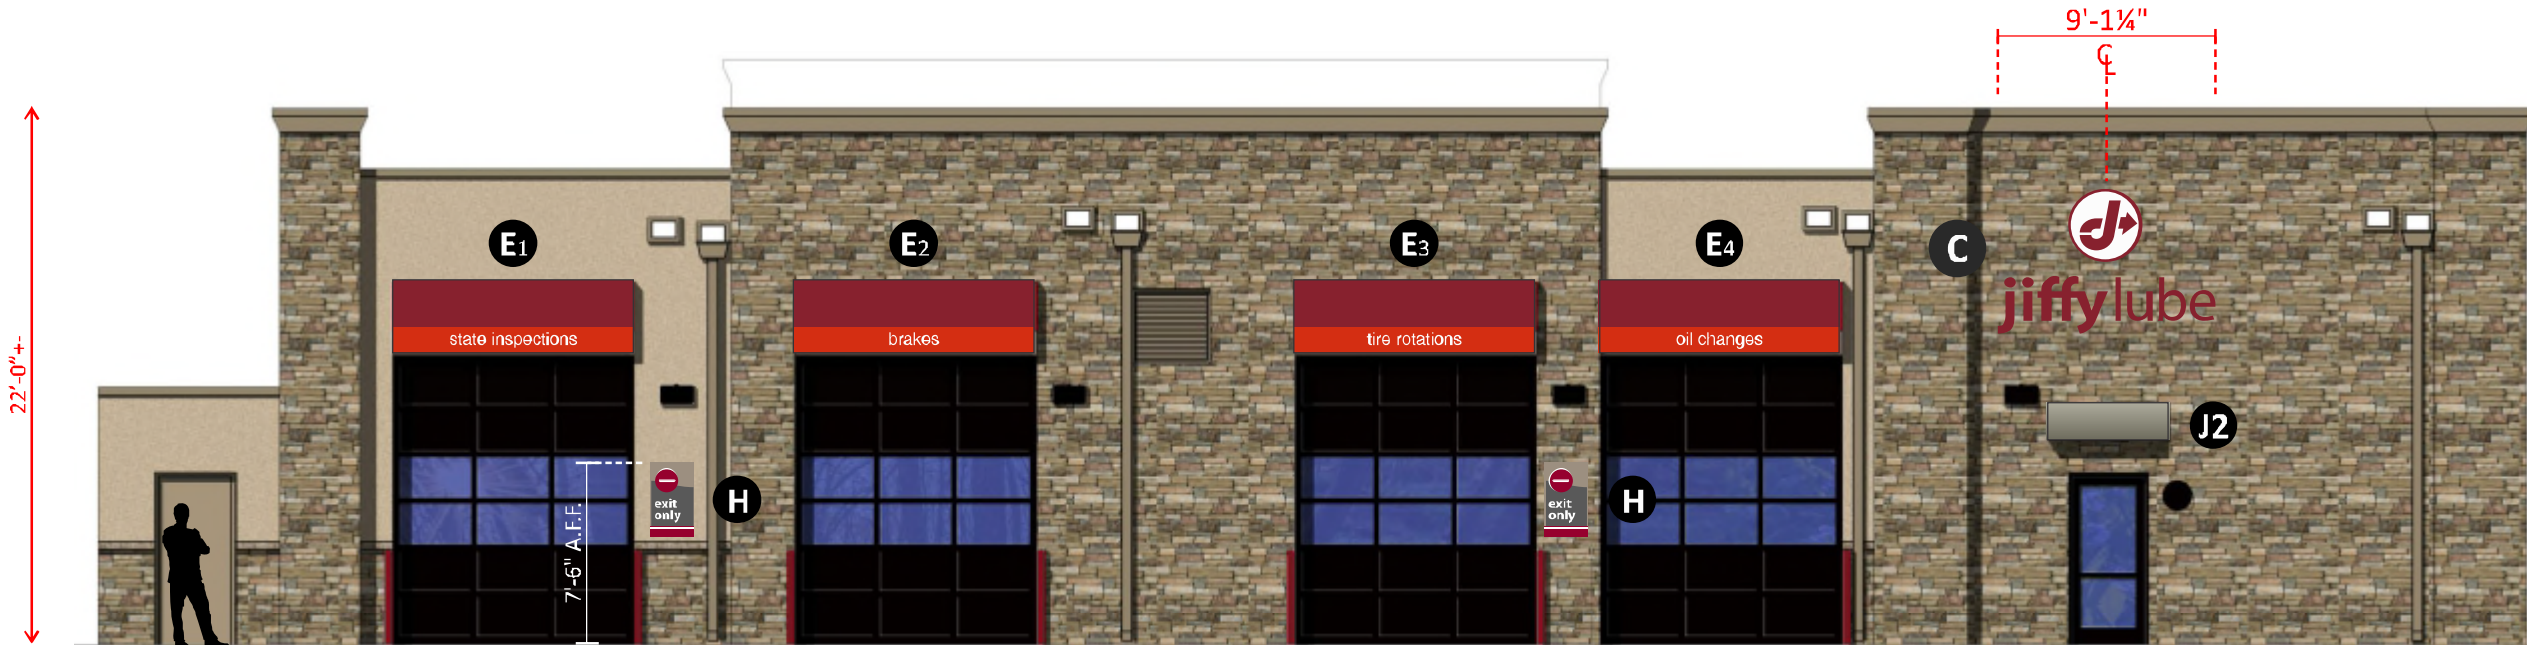

NORTH (REAR) BUILDING ELEVATION | PROPOSED SIGNAGE

SCALE: 1/8" = 1' - 0"



chandler signs.com	
National Headquarters	14201 Sovereign Road #301 Fort Worth, TX 76155 (817) 907-2000 Fax (817) 907-2001
San Antonio	17319 San Pedro Ave Ste 200 San Antonio, TX 78234 (210) 349-2004 Fax (210) 349-9724
West Coast	3720 Executive Ridge Dr Ste 250 Vista, CA 92083 (760) 734-1200 Fax (760) 734-3752
Northeast US	2301 River Road Suite 201 Louisville, KY 40205 (502) 897-8800 Fax (502) 897-8801
Florida	2584 Santa Hilary Circle Deerfield Beach, FL 33442 (561) 426-1100 Fax (561) 426-1100
Georgia	111 Woodstone Place Decatur, GA 30034 (404) 725-8852 Fax (404) 725-8852
South Texas	PO BOX 175 205 Doral Drive Port Antonio, TX 78371 (361) 368-8888 Fax (361) 368-8888

This drawing is the property of
Chandler Signs, LLC
All rights to its use for reproduction
are reserved by Chandler Signs, LLC

**FINAL ELECTRICAL
CONNECTION BY
CUSTOMER**





Design #	
0403632A	
Sheet	3 of 22
Client	
JIFFY LUBE	
Address	
20875 AIRPORT RD ROMEIOVILLE, IL.	

Account Rep.	RC WF
--------------	-------

Designer	RFF
----------	-----

Date	05.01.19
------	----------

Approval / Date	
Client	
Sales	
Estimating	
Art	
Engineering	
Landlord	

Revision/Date


--



chandler signs.com	
National Headquarters	14201 Sovereign Road #301 Fort Worth, TX 76155 (817) 902-2000 Fax (817) 902-2001
San Antonio	17319 San Pedro Ave Ste 200 San Antonio, TX 78214 (210) 345-2004 Fax (210) 345-8724
West Coast	3770 Executive Ridge Dr Ste 250 Vista, CA 92083 (760) 734-1200 Fax (760) 734-3752
Northeast US	2301 River Road Suite 201 Louisville, KY 40205 (502) 897-8800 Cell (502) 554-2575
Florida	2584 Santa Hilary Circle Deerfield, FL 33437 (888) 426-1100 Fax (863) 426-1160
Georgia	111 Woodstone Place Decatur, GA 30034 (678) 725-8852 Fax (210) 345-8724
South Texas	PO BOX 175 205 Doral Drive Port Antonio, TX 78371 (817) 345-8800 Fax (817) 643-8888


This drawing is the property of
Chandler Signs, LLC
All rights to its use for reproduction
are reserved by Chandler Signs, LLC

**FINAL ELECTRICAL
CONNECTION BY
CUSTOMER**

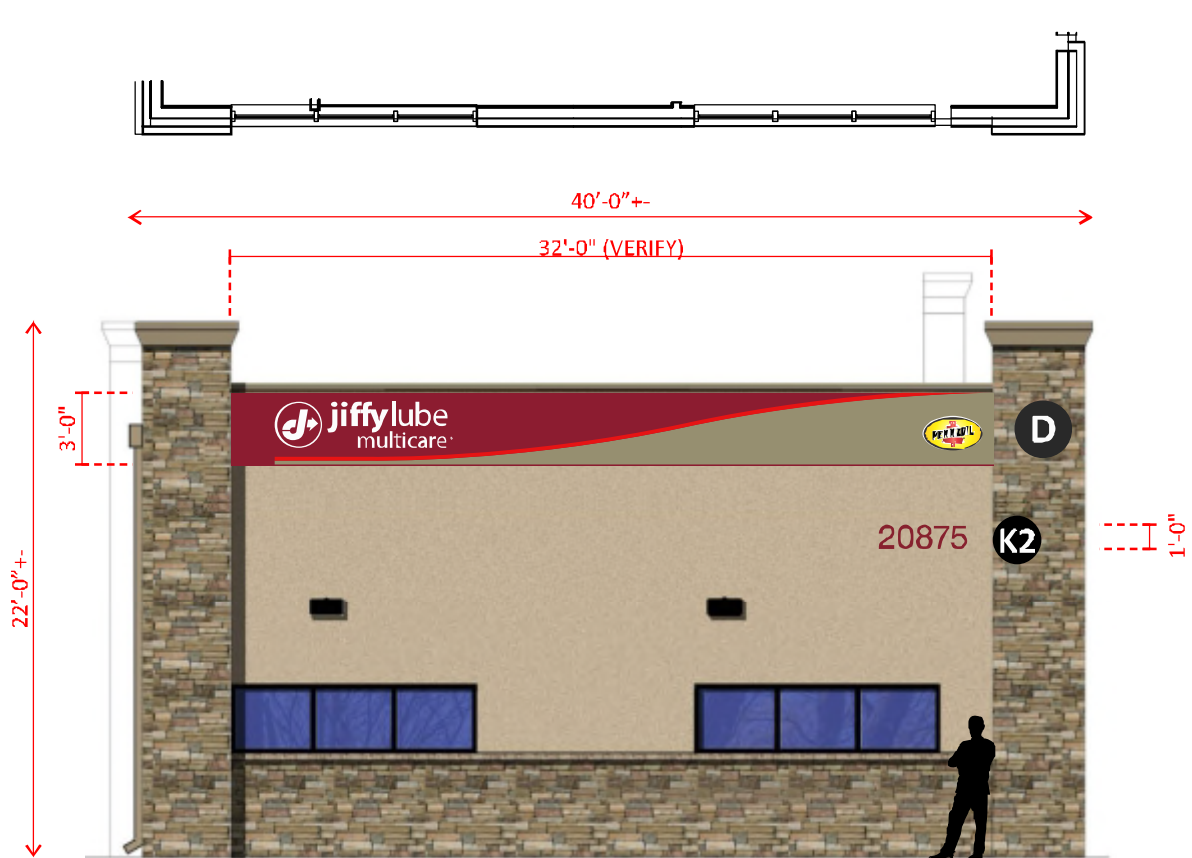


WEST BUILDING ELEVATION | PROPOSED SIGNAGE

SCALE: 1/8" = 1' - 0"

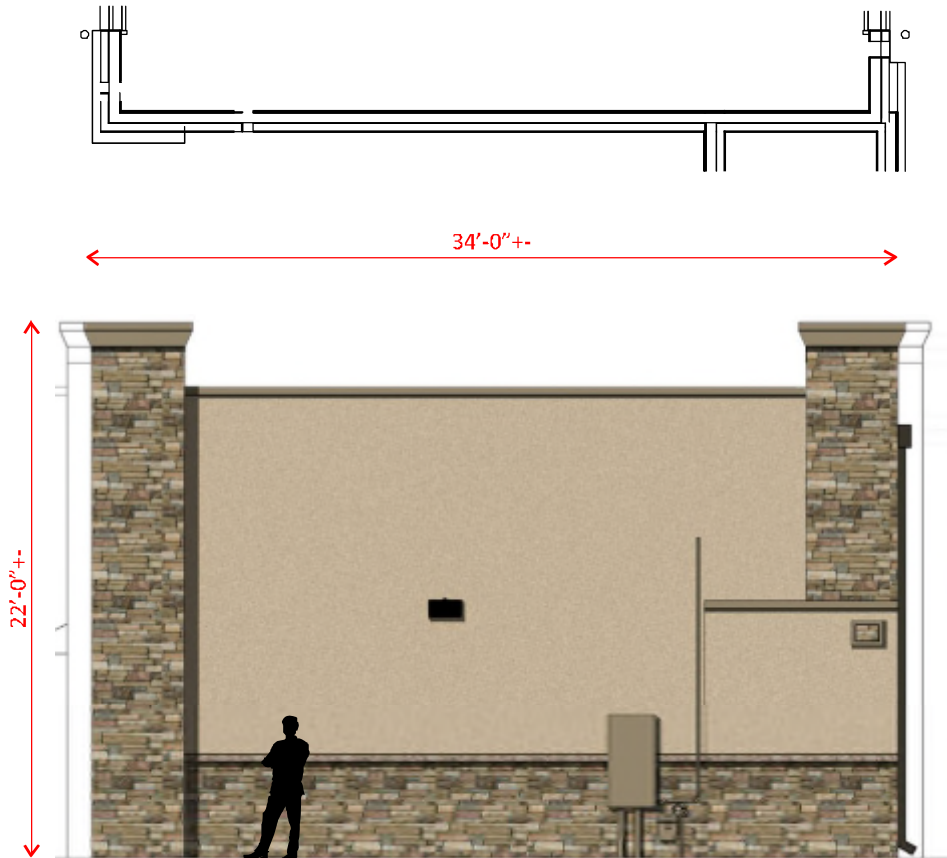

EAST BUILDING ELEVATION

SCALE: 1/8" = 1' - 0"

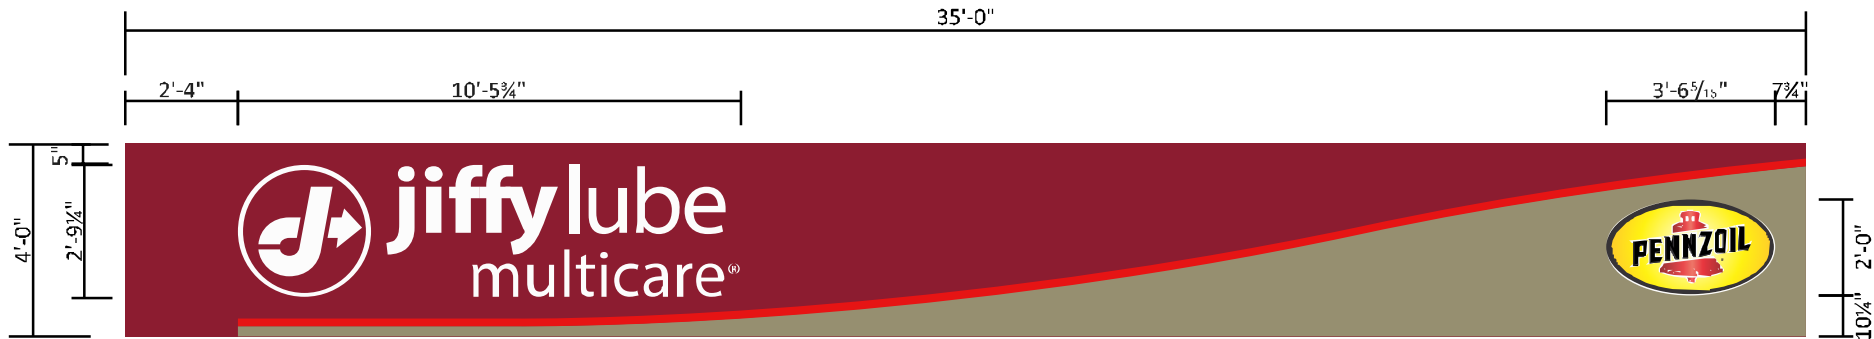

A S/F WALL SIGN - MULTICARE ALTERNATE LAYOUTS

ONE [1] REQUIRED - MANUFACTURE & INSTALL

SCALE: 1/4" = 1' - 0"

6" DEEP CABINET w/ 4mm ALPOLIC (ACM) JIFFY LUBE DARK RED FINISH/MEDIUM BRONZE METALLIC PANELS w/ R-O/S-T ILLUMINATED LOGO & COPY

1st SURFACE VINYL GRAPHICS APPLIED AS NOTED BELOW:
ACCENT STRIPE: AVERY #A9321-0 FIRECRACKER RED OPAQUE VINYL -
PENNZOIL LOGO: DIGITALLY-PRINTED VINYL (SEE PROVIDED FILE)

R-O/S-T COPY BACKED w/ .125" THICK #7328 WHITE ACRYLIC

R-O/S-T COPY ILLUMINATED w/ GE TETRAMAX WHITE (7100k) LED's -
POWER SUPPLIES LOCATED INSIDE CABINET

PENNZOIL LOGO OVAL TO BE MOUNTED OVER ROUTED OVAL OPENING -
PENNZOIL FACE TO BE THERMO-FORMED .150" CLEAR DR ACRYLIC w/
DIGITALLY-PRINTED GRAPHICS APPLIED TO 2nd SURFACE -
1" x 1½" ALUMINUM FAB. RETAINER/BORDER PAINTED BLACK

ALUMINUM FACE

1" x 1½" ALUMINUM
RETAINER

.150 THERMO-FORMED DR
ACRYLIC PENNZOIL LOGO
w/ 2nd SURFACE DIGITALLY-
PRINTED GRAPHICS

ALUMINUM Z CLIP/FLANGE
AROUND ROUTED OVAL
OPENING IN FACE - ATTACH
TO BACKSIDE OF FACE w/
VHB DOUBLE-STICK TAPE

WHITE LED ILLUMINATION

ALUMINUM BACK

SECTION DETAIL (PENNZOIL LOGO)




chandler signs.com	
National Headquarters	14201 Sovereign Road #101 Fort Worth, TX 76155 (214) 902-2000 Fax: (214) 902-2001
San Antonio	17319 S. R. Pedro Ave. Ste 200 San Antonio, TX 78244 (210) 345-2004 Fax: (210) 345-9724
West Coast	3270 Executive Ridge Dr. Ste 250 Vista, CA 92081 (760) 734-1200 Fax: (760) 734-3752
Northeast US	2301 River Road Suite 201 Louisville, KY 40205 (502) 897-8800 Cell: (502) 554-2575
Florida	2584 S. H. Point Circle Davenport, FL 33837 (888) 426-1100 Fax: (888) 426-1160
Georgia	111 Woodstone Place Decatur, GA 30034 (678) 725-8852 Fax: (210) 345-9724
South Texas	PO BOX 125 205 Doral Drive Port Antonio, TX 78371 (361) 568 5500 Fax: (361) 643 5500

This drawing is the property of
Chandler Signs, LLC
All rights to its use for reproduction
are reserved by Chandler Signs, LLC

**FINAL ELECTRICAL
CONNECTION BY
CUSTOMER**



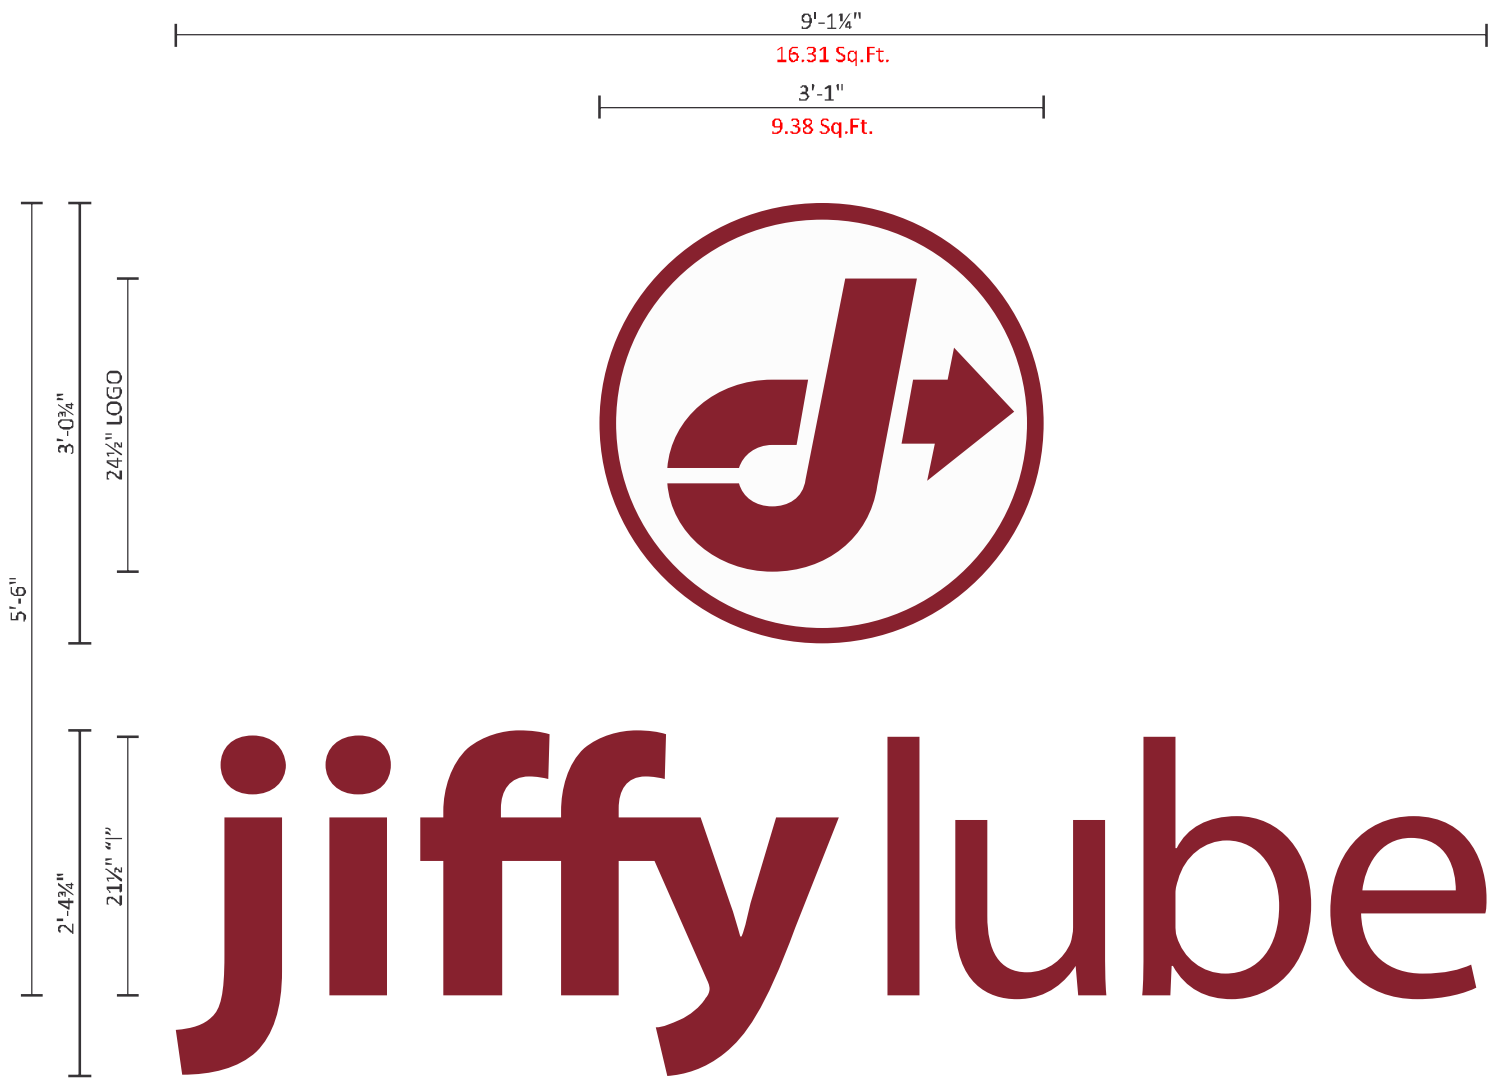

B C


JL-IL-R-66-V CHANNEL LETTERS/LOGO

(2) SETS REQUIRED - MANUFACTURE & INSTALL

NOTE: ILLUMINATE w/ WHITE LED's

SCALE: 3/4" = 1'-0"

25.69 Sq.Ft. EACH

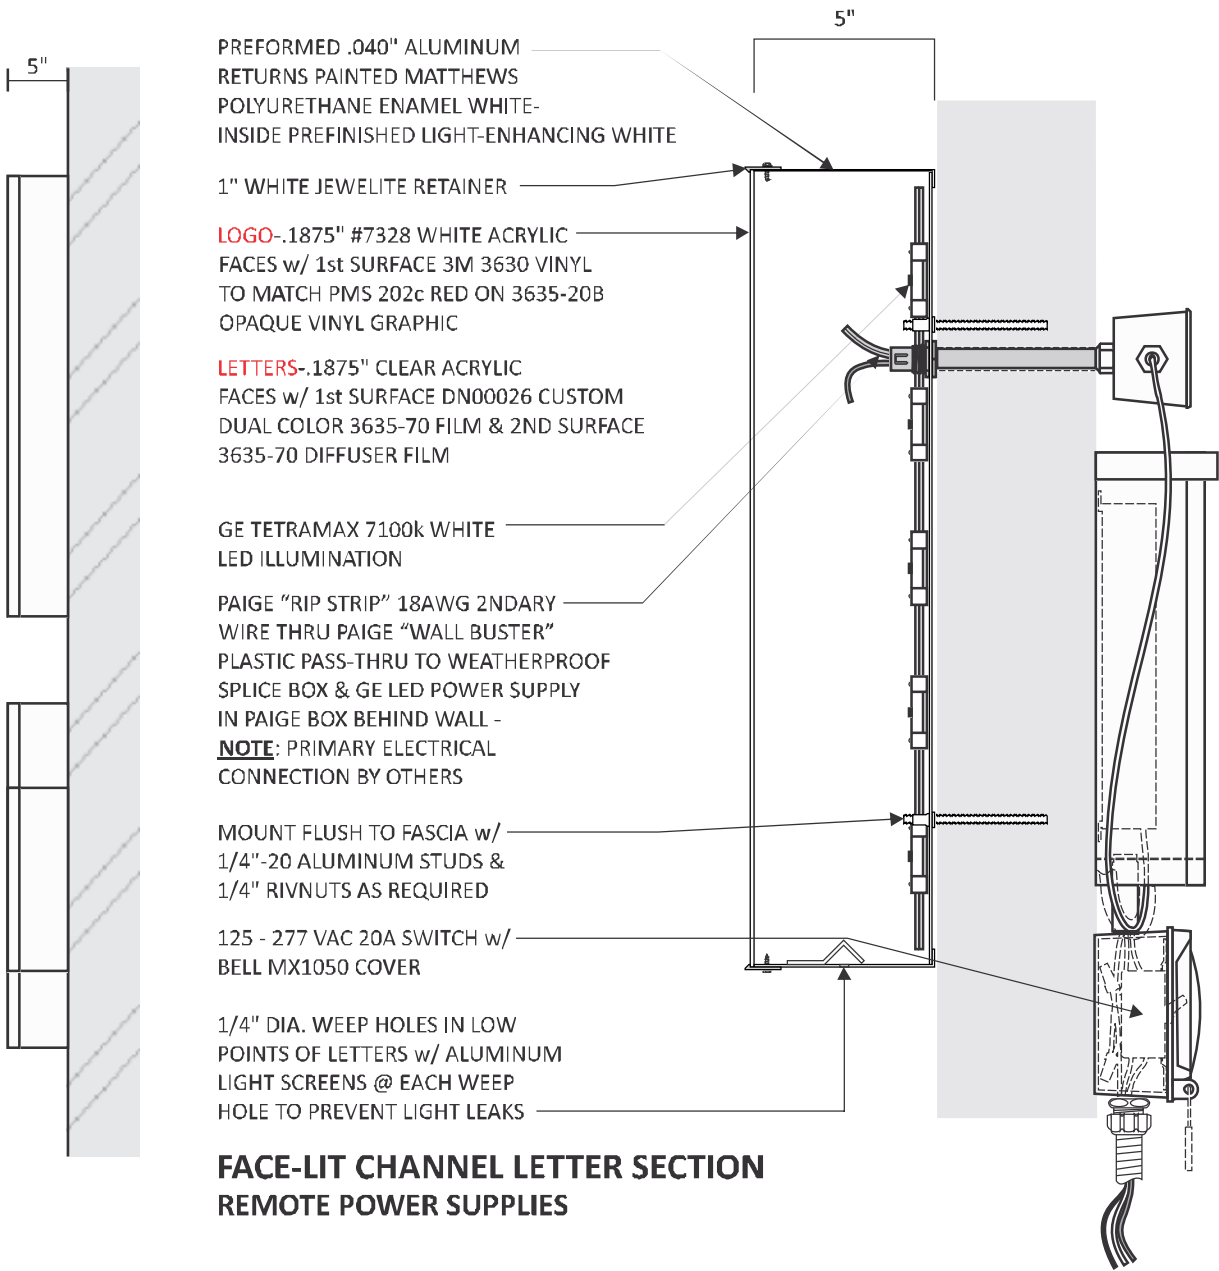

**FACE-LIT CHANNEL LETTER SECTION
REMOTE POWER SUPPLIES**



Design #

0403632A

Sheet 5 of 22

Client

JIFFY LUBE

Address

20875 AIRPORT RD
ROMEOVILLE, IL.

Account Rep. RC|WF

Designer RFF

Date 05.01.19

Approval / Date

Client	
Sales	
Estimating	
Art	
Engineering	
Landlord	

Revision/Date



chandler signs.com

National Headquarters 11201 Sovereign Road #301
Fort Worth, TX 76155
(817) 907-7000 Fax (817) 907-7001

San Antonio 17319 San Pedro Ave.
Ste 200
San Antonio, TX 78232
(210) 349-2004 Fax (210) 349-8724

West Coast 3770 Tecumseh Ridge Dr.
Ste 250
Vista, CA 92081
(760) 734-1200 Fax (760) 734-3752

Northeast US 2301 River Road
Suite 201
Louisville, KY 40205
(800) 887-8800 Call (502) 554-2575

Florida 2584 Sand Hill Point Circle
Davenport, FL 33837
(888) 435-1100 Fax (888) 424-1160


Georgia 111 Woodstone Place
Dawsonville, GA 30534
(678) 725-8852 Fax (216) 349-8724

South Texas PO BOX 125 205 Doral Drive
Porter, TX 75371
(960) 368 5500 Fax (960) 643 5500

This drawing is the property of
Chandler Signs, LLC
All rights to its use for reproduction
are reserved by Chandler Signs, LLC

**FINAL ELECTRICAL
CONNECTION BY
CUSTOMER**

THIS SIGN IS INTENDED TO BE INSTALLED
IN ACCORDANCE WITH ARTICLE 601 OF THE
NATIONAL ELECTRICAL CODE AND/OR OTHER
APPLICABLE LOCAL CODES. THIS INCLUDES
PROPER GROUNDING & BONDING OF THE SIGN.
SIGN WILL BEAR UL LABEL(S).

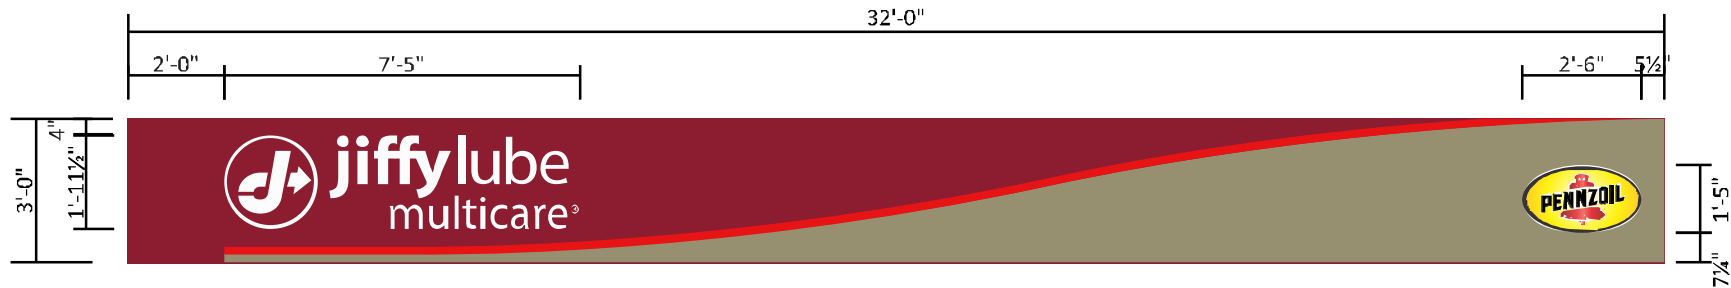

S/F WALL SIGN - MULTICARE ALTERNATE LAYOUTS

SCALE: 1/4" = 1' - 0"

ONE [1] REQUIRED - MANUFACTURE & INSTALL

VERIFY ALL SIZES PRIOR TO FABRICATION

6" DEEP CABINET w/ 4mm ALPOLIC (ACM) JIFFY LUBE DARK RED FINISH/MEDIUM BRONZE METALLIC PANELS w/ R-O/S-T ILLUMINATED LOGO & COPY

1st SURFACE VINYL GRAPHICS APPLIED AS NOTED BELOW:
ACCENT STRIPE: AVERY A 321-0 FIRECRACKER RED OPAQUE VINYL -
PENNZOIL LOGO: DIGITALLY-PRINTED VINYL (SEE PROVIDED FILE)

R-O/S-T COPY BACKED w/ .125" THICK #7328 WHITE ACRYLIC

R-O/S-T COPY ILLUMINATED w/ GE TETRAMAX WHITE (7100k) LED's -
POWER SUPPLIES LOCATED INSIDE CABINET

PENNZOIL LOGO OVAL TO BE MOUNTED OVER ROUTED OVAL OPENING -
PENNZOIL FACE TO BE THERMO-FORMED .150" CLEAR DR ACRYLIC w/
DIGITALLY-PRINTED GRAPHICS APPLIED TO 2nd SURFACE -
1" x 1½" ALUMINUM FAB. RETAINER/BORDER PAINTED BLACK

ALUMINUM FACE

1" x 1½" ALUMINUM
RETAINER

.150 THERMO-FORMED DR
ACRYLIC PENNZOIL LOGO
w/ 2nd SURFACE DIGITALLY-
PRINTED GRAPHICS

ALUMINUM Z CLIP/FLANGE
AROUND ROUTED OVAL
OPENING IN FACE - ATTACH
TO BACKSIDE OF FACE w/
VHB DOUBLE-STICK TAPE

WHITE LED ILLUMINATION

ALUMINUM BACK

SECTION DETAIL (PENNZOIL LOGO)



chandler signs.com	
National Headquarters	14201 Sovereign Road #101 Fort Worth, TX 76155 (817) 902-2000 Fax (817) 902-2001
San Antonio	17319 San Pedro Ave. Ste 200 San Antonio, TX 78214 (210) 349-2004 Fax (210) 349-9724
West Coast	3270 Executive Ridge Dr. Ste 250 Vista, CA 92081 (760) 734-1200 Fax (760) 734-3752
Northeast US	2301 River Road Suite 201 Louisville, KY 40205 (502) 897-8800 Cell (502) 554-2575
Florida	2584 Santa Hil Point Circle Deerfield, FL 33437 (863) 426-1100 Fax (863) 426-1160
Georgia	111 Woodstone Place Decatur, GA 30034 (678) 725-8852 Fax (210) 349-9724
South Texas	PO BOX 125 205 Daniel Drive Port Aransas, TX 78371 (361) 368-5500 Fax (361) 643-5500

This drawing is the property of
Chandler Signs, LLC
All rights to its use for reproduction
are reserved by Chandler Signs, LLC

**FINAL ELECTRICAL
CONNECTION BY
CUSTOMER**



THIS SIGN IS INTENDED TO BE INSTALLED
IN ACCORDANCE WITH ARTICLE 601 OF THE
NATIONAL ELECTRICAL CODE AND/OR OTHER
APPLICABLE LOCAL CODES. THIS INCLUDES
PROPER GROUNDING & BONDING OF THE SIGN.
SIGN WILL BEAR UL LABEL(S).



Design #	
0403632A	
Sheet	7 of 22
Client	
JIFFY LUBE	
Address	
20875 AIRPORT RD ROMEIOVILLE, IL.	

Account Rep.	RC WF
--------------	-------

Designer	RFF
----------	-----

Date	05.01.19
------	----------

Approval / Date	
-----------------	--

Client	
--------	--

Sales	
-------	--

Estimating	
------------	--

Art	
-----	--

Engineering	
-------------	--

Landlord	
----------	--

Revision/Date	
---------------	--

--	--




chandler signs.com	
National Headquarters	14201 Sovereign Road #101 Fort Worth, TX 76155 (817) 907-2000 Fax (817) 907-2001
San Antonio	17319 S. R. Pedro Ave. Ste 200 San Antonio, TX 78244 (210) 345-2004 Fax (210) 345-9724
West Coast	3270 Executive Ridge Dr Ste 250 Vista, CA 92083 (760) 734-1200 Fax (760) 734-3752
Northeast US	2301 River Road Suite 201 Louisville, KY 40205 (502) 897-8800 Cell (502) 554-2575
Florida	2584 S. H. I. Point Circle Davenport, FL 33837 (888) 426-1100 Fax (888) 426-1160
Georgia	111 Woodstone Place Decatur, GA 30034 (678) 725-8852 Fax (210) 345-9724
South Texas	P.O. BOX 125 205 Doral Drive Porter, TX 75371 (940) 368-5500 Fax (940) 643-5500

This drawing is the property of
Chandler Signs, LLC
All rights to its use for reproduction
are reserved by Chandler Signs, LLC

**FINAL ELECTRICAL
CONNECTION BY
CUSTOMER**

THIS SIGN IS INTENDED TO BE INSTALLED
IN ACCORDANCE WITH ARTICLE 601 OF THE
NATIONAL ELECTRICAL CODE AND/OR OTHER
APPLICABLE LOCAL CODES. THIS INCLUDES
PROPER GROUNDING & BONDING OF THE SIGN.
SIGN WILL BEAR UL LABEL(S).

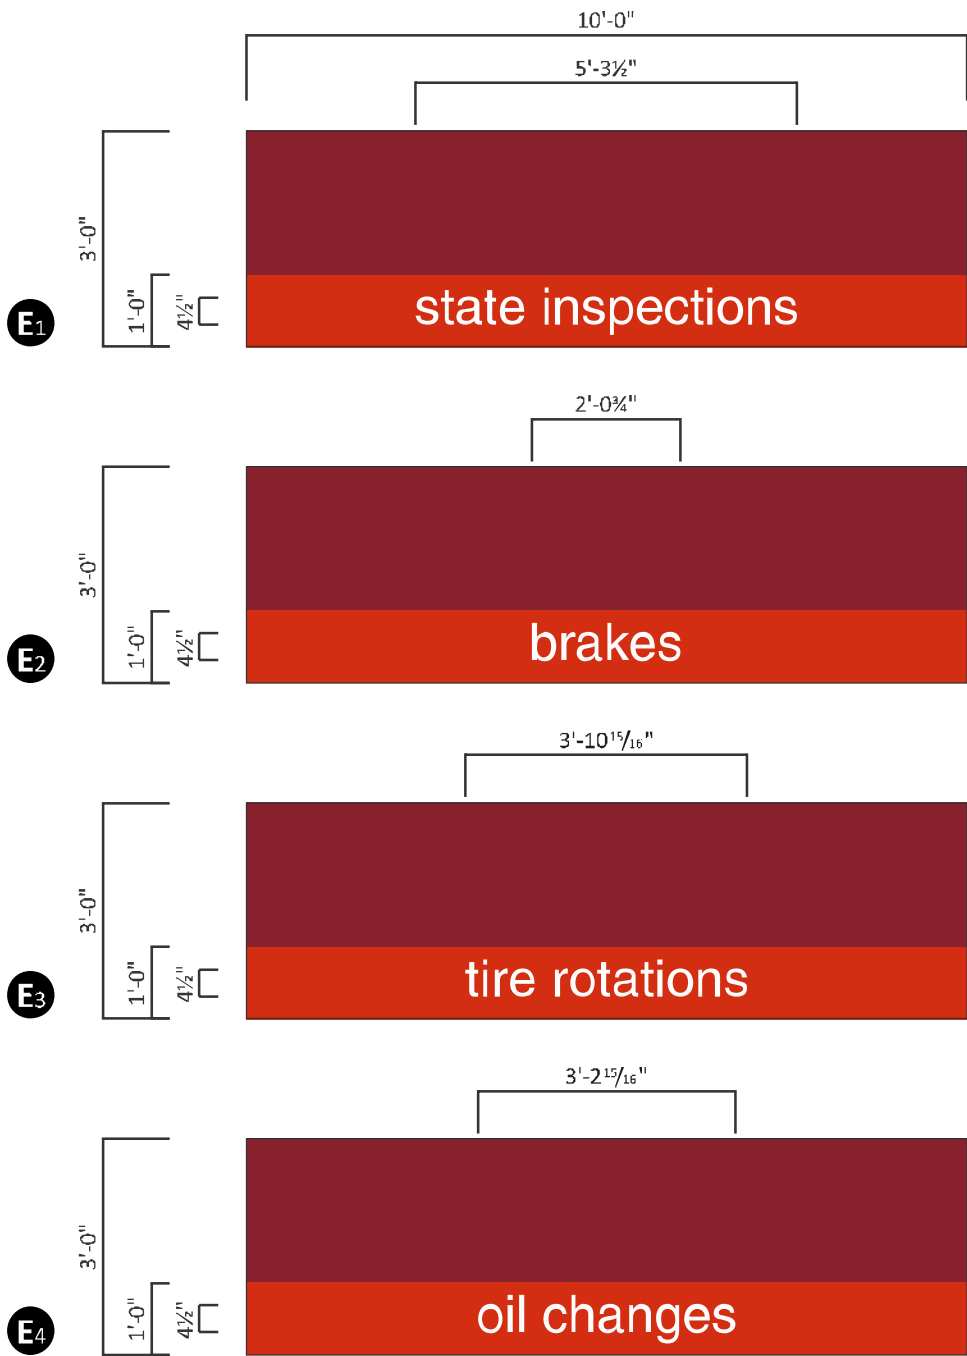


36" ACM ENTRY PANEL

SCALE: 3/8" = 1'-0"


(4) REQUIRED - MANUFACTURE & INSTALL:

4mm ALPOLIC (ACM) BRAKE-FORMED PANELS FINISHED JIFFY LUBE DARK RED -
BOTTOM STRIPE PAINTED SHERWIN WILLIAM #SW485 BRIGHT RED -
SERVICE COPY TO BE AVERY DENNISON A6001-0 OPAQUE WHITE VINYL
(HELVETICA) -
CLIP-MOUNT PANELS FLUSH TO FASCIA AS REQ'D

PAINT EXPOSED HARDWARE TO MATCH PANEL (MATTHEWS PAINT
POLYURETHANE ENAMEL MAP #MP55143 "DARK RED" & SW485 BRIGHT RED)

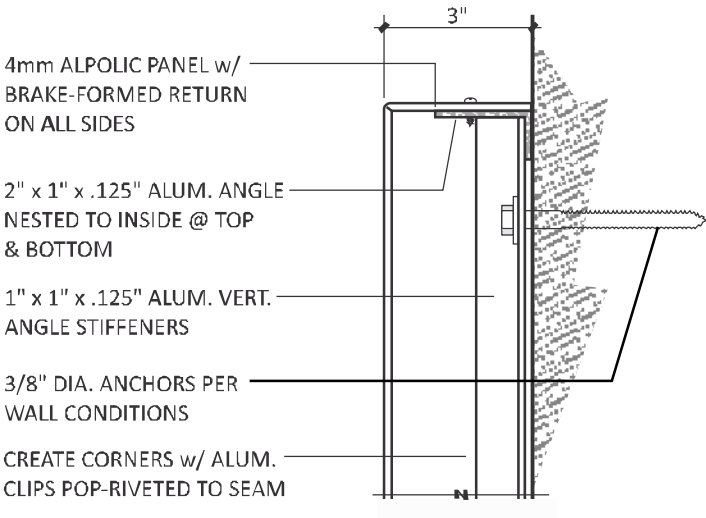

END VIEW - DETAIL

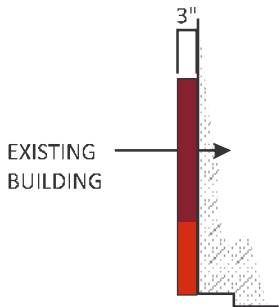

END VIEW



Design #	
0403632A	
Sheet	8 of 22
Client	
JIFFY LUBE	
Address	
20875 AIRPORT RD ROMEDEVILLE, IL.	
Account Rep.	RC WF
Designer	RFF
Date	05.01.19
Approval / Date	
Client	
Sales	
Estimating	
Art	
Engineering	
Landlord	
Revision/Date	




chandler signs.com	
National Headquarters	11201 Sovereign Road #101 Fort Worth, TX 76155 (817) 907-2000 Fax (817) 907-2001
San Antonio	17319 San Pedro Ave. Ste 200 San Antonio, TX 78244 (210) 345-2804 Fax (210) 345-8724
West Coast	3770 Executive Ridge Dr. Ste 250 Vista, CA 92083 (760) 734-1200 Fax (760) 734-3752
Northeast US	2301 River Road Suite 201 Louisville, KY 40205 (502) 897-8800 Cell (502) 554-2575
Florida	2584 Santa Hilary Circle Deerfield Beach, FL 33442 (561) 426-1100 Fax (561) 426-1160
Georgia	111 Woodstone Place Decatur, GA 30034 (678) 725-8852 Fax (210) 345-8724
South Texas	P.O. Box 125 205 Daniel Drive Port Aransas, TX 78371 (361) 368-5500 Fax (361) 643-5500


This drawing is the property of
Chandler Signs, LLC.
All rights to its use for reproduction
are reserved by Chandler Signs, LLC

**FINAL ELECTRICAL
CONNECTION BY
CUSTOMER**

THIS SIGN IS INTENDED TO BE INSTALLED
IN ACCORDANCE WITH ARTICLE 600 OF THE
NATIONAL ELECTRICAL CODE AND/OR OTHER
APPLICABLE LOCAL CODES. THIS INCLUDES
PROPER GROUNDING & BONDING OF THE SIGN.
SIGN WILL BEAR UL LABEL(S).

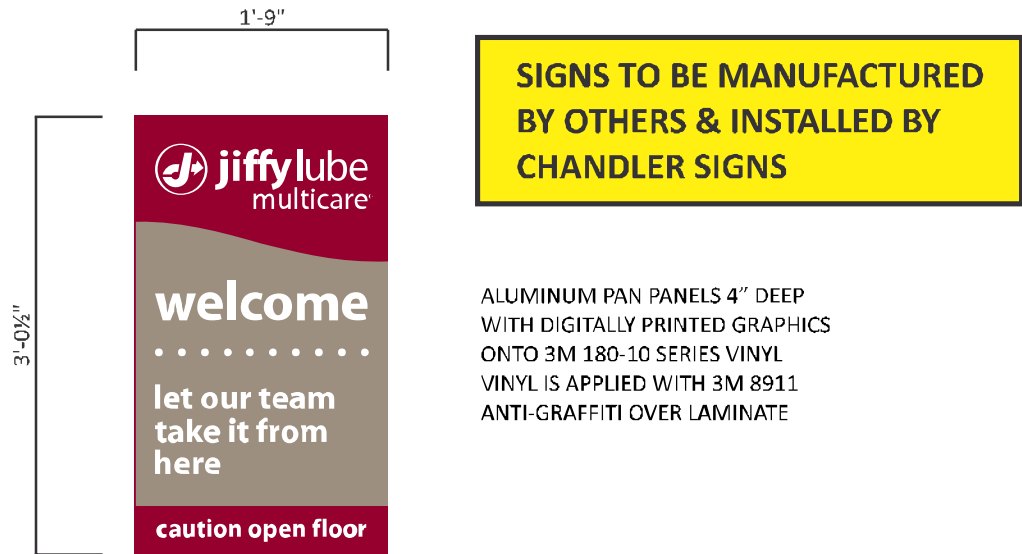


F **S/F JL-VES-L WALL PAN SIGN** SCALE: 3/4"=1'-0"
(4) REQUIRED - MANUFACTURE & INSTALL

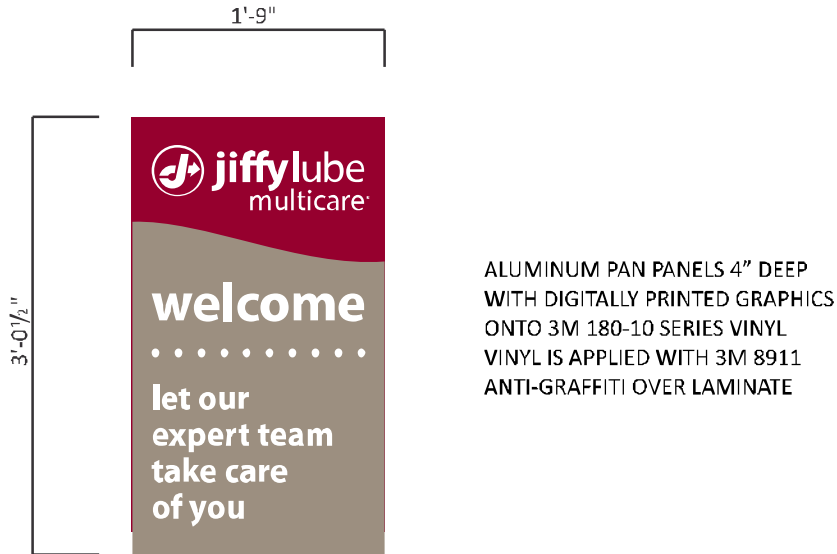


G **S/F JL-VES-L WALL PAN SIGN** 3/4"=1'-0"
(1) REQUIRED - MANUFACTURE & INSTALL

VINYL KEY:
3M 180C-2120 Jiffy Lube Opaque Maroon (PMS 202)
180C-2819 Jiffy Lube Red Opaque (PMS485)
3m IJ180CV-3 w/ appropriate 3m toner & 3M 8519 overlamine

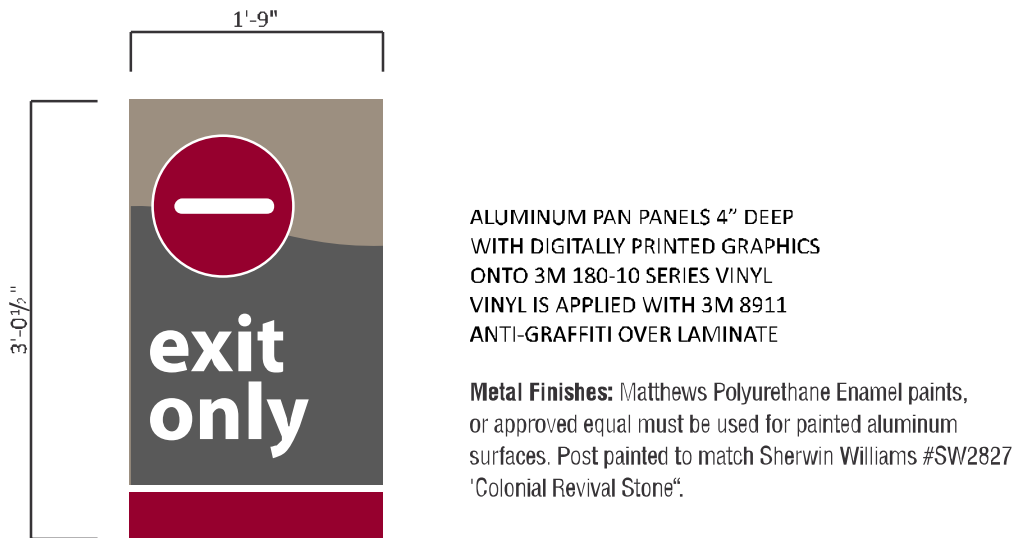


H **S/F JL-TCW-NON-LWALL PAN SIGN** SCALE: 3/4"=1'-0"
(2) REQUIRED - MANUFACTURE & INSTALL

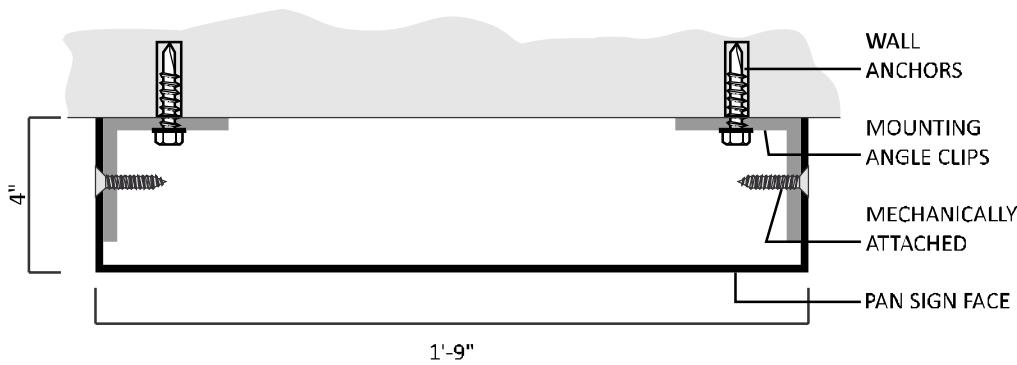

TOP VIEW - TYPICAL MOUNTING DETAIL



Entry Door Graphics - Detail

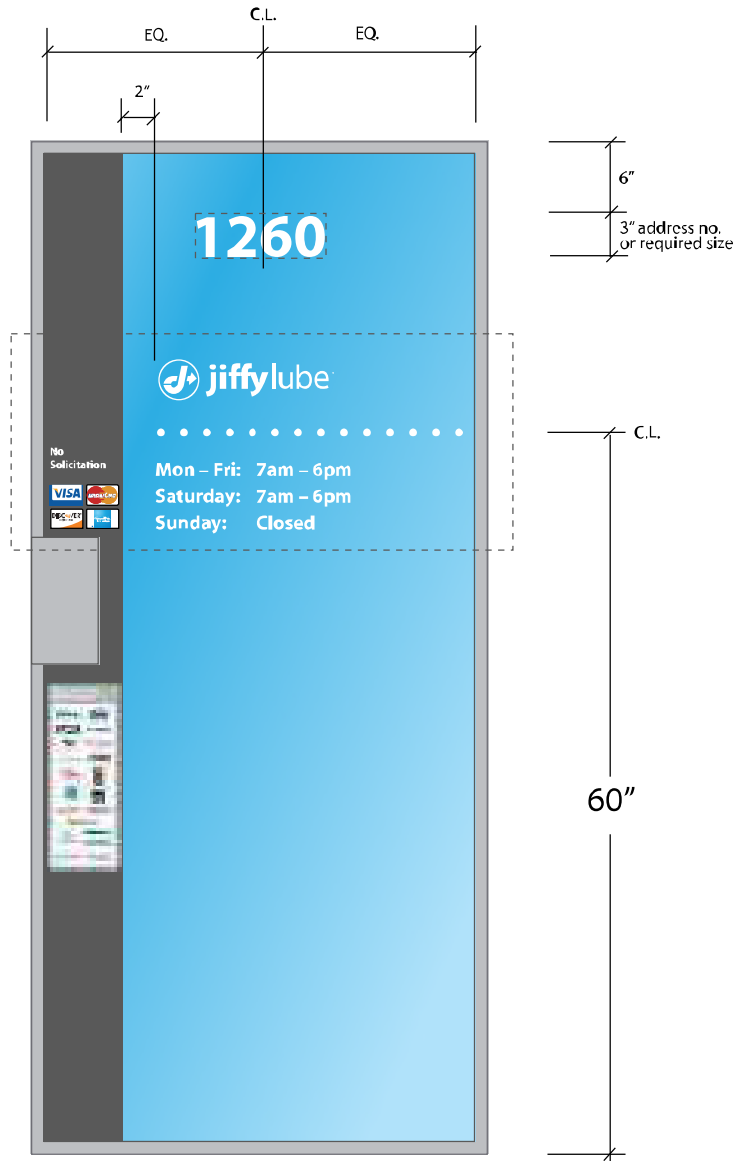

Entry Door Graphics - Overview

The Entry Door decals are applied to the glass area of the main customer doors .

The side decal consists of a gray side strip with the credit card and "no solicitation" graphics, which are placed above the door handle. Separate POP or fleet graphics can be placed below the handle.

To the right of the side strip are the center door decals. These are white vinyl letters and consist of the address number, Jiffy Lube logo, dot pattern and operating hours.

The dot pattern should be placed 60" above the floor with the logo placed above it and the operating hours placed below it - all aligned on the left and 2" from side decal.

At the top of the door is a 3" white vinyl address number positioned 6" from top of door and centered horizontally.

1

#11 DOOR VINYL

(1) SET REQUIRED - MANUFACTURE & INSTALL
NOTE: FIELD SURVEY REQ. PRIOR TO MFR.

SIGNS TO BE MANUFACTURED
BY OTHERS & INSTALLED BY
CHANDLER SIGNS

SCALE: 1/2"=1'-0"



Design #	
0403632A	
Sheet	9 of 22
Client	
JIFFY LUBE	
Address	
20875 AIRPORT RD ROMEIOVILLE, IL.	
Account Rep.	RC WF
Designer	RFF
Date	05.01.19
Approval / Date	
Client	
Sales	
Estimating	
Art	
Engineering	
Landlord	
Revision/Date	

CHANDLER SIGNS	
chandlersigns.com	
National Headquarters	14201 Sovereign Road #101 Fort Worth, TX 76155 (817) 907-2000 Fax (817) 907-2001
San Antonio	17319 San Pedro Ave Ste 200 San Antonio, TX 78214 (210) 345-2804 Fax (210) 345-8724
West Coast	3770 Executive Ridge Dr Ste 250 Vista, CA 92083 (760) 734-1200 Fax (760) 734-3752
Northeast US	2301 River Road Suite 201 Louisville, KY 40205 (502) 897-8800 Cell (502) 554-2575
Florida	2584 Sarc Hill Point Circle Deerfield, FL 33437 (863) 426-1100 Fax (863) 426-1160
Georgia	111 Woodstone Place Decatur, GA 30034 (678) 725-8852 Fax (210) 345-8724
South Texas	PO BOX 125 205 Doral Drive Port Antonio, TX 75871 (960) 568 5500 Fax (960) 643 8585

This drawing is the property of
Chandler Signs, LLC
All rights to its use for reproduction
are reserved by Chandler Signs, LLC

FINAL ELECTRICAL
CONNECTION BY
CUSTOMER

THIS SIGN IS INTENDED TO BE INSTALLED
IN ACCORDANCE WITH ARTICLE 601 OF THE
NATIONAL ELECTRICAL CODE AND/OR OTHER
APPLICABLE LOCAL CODES. THIS INCLUDES
PROPER GROUNDING & BONDING OF THE SIGN.
SIGN WILL BEAR UL LABEL(S).



Design #	
0403632A	
Sheet	10 of 22
Client	
JIFFY LUBE	
Address	
20875 AIRPORT RD ROMEOLVILLE, IL.	

Account Rep.	RC WF
--------------	-------

Designer	RFF
----------	-----

Date	05.01.19
------	----------

Approval / Date	
Client	
Sales	
Estimating	
Art	
Engineering	
Landlord	

Revision/Date	




chandler signs.com	
National Headquarters	11201 Sovereign Road #301 Fort Worth, TX 76155 (817) 907-2000 Fax (817) 907-2011
San Antonio	17319 San Pedro Ave Ste 200 San Antonio, TX 78244 (210) 345-2804 Fax (210) 345-8724
West Coast	3770 Executive Ridge Dr Ste 250 Vista, CA 92083 (760) 734-1200 Fax (760) 734-3752
Northeast US	2301 River Road Suite 201 Louisville, KY 40205 (502) 897-8800 Cell (502) 554-2575
Florida	2584 Saco Hill Point Circle Davenport, FL 33837 (888) 426-1100 Fax (863) 426-1160
Georgia	111 Woodstone Place Decatur, GA 30034 (678) 725-8852 Fax (210) 345-8724
South Texas	PO BOX 125 205 Doral Drive Port Antonio, TX 78371 (361) 568-5500 Fax (361) 643-5500

This drawing is the property of
Chandler Signs, LLC
All rights to its use for reproduction
are reserved by Chandler Signs, LLC

**FINAL ELECTRICAL
CONNECTION BY
CUSTOMER**

THIS SIGN IS INTENDED TO BE INSTALLED
IN ACCORDANCE WITH ARTICLE 601 OF THE
NATIONAL ELECTRICAL CODE AND/OR OTHER
APPLICABLE LOCAL CODES. THIS INCLUDES
PROPER GROUNDING & BONDING OF THE SIGN.
SIGN WILL BEAR UL LABEL(S).

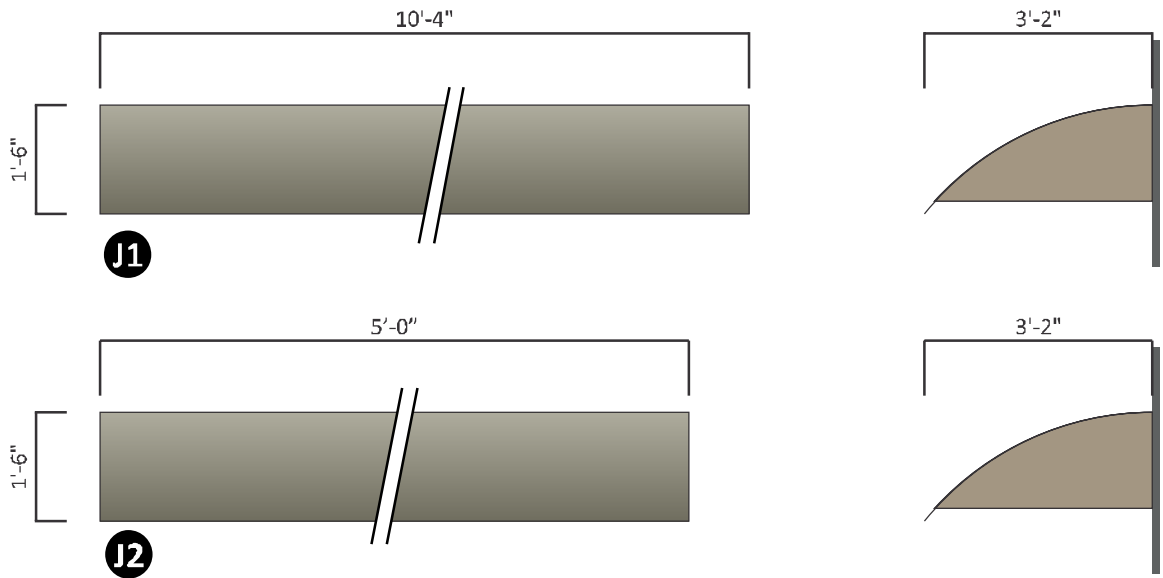


CUSTOM JL-CANOPY

SCALE: 3/8"=1'-0"

(2) REQUIRED - MANUFACTURE & INSTALL:

1" x 1" x .125" ALUM. SQ. TUBE FRAME ROLLED TO MATCH RADIUS SHOWN -
WIRE BRUSH ALL WELDS - COVER FRAME w/ 4mm ALPOLIC (ACM) JIFFY LUBE MBX
MEDIUM BRONZE METALLIC PANELS - ATTACH TO FRAME w/ VHB TAPE AS REQ'D-
INSET END COVERS PAINTED MATTHEWS PAINT POLYURETHANE ENAMEL MAP #MP11663
MT. SINAI BRONZE (METALLIC FINISH) TO MATCH CANOPY (INSET 3" FROM EA. END) -
5/8" x 1" x .063" THICK ALUM. WEATHERSTRIP ACROSS TOP PAINTED TO MATCH CANOPY -
PAINT ALL SURFACES **EXCEPT** 1ST SURFACE OF ACM PANELS MATTHEWS PAINT POLYURETHANE
ENAMEL MAP #MP11663 MT. SINAI BRONZE (METALLIC FINISH) TO MATCH CANOPY -

VERIFY ALL SIZES PRIOR TO FABRICATION

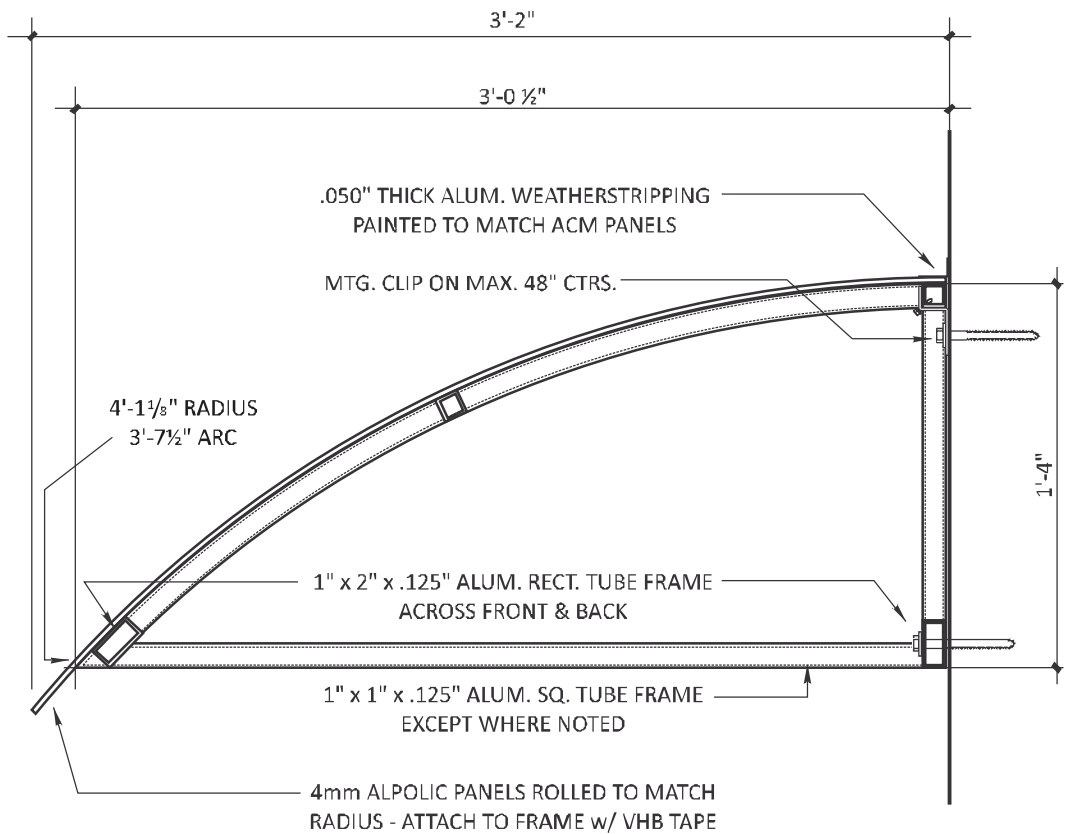

SIDE VIEW - DETAIL

SCALE: 1 1/2"=1'-0"



Design #		
0403632A		
Sheet	11	of 22
Client		
JIFFY LUBE		
Address		
20875 AIRPORT RD ROMEDEVILLE, IL.		

Account Rep.	RC WF
Designer	RFF

Date	05.01.19
------	----------

Approval / Date	
Client	
Sales	
Estimating	
Art	
Engineering	
Landlord	

Revision/Date	




chandler signs.com	
National Headquarters	14201 Sovereign Road #101 Fort Worth, TX 76155 (817) 907-7000 Fax (817) 907-7001
San Antonio	17319 San Pedro Ave Ste 200 San Antonio, TX 78214 (210) 345-2004 Fax (210) 345-9724
West Coast	3770 Executive Ridge Dr Ste 250 Vista, CA 92083 (760) 734-1700 Fax (760) 734-3752
Northeast US	2301 River Road Suite 201 Louisville, KY 40205 (502) 897-8800 Cell (502) 554-2575
Florida	2584 Santa Hil Point Circle Deerfield, FL 33437 (888) 426-1100 Fax (888) 426-1100
Georgia	111 Woodstone Place Decatur, GA 30034 (678) 725-8852 Fax (210) 345-9724
South Texas	PO BOX 175 205 Doral Drive Port Antonio, TX 78371 (512) 345-5555 Fax (512) 643-5555



This drawing is the property of
Chandler Signs, LLC
All rights to its use for reproduction
are reserved by Chandler Signs, LLC

**FINAL ELECTRICAL
CONNECTION BY
CUSTOMER**

THIS SIGN IS INTENDED TO BE INSTALLED
IN ACCORDANCE WITH ARTICLE 600 OF THE
NATIONAL ELECTRICAL CODE AND/OR OTHER
APPLICABLE LOCAL CODES. THIS INCLUDES
PROPER GROUNDING & BONDING OF THE SIGN.
SIGN WILL BEAR UL LABEL(S).

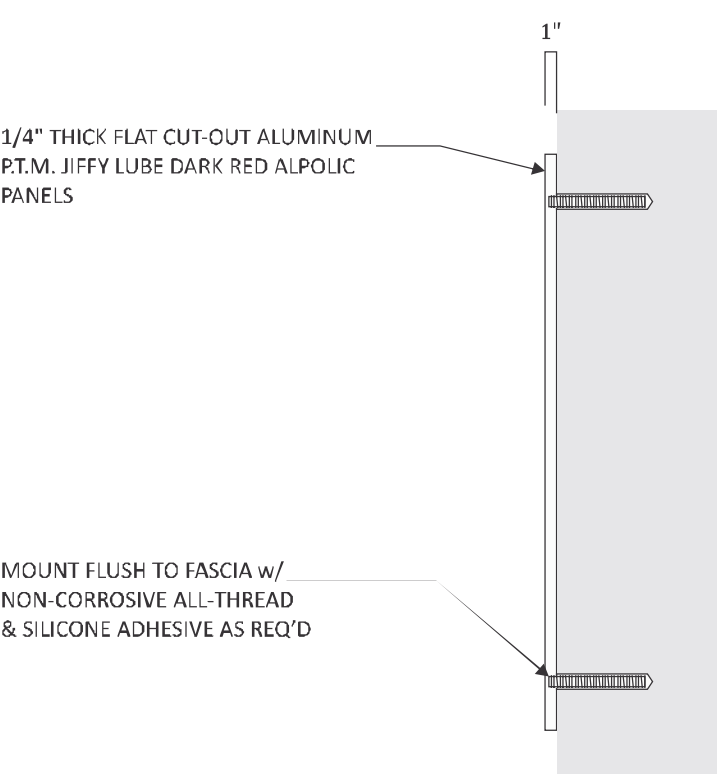


FLAT CUT-OUT NUMERAL SECTION
NON-ILLUMINATED

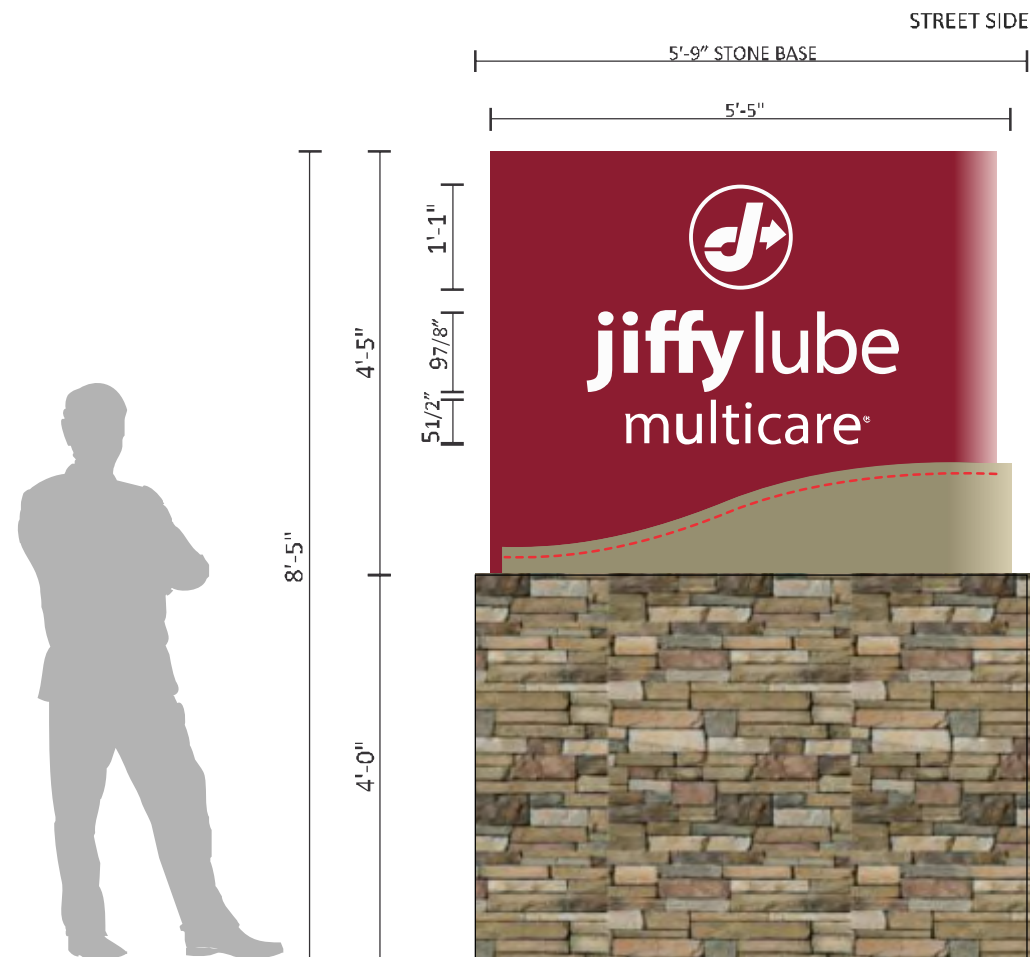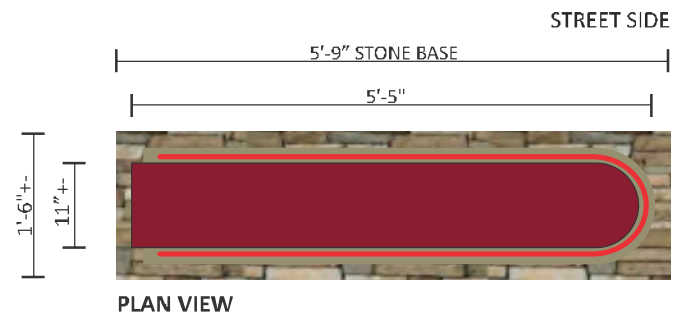

FABRICATED UPPER CABINET: (2) SHEETS 4mm APOLIC (ACM) w/
A JIFFY LUBE DARK RED FINISH - FORMED & ROUTED -
CABINET TOP TO BE .090" ALUMINUM PAINTED MATTHEWS PAINT
POLYURETHANE ENAMEL MAP #MP55143 "DARK RED" -
ALUMINUM & STEEL FRAMING -
STAINLESS STEEL SCREWS - CONTINUOUS & CONSISTENT WELDS -
INSIDE PAINTED LIGHT-ENHANCING WHITE -
FACES BACKED w/ .125" #7328 WHITE MODIFIED ACRYLIC
SHOWING THRU -
R-O-S-T COPY BACKED w/ .125" THICK #7328 WHITE ACRYLIC

CURVE ACCENT: (2) SHEETS 4mm ALPOLIC (ACM) w/ A JIFFY LUBE
MEDIUM BRONZE METALLIC FINISH - FORMED TO FIT AROUND
CABINET & w/ LIGHTING COVE -
CABINET BOTTOM TO BE .090" ALUMINUM PAINTED MATTHEWS
PAINT POLYURETHANE ENAMEL MAP #MP11663
MT. SINAI BRONZE (METALLIC FINISH) -
ALUMINUM & STEEL FRAMING - STAINLESS STEEL SCREWS -
CONTINUOUS & CONSISTENT WELDS -
COVE ILLUMINATED w/ RED SLOAN FLEXIBRITE LED TUBING

STONE BASE BY CUSTOMER

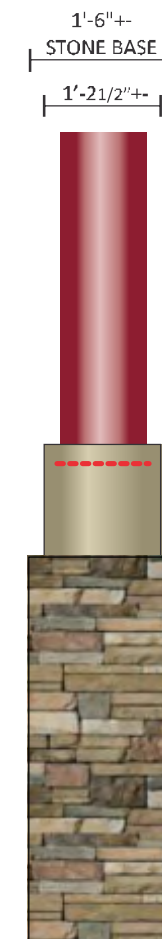

SIDE VIEW

L D/F PYLON ELEVATION SCALE: 1/2" = 1'-0"
(1) REQUIRED - MANUFACTURE & INSTALL

Design #	
0403632A	
Sheet	12 of 22
Client	
JIFFY LUBE	
Address	
20875 AIRPORT RD ROMEОВILLE, IL.	
Account Rep.	RC WF
Designer	
RFF	
Date	05.01.19
Approval / Date	
Client	
Sales	
Estimating	
Art	
Engineering	
Landlord	
Revision/Date	



CHANDLER
SIGNS

chandlersigns.com

National Headquarters	14201 Sovereign Drive #101 Fort Worth, TX 76155 (214) 902-2000 Fax (214) 902-2051
San Antonio	17319 San Pedro Ave Ste 200 San Antonio, TX 78232 (210) 369-1004 Fax (210) 369-9724
West Coast	3220 Executive Ridge Dr Ste 250 Vista, CA 92082 (760) 794-1208 Fax (760) 734-3752
Northeast US	2301 River Road Suite 201 Louisville, KY 40205 (502) 897-9800 Cell (502) 554-2575
Florida	2584 Satic Hl Pkwy Circle Deerwood, FL 33687 (866) 430-1100 Fax (866) 424-1160
Georgia	111 Woodstone Place Dawsonville, GA 30534 (678) 725-8852 Fax (210) 340-8724
South Texas	PO BOX 125 205 Dral Drive Port a o, TX 78371 (361) 568 9999 Fax (361) 643 8993

**This drawing is the property of
Chandler Signs, LLC**

**All rights to its use for reproduction
are reserved by Chandler Signs, LLC**

**FINAL ELECTRICAL
CONNECTION BY
CUSTOMER**




THIS SIGN IS INTENDED TO BE INSTALLED
IN ACCORDANCE WITH ARTICLE 600 OF THE
NATIONAL ELECTRICAL CODE AND/OR OTHER
APPLICABLE LOCAL CODES. THIS INCLUDES
PROPER GROUNDING & BONDING OF THE SIGN.
SIGN WILL BEAR UL LABEL(S).



INTERIOR SIGNAGE

See page 3 for alternative restroom layout signage

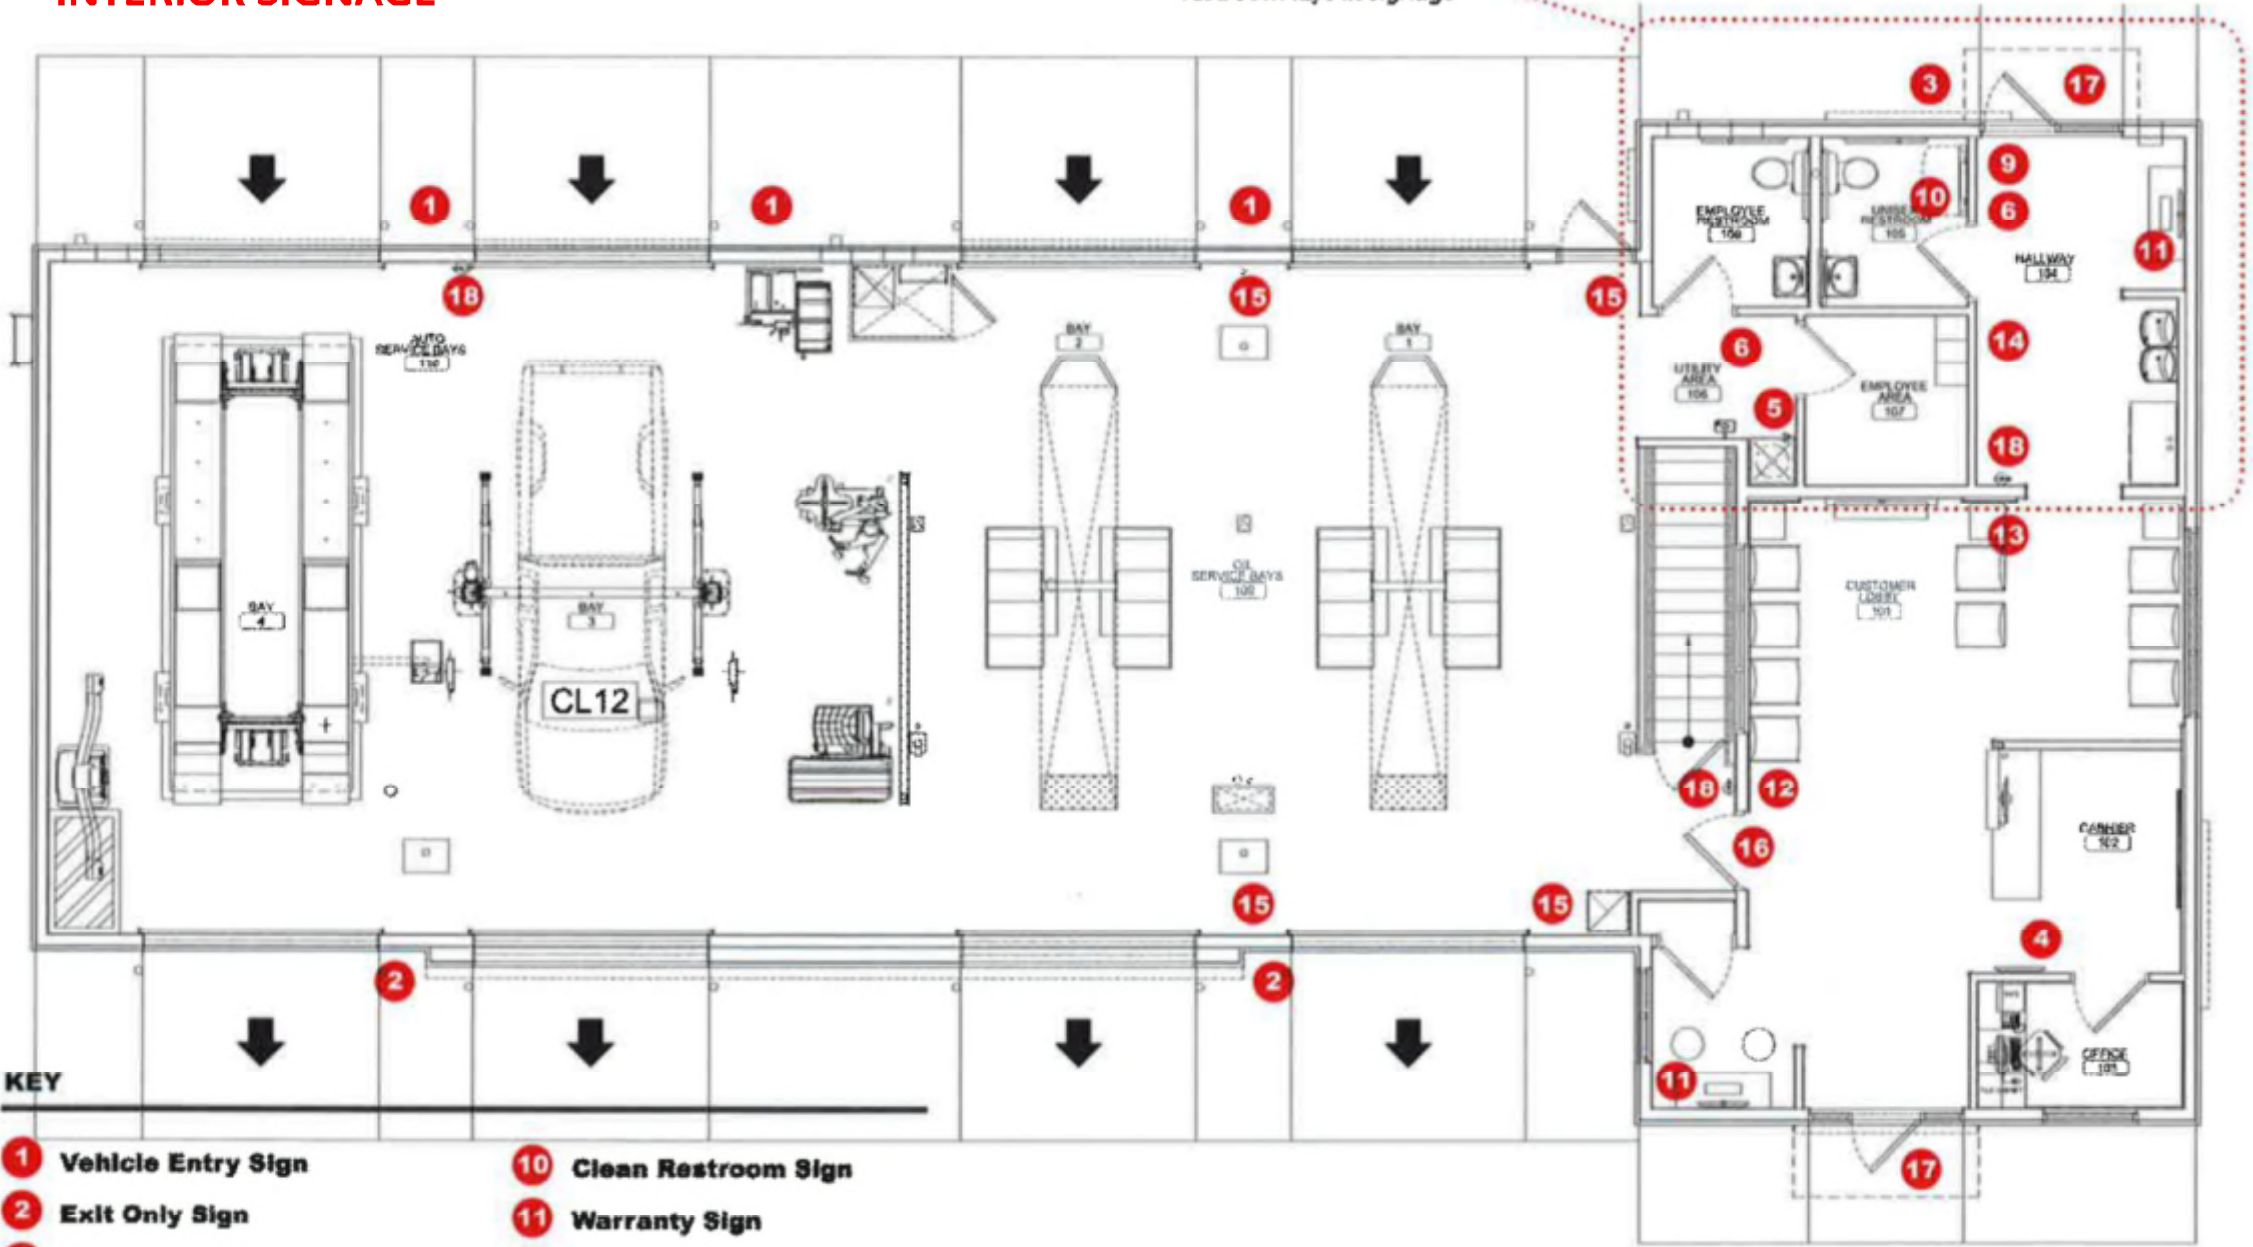

KEY

- | | |
|-------------------------|------------------------------------|
| 1 Vehicle Entry Sign | 10 Clean Restroom Sign |
| 2 Exit Only Sign | 11 Warranty Sign |
| 3 Customer Welcome Sign | 12 Free Wifi Sign |
| 4 Office Wall Sign | 13 Charging Station Sign |
| 5 Employees Wall Sign | 14 No Smoking Sign |
| 6 Unisex Restroom | 15 Caution Open Floor - Wall Sign |
| 7 Men Restroom | 16 Caution Open Floor - Glass Door |
| 8 Women Restroom | 17 Entry Door Graphics |
| 9 Accessibility Sign | 18 Fire Extinguisher Sign |

FLOOR PLAN:
4 Bay with Unisex Restroom

Design #

0403632A

Sheet 13 of 22

Client

JIFFY LUBE

Address

20875 AIRPORT RD
ROMEIOVILLE, IL.

Account Rep. RC|WF

Designer RFF

Date 05.01.19

Approval / Date

Client

Sales

Estimating

Art

Engineering

Landlord

Revision/Date



chandler signs.com

National Headquarters 14201 Sovereign Road #101
Fort Worth, TX 76155
(817) 907-2000 Fax (817) 907-2001

San Antonio 17319 S. Pedro Ave.
Ste 200
San Antonio, TX 78244
(210) 345-2804 Fax (210) 345-8724

West Coast 3720 Executive Ridge Dr.
Ste 250
Vista, CA 92083
(760) 734-1200 Fax (760) 734-3752

Northeast US 2301 River Road
Suite 201
Louisville, KY 40205
(502) 897-8800 Cell (502) 554-2575

Florida 2584 Saco Hill Point Circle
Deerfield, FL 33437
(888) 435-1100 Fax (863) 424-1160

Georgia 111 Woodstone Place
Decatur, GA 30034
(678) 725-8852 Fax (210) 345-8724

South Texas PO BOX 125 205 Daniel Drive
Port Aransas, TX 78371
(361) 368-5500 Fax (361) 643-8585

This drawing is the property of
Chandler Signs, LLC.
All rights to its use for reproduction
are reserved by Chandler Signs, LLC.

FINAL ELECTRICAL
CONNECTION BY
CUSTOMER





KEY

- 1 Vehicle Entry Sign
- 2 Exit Only Sign
- 3 Customer Welcome Sign
- 4 Office Wall Sign
- 5 Employees Wall Sign
- 6 Unisex Restroom
- 7 Men Restroom
- 8 Women Restroom
- 9 Accessibility Sign
- 10 Clean Restroom Sign
- 11 Warranty Sign
- 12 Free Wifi Sign
- 13 Charging Station Sign
- 14 No Smoking Sign
- 15 Caution Open Floor - Wall Sign
- 16 Caution Open Floor - Glass Door
- 17 Entry Door Graphics
- 18 Fire Extinguisher Sign

 CHANDLER SIGNS	
chandlersigns.com	
National Headquarters	14201 Sovereign Road #101 101 W. 7th, L.V. 76135 (714) 902-2000 Fax: (714) 902-2004
San Antonio	17319 Ser Pedro Ave. Ste 200 San Antonio, TX 78232 (210) 349-3044 Fax: (210) 349-8728
West Coast	3720 Acropolis Ridge Dr Ste 250 Vista, CA 92083 (760) 734-1208 Fax: (760) 734-3752
Northeast US	2301 River Road Suite 201 Louisa, KY 40206 (502) 897-8800 Cell: (502) 551-2375
Florida	5584 Sate Hl Pkwy Circle Development I, FL 33837 (863) 420-1100 Fax: (863) 424-1160
Georgia	111 Woodstone Place Dawsonville, GA 30534 (770) 725-8852 Fax: (770) 724-8724
South Texas	PO BOX 125 205 Dornal Drive Port Arco, TX 78371 (361) 565 5599 Fax: (361) 434 6593

**FINAL ELECTRICAL
CONNECTION BY
CUSTOMER**

 THIS SIGN IS INTENDED TO BE INSTALLED IN ACCORDANCE WITH ARTICLE 600 OF THE NATIONAL ELECTRICAL CODE AND/OR OTHER APPLICABLE LOCAL CODES. THIS INCLUDES PROPER GROUNDING & BONDING OF THE SIGN. SIGN WILL BEAR UL LABEL(S).





SIGNS TO BE MANUFACTURED BY OTHERS & INSTALLED BY CHANDLER SIGNS

The Office Wall and Employees Only signs designate the respective spaces beyond the door and is an ADA sign which requires specific mounting height.

The 6"x6" sign should be mounted 3" from the edge of the sign to the door handle side of the frame.


The sign must be mounted 60" from floor to the center of the sign.

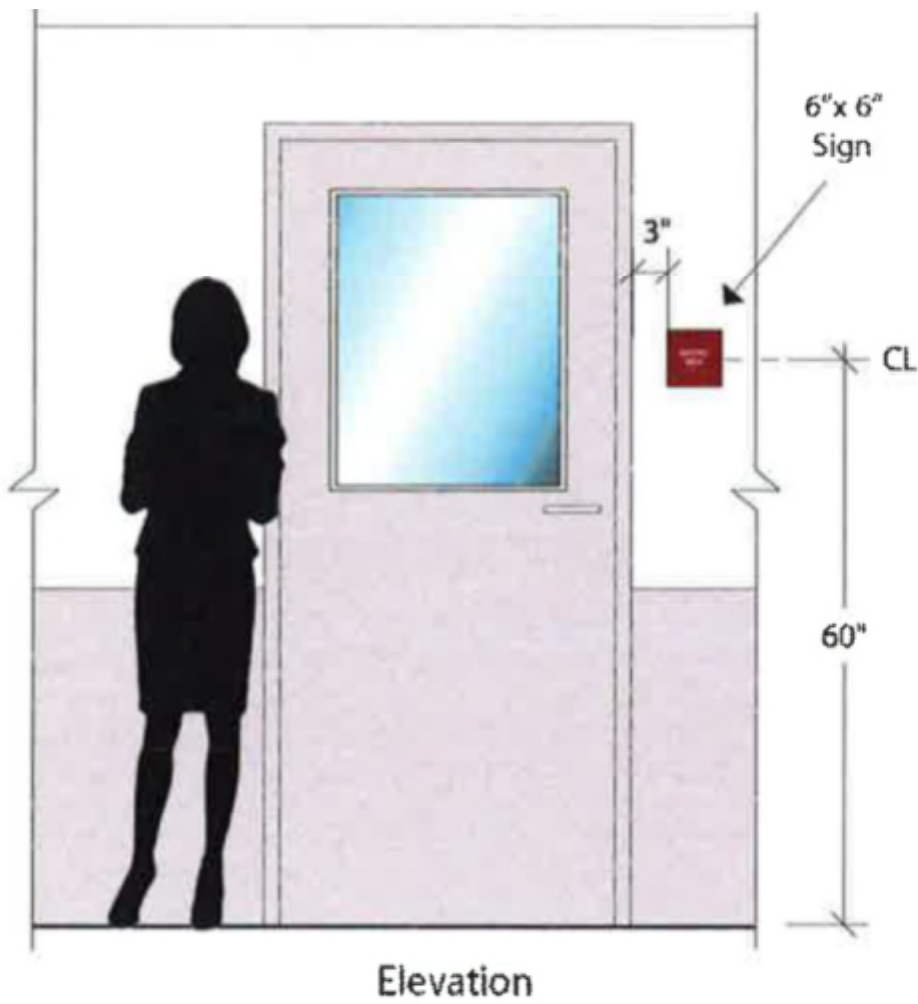
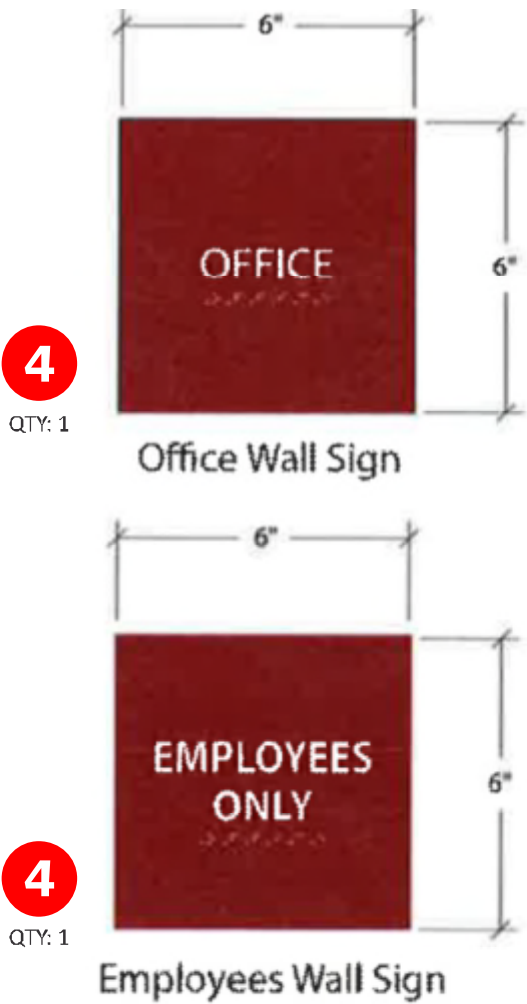


	CHANDLER SIGNS
chandlersigns.com	
National Headquarters	14201 Sovereign Road #101 Fort Worth, TX 76155 (817) 507-7888 Fax: (817) 507-7951
San Antonio	17359 Serrano Pkwy Ste 200 San Antonio, TX 78242 (210) 346-3888 Fax: (210) 346-8724
West Coast	3720 "Narcotic" Ridge Dr Ste 250 Vista, CA 92083 (760) 734-4788 Fax: (760) 734-3752
Northeast US	2301 River Road Suite 201 Louisville, KY 40206 (502) 897-5888 Cell: (502) 554-2375
Florida	2584 Santa Hilipo nt Circle Development I, GA 30534 (404) 420-1100 Fax: (404) 424-1160
Georgia	111 Woodstone Place Peachtree City, GA 30554 (678) 725-8872 Fax: (770) 346-8724
South Texas	PO Box 124 235 Ennis Drive Fort Worth, TX 76271 (817) 559-5971 Fax: (817) 559-5939

**This drawing is the property of
Chandler Signs, LLC
All rights to its use for reproduction
are reserved by Chandler Signs, LLC**

FINAL ELECTRICAL CONNECTION BY CUSTOMER

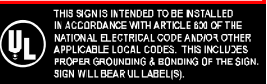

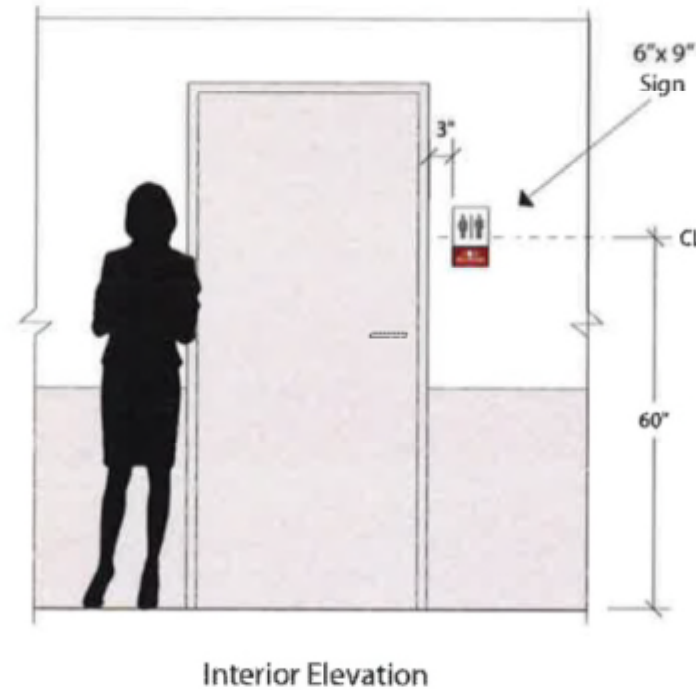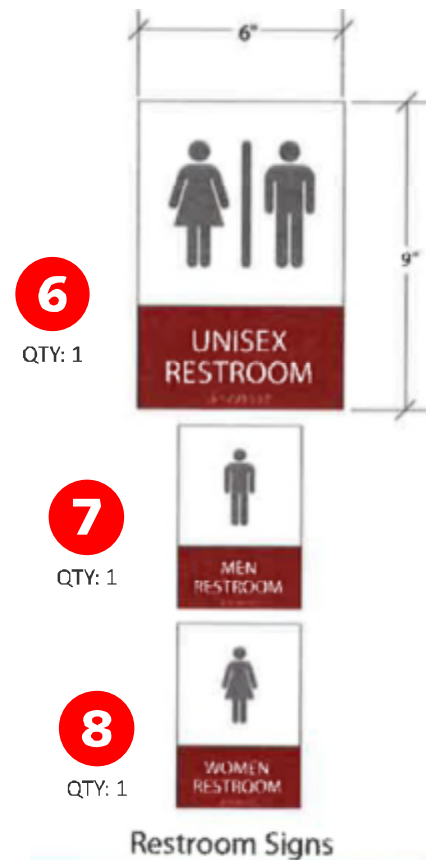


INTERIOR SIGNAGE

The Restroom signs designate the respective spaces beyond the door and is an ADA sign which requires specific mounting height.

The 6"x9" sign should be mounted 3" from the edge of the sign to the door handle side of the frame.

The sign must be mounted 60" from floor to the center of the sign.

SIGNS TO BE MANUFACTURED BY OTHERS & INSTALLED BY CHANDLER SIGNS

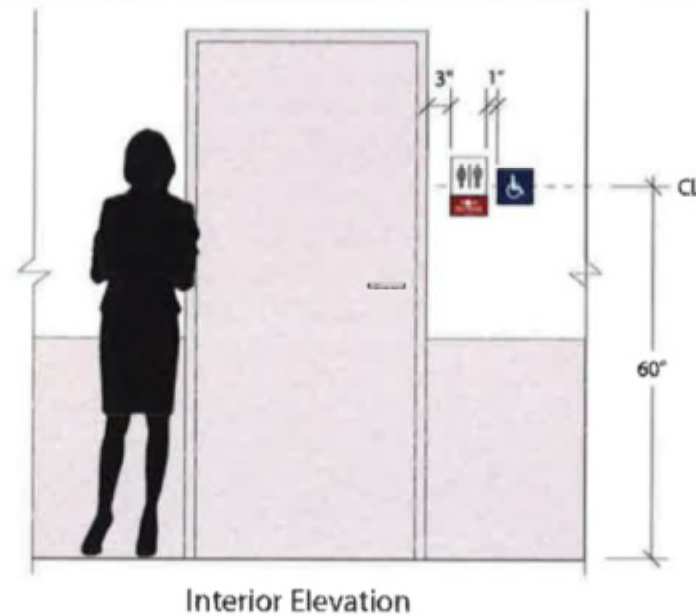

The Wheelchair Accessibility sign supplements the restroom sign and marks accessible spaces. It is an ADA sign which requires specific mounting height.

The 6"x6" sign should be mounted 1" from the edge of the restroom sign on the far side from the door handle.

The sign must be mounted 60" from floor to the center of the sign.

Design #	
0403632A	
Sheet	16 of 22
Client	
JIFFY LUBE	
Address	
20875 AIRPORT RD ROMEDEVILLE, IL.	
Account Rep.	RC WF
Designer	RFF
Date	05.01.19
Approval / Date	
Client	
Sales	
Estimating	
Art	
Engineering	
Landlord	
Revision/Date	


CHANDLER SIGNS
chandler signs.com

National Headquarters	14201 Sovereign Road #301 Fort Worth, TX 76155 (817) 907-2000 Fax (817) 907-2001
San Antonio	17319 San Pedro Ave Ste 200 San Antonio, TX 78244 (210) 345-2804 Fax (210) 345-8724
West Coast	3720 Executive Ridge Dr Ste 250 Vista, CA 92081 (760) 734-1200 Fax (760) 734-3752
Northeast US	2901 River Road Suite 201 Louisville, KY 40205 (502) 897-8800 Cell (502) 554-2575
Florida	2584 Saco Hill Point Circle Deerfield, FL 33437 (888) 426-1100 Fax (888) 426-1160
Georgia	111 Woodstone Place Decatur, GA 30034 (678) 725-8852 Fax (210) 345-8724
South Texas	PO BOX 175 205 Doral Drive Port Antonio, TX 78371 (512) 568-5500 Fax (512) 643-5500

This drawing is the property of Chandler Signs, LLC. All rights to its use for reproduction are reserved by Chandler Signs, LLC.

FINAL ELECTRICAL CONNECTION BY CUSTOMER

THIS SIGN IS INTENDED TO BE INSTALLED IN ACCORDANCE WITH ARTICLE 600 OF THE NATIONAL ELECTRICAL CODE AND/OR OTHER APPLICABLE LOCAL CODES. THIS INCLUDES PROPER GROUNDING & BONDING OF THE SIGN. SIGN WILL BEAR UL LABEL(S).

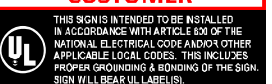



INTERIOR SIGNAGE


**SIGNS TO BE MANUFACTURED
BY OTHERS & INSTALLED BY
CHANDLER SIGNS**

The WiFi sign should be placed in
clear view within the lounge area.

The 6"x12" sign should be
horizontally centered between
the door and window frame and
vertically at least 60" from floor to
the center of the sign. It may be
placed higher in order to be more
visible.




WiFi sign

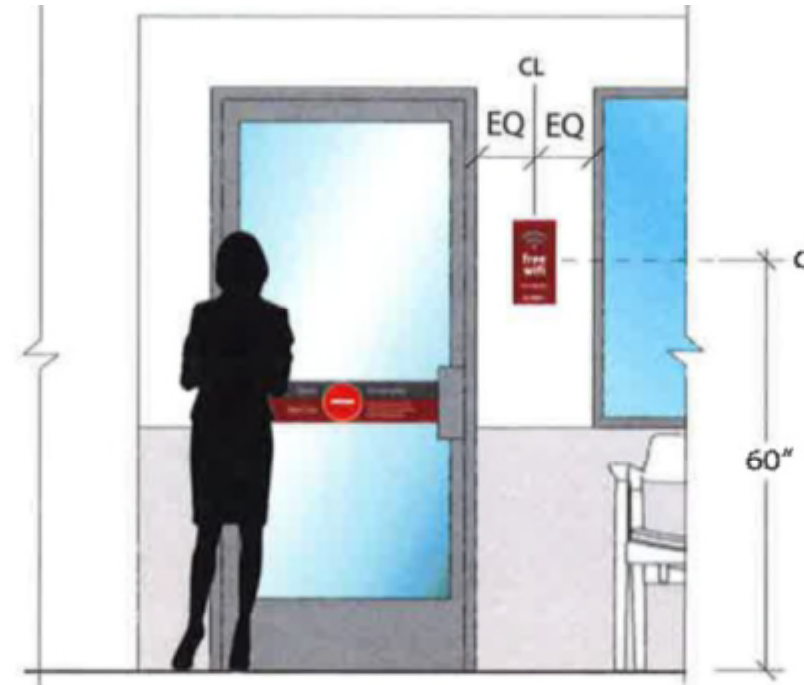

WiFi Sign Elevation



Charger sign

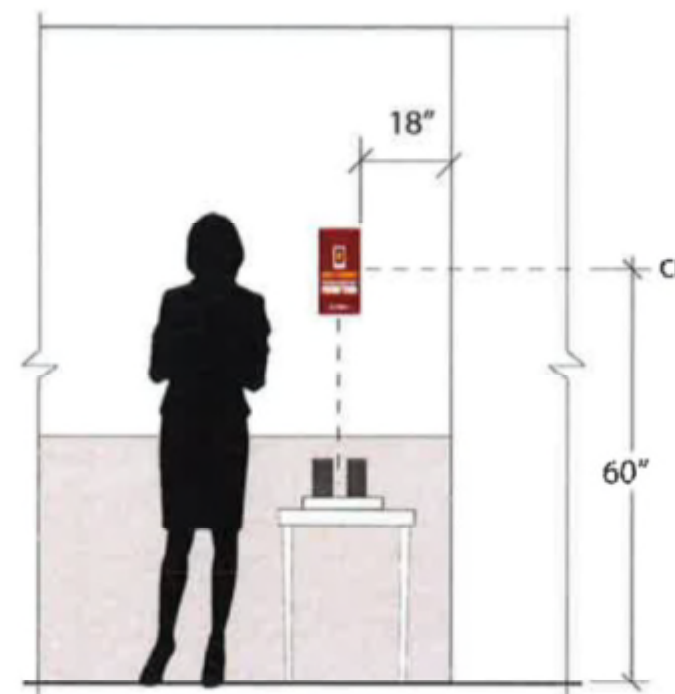

Charger Sign Elevation

The Charging Station sign should
be placed within the lounge area
and near/over the charging unit
location.

The sign can be mounted at least
60" from floor to the center of the
sign. However, it may be placed
at a height appropriate for its
association with the charger unit.

12
QTY: 1

13
QTY: 1

Design #	
0403632A	
Sheet	18 of 22
Client	
JIFFY LUBE	
Address	
20875 AIRPORT RD ROMEOLVILLE, IL.	
Account Rep.	RC WF
Designer	RFF
Date	05.01.19
Approval / Date	
Client	
Sales	
Estimating	
Art	
Engineering	
Landlord	
Revision/Date	

This drawing is the property of
Chandler Signs, LLC.
All rights to its use for reproduction
are reserved by Chandler Signs, LLC.

**FINAL ELECTRICAL
CONNECTION BY
CUSTOMER**

THIS SIGN IS INTENDED TO BE INSTALLED
IN ACCORDANCE WITH ARTICLE 600 OF THE
NATIONAL ELECTRICAL CODE AND/OR OTHER
APPLICABLE LOCAL CODES. THIS INCLUDES
PROPER GROUNDING & BONDING OF THE SIGN.
SIGN WILL BEAR UL LABEL(S).




14

QTY: 1



No Smoking Sign

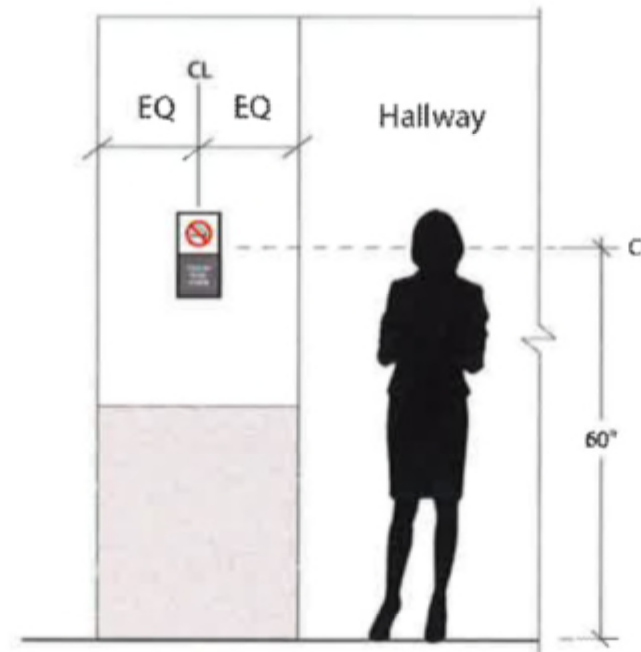

Interior Elevation

INTERIOR SIGNAGE

SIGNS TO BE MANUFACTURED BY OTHERS & INSTALLED BY CHANDLER SIGNS

The No Smoking should be mounted in clear customer view upon entering building.


The 6"x12" sign should be centered horizontally on partition wall facing the entrance and mounted 60" from the floor to the center of the sign.

15

QTY: 1



Caution Open Floor - Wall Sign

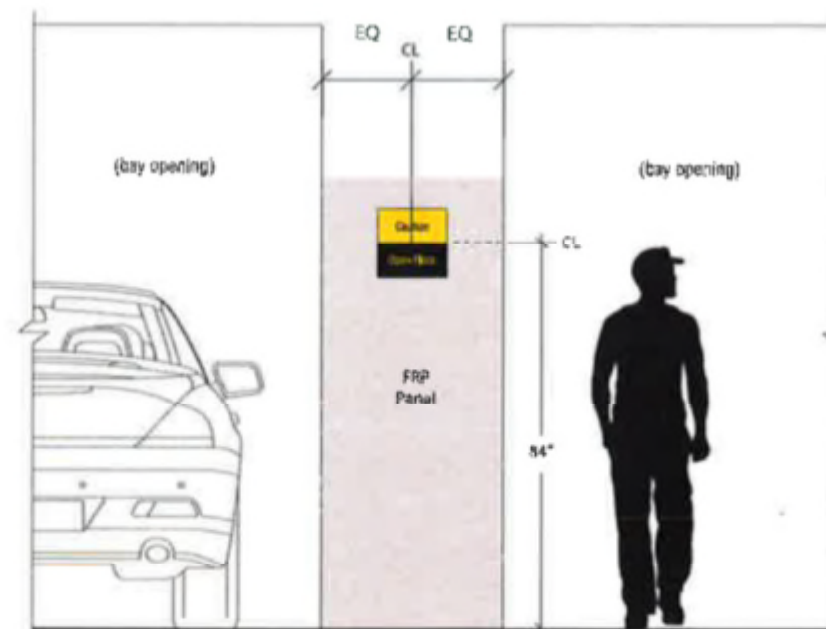

Interior Wall - Between Bays

The Caution Open Floor - Wall Sign is to be placed in the service bays near each overhead or pedestrian exit door.

The 12"x12" sign should be mounted 84" from floor to the center of the sign (6" below the top of the FRP panel).

If the sign is placed between bays, then center the sign horizontally between the bay openings.

If the sign is placed at an end bay, then mount the sign the same distance from the bay opening as signs between the bays.

If placed near a pedestrian door, place 3" or more from the door frame.




chandler signs.com

National Headquarters	14201 Sovereign Road #101 Fort Worth, TX 76155 (817) 907-2000 Fax (817) 907-2001
San Antonio	17319 San Pedro Ave. Ste 200 San Antonio, TX 78244 (210) 345-2804 Fax (210) 345-8724
West Coast	3270 Executive Ridge Dr. Ste 250 Vista, CA 92081 (760) 734-1200 Fax (760) 734-3752
Northeast US	2901 River Road Suite 201 Louisville, KY 40205 (502) 897-8800 Cell (502) 554-2575
Florida	2584 Saco Hill Point Circle Davenport, FL 33897 (888) 426-1100 Fax (888) 426-1100
Georgia	111 Woodstone Place Decatur, GA 30034 (678) 725-8852 Fax (210) 345-8724
South Texas	PO BOX 175 205 Doral Drive Porter, TX 75371 (936) 368-5500 Fax (936) 643-8585

This drawing is the property of Chandler Signs, LLC. All rights to its use for reproduction are reserved by Chandler Signs, LLC.

FINAL ELECTRICAL CONNECTION BY CUSTOMER

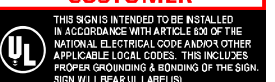


UL APPLICABLE LOCAL CODES. THIS INCLUDES PROPER GROUNDING & BONDING OF THE SIGN. SIGN WILL BEAR UL LABEL(S).



18

QTY: 1

Fire Extinguisher Sign
3-Way Sign
4 x 12" with 1" Flanges on Sides

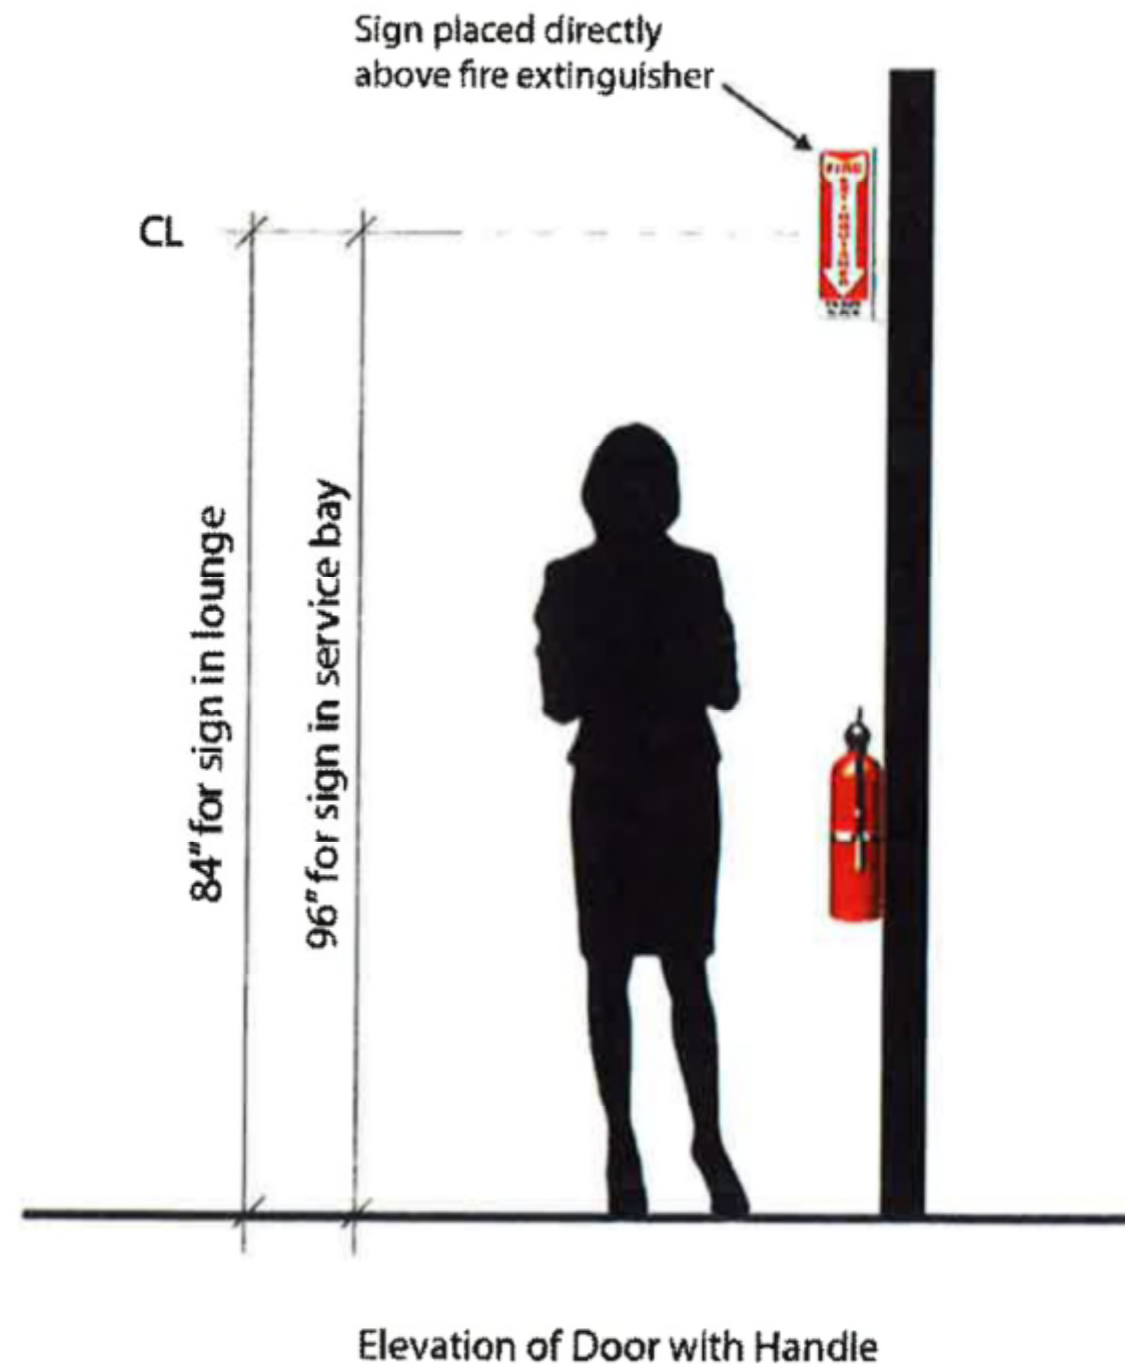

INTERIOR SIGNAGE

SIGNS TO BE MANUFACTURED
BY OTHERS & INSTALLED BY
CHANDLER SIGNS

The Fire Extinguisher sign is applied directly over the fire extinguisher and perpendicular to the wall on which the extinguisher is mounted.

The distance from center of the of sign to the floor should be 84" when placed in the lounge and 96" when placed in the service bay.

Design #	
0403632A	
Sheet	21 of 22
Client	
JIFFY LUBE	
Address	
20875 AIRPORT RD ROMEOLVILLE, IL.	
Account Rep.	RC WF
Designer	RFF
Date	05.01.19
Approval / Date	
Client	
Sales	
Estimating	
Art	
Engineering	
Landlord	
Revision/Date	




chandler signs.com	
National Headquarters	14201 Sovereign Road #101 Fort Worth, TX 76155 (817) 907-2000 Fax (817) 907-2001
San Antonio	17319 San Pedro Ave. Ste 200 San Antonio, TX 78244 (210) 345-2004 Fax (210) 345-9724
West Coast	3270 Executive Ridge Dr. Ste 250 Vista, CA 92083 (760) 734-1200 Fax (760) 734-3752
Northeast US	2301 River Road Suite 201 Louisville, KY 40205 (502) 897-8800 Cell (502) 554-2575
Florida	2584 Santa Hil Point Circle Davenport, FL 33837 (888) 426-1100 Fax (888) 426-1160
Georgia	111 Woodstone Place Decatur, GA 30034 (678) 725-8852 Fax (210) 345-9724
South Texas	PO BOX 175 205 Doral Drive Port Antonio, TX 78371 (512) 348-5500 Fax (512) 643-5500

This drawing is the property of
Chandler Signs, LLC.
All rights to its use for reproduction
are reserved by Chandler Signs, LLC.

FINAL ELECTRICAL
CONNECTION BY
CUSTOMER

THIS SIGN IS INTENDED TO BE INSTALLED
IN ACCORDANCE WITH ARTICLE 601 OF THE
NATIONAL ELECTRICAL CODE AND/OR OTHER
APPLICABLE LOCAL CODES. THIS INCLUDES
PROPER GROUNDING & BONDING OF THE SIGN.
SIGN WILL BEAR UL LABEL(S).

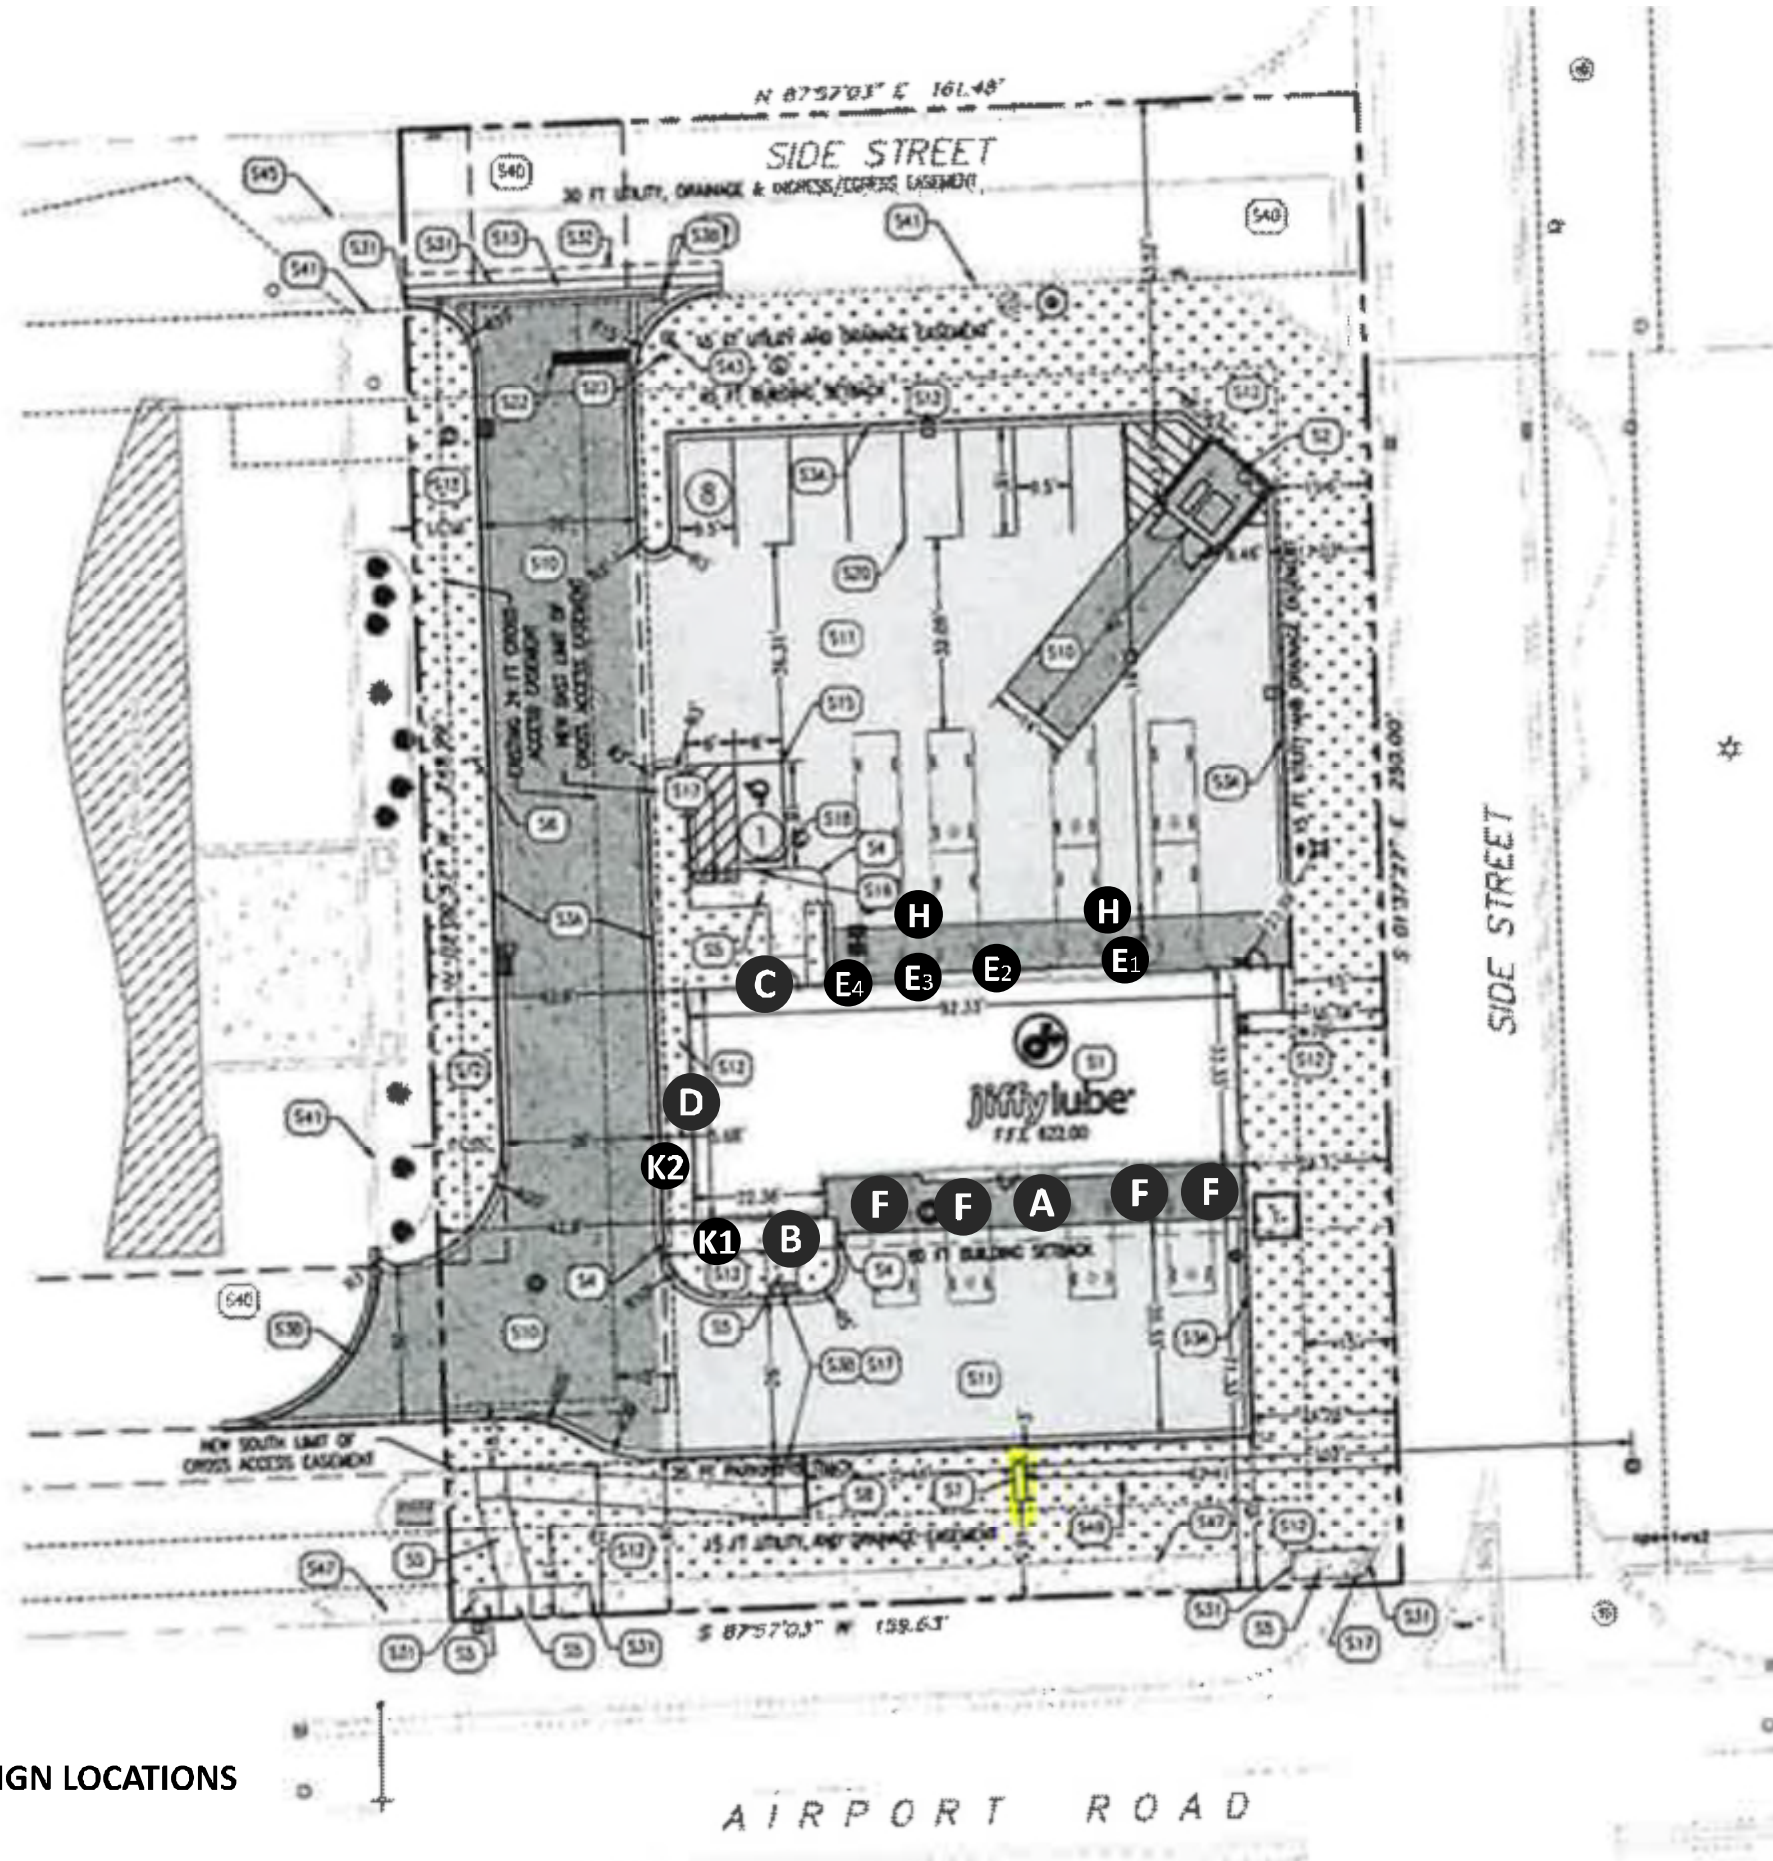

 CHANDLER SIGNS	
chandlersigns.com	
National Headquarters	14201 Sovereign Road #101 101 W. 7th, L.V. 76135 (714) 902-2000 Fax: (714) 902-2004
San Antonio	17319 Ser Pedro Ave. Ste 200 San Antonio, TX 78232 (210) 349-3044 Fax: (210) 349-8728
West Coast	3720 Acropolis Ridge Dr Ste 250 Vista, CA 92083 (760) 734-1208 Fax: (760) 734-3752
Northeast US	2301 River Road Suite 201 Louisa, KY 40206 (502) 897-8800 Cell: (502) 551-2375
Florida	5584 Sate Hl Pkwy Circle Development I, FL 33837 (863) 420-1100 Fax: (863) 424-1160
Georgia	111 Woodstone Place Dawsonville, GA 30534 (770) 725-8852 Fax: (770) 724-8724
South Texas	PO BOX 125 205 Dinnel Drive Port Arto, TX 78371 (361) 565 5599 Fax: (361) 434 6593

**FINAL ELECTRICAL
CONNECTION BY
CUSTOMER**

 THIS SIGN IS INTENDED TO BE INSTALLED IN ACCORDANCE WITH ARTICLE 600 OF THE NATIONAL ELECTRICAL CODE AND/OR OTHER APPLICABLE LOCAL CODES. THIS INCLUDES PROPER GROUNDING & BONDING OF THE SIGN. SIGN WILL BEAR UL LABEL(S).