

LAST SAVED BY: RCONDEK ON 10/2/19  
PLOTTED BY: RICHARD GONDEK ON 10/2/19

DATE	=	4-30-19	DESIGNED	—	HG	REVISED	—	09-30-19
SCALE	=	1"=50'	CHECKED	—	HG	REVISED	—	
PROJECT NO	=	----	DRAWN	—	PS/RG	REVISED	—	
FILE NAME	=	18R1035-EXHB-04	CHECKED	—	AG	REVISED	—	







PINNACLE DRIVE  
CONCEPT EXHIBIT  
OPTION A

VILLAGE  
of  
ROMEIOVILLE

SHEET NO.  
1 of 2



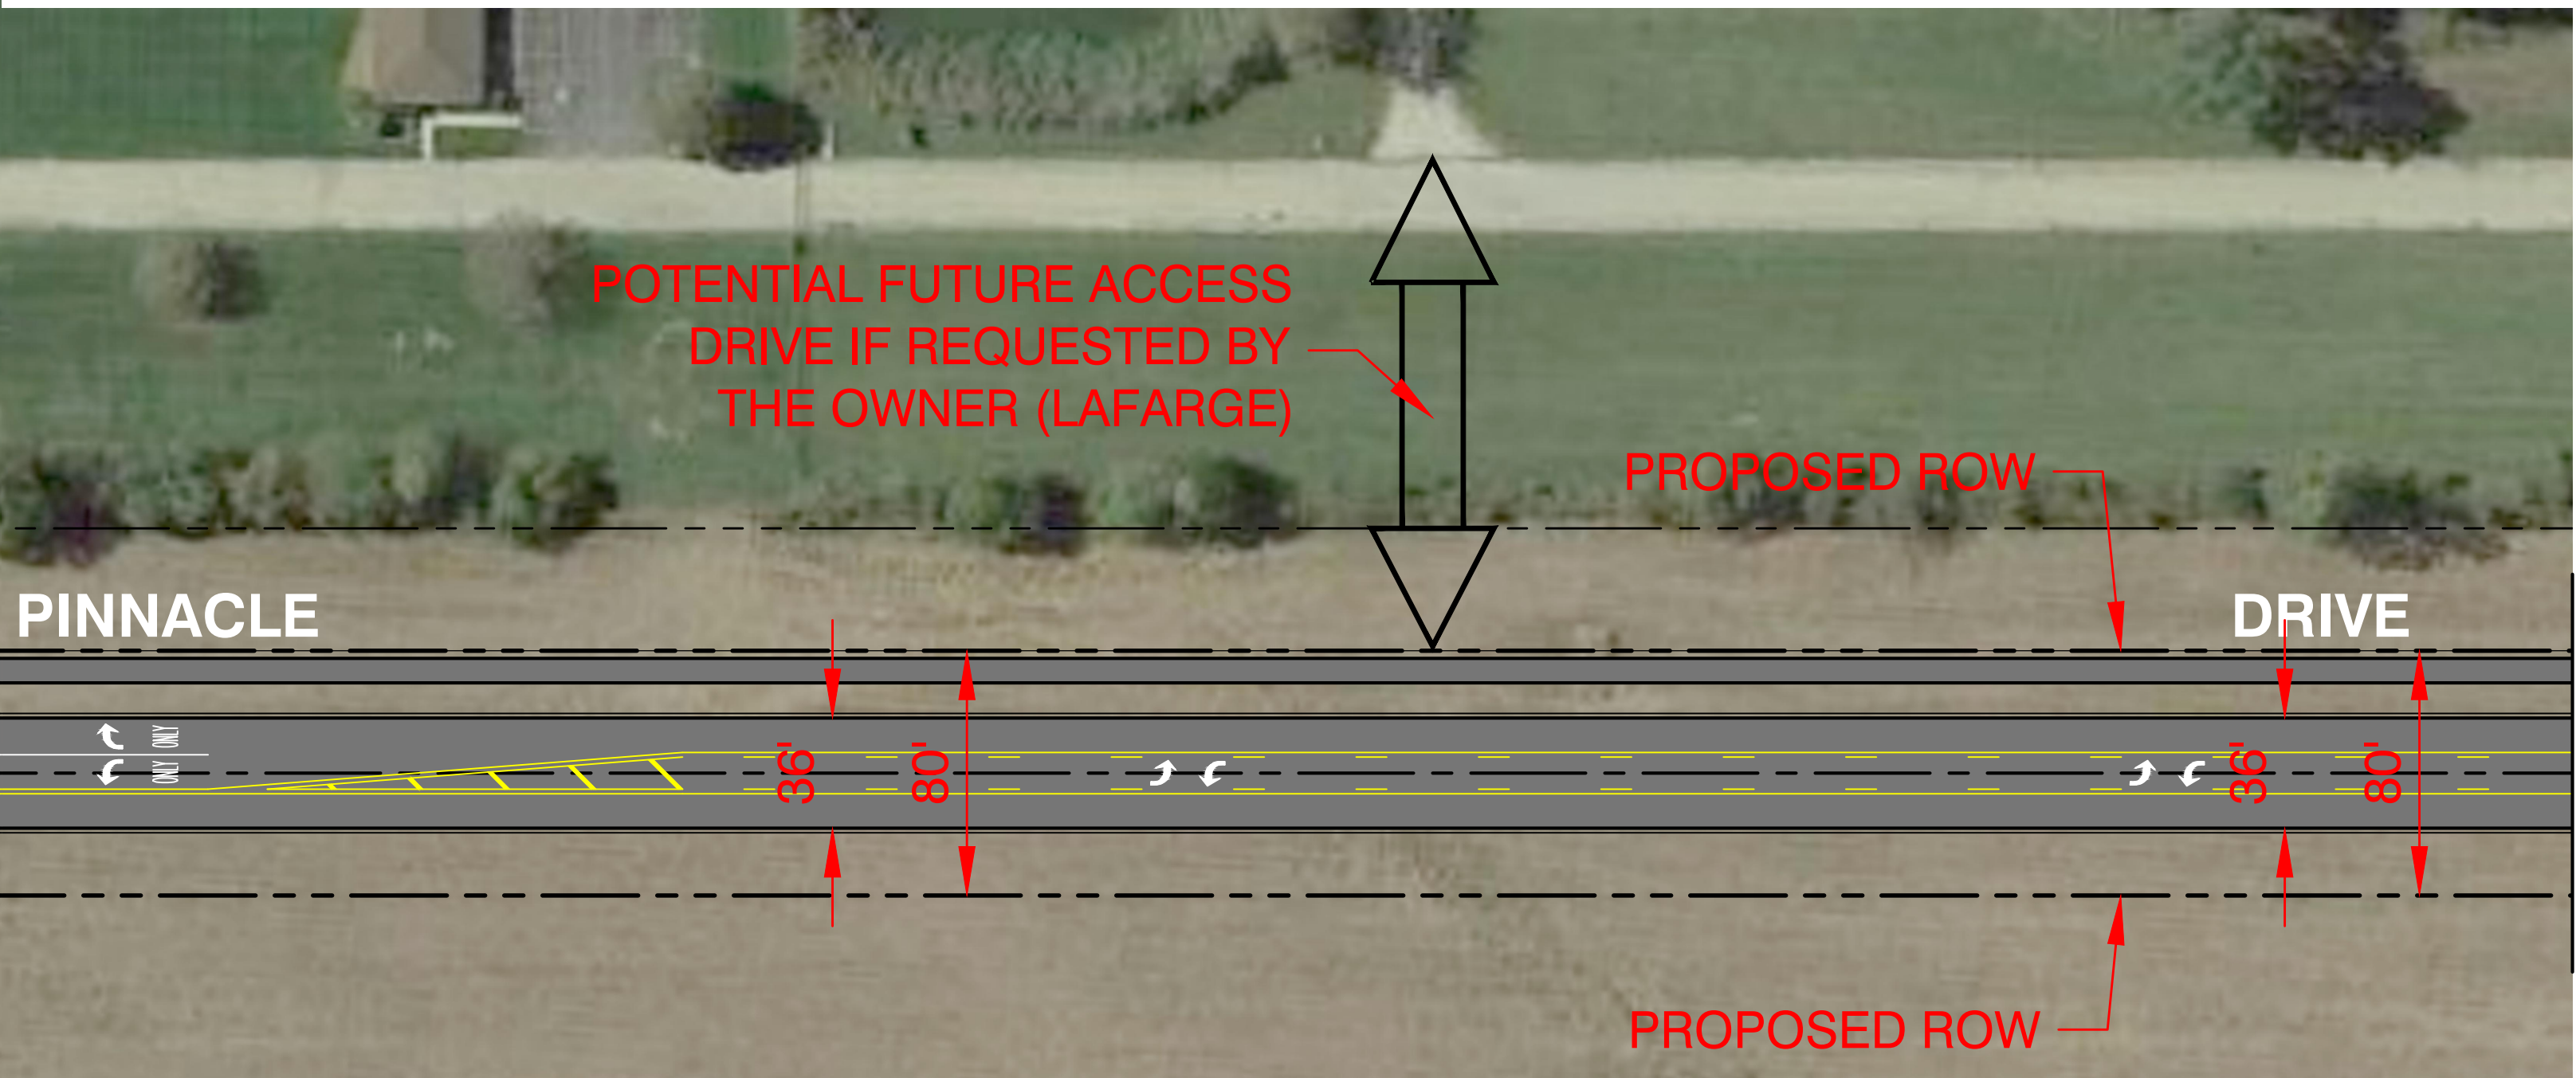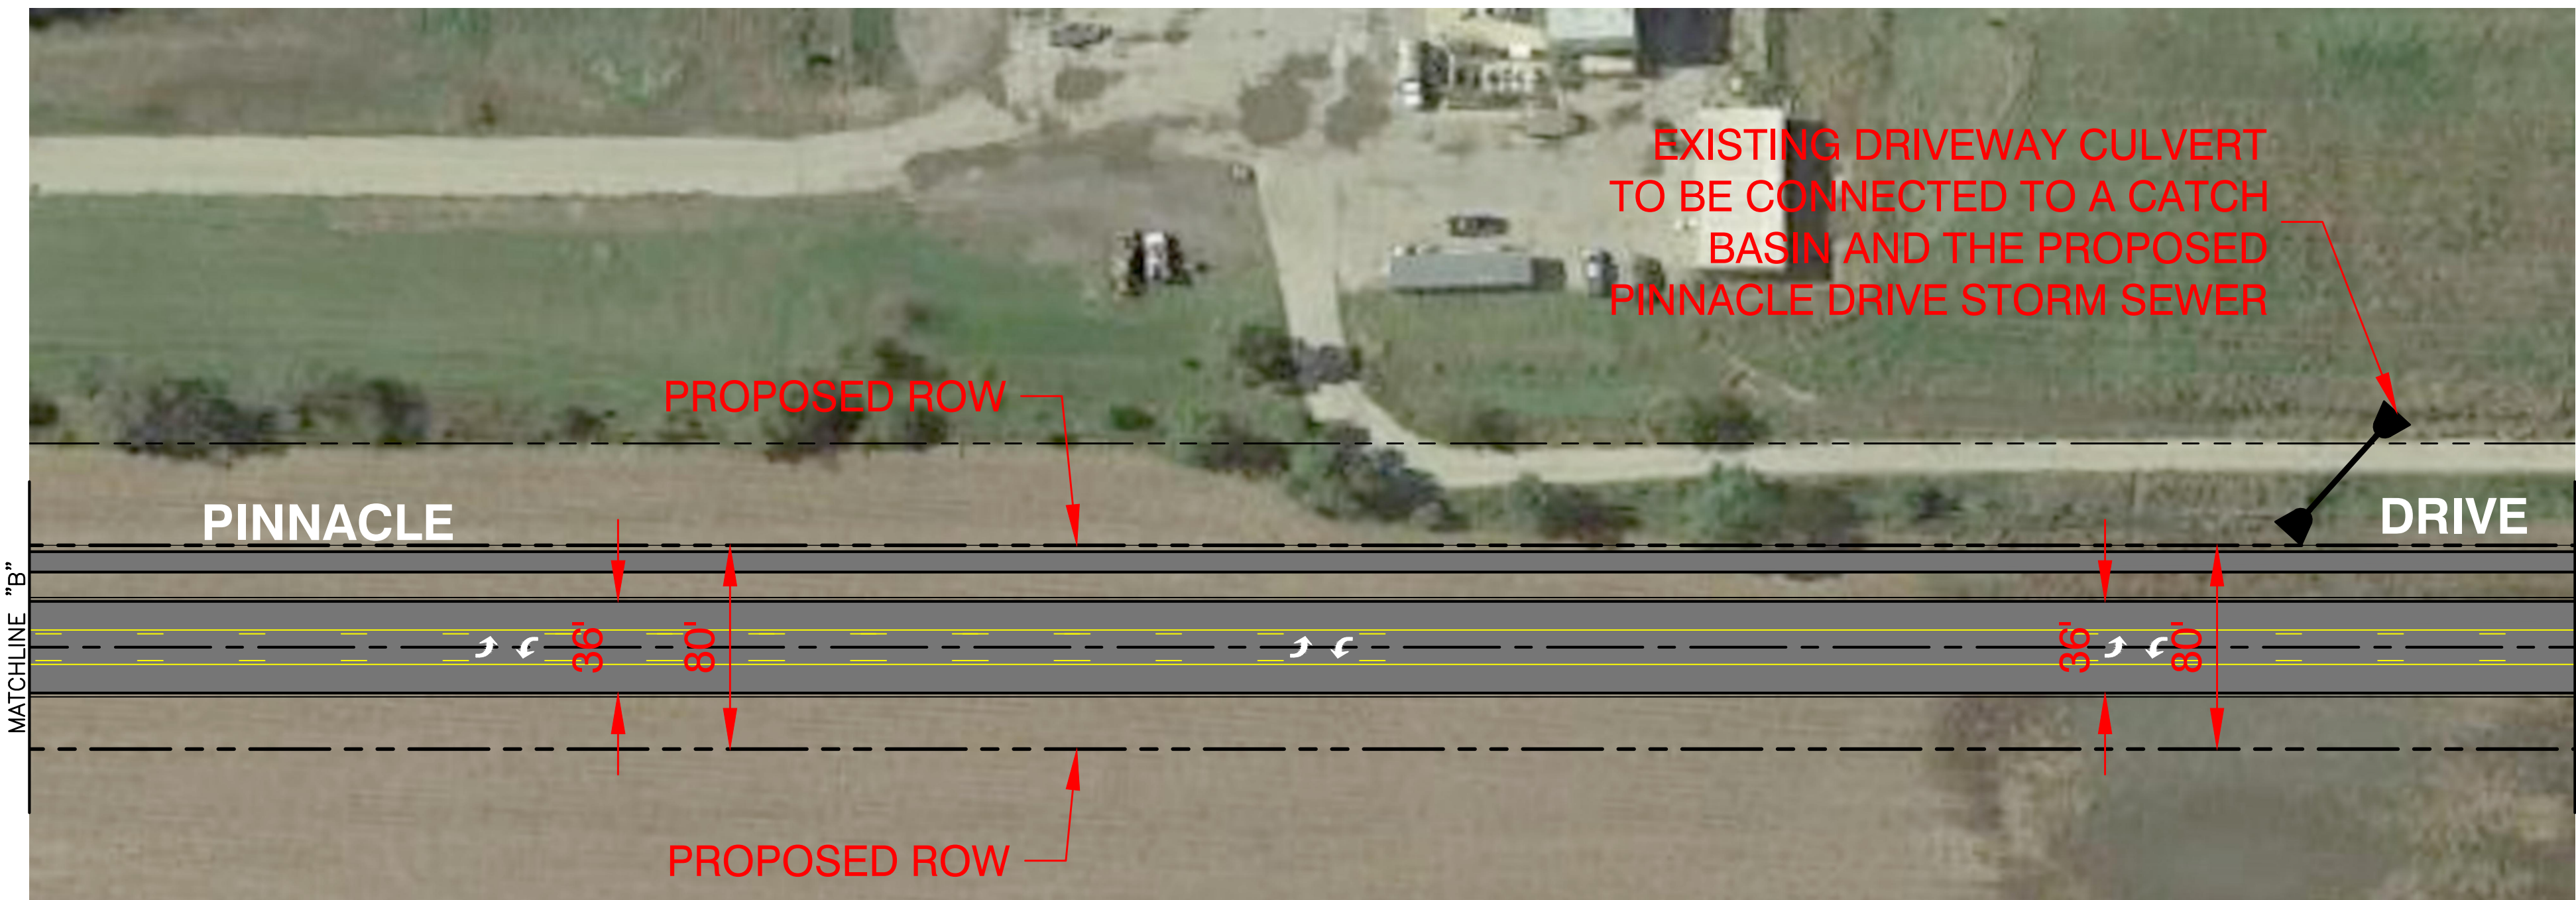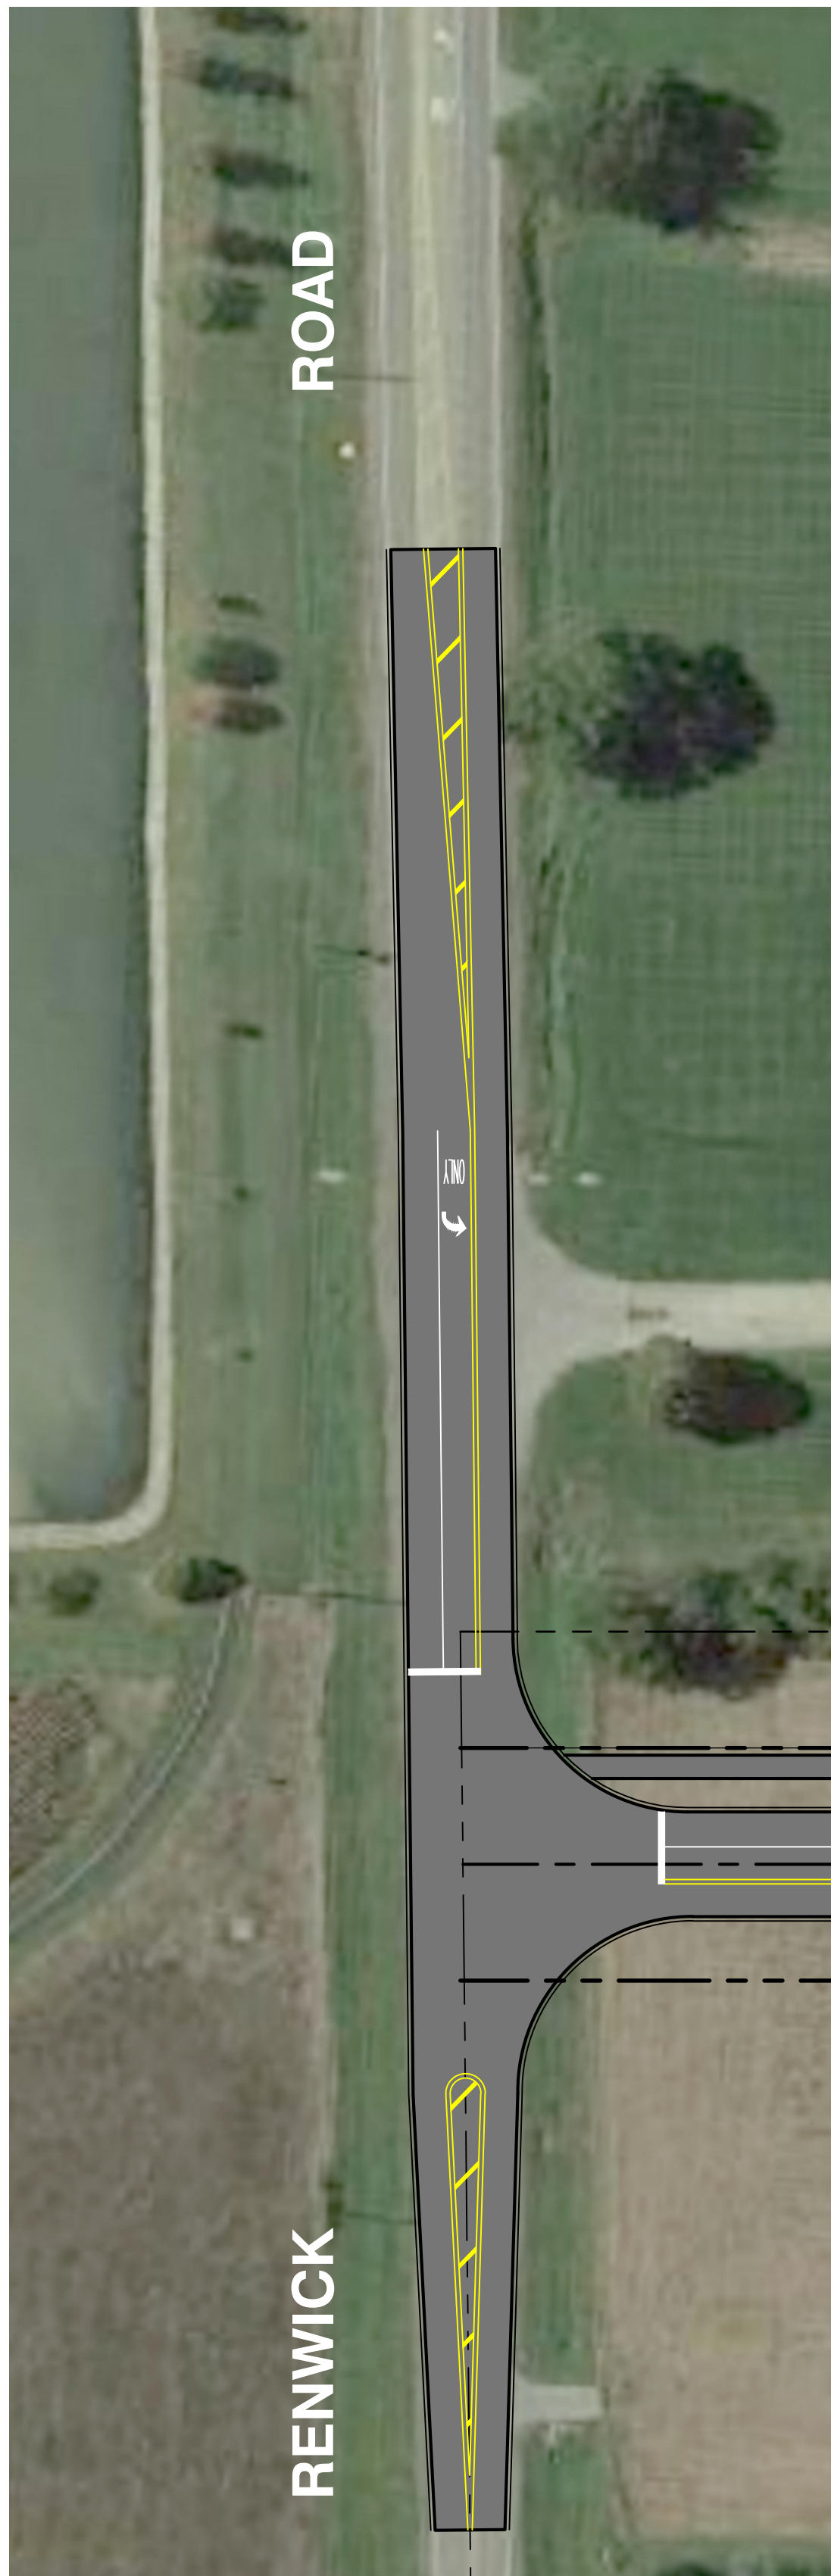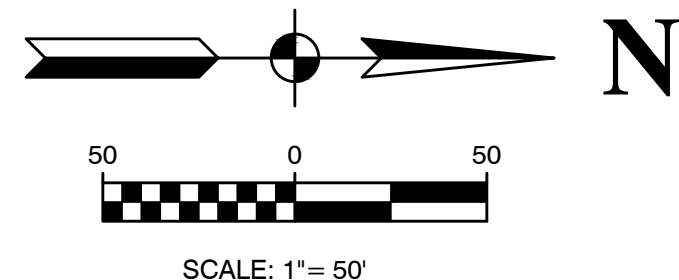

LAST SAVED BY: RCONDEK ON 10/2/19  
PLOTTED BY: RICHARD GONDEK ON 10/2/19

DATE	=	4-30-19	DESIGNED	—	HG	REVISED	—	09-30-19
SCALE	=	1"=50'	CHECKED	—	HG	REVISED	—	
PROJECT NO	=	----	DRAWN	—	PS/RG	REVISED	—	
FILE NAME	=	18R1035-EXHB-04	CHECKED	—	AG	REVISED	—	



PINNACLE DRIVE  
CONCEPT EXHIBIT  
OPTION A

VILLAGE  
of  
ROMEIOVILLE

SHEET NO.  
2 of 2