



PROPOSED EAST ELEVATION - OPTION 1

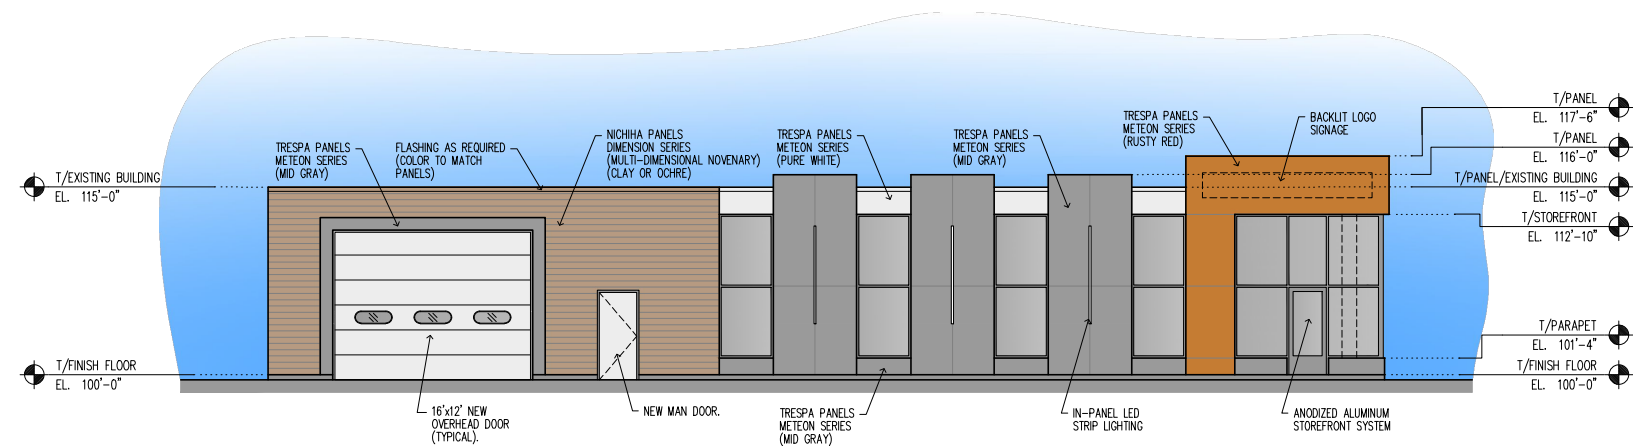

PROPOSED SOUTH ELEVATION - OPTION 1

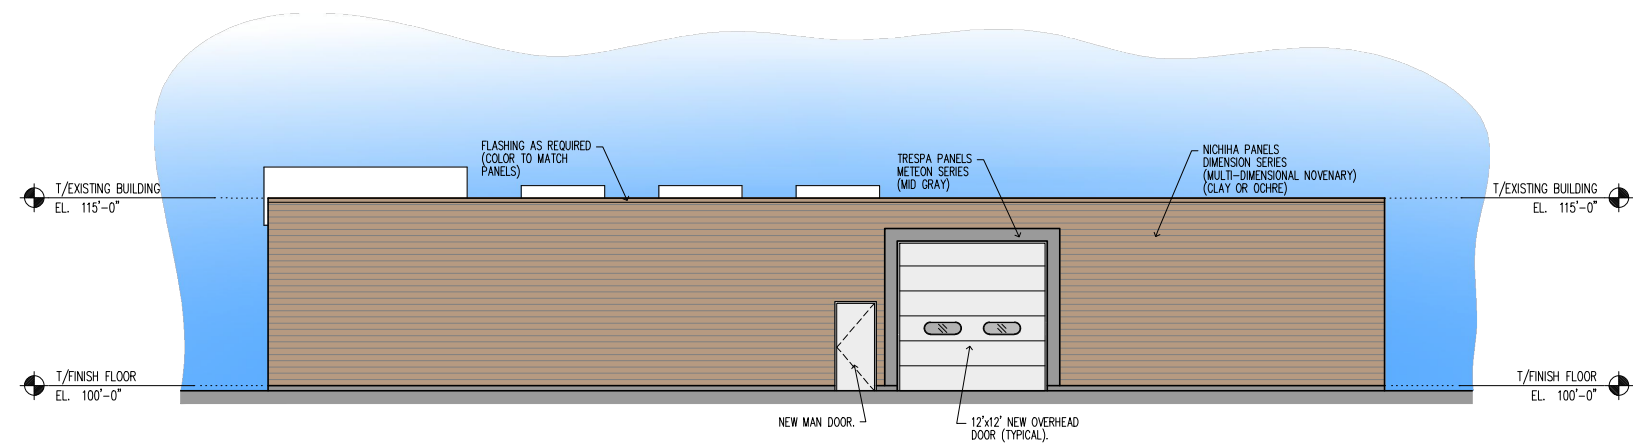

PROPOSED NORTH ELEVATION - OPTION 1