
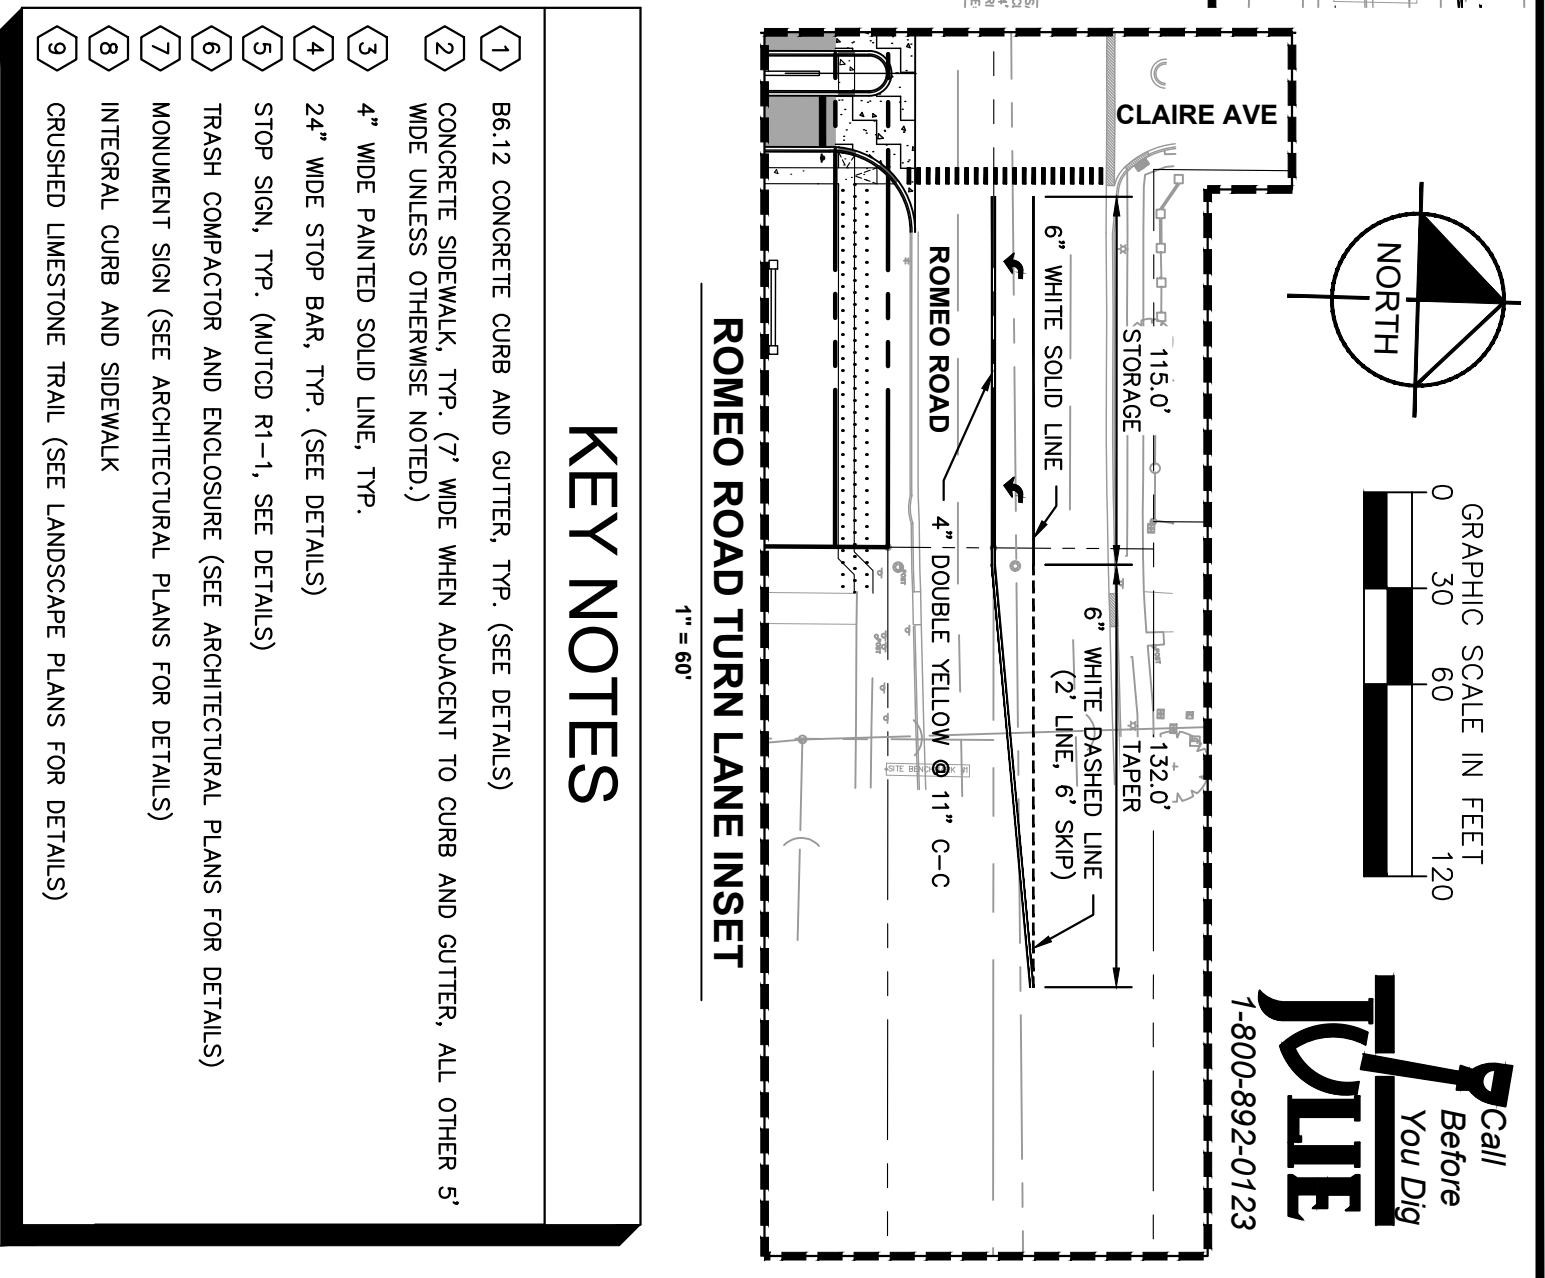
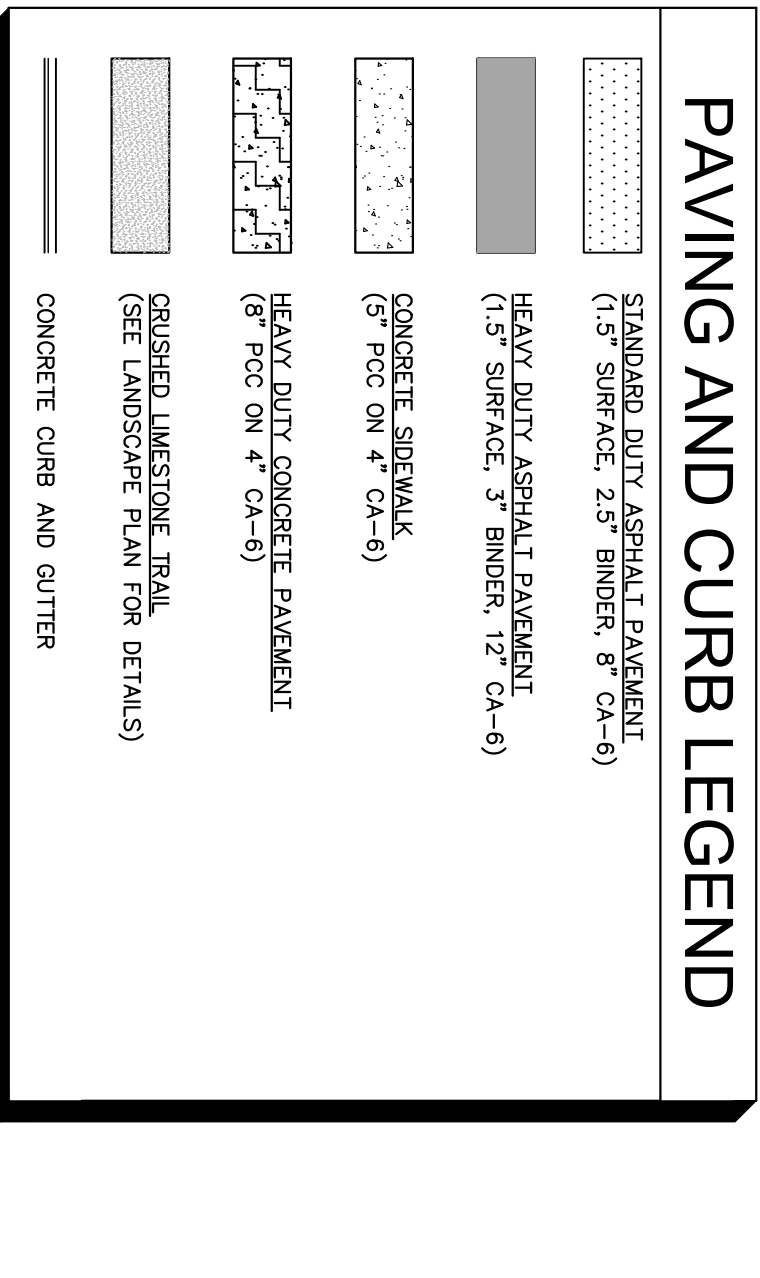




Exhibit C-7 "Roadways to be Constructed Within the Territory"

Drawing name: K:\OHS_LDEV\168511006_Edward Ros
This document, together with the concepts and

it, shall be without liability to Kimley-Horn and Associates, Inc.

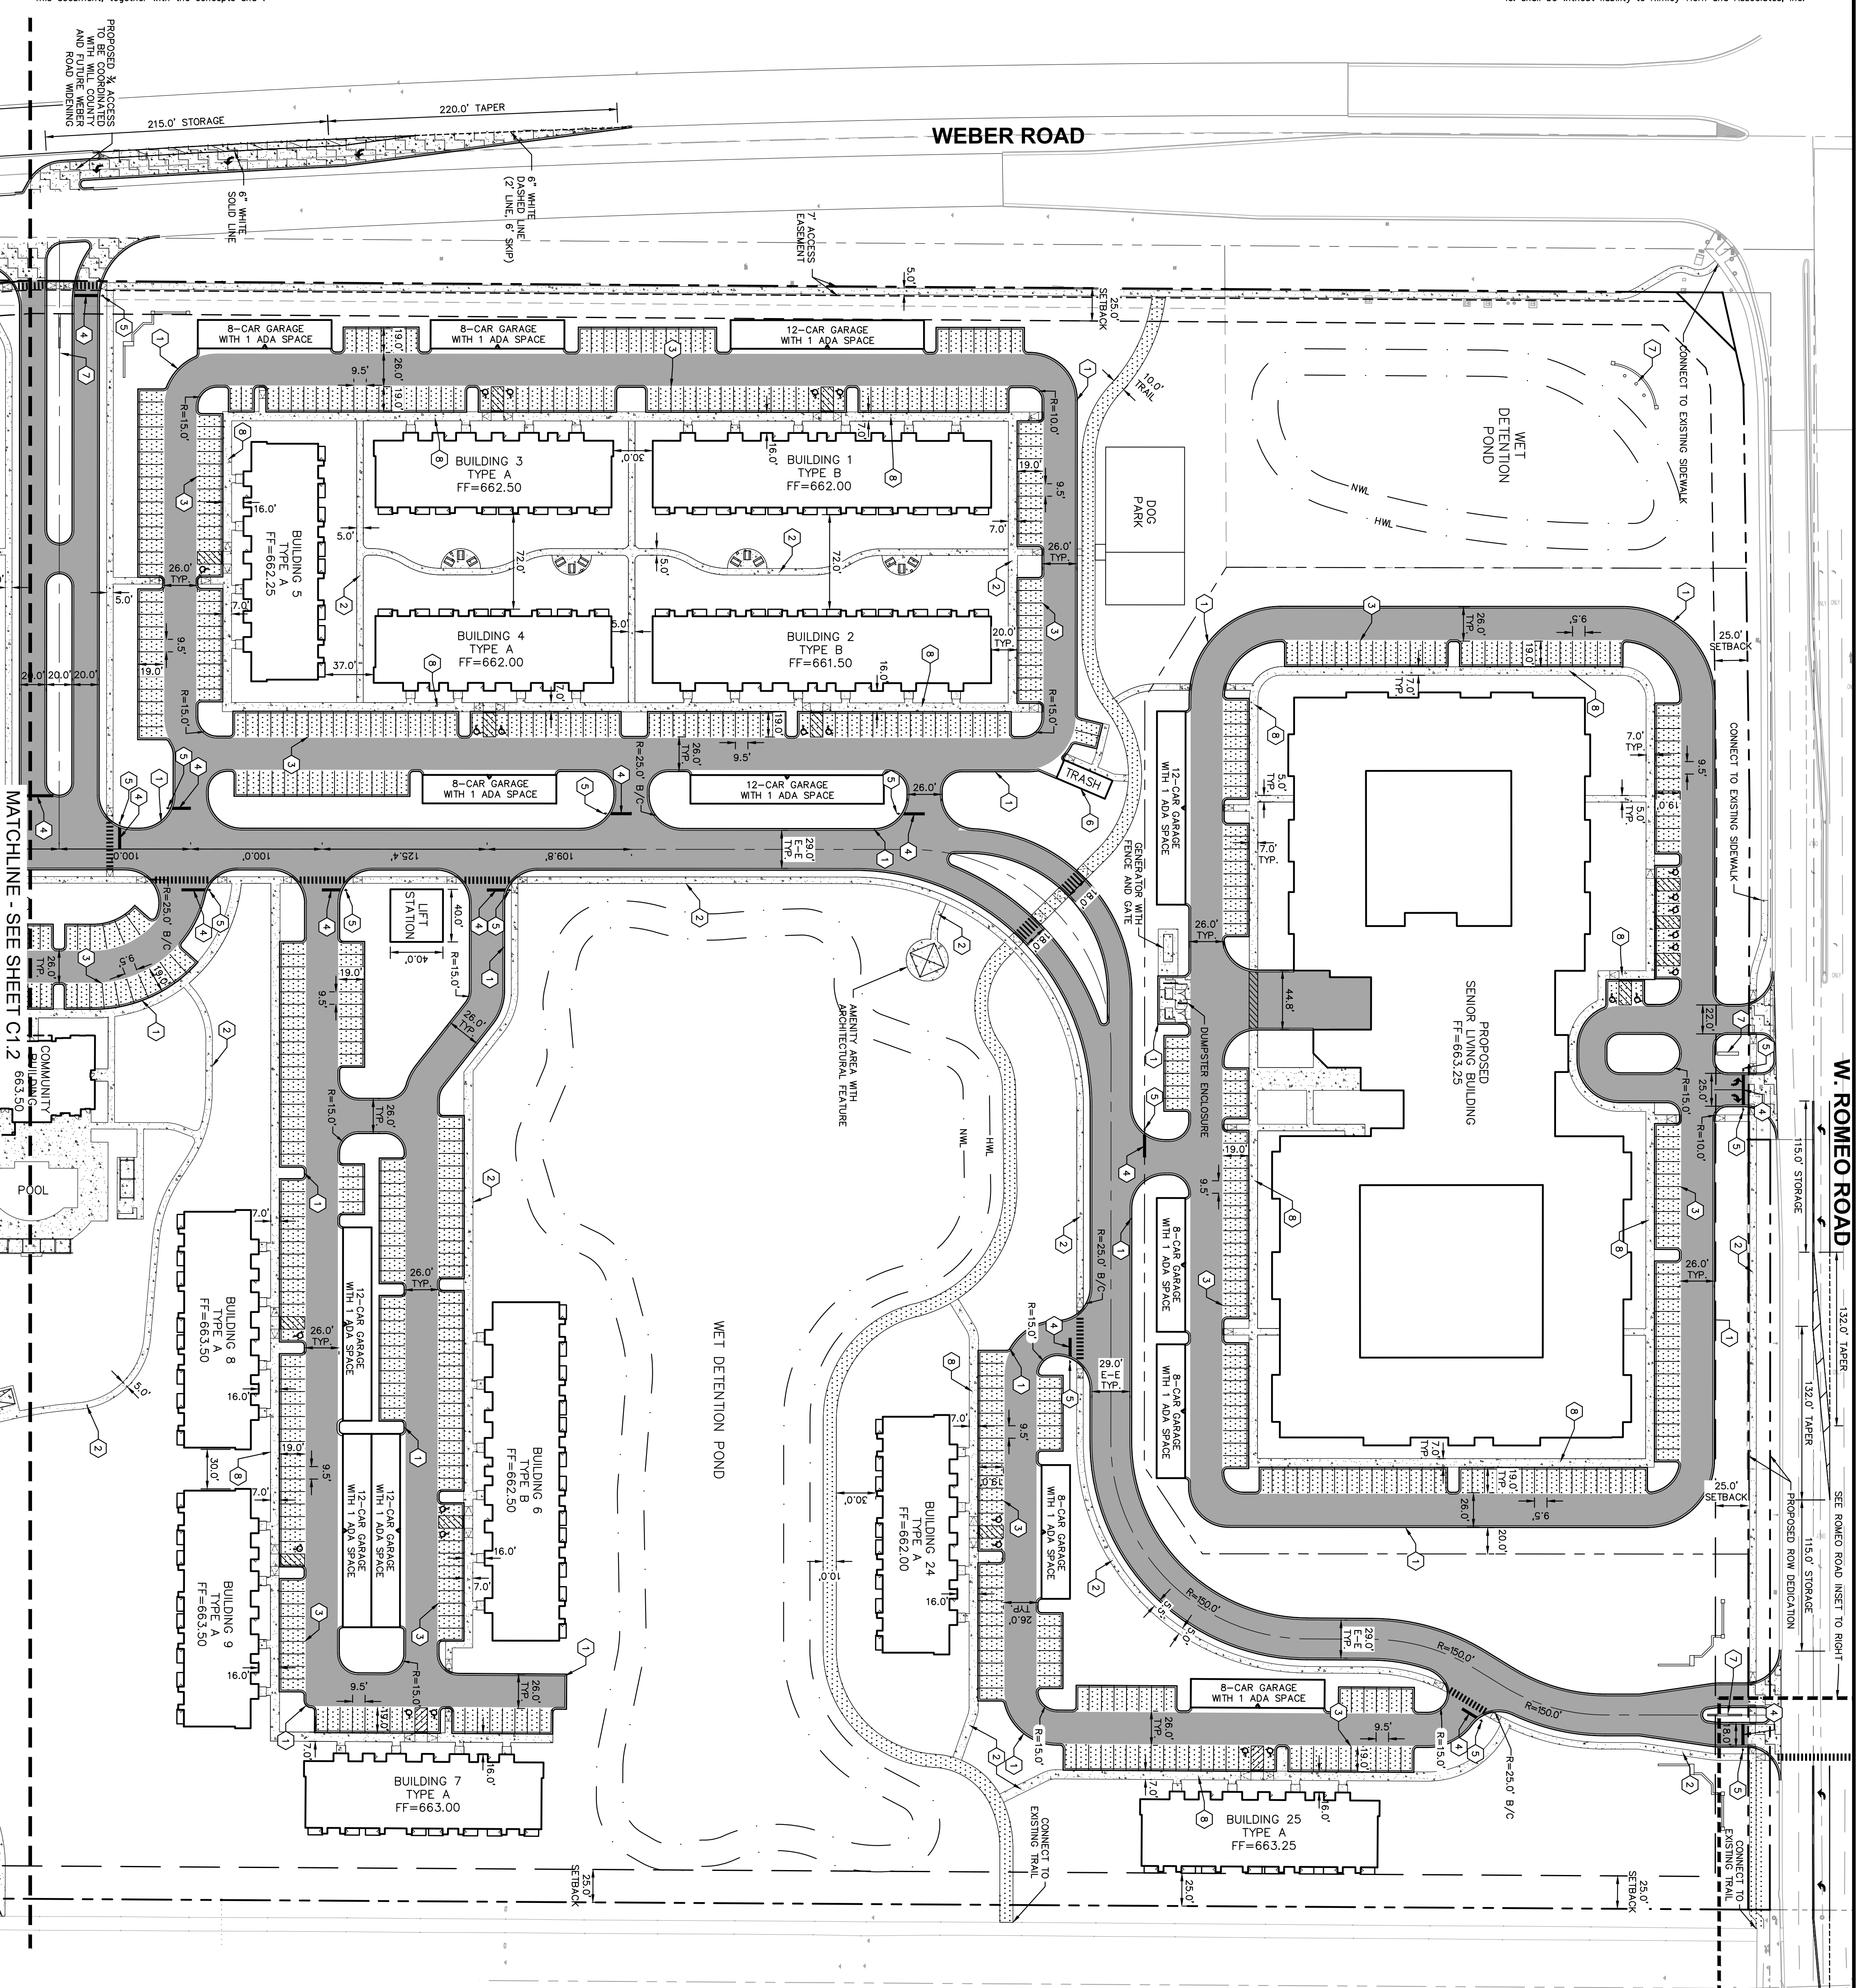

<p>EDWARD ROSE & SONS - MIXED USE DEVELOPMENT SE CORNER OF WEBER ROAD AND ROMEO ROAD, ROMEOVILLE IL</p>	<p>SITE DIMENSION PLAN</p>		<p>SCALE: AS NOTED DESIGNED BY: TRE DRAWN BY: TRW CHECKED BY: WAW</p>																
<p>Kimley»Horn</p> <p>© 2024 KIMLEY-HORN AND ASSOCIATES, INC. 4201 WINFIELD ROAD, SUITE 600, WARRENVILLE, IL 60555 PHONE: 630-487-5555 WWW.KIMLEY-HORN.COM</p>		<table border="1" style="width: 100%; border-collapse: collapse;"> <thead> <tr> <th>No.</th> <th>REVISIONS</th> <th>DATE</th> <th>BY</th> </tr> </thead> <tbody> <tr> <td>1</td> <td>REVISED PER VILLAGE COMMENTS</td> <td>04/30/24</td> <td>TRW</td> </tr> <tr> <td>2</td> <td>REVISED PER VILLAGE COMMENTS</td> <td>03/01/24</td> <td>TRW</td> </tr> <tr> <td>3</td> <td>REVISED PER VILLAGE COMMENTS</td> <td>05/12/23</td> <td>TRW</td> </tr> </tbody> </table>	No.	REVISIONS	DATE	BY	1	REVISED PER VILLAGE COMMENTS	04/30/24	TRW	2	REVISED PER VILLAGE COMMENTS	03/01/24	TRW	3	REVISED PER VILLAGE COMMENTS	05/12/23	TRW	<p>GRAPHIC SCALE IN FEET 0 30 60 120</p> <p>Call Before You Dig 1-800-892-0123</p>
No.	REVISIONS	DATE	BY																
1	REVISED PER VILLAGE COMMENTS	04/30/24	TRW																
2	REVISED PER VILLAGE COMMENTS	03/01/24	TRW																
3	REVISED PER VILLAGE COMMENTS	05/12/23	TRW																
<p>C1.1</p>	<p>EDWARD ROSE & SONS KHA PROJECT NO. 168511006 SHEET NUMBER</p>	<p>ORIGINAL ISSUE: 02/10/2023</p>	<p>SCALE: AS NOTED</p>																

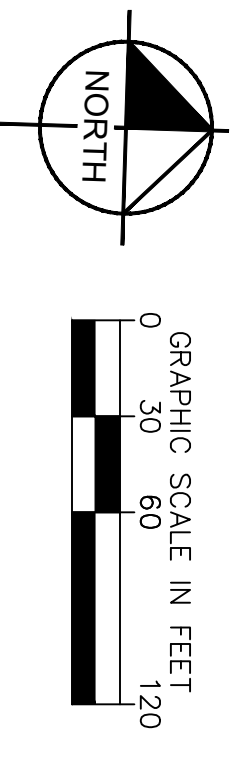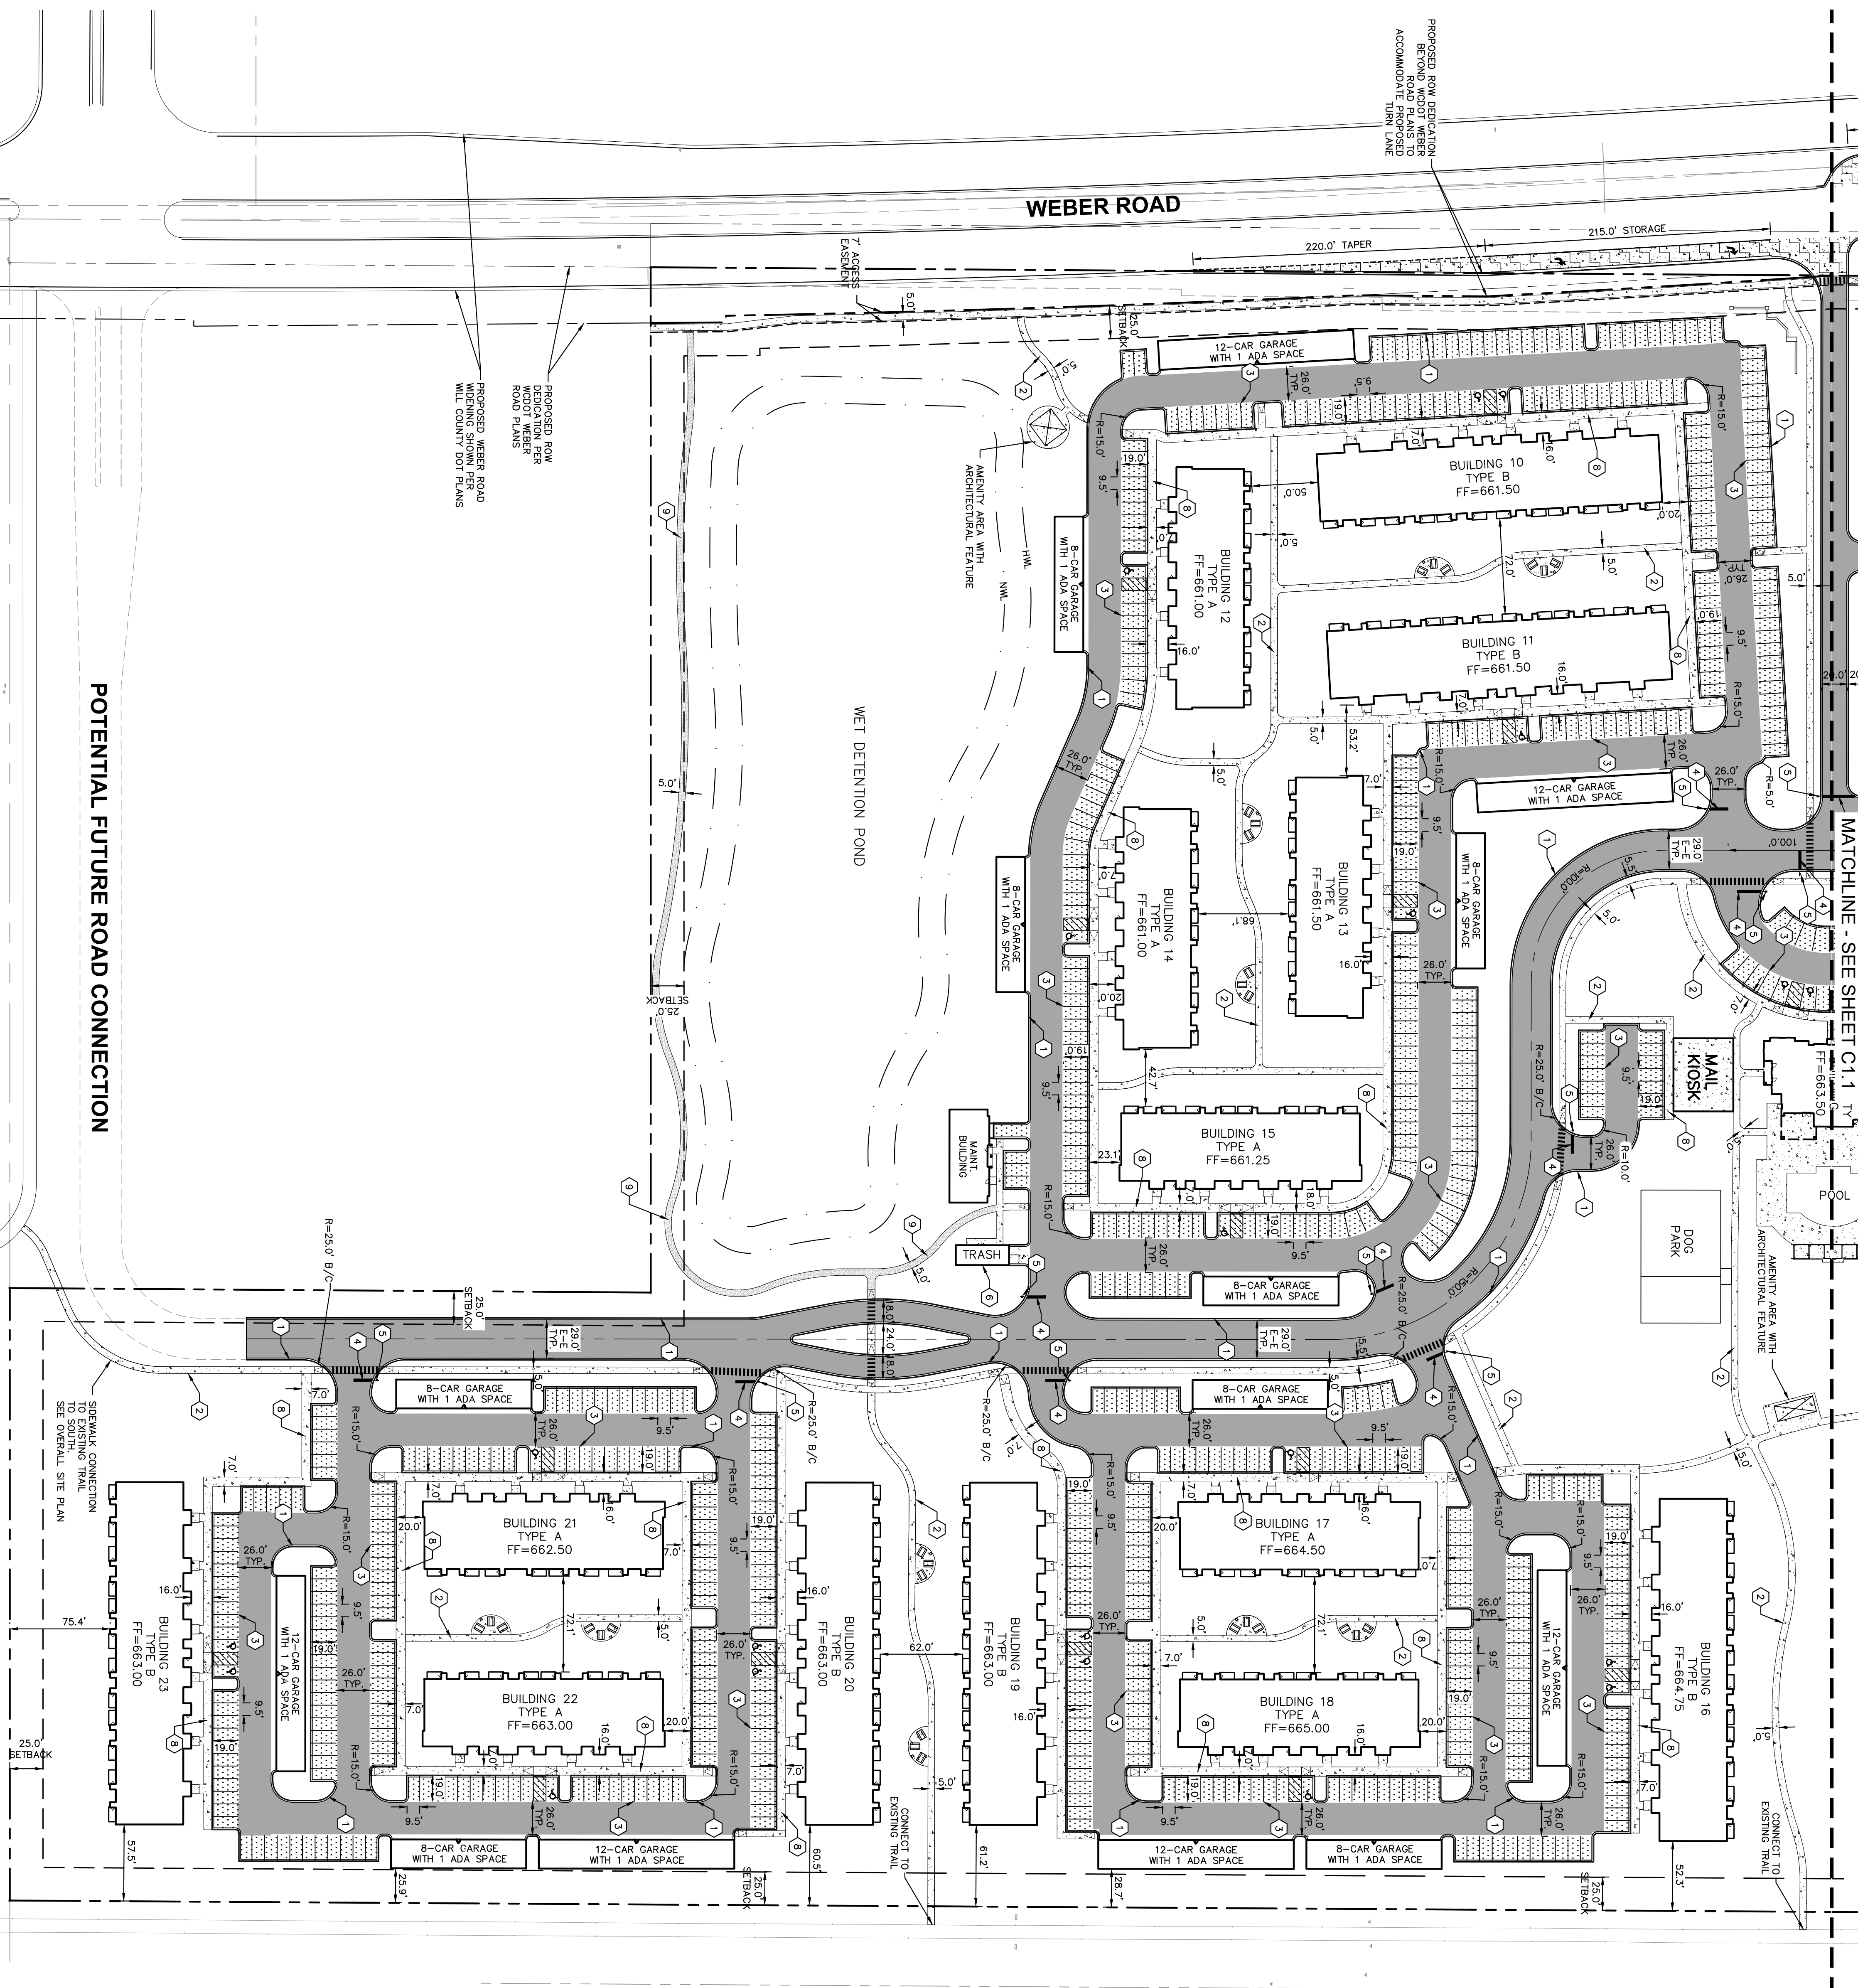

Call Before You Dig
1-800-892-0123


GENERAL NOTES

1. ALL DIMENSIONS REFER TO THE FACE OF CURB UNLESS OTHERWISE NOTED.
2. BUILDING DIMENSIONS ARE TO THE OUTSIDE FACE OF BUILDING UNLESS OTHERWISE NOTED.
3. REFER TO ARCHITECTURAL AND STRUCTURAL PLANS TO VERIFY ALL BUILDING DIMENSIONS.
4. PAVI ADJACENT TO PARKING STALL AND NOT DIMENSIONED ON THIS PLAN SHALL BE 3'-FEET TYPICAL.
5. REFER TO ARCHITECTURAL PLANS FOR MONUMENT SIGN DETAILS. SEE MEP PLANS FOR SITE ELECTRICAL DRAWINGS.
6. ALL PROPOSED ON-SITE STRIPING SHALL BE PAINTED UNLESS OTHERWISE NOTED.

KEY NOTES

1. B&I2 CONCRETE CURB AND GUTTER, TYP. (SEE DETAILS)
2. CONCRETE SIDEWALK, TYP. (7" WIDE WHEN ADJACENT TO CURB AND GUTTER, ALL OTHER 5" WIDE UNLESS OTHERWISE NOTED)
3. 4" WIDE PAINTED SOLID LINE, TYP.
4. 24" WIDE STOP BAR, TYP. (SEE DETAILS)
5. STOP SIGN, TYP. (MOUNT R-1-1, SEE DETAILS)
6. TRASH COMPACTOR AND ENCLOSURE (SEE ARCHITECTURAL PLANS FOR DETAILS)
7. MONUMENT SIGN (SEE ARCHITECTURAL PLANS FOR DETAILS)
8. INTEGRAL CURB AND SIDEWALK
9. CRUSHED LIMESTONE TRAIL (SEE LANDSCAPE PLANS FOR DETAILS)

PAVING AND CURB LEGEND

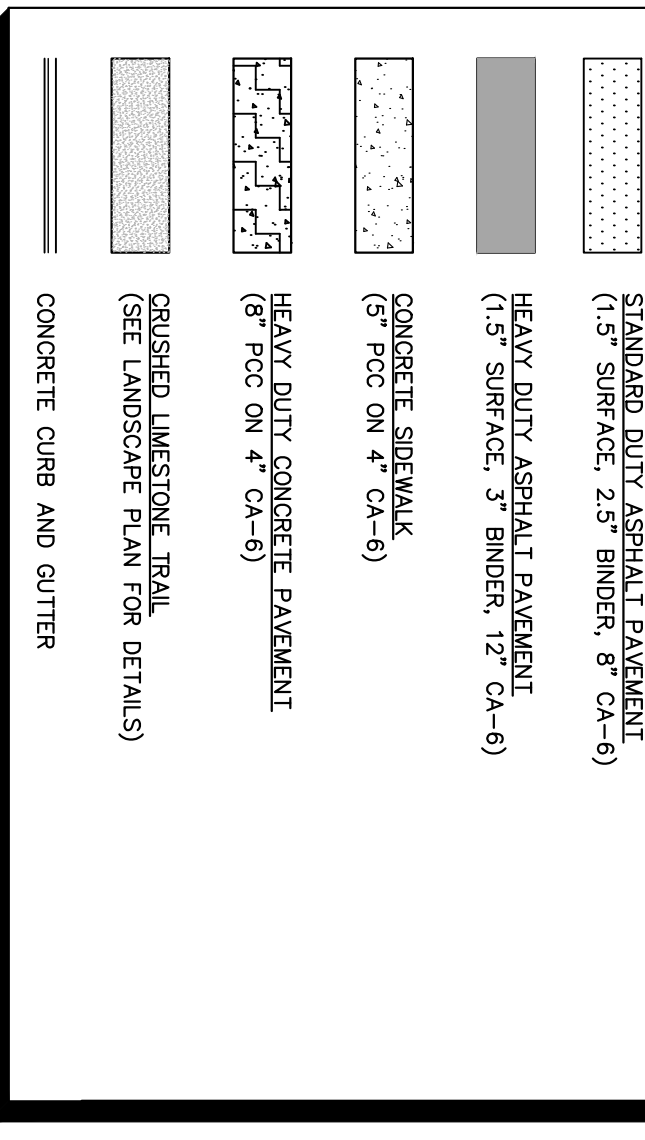

No.	REVISIONS	DATE	BY
1	REVISED PER VILLAGE COMMENTS	04/30/24	TRW
2	REVISED PER VILLAGE COMMENTS	03/01/24	TRW
3	REVISED PER VILLAGE COMMENTS	05/12/23	TRW

Kimley»Horn
 © 2024 KIMLEY-HORN AND ASSOCIATES, INC.
 4201 WINFIELD ROAD, SUITE 600,
 WARRENVILLE, IL 60555
 PHONE: 630-487-5555
 WWW.KIMLEY-HORN.COM

SCALE: AS NOTED
 DESIGNED BY: TRE
 DRAWN BY: TRW
 CHECKED BY: WAW



SITE DIMENSION PLAN

EDWARD ROSE & SONS - MIXED USE DEVELOPMENT
 SE CORNER OF WEBER ROAD AND ROMEO ROAD, ROMEOVILLE IL

C1.2
 SHEET NUMBER
 ORIGINAL ISSUE: 02/10/2023
 KHA PROJECT NO. 168511006