


PARCEL AREA	1,017,606 S.F. (23.36 ACRES)
LOT COVERAGE	38.0%
FLOOR AREA RATIO	0.04

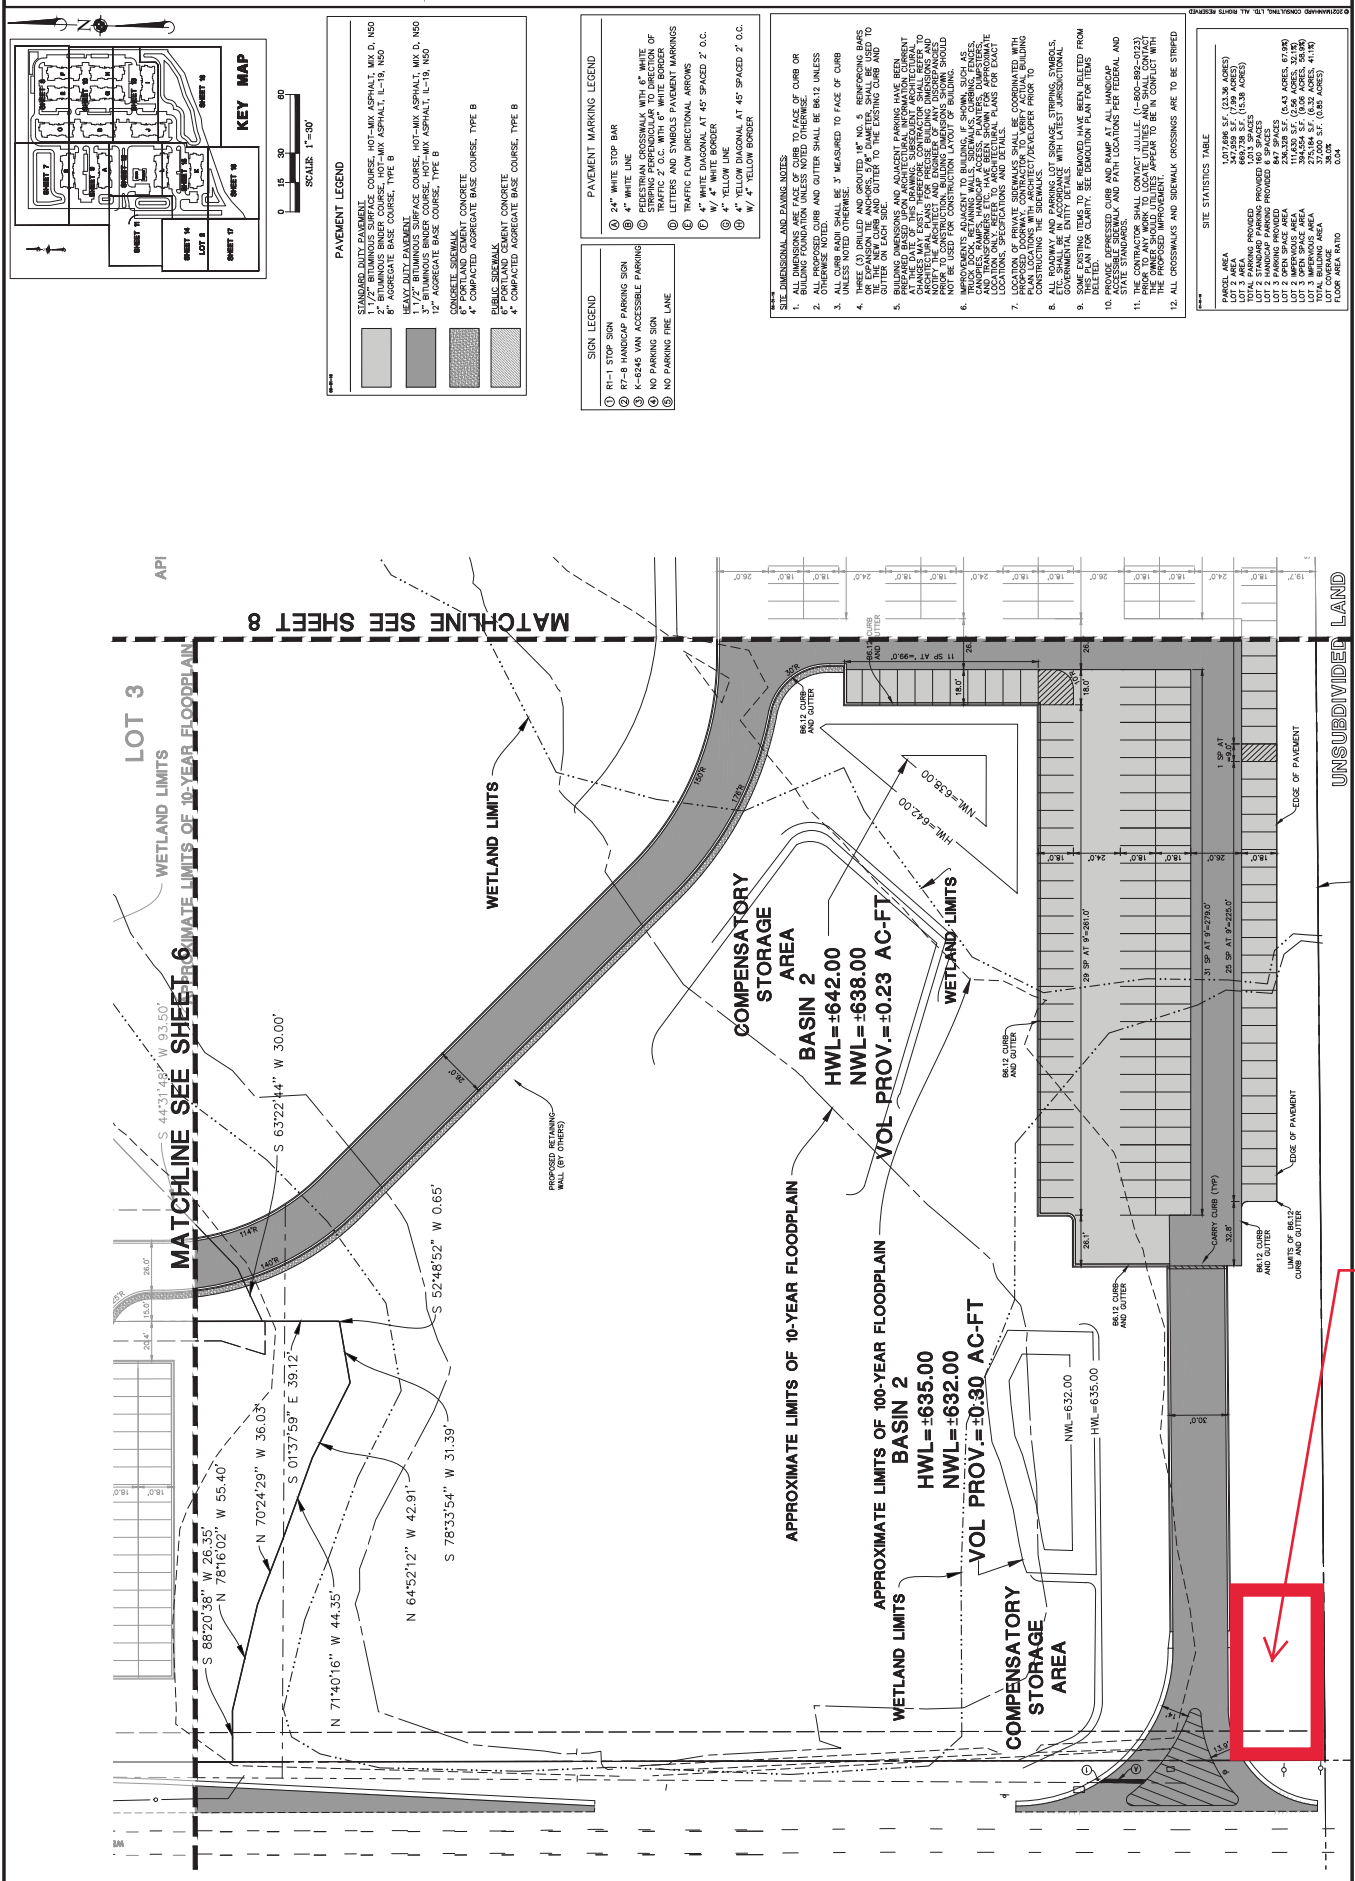



Siren Access
Easement Area