
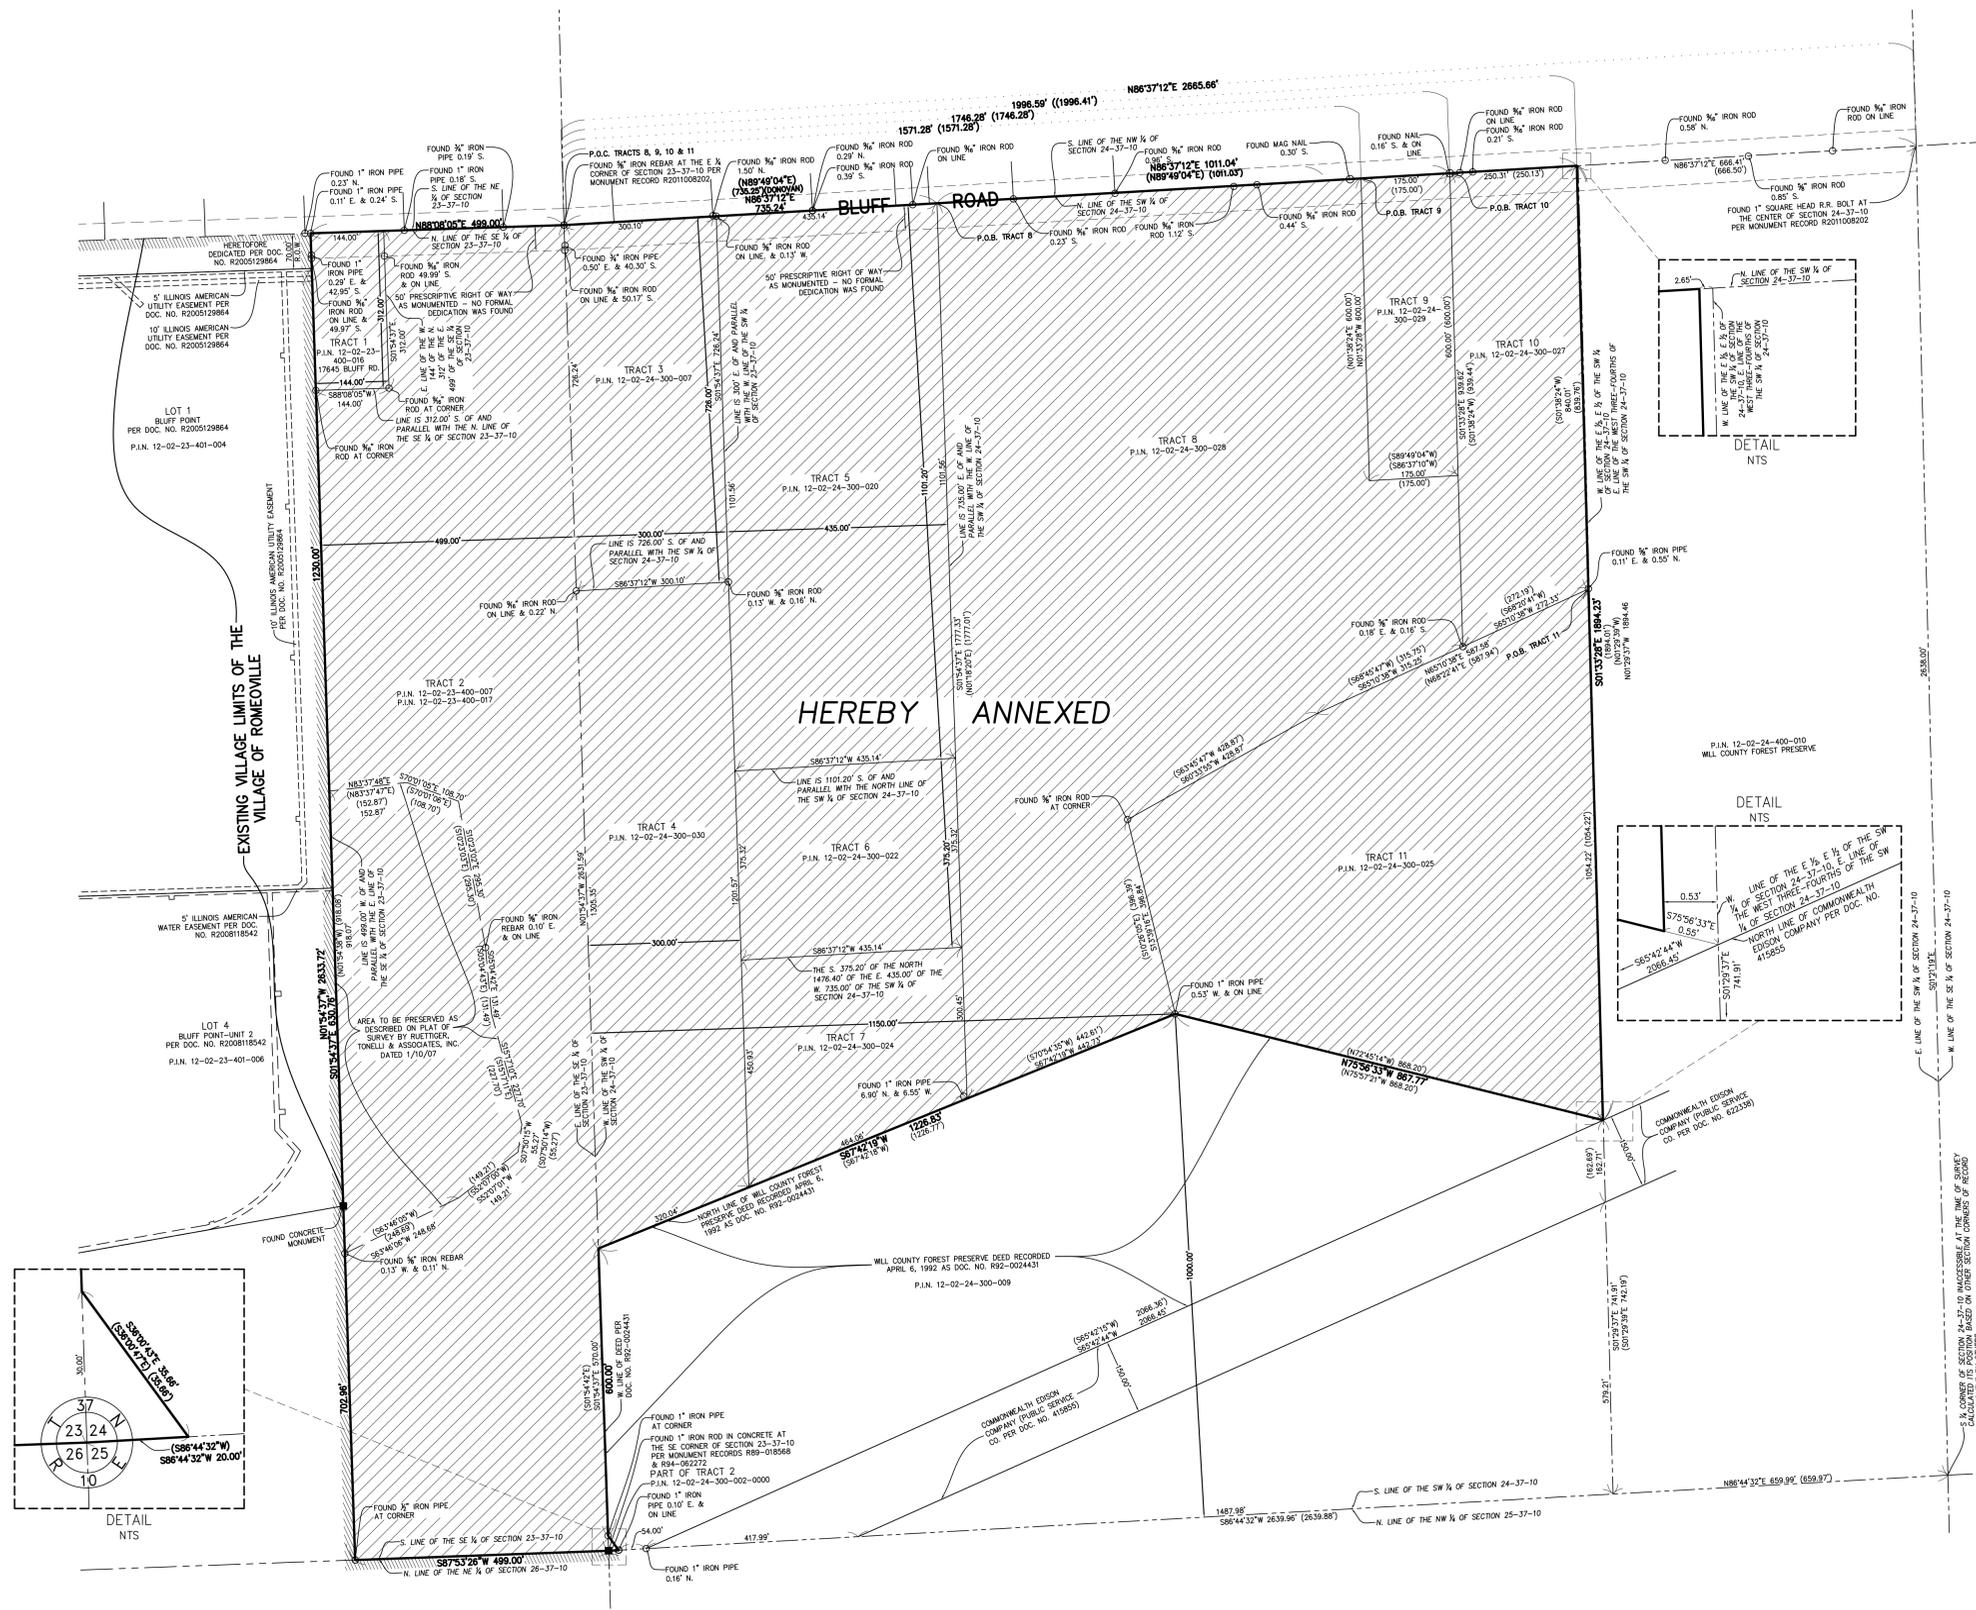





MAP OF ANNEXATION TO THE VILLAGE OF ROMEOVILLE

OF
PART OF THE SOUTHEAST QUARTER OF SECTION 23 AND THE SOUTHWEST QUATER OF SECTION
24, IN TOWNSHIP 37 NORTH, RANGE 10 EAST OF THIRD PRINCIPAL MERIDIAN, IN WILL COUNTY,
ILLINOIS.

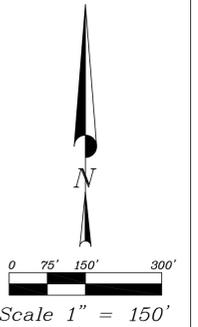

(100.00') DENOTES RECORD INFORMATION
100.00' DENOTES MEASURED INFORMATION

BASIS OF BEARINGS
ILLINOIS STATE PLANE
EAST ZONE NAD 83
WILL COUNTY DATUM

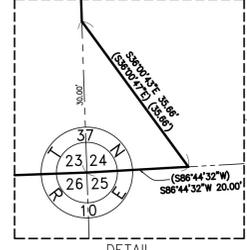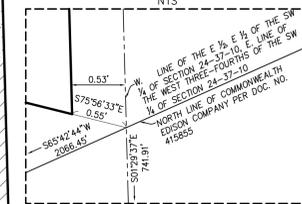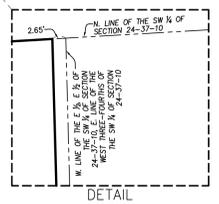

S.W. CORNER AS SHOWN IN SECTION 24-37-10 IN OTHER RECORDS OF RECORD AND SURVEYS BY OTHERS

JACOB & HEFNER ASSOCIATES
1333 Butterfield Road, Suite 300, Downers Grove, IL 60515
PHONE: (630) 652-4600, FAX: (630) 652-4601
www.jacobandhefner.com
Illinois Professional Design Firm
License No. 184-083073 Exp. 4/30/19

Survey No.:	F1144
Ordered By:	CT Realty
Description:	Map of Annexation
Date Prepared:	September 19, 2017
Scale:	1" = 150'
Field Work:	SSC, DR, RW, PW, TM
Prepared By:	TJA

MAP OF ANNEXATION TO THE VILLAGE OF ROMEOVILLE

OF
PART OF THE SOUTHEAST QUARTER OF SECTION 23 AND THE SOUTHWEST QUATER OF SECTION
24, IN TOWNSHIP 37 NORTH, RANGE 10 EAST OF THIRD PRINCIPAL MERIDIAN, IN WILL COUNTY,
ILLINOIS.

TRACT 1:

THE WEST 144 FEET OF THE NORTH 312 FEET OF THE WEST 10 ACRES OF THE EAST 499 FEET OF THE SOUTHEAST QUARTER OF SECTION 23, TOWNSHIP 37 NORTH, RANGE 10 EAST OF THE THIRD PRINCIPAL MERIDIAN, IN WILL COUNTY, ILLINOIS.

TRACT 2:

THE EAST 499 FEET OF THE SOUTHEAST ¼ (EXCEPT THE WEST 144 FEET OF THE NORTH 312 FEET THEREOF) IN SECTION 23, TOWNSHIP 37 NORTH, RANGE 10, EAST OF THE THIRD PRINCIPAL MERIDIAN, IN DUPAGE TOWNSHIP, WILL COUNTY, ILLINOIS AND THE FOLLOWING DESCRIBED TRACT TO WIT:

BEGINNING AT THE SOUTHWEST CORNER OF SECTION 24, TOWNSHIP 37 NORTH, RANGE 10, EAST OF THE THIRD PRINCIPAL MERIDIAN, THENCE NORTH ON THE WEST LINE OF SAID SECTION 24, A DISTANCE OF 30 FEET; THENCE SOUTHEASTERLY TO A POINT ON THE SOUTH LINE OF SAID SECTION 24, WHICH POINT IS 20 FEET EAST OF THE SOUTHWEST CORNER OF SAID SECTION 24, THENCE WEST ON SAID SOUTH LINE OF SAID SECTION 24, A DISTANCE OF 20 FEET TO THE POINT OF BEGINNING, ALL IN SECTION 24, TOWNSHIP 37 NORTH, RANGE 10, EAST OF THE THIRD PRINCIPAL MERIDIAN, IN WILL COUNTY, ILLINOIS.

TRACT 3:

THE NORTH 726.00 FEET OF THE WEST 300.00 FEET OF THE SOUTHWEST QUARTER OF SECTION 24, TOWNSHIP 37 NORTH, RANGE 10 EAST OF THE THIRD PRINCIPAL MERIDIAN, ALL SITUATED IN DUPAGE TOWNSHIP, WILL COUNTY, ILLINOIS.

TRACT 4:

THAT PART OF THE WEST 300.00 FEET OF THE SOUTHWEST QUARTER OF SECTION 24, IN TOWNSHIP 37 NORTH, RANGE 10 EAST OF THE THIRD PRINCIPAL MERIDIAN, LYING NORTHERLY OF THE NORTHERLY LINE OF LAND DESCRIBED IN TRUSTEE'S DEED RECORDED APRIL 6, 1992 AS DOCUMENT NO. R92-24431, AND EXCEPTING THEREFROM THE NORTH 726.00 FEET THEREOF, IN WILL COUNTY, ILLINOIS.

TRACT 5:

THE NORTH 1101.20 FEET OF THE EAST 435.00 FEET OF THE WEST 735.00 FEET OF THE SOUTHWEST QUARTER OF SECTION 24, IN TOWNSHIP 37 NORTH, RANGE 10 EAST OF THE THIRD PRINCIPAL MERIDIAN, IN WILL COUNTY, ILLINOIS.

TRACT 6:

THE SOUTH 375.20 FEET OF THE NORTH 1,476.40 FEET OF THE EAST 435.00 FEET OF THE WEST 735.00 FEET OF THE SOUTHWEST QUARTER OF SECTION 24, TOWNSHIP 37 NORTH, RANGE 10 EAST OF THE THIRD PRINCIPAL MERIDIAN, IN WILL COUNTY, ILLINOIS.

TRACT 7:

THAT PART OF THE EAST 435.00 FEET OF THE WEST 735.00 FEET OF THE SOUTHWEST QUARTER OF SECTION 24, TOWNSHIP 37 NORTH, RANGE 10 EAST OF THE THIRD PRINCIPAL MERIDIAN LYING NORTHWESTERLY OF THE NORTH LINE OF THE LAND DESCRIBED IN TRUSTEE'S DEED RECORDED APRIL 6, 1992 AS DOCUMENT NO. R92-24431 AND EXCEPTING THEREFROM THE NORTH 1,476.40 FEET THEREOF, IN WILL COUNTY, ILLINOIS.

TRACT 8:

THAT PART OF THE SOUTHWEST QUARTER OF SECTION 24, TOWNSHIP 37 NORTH, RANGE 10 EAST OF THE THIRD PRINCIPAL MERIDIAN DESCRIBED MORE PARTICULARLY AS:

COMMENCING AT THE NORTHWEST CORNER OF THE SOUTHWEST QUARTER OF SECTION 24; THENCE NORTH 89 DEGREES 49 MINUTES 04 SECONDS EAST ALONG THE NORTH LINE OF SAID SOUTHWEST QUARTER OF SECTION 24, A DISTANCE OF 735.25 FEET TO THE POINT OF BEGINNING; THENCE CONTINUING EAST ALONG THE LAST DESCRIBED COURSE A DISTANCE OF 1011.03 FEET; THENCE SOUTH 01 DEGREES 38 MINUTES 24 SECONDS WEST A DISTANCE OF 939.44 FEET; THENCE SOUTH 68 DEGREES 45 MINUTES 47 SECONDS WEST A DISTANCE OF 315.75 FEET; THENCE SOUTH 63 DEGREES 45 MINUTES 47 SECONDS WEST A DISTANCE OF 428.87 FEET; THENCE SOUTH 10 DEGREES 26 MINUTES 05 SECONDS EAST A DISTANCE OF 396.39 FEET; THENCE SOUTH 70 DEGREES 54 MINUTES 35 SECONDS WEST A DISTANCE OF 442.61 FEET; THENCE NORTH 01 DEGREES 18 MINUTES 20 SECONDS EAST A DISTANCE OF 1777.01 FEET TO THE POINT OF BEGINNING, ALL IN WILL COUNTY, ILLINOIS.

EXCEPTING THEREFROM, THAT PART OF THE SOUTHWEST QUARTER OF SECTION 24, TOWNSHIP 37 NORTH, RANGE 10 EAST OF THE THIRD PRINCIPAL MERIDIAN DESCRIBED MORE PARTICULARLY AS:

COMMENCING AT THE NORTHWEST CORNER OF THE SOUTHWEST QUARTER OF SECTION 24; THENCE NORTH 89 DEGREES 49 MINUTES 04 SECONDS EAST ALONG THE NORTH LINE OF SAID SOUTHWEST QUARTER OF SECTION 24, A DISTANCE OF 1,571.28 FEET TO THE POINT OF BEGINNING; THENCE CONTINUING EAST ALONG THE LAST DESCRIBED COURSE A DISTANCE OF 175.00 FEET; THENCE SOUTH 01 DEGREES 38 MINUTES 24 SECONDS WEST A DISTANCE OF 600.00 FEET; THENCE SOUTH 89 DEGREES 49 MINUTES 04 SECONDS WEST A DISTANCE OF 175.00 FEET; THENCE NORTH 01 DEGREES 38 MINUTES 24 SECONDS WEST A DISTANCE OF 600.00 FEET TO THE POINT OF BEGINNING, ALL IN WILL COUNTY, ILLINOIS.

TRACT 9:

THAT PART OF THE SOUTHWEST QUARTER OF SECTION 24, TOWNSHIP 37 NORTH, RANGE 10 EAST OF THE THIRD PRINCIPAL MERIDIAN DESCRIBED MORE PARTICULARLY AS:

COMMENCING AT THE NORTHWEST CORNER OF THE SOUTHWEST QUARTER OF SECTION 24; THENCE NORTH 89 DEGREES 49 MINUTES 04 SECONDS EAST ALONG THE NORTH LINE OF SAID SOUTHWEST QUARTER OF SECTION 24, A DISTANCE OF 1,571.28 FEET TO THE POINT OF BEGINNING; THENCE CONTINUING EAST ALONG THE LAST DESCRIBED COURSE A DISTANCE OF 175.00 FEET; THENCE SOUTH 01 DEGREES 38 MINUTES 24 SECONDS WEST A DISTANCE OF 600.00 FEET; THENCE SOUTH 89 DEGREES 49 MINUTES 04 SECONDS WEST A DISTANCE OF 175.00 FEET; THENCE NORTH 01 DEGREES 38 MINUTES 24 SECONDS WEST A DISTANCE OF 600.00 FEET TO THE POINT OF BEGINNING, ALL IN WILL COUNTY, ILLINOIS.

TRACT 10:

THAT PART OF THE SOUTHWEST QUARTER OF SECTION 24, TOWNSHIP 37 NORTH, RANGE 10 EAST OF THE THIRD PRINCIPAL MERIDIAN DESCRIBED MORE PARTICULARLY AS:

COMMENCING AT THE NORTHWEST CORNER OF THE SOUTHWEST QUARTER OF SECTION 24; THENCE NORTH 89 DEGREES 49 MINUTES 04 SECONDS EAST ALONG THE NORTH LINE OF SAID SOUTHWEST QUARTER, A DISTANCE OF 1746.28 FEET TO THE POINT OF BEGINNING; THENCE CONTINUING EAST ALONG THE LAST DESCRIBED COURSE A DISTANCE OF 250.13 FEET; THENCE SOUTH 01 DEGREES 38 MINUTES 24 SECONDS WEST A DISTANCE OF 839.76 FEET; THENCE SOUTH 68 DEGREES 20 MINUTES 41 SECONDS WEST A DISTANCE OF 272.19 FEET; THENCE NORTH 01 DEGREES 38 MINUTES 24 SECONDS EAST A DISTANCE OF 939.44 FEET TO THE POINT OF BEGINNING, ALL IN WILL COUNTY, ILLINOIS.

TRACT 11:

THAT PART OF THE SOUTHWEST QUARTER OF SECTION 24, TOWNSHIP 37 NORTH, RANGE 10 EAST OF THE THIRD PRINCIPAL MERIDIAN DESCRIBED MORE PARTICULARLY AS:

COMMENCING AT THE NORTHWEST CORNER OF THE SOUTHWEST QUARTER OF SECTION 24; THENCE NORTH 89 DEGREES 49 MINUTES 04 SECONDS EAST ALONG THE NORTH LINE OF THE SOUTHWEST QUARTER OF SAID SECTION 24 A DISTANCE OF 1996.41 FEET; THENCE SOUTH 01 DEGREES 38 MINUTES 24 SECONDS WEST A DISTANCE OF 839.76 FEET TO THE POINT OF BEGINNING; THENCE CONTINUING SOUTH ALONG THE LAST DESCRIBED COURSE A DISTANCE OF 1054.22 FEET; THENCE NORTH 72 DEGREES 45 MINUTES 14 SECONDS WEST A DISTANCE OF 868.20 FEET; THENCE NORTH 10 DEGREES 26 MINUTES 05 SECONDS WEST A DISTANCE OF 396.39 FEET; THENCE NORTH 63 DEGREES 45 MINUTES 47 SECONDS EAST A DISTANCE OF 428.87 FEET; THENCE NORTH 68 DEGREES 22 MINUTES 41 SECONDS EAST A DISTANCE OF 587.94 FEET TO THE POINT OF BEGINNING, ALL IN WILL COUNTY, ILLINOIS.

CERTIFICATE OF OWNER

STATE OF _____)
) SS
COUNTY OF _____)

This is to certify that _____ is the owner of the property described hereon and has caused the same to be surveyed, platted, and recorded as indicated thereon, for the uses and purposes therein set forth, and does hereby acknowledge and adopt the same under the style and title thereon indicated.

Dated at _____, _____ County, _____
this ____ day of _____, in the Year 201__

Owner Address:

By: _____
Title: _____
Attest: _____
Title: _____

CERTIFICATE of NOTARY

STATE OF _____)
) SS
COUNTY OF _____)

I HEREBY CERTIFY THAT THE PERSON(S)/CORPORATION(S) WHOSE NAMES ARE SUBSCRIBED TO THE FOREGOING CERTIFICATE ARE KNOWN TO ME AS SUCH OWNER(S). GIVEN UNDER MY HAND AND NOTARY SEAL

This ____ day of _____ in the Year 201__

(Notary Public) (Commission Expires)

CERTIFICATE OF OWNER

STATE OF _____)
) SS
COUNTY OF _____)

This is to certify that _____ is the owner of the property described hereon and has caused the same to be surveyed, platted, and recorded as indicated thereon, for the uses and purposes therein set forth, and does hereby acknowledge and adopt the same under the style and title thereon indicated.

Dated at _____, _____ County, _____
this ____ day of _____, in the Year 201__

Owner Address:

By: _____
Title: _____
Attest: _____
Title: _____

CERTIFICATE of NOTARY

STATE OF _____)
) SS
COUNTY OF _____)

I HEREBY CERTIFY THAT THE PERSON(S)/CORPORATION(S) WHOSE NAMES ARE SUBSCRIBED TO THE FOREGOING CERTIFICATE ARE KNOWN TO ME AS SUCH OWNER(S). GIVEN UNDER MY HAND AND NOTARY SEAL

This ____ day of _____ in the Year 201__

(Notary Public) (Commission Expires)

CERTIFICATE OF OWNER

STATE OF _____)
) SS
COUNTY OF _____)

This is to certify that _____ is the owner of the property described hereon and has caused the same to be surveyed, platted, and recorded as indicated thereon, for the uses and purposes therein set forth, and does hereby acknowledge and adopt the same under the style and title thereon indicated.

Dated at _____, _____ County, _____
this ____ day of _____, in the Year 201__

Owner Address:

By: _____
Title: _____
Attest: _____
Title: _____

CERTIFICATE of NOTARY

STATE OF _____)
) SS
COUNTY OF _____)

I HEREBY CERTIFY THAT THE PERSON(S)/CORPORATION(S) WHOSE NAMES ARE SUBSCRIBED TO THE FOREGOING CERTIFICATE ARE KNOWN TO ME AS SUCH OWNER(S). GIVEN UNDER MY HAND AND NOTARY SEAL

This ____ day of _____ in the Year 201__

(Notary Public) (Commission Expires)

CERTIFICATE OF OWNER

STATE OF _____)
) SS
COUNTY OF _____)

This is to certify that _____ is the owner of the property described hereon and has caused the same to be surveyed, platted, and recorded as indicated thereon, for the uses and purposes therein set forth, and does hereby acknowledge and adopt the same under the style and title thereon indicated.

Dated at _____, _____ County, _____
this ____ day of _____, in the Year 201__

Owner Address:

By: _____
Title: _____
Attest: _____
Title: _____

CERTIFICATE of NOTARY

STATE OF _____)
) SS
COUNTY OF _____)

I HEREBY CERTIFY THAT THE PERSON(S)/CORPORATION(S) WHOSE NAMES ARE SUBSCRIBED TO THE FOREGOING CERTIFICATE ARE KNOWN TO ME AS SUCH OWNER(S). GIVEN UNDER MY HAND AND NOTARY SEAL

This ____ day of _____ in the Year 201__

(Notary Public) (Commission Expires)

STATE OF ILLINOIS)
) SS
COUNTY OF WILL)

Approved and accepted by the Village of Romeoville, Illinois,
as Ordinance No. _____

This ____ day of _____, A.D., 201__

By: _____
Village President

Attest: _____
Village Clerk

SURVEYOR'S CERTIFICATE
State of Illinois)
) SS
County of DuPage)

This is to certify that I, Carl J. Cook, an Illinois Professional Land Surveyor, have prepared the Map hereon from official records for the purpose of annexing the same into the Village of Romeoville, Illinois, and the Map hereon drawn is a correct representation of the property to be annexed.

Given under my hand and seal this ____ day of _____, 201__.

Illinois Professional Land Surveyor No. 35-3543



Survey No.:	F114f
Ordered By.:	CT Realty
Description:	Map of Annexation
Date Prepared:	September 19, 2017
Scale:	I" = N/A
Field Work:	ISC DR HW PW TM
Prepared By:	FLA

JACOB & HEFNER
A S S O C I A T E S
1333 Butterfield Road, Suite 308, Downers Grove, IL 60515
PHONE: (630) 652-4608, FAX: (630) 652-4601
www.jacobandhefner.com
Illinois Professional Design Firm
License No. 184-003073 Exp. 4/30/19