

1" = 100'

**WT GROUP**  
 Engineering with Precision, Pace and Passion.  
 1478 Prairie Avenue, Suite 1100  
 Romeoville, IL 60142  
 T: 224.200.0000 F: 224.200.0444  
 www.wtgroup.com  
 License No. 184-007024-015 Expires 03/31/2019  
 © COPYRIGHT 2018 THE WT GROUP, LLC


**WT Group**

AQUATIC \ CIVIL \ MECHANICAL \ ELECTRICAL \ PLUMBING \ TELECOMMUNICATION \ STRUCTURAL \ ACCESSIBILITY CONSULTING \ DESIGN & PROGRAM MANAGEMENT \ LAND SURVEY

CARILLON COURT ROMEOVILLE  
 WEST SIDE OF WEBER ROAD  
 (NORTH OF 135th & SOUTH OF CARILLON)  
 ROMEOVILLE, ILLINOIS

ISSUE  
 TO \_\_\_\_\_ DATE \_\_\_\_\_  
 12/23/18  
 4/4/19

HECK:TOA  
 DRAWN:TEP  
 JOB:CE18028  
 PROPOSED  
 ENCROACHMENT  
 PLAN  
**EX-1.0**

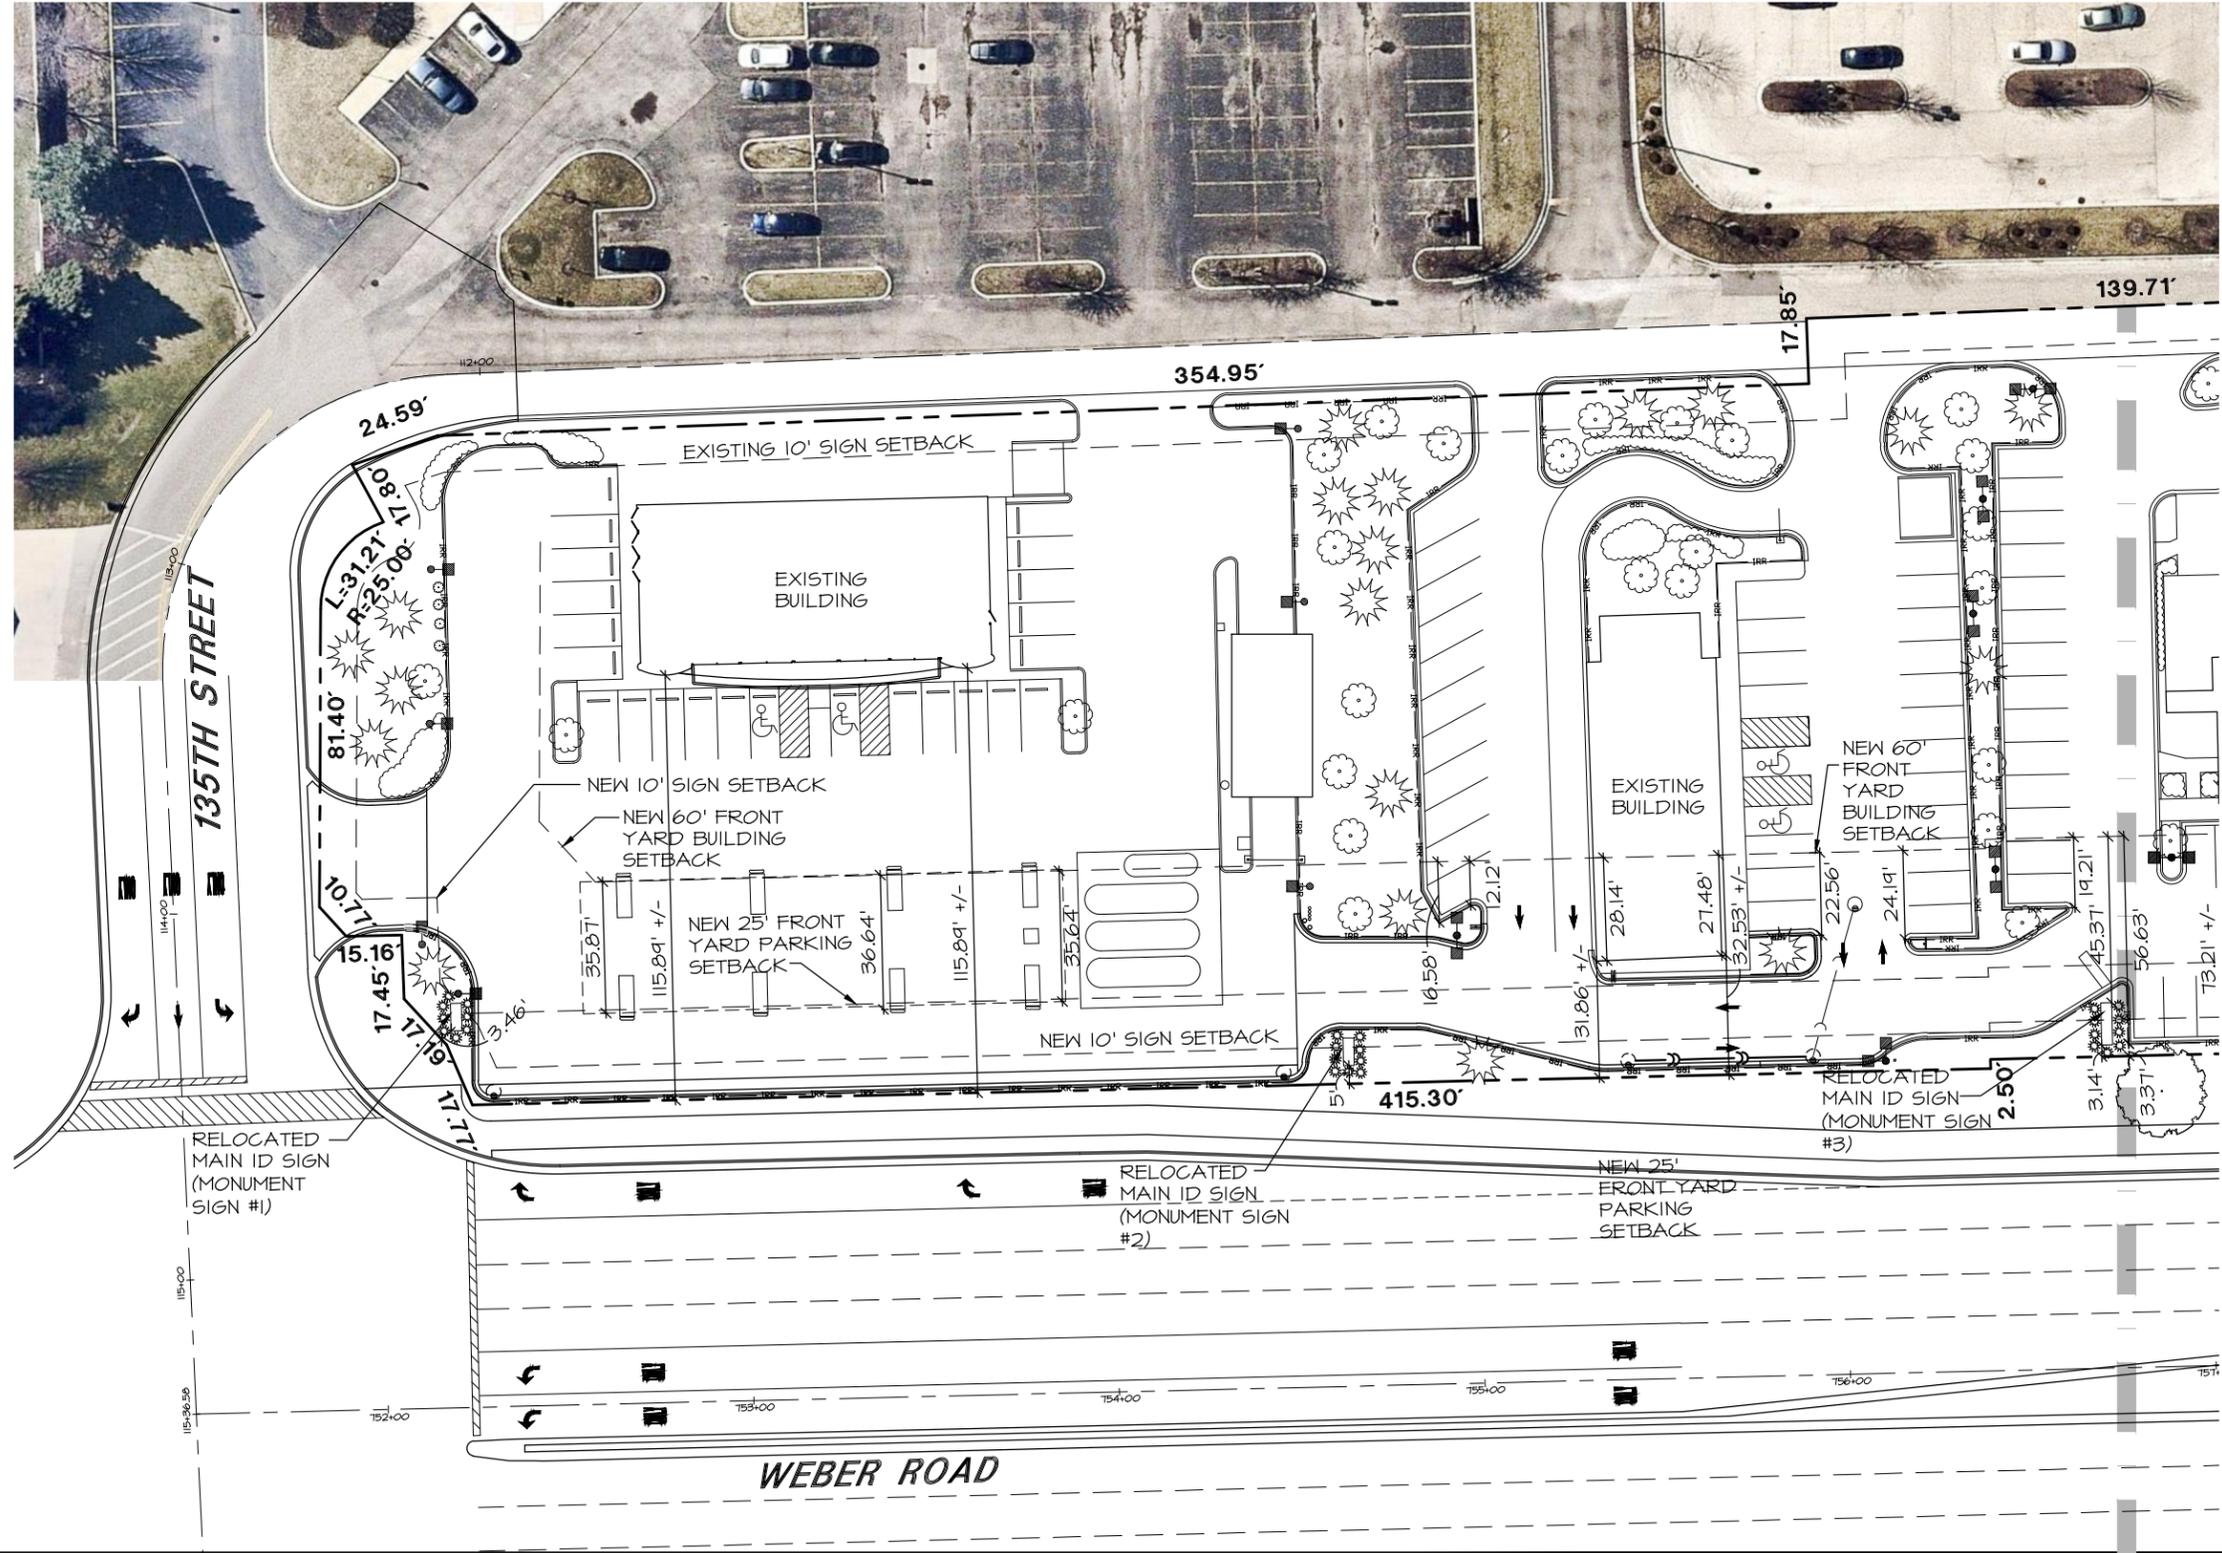

1" = 50'

ISSUE	
TO	DATE
	12/20/18
	4/4/19

CHECK: TOA  
 DRAWN: TEP  
 JOB: CE18026  
 PROPOSED ENCROACHMENT PLAN


EX-1.1

CARILLON COURT ROMEOVILLE  
 WEST SIDE OF WEBER ROAD  
 (NORTH OF 135th & SOUTH OF CARILLON ROMEOVILLE, ILLINOIS)

**WT Group**  
 Engineering Design Consulting

**WT GROUP**  
 Engineering with Precision, Pace and Passion.  
 2975 Peoria Avenue | Hoffman Estates, IL 60182  
 T: 224.293.6333 | F: 224.293.6444  
 www.wtgroup.com  
 © COPYRIGHT 2018 BY WT GROUP, LLC

AQUATIC \ CIVIL \ MECHANICAL \ ELECTRICAL \ PLUMBING \ TELECOMMUNICATION \ STRUCTURAL \ ACCESSIBILITY CONSULTING \ DESIGN & PROGRAM MANAGEMENT \ LAND SURVEY

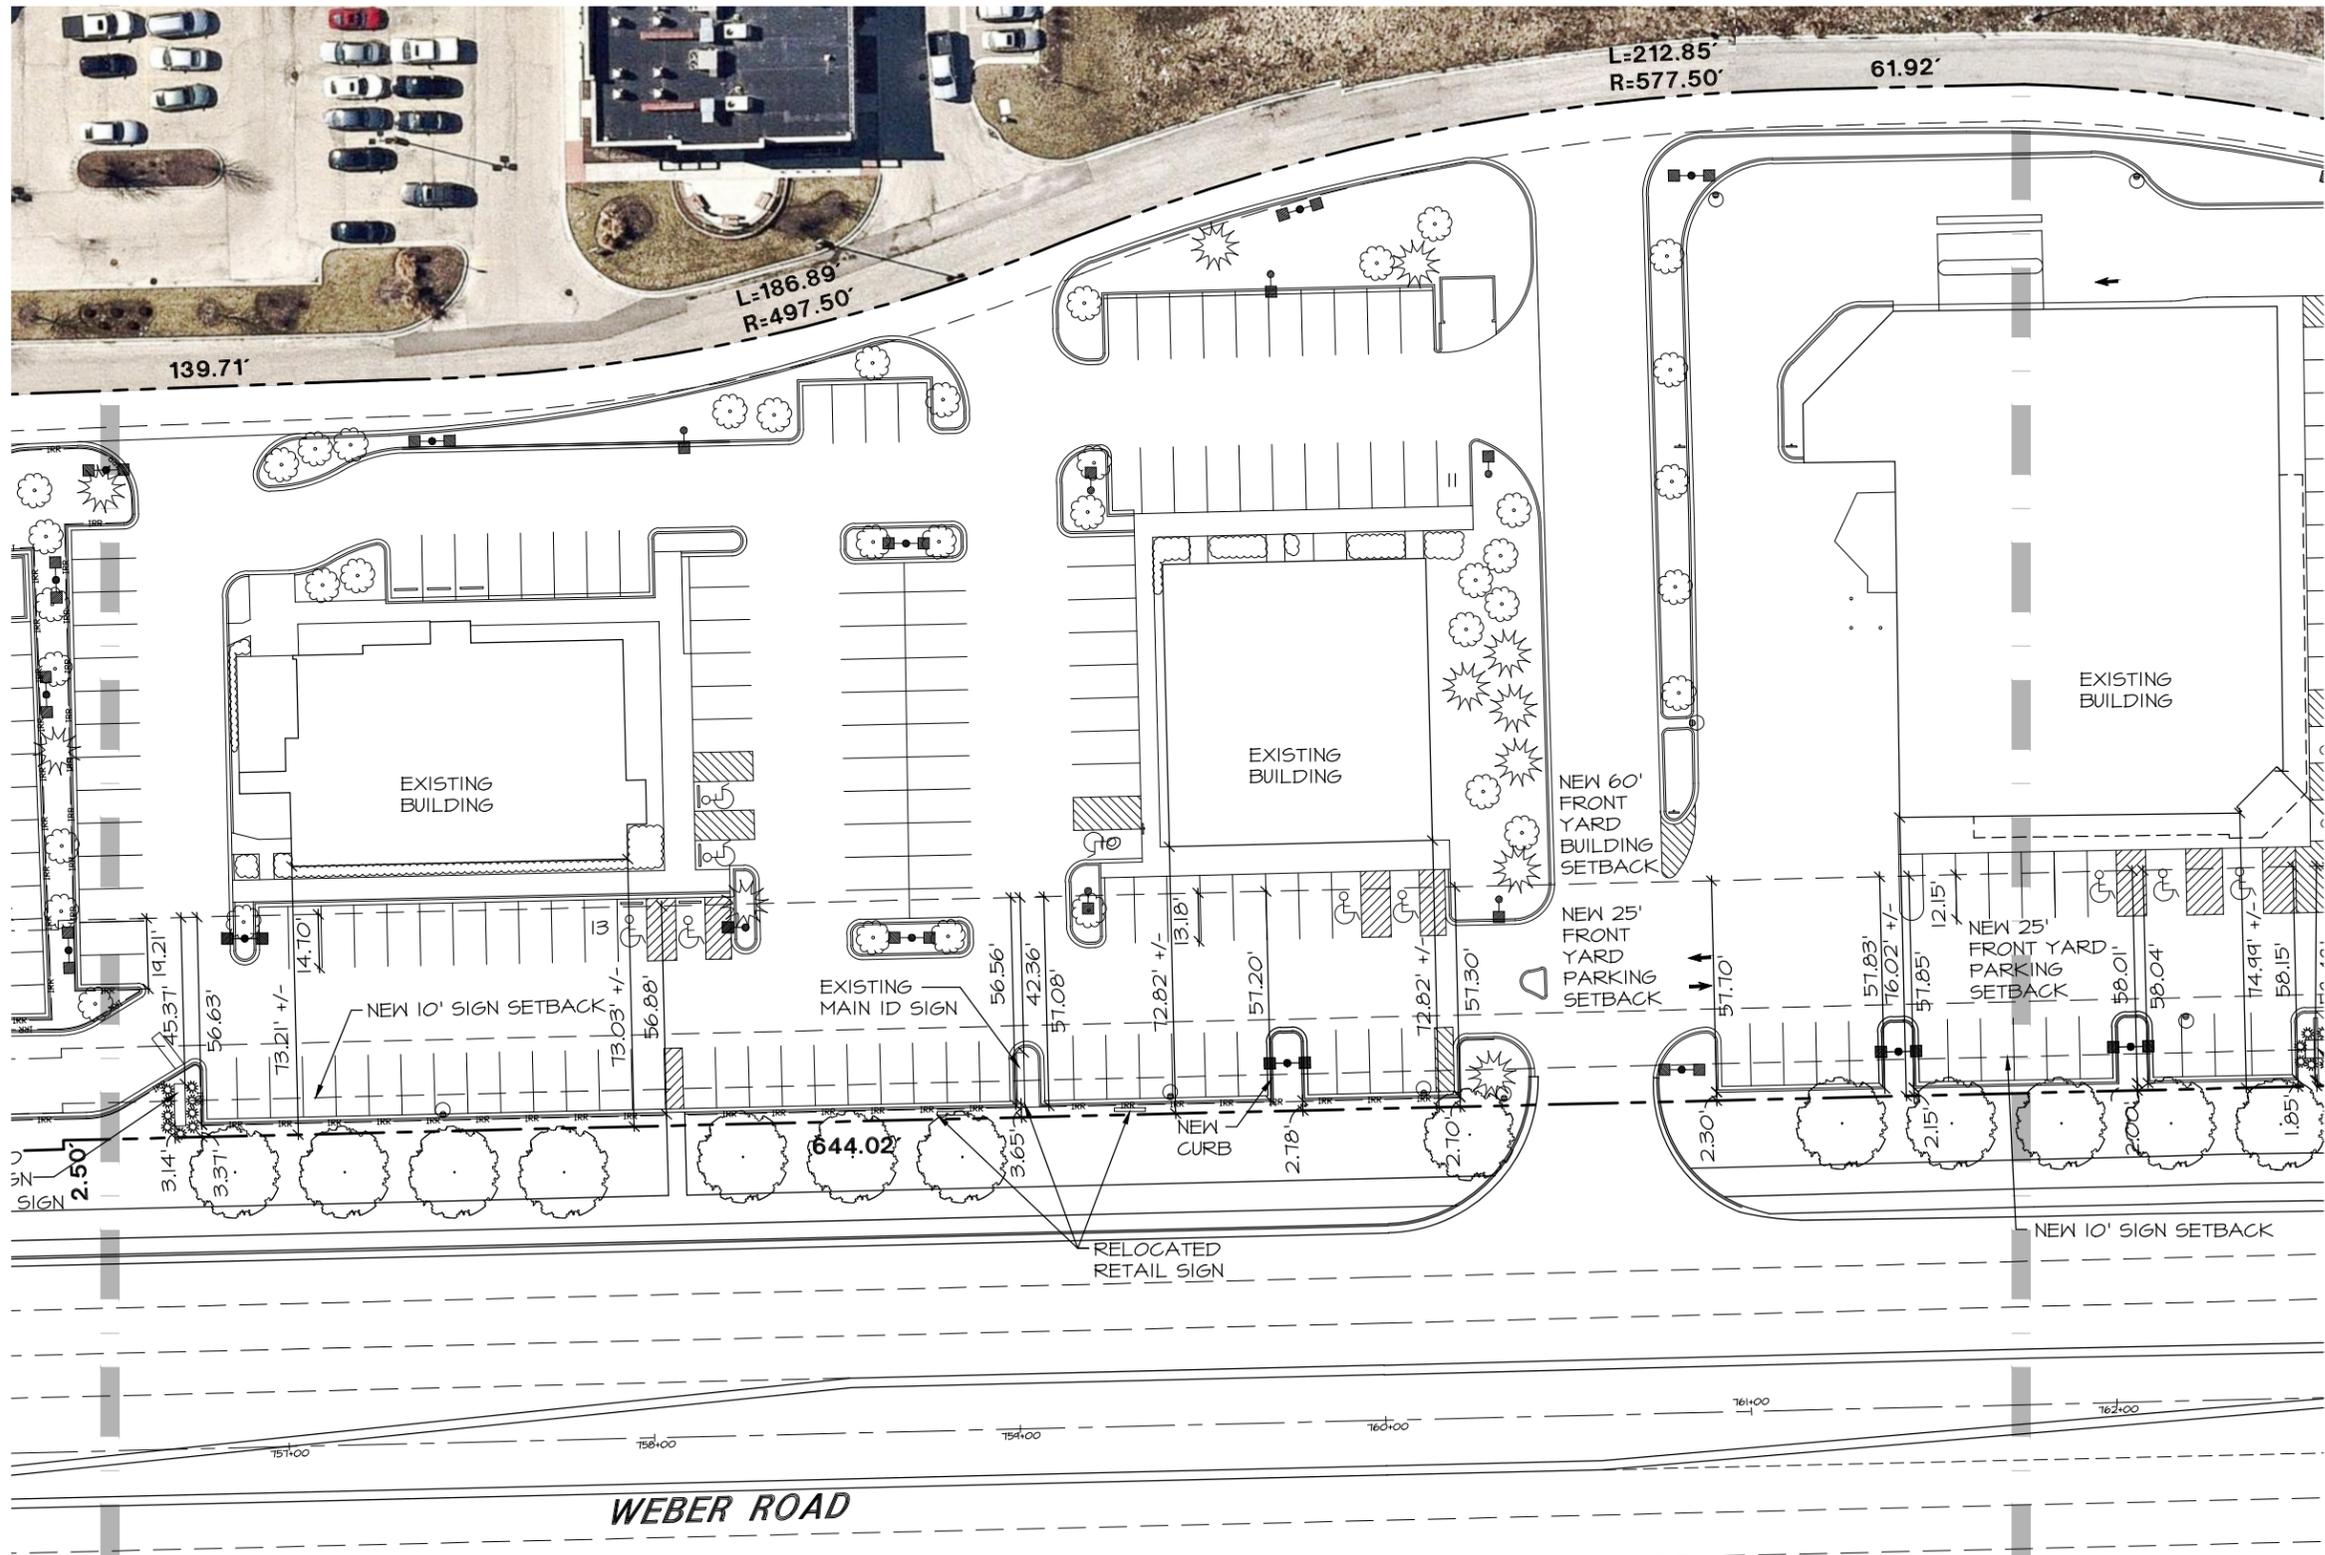

**WT GROUP**  
 Engineering with Precision, Passion and Integrity  
 2075 Peoria Avenue | Hoffman Estates, IL 60182  
 T: 224.203.6333 | F: 224.203.6444  
 www.wtgroup.com  
 © Copyright 2019 WT Group, LLC


**WT Group**  
 Engineering Design Consulting

CARILLON COURT ROMEVILLE  
 WEST SIDE OF WEBER ROAD  
 (NORTH OF 135th & SOUTH OF CARILLON  
 ROMEVILLE, ILLINOIS)

AQUATIC \ CIVIL \ MECHANICAL \ ELECTRICAL \ PLUMBING \ TELECOMMUNICATION \ STRUCTURAL \ ACCESSIBILITY CONSULTING \ DESIGN & PROGRAM MANAGEMENT \ LAND SURVEY

ISSUE	
TO	DATE
	12/20/18
	4/4/19

CHECK: TOA  
 DRAWN: TEP  
 JOB: CE18026  
 PROPOSED ENCROACHMENT PLAN  
**EX-1.2**

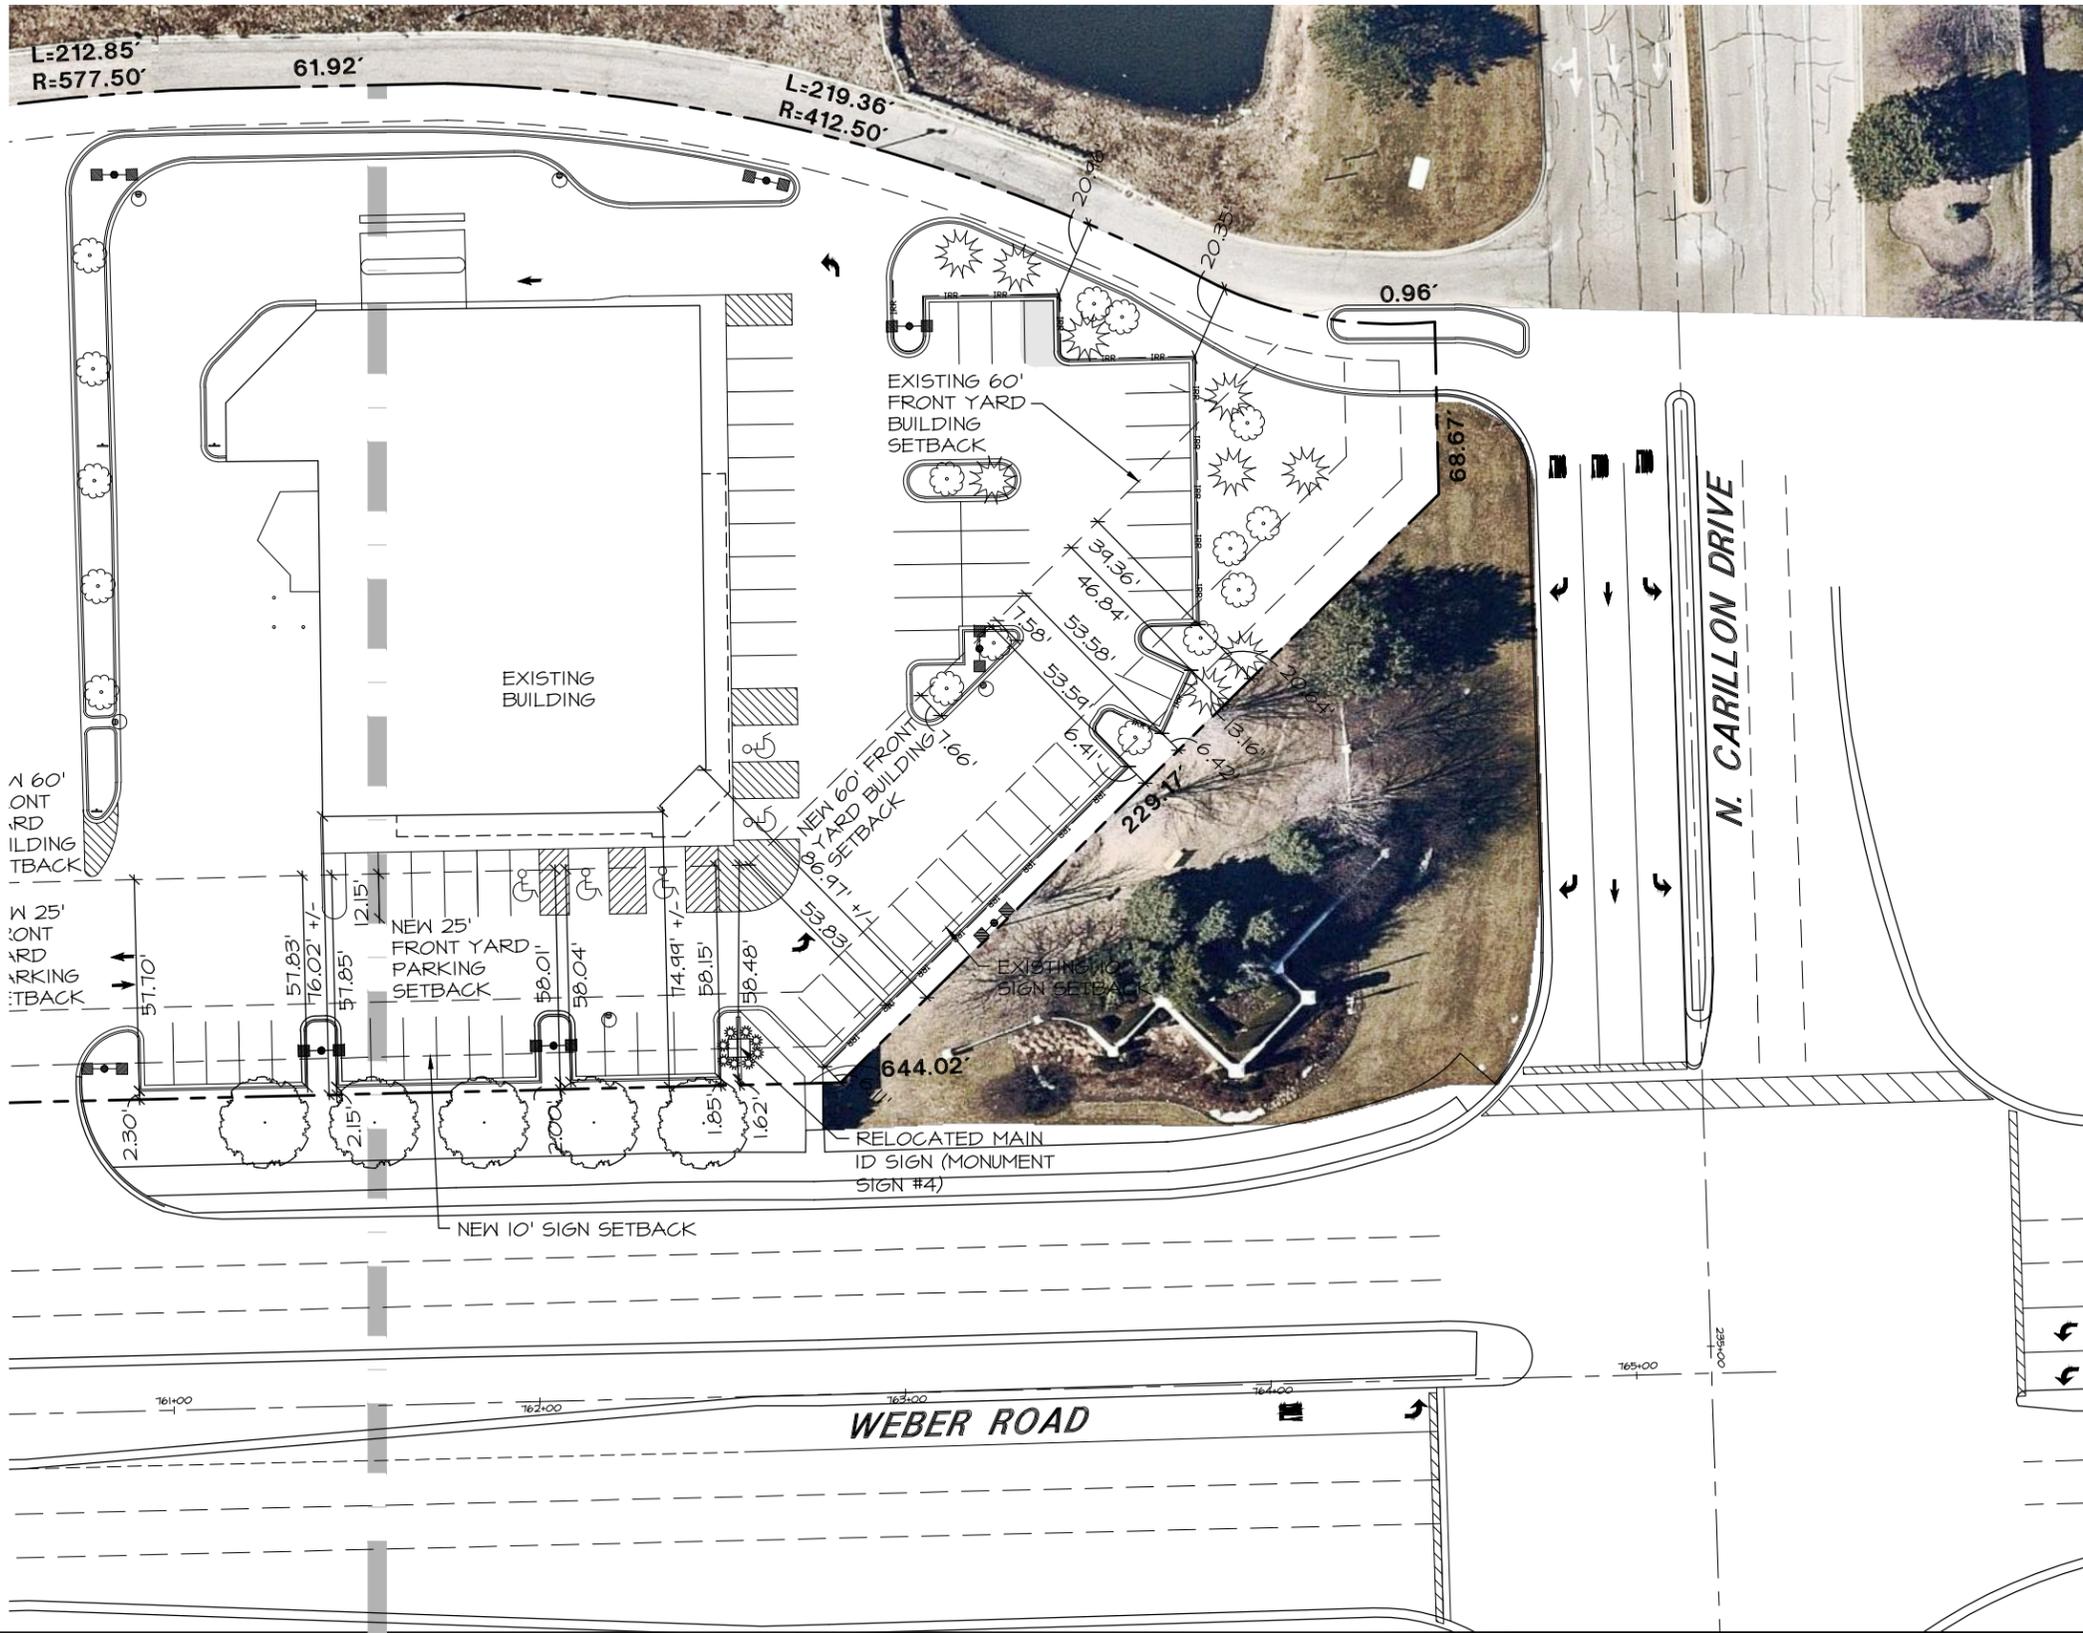

1" = 50'

ISSUE	
TO	DATE
	12/20/18
	4/4/19

CHECK: TOA  
 DRAWN: TEP  
 JOB: CE18026  
 PROPOSED  
 ENCROACHMENT  
 PLAN

**EX-13**

CARILLON COURT ROMEVILLE  
 WEST SIDE OF WEBER ROAD  
 (NORTH OF 135th & SOUTH OF CARILLON  
 ROMEVILLE, ILLINOIS)

**WT Group**  
 Engineering Design Consulting

**WT GROUP**  
 Engineering with Precision, Pace and Passion.  
 2075 Peoria Avenue | Hoffman Estates, IL 60182  
 T: 224.293.6333 | F: 224.293.6444  
 www.wtgroup.com  
 © COPYRIGHT 2019 THE WT GROUP, LLC

AQUATIC \ CIVIL \ MECHANICAL \ ELECTRICAL \ PLUMBING \ TELECOMMUNICATION \ STRUCTURAL \ ACCESSIBILITY CONSULTING \ DESIGN & PROGRAM MANAGEMENT \ LAND SURVEY