

WAIRPORT RD

SPINNACLE DR


88

SURVEY SITE

NOT TO SCALE

MERCEDES-BENZ OF ORLAND PARK
8430 W. 159TH STREET
ORLAND PARK IL, 60462

1. DISTANCES ARE MARKED IN FEET AND DECIMAL PARTS THEREOF. NO DIMENSIONS SHALL BE ASSUMED BY SCALE MEASUREMENT HEREON.
2. COMPARE THIS PLAT, LEGAL DESCRIPTION AND ALL SURVEY MONUMENTS BEFORE BUILDING, AND IMMEDIATELY REPORT ANY DISCREPANCIES TO THE SURVEYOR.
3. EXISTING IMPROVEMENTS HAVE NOT BEEN SHOWN HEREON
4. THIS SURVEY IS SUBJECT TO MATTERS OF TITLE, WHICH MAY BE REVEALED BY A CURRENT TITLE REPORT, EASEMENTS, SETBACKS AND OTHER RESTRICTIONS WHICH MAY BE FOUND IN A CURRENT TITLE REPORT, LOCAL ORDINANCES, DEEDS OR OTHER INSTRUMENTS OF RECORD MAY NOT BE SHOWN.
5. THIS EXHIBIT WAS PREPARED FOR MERCEDES-BENZ OF ORLAND PARK BASED ON A FIELD SURVEY COMPLETED ON FEBRUARY 27, 2020.
6. MANHARD CONSULTING, LTD. IS A PROFESSIONAL DESIGN FIRM, REGISTRATION NUMBER 184000330, EXPIRES APRIL 30, 2023.

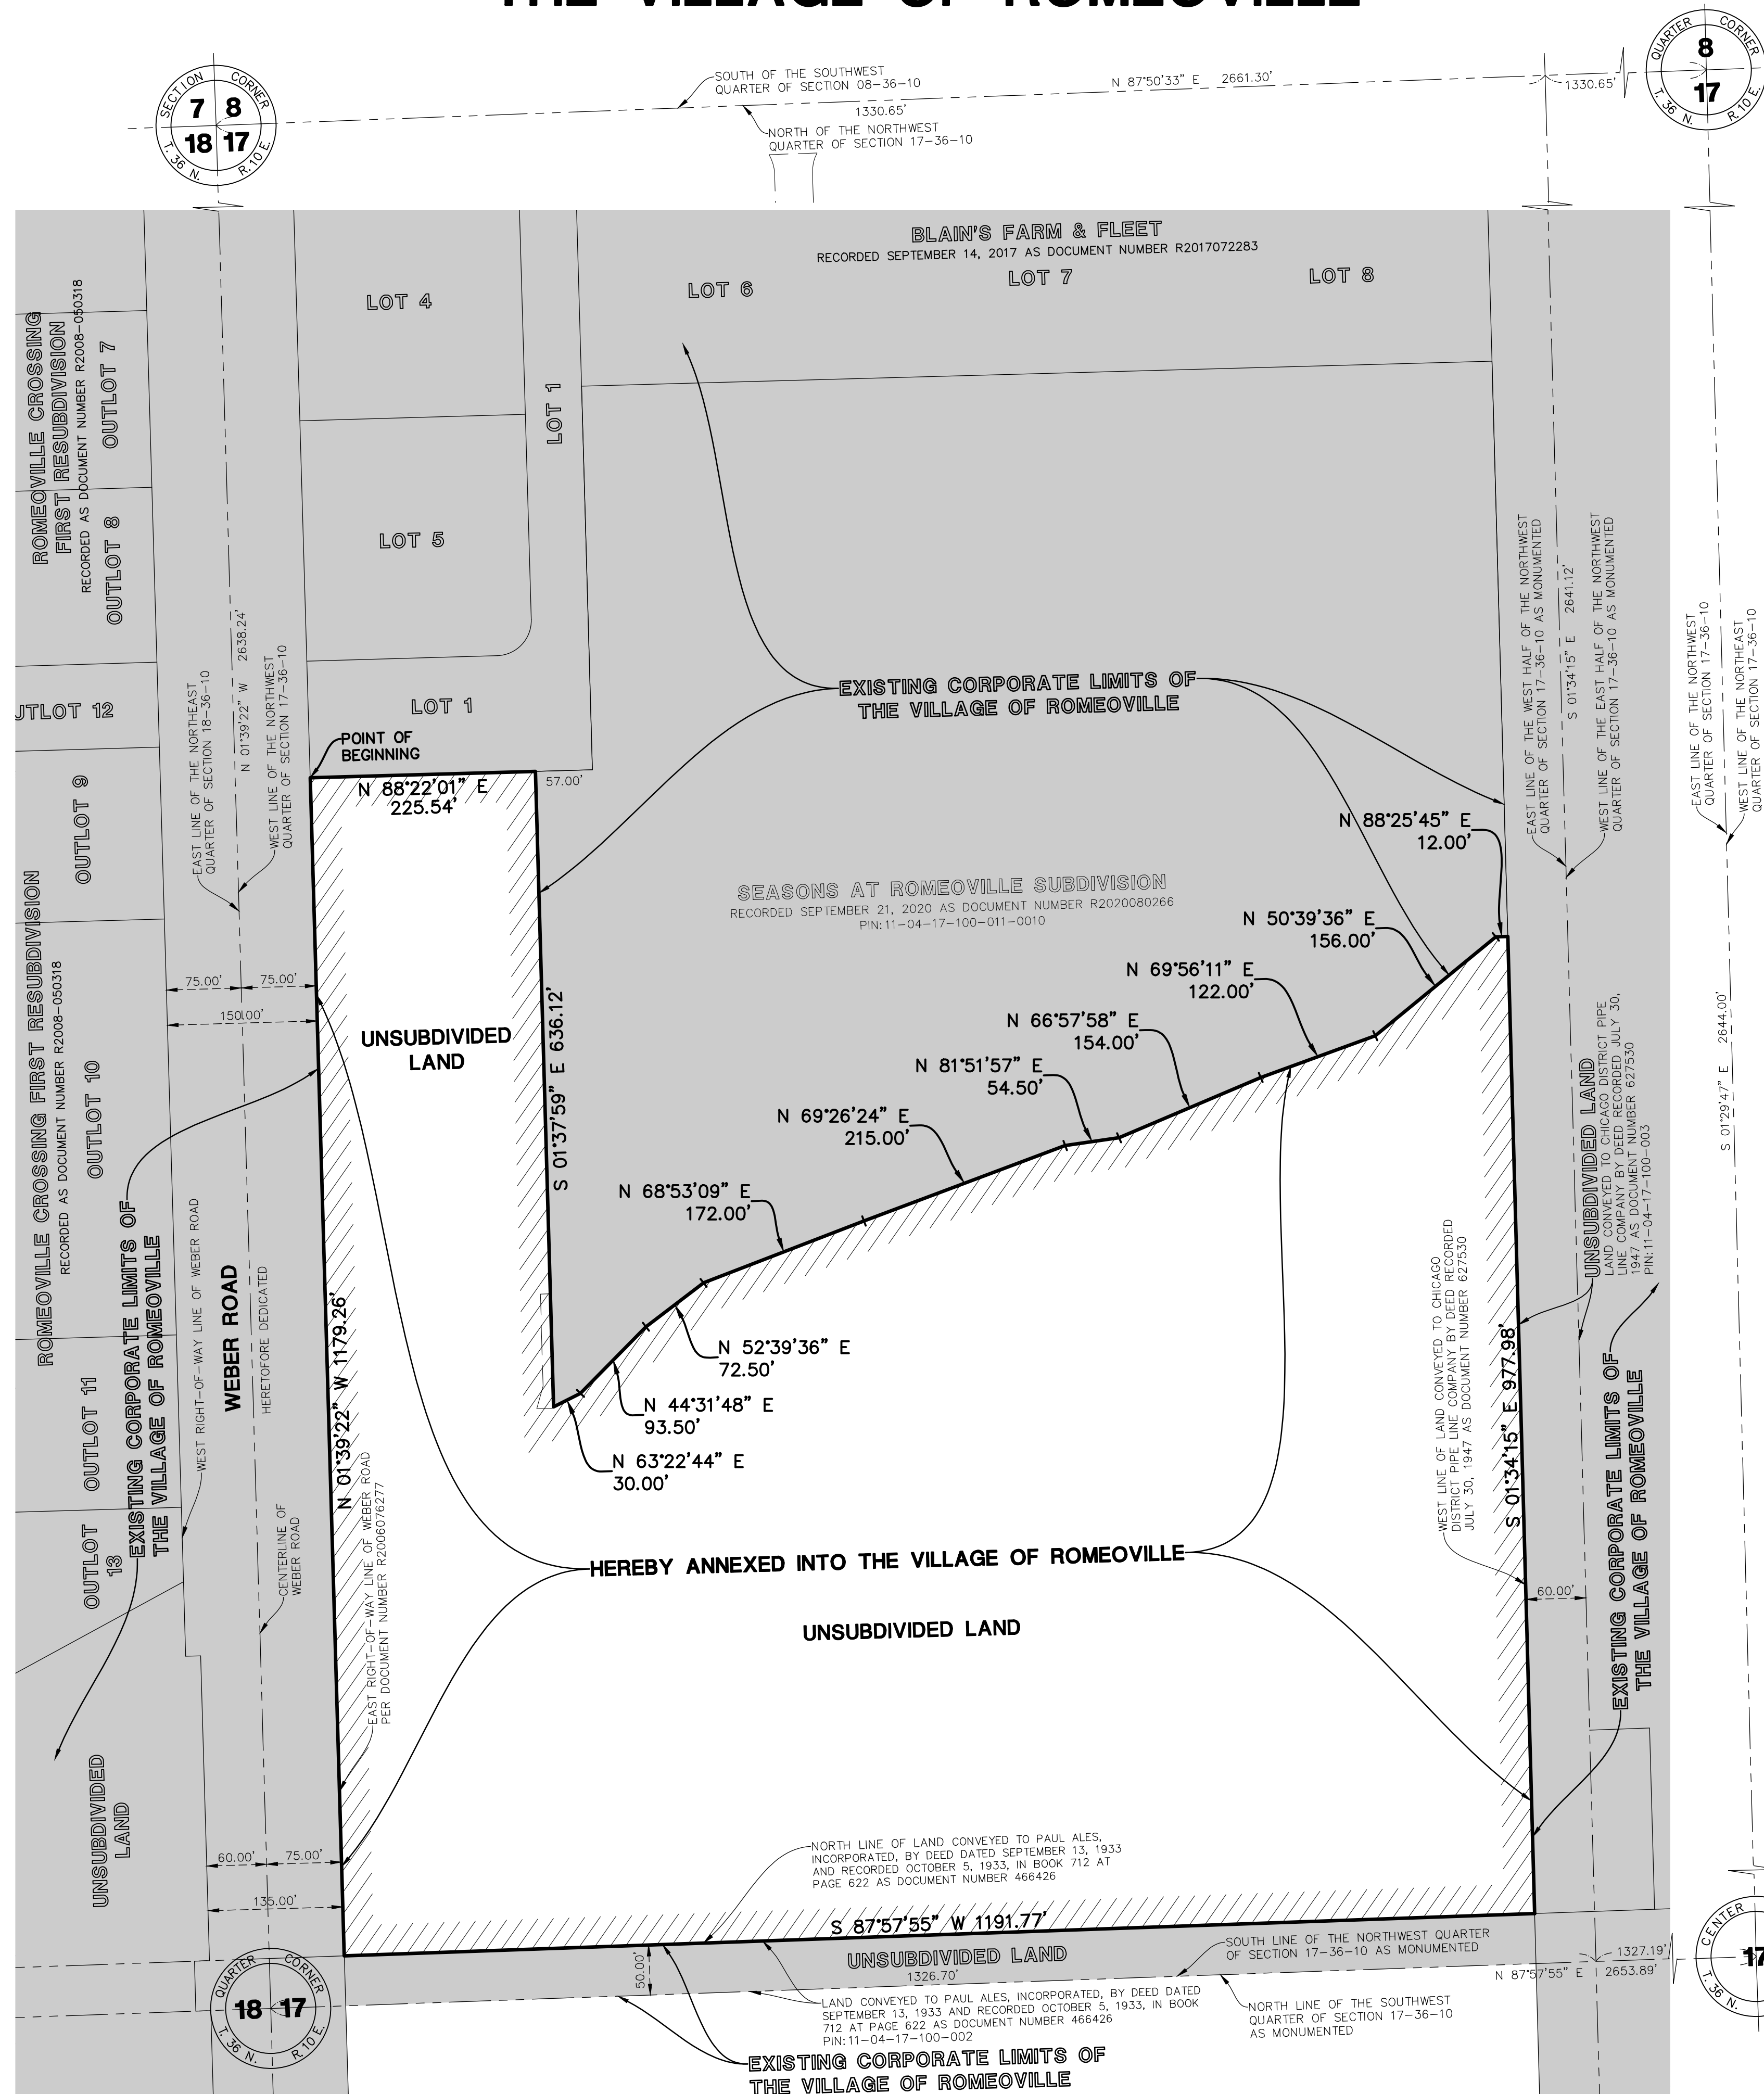

GRAPHIC SCALE

100 0 50 100 200 400

(IN FEET)
1 inch = 100 ft.

 = EXISTING CORPORATE LIMITS OF THE VILLAGE OF ROMEVILLE AS SHOWN ON 2021 ZONING MAP

 = LIMITS OF TERRITORY TO BE ANNEXED TO THE VILLAGE OF ROMEVILLE

COORDINATES AND BEARINGS ARE BASED UPON THE ILLINOIS STATE PLANE
COORDINATE SYSTEM, EAST ZONE (NAD 83), ADJUSTED TO GROUND VALUES,
AS ESTABLISHED BY A REAL-TIME KINEMATIC (RTK) GLOBAL NAVIGATION
SATELLITE SYSTEM (GNSS) UTILIZING THE TRIMBLE VRS NOW NETWORK.

THAT PART OF THE WEST HALF OF THE NORTHWEST QUARTER OF SECTION 17, EXCEPTING THEREFROM THE SOUTH 50 FEET THEREOF CONVEYED TO PAUL ALES, INCORPORATED, BY DEED DATED SEPTEMBER 13, 1933 AND RECORDED OCTOBER 5, 1933, IN BOOK 712 AT PAGE 622 AS DOCUMENT NUMBER 466426 AND EXCEPT THE EAST 60 FEET THEREOF CONVEYED TO CHICAGO DISTRICT PIPE LINE COMPANY BY DEED RECORDED JULY 30, 1947 AS DOCUMENT NUMBER 627530 IN TOWNSHIP 36 NORTH, RANGE 10 EAST OF THE THIRD PRINCIPAL MERIDIAN, IN WILL COUNTY ILLINOIS, BEING MORE PARTICULARLY DESCRIBED AS FOLLOWS:

BEGINNING AT THE MOST SOUTHERLY SOUTHWEST CORNER OF LOT IN BLAIN'S FARM & FLEET
SUBDIVISION RECORDED SEPTEMBER 14, 2017 AS DOCUMENT NUMBER R2017072283; THENCE NORTH
OF SEASONS OF ROMEVILLE SUBDIVISION; THENCE ALONG SAID SOUTHERLY LINE FOR THE NEXT
TEN (10) COURSES: (1) THENCE NORTH 63 DEGREES 22 MINUTES 44 SECONDS EAST, A DISTANCE OF
DEED RECORDED JULY 30, 1947 AS DOCUMENT NUMBER 627530, SAID LINE BEING 60.00 FEET
WEST OF AND PARALLEL WITH THE EAST LINE OF SAID WEST HALF OF THE NORTHWEST QUARTER
INCORPORATED, BY DEED DATED SEPTEMBER 13, 1933 AND RECORDED OCTOBER 5, 1933, IN BOOK
PARCEL WITH THE SOUTH LINE OF SAID WEST HALF OF THE NORTHWEST QUARTER OF SECTION
THENCE SOUTH 87 DEGREES 57 MINUTES 55 SECONDS WEST, ALONG SAID LINE, A DISTANCE
COUNTY DEPARTMENT OF HIGHWAYS ON PLAT OF DEDICATION RECORDED MAY 10, 2006 AS
DOCUMENT NUMBER R2006076727, SAID LINE BEING 75.00 FEET EAST OF AND PARALLEL WITH THE

1,008,000 SQUARE FEET (23.141 ACRES)

PART OF 11-04-17-100-011-0020

SURVEYOR'S CERTIFICATE

STATE OF ILLINOIS)) SS
COUNTY OF LAKE)

WE, MANHARD CONSULTING LTD., DO HEREBY DECLARE THAT WE HAVE SURVEYED THE HEREON DESCRIBED PROPERTY AND THAT THE PLAT HEREON DRAWN IS A CORRECT REPRESENTATION OF SAID SURVEY.

GIVEN UNDER MY HAND AND SEAL THIS 24TH DAY OF JUNE, A.D., 2021.

ILLINOIS PROFESSIONAL LAND SURVEYOR NO. 3855
 LICENSE EXPIRES: NOVEMBER 30, 2022

DESIGN FIRM PROFESSIONAL REGISTRATION NO. 184003350
EXPIRES APRIL 30, 2023

[illegible]

Manhard
CONSULTING

One Overlook Point, Suite 280, Lincolnshire, IL 60068 ph:847.634.9550, fx:847.634.0095 manhard.com
Civil Engineers Surveyors Water Resources Engineers Water & Electrical Engineers
Environmental Engineers Mechanical Engineers
Professional Engineers Professional Engineers

MERCEDES-BENZ OF ORLAND PARK

ROMEIOVILLE, ILLINOIS

MAP OF TERRITORY TO BE ANNEXED

PROJ. MGR.: JP
 PROJ. ASSOC.: ERV
 DRAWN BY: ERV
 DATE: 06/24/21
 SCALE: 1"=100'

SHEET

1 OF 1

FRDRVIL01